

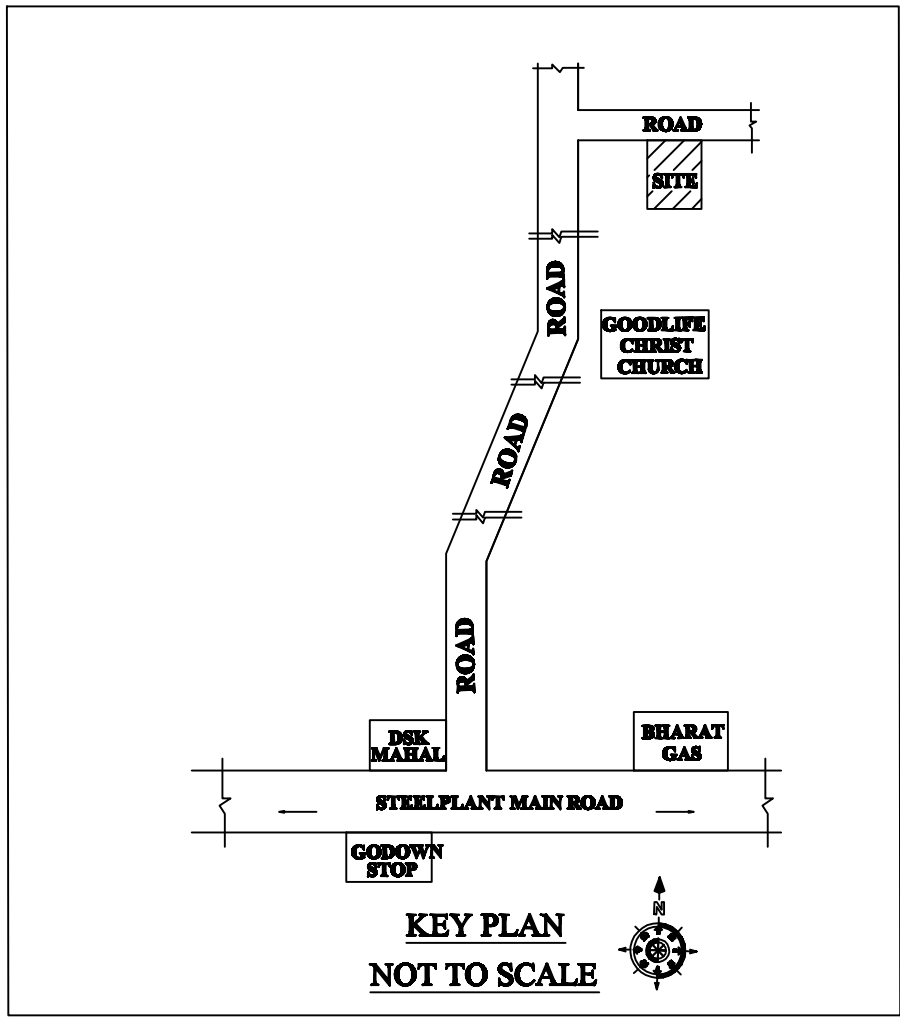
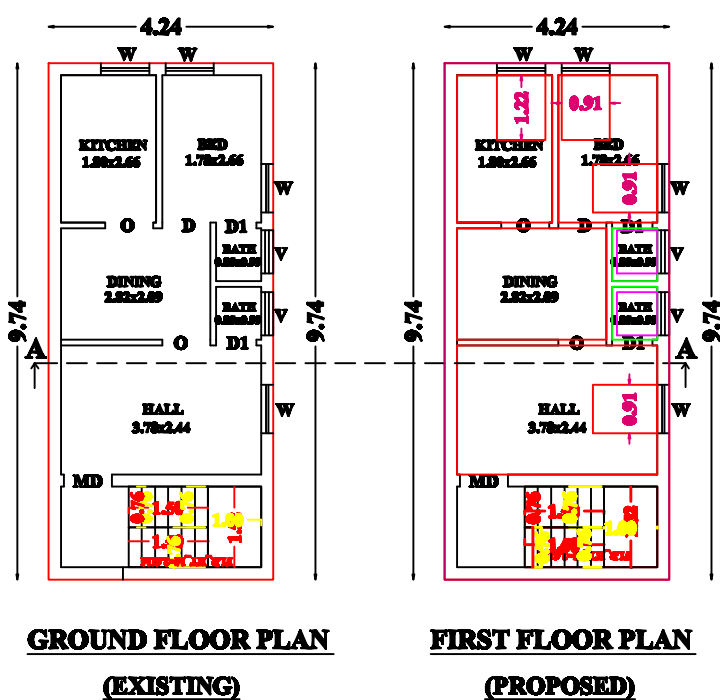


PLAN SHOWING THE EXISTING GROUND FLOOR AND PROPOSED FIRST FLOOR R.C.C TERRACED ROOF RESIDENTIAL BUILDING
IN D.NO-2/162/A1, R.SF.NO- 76/17A1, "GANDHI NAGAR", MALLAMOOPPAMPATTI VILLAGE & PANCHAYAT, SALEM WEST TALUK,
SALEM DISTRICT.

NAME OF THE APPLICANT : Mr.H.HEREN NEHRU S/o Mr.M.HABIB

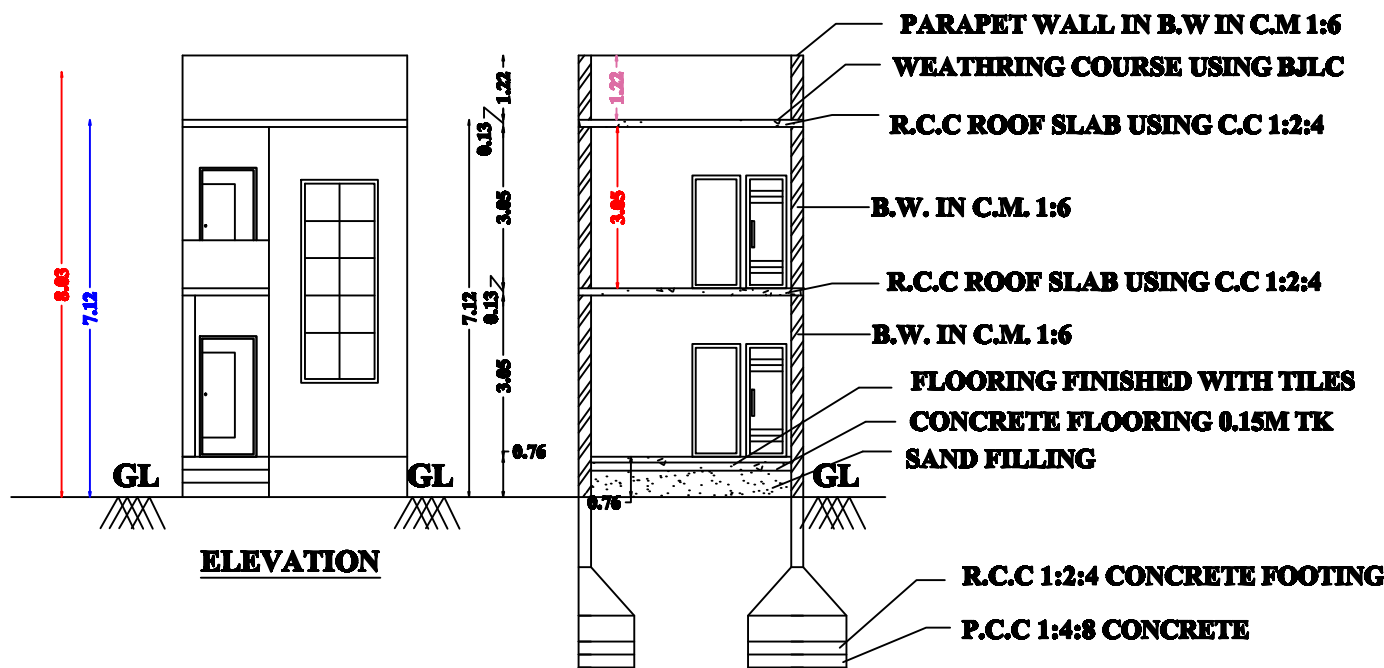

RAMAGOUNDER,VAIYAPURI LAND

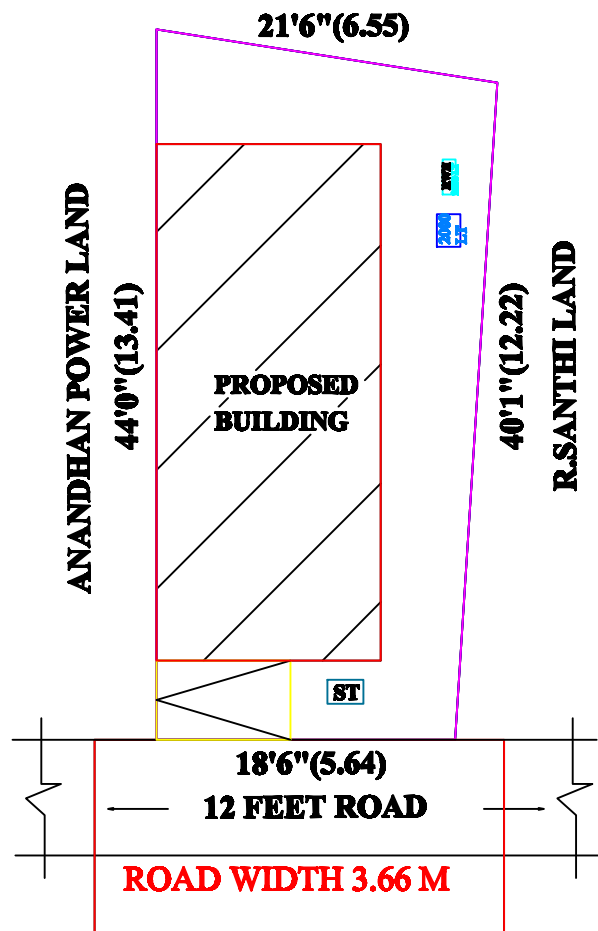

SITE PLAN
SCALE 1:100

JOINERIES DETAILS			
MAIN DOOR	MD	3'6"x7'0"	1.07x2.13
DOOR	D	3'0"x7'0"	0.91x2.13
DOOR	D1	2'6"x7'0"	0.75x2.13
OPEN	O	3'0"x7'0"	0.91x2.13
WINDOW	W	3'0"x4'0"	0.91x1.22
VENTILATOR	V	2'0"x2'0"	0.61x0.61

AREA DETAILS			
AREA OF THE SITE	841.00	sft	78.13 sqm
GROUND FLOOR AREA (EXISTING)	444.55	sft	41.30 sqm
FIRST FLOOR AREA (PROPOSED)	444.55	sft	41.30 sqm
TOTAL AREA	889.10	sft	82.60 sqm
OPEN AREA	396.45	sft	36.83 sqm

FSI - $\frac{444.55}{841.00}$ - 0.52

PLOT COVERAGE - 52.85%

ALL DIMENSIONS ARE IN METER, SCALE 1:100

SITE BOUNDARY SHOWN IN GREEN PROPOSED
CONSTRUCTION SHOWN IN RED
EXISTING ROAD SHOWN IN YELLOW

APPLICANT

Handwritten signature of Mr. H. Heren Nehru

ENGINEER

Er. M. PRADEEP, B.E.,
EXCELLENT PLANNERS
2/196, Nadar Street,
Maramangalathupatti,
SALEM - 30. Cell: 9524042372
LBS Reg No: 044/LS/2024/00370

