
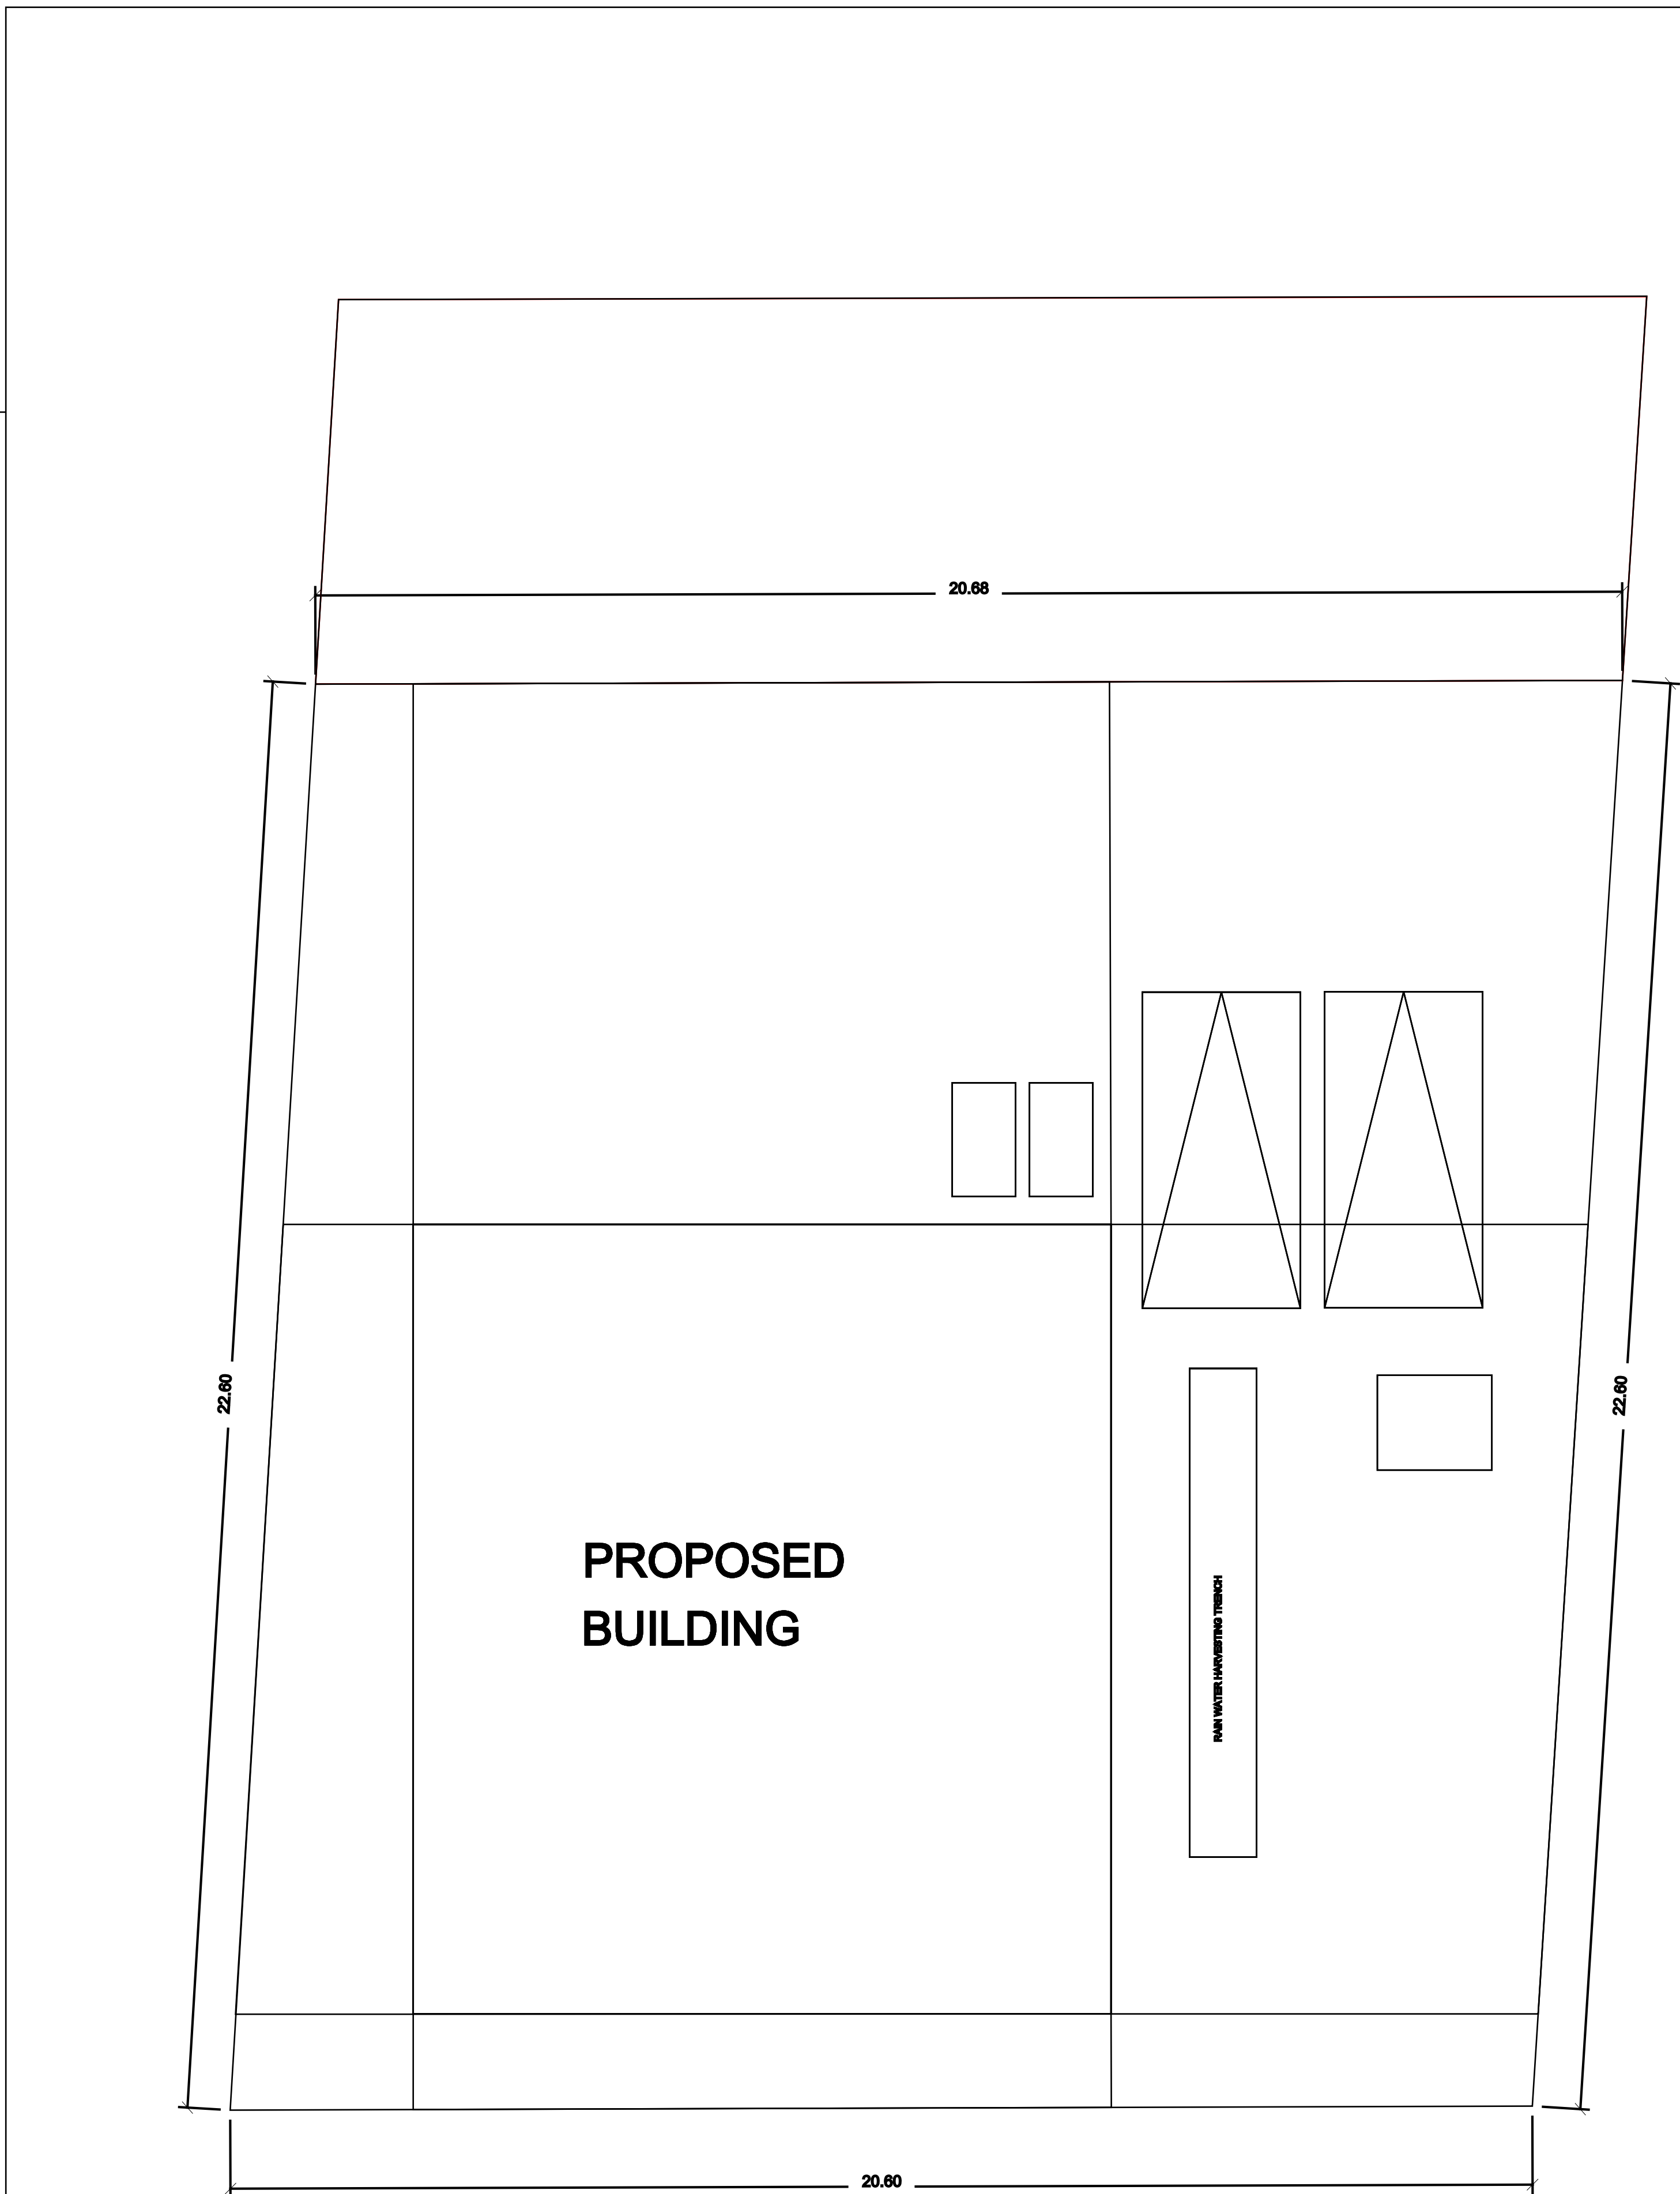
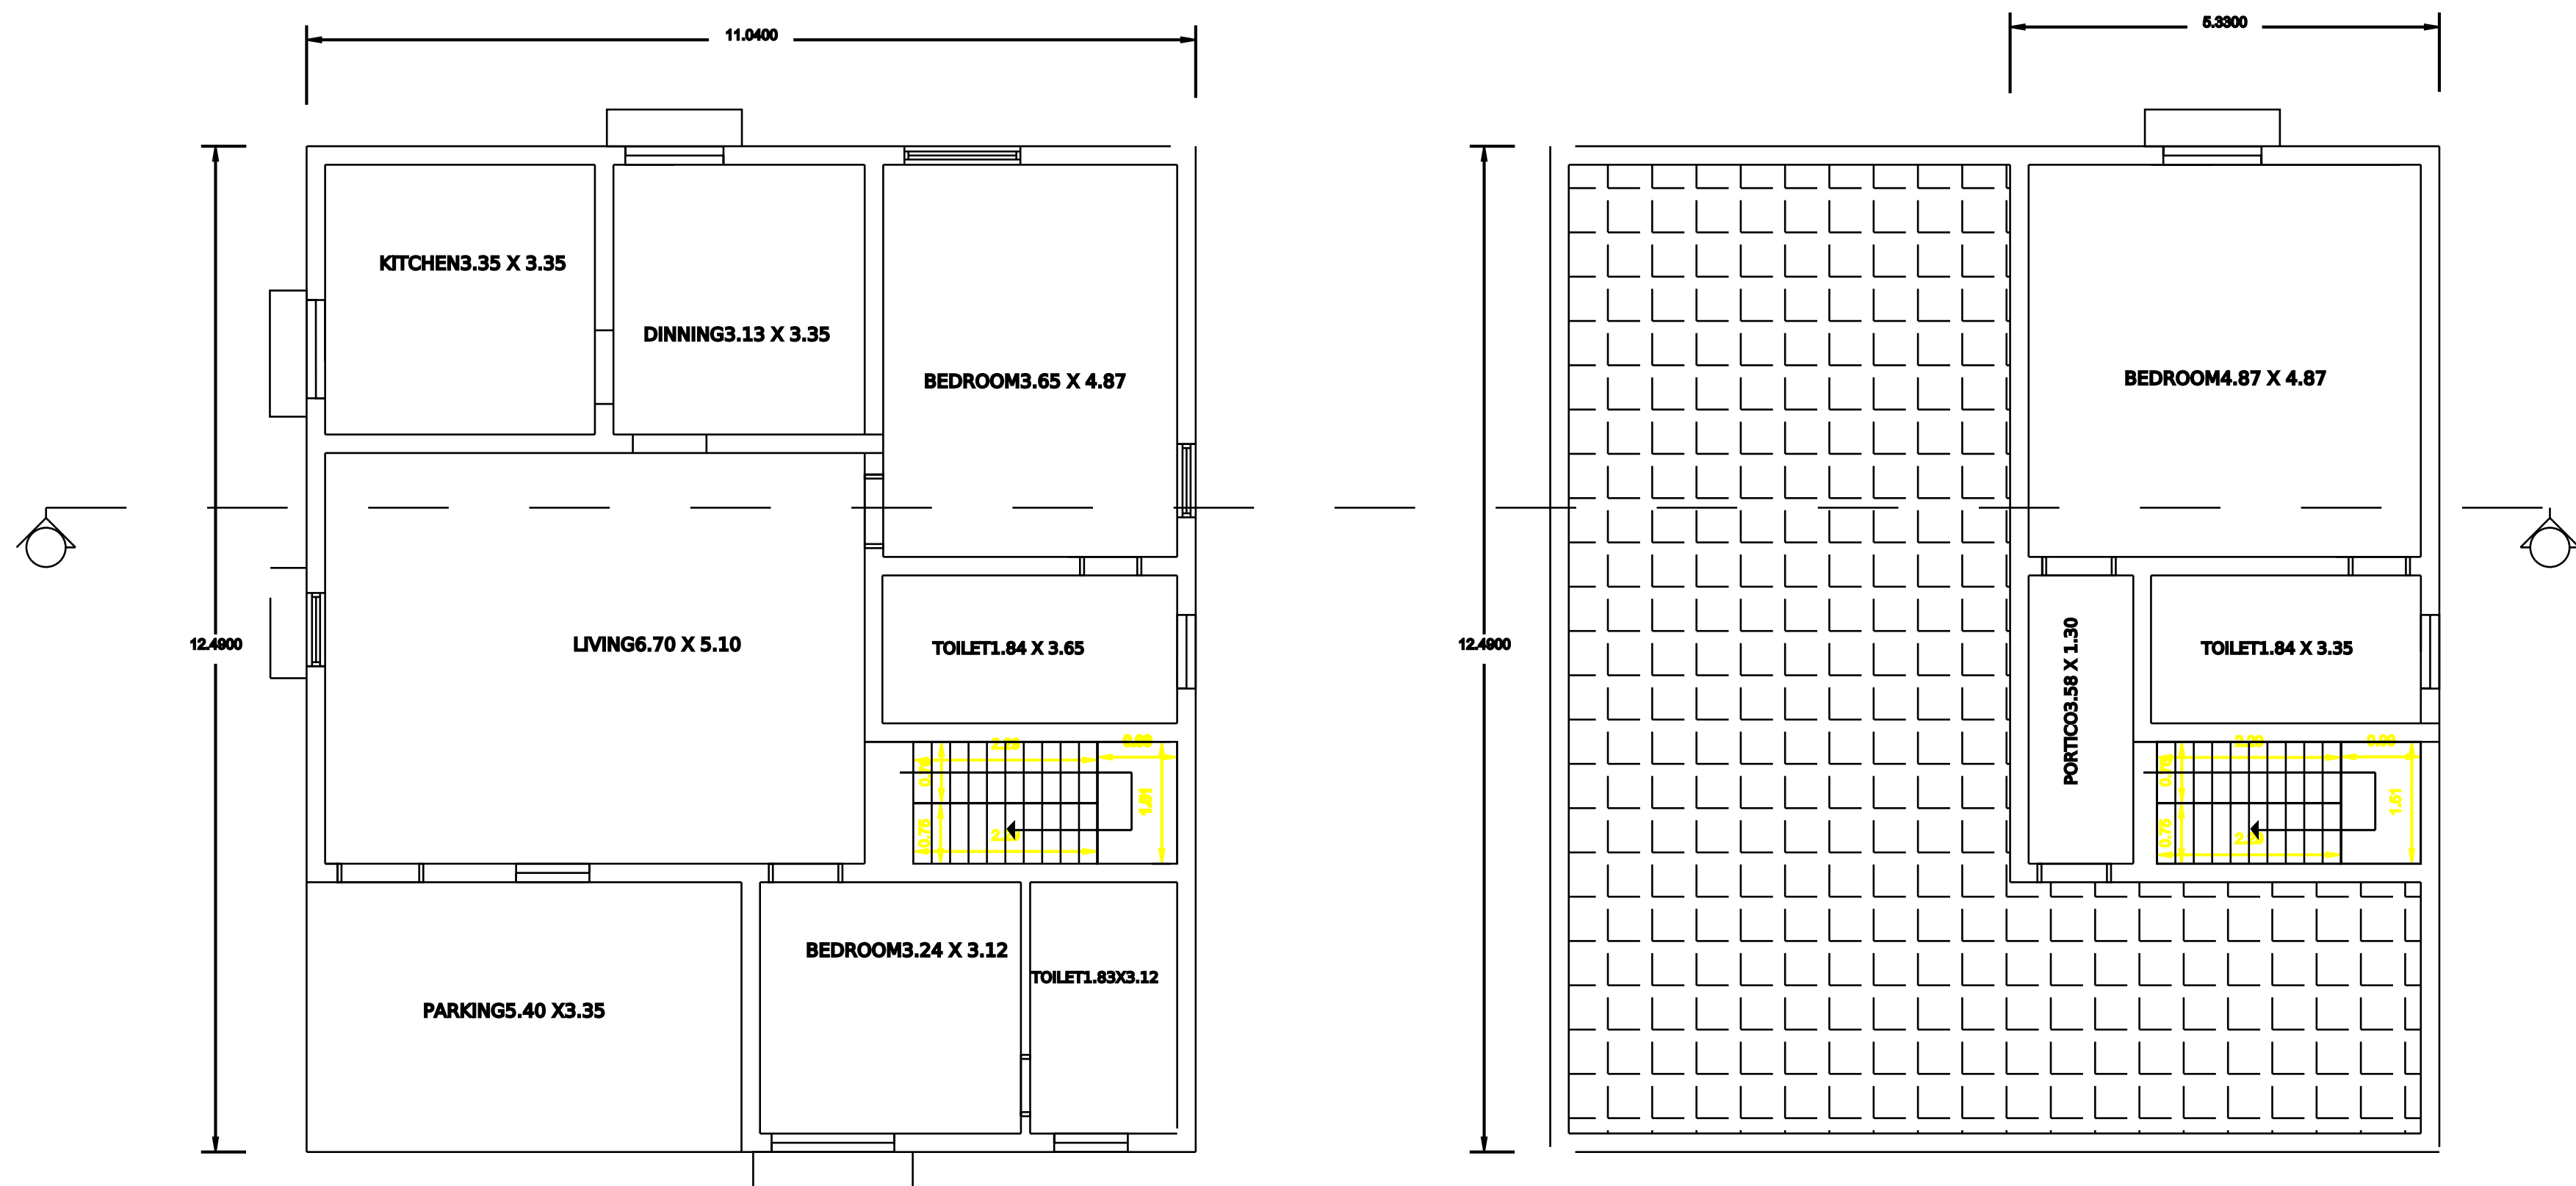
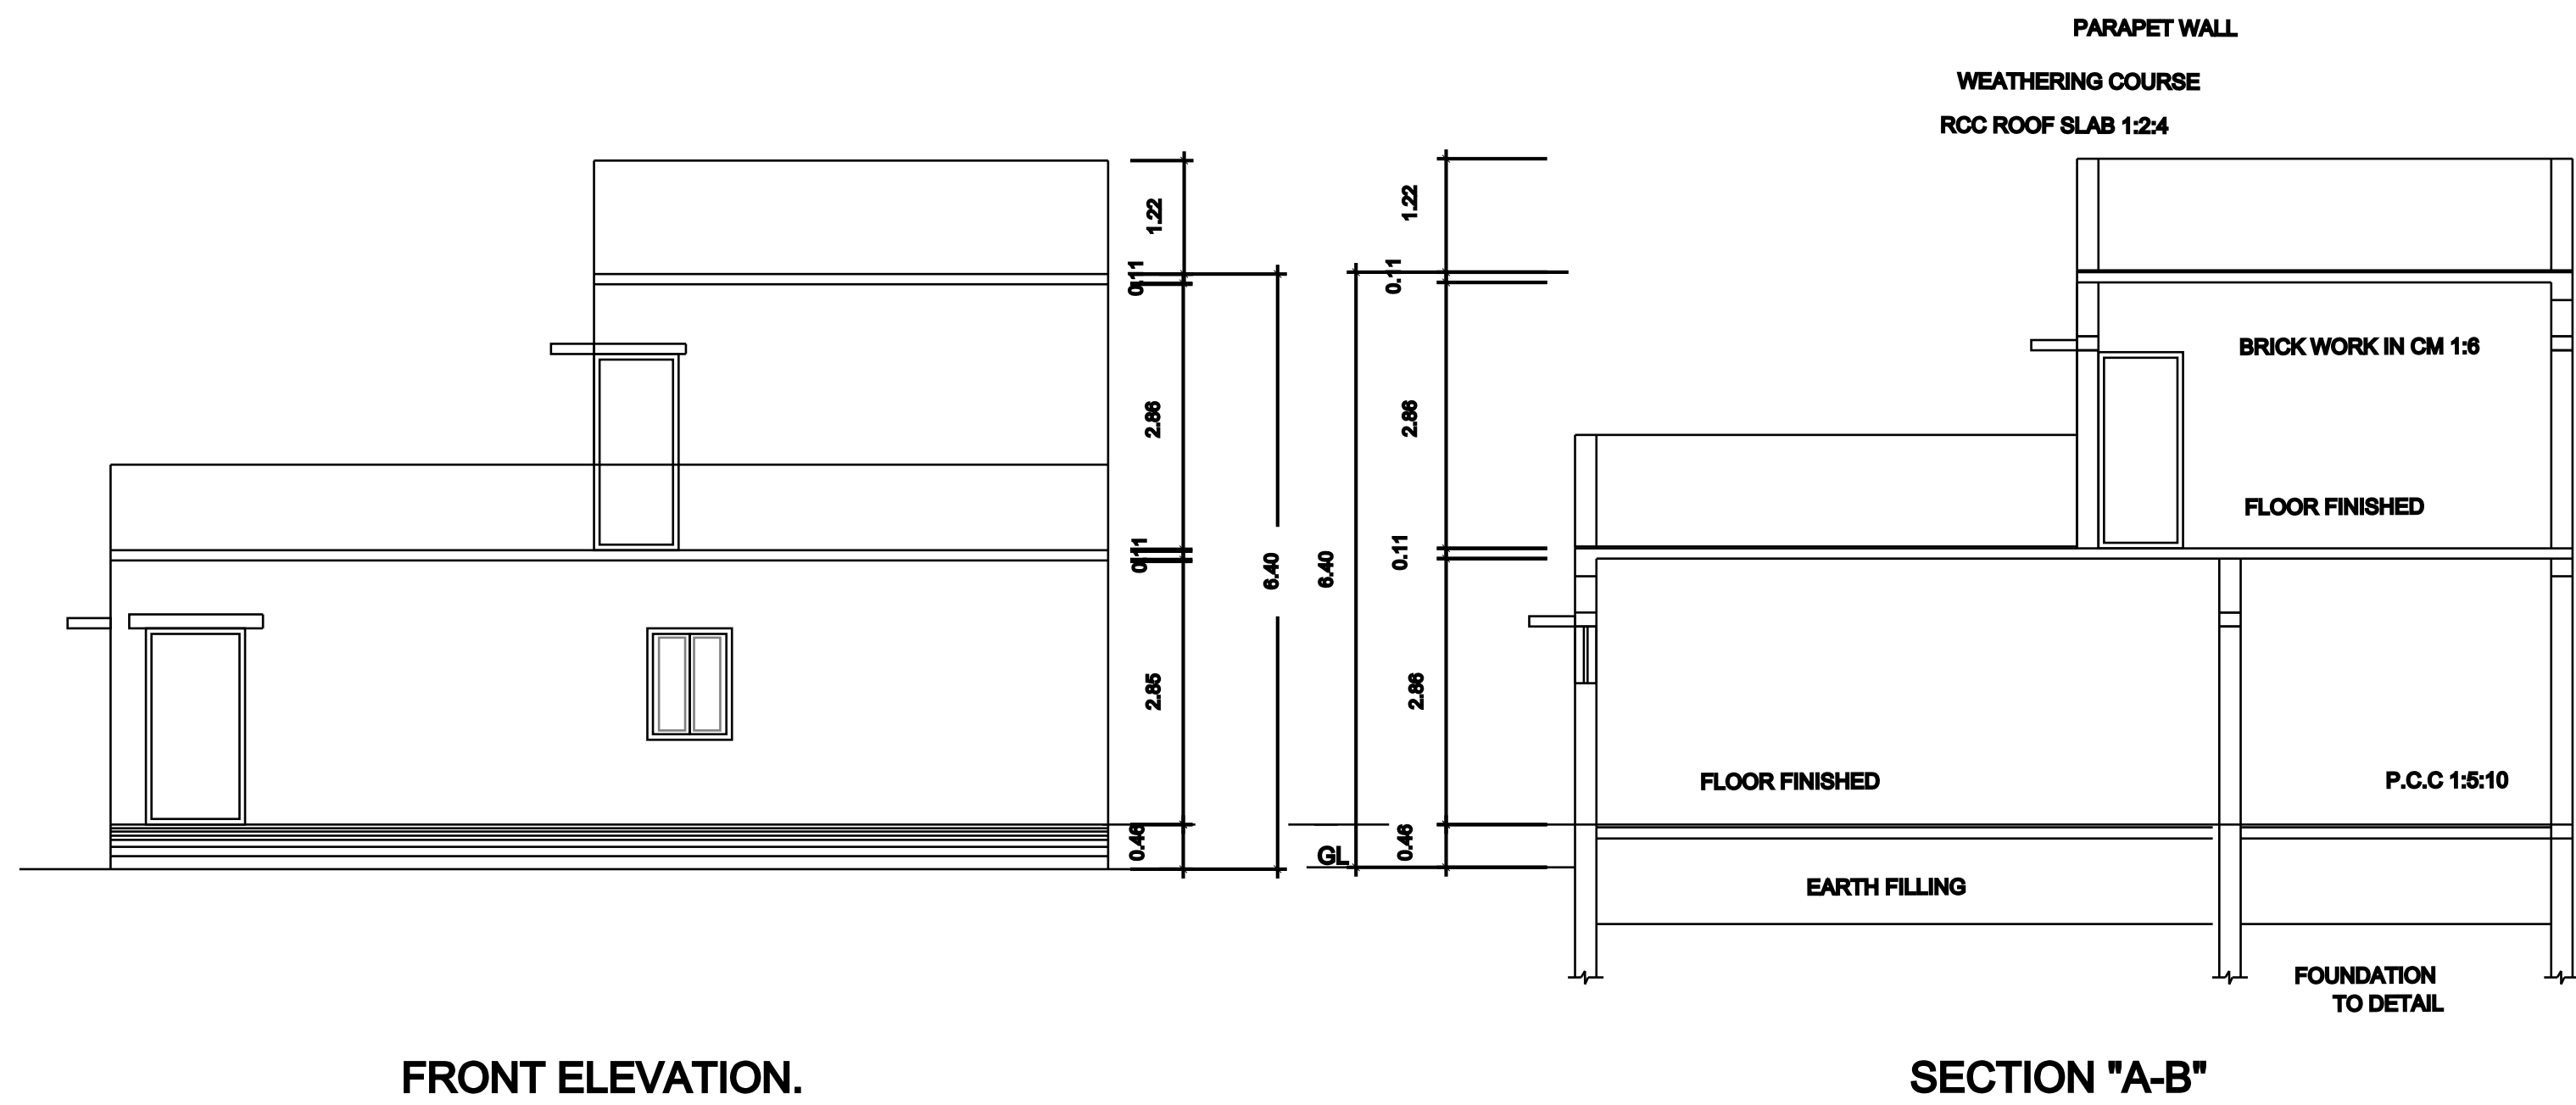


PLAN SHOWING THE PROPOSED CONSTRUCTION OF RCC ROOF GROUND FLOOR & FIRST FLOOR RESIDENTIAL BUILDING IN S.F No.362/3B1A2, PATTa No.2258, AT KANNAMOOCHI VILLAGE PANCHYAT, KOLATHUR UNION, METTUR TALUK, KANNUR DISTRICT, KERALA

APPLICANT:-Mrs.N.KRISHNAVENI W/O Mr.NEELAMEGA GANAPATHI

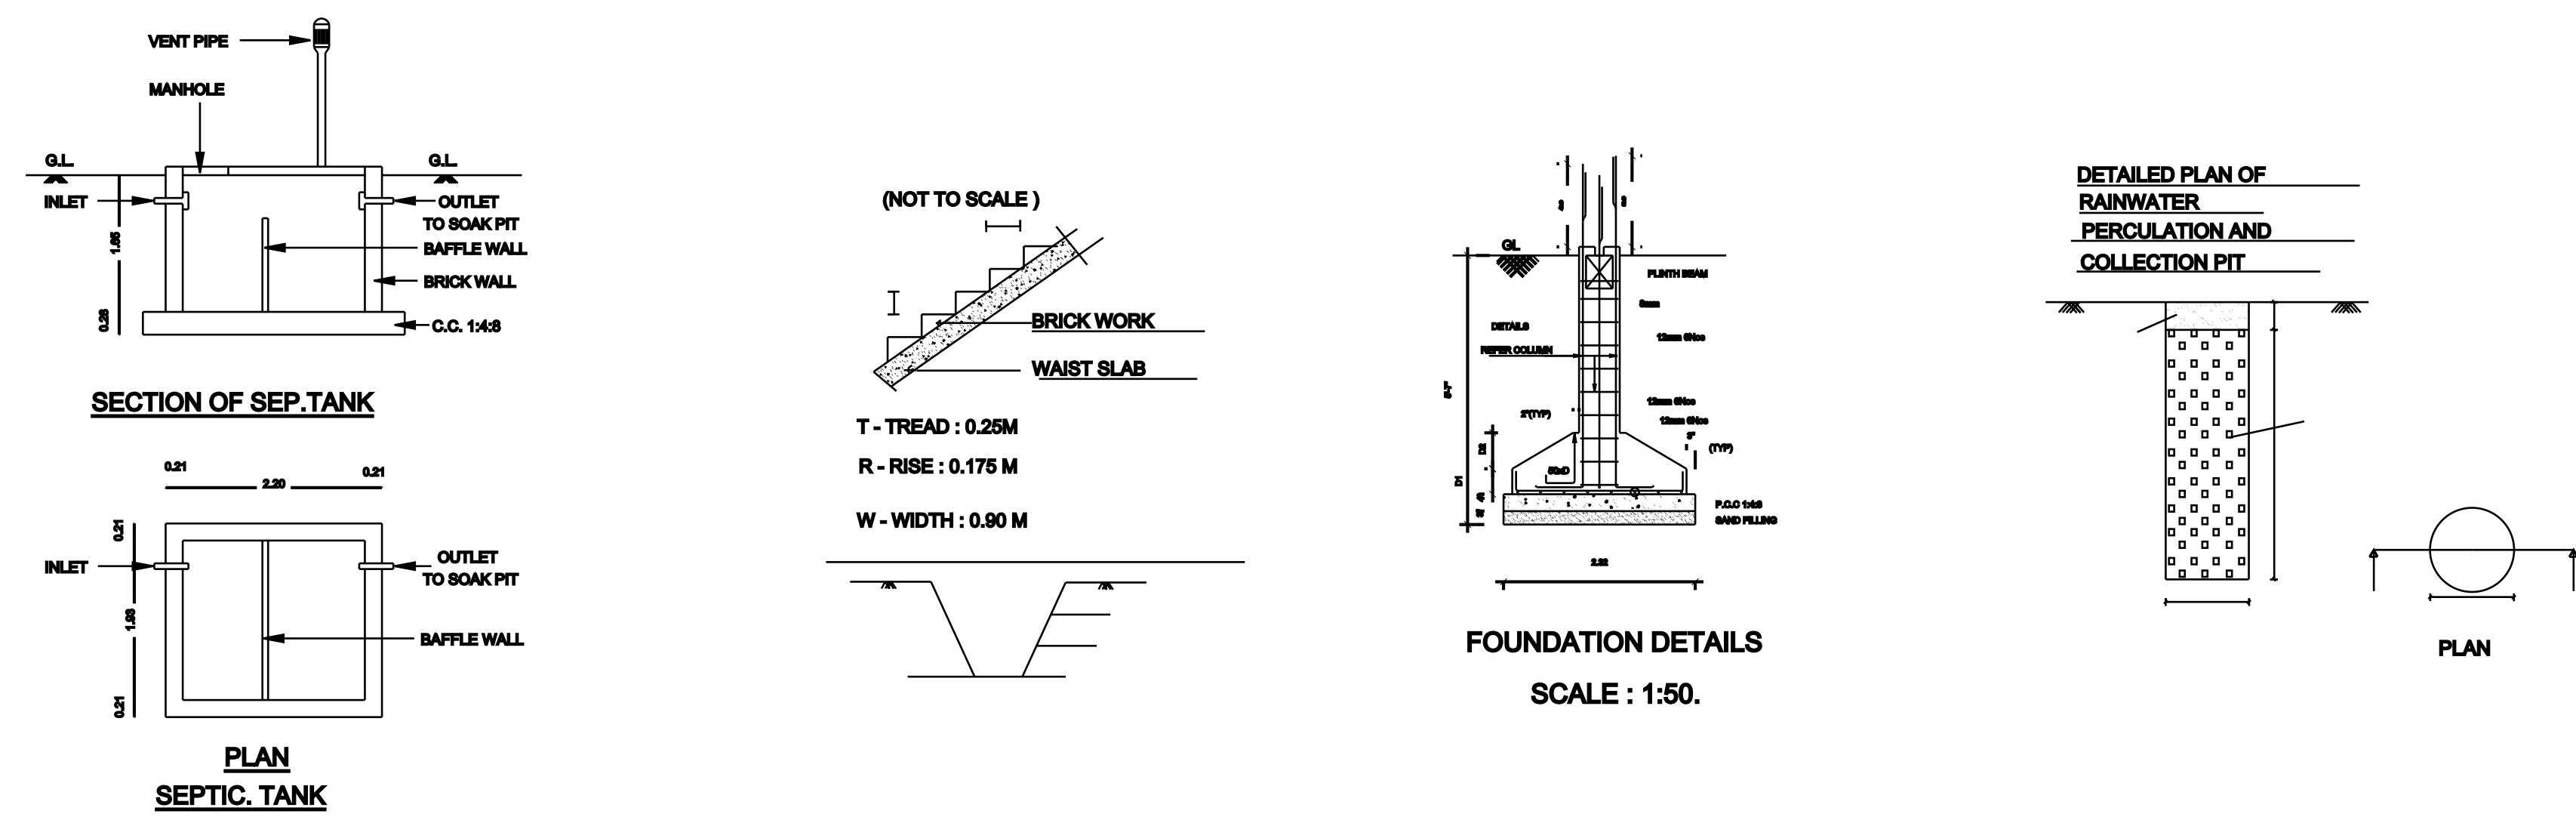

AREA STATEMENT	SQ.FT	SQ.MT
AS PER DOCUMENT-11.50 CENT	5010.06	465.45
PLINTH AREA		
PRO. GROUND FLOOR BUILDING	1484.23	137.89
PRO. FIRST FLOOR BUILDING	524.41	48.72
TOTAL	2008.64	186.60
AREA OF OPEN SPACE	3001.42	278.85
FLOOR AREA		
PRO. GROUND FLOOR BUILDING	1241.50	115.34
PRO. FIRST FLOOR BUILDING	375.22	34.86
TOTAL	1616.72	150.20

PARKING	REQUIRED
CAR SPACE	1
TWO WHEELER SPACE	2

FSI : 186.60/465.45 = 0.40

JOINERY DETAILS:		
	DESCRIPTION	IN METER
MD	MAIN DOOR	1.00X2.13
D1	DOOR	0.91X2.13
D2	TOILET DOOR	0.78X2.13
O	OPENING	0.91X2.13
W	WINDOW	1.83X1.22
W1	WINDOW	1.83X0.91
W2	WINDOW	1.22X1.22
V	VENTILATOR	0.91X0.91

COLOUR INDEX:	
PROPOSED BUILDING	
EXISTING ROAD	
BOUNDARY LINE	
DEMOLITION	

REGISTERED ENGINEER.