
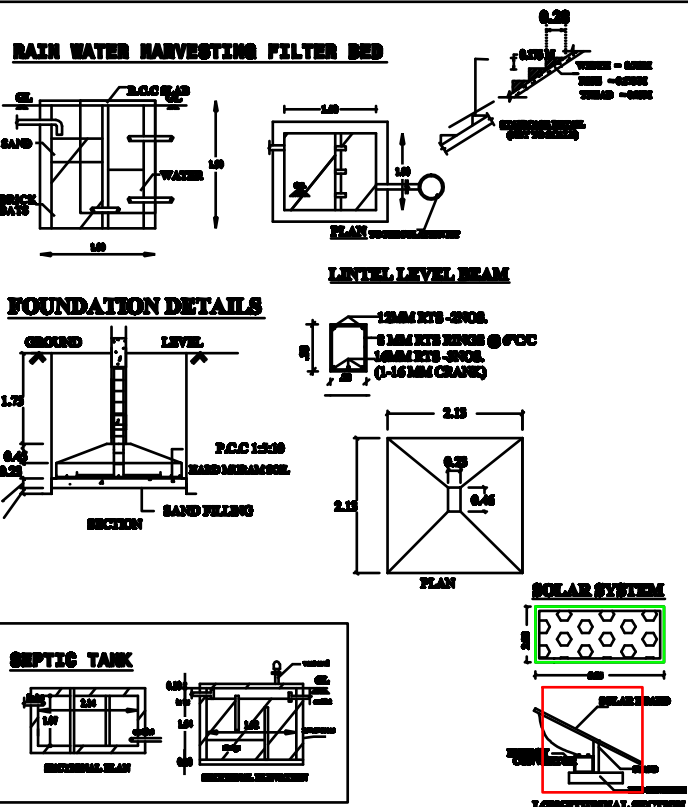


PLAN SHOWING THE PROPOSED CONSTRUCTION OF R.C.C TERRACED ROOF RESIDENTIAL BUILDING IN S.NO-8/19A2,
PATTA NO-3357, MARAMANGALATHUPATTI VILLAGE & PANCHAYAT, SALEM WEST TALUK, SALEM DISTRICT.

NAME OF THE APPLICANT : Mr.K.ANBARASU S/o Mr.KULANDHAIVEL

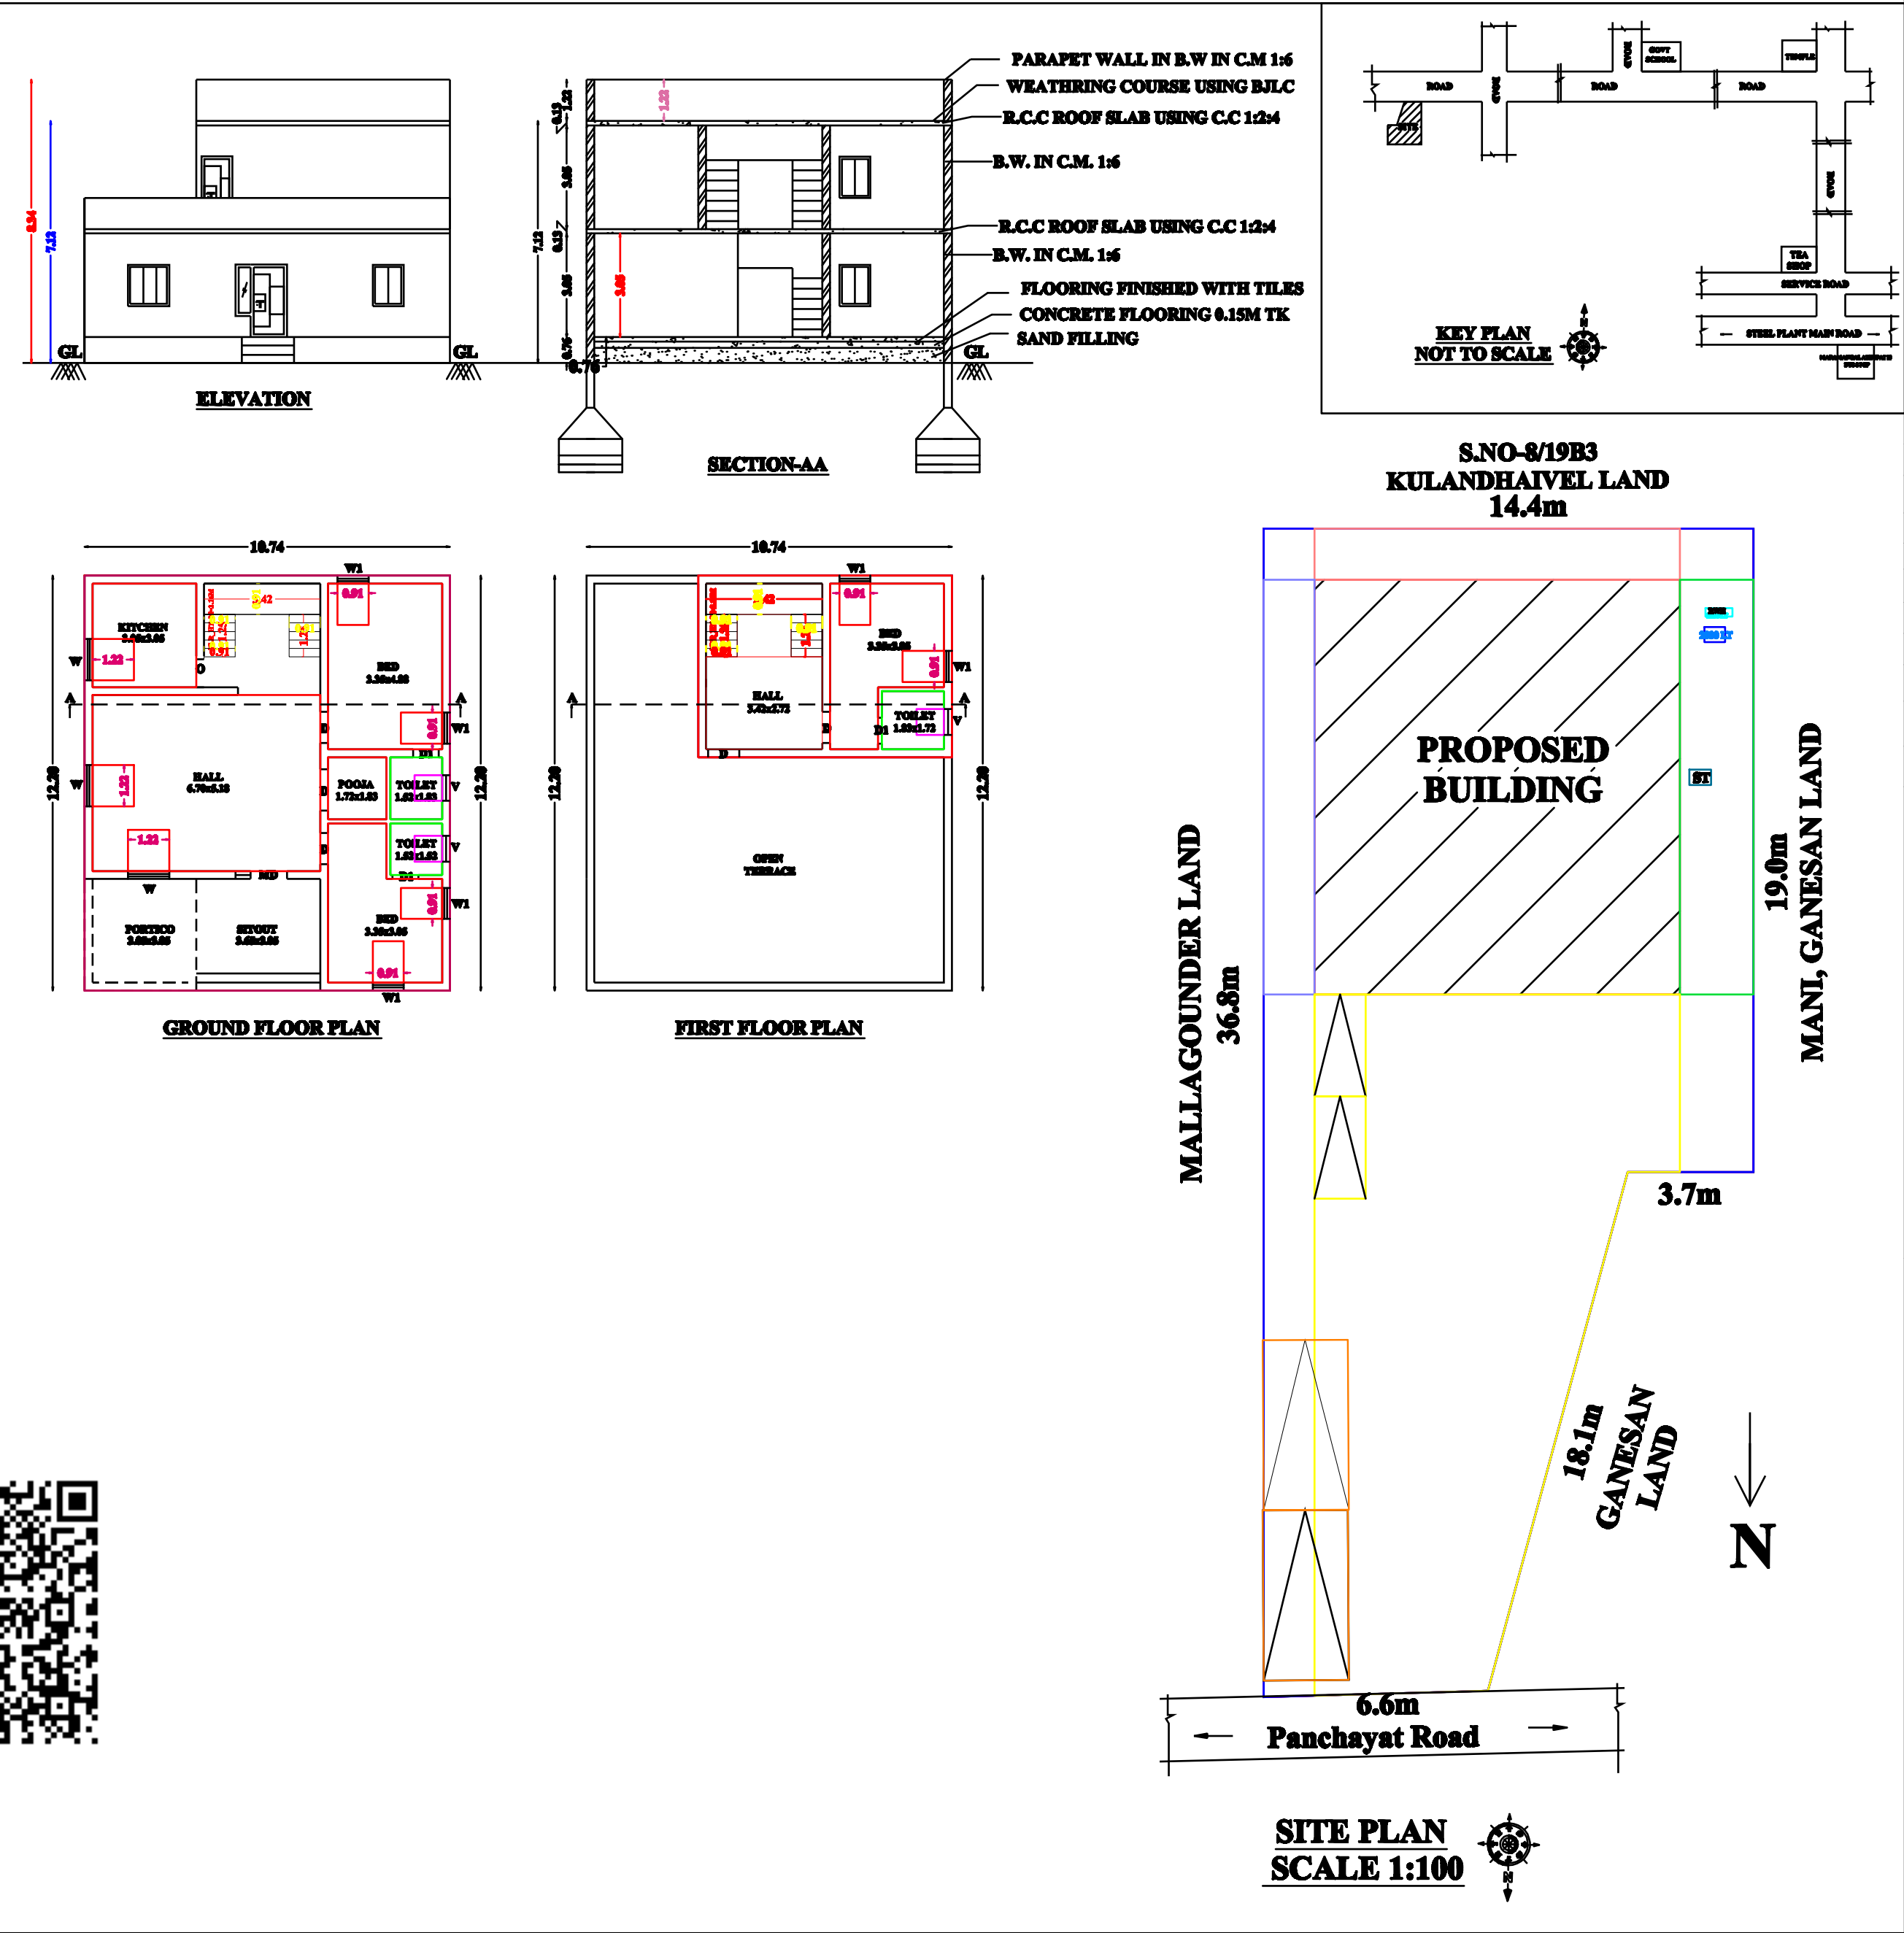

JOINERIES DETAILS

MAIN DOOR	MD	3'6"x7'0"	1.07x2.13
DOOR	D1	2'6"x7'0"	0.76x2.13
DOOR	D	3'0"x7'0"	0.91x2.13
OPEN	O	3'0"x7'0"	0.91x2.13
WINDOW	W	3'0"x4'0"	0.91x1.22
VENTILATOR	V	2'6"x2'0"	0.76x0.61

AREA DETAILS

AREA OF THE SITE	4360.00	sft	405.05	sqm
GROUND FLOOR AREA	1410.40	sft	131.03	sqm
FIRST FLOOR AREA	428.83	sft	39.84	sqm
TOTAL AREA	1839.23	sft	170.87	sqm
OPEN AREA	2949.60	sft	274.02	sqm

FSI - $\frac{1410.40}{4360.00}$ - 0.32

PLOT COVERAGE - 32.34%

ALL DIMENSIONS ARE IN METER, SCALE 1:100

SITE BOUNDARY SHOWN IN GREEN PROPOSED
CONSTRUCTION SHOWN IN RED
EXISTING ROAD SHOWN IN YELLOW

APPLICANT

Signature

ENGINEER

Er. M. PRADEEP, B.E.,
EXCELLENT PLANNERS
2/196, Nadar Street,
Maramangalathupatti,
SALEM - 30. Cell: 9524042372
LBS Reg No: 044/LS/2024/00370