



PLAN SHOWING THE PROPOSED CONSTRUCTION OF GROUND AND FIRST FLOOR R.C.C BUILDING FOR DWELLING PURPOSE IN S.F.NO - 506/7 & 506/8, PATTA NO : 5123, AT MORUR BIT 2 VILLAGE, SANKARI TALUK, SALEM DISTRICT.
APPLICANT : R. MYLSAMY S/o P RAMASAMY

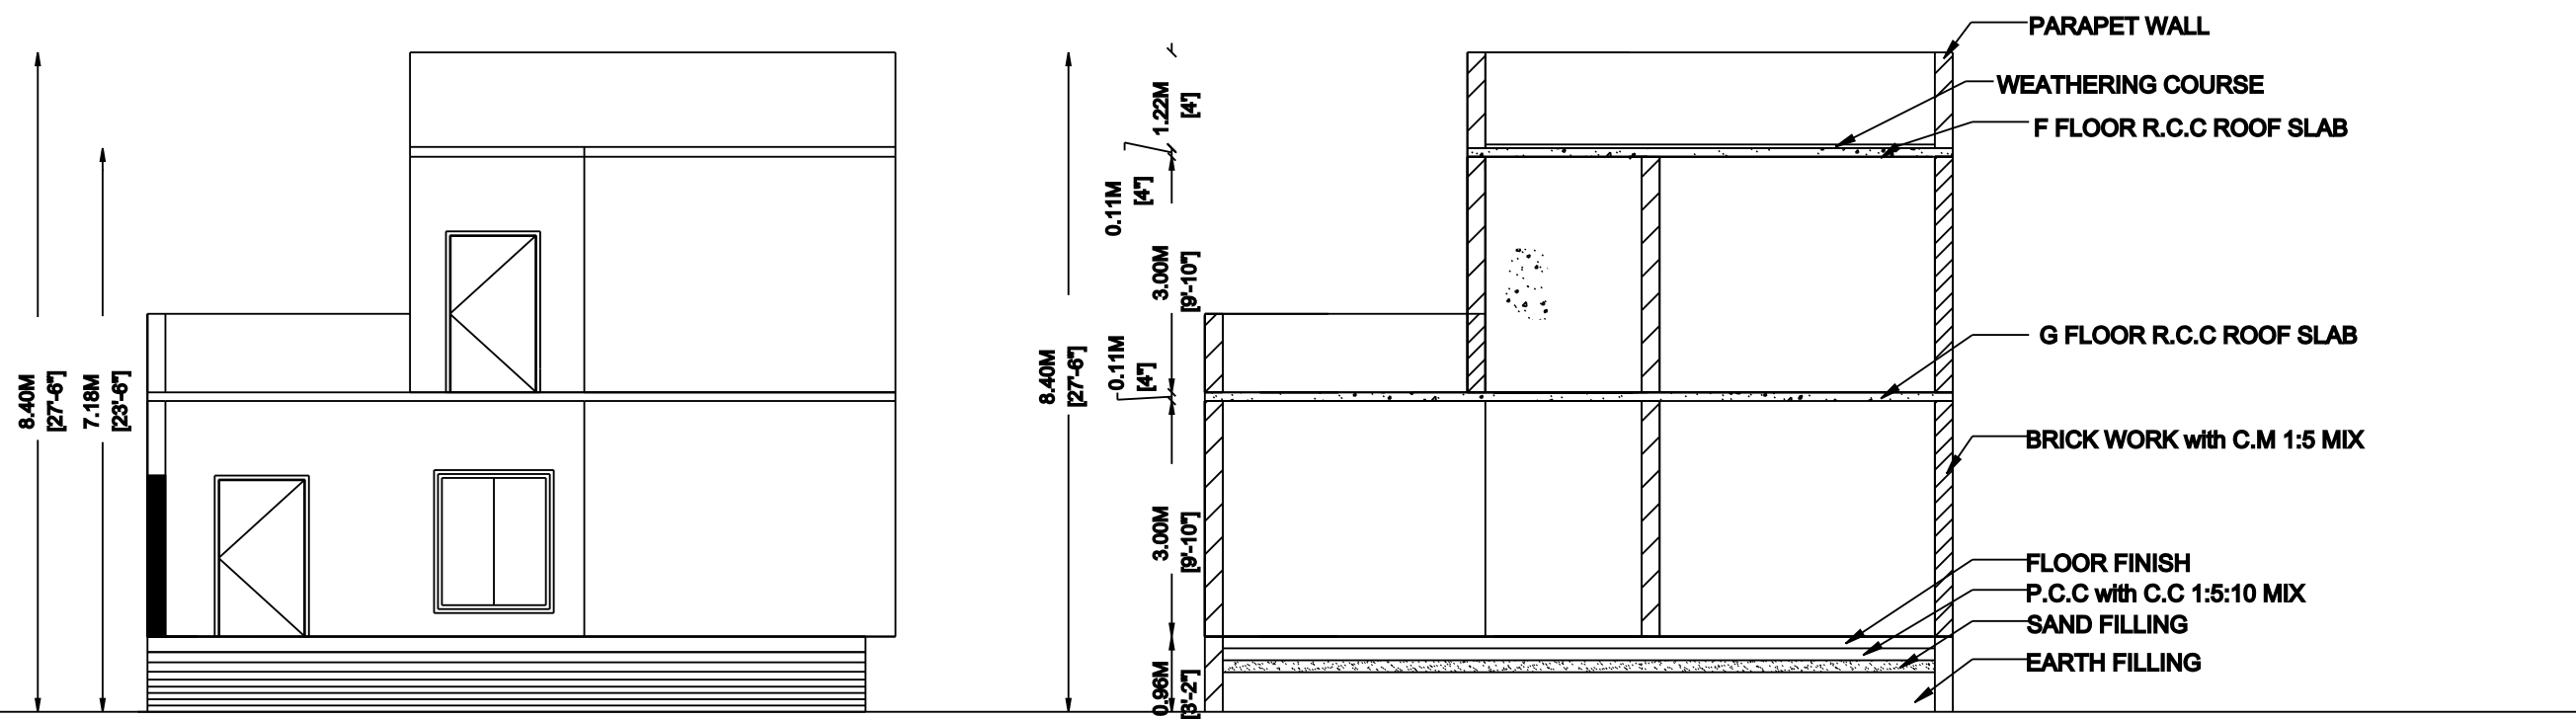


ELEVATION










SECTION ON XX

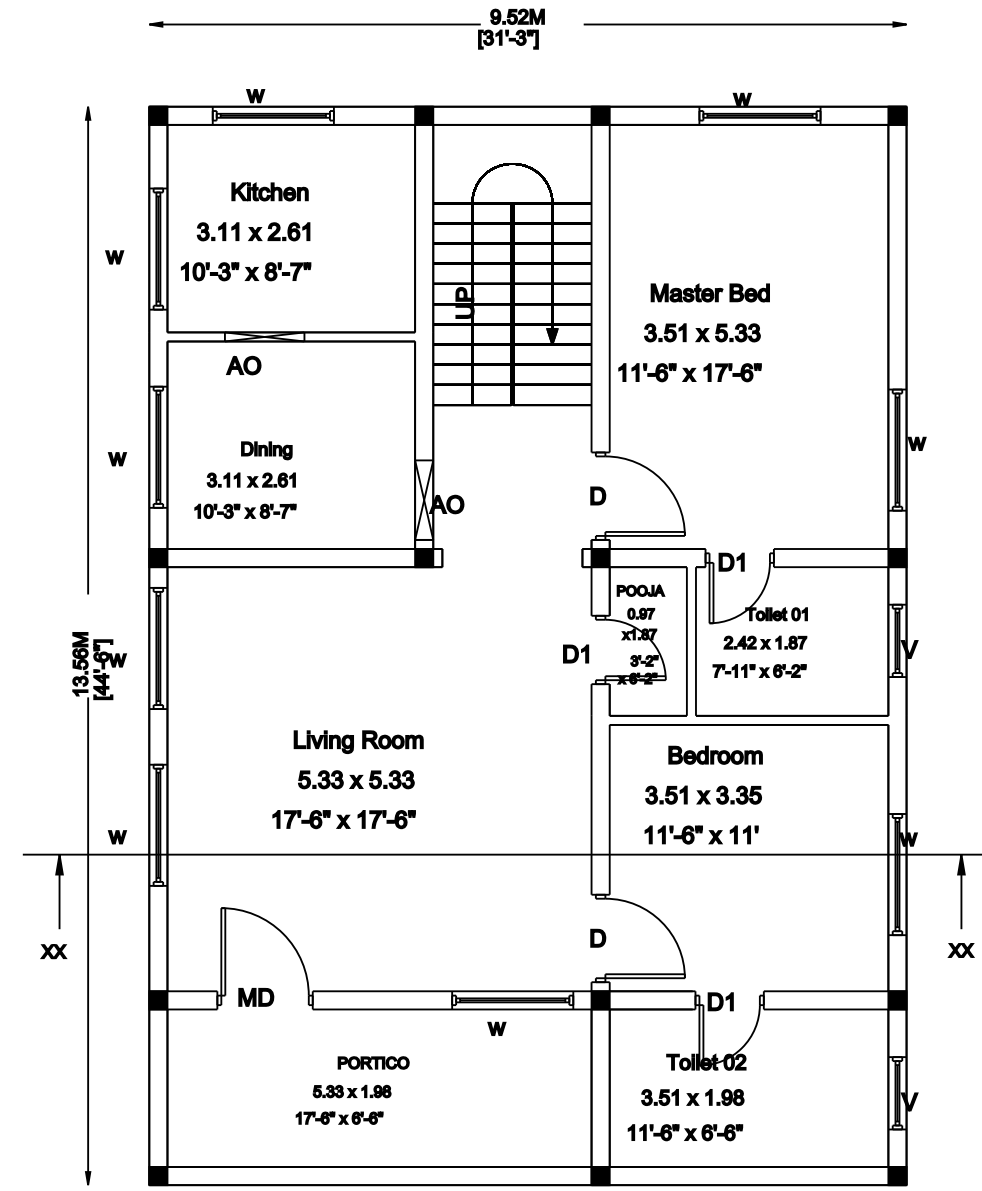

GROUND FLOOR PLAN

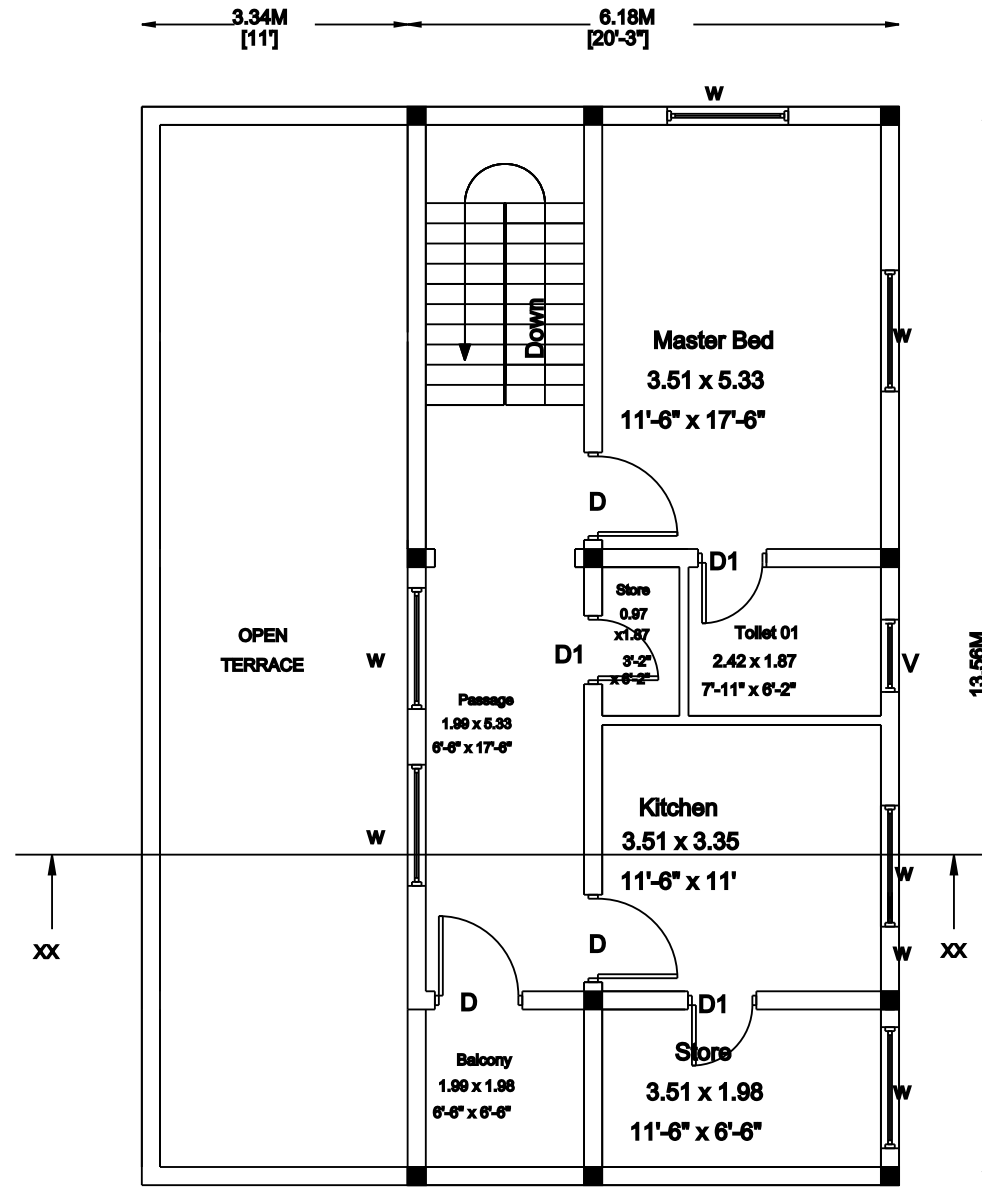

FIRST FLOOR PLAN

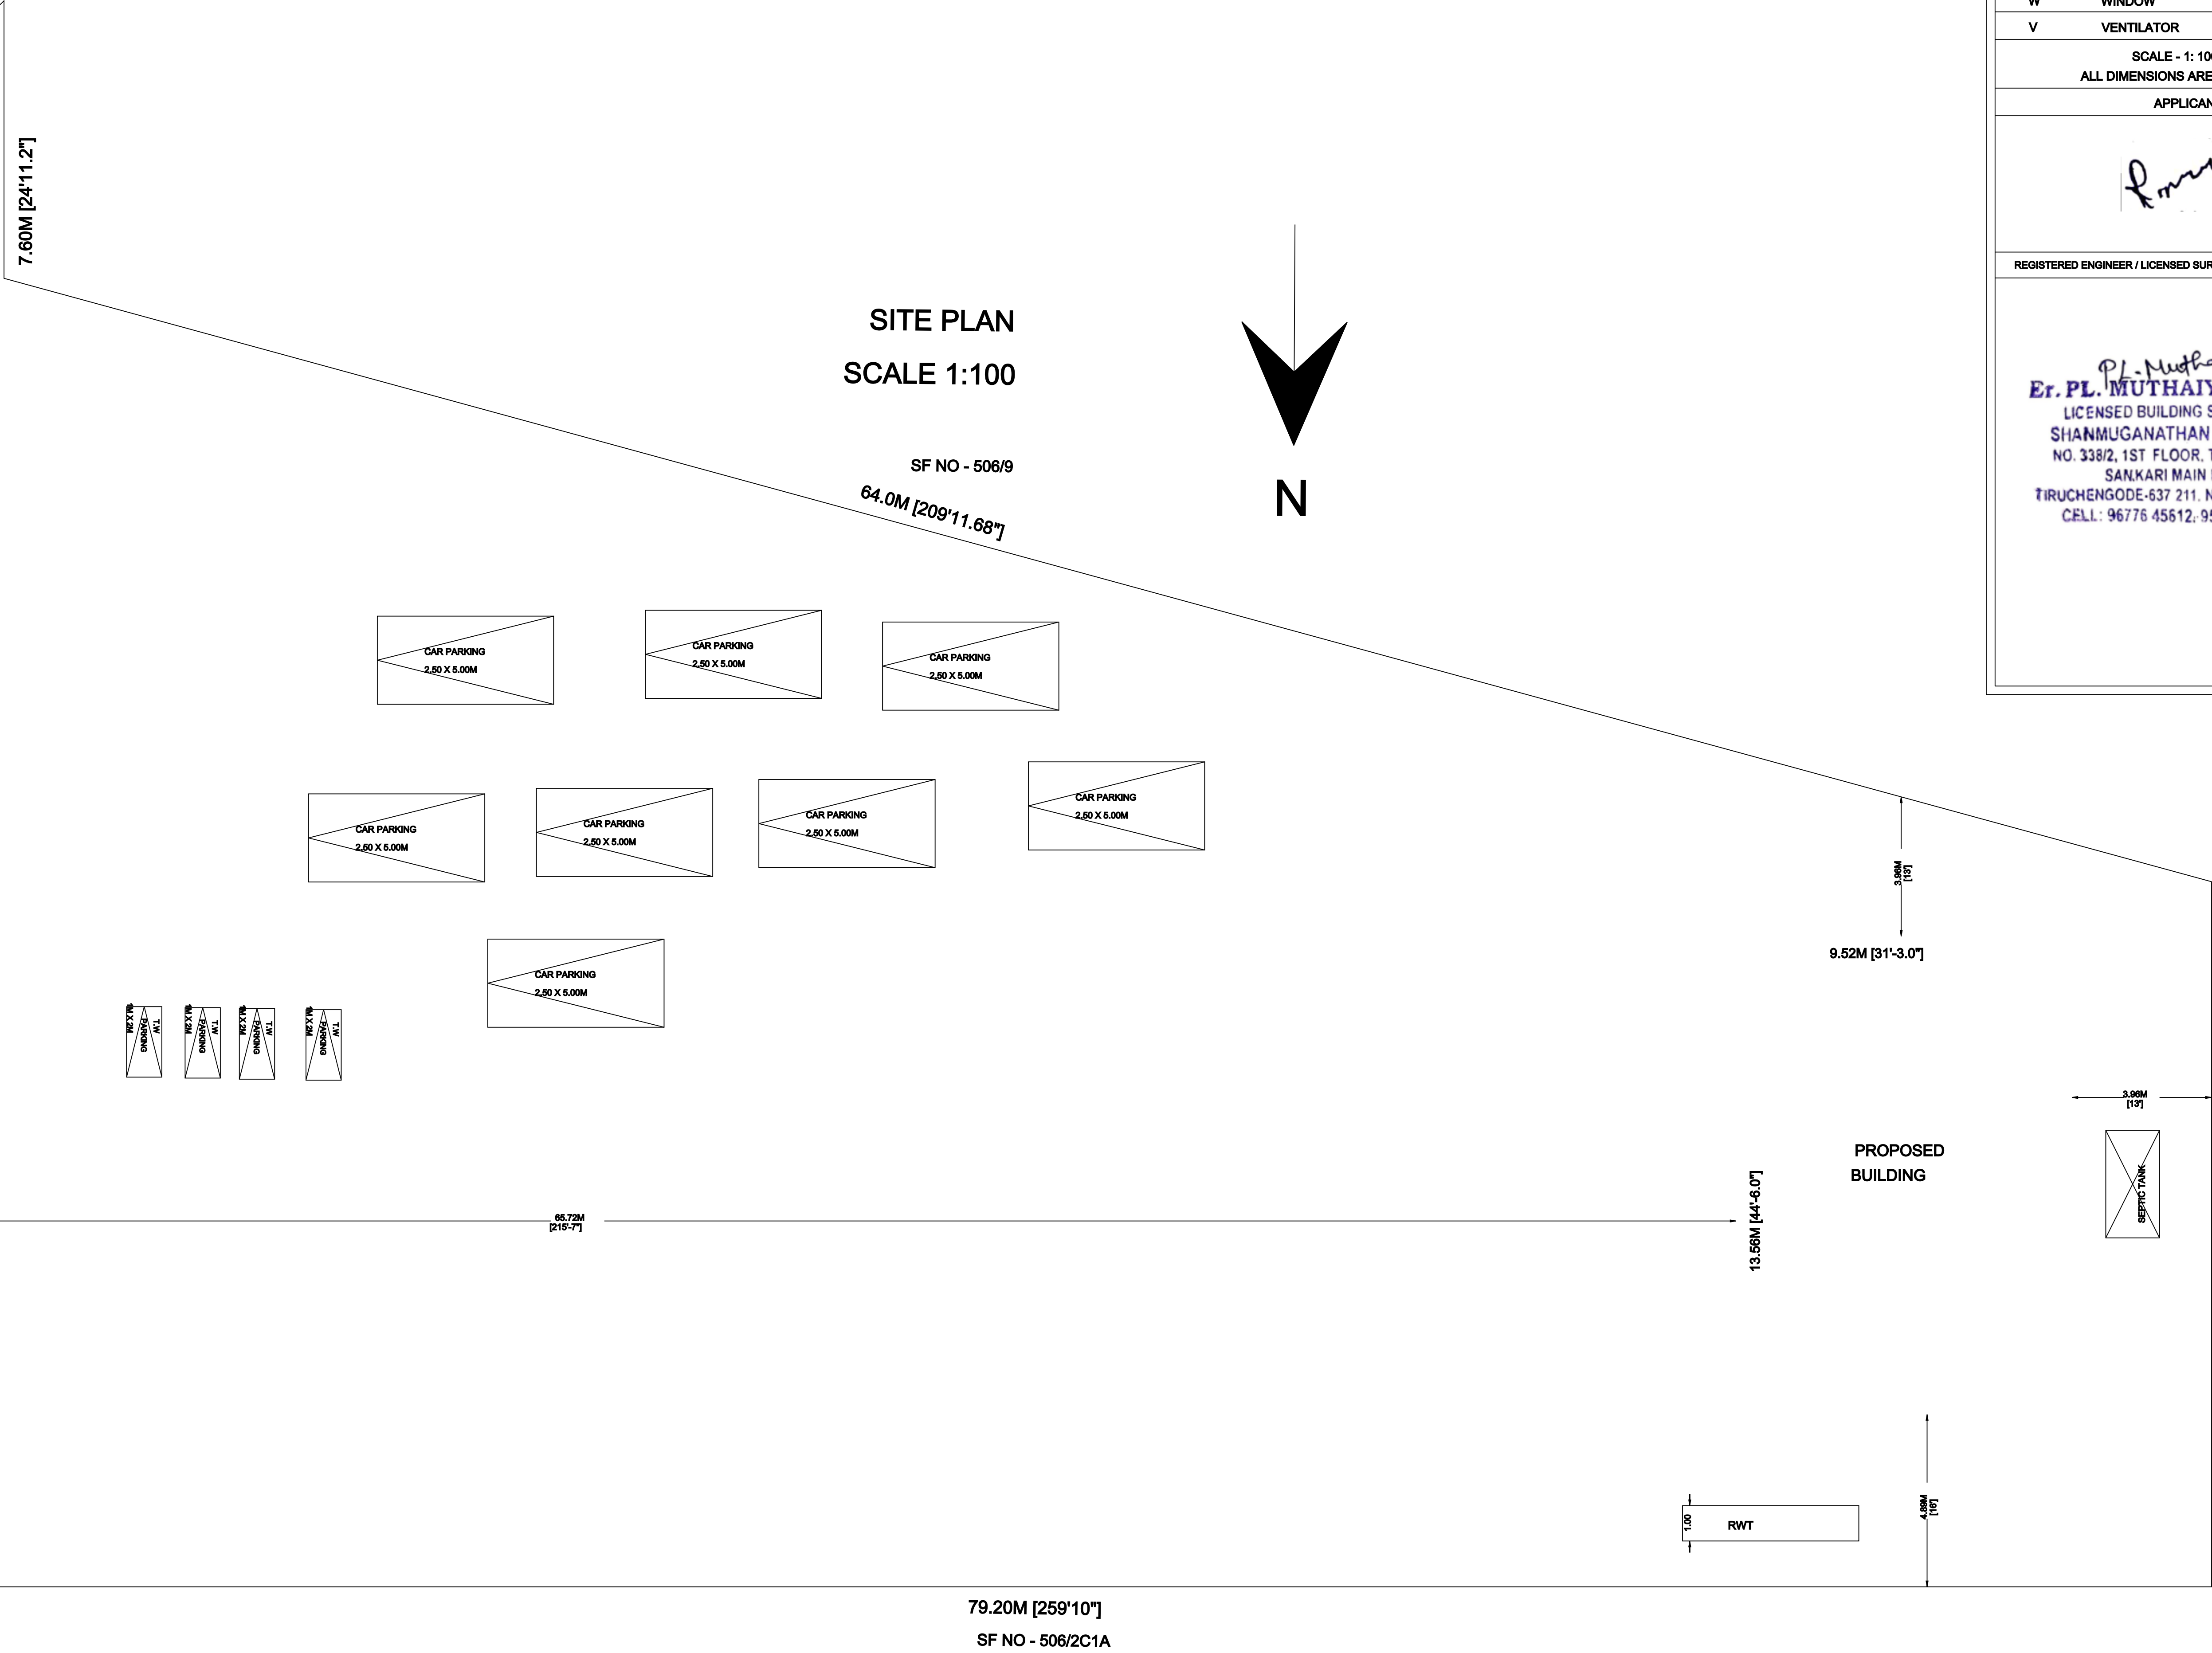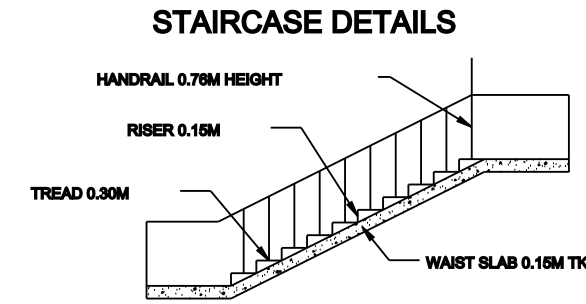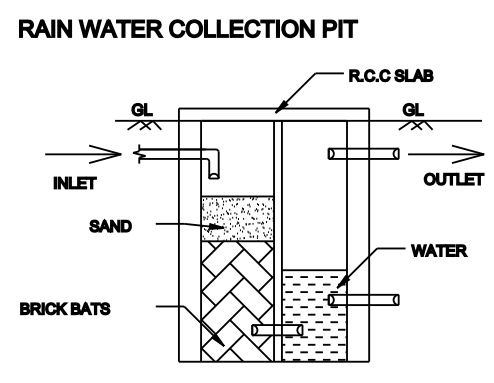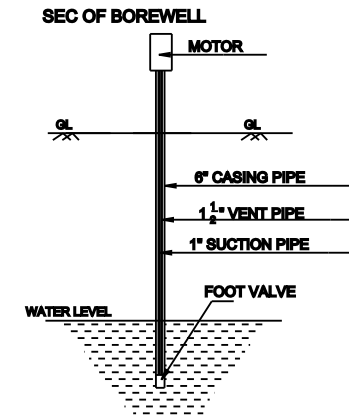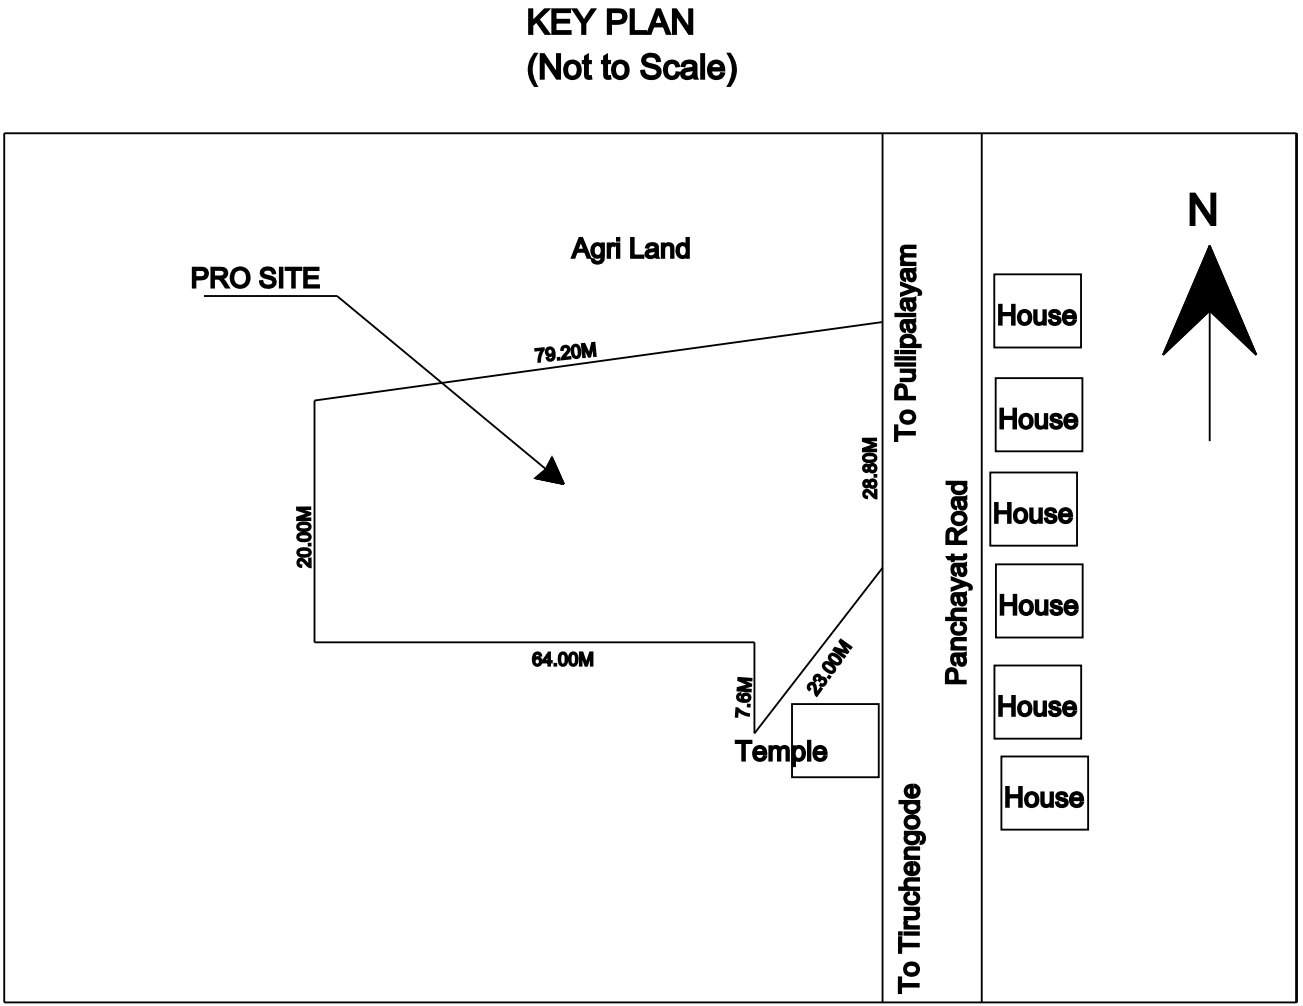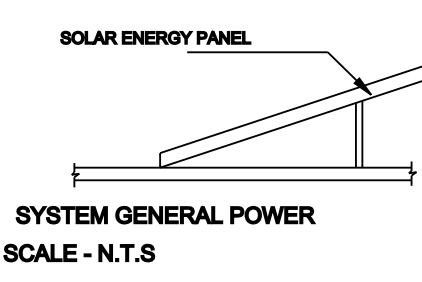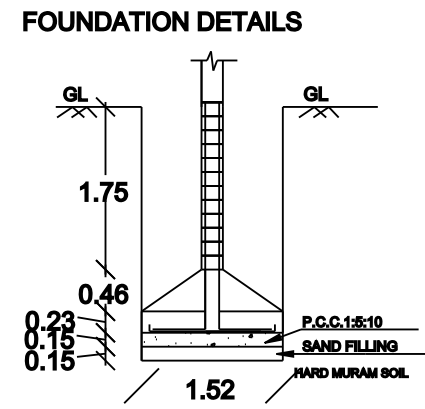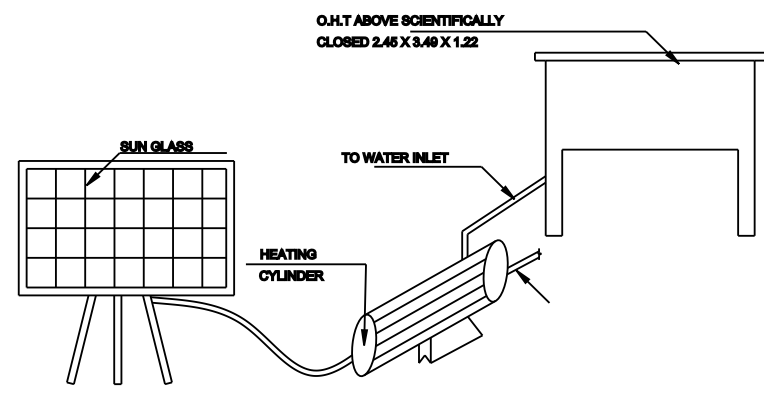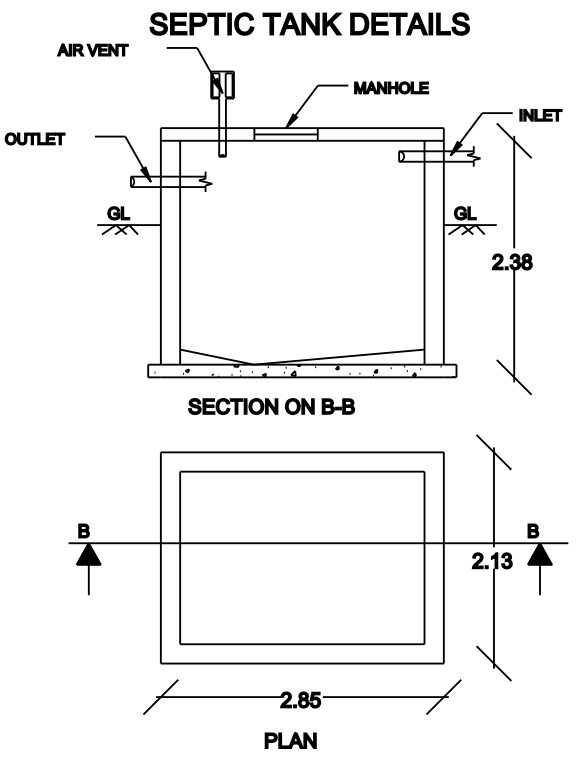

OFFICE USE

AREA STATEMENT		
DESCRIPTION	SQ FT	SQ M
TOTAL AREA OF SITE EXTENT (1300 + 1100 Sqm)	25,833.38	2400.00
GROUND FLOOR AREA	1390.62	129.19
FIRST FLOOR AREA	902.49	83.84
TOTAL AREA	2293.11	213.03
OPEN SPACE	24,442.76	2270.81
FSI : 0.088	PLOT COVERAGE	5.38%
SCHEDULE OF JOINERIES		
TYPE	DESCRIPTION	SIZE
MD	MAIN DOOR	1.10 X2.13
D1	DOOR	1.00X2.13
D2	DOOR	0.76X2.13
AO	ARCH OPEN	1.00X2.13
W	WINDOW	1.52X1.82
V	VENTILATOR	0.91X0.76
SCALE - 1: 100		
ALL DIMENSIONS ARE IN M		
APPLICANT		

[Signature]

REGISTERED ENGINEER / LICENSED SURVEYOR
Er. PL. MUTHAIYA, D.C.E.B.C.
LICENSED BUILDING SURVEYOR,
SHANMUGANATHAN BUILDERS,
NO 338/2, 1ST FLOOR, T.A.S. PLAZA,
SANKARI MAIN ROAD,
TIRUCHENGODE-637 211, NAMAKKAL (DT.)
CELL: 96776 45612, 95432 29921

