
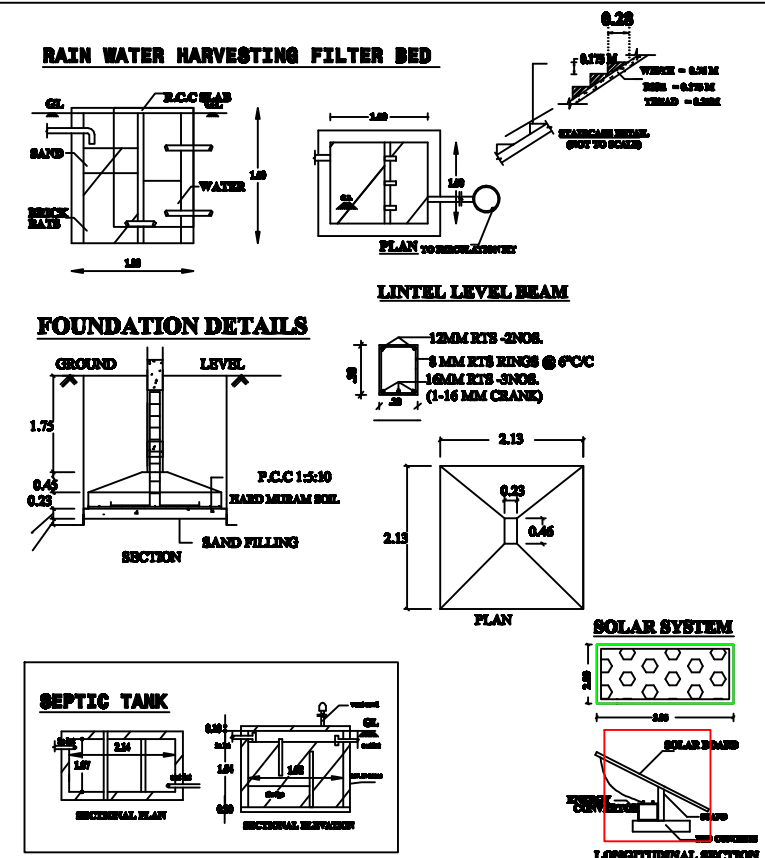


NAME OF THE APPLICANT : Mrs.SHANTHI W/o Mr.G.RADHAKRISHNAN

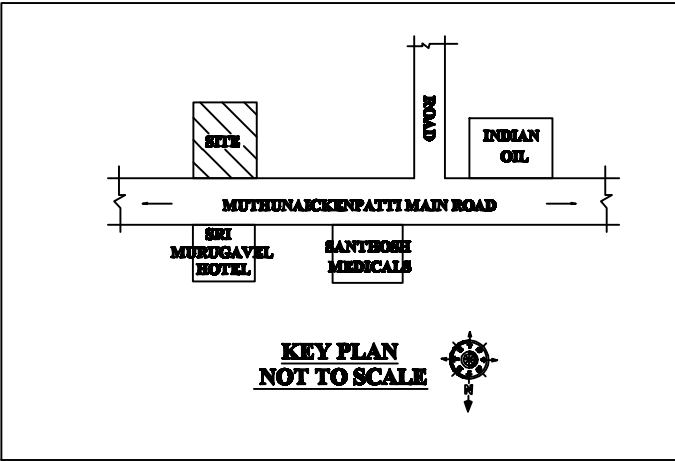

JOINERIES DETAILS			
MAIN DOOR	MD	3'6"x7'0"	1.07x2.13
DOOR	D1	2'6"x7'0"	0.76x2.13
DOOR	D	3'0"x7'0"	0.91x2.13
OPEN	O	3'0"x7'0"	0.91x2.13
WINDOW	W	3'0"x4'0"	0.91x1.22
VENTILATOR	V	2'6"x2'6"	0.76x0.76

AREA DETAILS				
AREA OF THE SITE	1968.75	sft	182.90	sqm
GROUND FLOOR AREA	947.23	sft	88.00	sqm
FIRST FLOOR AREA	947.23	sft	88.00	sqm
SECOND FLOOR AREA	947.23	sft	88.00	sqm
TOTAL AREA	2841.69	sft	264.00	sqm
OPEN AREA	1021.52	sft	94.90	sqm

FSI -	$\frac{947.23}{1968.75}$	- 0.48
-------	--------------------------	--------

PLOT COVERAGE - 48.11%

ALL DIMENSIONS ARE IN METER, SCALE 1:100

SITE BOUNDARY SHOWN IN GREEN PROPOSED ○
CONSTRUCTION SHOWN IN RED ○
EXISTING ROAD SHOWN IN YELLOW ○

APPLICANT

ENGINEER

Er. M. PRADEEP, B.E.,
EXCELLENT PLANNERS
2/196, Nadar Street,
Maramangalathupatti,
SALEM - 30. Cell: 9524042372
LBS Reg No: 044/LS/2024/00370