


PLAN SHOWING THE PROPOSED CONSTRUCTION OF R.C.C ROOF RESIDENTIAL BUILDING FOR S.F.No:14/1A, AT CHINNANUR VILLAGE, CHINNANUR PANCHAYAT, AYOTHIAPATTINAM PANCHAYAT UNION, SALEM TALUK AND SALEM DISTRICT.

SCALE 1:100

APPLICANT:Mr.P.SANJAIGANDHI S/o.LATE.POOMALAI.

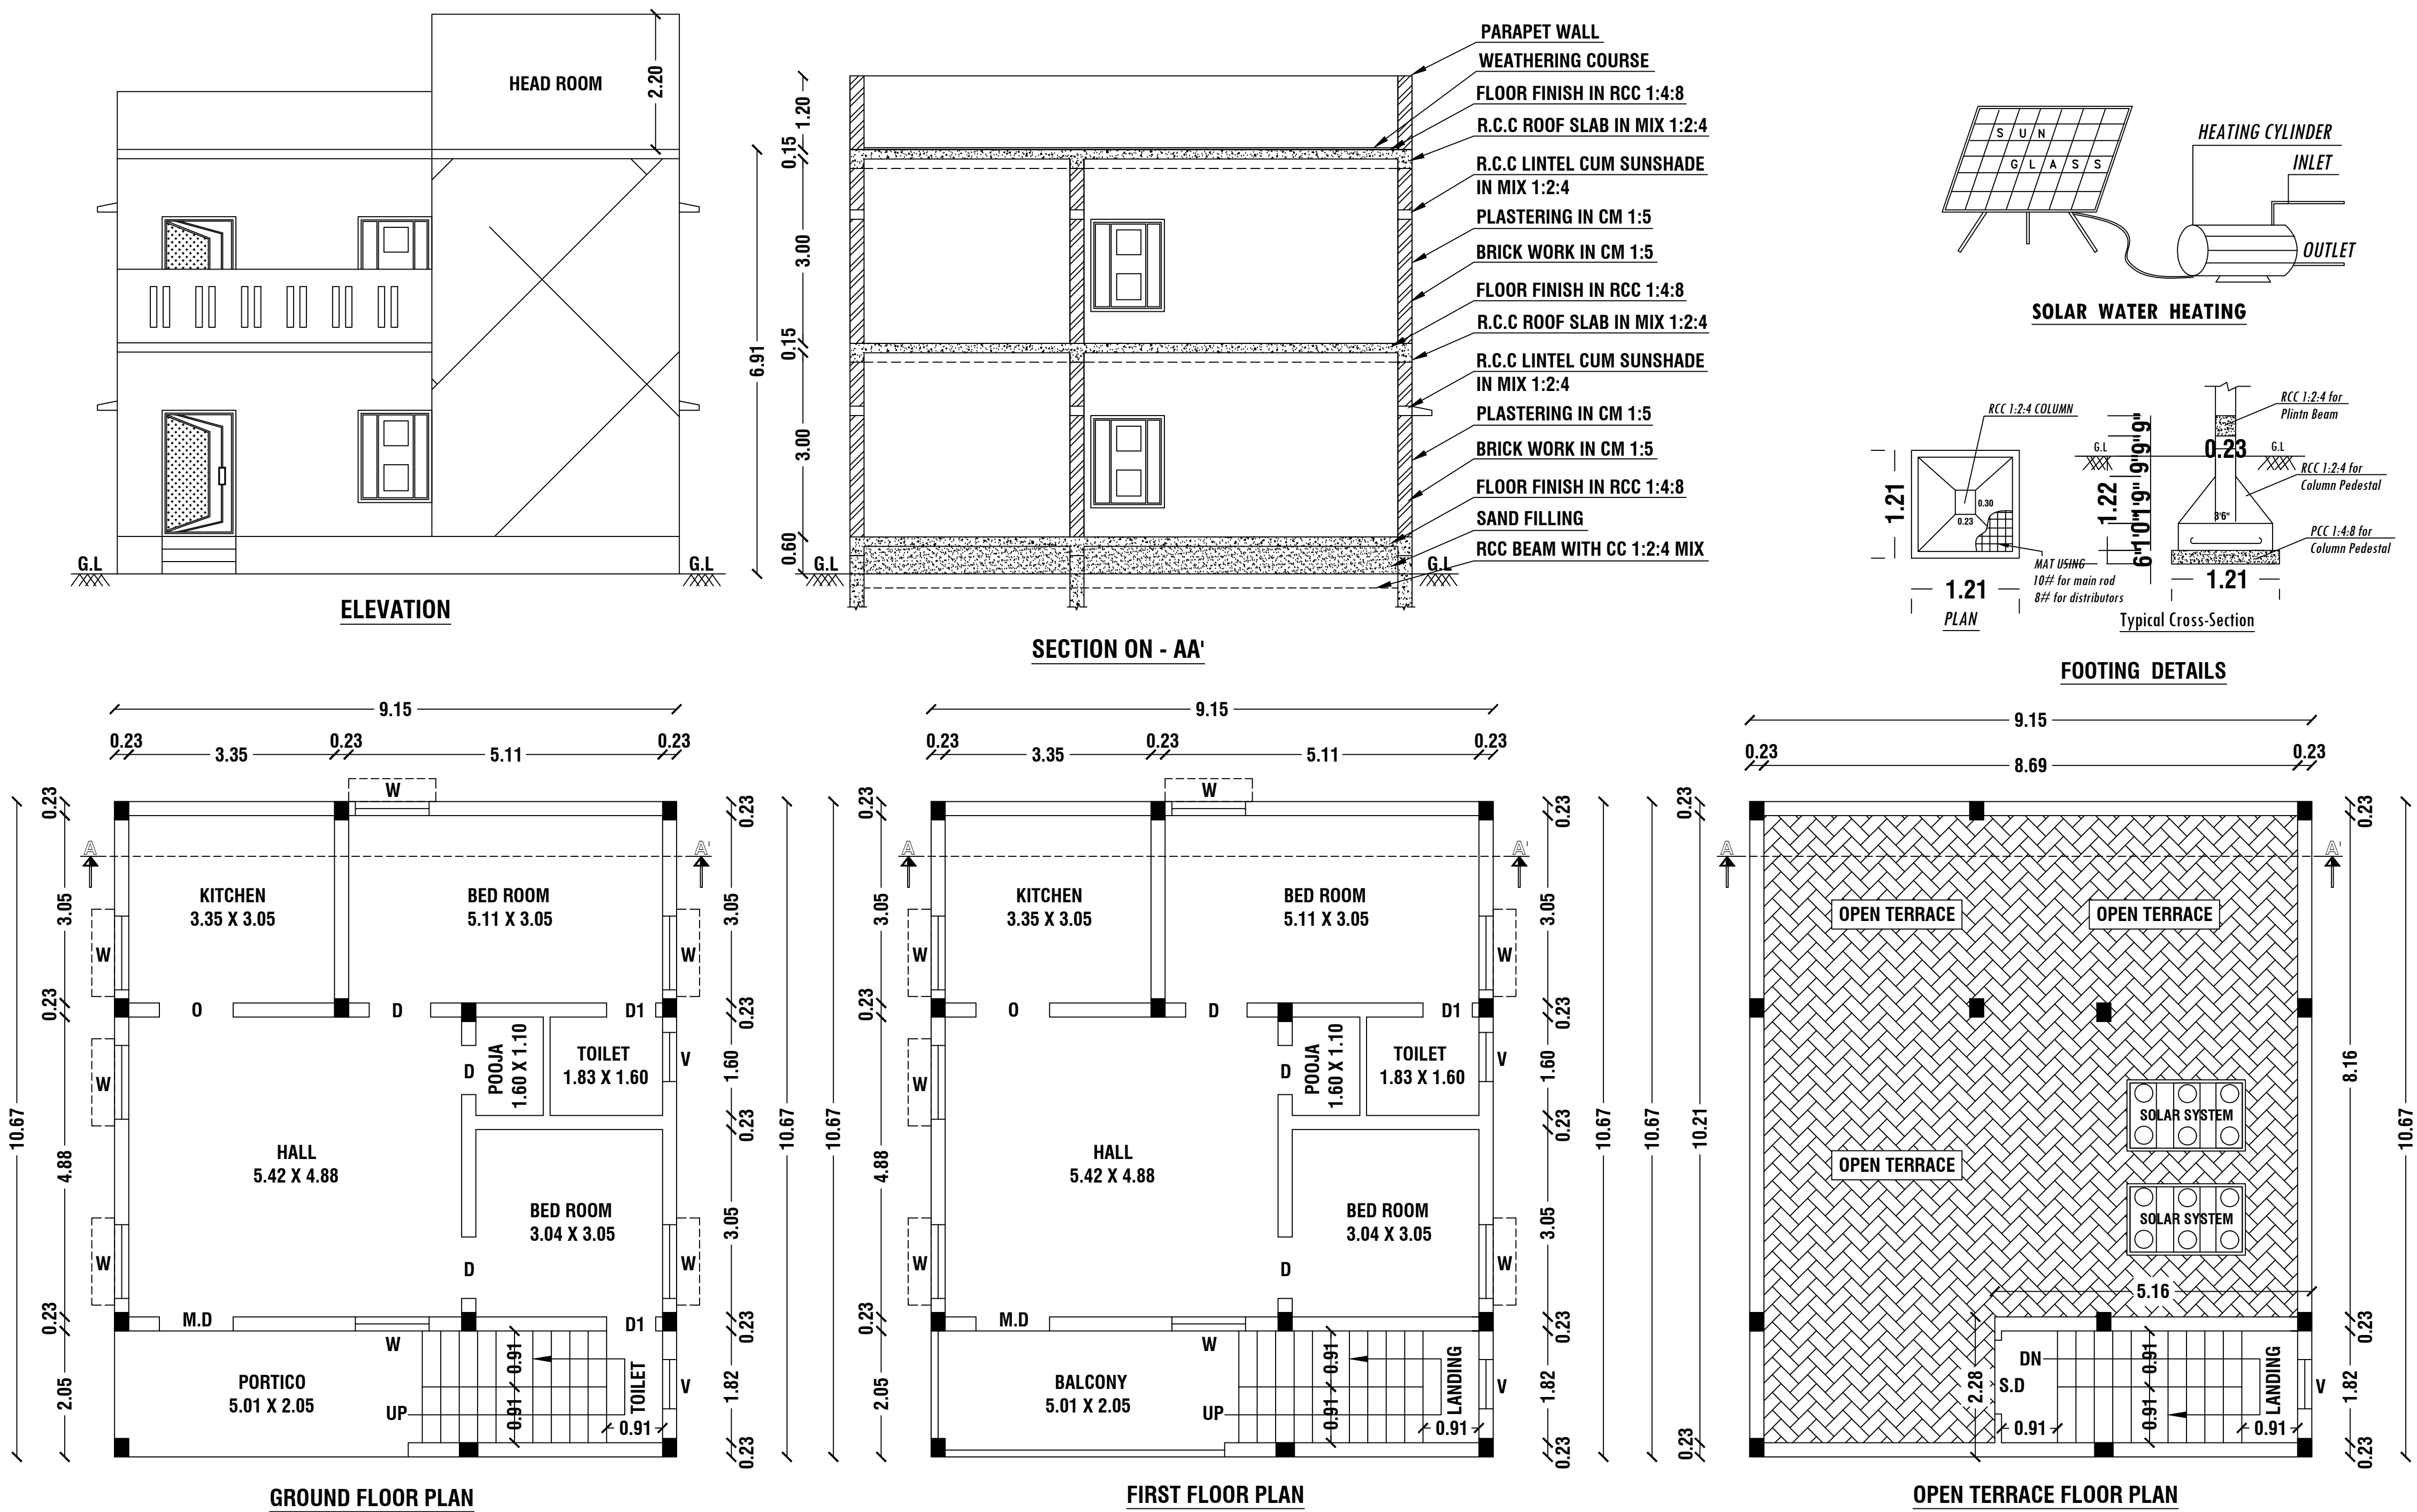

NOTES

ALL THE DOORS AND WINDOWS ARE OUTSIDE OPENING.

WASTE WATER WILL BE USED FOR GARDEN PURPOSE

ALL DIMENSIONS ARE IN FEET AND METRES

SCHEDULE OF JOINERIES		WIDTH	HEIGHT	AREA IN Sq.Mt
M.D	MAIN DOOR	1.00	2.13	2.13
D	DOOR	0.91	2.10	1.91
D1	DOOR	0.76	2.10	1.60
S.D	STEEL DOOR	0.91	2.10	1.91
W	WINDOW	0.90	1.22	1.10
O	OPEN	0.91	2.10	1.91
V	VENTILATOR	0.80	0.60	0.48

AREA DETAILS

DOCUMENT No:2818/2021

Document Area	0.60 CENT			
PLR / FMB	2400.00 Sq.Mt			
As At Site Area	2400.00 Sq.Mt			
PARTICULARS	Total Buildup Area in Sq.Mt	Non FSI Area in Sq.Mt	FSI Area in Sq.Mt	Total Buildup Area in Sq.Ft
PRO.GROUND FLOOR	97.63	-	97.63	1050.89
PRO.FIRST FLOOR	97.63	-	97.63	1050.89
PRO.HEAD ROOM	11.76	11.76	-	126.58
TOTAL AREA	207.02	11.76	195.26	2228.36

FSI DETAILS:-

$$\frac{\text{Total All Floor Area}}{\text{Total Land Area}} = \frac{195.26}{2400.00} = \text{FSI} = 0.081$$

Parking Details

Particulars	Provided in Nos.
Car Parking	2
Two Wheeler Parking	2

OFFICE USE:-

TECHNICAL APPROVAL

Technical approval issued.

This Document is Digitally Data Signed by
"CHINNANUR VILLAGE AND PANCHAYAT,
AYOTHIAPATTINAM PANCHAYAT UNION,
SALEM TALUK & SALEM DISTRICT".
So any Seal or Sign is Not Necessary.

APPLICANT

Mr.P.SANJAIGANDHI S/o.LATE.POOMALAI.

REGISTERED ENGINEER

Er.V.VISHNU.BE.,
Licensed Building Surveyor, Consulting Civil Engineer,
Vasutu Planing And Construction
SK CONSTRUCTION,
#7/13, Siddhar Kovil, Edanganasalai Municipality
Sankari Tk, Salem Dt - 637502.
Cell: 7373139910, 8681042849,
E.Mail : skconstruction.salem@gmail.com.