




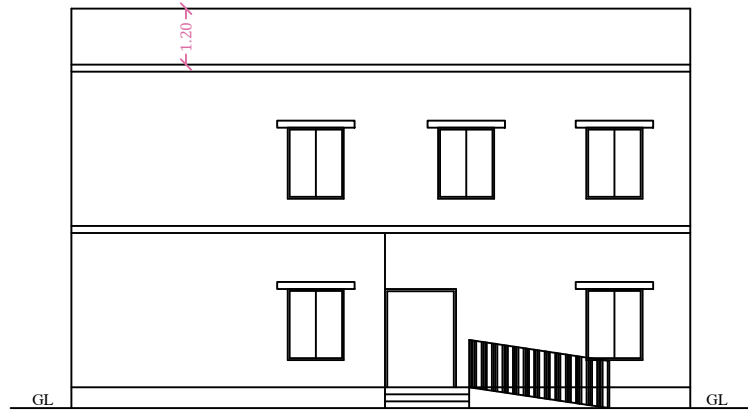


ELEVATION

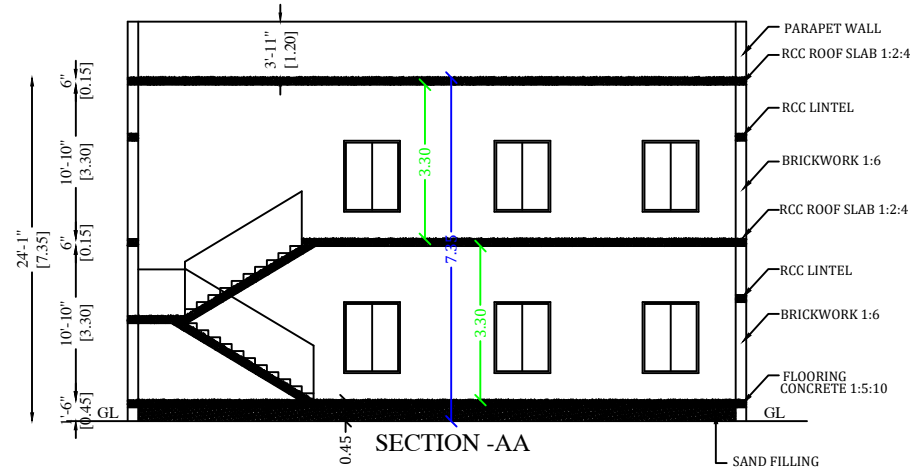


SECTION -AA

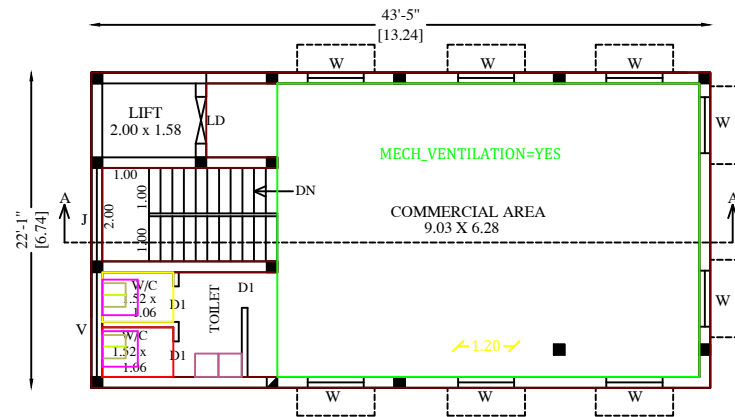

FIRST FLOOR PLAN

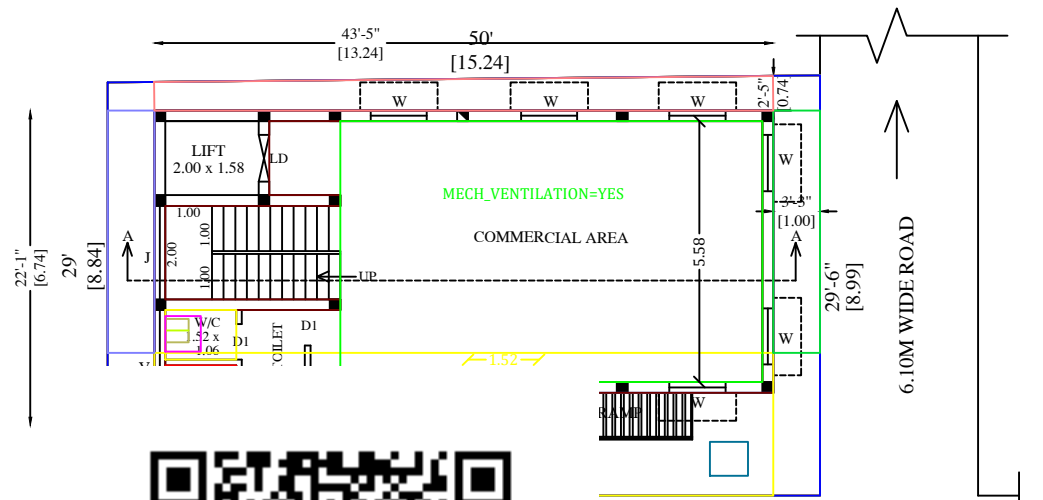


PLAN

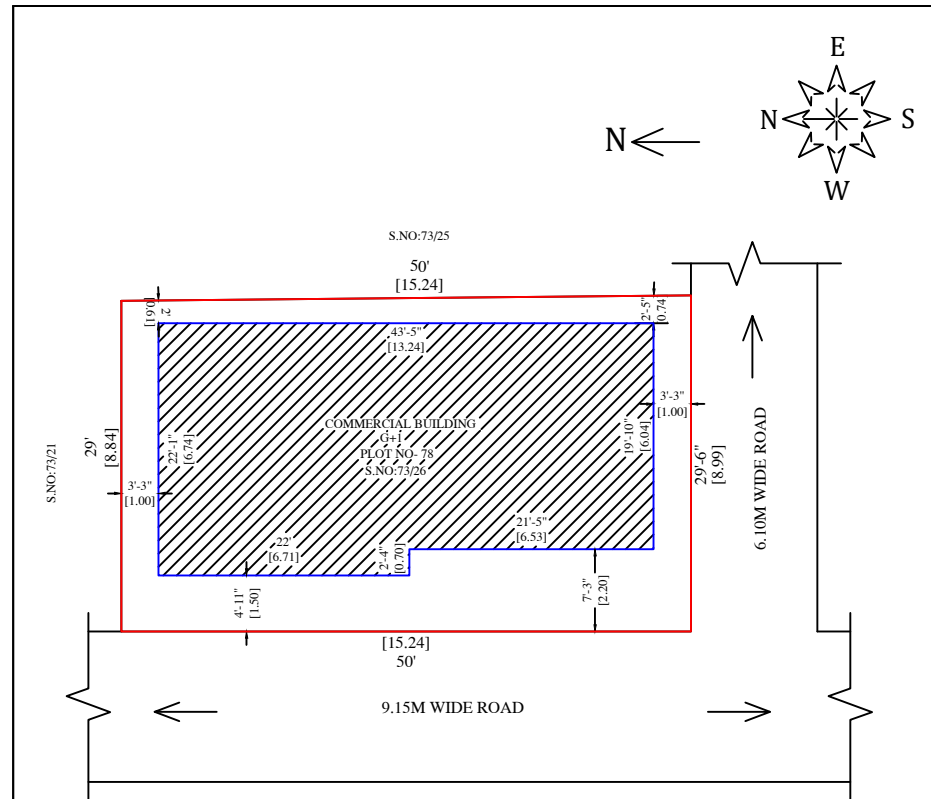


SITE PLAN

REFERENCE:


- SITE BOUNDARY - [Red line]
- EXISTING ROAD - [Yellow line]
- PRO - BUILDING - [Blue line]

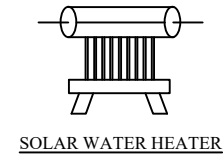


SOLAR WATER HEATER

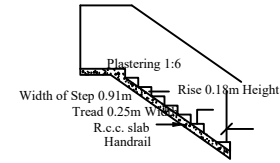


DETAILS OF STAIR CASE

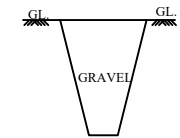


TRIAL PIT

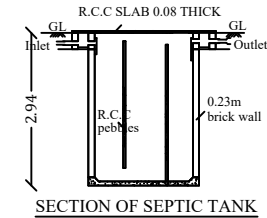

SECTION OF SEPTIC TANK

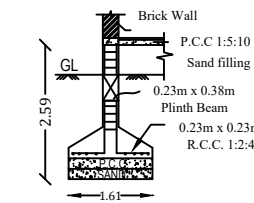

FOUNDATION DETAILS

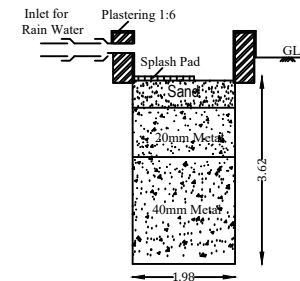

RAIN WATER PERCOLATION PIT

PLAN SHOWING THE PROPOSED CONSTRUCTION OF COMMERCIAL BUILDING IN S.NO:72/26 , PLOT NO: 78, AT MALLAMOOPPAMPATTI VILLAGE / PANCHAYAT, SALEM WEST TALUK, SALEM DISTRICT.
(SCALE 1:100)

JOINERY DETAILS		
MD	MAIN DOOR	1.52 x 2.10
LD	LIFT DOOR	1.00 x 2.10
D1	DOOR	0.76 x 2.10
W	WINDOW	1.20 x 1.20
V	VENTILATOR	2.24 x 0.76
J	JOLLY	3.00 x 1.20

SITE AREA DETAIL		
DESCRIPTION	AREA SQ.M	AREA SQ.FT
DOCUMENT AREA	135.86	1462.50

PROPOSED BUILDING AREA DETAIL		
Descriptions	FSI Area Sq.m	FSI Area Sq.ft
GROUND FLOOR AREA	84.67	911.38
FIRST FLOOR AREA	89.24	960.57
TOTAL AREA	173.91	1871.95
OPEN SPACE AREA	51.19	551.00

[Signature]

APPLICANT

[Signature]
Er. CHRISTO.S B.Tech.,AMIE.,
CHARTERED ENGINEER
Registered Valuer IBBI,
Registered Engineer Gr-II,
Kalaiyarkovil, Sivagangai.
Ph 91599 39312

ENGINEER