



PLAN SHOWING THE PROPOSED CONSTRUCTION OF R.C.C ROOF SHOP BUILDING AT S.F No : 363 / 16,
R.S.F No : 363 / 16A2, SANKAGIRI MAIN ROAD, PULLIPALAYAM, MORUR WEST VILLAGE, MORUR WEST
VILLAGE PANCHAYAT, SANKAGIRI TALUK, SALEM DISTRICT .



ELEVATION

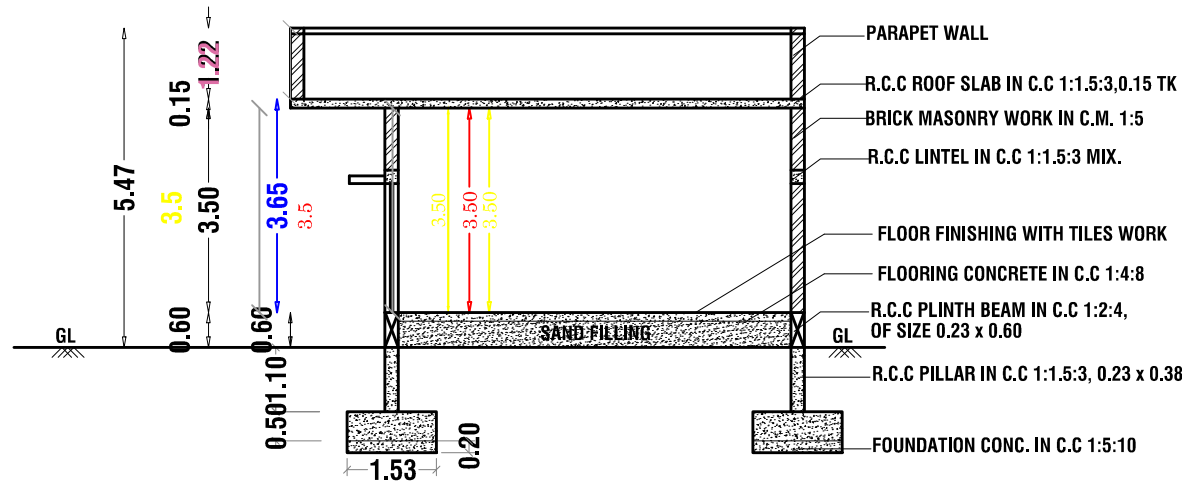


SECTION ON " AA "

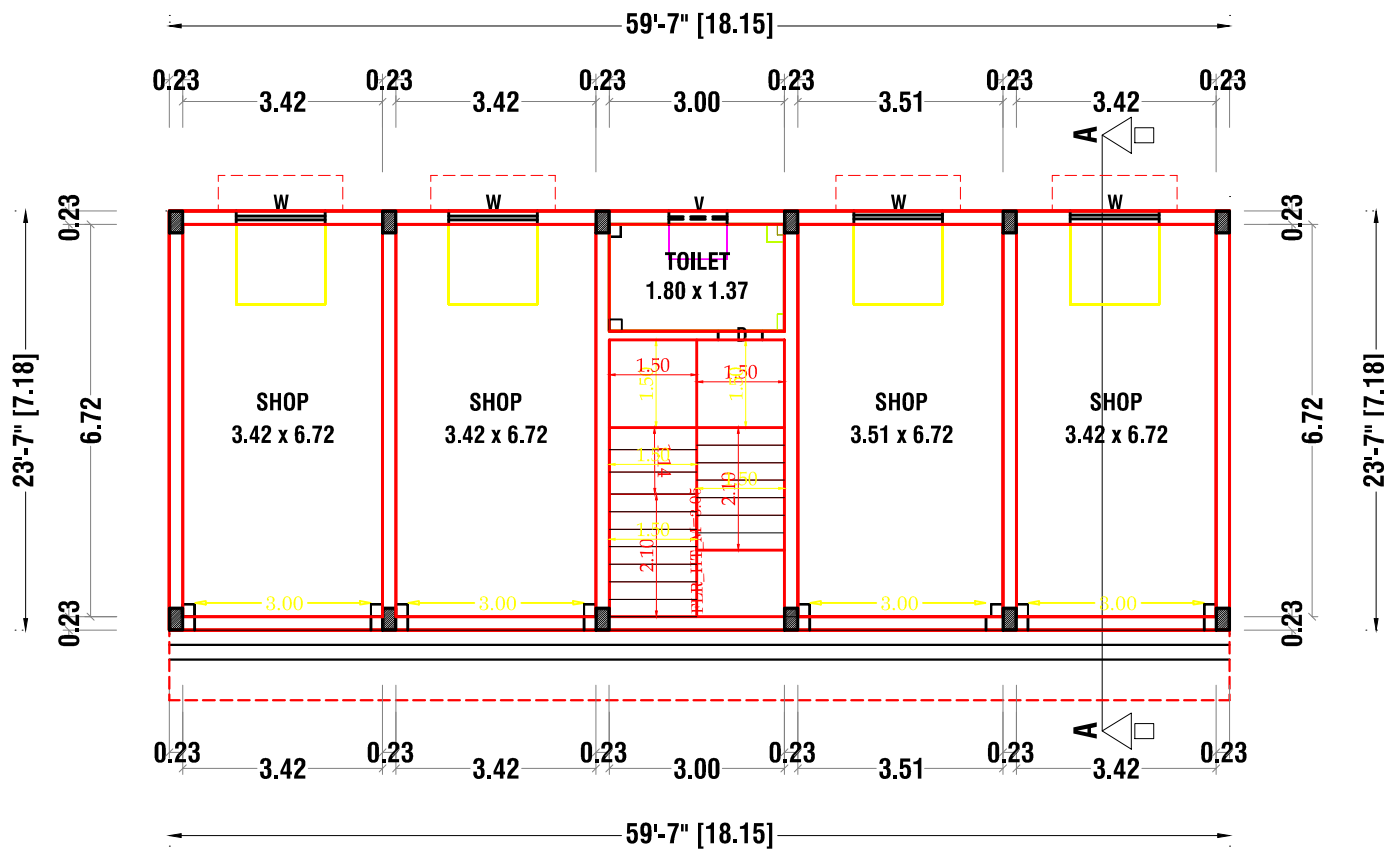

GROUND FLOOR PLAN

SCALE = 1 : 100

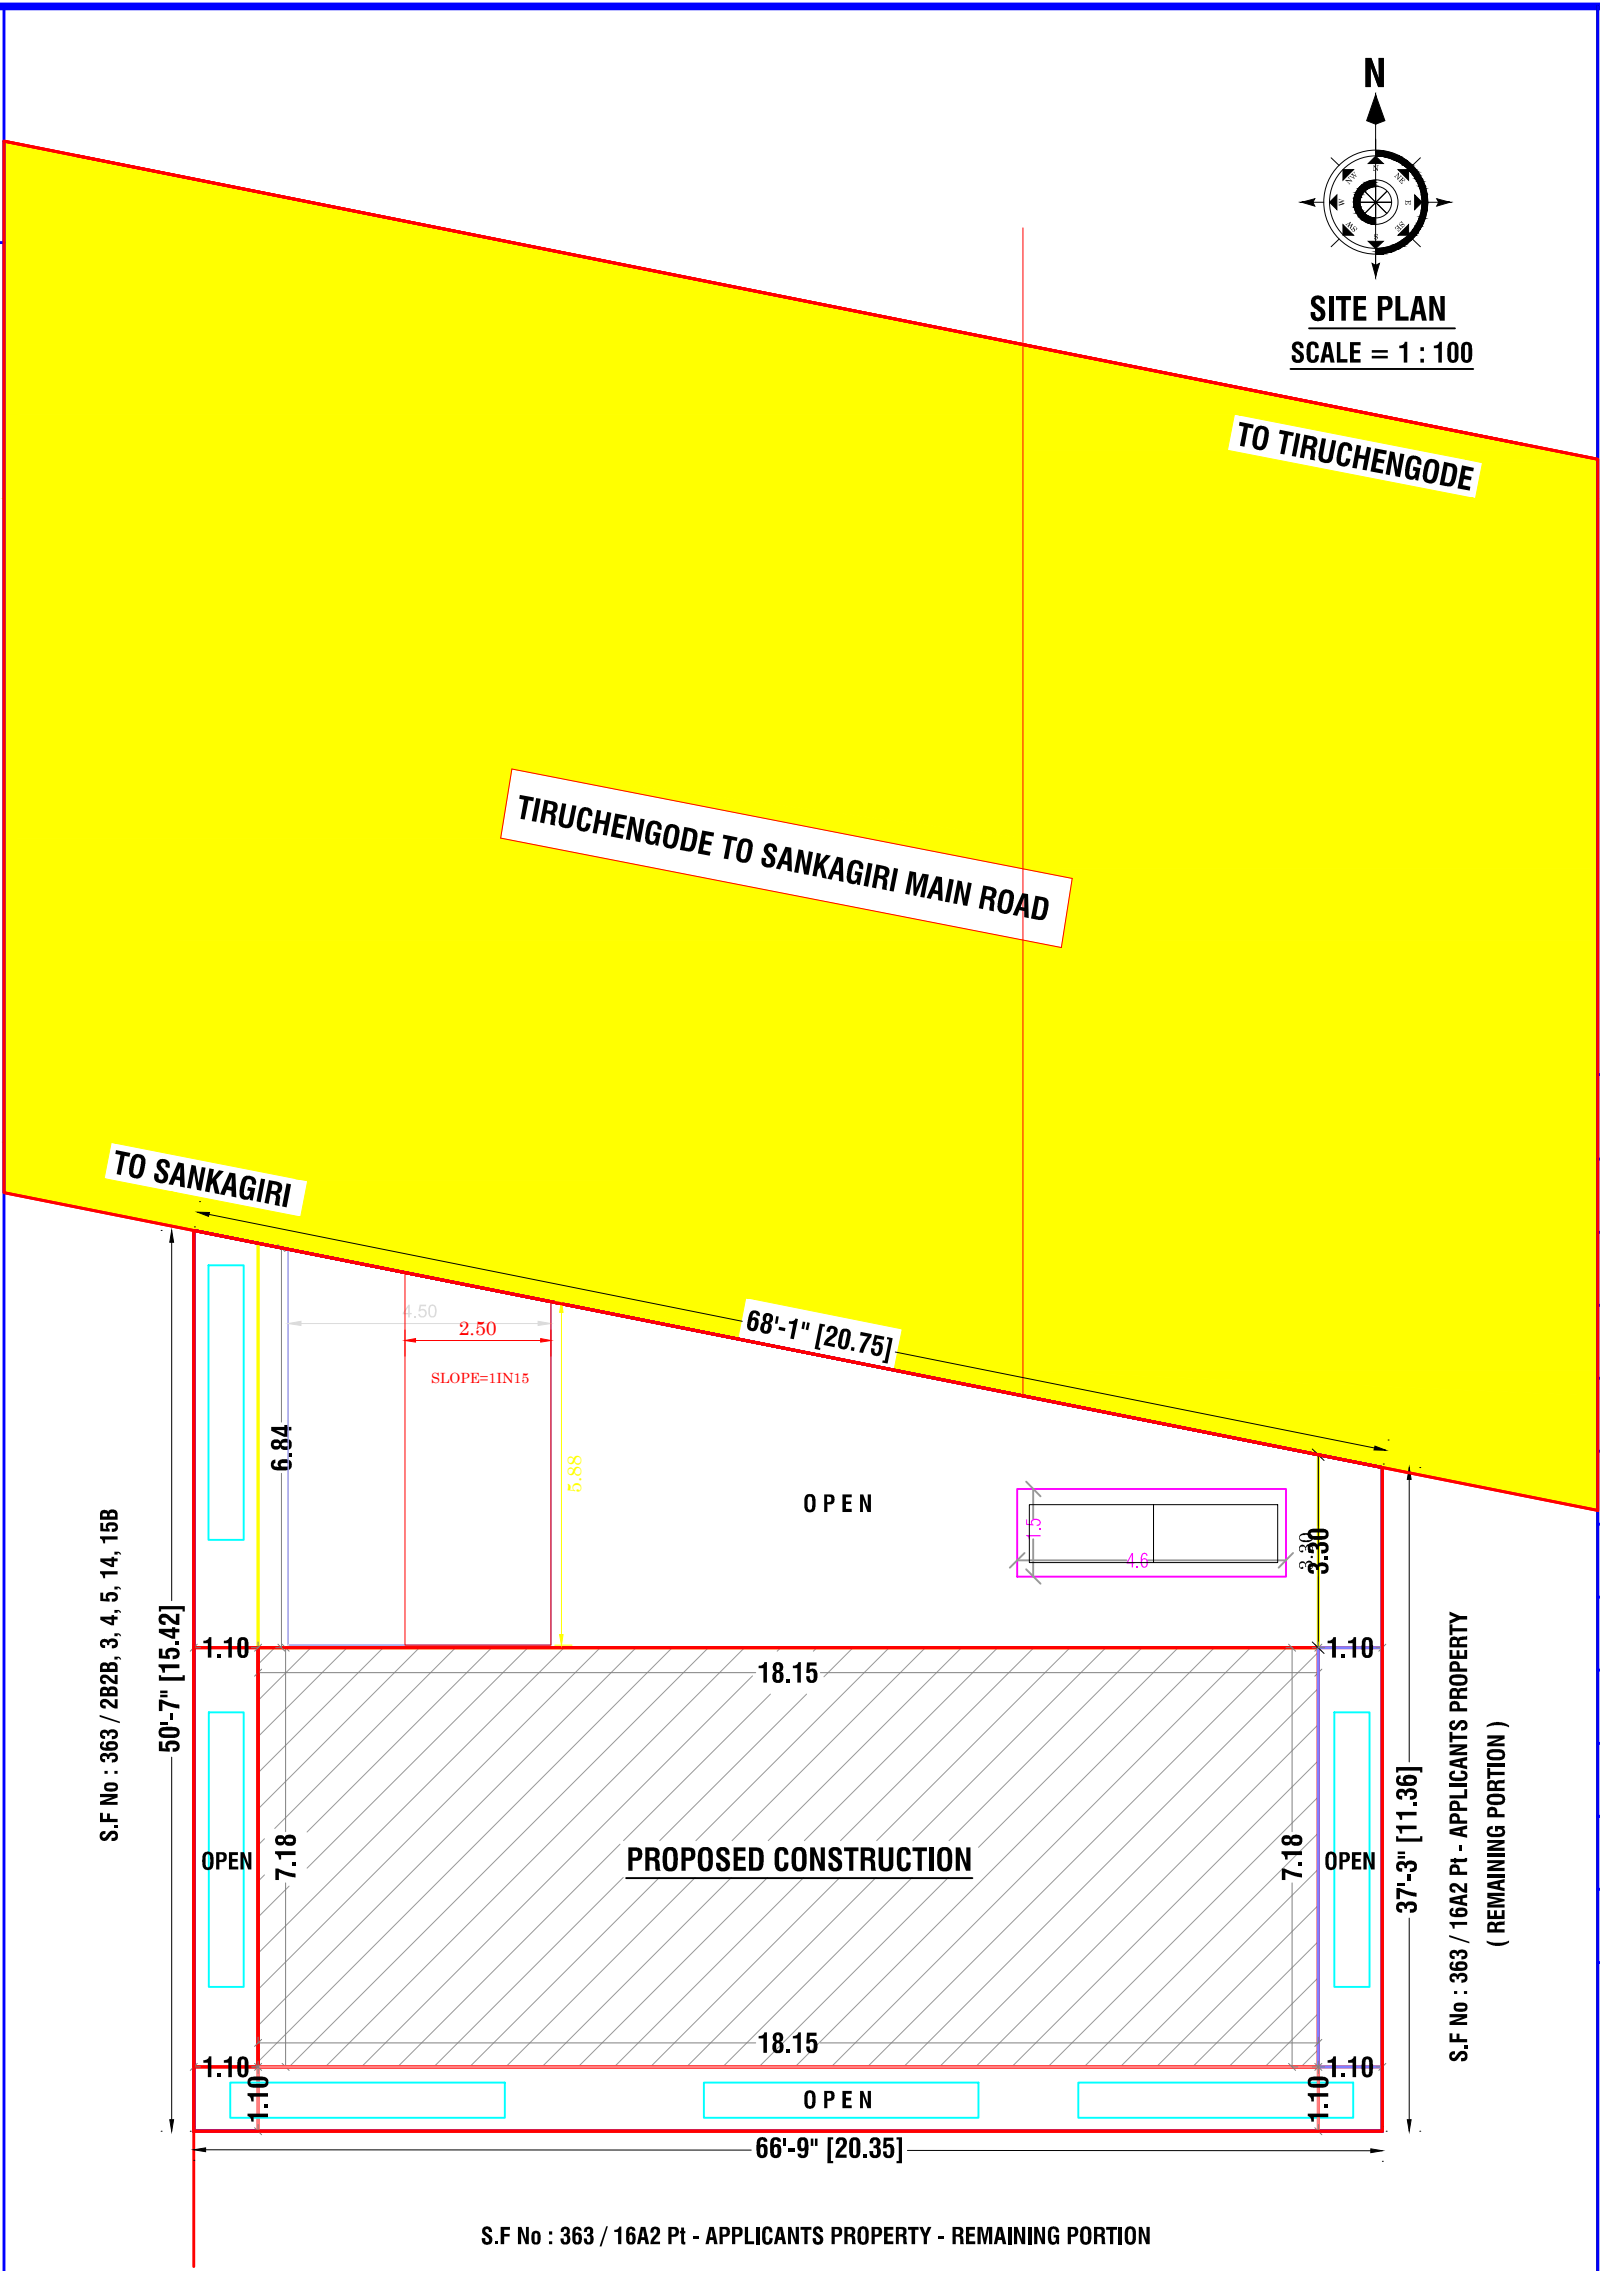

APPLICANT : N. SHANMUGAM, S /o. NALLA GOUNDER .

AREA DETAILS :-	Sq.Ft.	Sq.Mt.
AREA OF SITE - 2.16 - 0.09 = 2.07 ACRE		
SITE TO BE TAKEN FOR CONSTRUCTION	2933.50	272.53
PLINTH AREA OF PRO. CONSTRUCTION	1402.60	130.31
CARPET AREA OF PRO. CONSTRUCTION	990.90	92.06
AREA OF OPEN SPACE	1530.90	142.22
PERCENTAGE OF PLOT COVERAGE	47.81 %	
LENGTH OF THE COMPOUND WALL	68.00 M	


FSI = TOTAL BUILTUP AREA / TOTAL SITE AREA = 0.47 < 2.00

APPLICANT : N. SHANMUGAM, S/o. NALLA GOUNDER .


N. Shanmugam
(N. SHANMUGAM)

REGISTERED ENGINEER :


Er. P. SENTHILKUMAR,B.E.,MIE.,FIV.,C.ENGG(I).,
Registered Engineer, RE - Grade I
P. S. K. ENGINEERING CONSTRUCTION
26 /1, PRIYA COMPLEX, VELUR ROAD,
TIRUCHENGODE - 637 211,
NAMAKKAL DISTRICT .
Cell No : 98431 88588 & 98421 88588 .

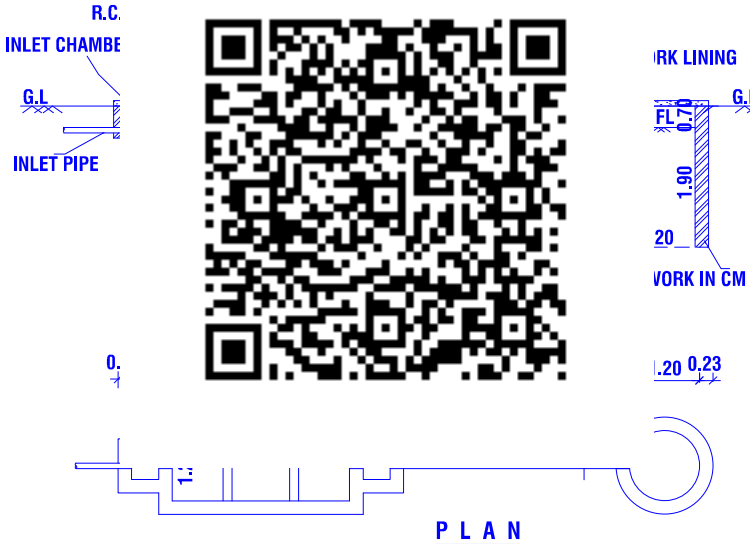


DETAILS OF "U" TRAP

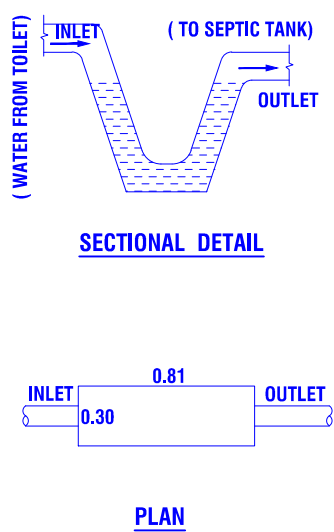


SOLAR PANEL

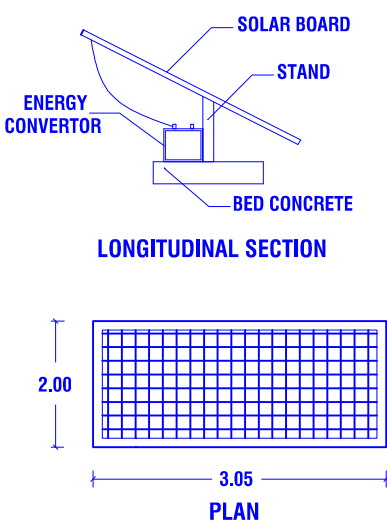

RAIN WATER HARVESTING TUB

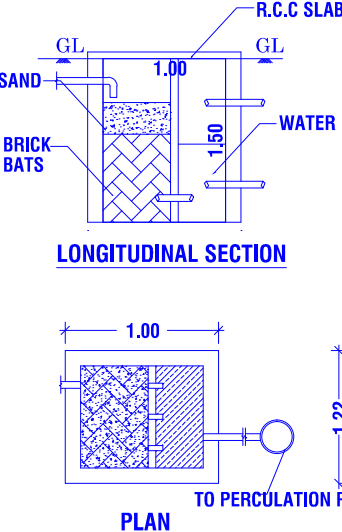

JOINERY DETAILS :	SIZE IN M
RS Rolling Shutter	4.00 x 2.13
W Window	1.52 x 1.37
D Door	0.76 x 2.13
V Ventilator	0.90 x 0.60
COLOR INDEX :	
ROAD SHOWN IN	
BOUNDARY SHOWN IN	
PRO.BUILDING SHOWN IN	
RAIN WATER COLLECTION TANK	
CAR PARKING [2.50M X 5.0M]	
BIKE PARKING	

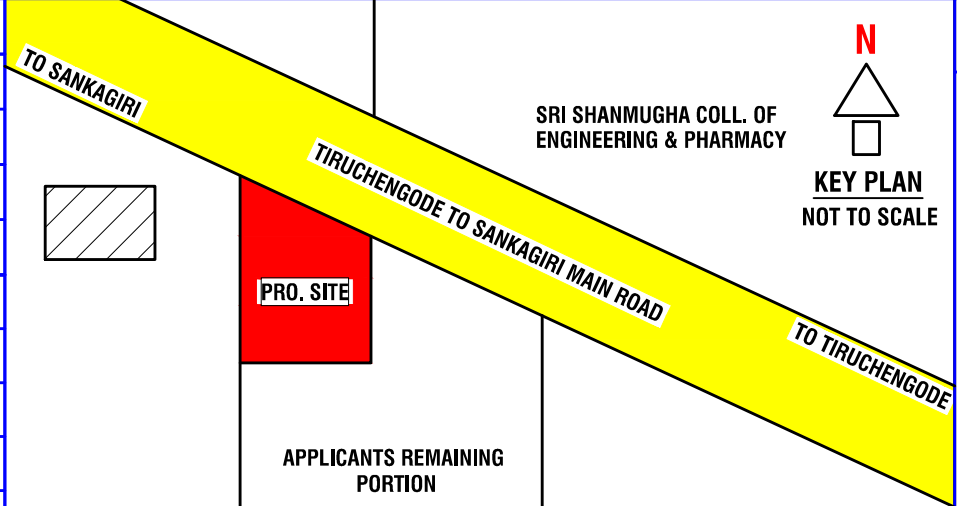

KEY PLAN
NOT TO SCALE