
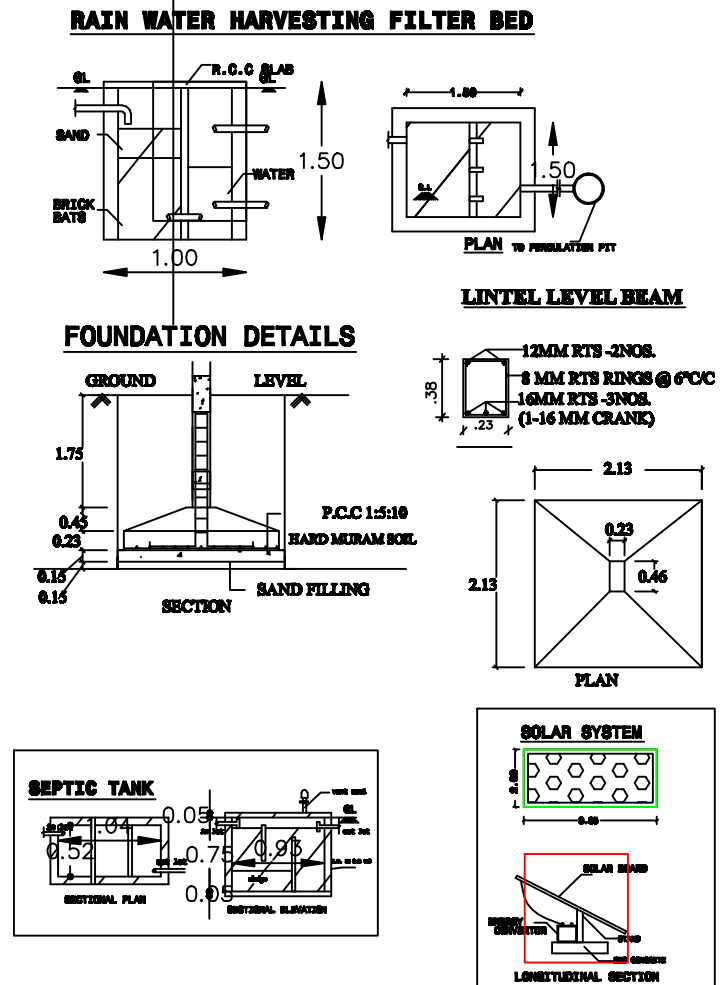
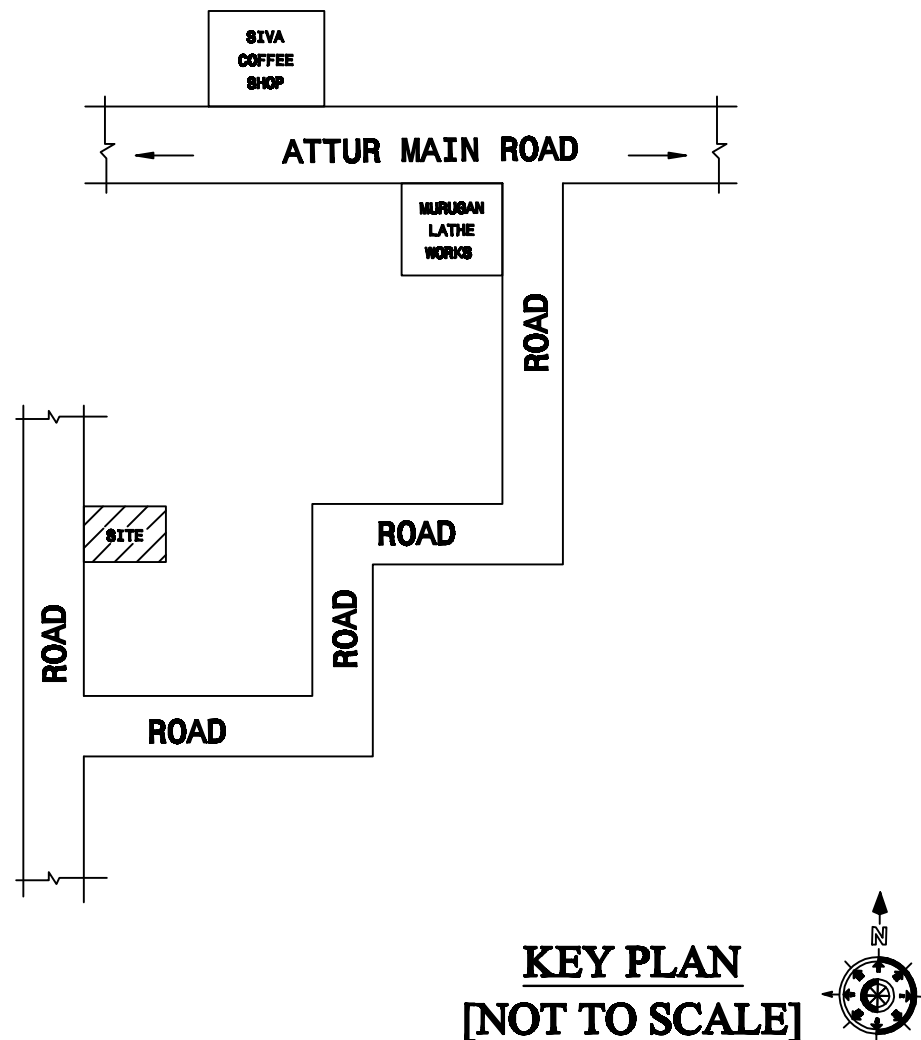
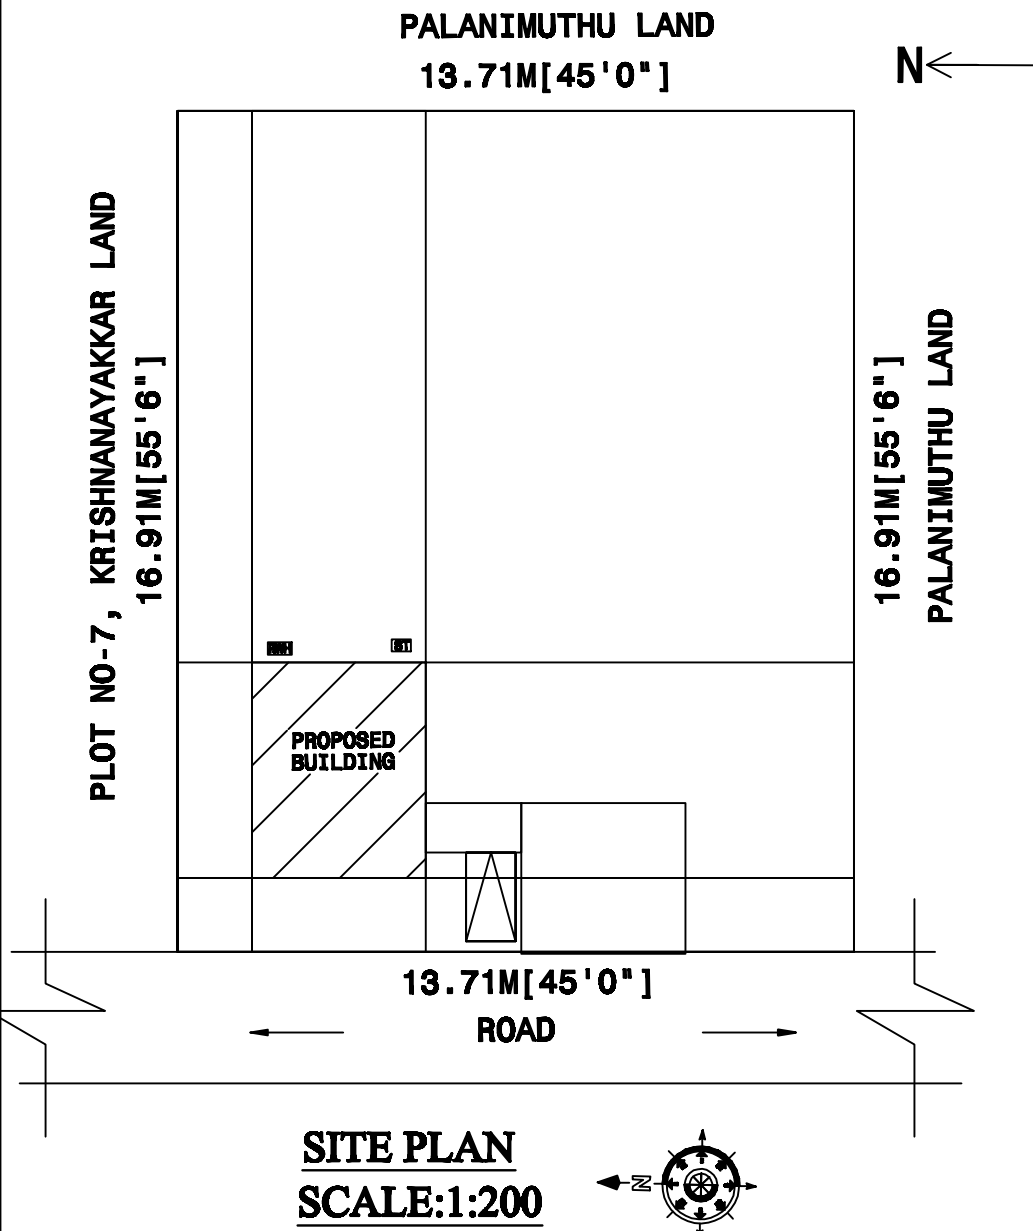


PLAN SHOWING THE PROPOSED CONSTRUCTION OF RCC TERRACED ROOF COMMERCIAL BUILDING IN S.NO:94/1, PERIYAKRISHNAPURAM VILLAGE & PANCHAYAT, PETHANAICKENPALAYAM TALUK, SALEM DISTRICT.

APPLICANT NAME : Mr.P.APPAVU S/o Mr.PALANIMUTHU

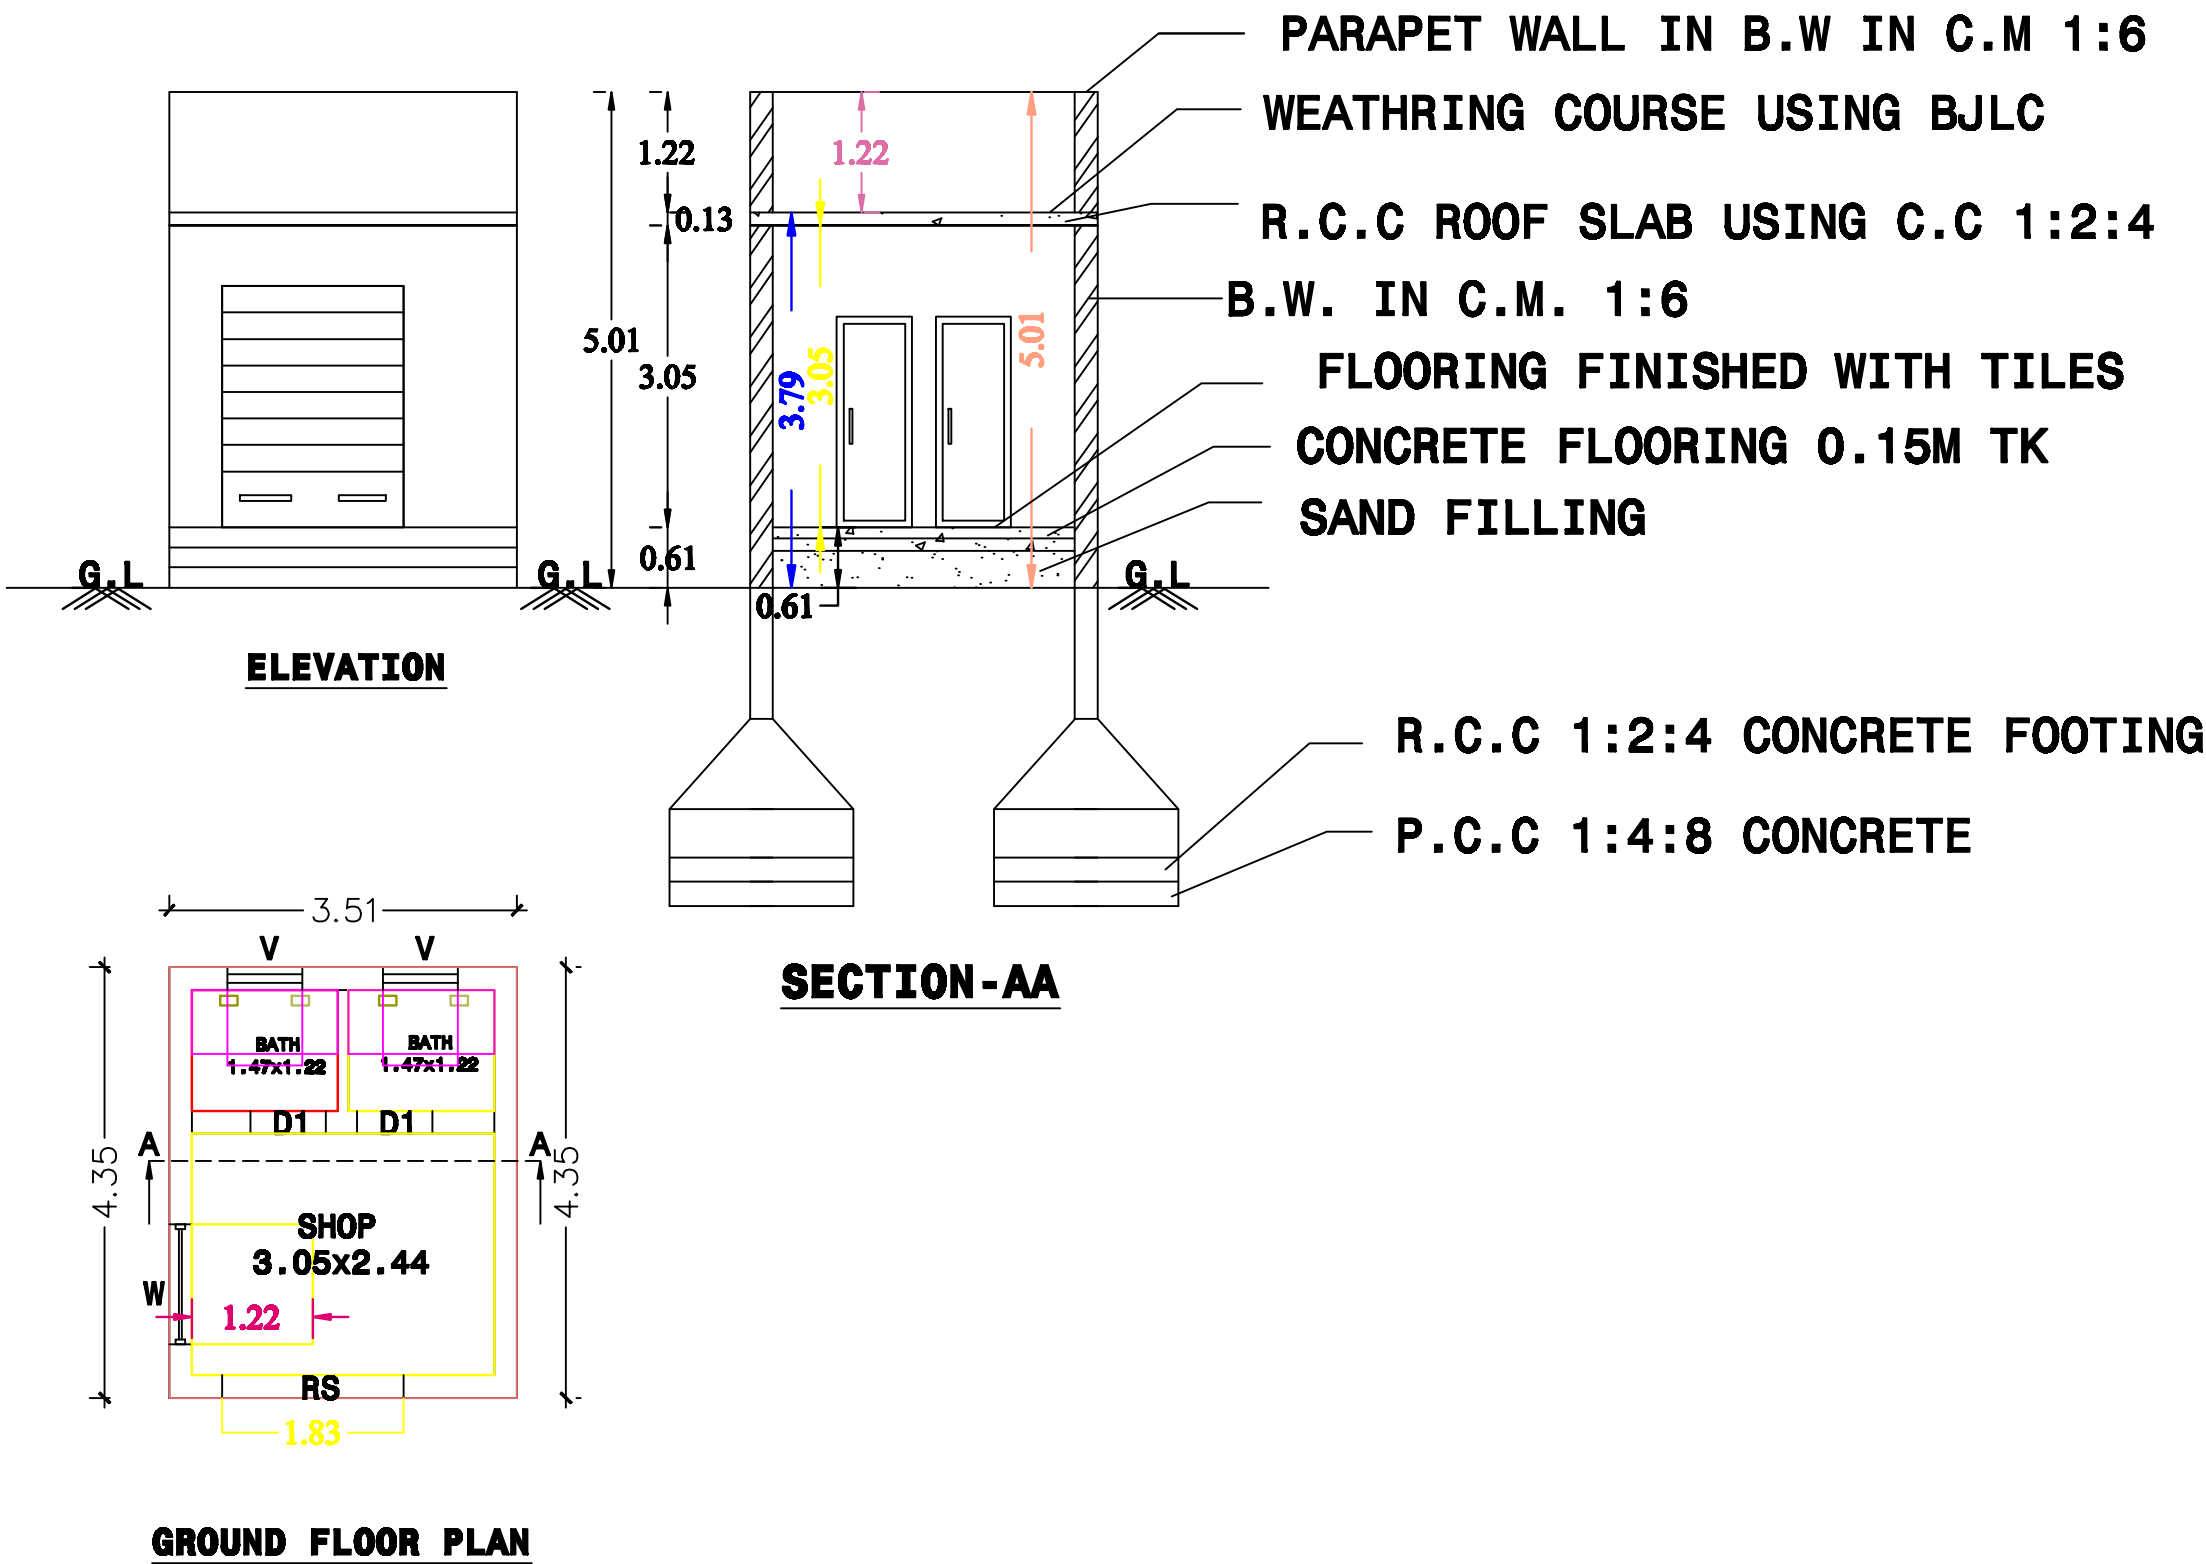

REFERENCE	MT	FT
RS ROLLING SHUTTER	1.83 X 2.44	6'0" X 8'0"
D1 DOOR	0.76 X 2.13	2'6" X 7'0"
W WINDOW	1.22 X 1.22	4'0" X 4'0"
V VENTILATOR	0.76 X 0.61	2'6" X 2'0"

AREA DETAILS	SQFT	SQMT
AREA OF THE SITE	2497.50	232.02
AREA OF THE PRO.G.F Building	164.36	15.27
Total Area	164.36	15.27
AREA OF OPEN SPACE	2333.14	216.75

ALL DIMENSIONS ARE IN 'M'	BOUNDRY SHOWN IN ☐ ROAD SHOWN IN ☐ PROPOSED SHOWN IN ☐
SCALE 1" - 8'0"[1:100]	

APPLICANT

P. Appavu

ENGINEER

Er. M. PRADEEP, B.E.,
EXCELLENT PLANNERS
2/196, Nadar Street,
Maramangalathupatti,
SALEM - 30. Cell: 9524042372
LBS RegNo: 044/LS/2024/00370