
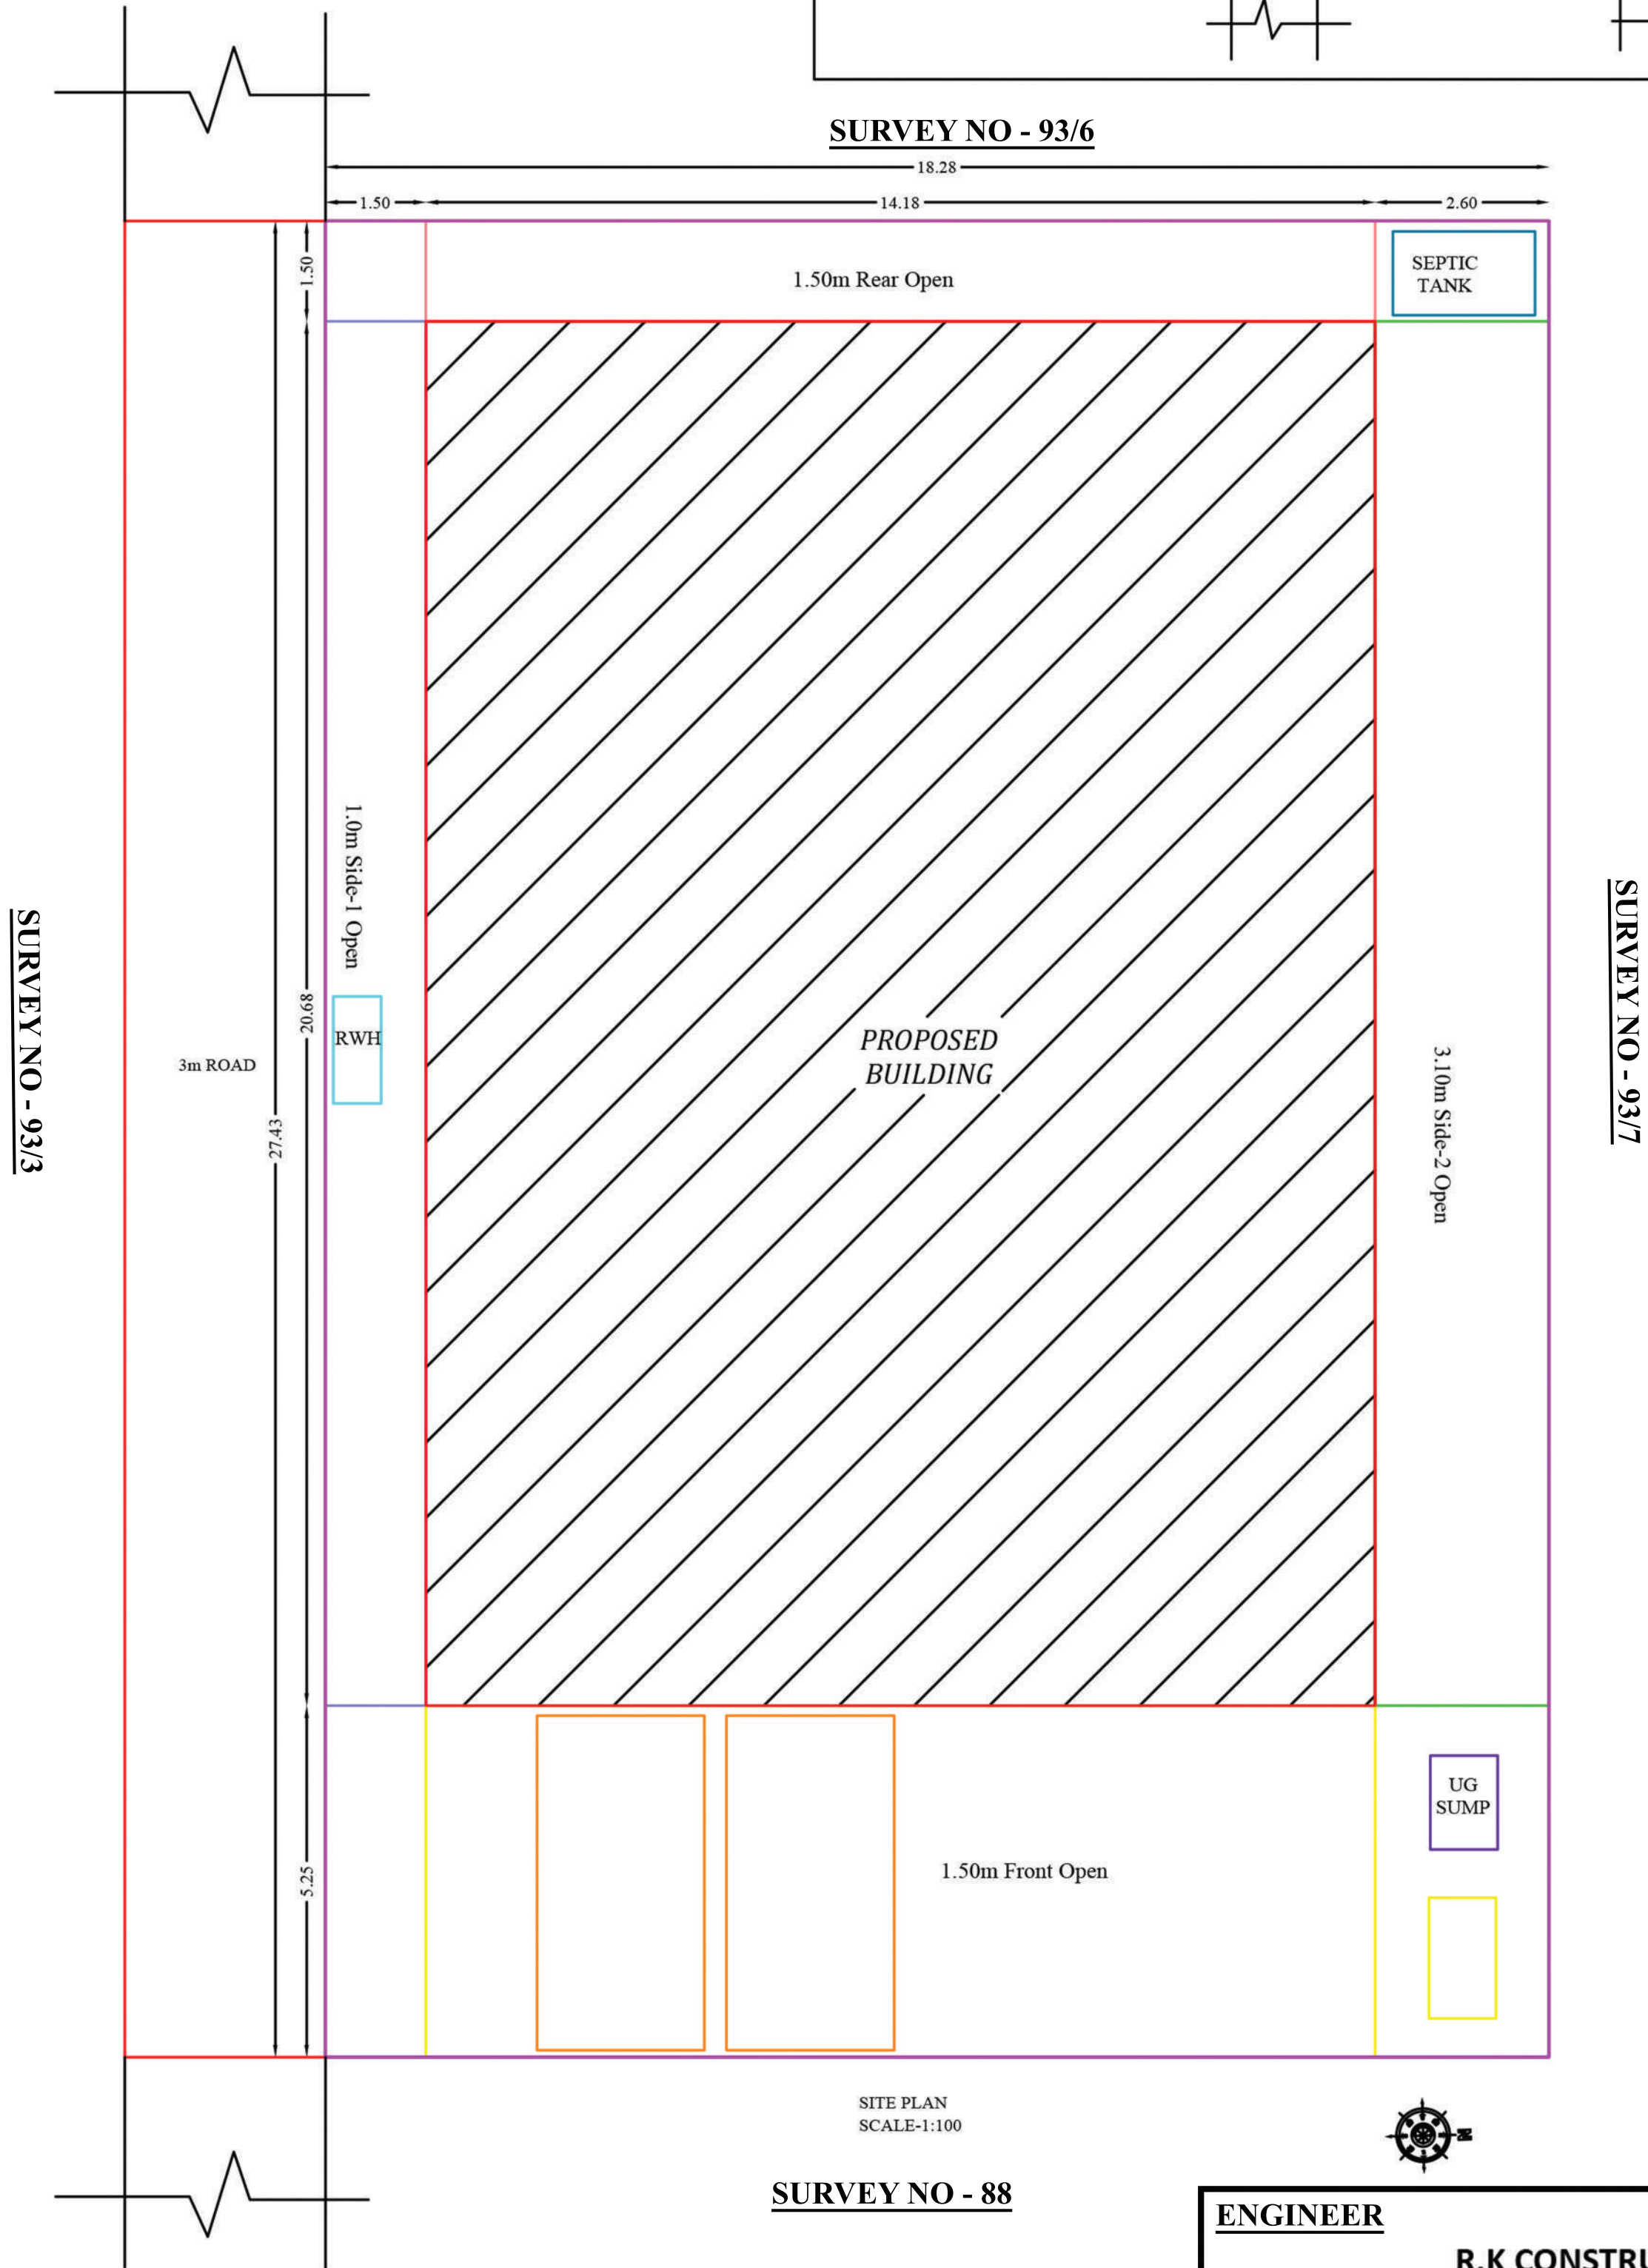
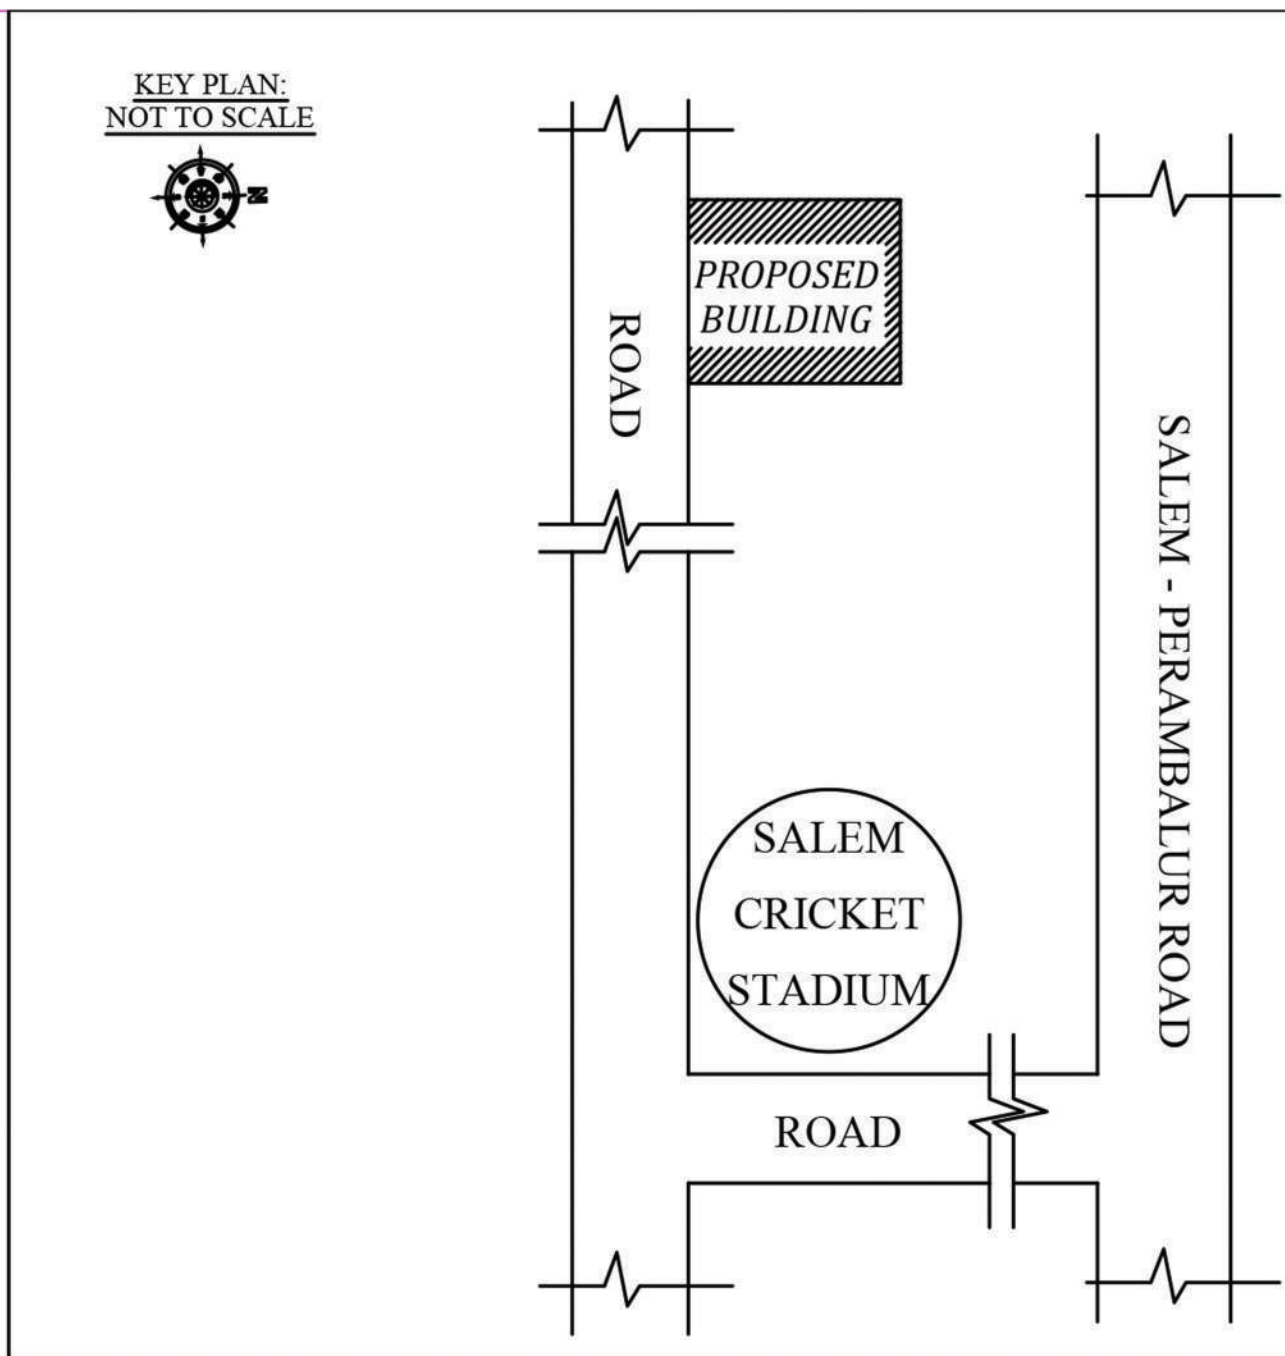
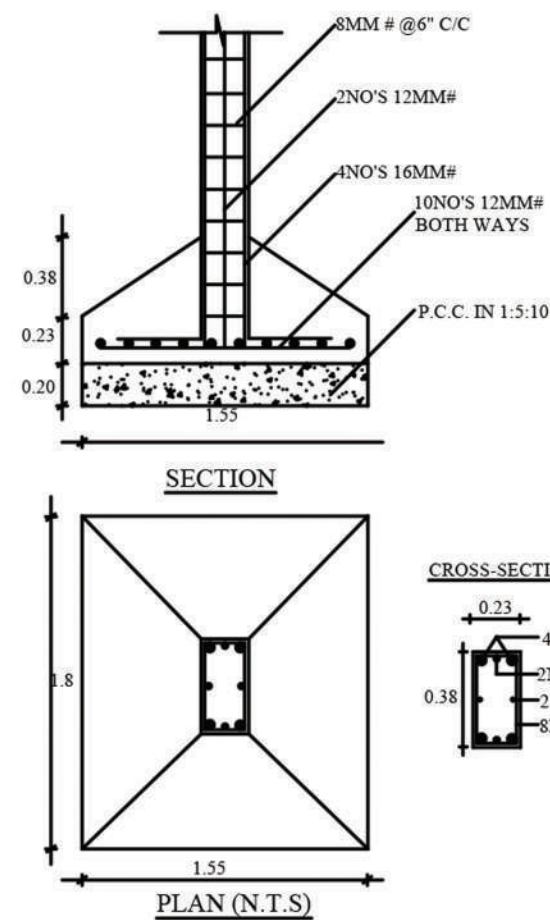


PLAN SHOWING THE PROPOSED CONSTRUCTION OF GROUND & FIRST FLOOR R.C.C TERRACED ROOF RESIDENTIAL BUILDING IN, S.NO : 93/4, PATTA NO: 1036, AT KATTUVEPPIAIPATTY VILLAGE, VALAPPADY TALUK & SALEM DISTRICT.

APPLICANT NAME : SOCIETY OF SEVA MISSIONERIES (Mr. ALICE PETER)

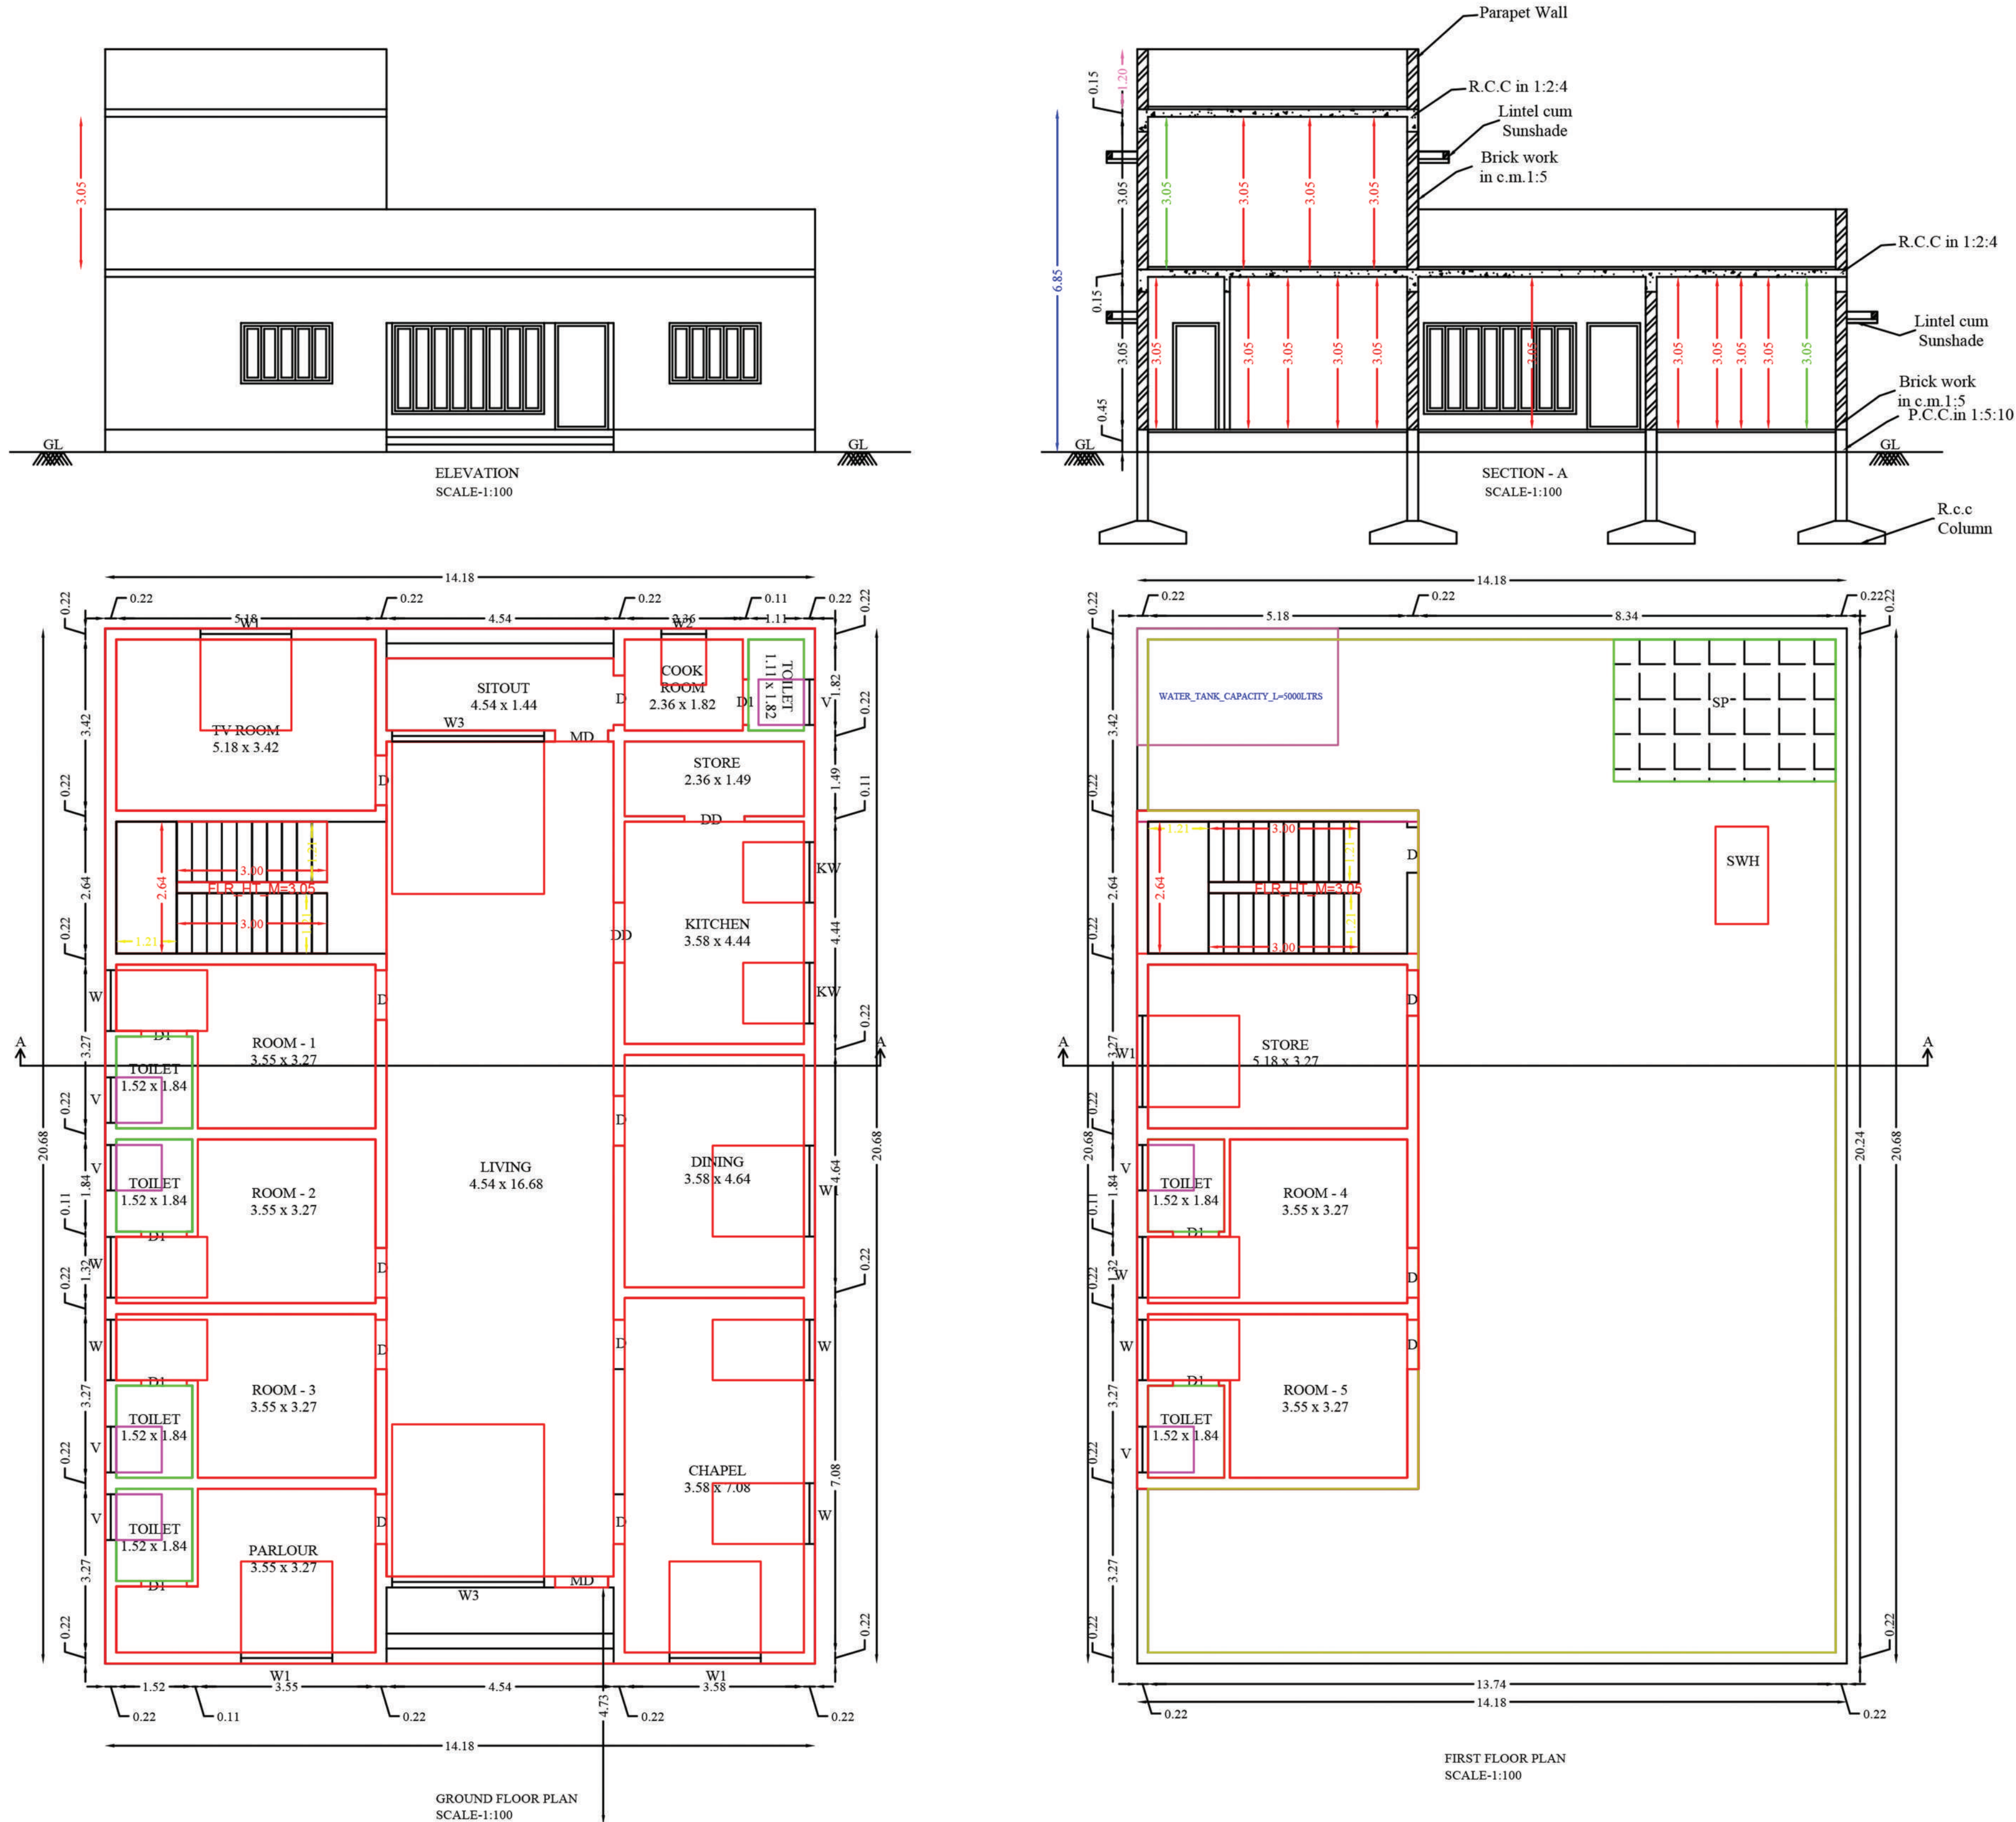

AREA DETAILS :				
AS PER PATTA/TSR		-	501.42	Sq.m
AS PER DOCUMENT		-	501.42	Sq.m
AS PER SUPER IMPOSED SITE AREA		-	501.42	Sq.m

HEIGHT OF BUILDING		6.85M		
S.NO	DESCRIPTION	FSI AREA (SQ.M)	NON FSI AREA (SQ.M)	TOTAL BUILT UP AREA (SQ.M)
1	GROUND FLOOR	293.24	-	293.24
2	FIRST FLOOR	76.15	-	76.15
TOTAL AREA		369.39	-	369.39
TOTAL BUILDUP AREA		3976.11	Sq.ft	

JOINERY DETAILS		
S.NO	DESCRIPTION	SIZE
1	MAIN DOOR - MD	1.06 x 2.43
2	DOOR - D	0.99 x 2.43
3	DOOR - D1	0.91 x 2.43
4	WINDOW - W	1.21 x 1.21
5	WINDOW - W1	1.82 x 1.82
6	WINDOW - W2	0.91 x 1.82
7	WINDOW - W3	3.04 x 1.82
8	WINDOW - KW	1.21 x 0.99
9	VENTILATOR - V	0.91 x 0.60

FLOOR SPACE INDEX = $\frac{\text{FSI AREA}}{\text{SITE AREA}} = \frac{369.39}{501.42} = 0.736 < 2.0$

PLOT COVERAGE (PC) = $\frac{369.39}{501.42} \times 100 = 73.66 \%$

REFERENCE:

SITE BOUNDARY ☐

PROPOSED BUILDING ☐

EXISTING ROAD ☐

APPLICANT:

[Signature]

ARCHITECT:


Ar.SATHEESH
CA No - CA/2021/138610
Chief Architect
ANI HOME DESIGNER
7/B, Mallkar House, First Floor,
Kesavan Nagar, Eswari Garden,
Kannankurichi, Salem - 636008
Cell: 8637489721
E-mail: anihomedesigner2024@gmail.com




LS :-

AD
M
C.C. SLAB
thick & 1M Wide
WORK


RAIN WATER HARVESTING:

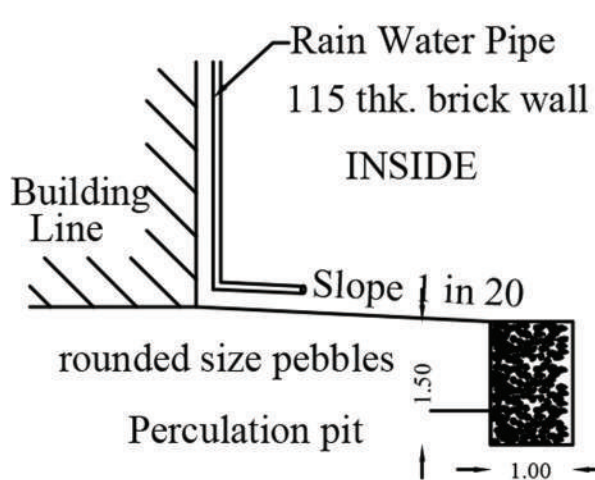

SEPTIC TANK DETAILS :-

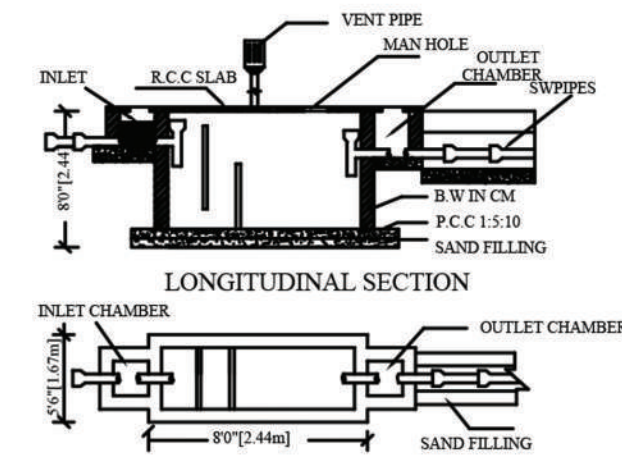

LINTEL CUM SUNSHADE DETAIL :

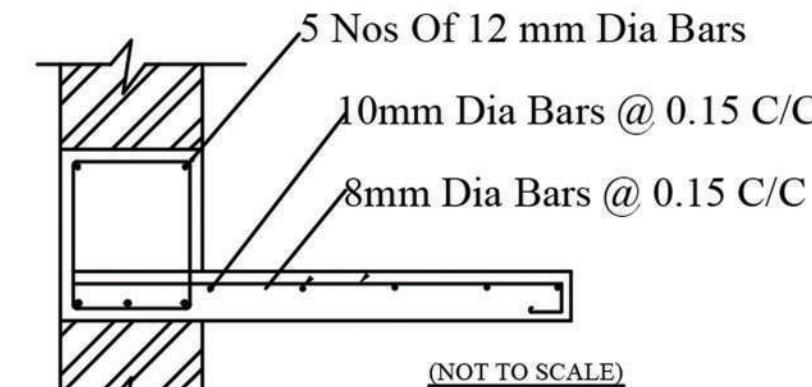

SOLAR PANEL FOR HEATING SYSTEM

