
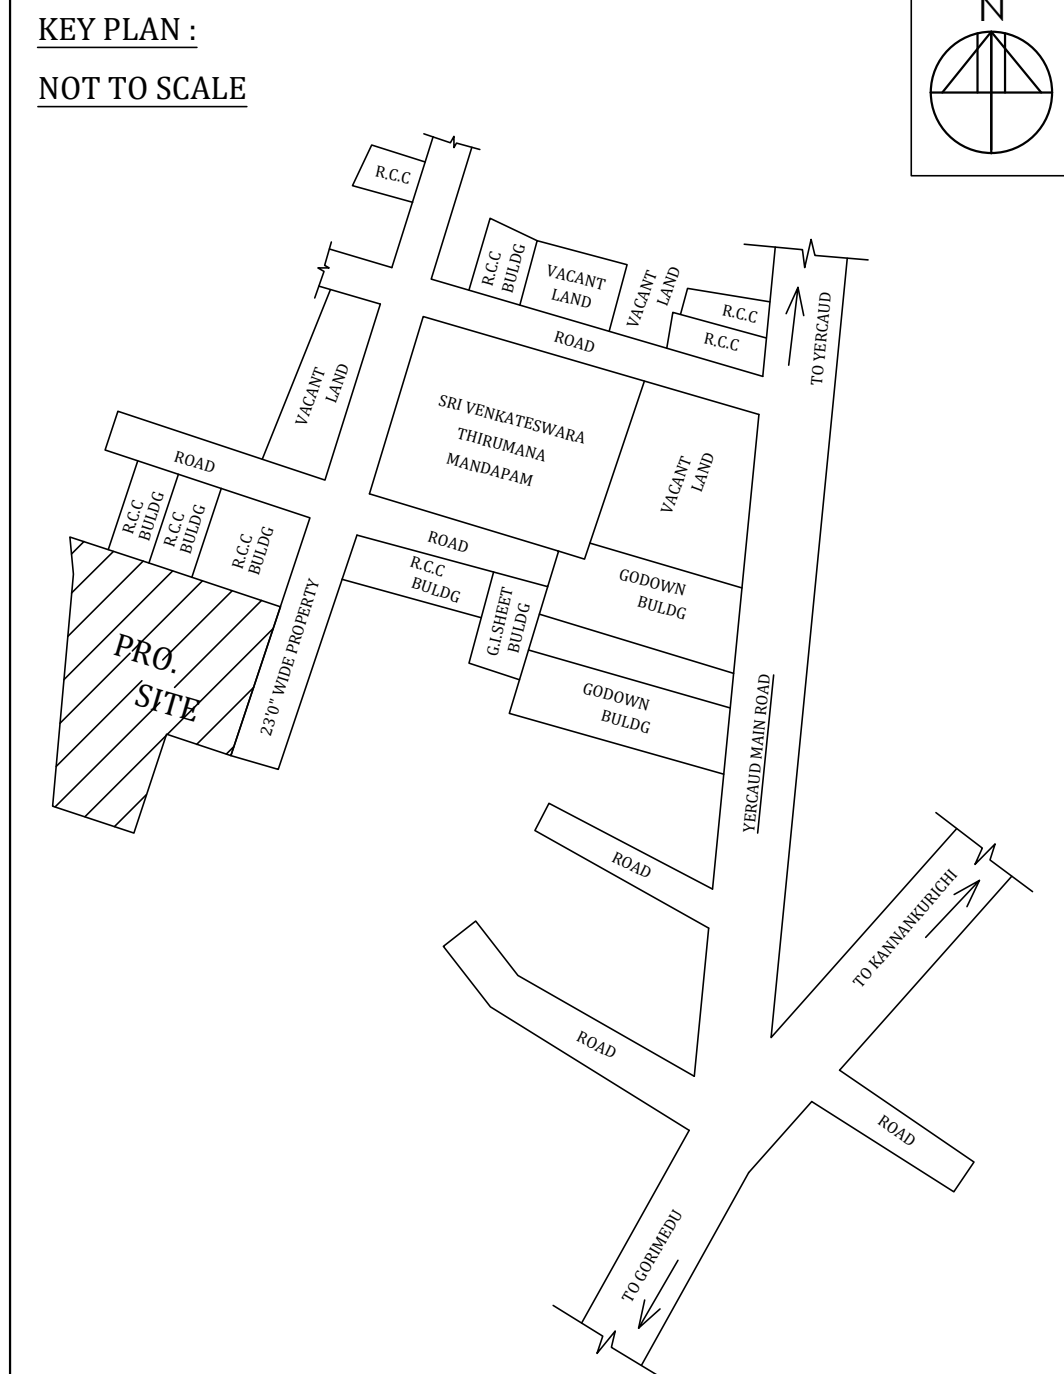


SCALE :-
ALL DIMENSIONS ARE IN FEET & METER
SCALE 1 : 100 OR 1" = 8'0"

GEND :-

BOUNDARY SHOWN IN	-	
PROPOSED SHOWN IN	-	
ROAD SHOWN IN	-	

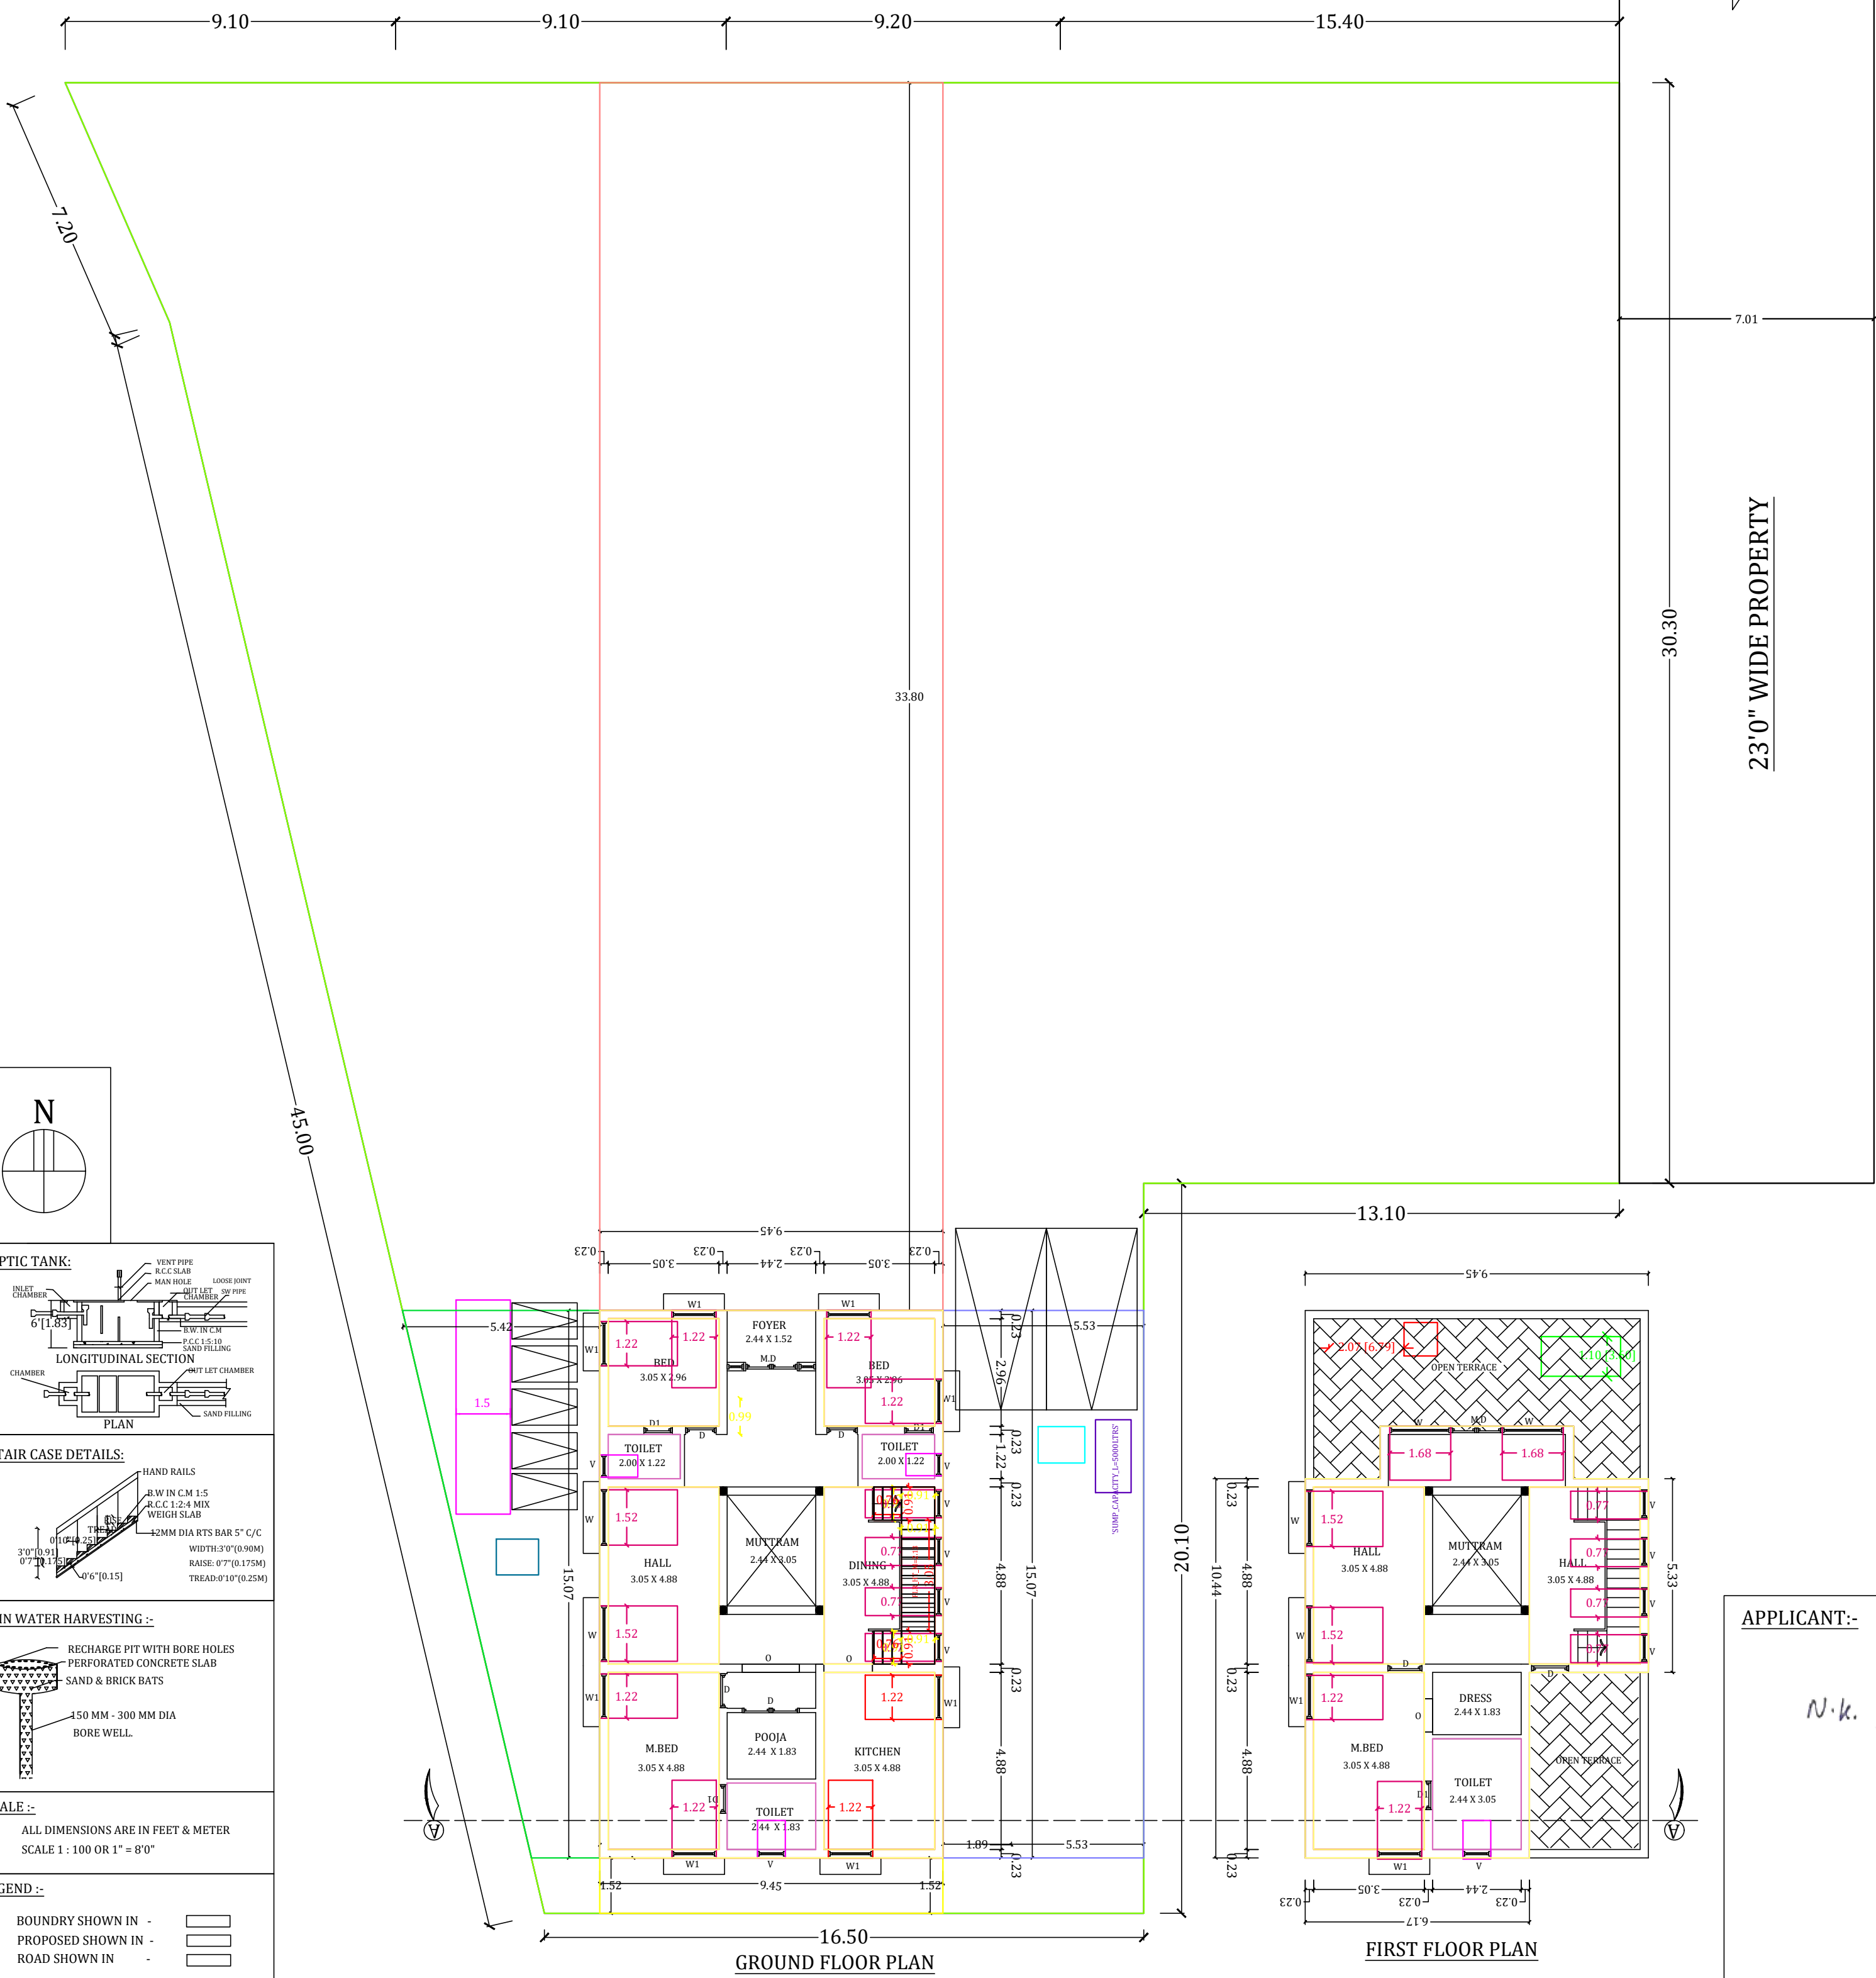

JOINERY DETAILS :-			
S.NO	DESCRIPTION	SIZE IN FT	SIZE IN M
1	MAIN DOOR - M.D	3'3" X 7'0"	1.00 X 2.14
2	DOOR - D1	3'0" X 7'0"	0.91 X 2.14
3	DOOR - D	2'6" X 7'0"	0.76 X 2.14
4	OPEN - O	3'0" X 7'0"	0.91 X 2.14
5	WINDOW - W	5'0" X 4'0"	1.52 X 1.22
6	WINDOW - W1	3'0" X 4'0"	0.91 X 1.22
7	VENTILATOR - V	2'6" X 2'0"	0.76 X 0.61

AREA DETAILS:-		38.0 CENTS	
1.	AREA OF THE SITE	16,553.00 S.FT	1537.81 S.M
2.	GROUND FLOOR AREA	1,533.00 S.FT	142.42 S.M
3.	FIRST FLOOR AREA	965.00 S.FT	89.65 S.M
4.	TOTAL BUILDING AREA	2,498.00 S.FT	232.07 S.M
5.	VACANT AREA	15,020.00 S.FT	1395.39 S.M

N.k. Samy


Dr. J. SANKAR, Ph.D., M.S (Simpl), M.I.S.T.E.,
SURRYA BUILDERS
Reg. Engineer (Grade I), Reg. Structural Engineer (Grade I),
Reg. Construction Engineer, Reg. Quality Auditor & Developer,
Consulting Civil Engineer, Vasthu Consultant, Architectural
Designer, Total Station Land Surveyor, Interior Decorator & Valuer.
538/12-C, Nethaji Nagar, Near Pillayar Temple,
Central Jail Backside, Near Hasthamputty Water Tank,
HASTHAMPUTTY, SALEM - 636 007.
Cell: 94432 67766, 94632 67780, Off: 0427-2314705