



**PLAN SHOWING THE PROPOSED RE-CONSTRUCTION OF R.C.C TERRACED ROOF GROUND & FIRST FLOOR RESIDENTIAL BUILDING IN PATTA NO :678, S.NO:199/5B & 199/6B AT ERUMAPALAYAM VILLAGE, SANYASIGUNDU PANCHAYAT, D.NO: 1/368, BEERAN SHAIB STREET, SANNIYASIGUNDU, SALEM UNION, SALEM TALUK, SALEM DISTRICT .
(THE EXISTING M.TILE ROOF BUILDING TO BE FULLY DEMOLISHED).**

APPLICANT : 1.Mr.T.MUTHUKUMAR S/O.Mr.K.THANGAMANI.
: 2.Mr.T.MOHAN KUMAR S/O.Mr.K.THANGAMANI.




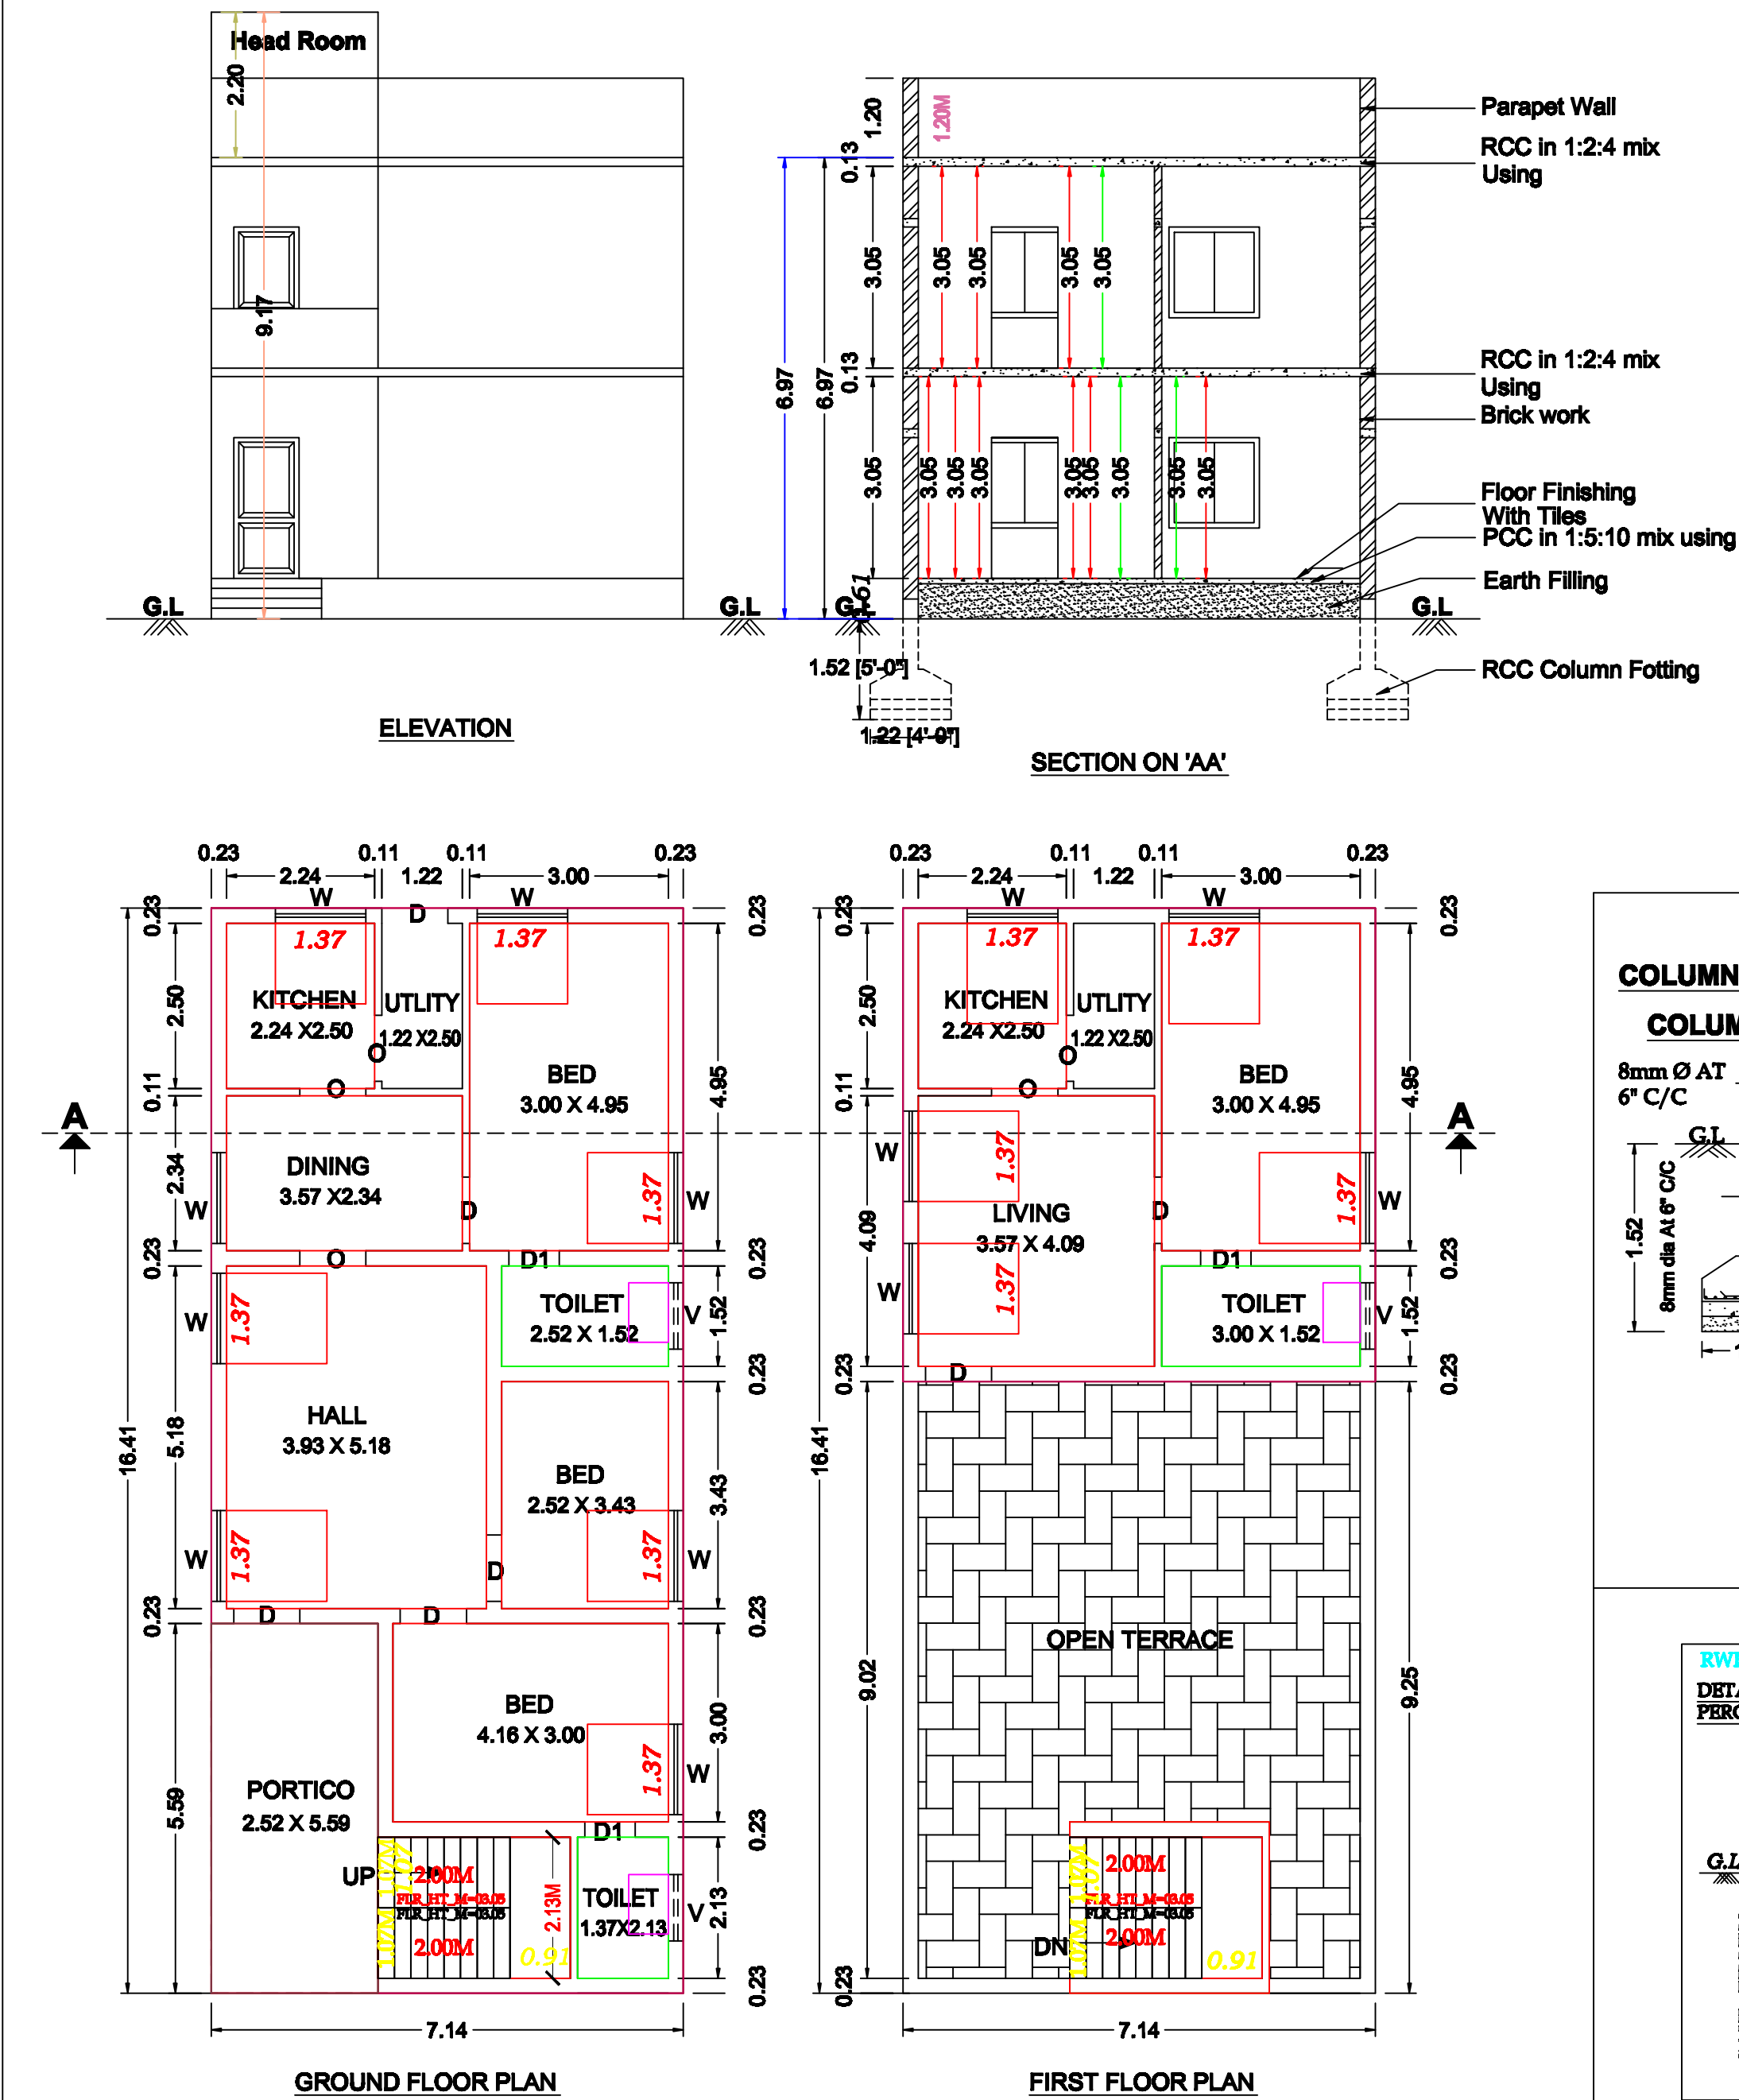


COLUMN FOOTING DETAILS

COLUMN SIZE - 9" X 12"

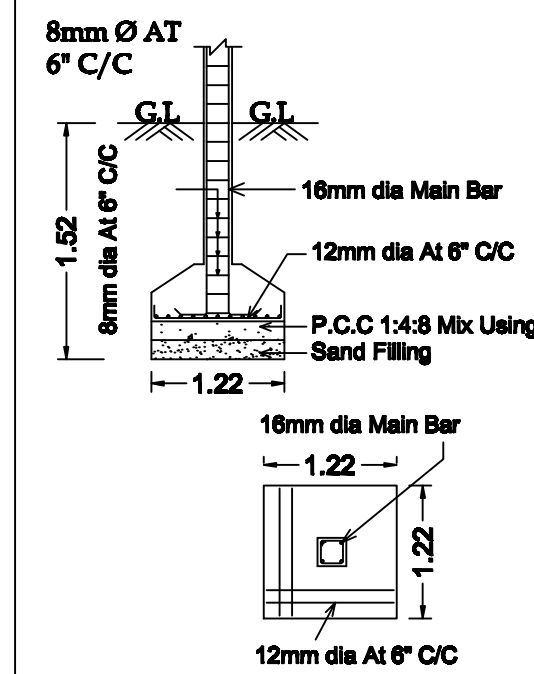

**RWH CAPACITY L = 2000 LTRS
DETAILED PLAN OF RAINWATER PERCOLATION PEBBLE BED**

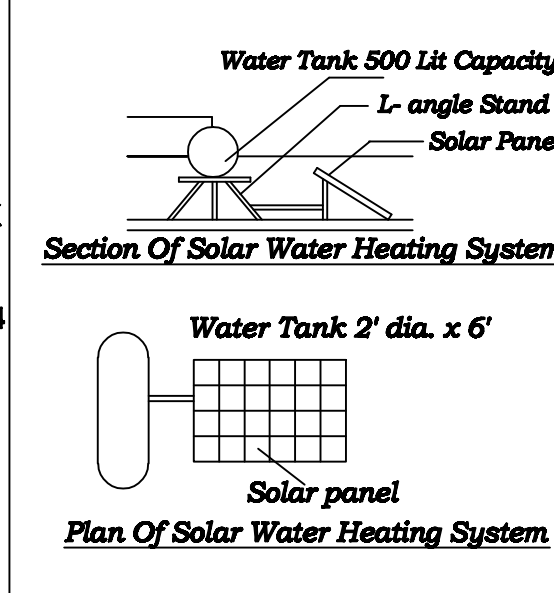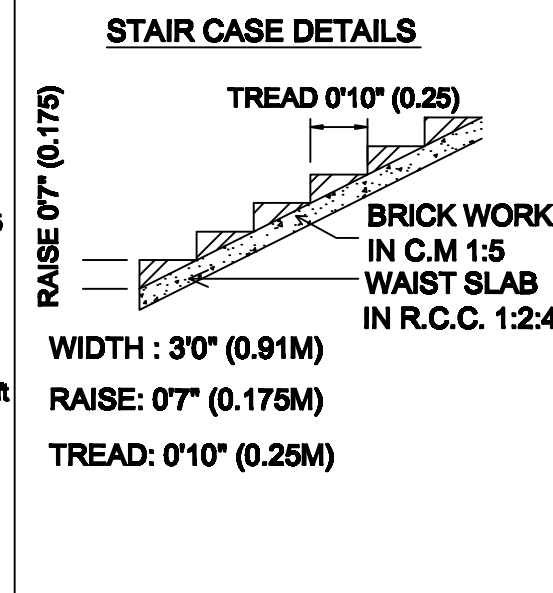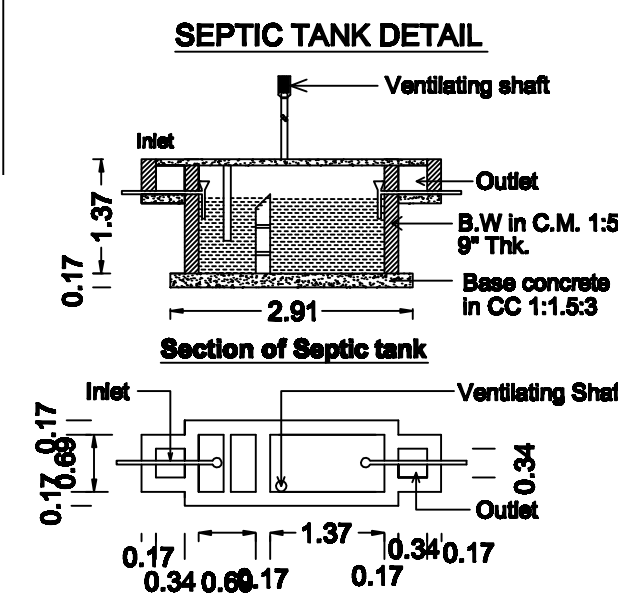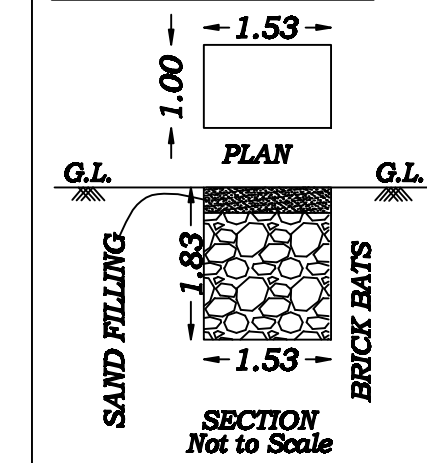

Area Details:

	Sft	Sqm
AREA OF THE SITE (As Per Document)	3900.00	362.31
AREA OF THE SITE (As Per Patta)	3227.80	299.87
AREA OF THE G.F	1261.11	117.16
AREA OF THE F.F	634.43	58.94
TOTAL AREA	1895.54	176.09
AREA OF THE OPEN	1966.69	182.71

NOTE :

BOUNDARY SHOWN IN -

PROPOSED SHOWN IN -

ROAD SHOWN IN -


JOINARY DETAILS:

DOOR	3'3" x 7'0"	1.00 x 2.13
DOOR-1	2'6" x 7'0"	0.76 x 2.13
WINDOW	4'6" x 4'6"	1.37 x 1.37
VENTILATORE	3'3" x 2'0"	1.00 x 0.61

SCALE

ALL DIMENSIONS ARE IN METER
SCALE 1: 100

Key Plan
Not to Scale

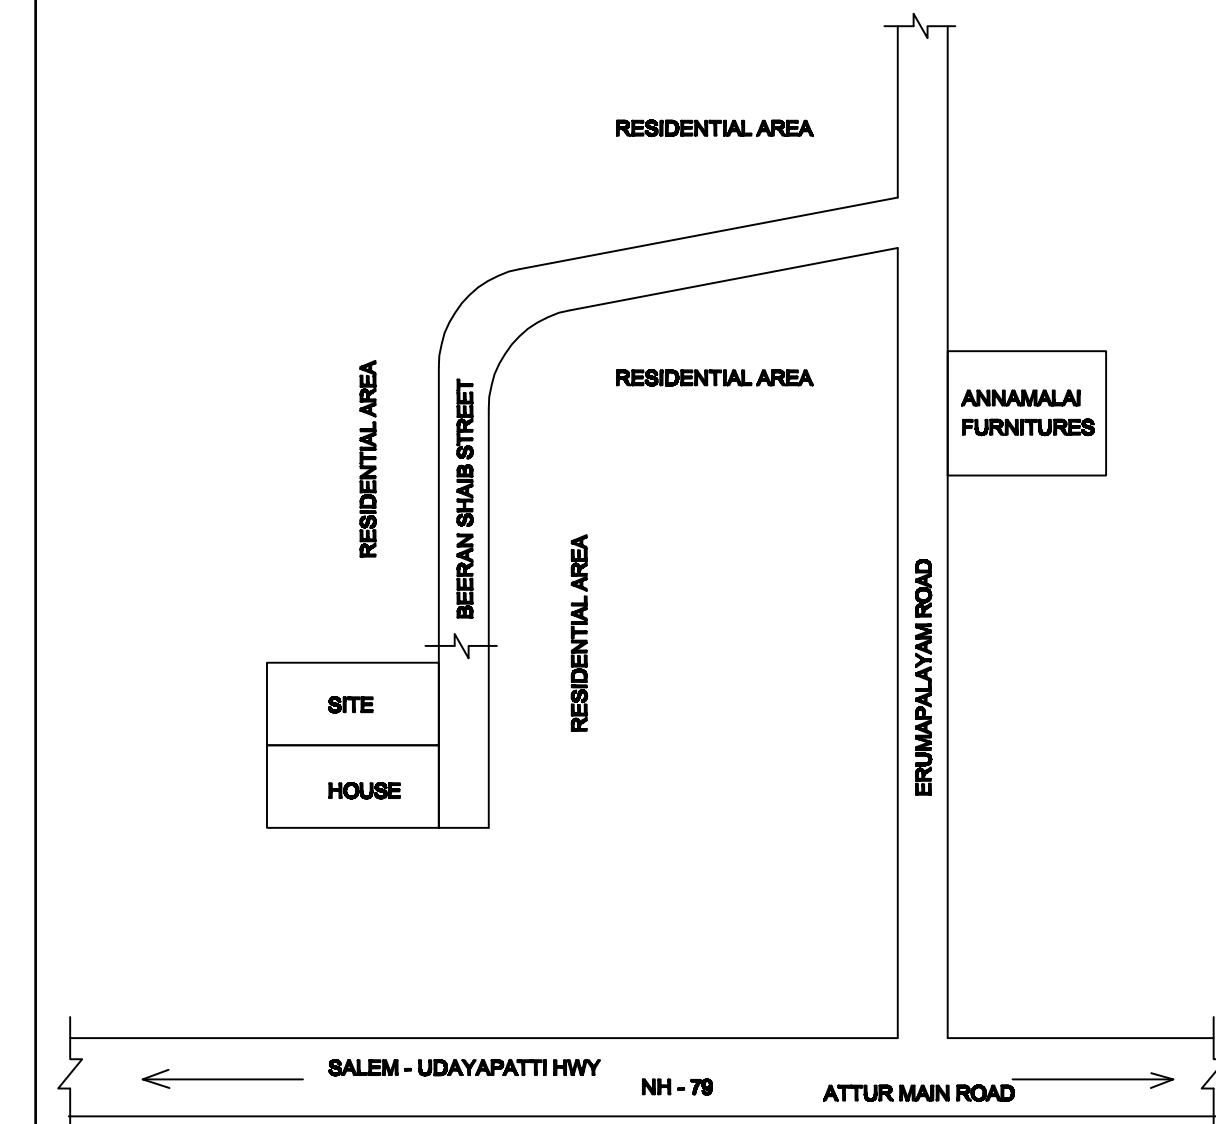

APPLICANT :

1.Mr.T.MUTHUKUMAR

2.Mr.T.MOHAN KUMAR

CELL NO:9087915393

ENGINEER:

MURUGA BUILDERS
Er.C.BALAKRISHNAN,D.C.E.,
Licenced Building Surveyor
19,2nd Ward, Saravana Nagar,
Kannankurichi Salem-8.