
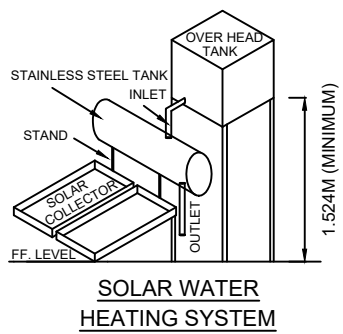
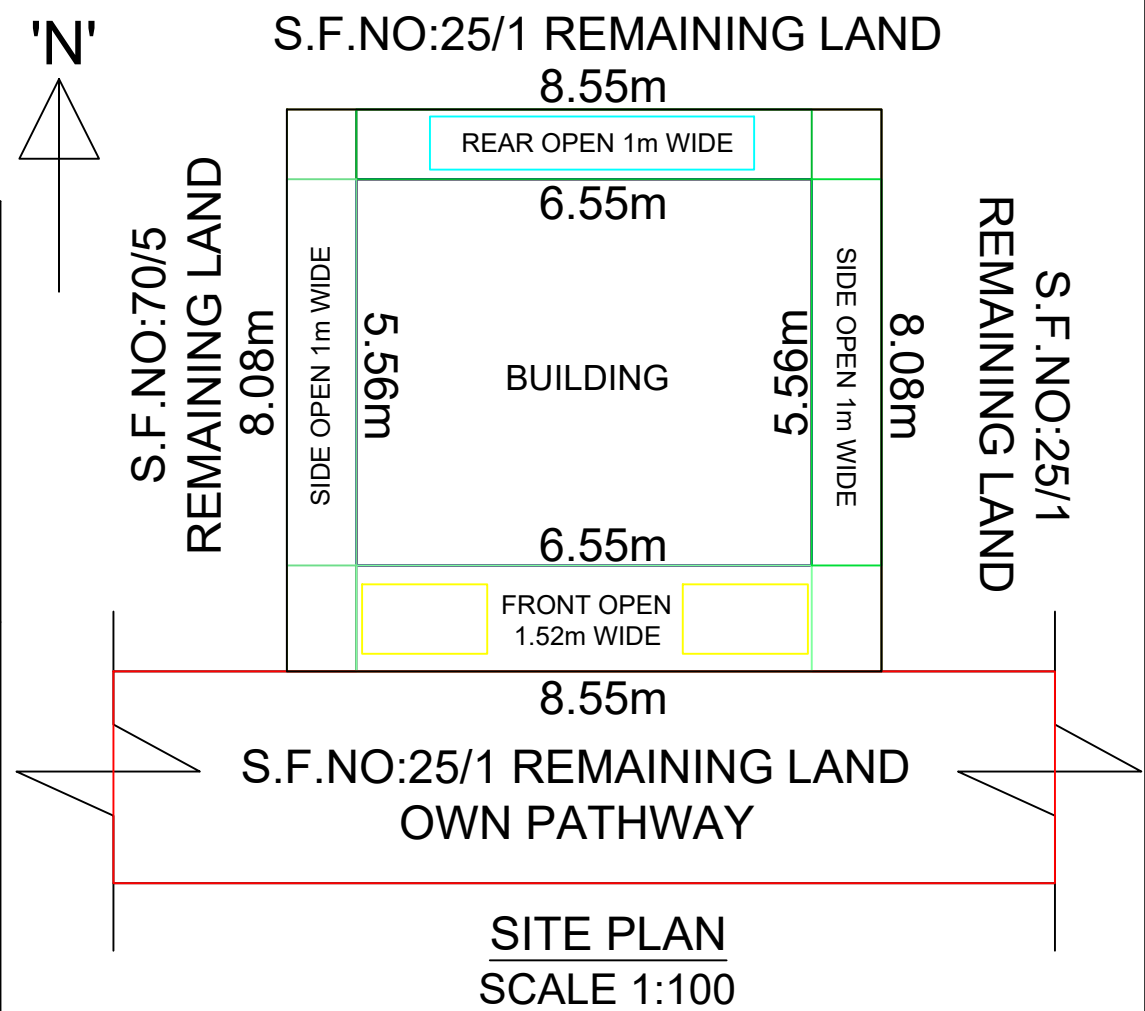
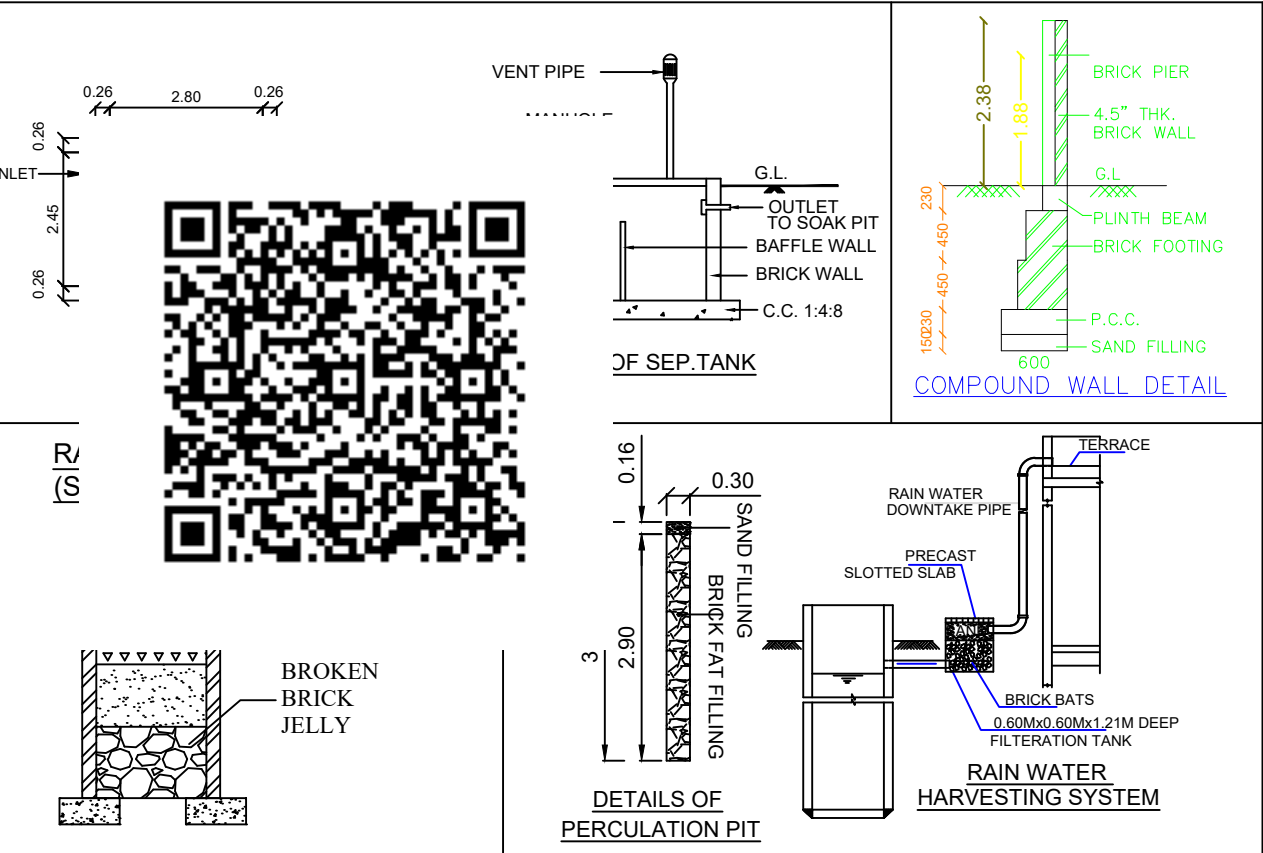
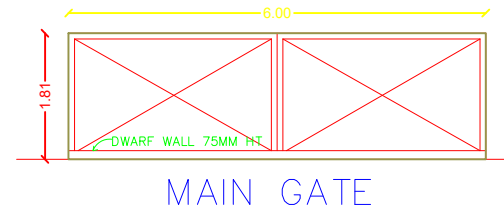


NAME OF APPLICANT :Mr.N.RAMASAMY, S/O NALLU GOUNDER.

SCALE : 1:100

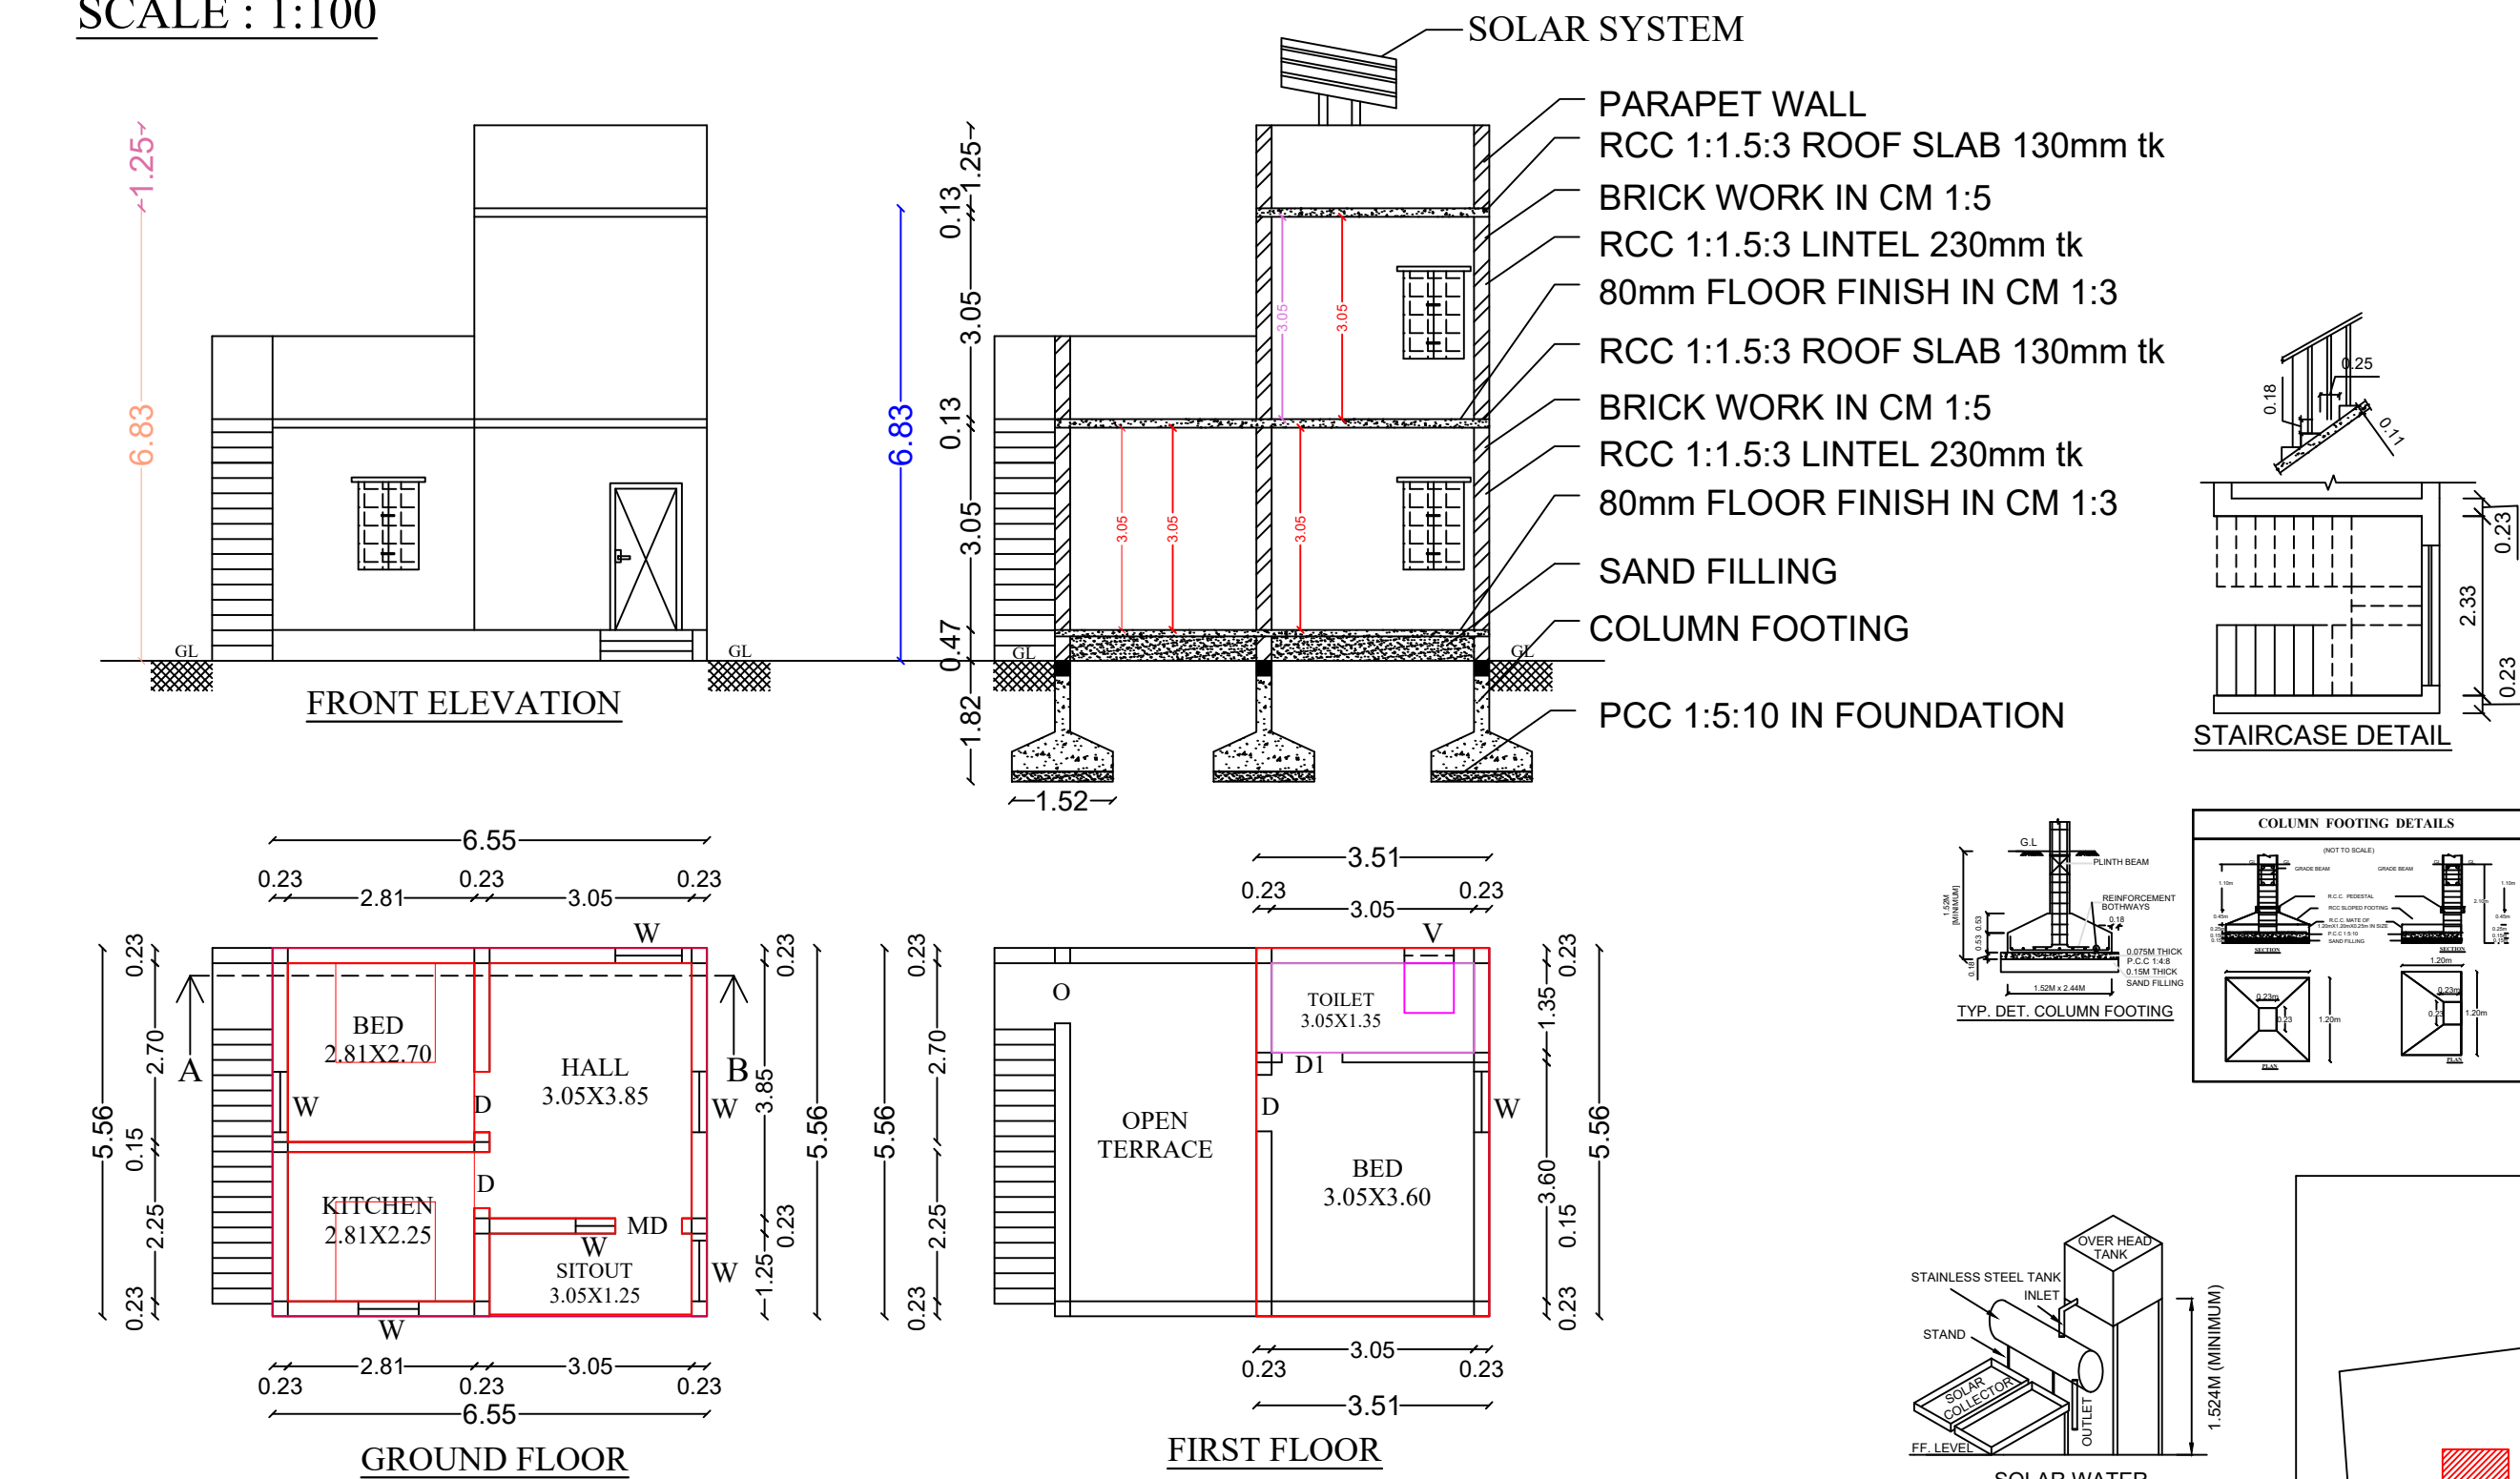

PLAN ELEVATION AND SECTION	SCALE 1:100	ALL DIMENSIONS ARE IN " METRE"
----------------------------------	-------------	-----------------------------------

SCHEDULE OF JOINERIES :-		
JOINERYS	Ft	M
D-DOOR	3'6" X 7'0"	1.06 X 2.13
D1 - DOOR	3'0" X 7'0"	0.91 X 2.13
W - WINDOW	3'6" X 4'0"	1.06 X 1.22
W1 - WINDOW	5'0" X 6'0"	1.52 X 1.83
W2 - WINDOW	6'0" X 6'0"	1.83 X 1.83
V - VENTILATOR	3'0" X 2'0"	0.91 X 0.61

AREA PARTICULARS	IN SQM	IN SFT
 <u>TOTAL AREA</u>	= 11937.03m ²	2.95ACRE
PROPOSED SITE AREA	= 69.08m ²	743.58sft
 <u>EXISTING BUILDING</u>		
GROUND FLOOR	= 36.42m ²	392.02sft
GROUND FLOOR	= 205.31m ²	2210.00sft
<u>1.TILED ROOF, CATTLE SHED & STORE)</u>		
 <u>PROPOSED BUILDING</u>		
FIRST FLOOR	= 19.52m ²	210.11sft
<u>CARPET AREA (FF)</u>	= 15.10m ²	162.54sft

REGISTERED ENGINEER:-



**Er.M. VIJAYA BARATHI, D.C.E.,L.I.V.,M.I.S.T.E.,
V.J.BUILDERS & CONSTRUCTIONS,
884D,LPNV COMPLEX INSIDE,
ATTUR MUNICIPLALITY,
ATTUR TOWN & TALUK,
SALEM DISTRICT.9944478899**

APPLICANT:-

Mr.N.RAMASAMY.