


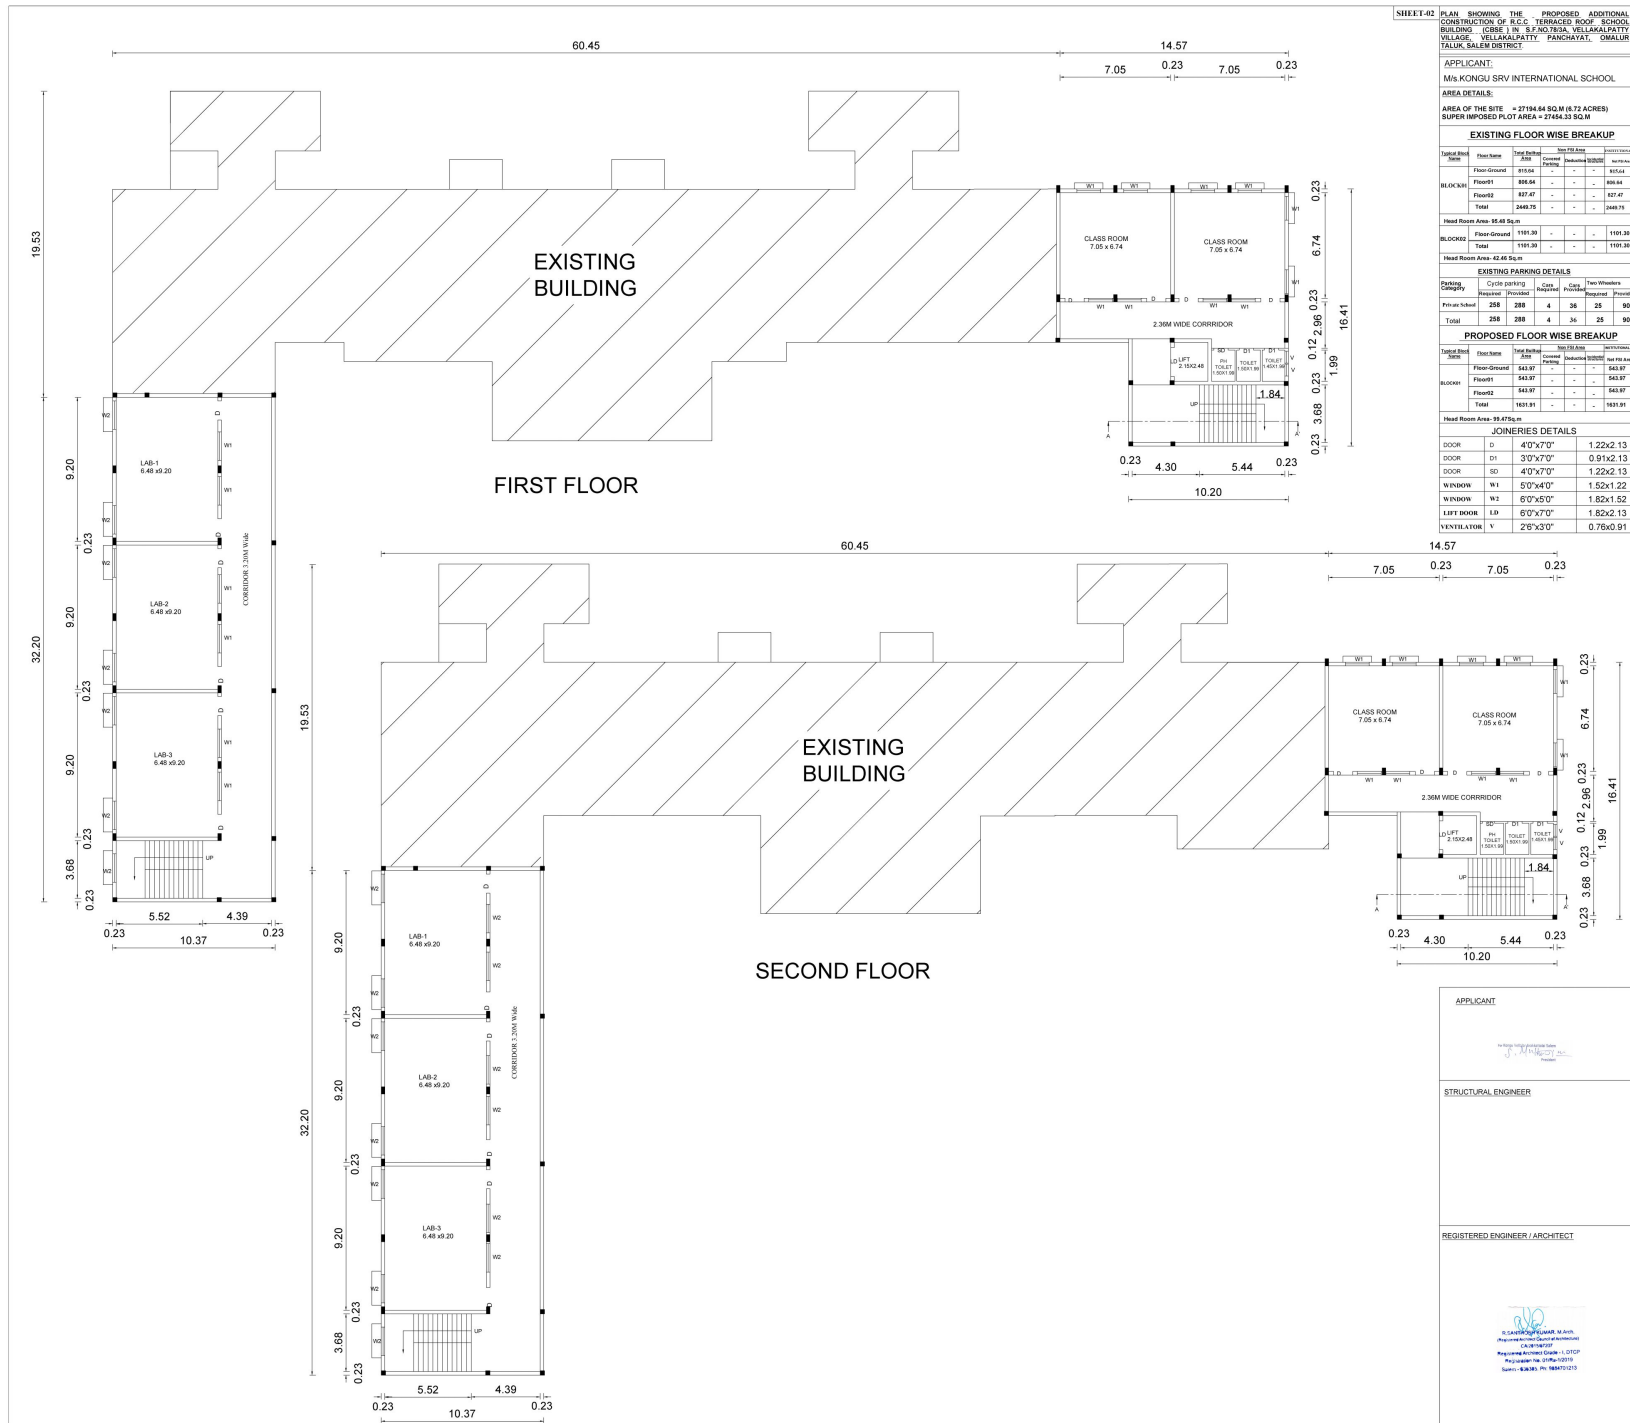

SHEET-02


APPLICANT:

M/s KONGU SRV INTERNATIONAL SCHOOL

AREA DETAILS:

AREA OF THE SITE = 27194.64 SQ.M (6.72 ACRES)
SUPERIMPOSED PLOT AREA = 27454.33 SQ.M

EXISTING FLOOR WISE BREAKUP



EXISTING PARKING DETAILS

Parking Category	Cycle parking	Cycle parking	Cycle parking	Cycle parking	Cycle parking
	Required	Provided	Cars	Cars	Two Wheelers
			Required	Provided	Required

PROPOSED FLOOR WISE BREAKUP




JOINERIES DETAILS

Window	W1	5'0"x4'0"	1.52x1.22
Window	W2	6'0"x5'0"	1.82x1.52
LIFT DOOR	L.D	6'0"x7'0"	1.82x2.13
VENTILATION	V	2'6"x3'0"	0.76x0.91

APPLICANT

STRUCTURAL ENGINEER

REGISTERED ENGINEER / ARCHITECT

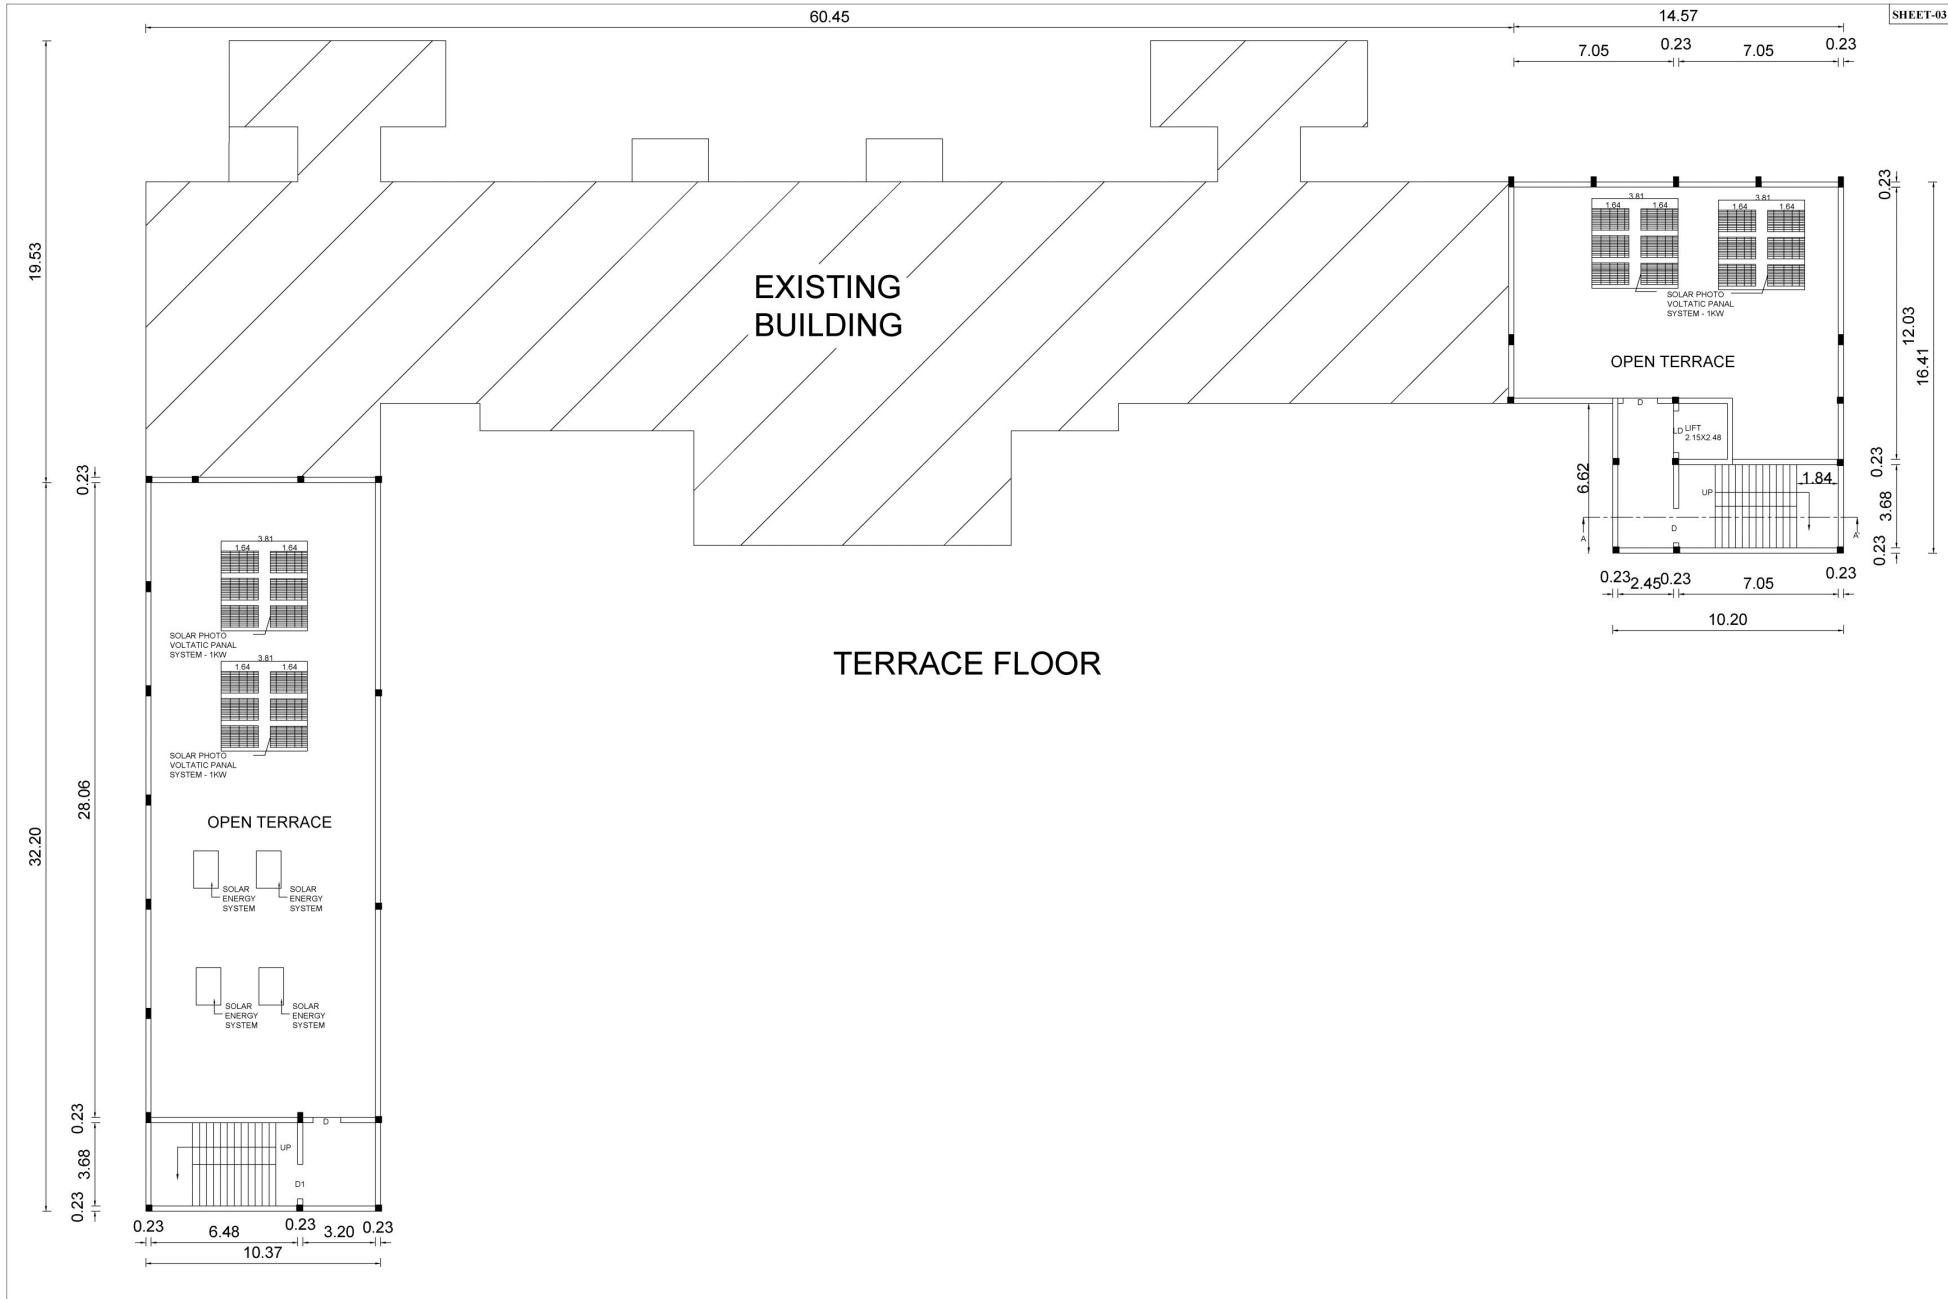

SHEET-03

PLAN SHOWING THE PROPOSED ADDITIONAL CONSTRUCTION OF R.C.C. TERRACED ROOF SCHOOL BUILDING, (CROSS 1) IN S.F.NO.783A, VELLAKALPATTY VILLAGE, VELLAKALPATTY PANCHAYAT, OMALUR TALUK, SALEM DISTRICT

APPLICANT:
M/s KONGU SRV INTERNATIONAL SCHOOL

AREA DETAILS:

EXISTING FLOOR WISE BREAKUP

Target Block Name	Floor Name	Total Builtup Area	Total Floor Area		Total Floor Area
			Covered	Uncovered	
	Floor01	806.64	-	-	806.64
	Floor02	827.47	-	-	827.47
	Total	2449.75	-	-	2449.75
Head Room Area- 95.45 Sq.m					
BLOCK02	Floor-Ground	1101.30	-	-	1101.30
	Total	1101.30	-	-	1101.30
Head Room Area- 42.46 Sq.m					

EXISTING PARKING DETAILS

Parking Category	Cycle parking		Cars		Two Wheelers	
	Required	Provided	Required	Provided	Required	Provided
Private School	258	288	4	36	25	90
Total	258	288	4	36	25	90

PROPOSED FLOOR WISE BREAKUP

Target Block Name	Floor Name	Total Builtup Area	Total Floor Area		Total Floor Area
			Covered	Uncovered	
BLOCK03	Floor-Ground	543.97	-	-	543.97
	Floor01	543.97	-	-	543.97
	Floor02	543.97	-	-	543.97
	Total	1631.91	-	-	1631.91
Head Room Area- 99.47Sq.m					

JOINERIES DETAILS

DOOR	D	4'0"x7'0"	1.22x2.13
DOOR	D1	3'0"x7'0"	0.91x2.13
WINDOW	W1	5'0"x4'0"	1.52x1.22
WINDOW	W2	6'0"x5'0"	1.82x1.52
LIFT DOOR	L.D	6'0"x7'0"	1.82x2.13
VENTILATOR	V	2'6"x3'0"	0.76x0.91

APPLICANT

S. Srinivasan
President

STRUCTURAL ENGINEER

REGISTERED ENGINEER / ARCHITECT


SHEET-04

SITE PLAN SHOWING THE PROPOSED
ADDITIONAL CONSTRUCTION OF R.C.C
TERRACED ROOF SCHOOL BUILDING
(CBSE) IN S.F.NO.78/3A, VELLAKALPATTY
VILLAGE, VELLAKALPATTY PANCHAYAT,
OMALUR TALUK, SALEM DISTRICT

APPLICANT:
M/s KONGU SRV INTERNATIONAL SCHOOL

AREA DETAILS:
AREA OF THE SITE = 27194.64 SQ.M (6.72 ACRES)
SUPER IMPOSED PLOT AREA = 27454.33 SQ.M

EXISTING BUILDING APPROVAL DETAILS
SWP/DTCP/SALEM/Site Approval No. 70/2022
Planning Permission No. 86/2022
26-12-2022 to 25-12-2030 (8 Years)

EXISTING FLOOR WISE BREAKUP

Typical Block	Floor Name	Total Built Up Area	Current Parking	Non FSI Area	Net FSI Area
BLOCK 001	Floor-Ground	815.64	-	-	815.64
	Floor01	806.64	-	-	806.64
	Floor02	827.47	-	-	827.47
	Total	2449.75	-	-	2449.75
BLOCK02	Floor-Ground	1101.30	-	-	1101.30
	Total	1101.30	-	-	1101.30
Head Room Area-95.48 Sq.m					
Head Room Area-42.46 Sq.m					

EXISTING PARKING DETAILS						
Parking Category	Cycle parking	Cars	Cars	Two Wheelers	Remarks	
	Required	Provided	Required	Provided	Required	Provide
Private School	250	288	4	36	25	90
Total	250	288	4	36	25	90

PROPOSED ADDITIONAL FLOOR WISE BREAKUP

Typical Block	Floor Name	Total Built Up Area	Current Parking	Non FSI Area	Net FSI Area
BLOCK03	Floor-Ground	543.97	-	-	543.97
	Floor01	543.97	-	-	543.97
	Floor02	543.97	-	-	543.97
	Total	1631.91	-	-	1631.91
Head Room Area-59.47 Sq.m					

APPLICANT
For Kongu Village Development Salem
S. SANTHOSH KUMAR
President

STRUCTURAL ENGINEER

REGISTERED ENGINEER /
ARCHITECT

R. SANTHOSH KUMAR, M. Arch.
(Registered Architect Council of Architecture)
CA/215/87207
Registered Architect Grade - I, DTCP
Registration No. 01/Ma-1/2019
Salem - 636385, Ph: 9854701213

