
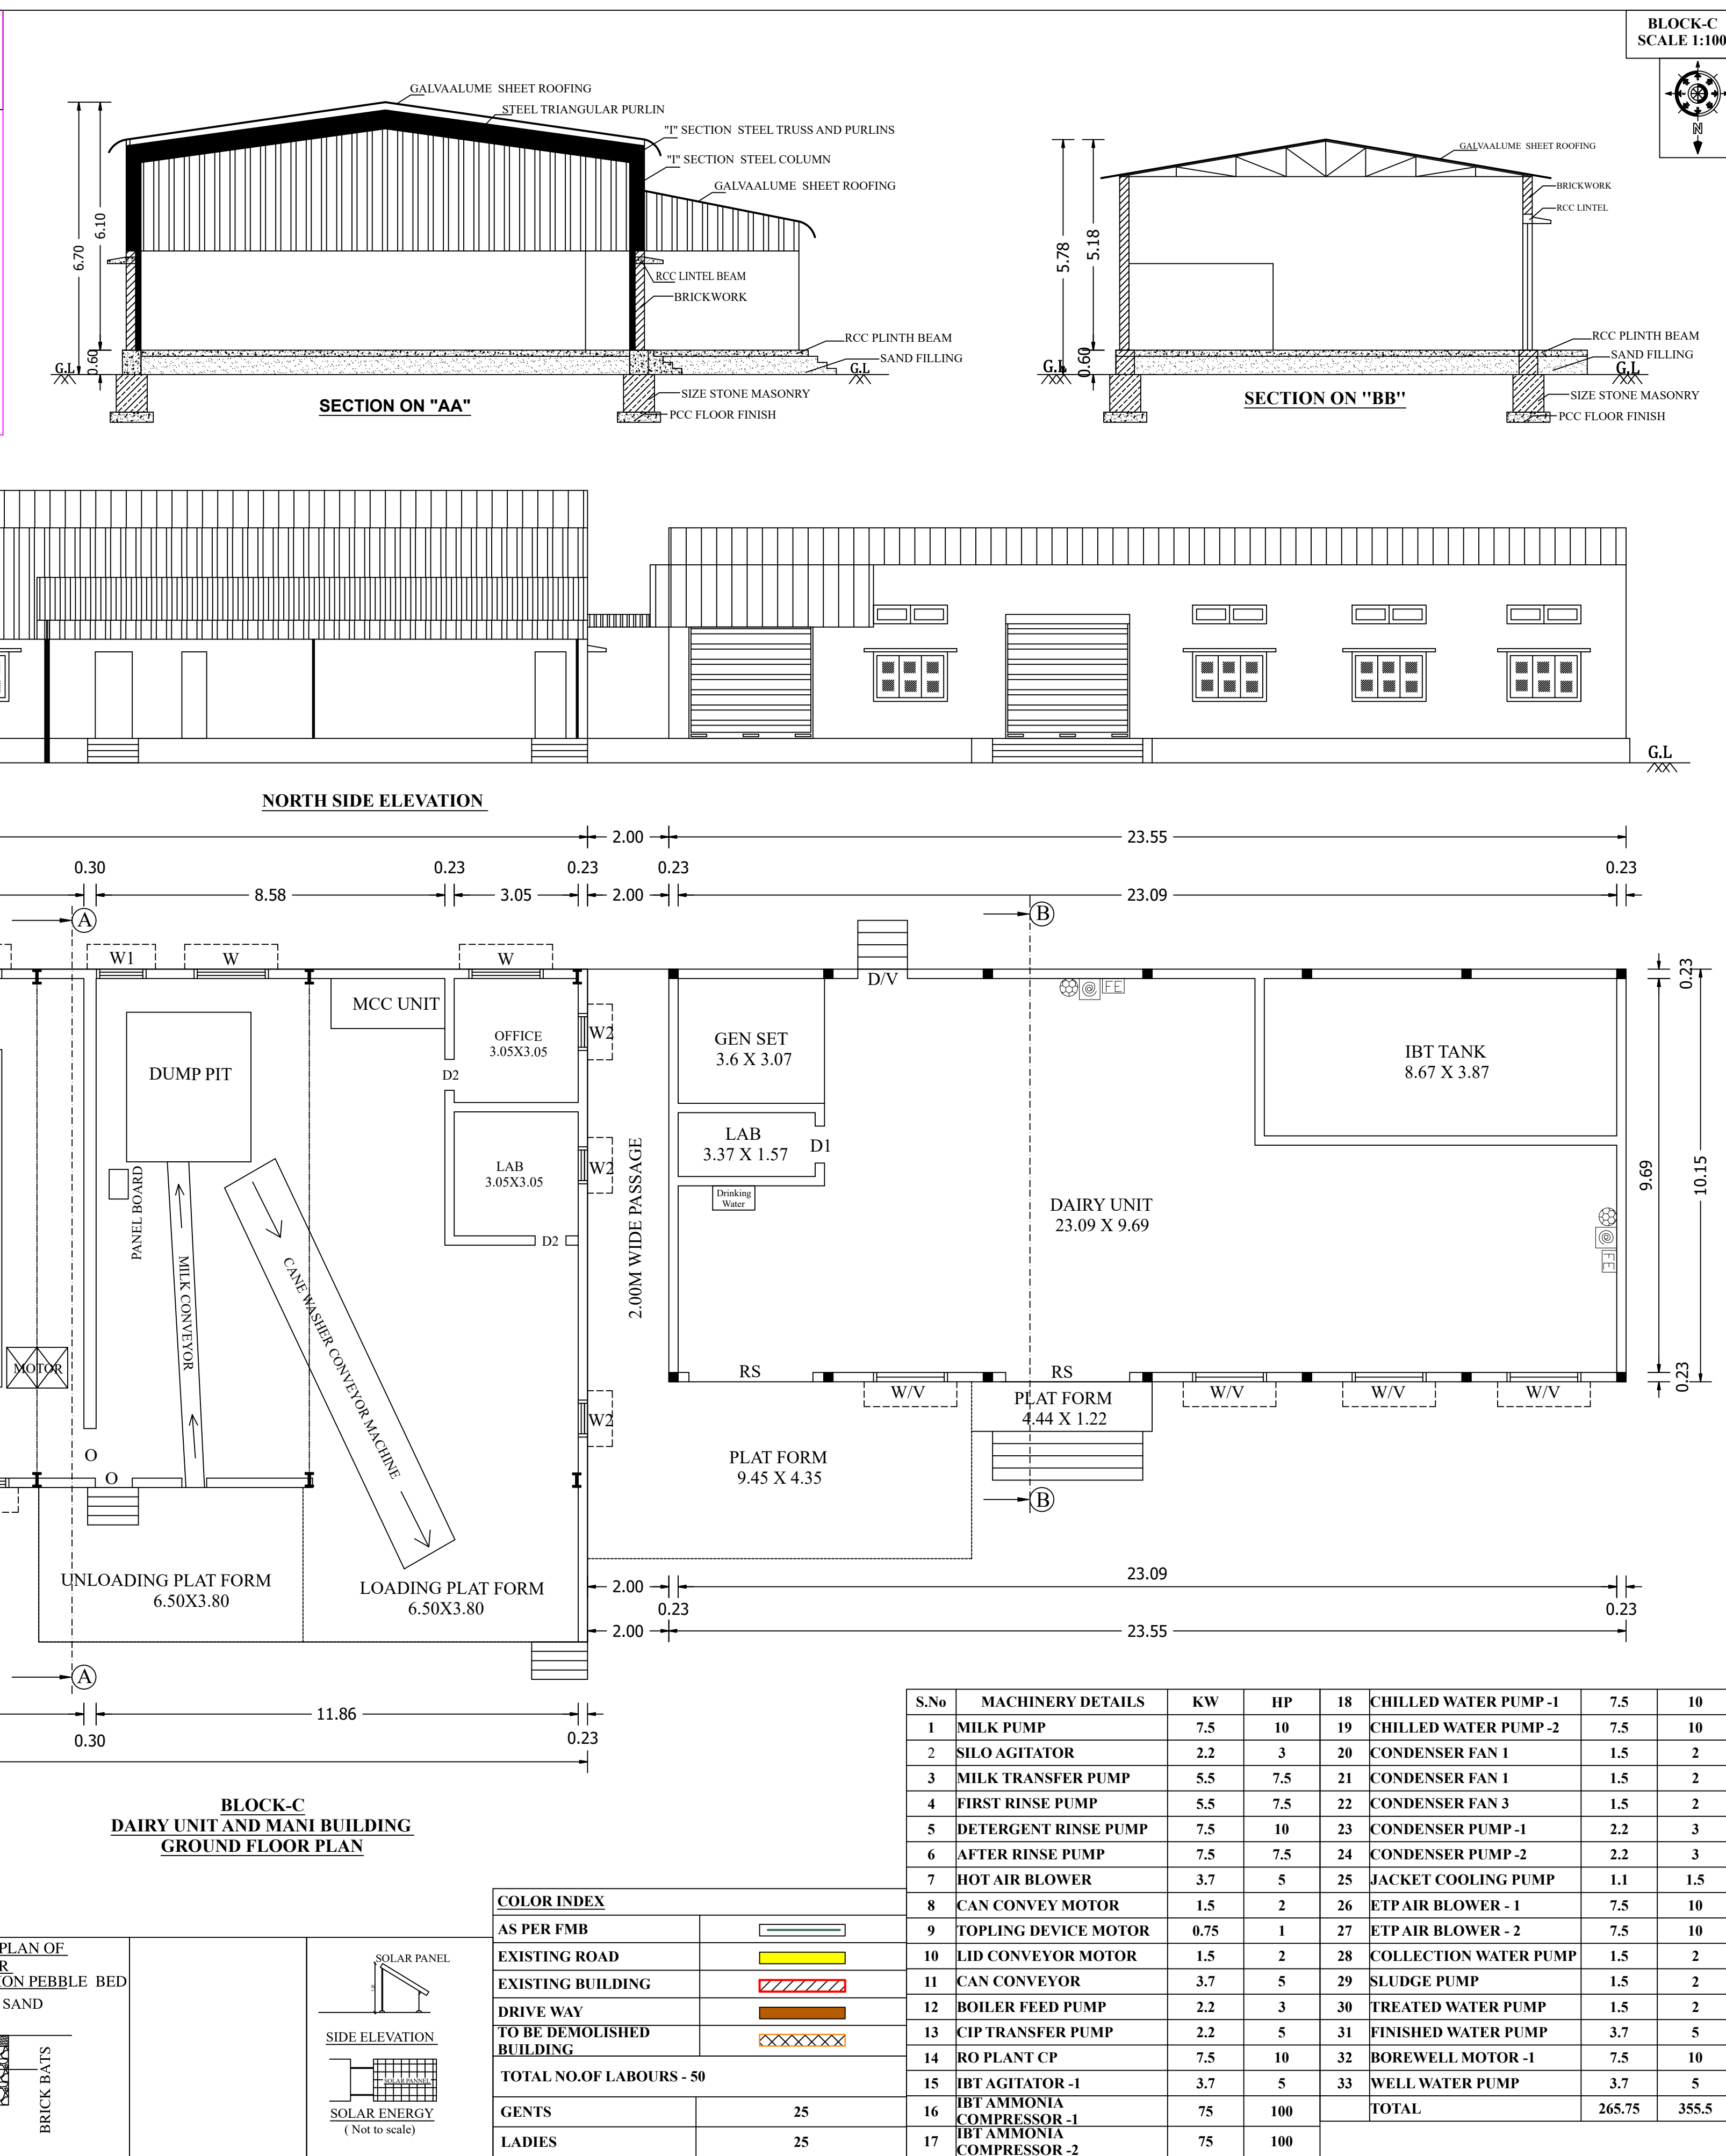


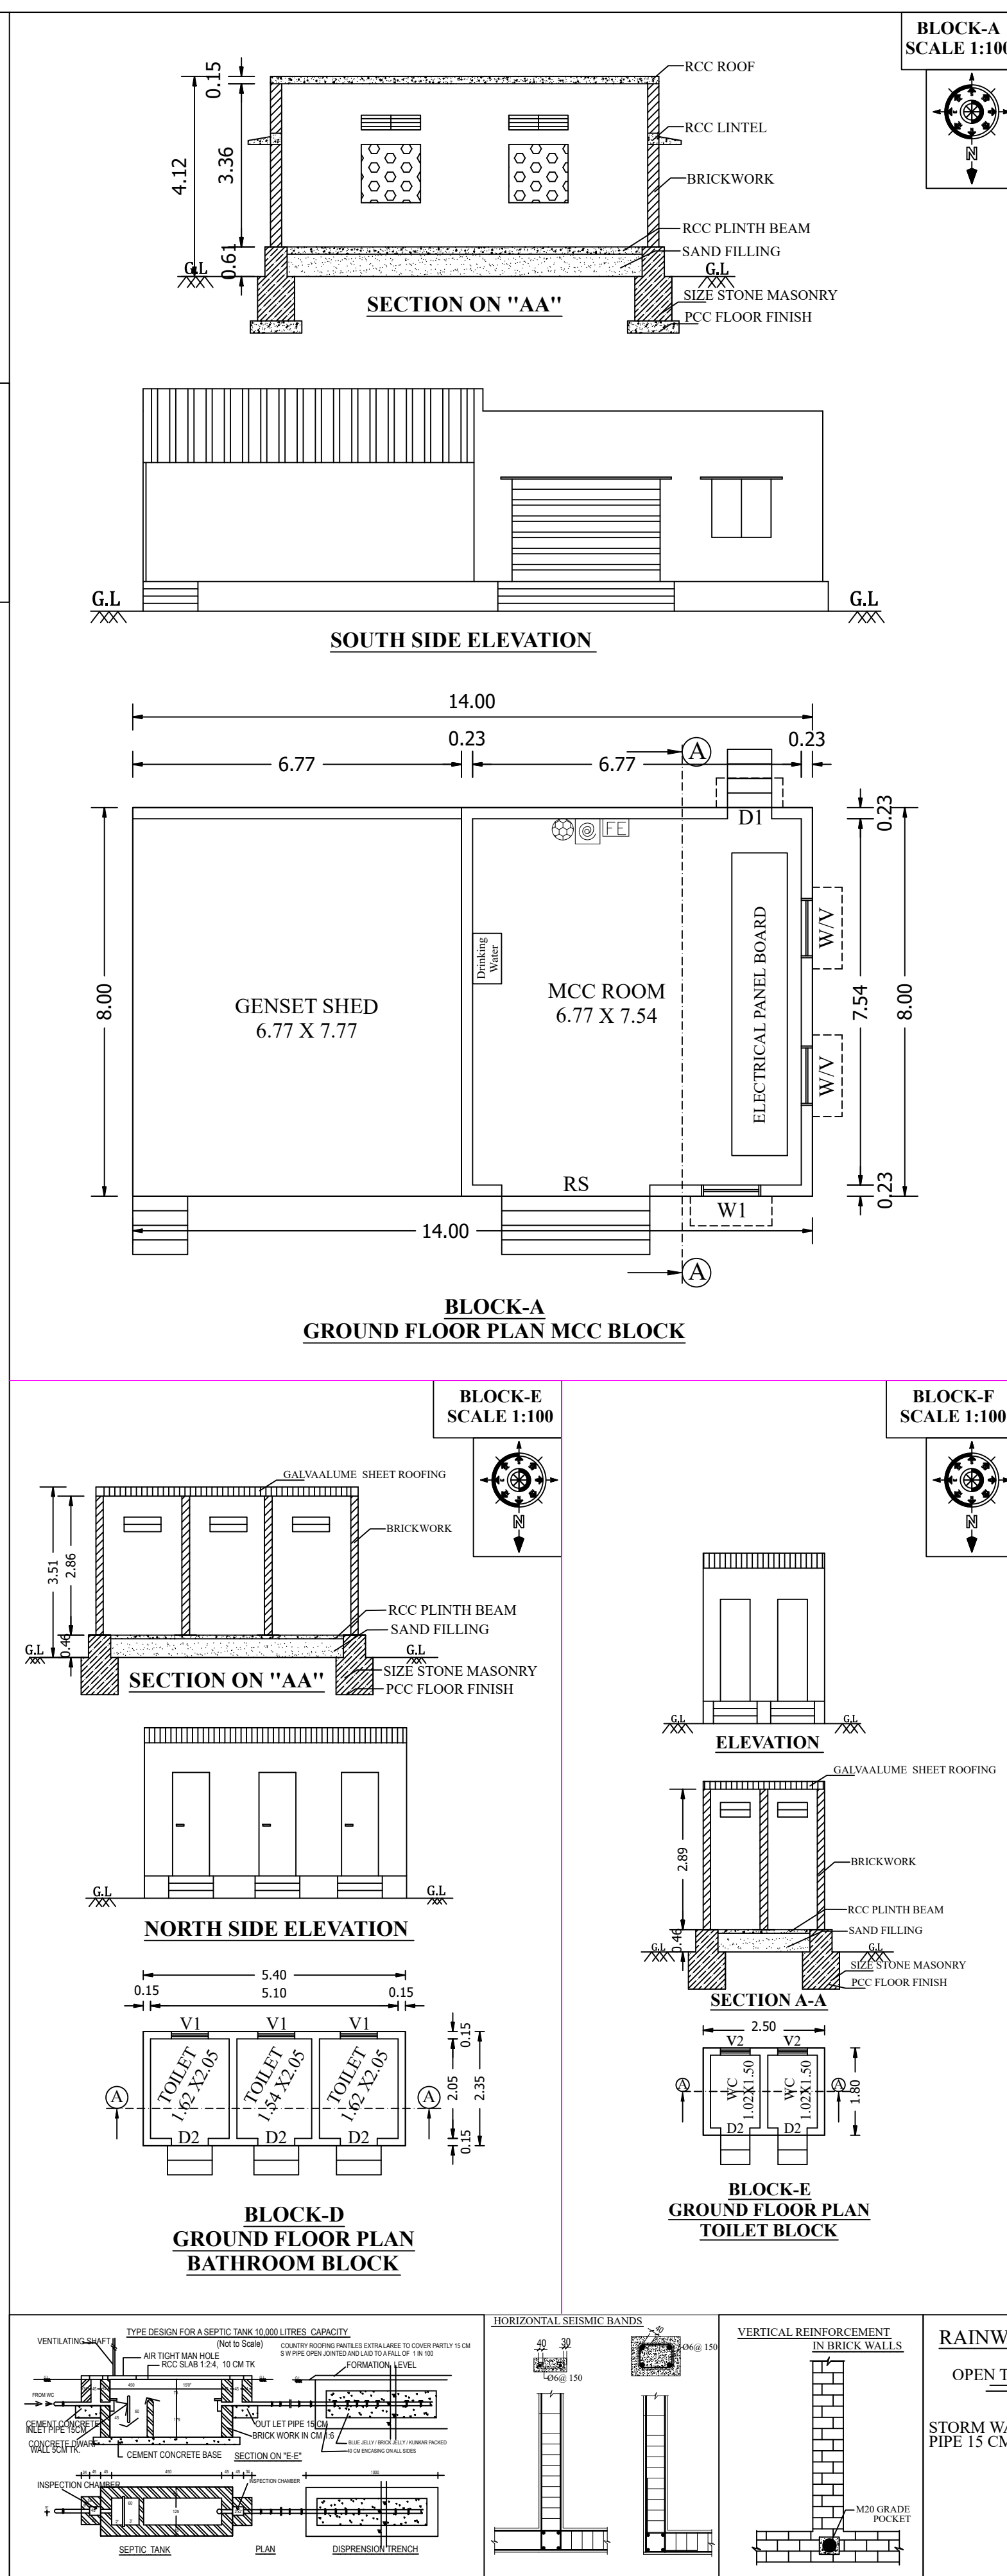

SITE AND DETAILED PLAN SHOWING THE EXISTING CONSTRUCTION OF CHILLING INDUSTRIAL (GREEN CATEGORY) WITH 355.50 IN R.S.NO:853A, METTUPALAYAM VILLAGE, THALAIAPATTI PANCHAYAT, PETHANAICKENPALAYAM TALUK, SALEM DISTRICT.				
ALL DIMENSIONS ARE IN METER				
ONLINE APPLICATION NO : SWP/BPA/519403/2025				
NAME OF THE APPLICANT :				
M/s MILKY MIT DAIRY FOOD PRIVATE LIMITED , By its Managing Director, Mr.T.Satish Kumar S/o Mr.Thangamuthu,				
AREA DETAILS :				
AS PER PATTA		- 12150.00 Sq.m		
AS PER DOCUMENT		- 3.00 Acre (OR) 12150.00 Sq.m		
AS PER SUPERIMPOSED		- 11624.11 Sq.m		
AREA DETAILS :				
S. NO	DESCRIPTION	FSI AREA IN (Sq.m)	NON FSI AREA IN (Sq.m)	TOTAL BUILT UP AREA IN (Sq.m)
PROPOSED BUILDING				
BLOCK-A (MCC BUILDING)				
1	GROUND FLOOR	112.00	-	112.00
BLOCK-B (BLOWER ROOM)				
3	GROUND FLOOR	29.13	-	29.13
BLOCK-C (DAIRY UNIT AND MAIN BUILDING)				
3	GROUND FLOOR	884.35	-	884.35
BLOCK-D (BATHROOM)				
4	GROUND FLOOR	12.69	-	12.69
BLOCK-E (TOILET)				
5	GROUND FLOOR	4.50	-	4.50
TANK AND YARD				
6	CLARIFIER	-	32.14	32.14
7	COLLECTION TANK -I	-	5.17	5.17
8	COLLECTION TANK -II	-	11.36	11.36
9	SUBJCE DRYING BED AND TREATED WATER	-	22.28	22.28
10	SAND FILTER	-	8.79	8.79
11	AERATION TANK	-	54.39	54.39
12	SILO TANK	-	18.10	18.10
TOTAL :		1042.67	152.23	1194.90
FLOOR SPACE INDEX - FSI AREA		1042.67	= 0.090 < 2.0 11624.11	
HEIGHT OF THE BUILDING : 6.70M				
PARKING AREA DESCRIPTION		AREA	REQUIRED	PROVIDED
1 CAR SPACE FOR EVERY 150 SQ.M OF OFFICE AREA		9.30/150	1	2(P/H Included)
2 TWO WHEELER SPACE FOR EVERY 75 SQ.M OF WORKSHOP AREA		1000.95/75	14	18
1 CYCLE SPACE FOR EVERY 75 SQ.M OF WORKSHOP AREA		1000.95/75	14	18
1 LORRY SPACE FOR EVERY 750 SQ.M OF WORKSHOP AREA		1000.95/750	2	3
JOINERY DETAILS				
1	ROLLING SHUTTER - RS		3.05 X 3.05	
2	COLLAPSE GATE - CG		3.05 X 3.05	
3	DOOR - D		1.22 X 2.13	
4	DOOR - D1		0.91 X 2.13	
5	DOOR - D2		0.76 X 2.13	
6	WINDOW - W1		1.83 X 1.22	
7	WINDOW - W1		1.22 X 1.22	
8	WINDOW - W2		0.91 X 1.22	
9	VENTILATOR - V		0.83 X 0.46	
10	VENTILATOR - V1		1.76 X 0.46	
11	JOLY - J		3.67 X 1.22	
REFERENCE				
☉	FIRE ALARM SYSTEM			
☼	HIRE REEL			
☼	FIRE FIGHTING EQUIPMENT			
☼	DRINKING WATER			
 E.R.C. PALANISAMY, S.E., Registered Engineer - TAMILNADU Licentiate Building Surveyor - 032601616317 Coastal Civil Engineer RD Builders And Est. , Sarpada Town (Dist.Pondicherry) Dusse Road 4th Street, Adakkal Main Road, Tirupur - 641 602. Email: sarpada_civilengineer@gmail.com				
REGISTERED ENGINEER				
 Managing Director -				
APPLICANT				


E. C. PALANISAMY, B.E.,
Registered Engineer - TOWERS - 42523050001
Registered Structural Engineer - TOWERS - 40202400003
Licensed Building Surveyor - 4350502016-2017
Consulting Civil Engineer
RD Builders No. 8B1, Swarna Towers (Third Floor),
Stanes Road 4th Floor, Adambai Main Road,
Thirupur - 641 602.
E-mail: ecpsmy.rgbuilders@gmail.com

REGISTERED ENGINEER

For Milky Milkmaid Pvt. Ltd. 
Managing Director -

APPLICANT