



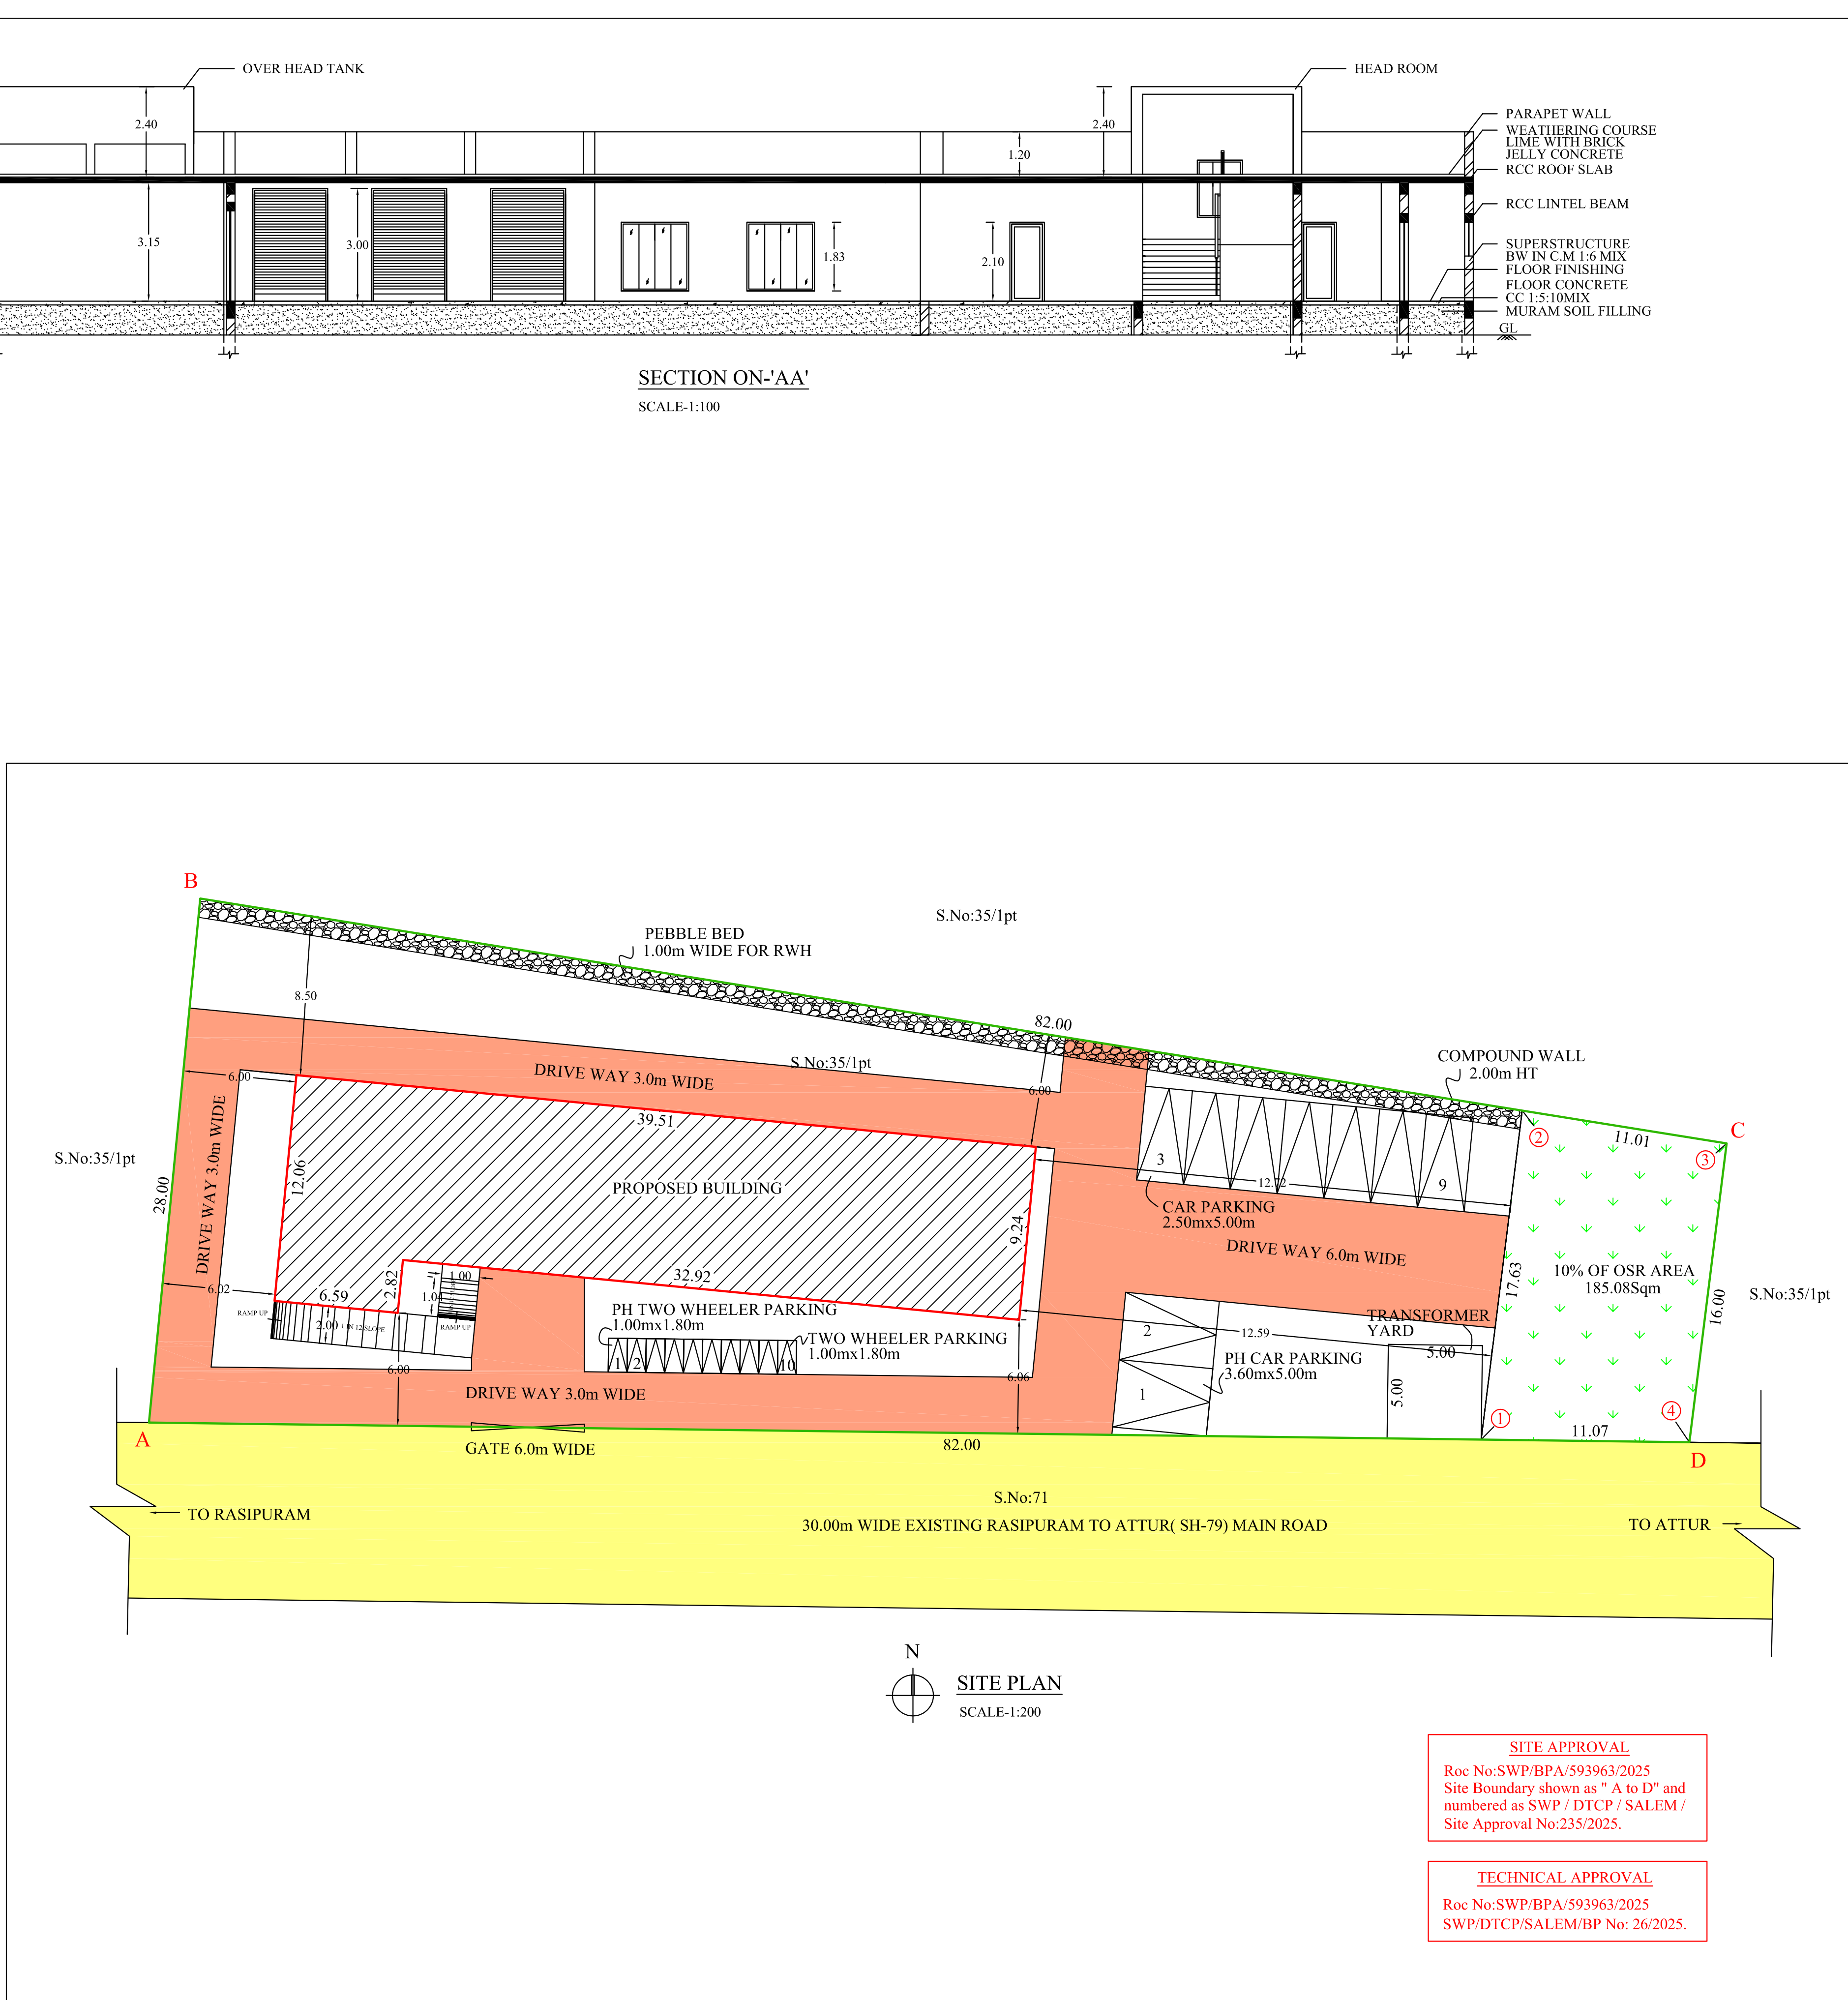

PLAN SHOWING THE PROPOSED CONSTRUCTION OF RCC TERRACED ROOF BUILDING DISPLAY CUM DEMONSTRATION CENTRE IN S.F.No: 35/1pt AT MALLIAKARAI VILLAGE ATTUR TALUK, SALEM DISTRICT																																
COLOUR INDEX SITE BOUNDARY PROPOSED BUILDING EXISTING ROAD PROPOSED DRIVE WAY 10% OF OSR AREA		SCALE:- ALL DIMENSIONAL ARE IN METER SCALE 1:100 FE FIRE EXTINGUISHER APRATUS PROVIDED IN NECESSARY PLACES. AL FIRE ALARAM																														
* SOLAR APARATUS TO BE PROVIDED																																
X RAIN WATER HARVESTING SYSTEM & SULLAGE WATER TREATMENT PLANT & TANKS ARE PROVIDED AS PER STANDARD PROVISIONS.																																
JOINERY DETAIL: RS ROLLING SHUTTER : 2.00 x 3.00 DD DOUBLE DOOR : 1.83 x 2.44 D1 DOOR : 1.00 x 2.10 D2 DOOR : 0.90 x 2.10 D3 DOOR : 0.76 x 2.10 W WINDOW : 1.20 x 1.83 W1 WINDOW : 1.83 x 1.83 FW FIXED WINDOW : 4.42 x 2.10 V VENTILATOR : 0.91 x 0.91 V1 VENTILATOR : 2.11 x 0.91																																
AREA STATEMENT: <table><tr><td>S.No</td><td>DESCRIPTION</td><td>AS PER PATTA ACRE</td></tr><tr><td>1.</td><td>S.No:35/1</td><td>0.44</td></tr><tr><td colspan="2">TOTAL AREA</td><td>0.44</td></tr></table> BUILDING AREA <table><tr><td>S.No</td><td>DESCRIPTION</td><td>NON FSI AREA Sqm</td><td>FSI AREA Sqm</td><td>TOTAL AREA Sqm</td></tr><tr><td></td><td>GROUND FLOOR AREA</td><td>----</td><td>383.63</td><td>383.63</td></tr><tr><td></td><td>HEAD ROOM AREA</td><td>30.27</td><td>----</td><td>30.27</td></tr><tr><td></td><td>TOTAL AREA</td><td>30.27</td><td>383.63</td><td>413.90</td></tr></table> Sqm SITE AREA (0.44 Acres) : 1781.26 10.01% OF OSR AREA : 185.08 CAR PARKING 3.60x5.00 : 7 No's PH CAR PARKING PROVIDED : 2 No's PH CAR PARKING 3.60x5.00 : 8 No's PH CAR PARKING PROVIDED : 2 No's TWO WHEELER PARKING 1.00x1.80 : 0.215 TWO WHEELER PROVIDED : 8 No's PH TWO WHEELER PROVIDED : 2 No's FLOOR SPACE INDEX (383.63/1781.26) : 0.215				S.No	DESCRIPTION	AS PER PATTA ACRE	1.	S.No:35/1	0.44	TOTAL AREA		0.44	S.No	DESCRIPTION	NON FSI AREA Sqm	FSI AREA Sqm	TOTAL AREA Sqm		GROUND FLOOR AREA	----	383.63	383.63		HEAD ROOM AREA	30.27	----	30.27		TOTAL AREA	30.27	383.63	413.90
S.No	DESCRIPTION	AS PER PATTA ACRE																														
1.	S.No:35/1	0.44																														
TOTAL AREA		0.44																														
S.No	DESCRIPTION	NON FSI AREA Sqm	FSI AREA Sqm	TOTAL AREA Sqm																												
	GROUND FLOOR AREA	----	383.63	383.63																												
	HEAD ROOM AREA	30.27	----	30.27																												
	TOTAL AREA	30.27	383.63	413.90																												
APPLICANT: For The Tamil Nadu Handicrafts Development Corporation Ltd. (A Govt of Tamil Nadu Undertaking) (Poompuhar Sales Showroom, Salem) MANAGER ENGINEER																																

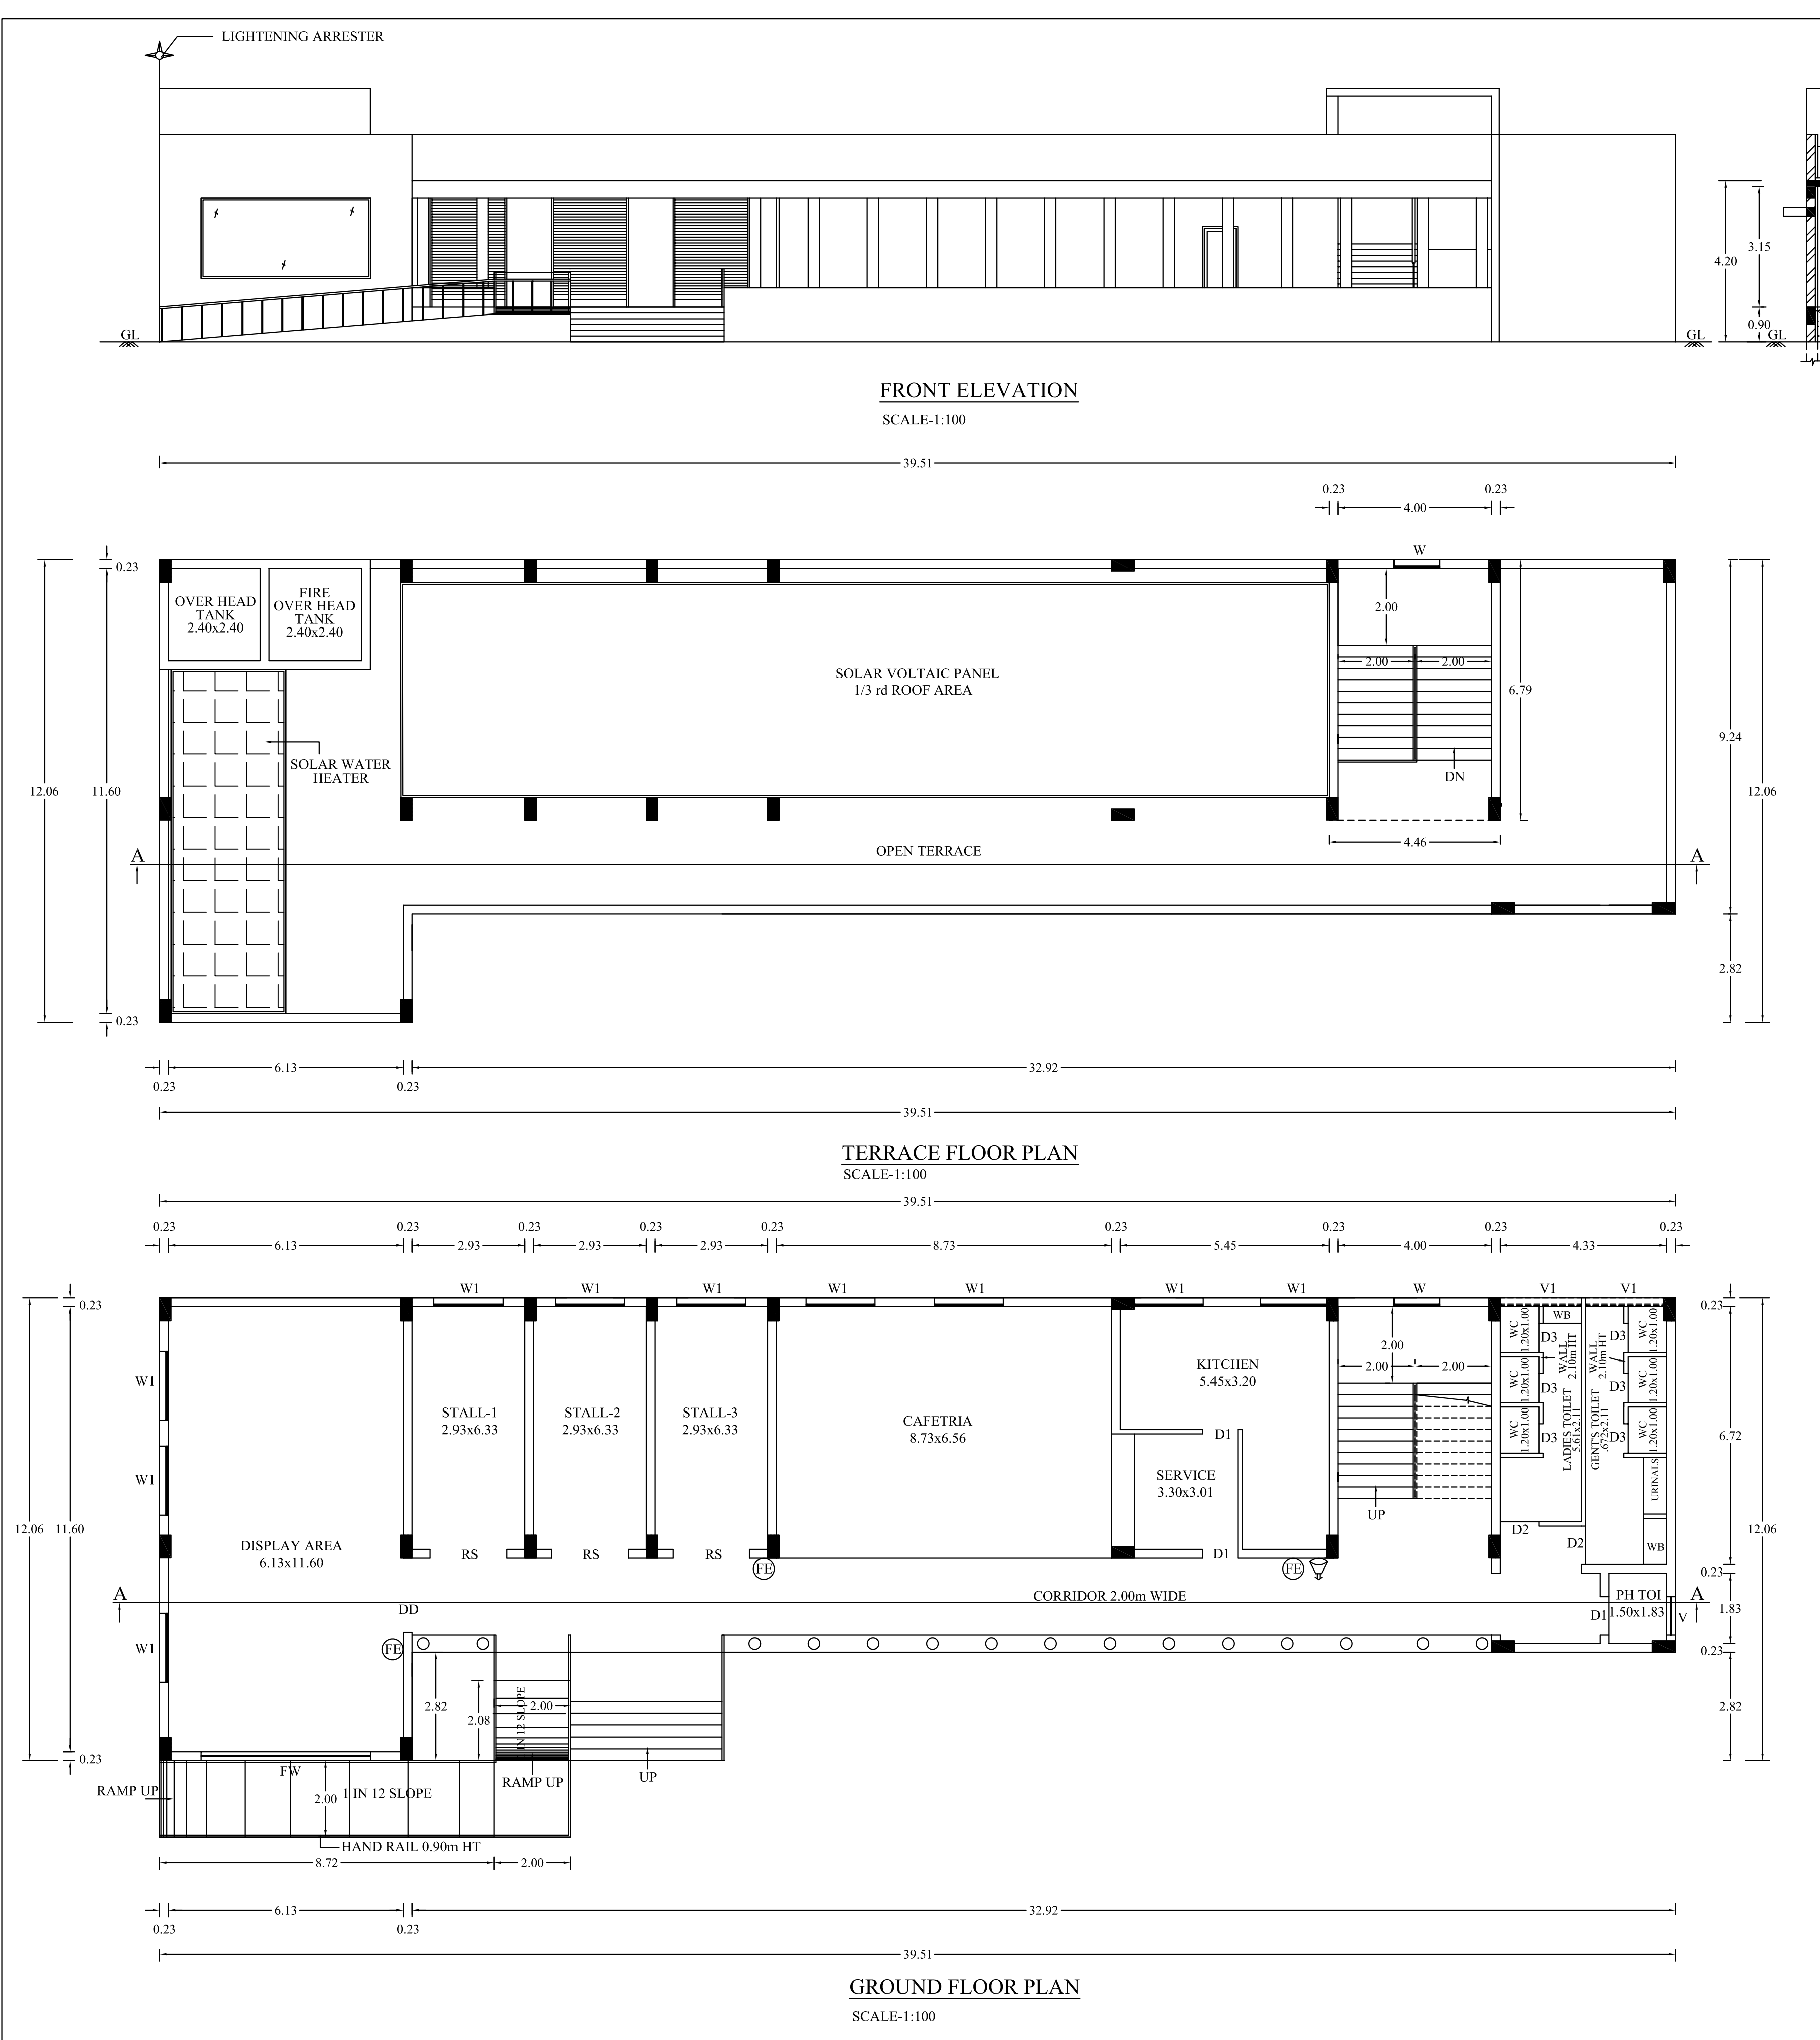