

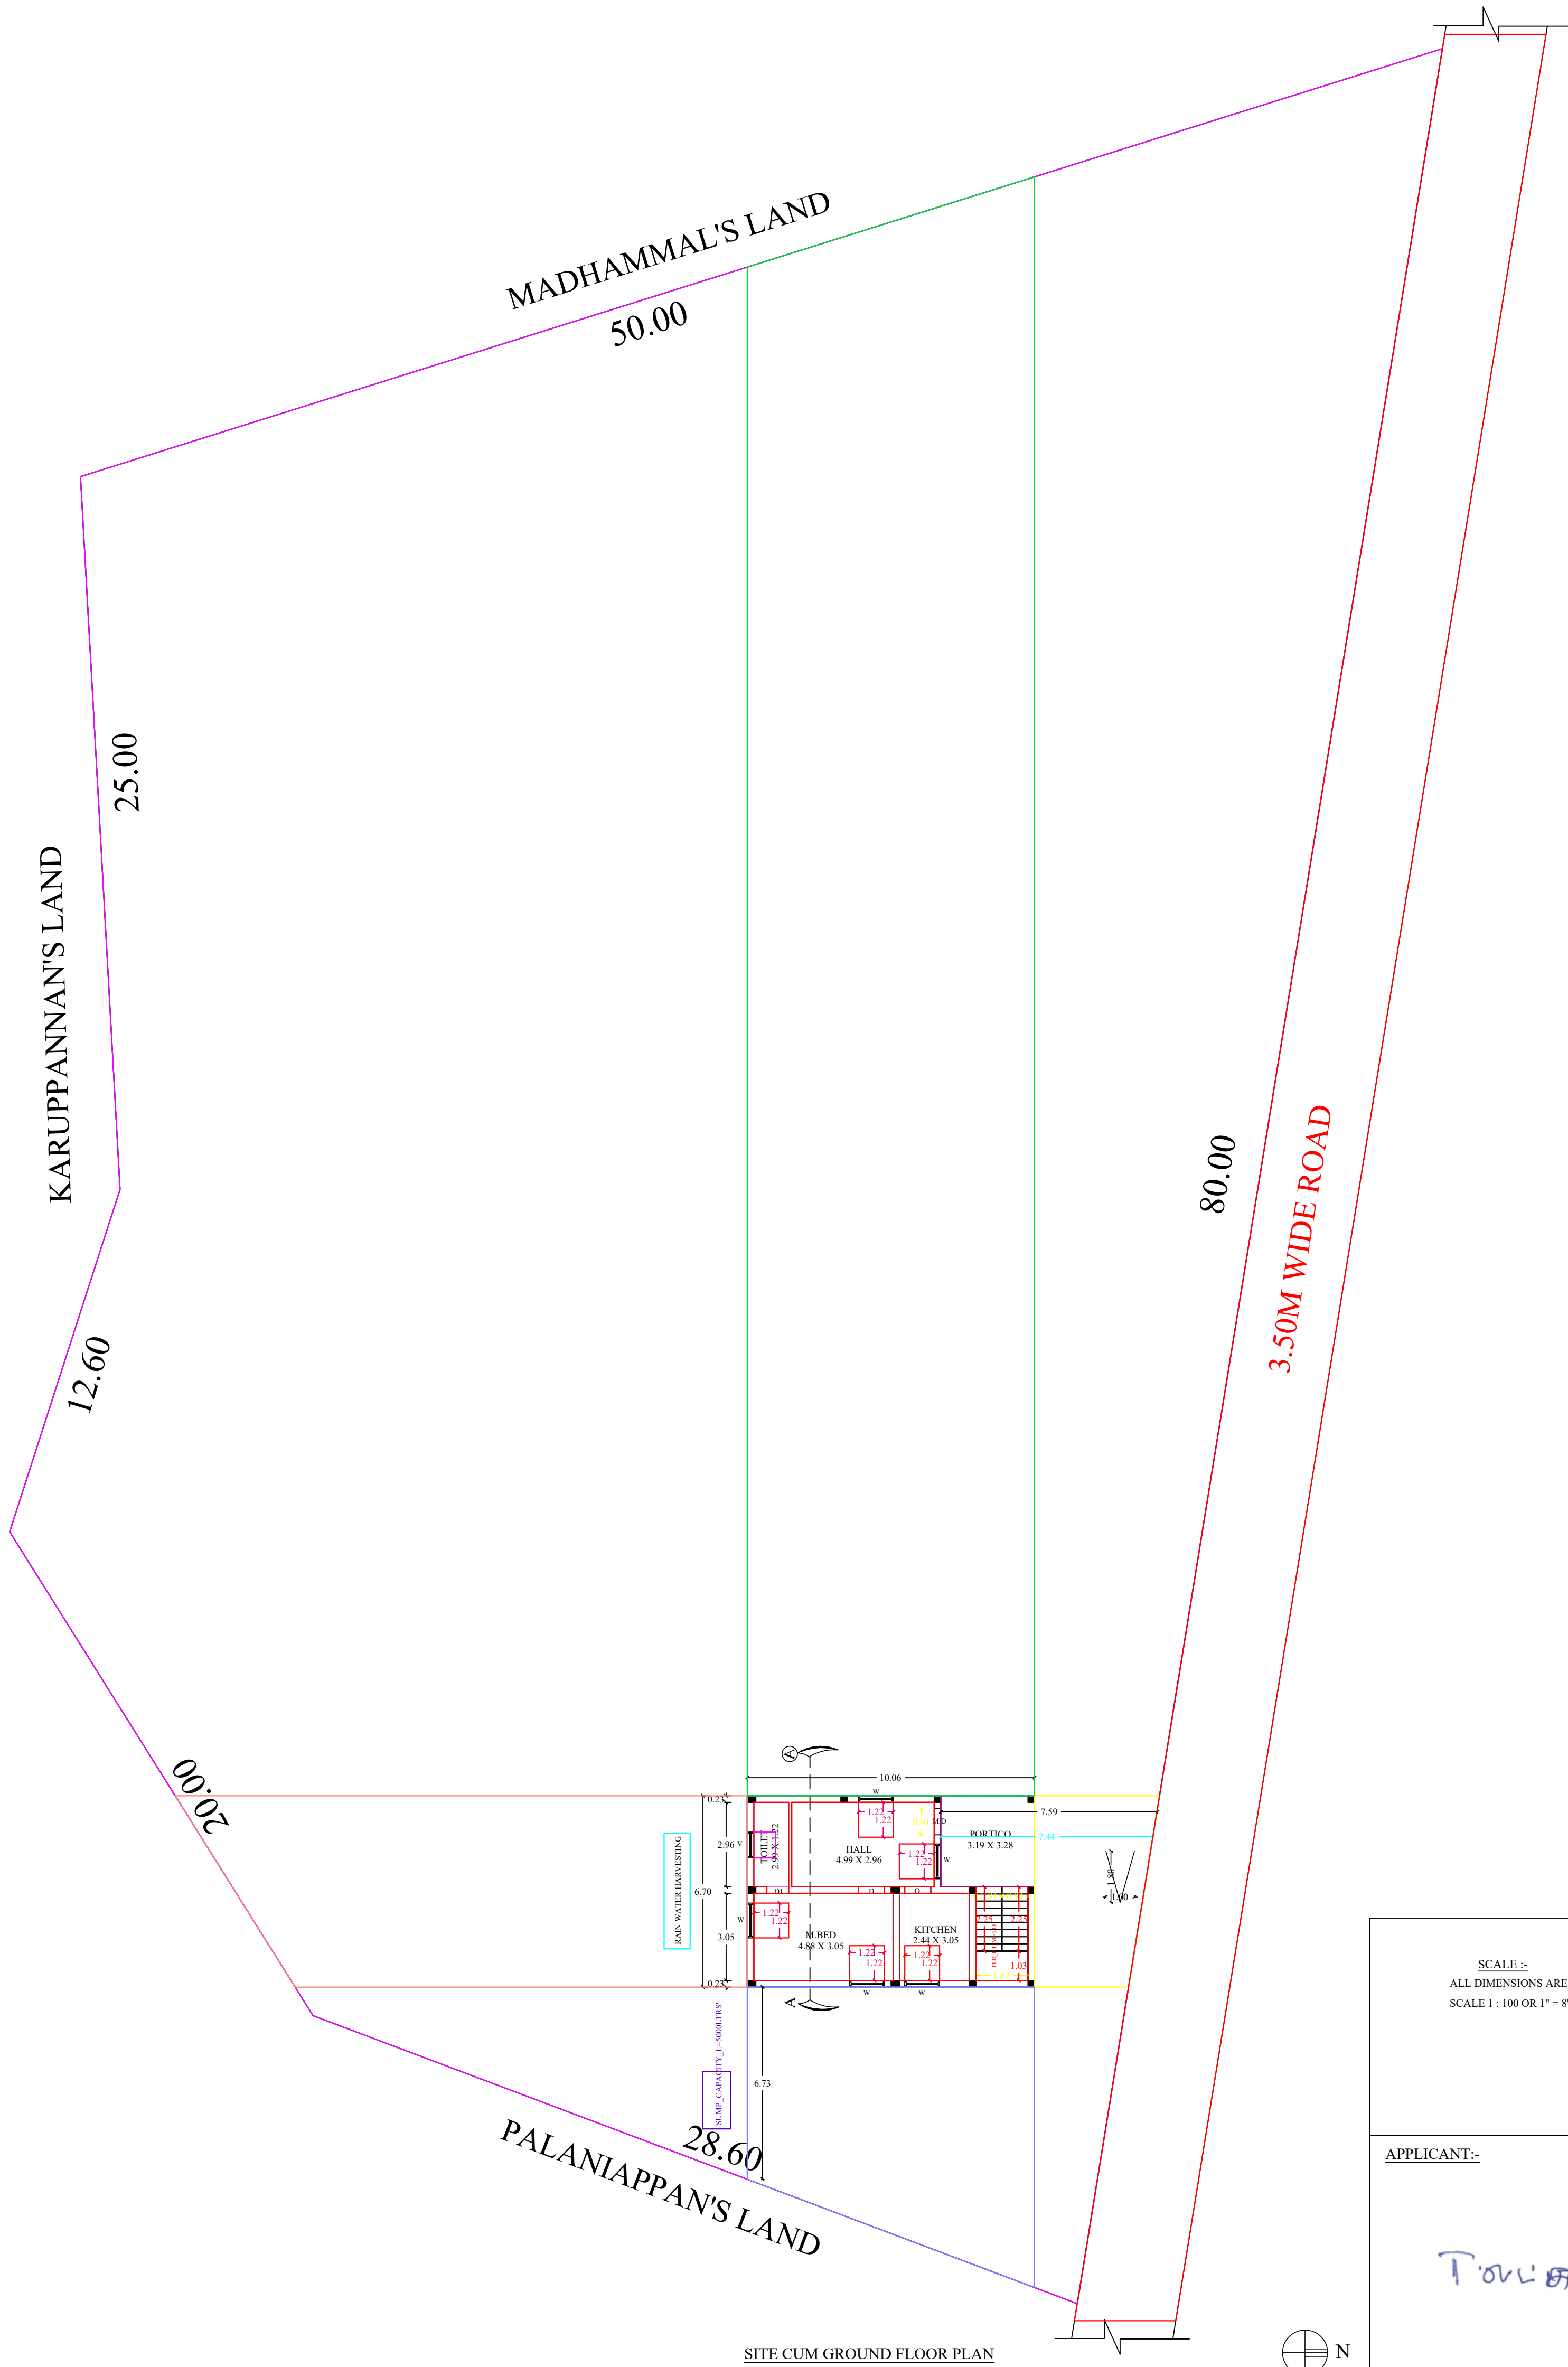
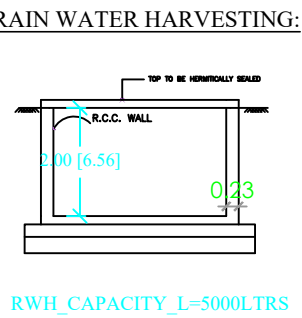
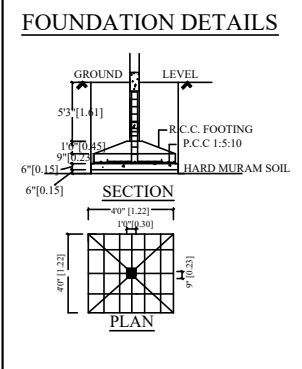


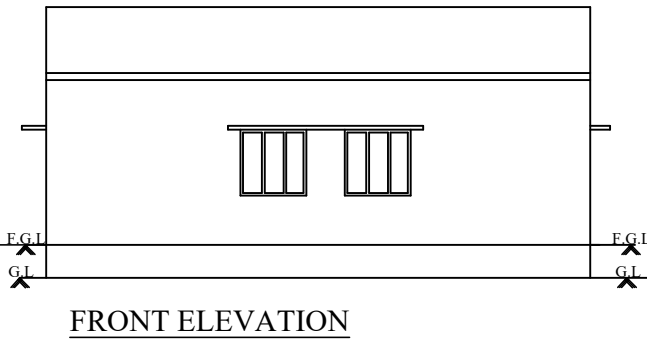


PLAN SHOWING THE PROPOSED CONSTRUCTION OF G.FLOOR
R.C.C ROOF RESIDENTIAL BUILDING IN S.F NO : 305 /2B AT
NADUSTREET, MOTTUR, PALLIPATTY VILLAGE, MECHERI
PANCHAYAT UNION, METTUR TALUK, SALEM DISTRICT.


APPLICANT'S NAME : Mr. T. LAKSHMANAN, S/o. THANDAVAN.

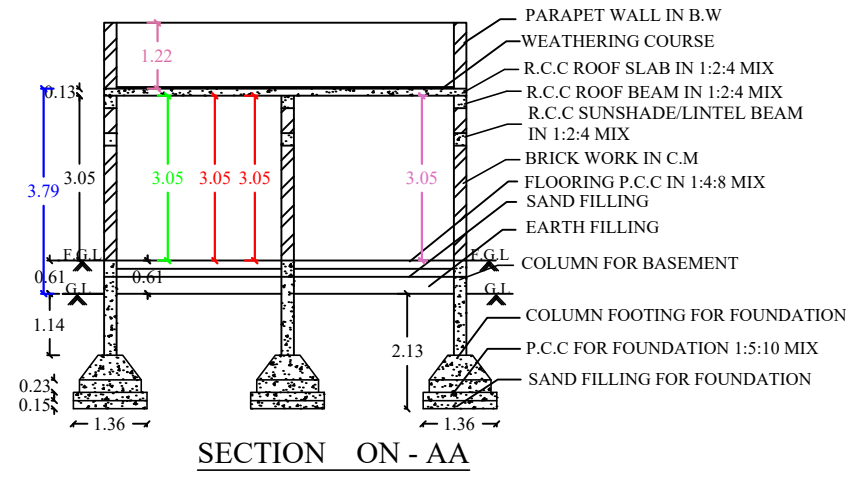


STAIR CASE DETAILS:

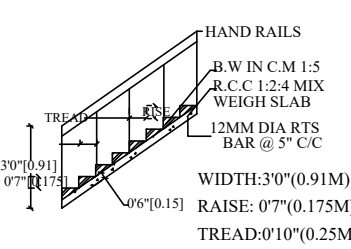

SEPTIC TANK:

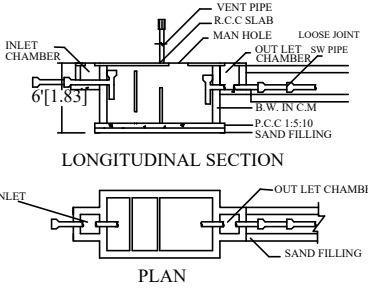

KEY PLAN :
NOT TO SCALE

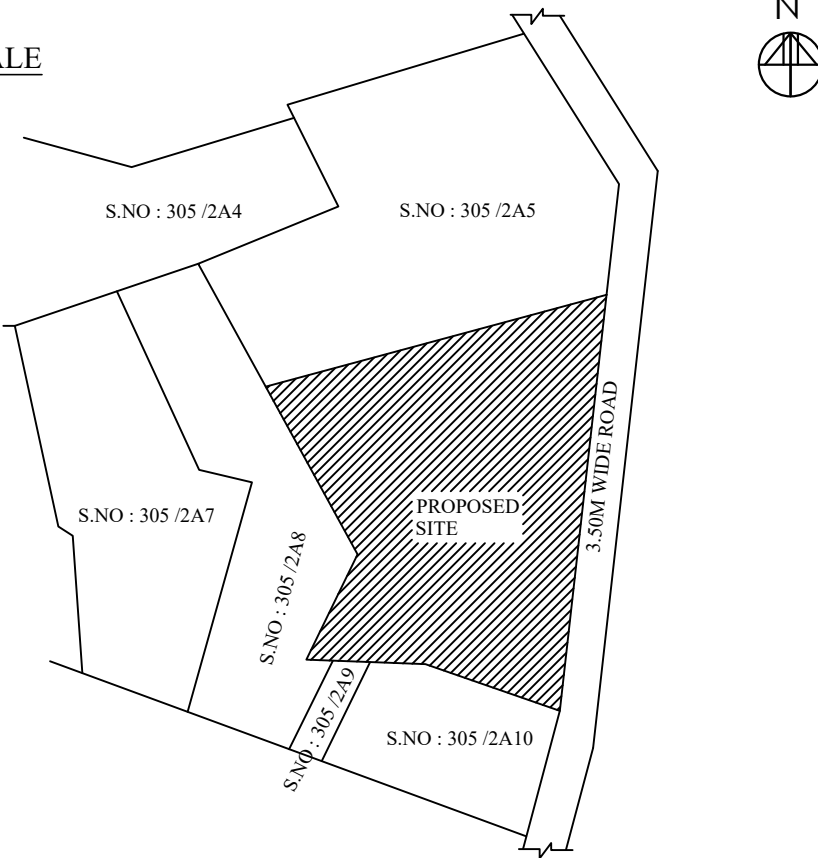

AREA DETAILS:-

S.NO	DESCRIPTION	SIZE IN FT	SIZE IN M
1.	AREA OF THE SITE (AS AT SITE)	28292.95 SFT	2628.48 SQM
2.	AREA OF THE SITE (AS PER PATTA)	28524.60 SFT	2650.00 SQM
3.	PLINTH AREA(G.F)	725.50 SFT	67.40 SQM

JOINERY DETAILS :-

S.NO	DESCRIPTION	SIZE IN FT	SIZE IN M
1.	MAIN DOOR - M.D	33" X 70"	1.00 X 2.14
2.	DOOR - D	30" X 70"	0.91 X 2.14
3.	DOOR - D1	26" X 70"	0.76 X 2.14
4.	WINDOW - W	40" X 40"	1.22 X 1.22
5.	OPEN - O	30" X 70"	0.91 X 2.14
6.	VENTILATOR - V	30" X 26"	0.91 X 0.76

SCALE:-
ALL DIMENSIONS ARE IN FEET & METER
SCALE 1 : 100 OR 1" = 8'0"

APPLICANT:-

T. LAKSHMANAN

ENGINEER:-

Er.K.MOHAN, B.E., F.I.V., M.I.E.,
Approved Valuer (F-25356)
Chartered Engineer (M-1755948)
Registered Engineer Grade - I
Pudusampalli, Mettur Dam - 636403,
Salem District, Tamilnadu.

