

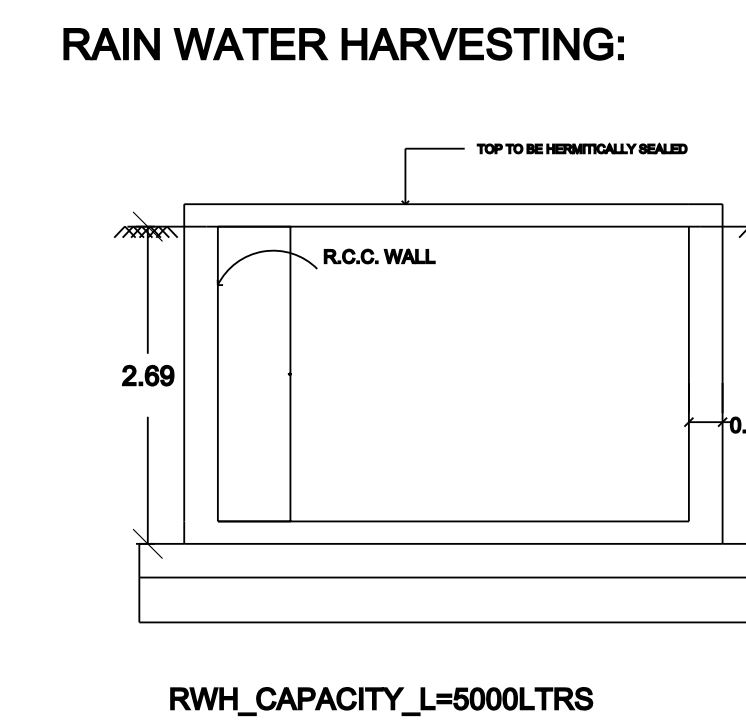
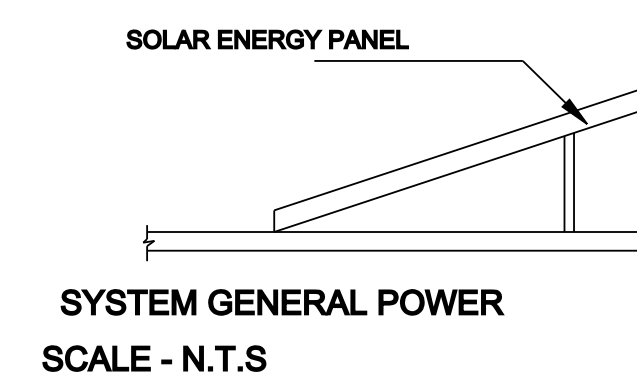
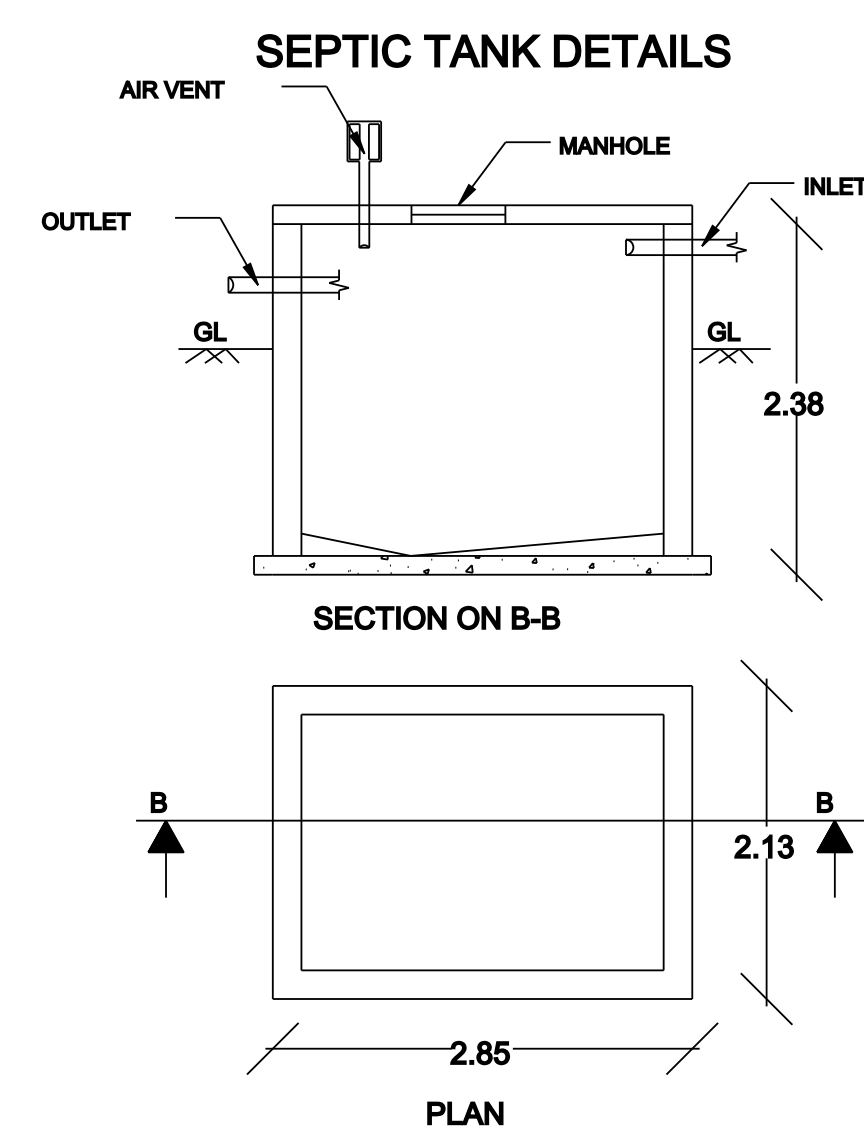
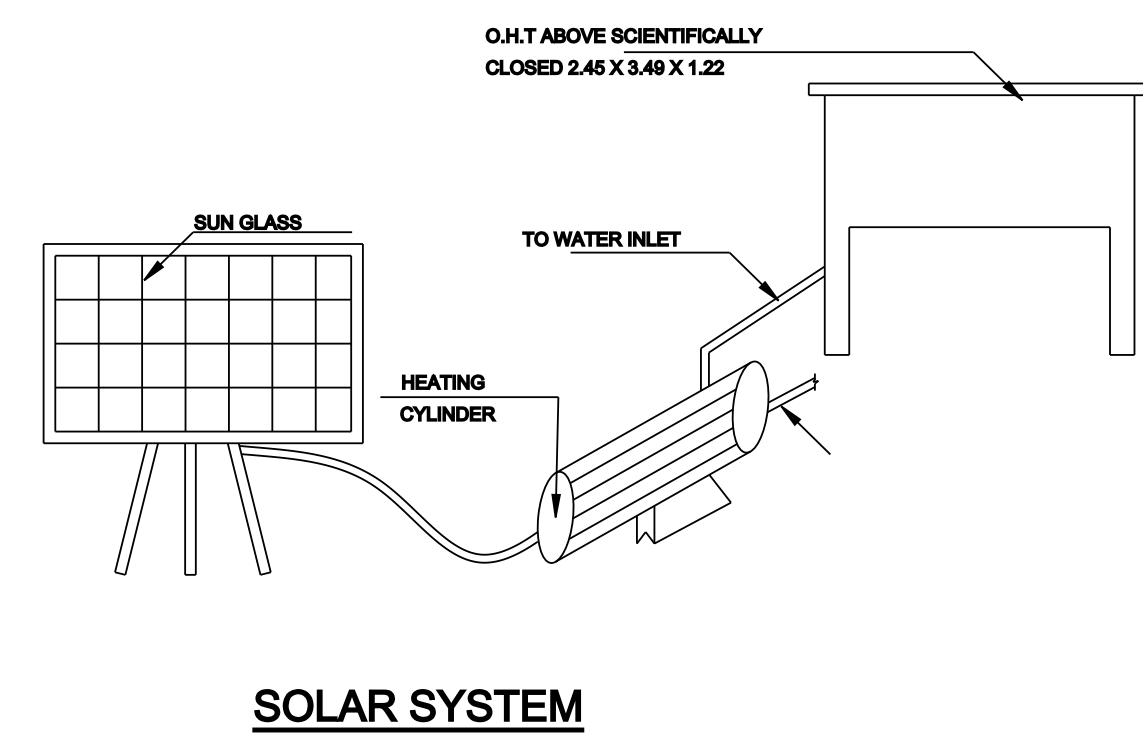
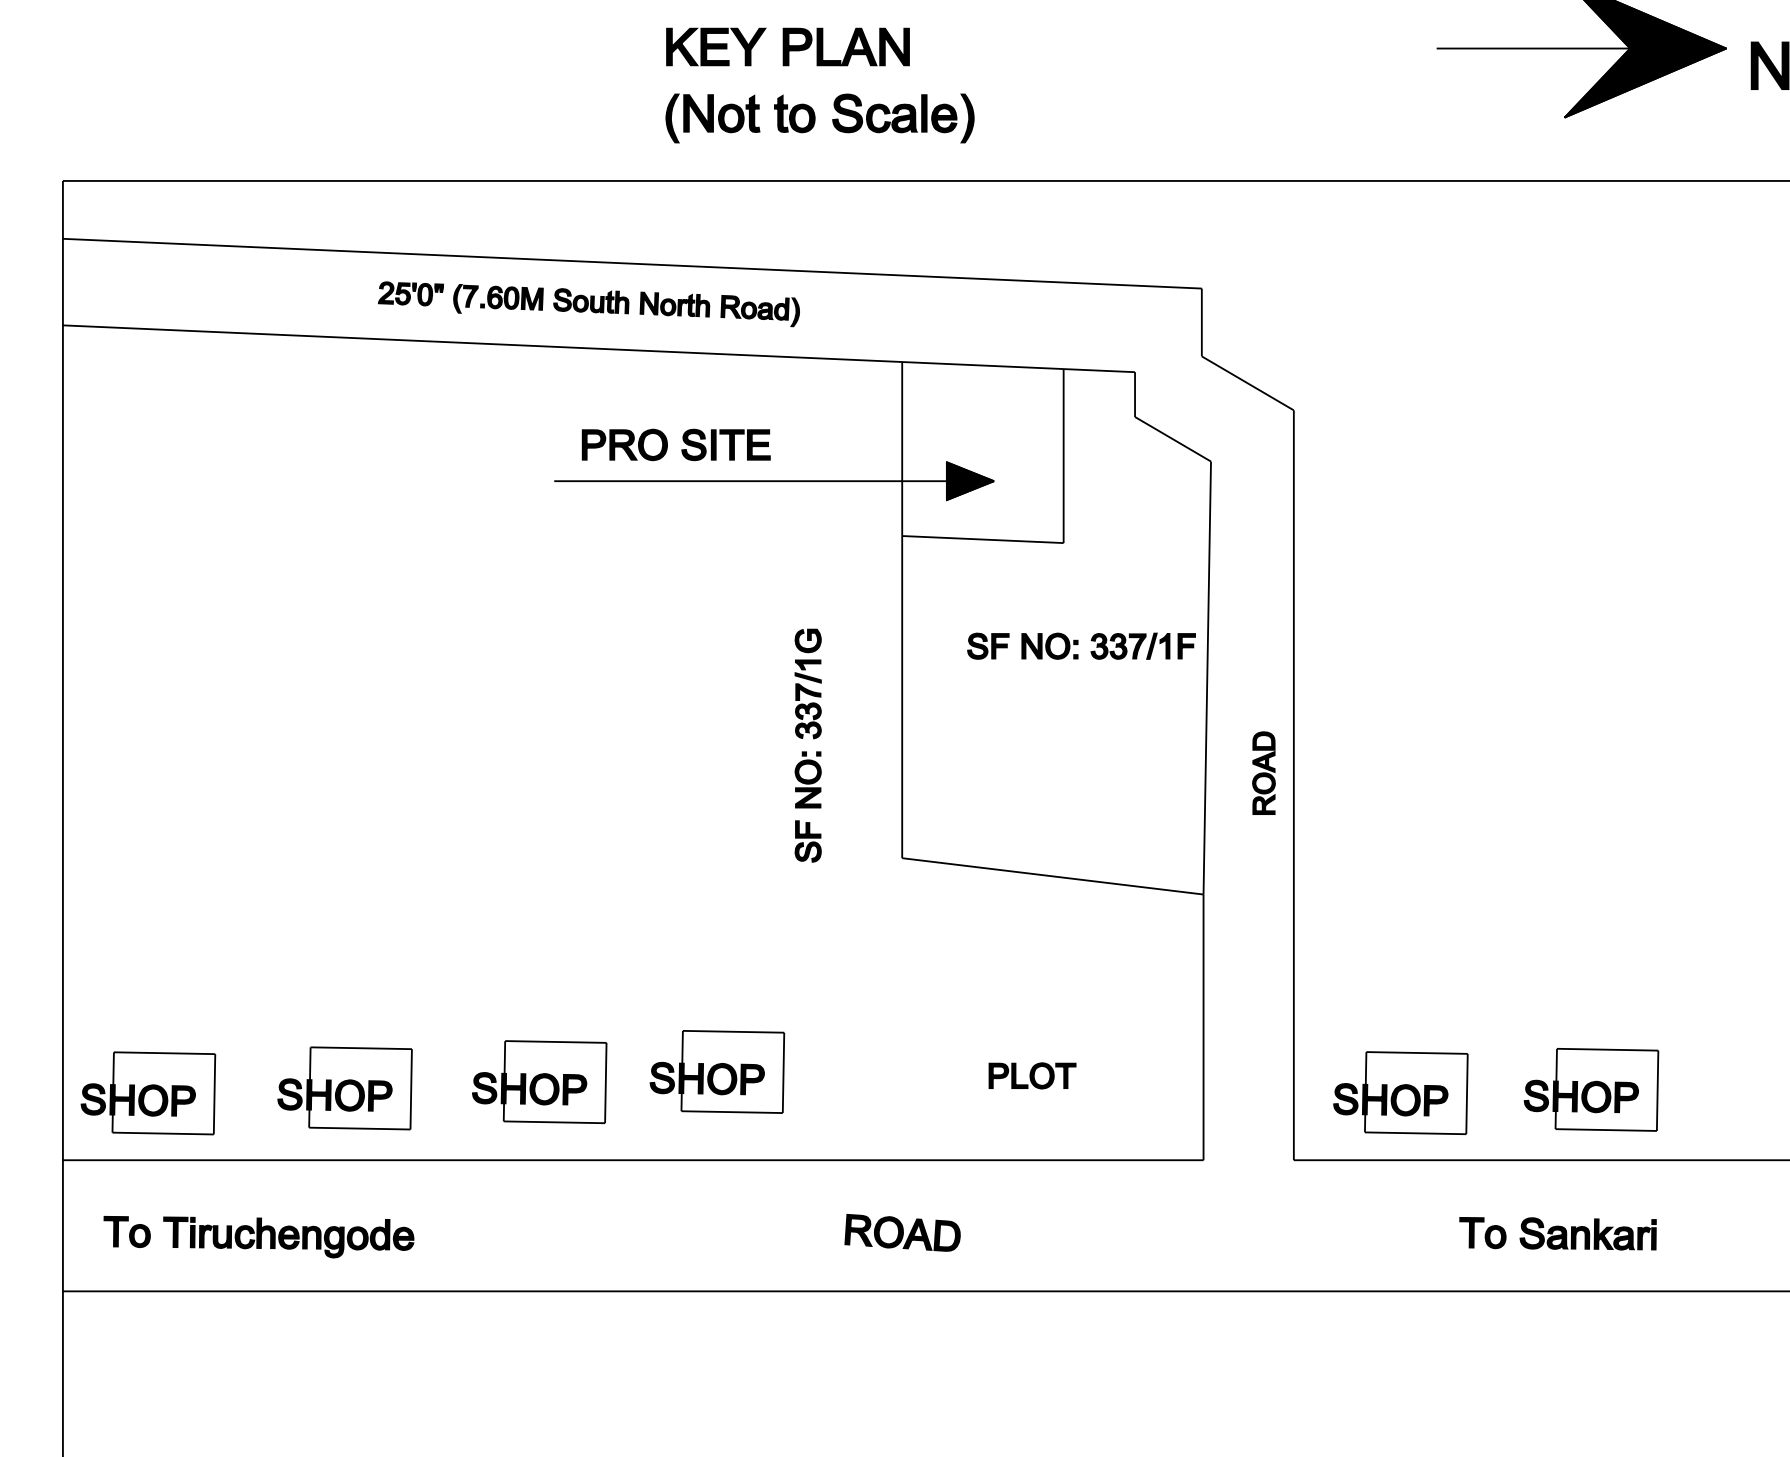
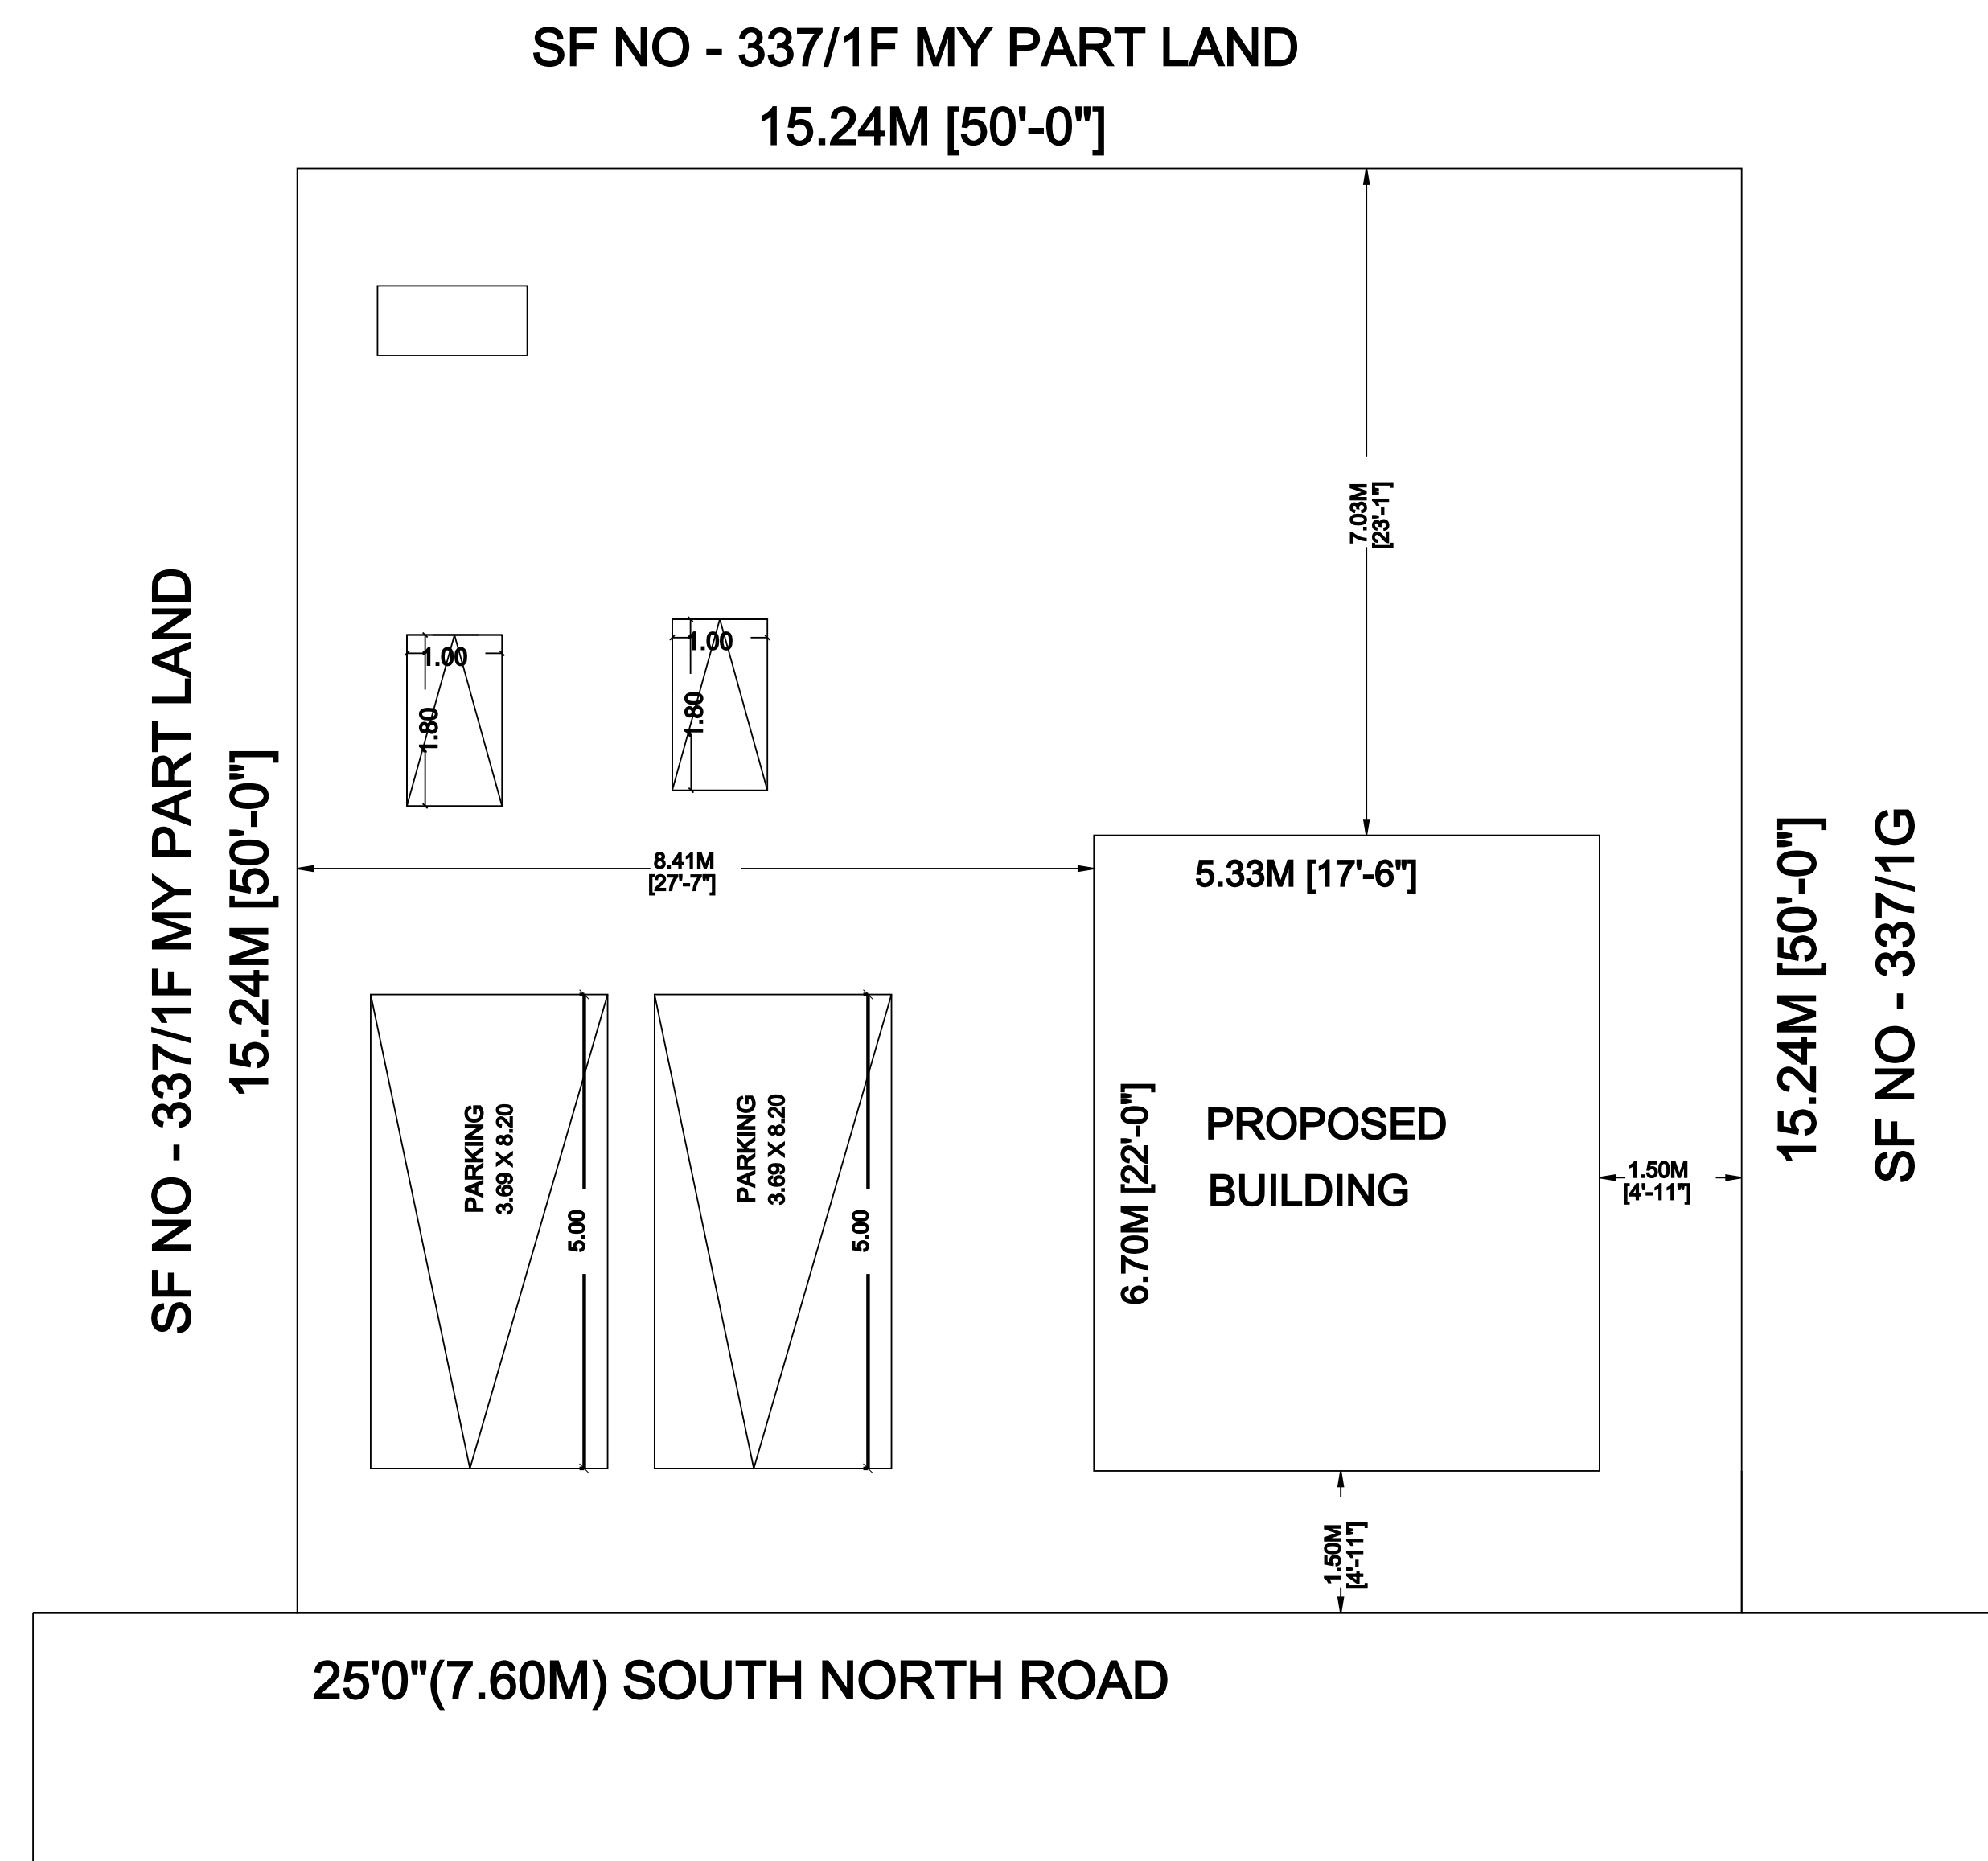
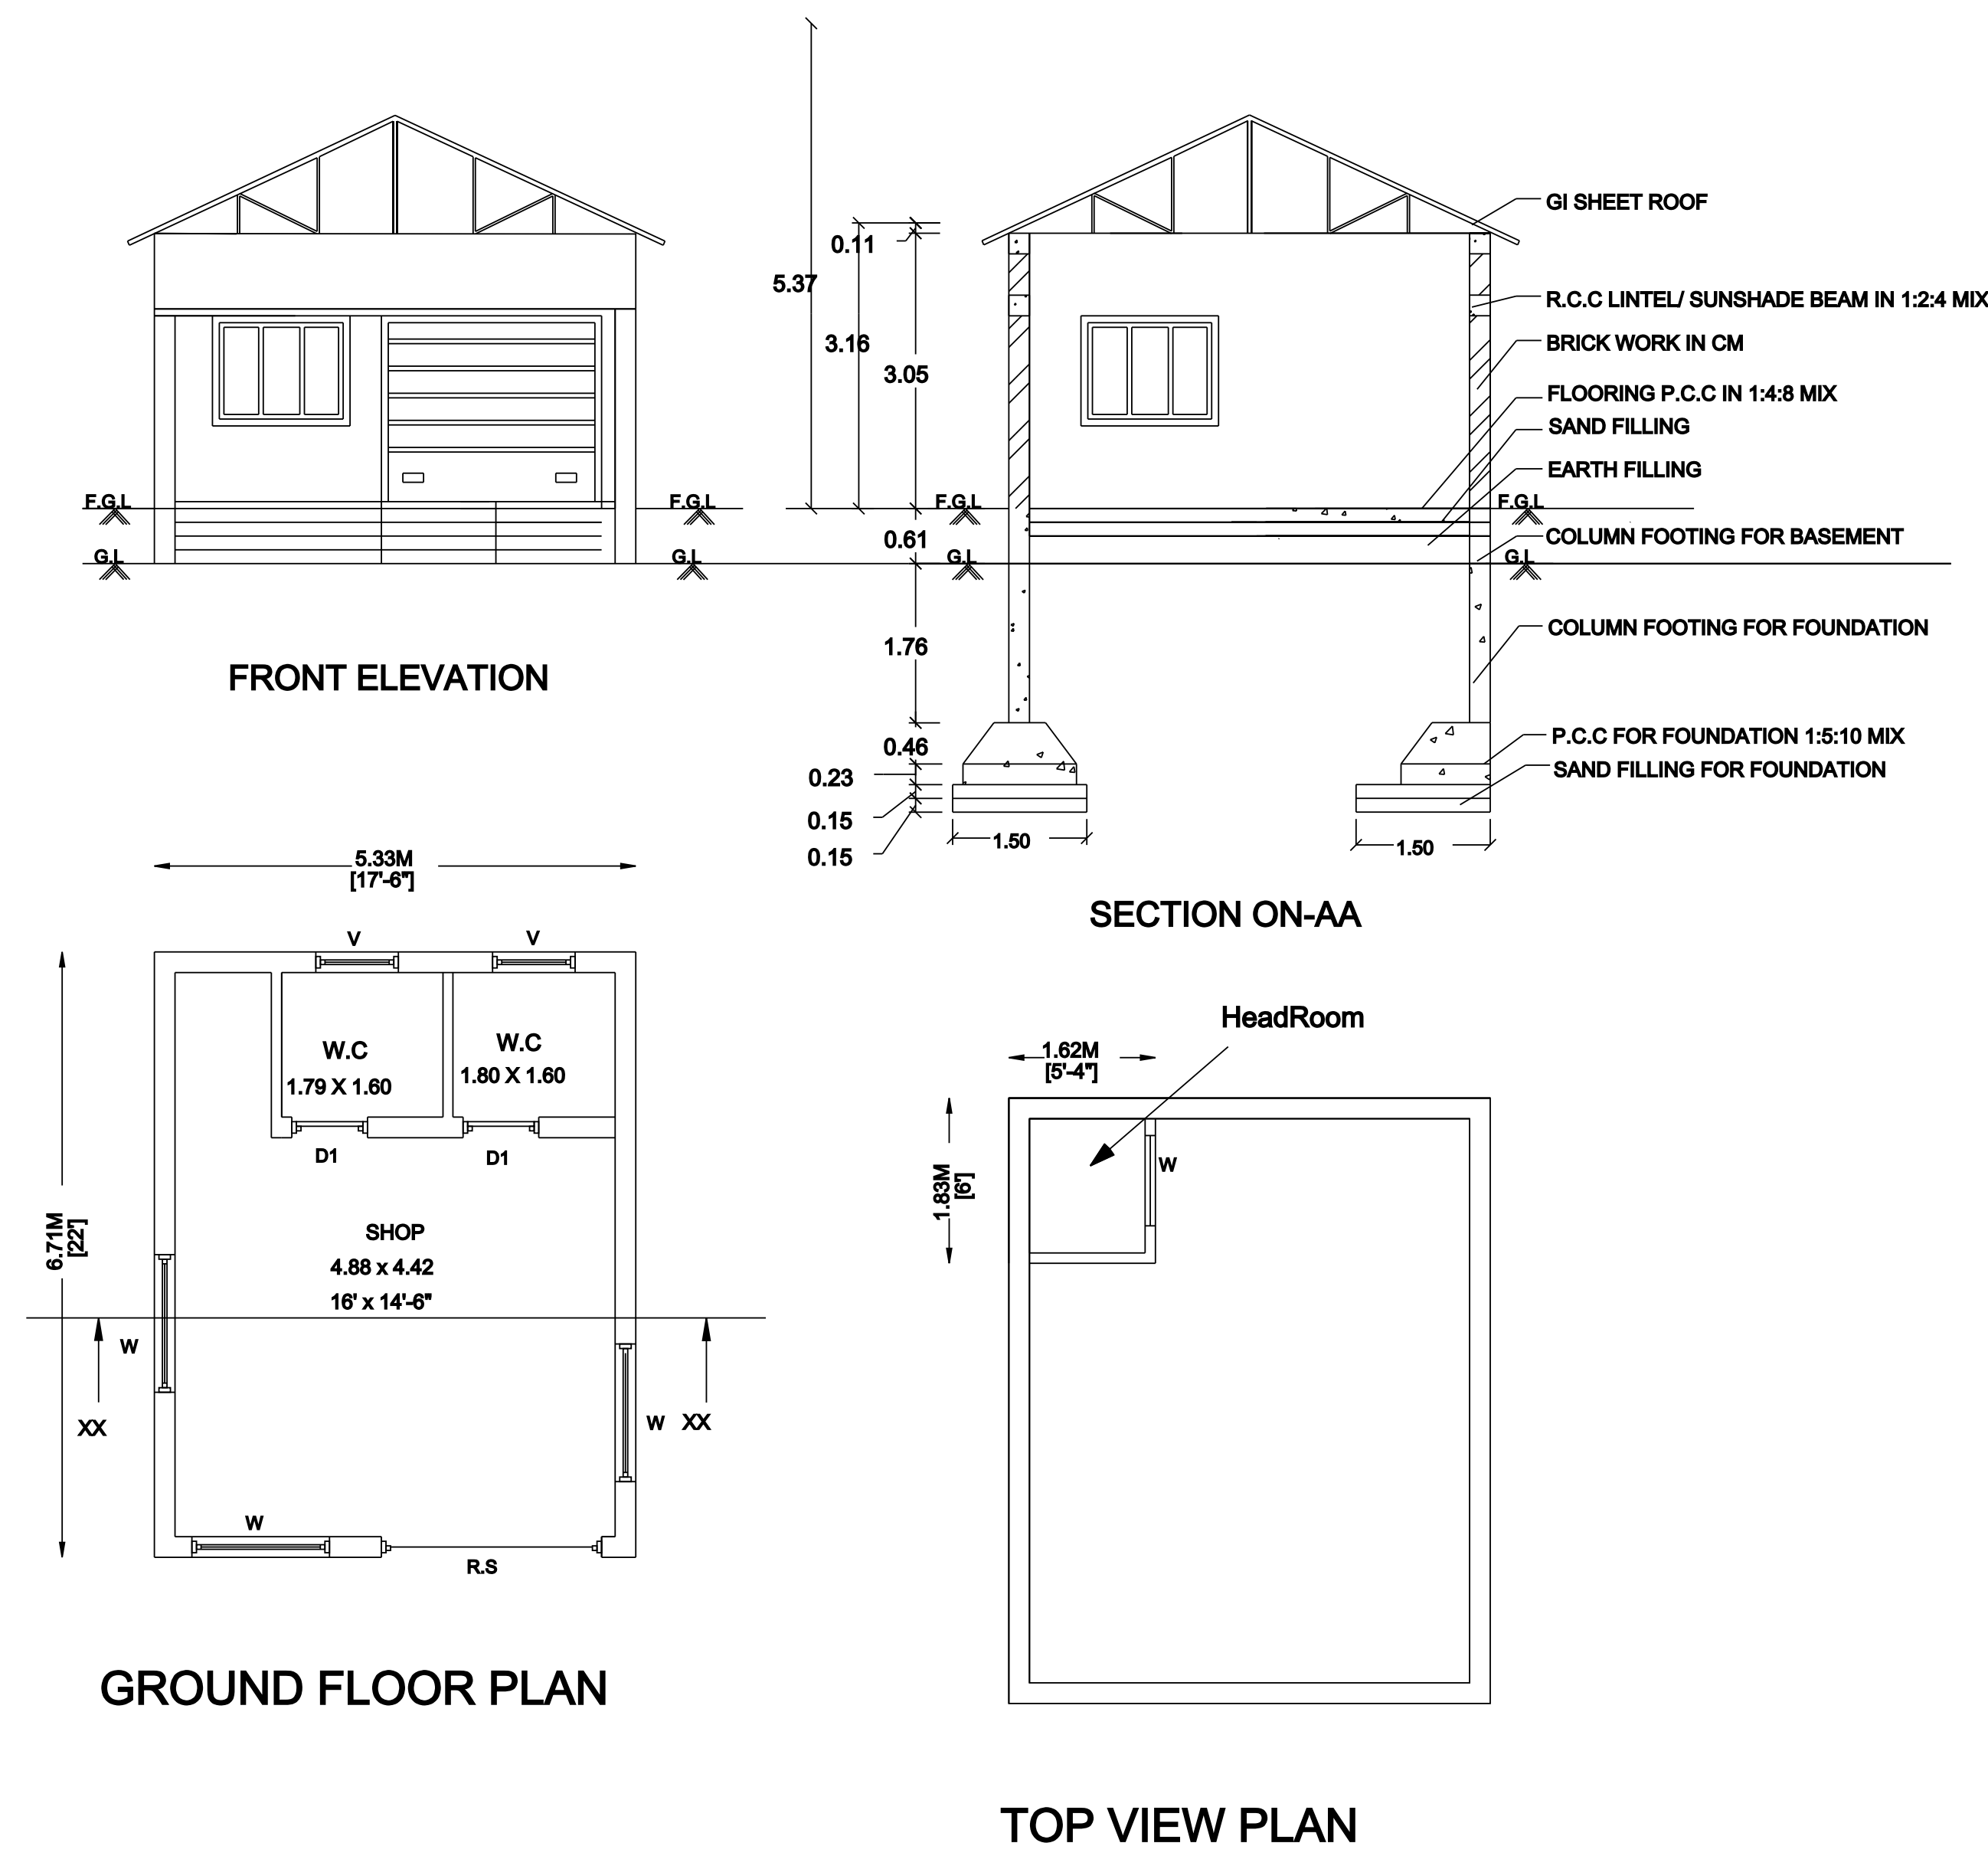
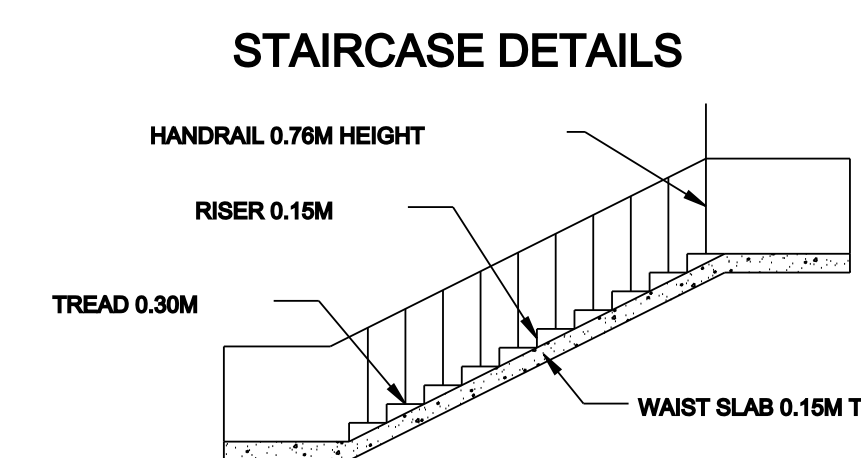


APPLICANT : MR. P. VENUGOPAL S/o MR. PALANIVEL

OFFICE USE

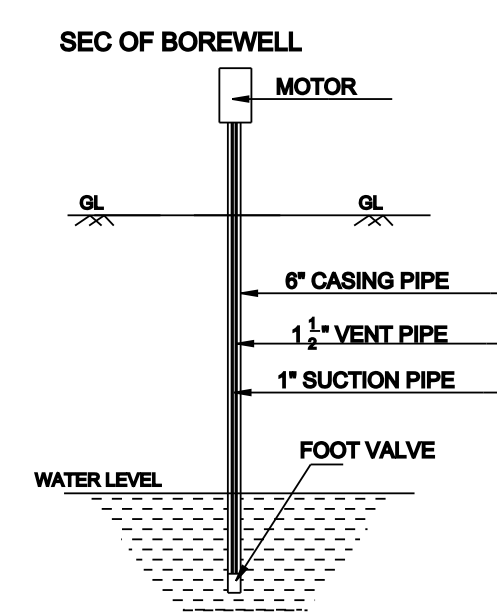

FOUNDATION DETAILS

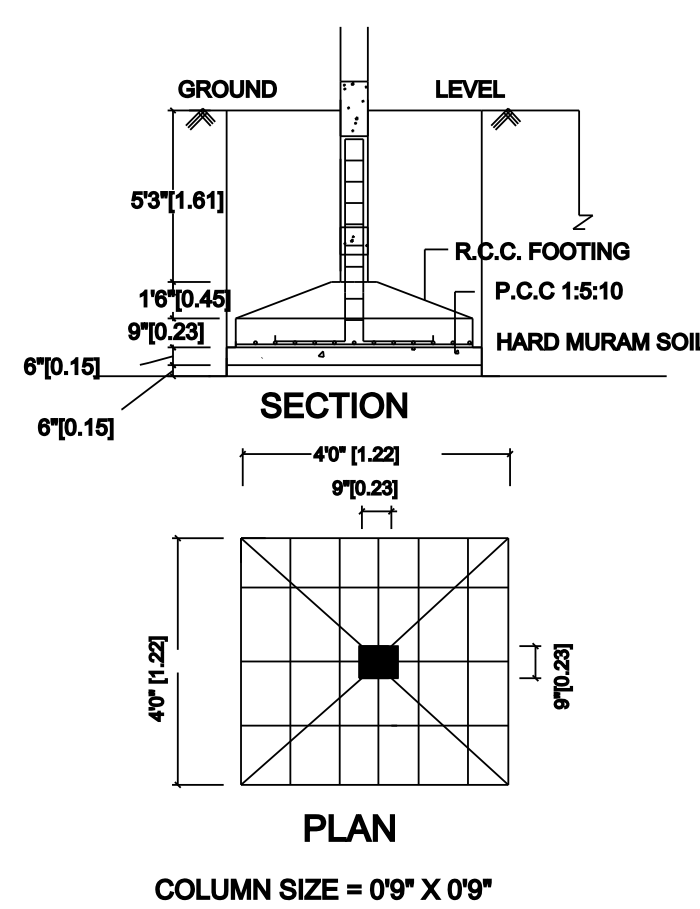

AREA STATEMENT		
DESCRIPTION	SQ FT	SQ M
TOTAL AREA OF SITE EXTENT(1.06acre)	46,173.60	4289.61
PROPOSED SITE AREA	2500.00	232.26
GROUND FLOOR AREA	385.00	35.77
HEAD ROOM AREA	31.96	2.97
TOTAL AREA	416.96	38.74
OPEN SPACE	2115.00	196.49
FSI : 0.15	PLOT COVERAGE	15.40%

SCHEDULE OF JOINERIES		
TYPE	DESCRIPTION	SIZE
RS	ROLLING SHUTTER	4.87 X2.13
D1	DOOR	1.00X2.13
D2	DOOR	0.76X2.13
AO	ARCH OPEN	1.00X2.13
W	WINDOW	1.52X1.82
V	VENTILATOR	0.91X0.76

SCALE - 1: 100
ALL DIMENSIONS ARE IN M

APPLICANT

REGISTERED ENGINEER / LICENSED SURVEYOR

P.L. Muthaiah
Er. P.L. MUTHAIAH, D.C.E., B.C.E.
 LICENSED BUILDING SURVEYOR,
SHANMUGANATHAN BUILDERS,
 NO. 338/2, 1ST FLOOR, T.A.S. PLAZA,
 SANKARI MAIN ROAD,
 TIRUCHENGODE-637 211, NAMAKKAL (DT.)
 CELL : 96776 45612; 95432 29921

