


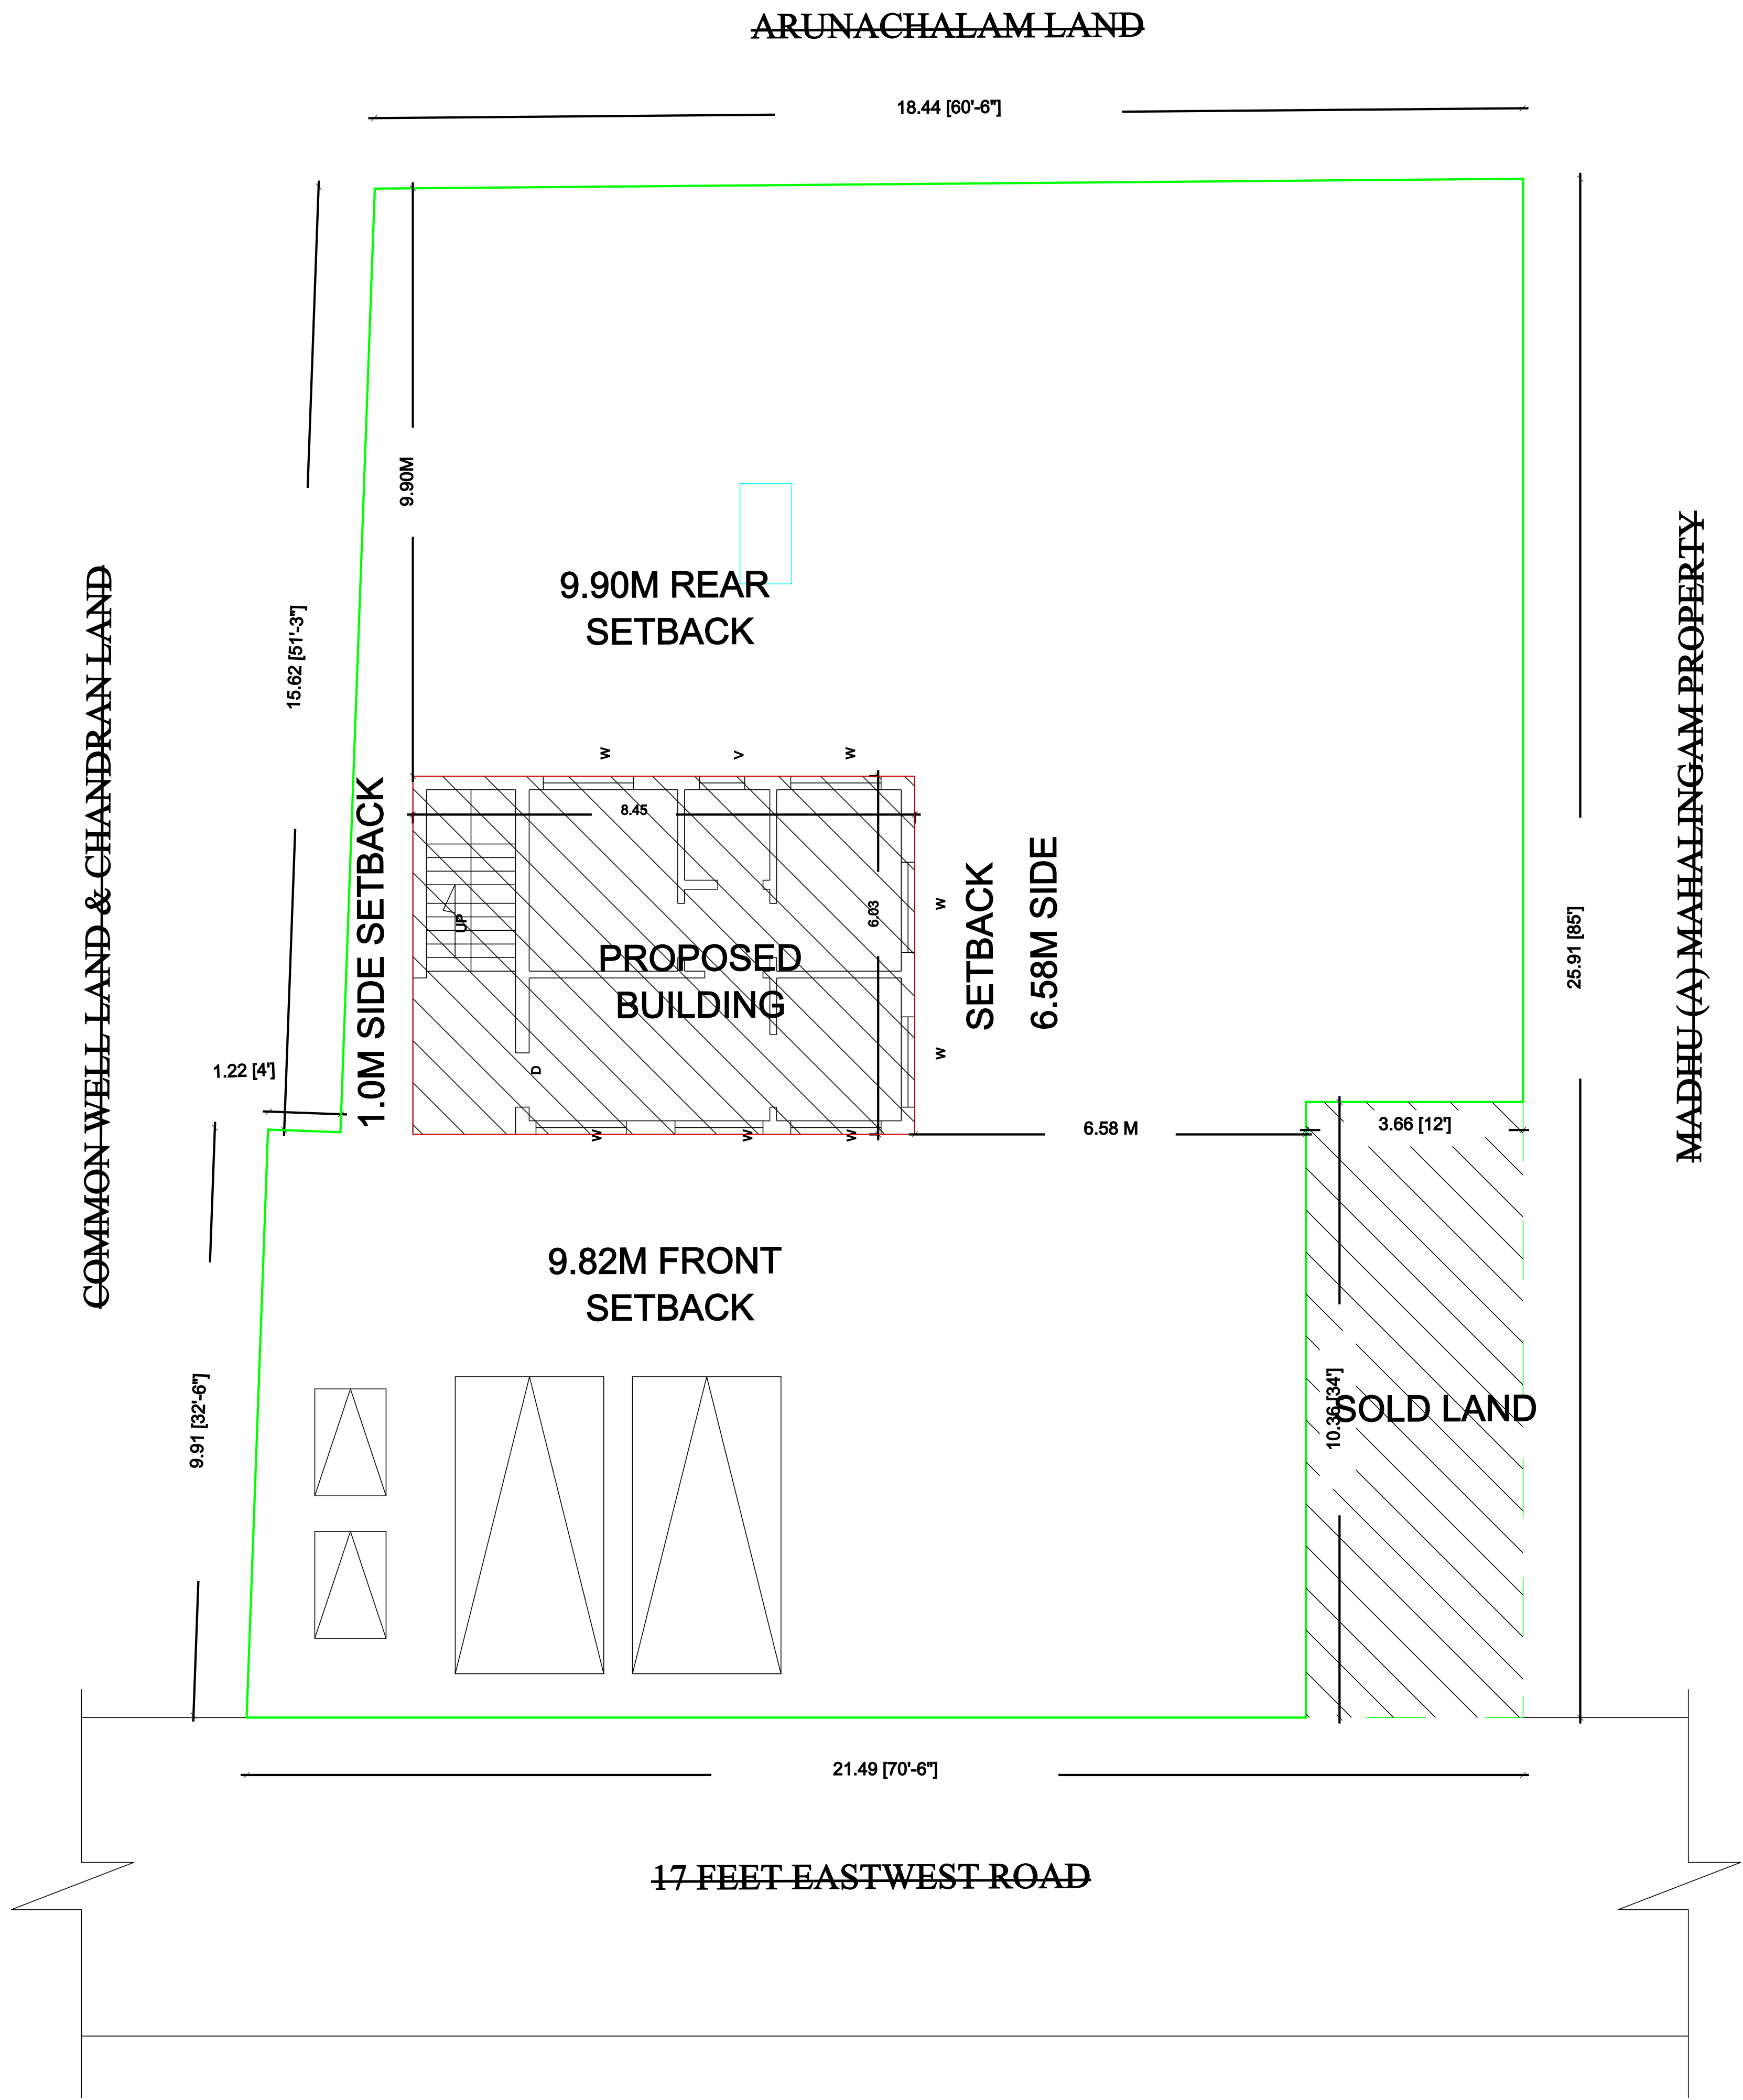

PLAN SHOWING THE PROPOSED CONSTRUCTION OF GROUND FLOOR R.C.C TERRACED ROOF RESIDENTIAL BUILDING

AT OLD S.NO: 54/2A1A, NEW S.NO- 54/2A1A2A, PATTa.NO- 4524, ERUMAPALAYAM VILLAGE PANCHAYAT

SALEM UNION, SALEM TK & DT.

NAME OF APPLICANT : 1. Mr.A.GOWRI SHANKAR S/o Mr.ANBUKKARASU.

2. Mr.K.RAJU PALANISAMY S/o Mr.KRISHNAN.

