


PLAN SHOWING THE PROPOSED CONSTRUCTION OF R.C.C ROOF RESIDENTIAL & COMMERCIAL BUILDING GROUND & FIRST FLOOR

PLAN AT OLD SF.NO:183/1A4,NEW SF.NO:183/4,NATHAM PATT A NO:96,P.MUTHUPATTINAM VILLAGE & PANCHAYAT,


ATHANGUDI GROUP,SAKKOTTAI UNION,KARAIKUDI TALUK,SIVAGANGAI DIST.

SCALE = 10°:80°(OR)1:100

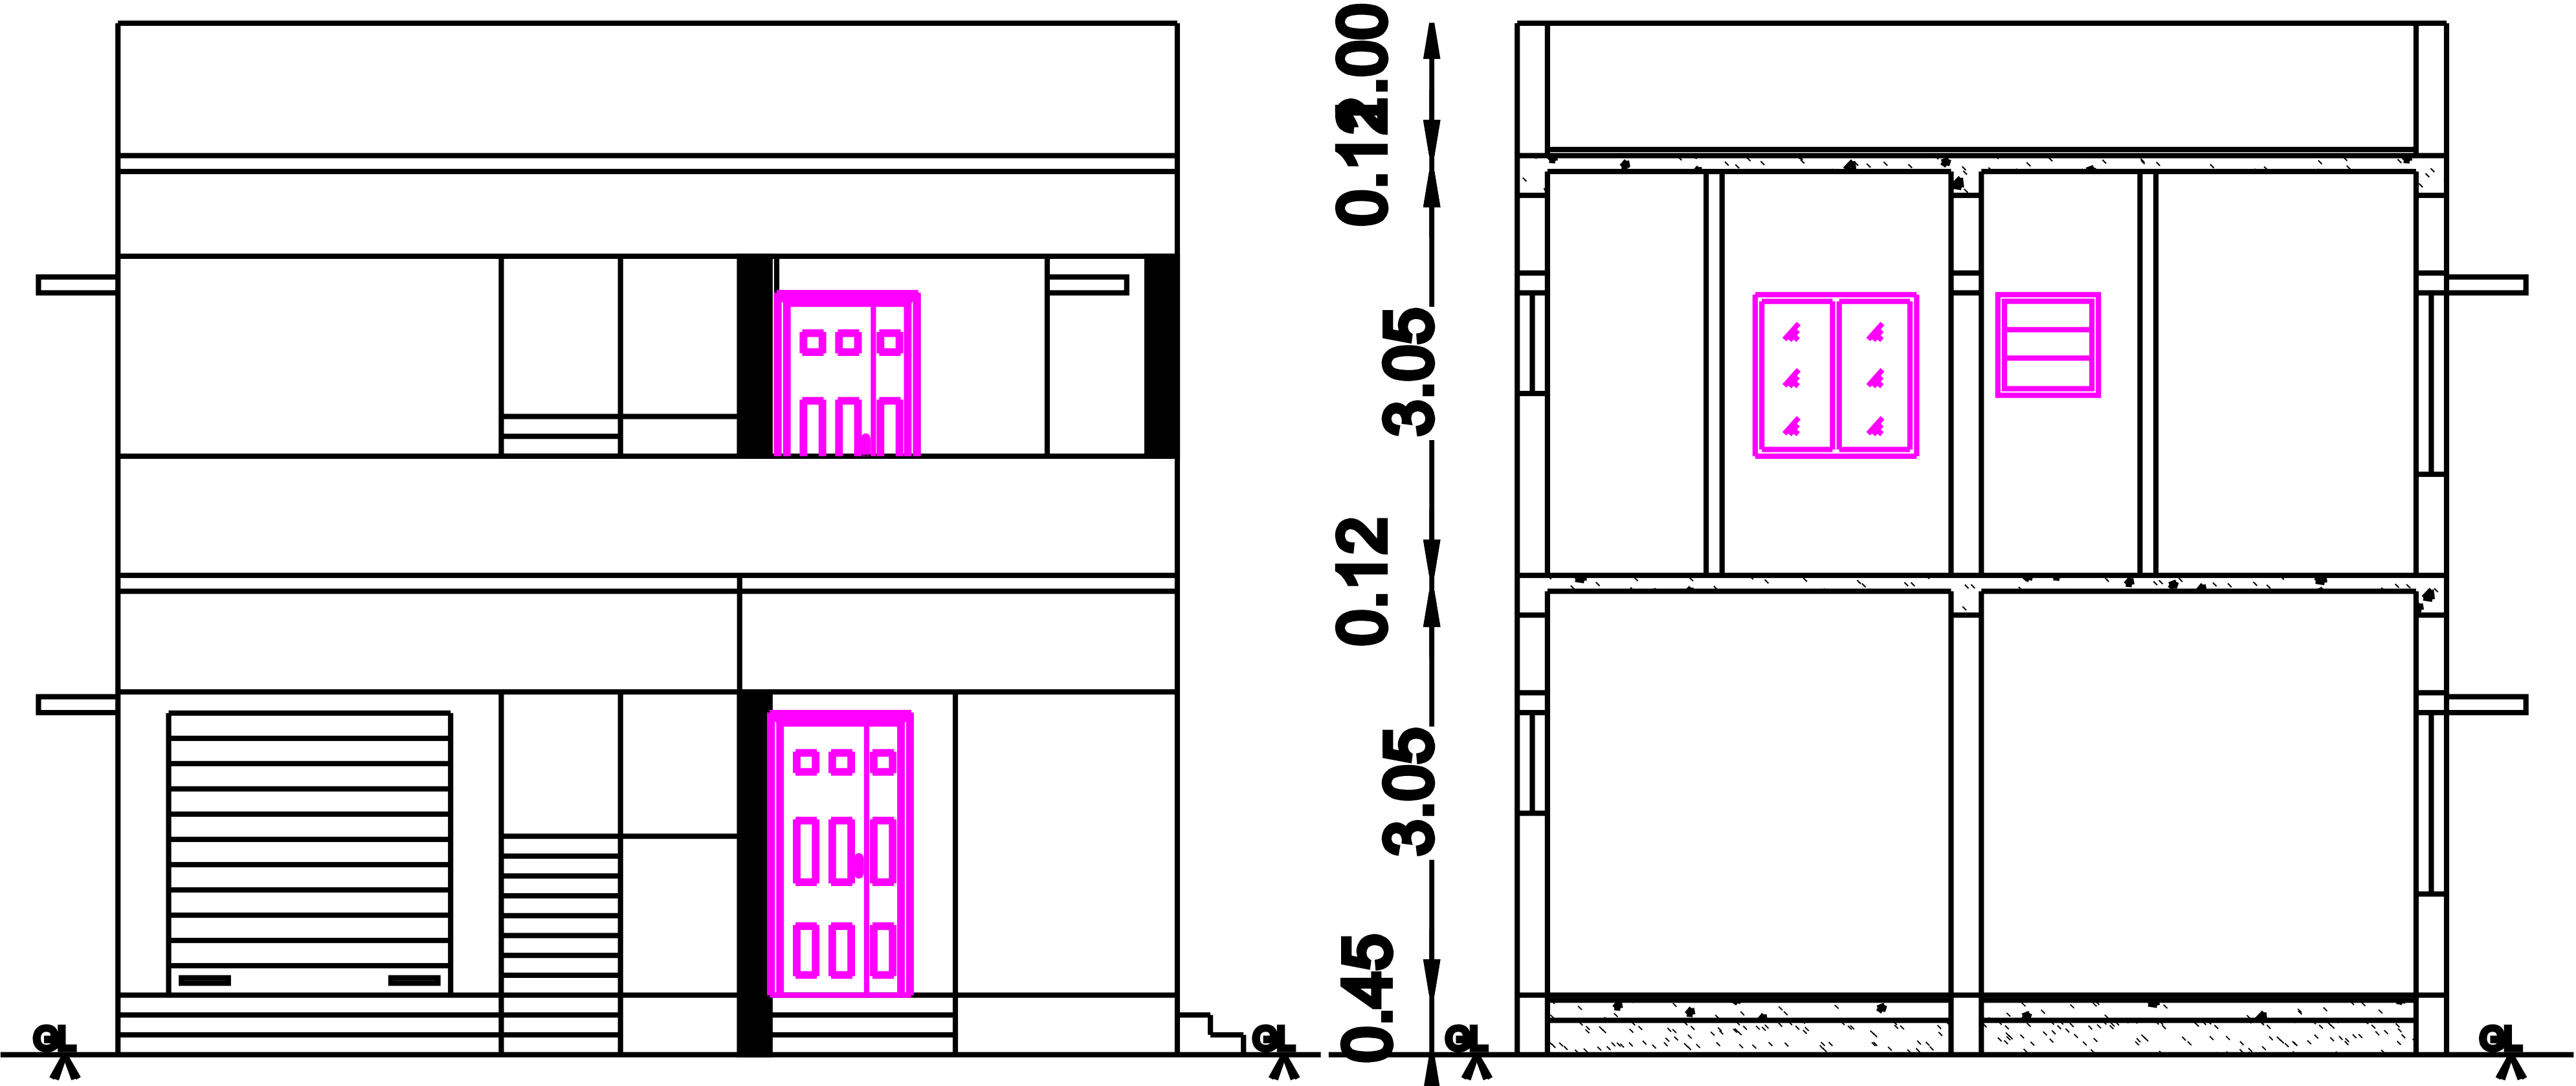


ELEVATION


SECTION A-A

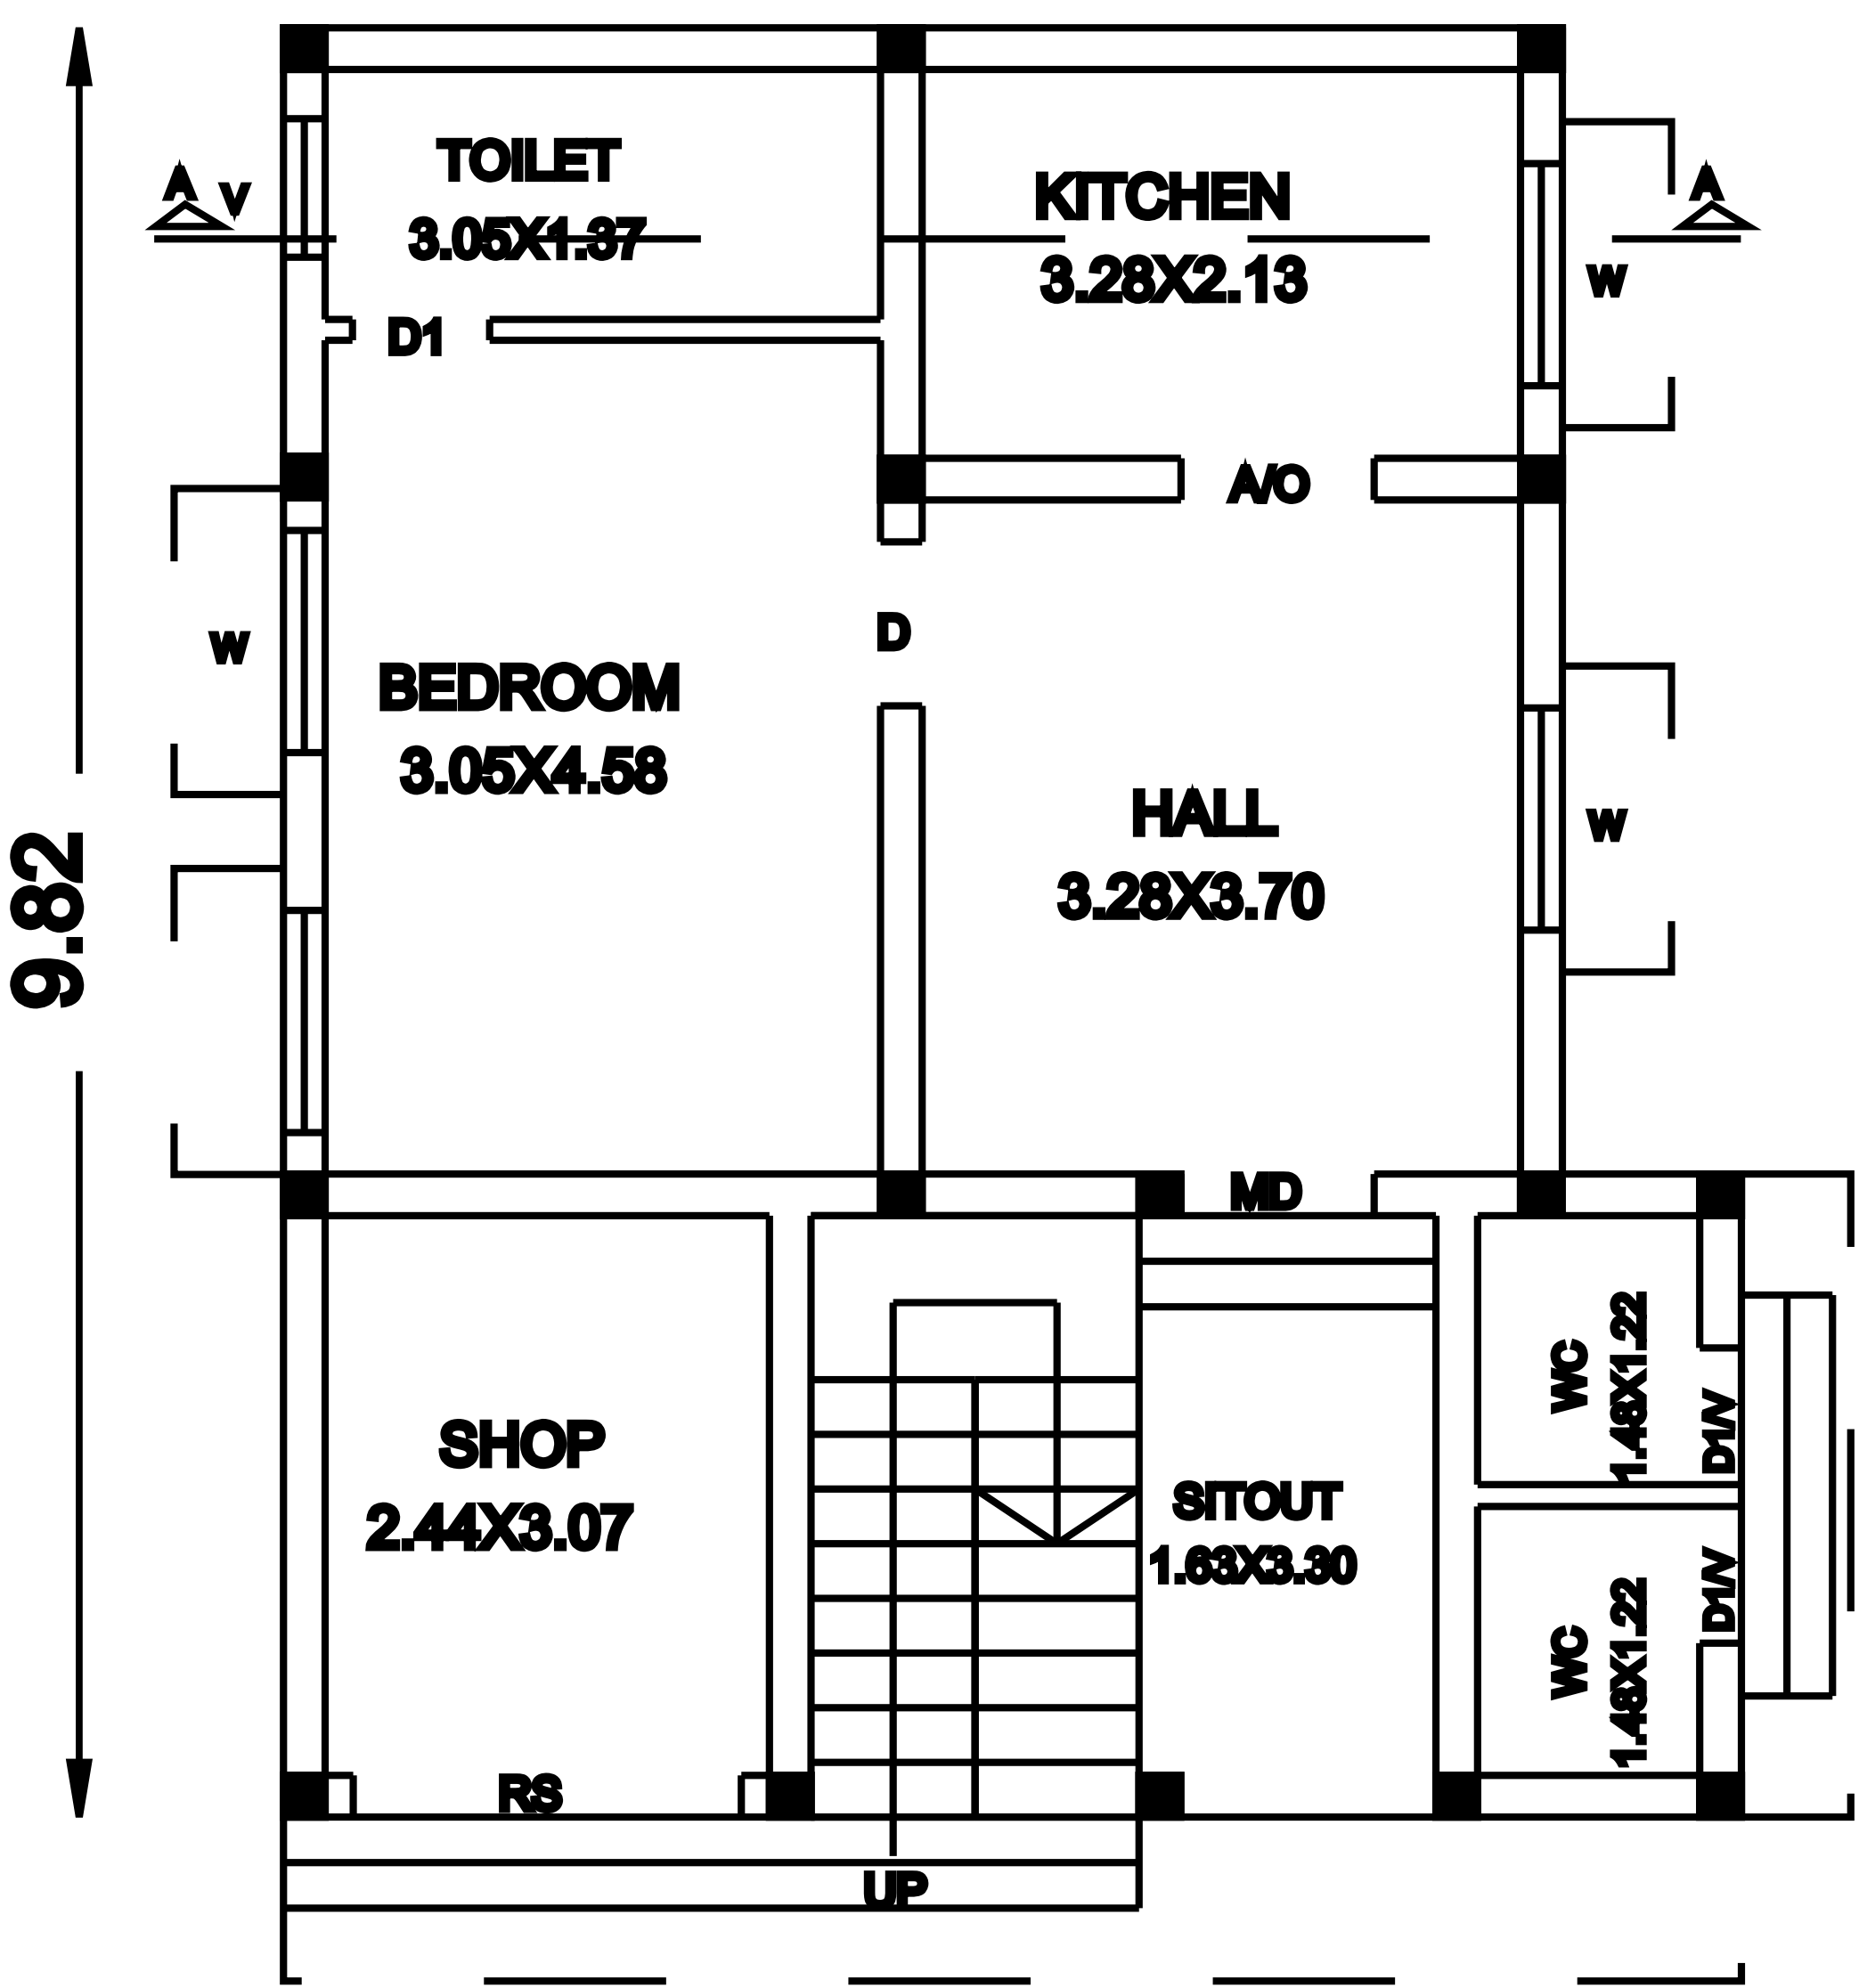

GROUND FLOOR PLAN

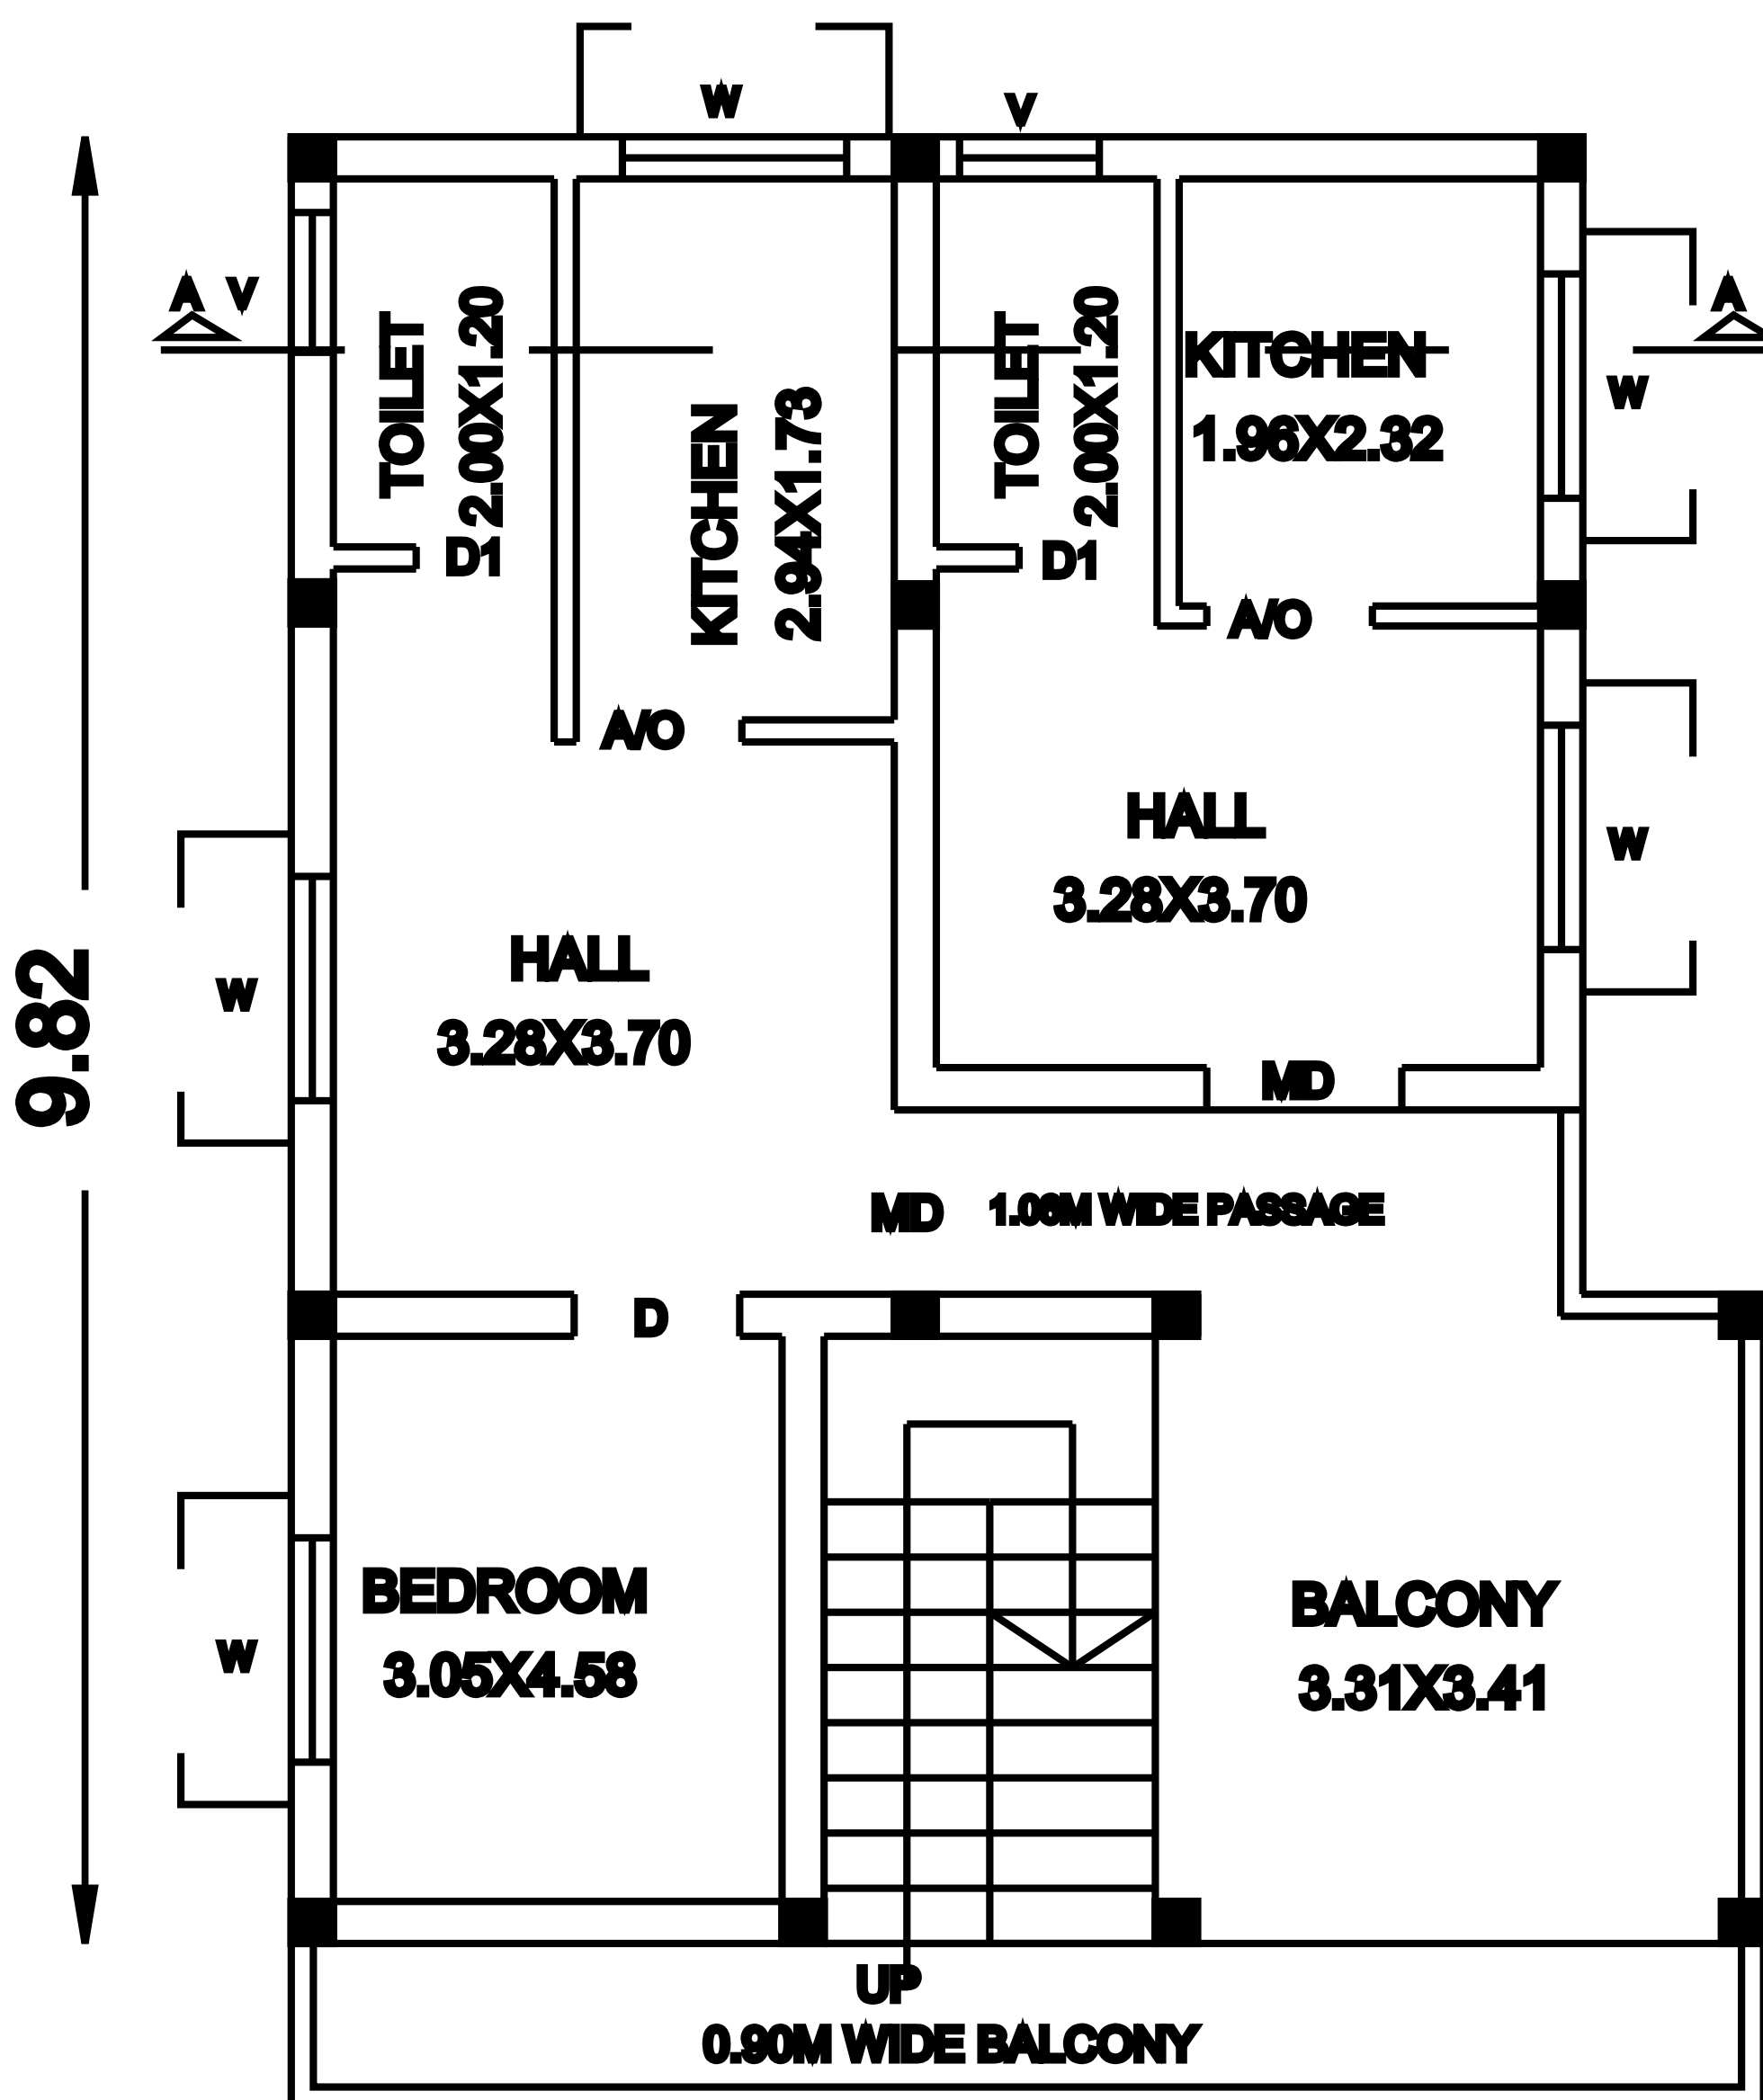

FIRST FLOOR PLAN

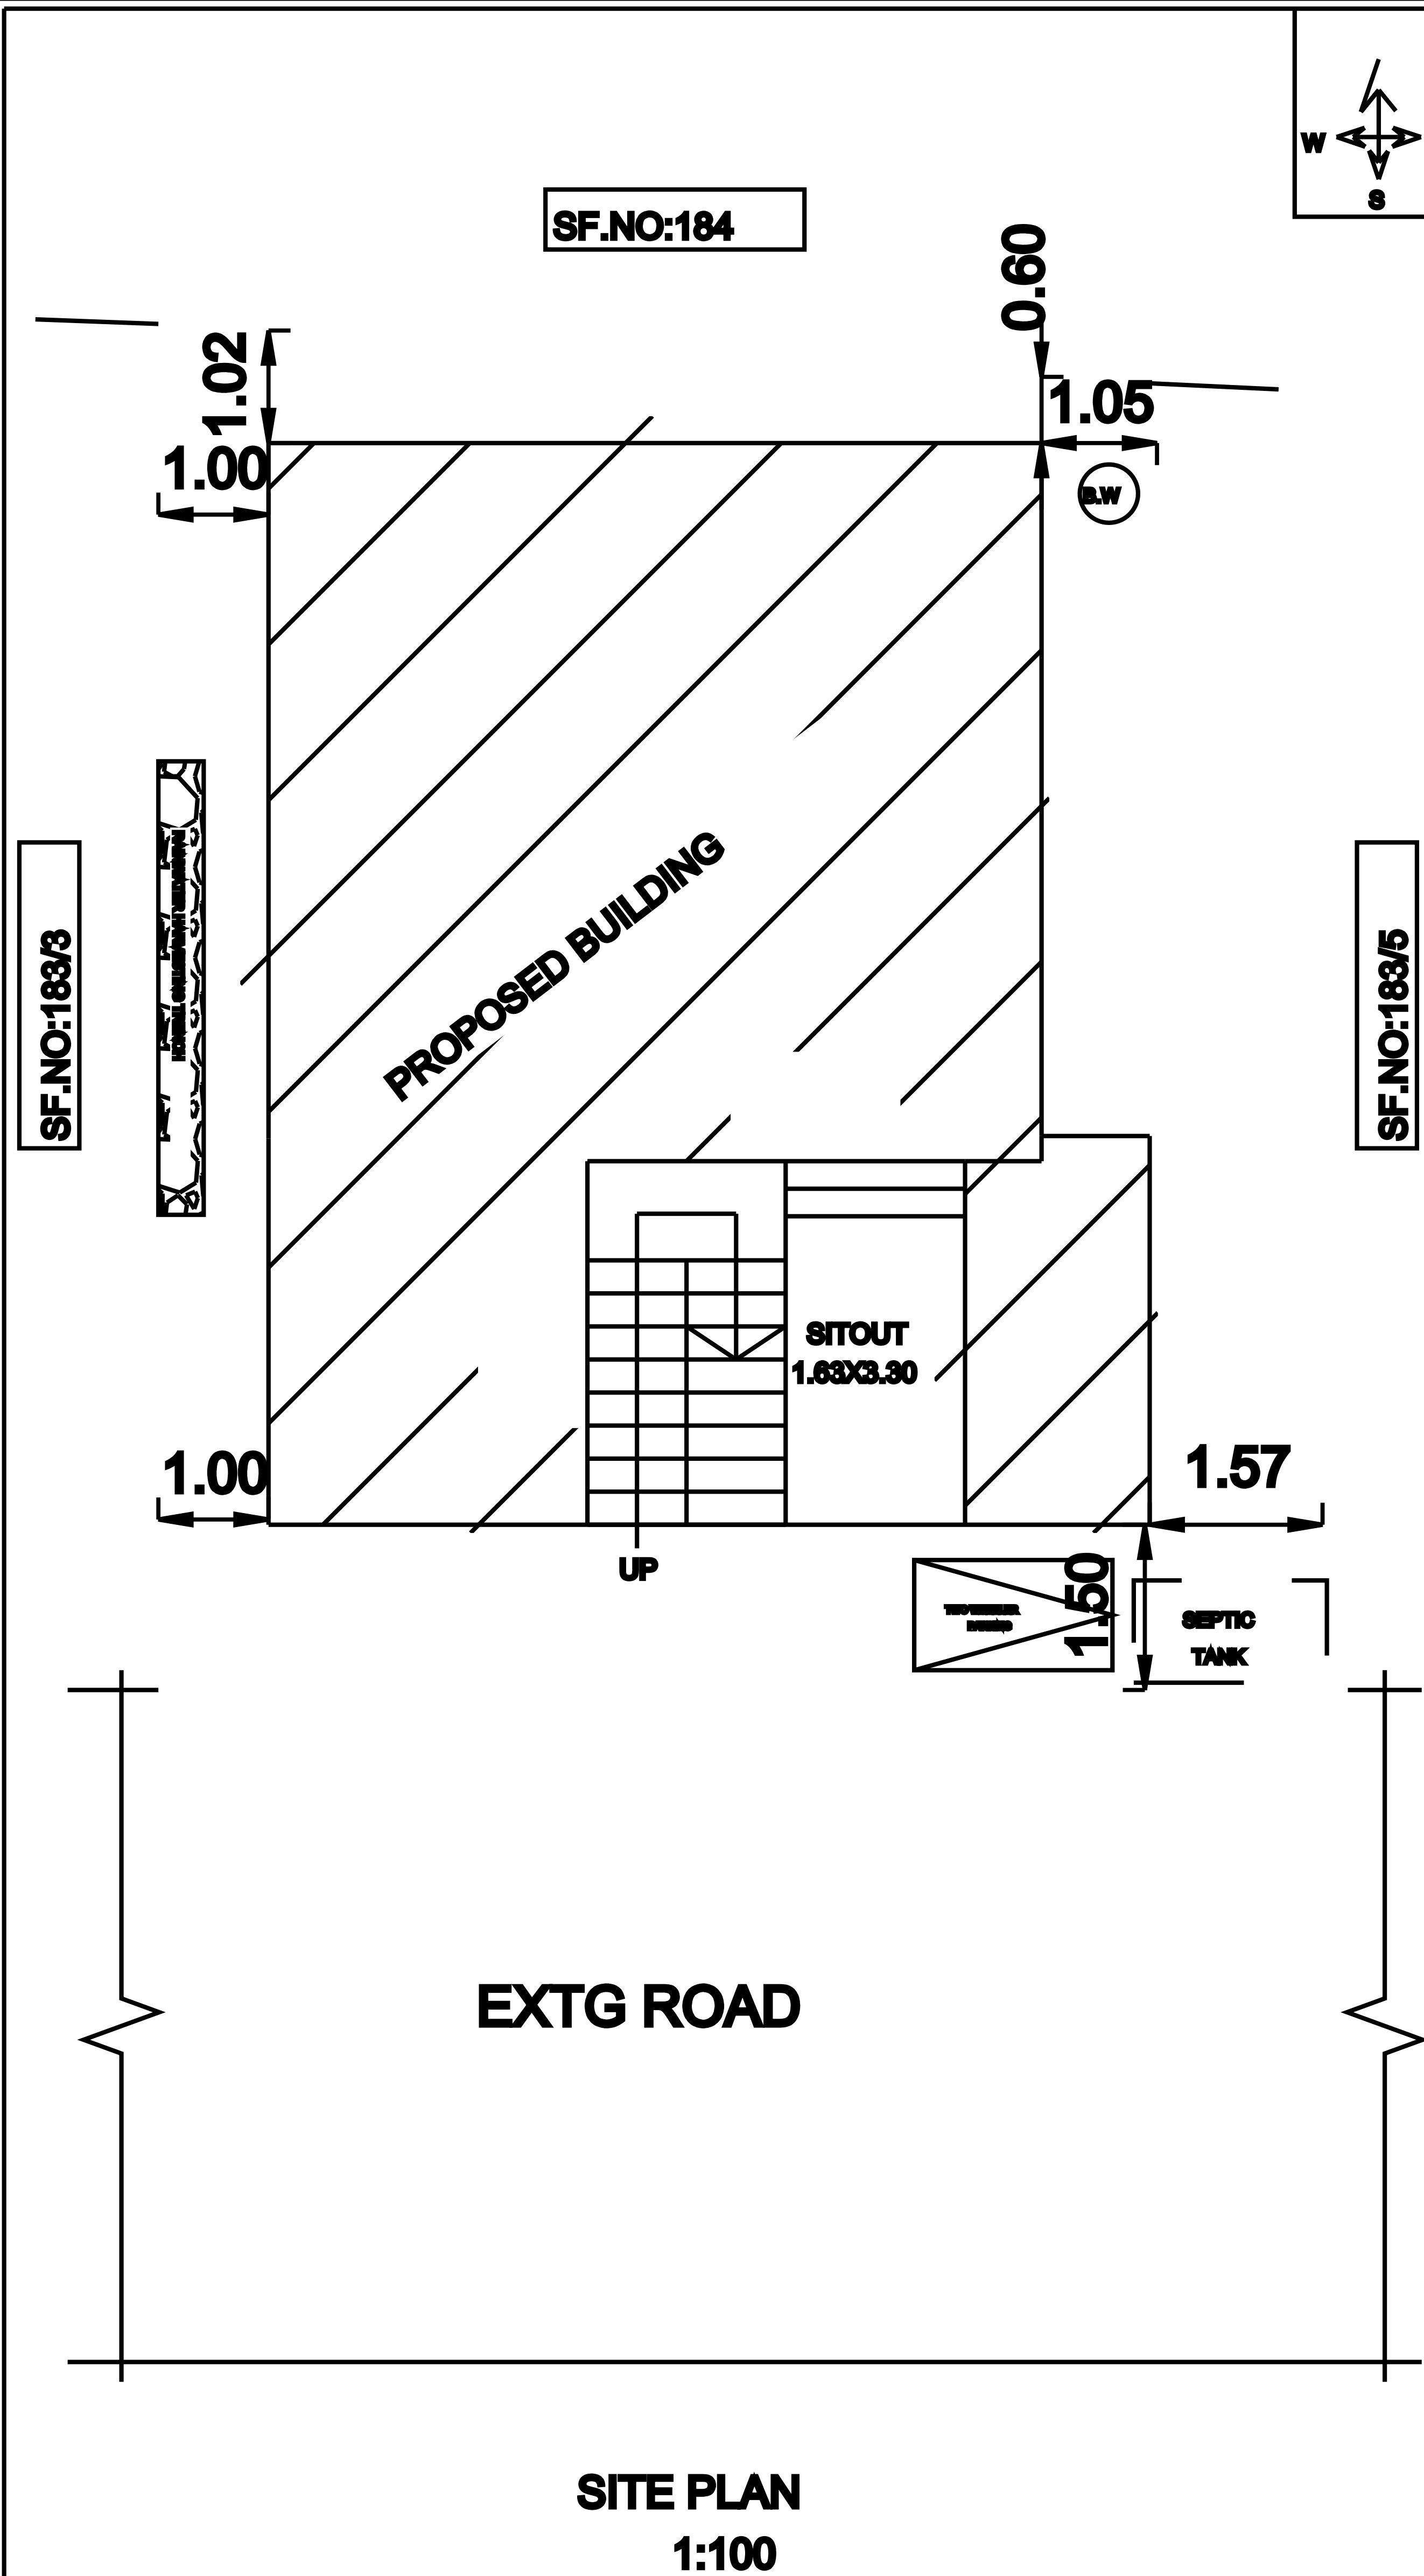

SITE PLAN

1:100

LEGEND	IN M	IN FT
RS ROLLING SHUTTER	2.44 X 2.13	8'0" X 7'0"
MD MAIN DOOR	1.00 X 2.13	3'0" X 7'0"
D DOOR	0.91 X 2.13	3'0" X 7'0"
D1 DOOR	0.70 X 2.13	2'0" X 7'0"
W WINDOW	1.22 X 1.37	4'0" X 4'0"
V VENTILATOR	0.70 X 0.70	2'0" X 2'0"

AREA DETAILS:	SQ.M	SQ.FT
SITE AREA	100.00	1076.39
REFERENCE:	SQ.M	SQ.FT
GROUND FLOOR SHOP PLINTH AREA	9.56	102.90
GROUND FLOOR PLINTH AREA (RESIDENTIAL)	62.82	676.19
FIRST FLOOR PLINTH AREA (RESIDENTIAL)	72.38	779.09
OPEN SPACE AVAILABLE	27.62	297.30

ALL DIMENSIONS ARE IN METER

COLOUR INDEX

PRO CONSTRUCTION	☐
SITE BOUNDARY	☐
EXTG ROAD	☐

OWNER NAME & SIGN

Mrs.N.SWARNALAKSHMI
W/o Mr.R.NARAYANAN

ENGINEER

OFFICE USE

