


PLAN SHOWING THE PROPOSED CONSTRUCTION OF GROUND FLOOR R.C.C ROOF BUILDING IN S.NO.342/2,

PATTA S.NO:67/1A2, PATTA NO:3840, ERIYUR VILLAGE, ERIYUR PANCHAYAT,

SINGAMPUNARI TALUK & SIVAGANGAI DISTRICT.

SCALE : 1:100 (ALL DIMENSIONS ARE IN METRE).

NAME OF THE OWNER : Mrs.ANJALAIDEVI.

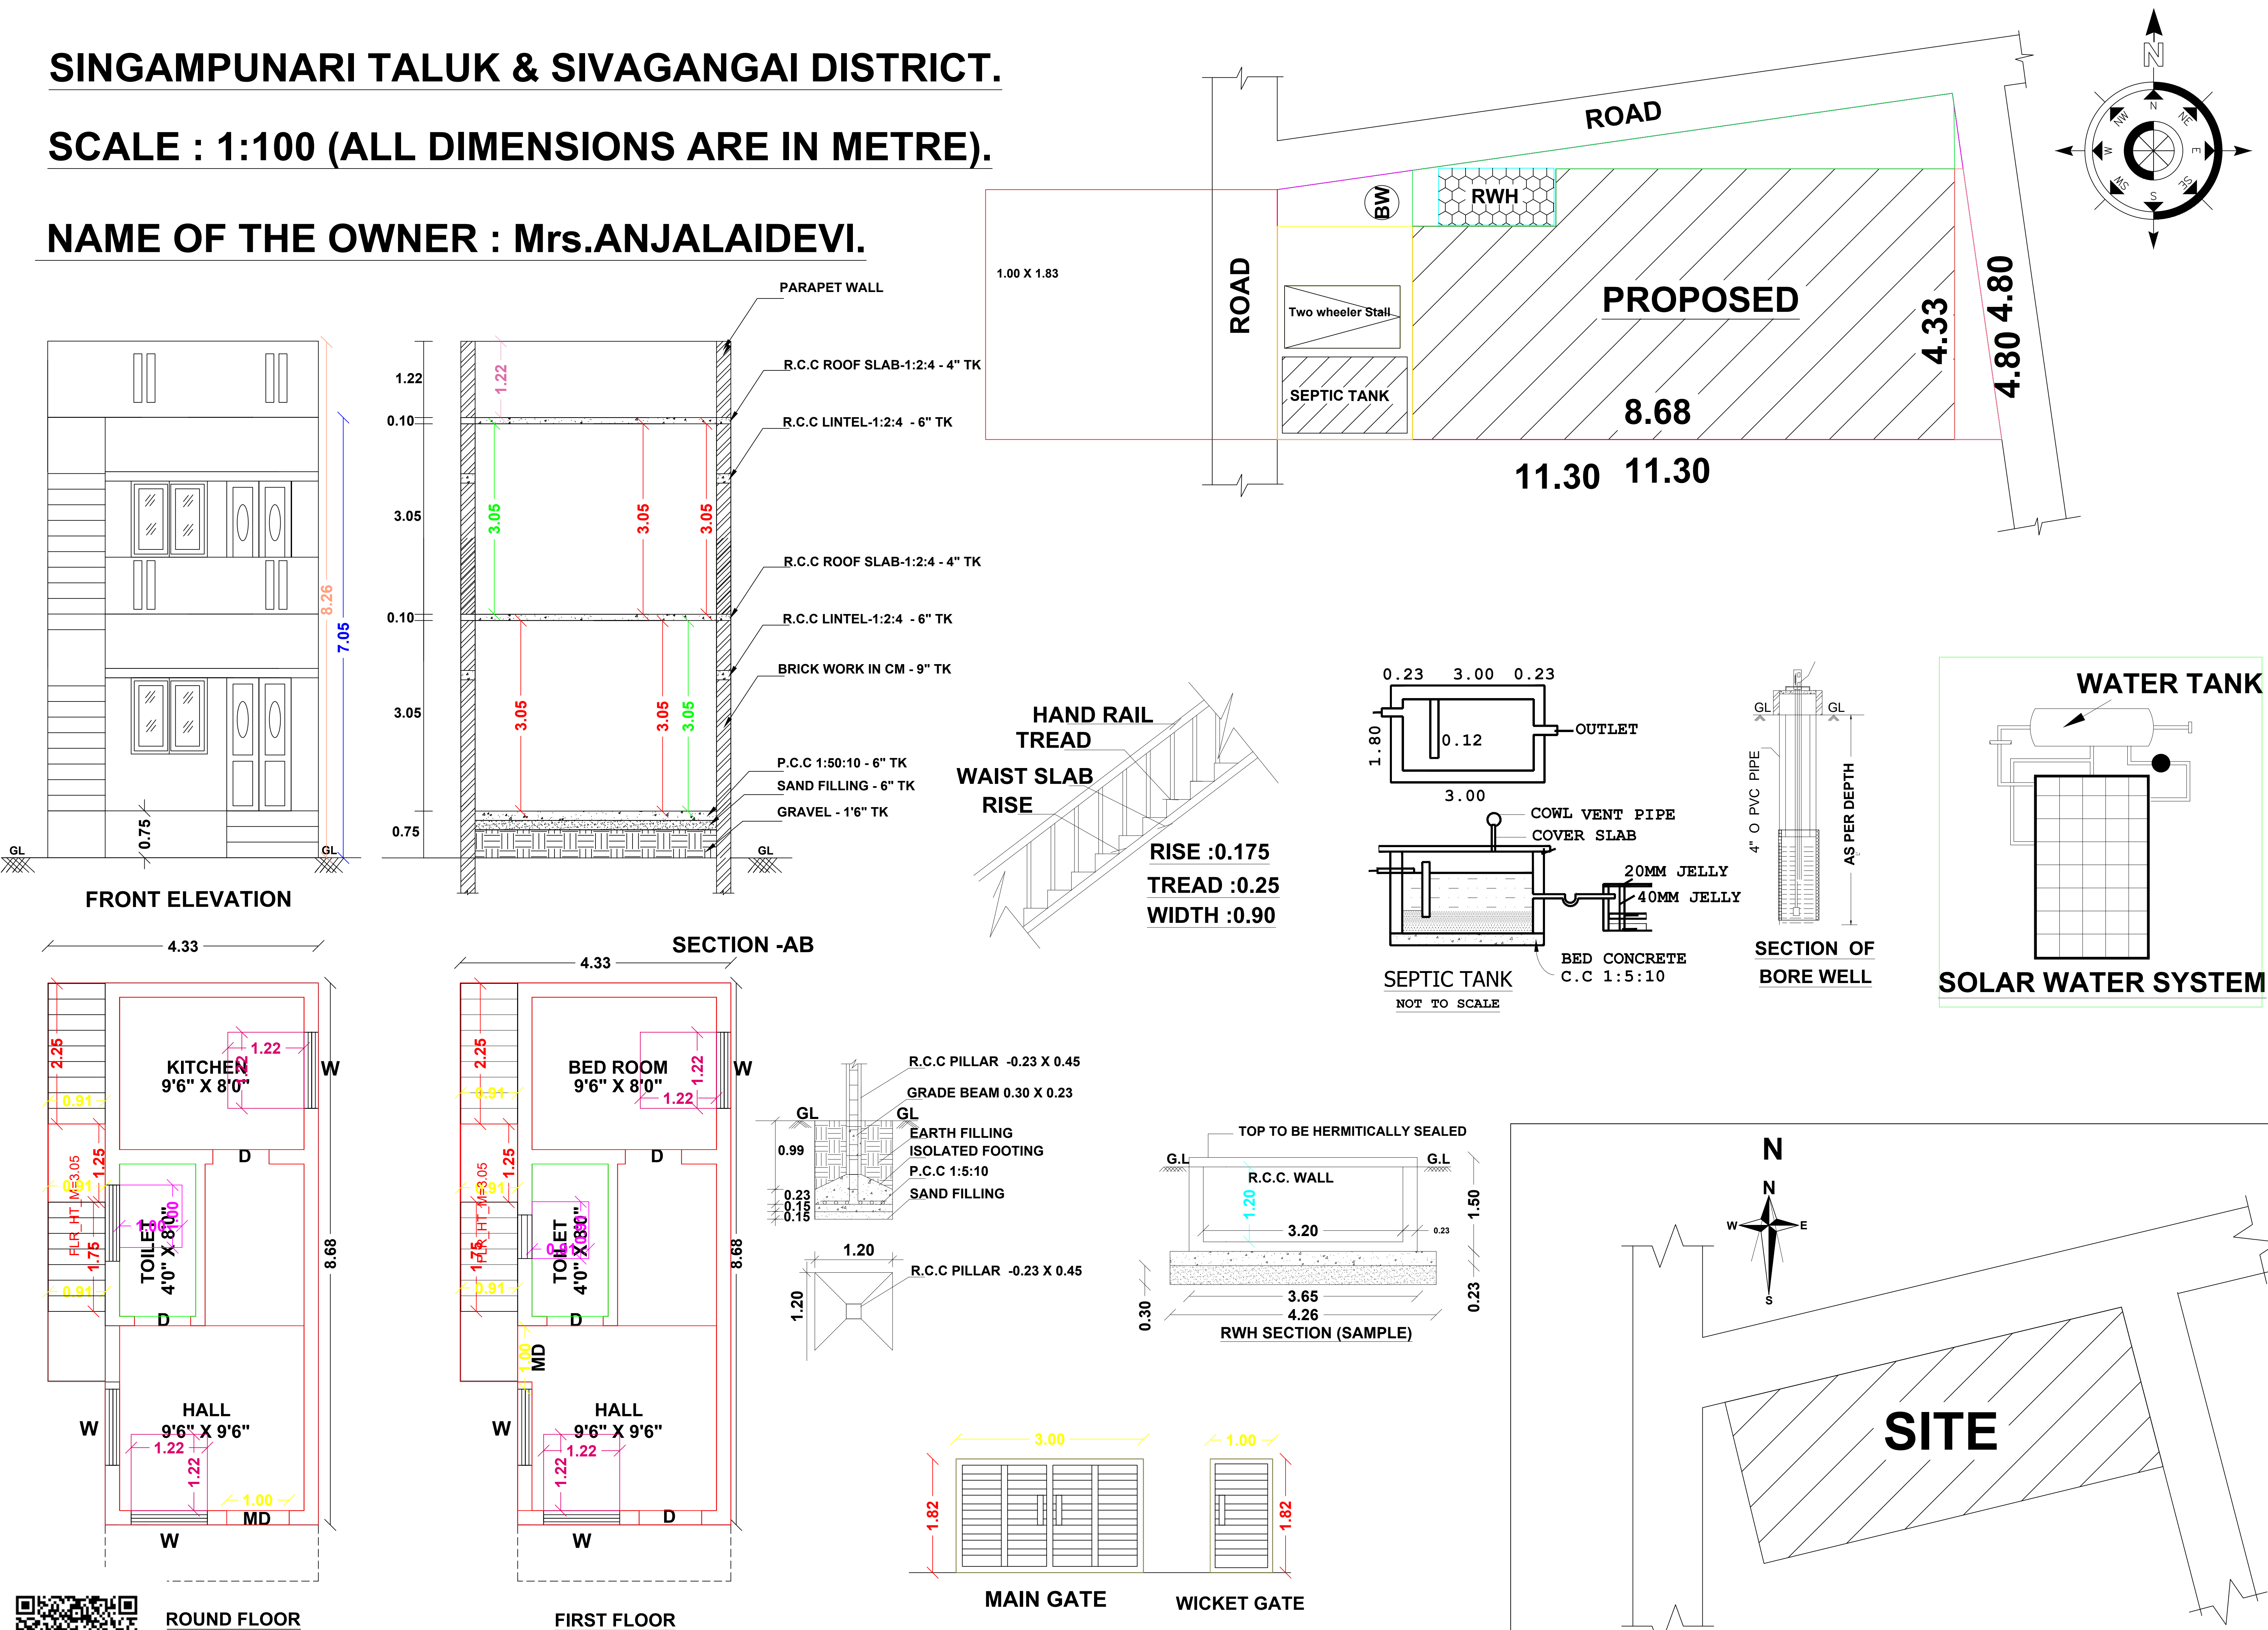

CASE TYPE : NEW PROPOSAL

PLOT USE : RESIDENTIAL

DWELLING UNITS : 1 -NOS

AREA OF THE PLOT : 581.00 Sft

SCHEME/AREA

LAYOUT APPROVAL NUMBER :
DATE :

JOINERY DETAILS	METRE
MD - CW DOOR	1.10 X 2.10
D - CW DOOR	0.90 X 2.10
W - CW WINDOW	1.22 X 1.22
V - VENTILATOR	0.90 X 0.60

AREA DETAILS	SFT	SQM
SITE AREA (As per doc)	581.00	54.00
SITE AREA (As per patta)	581.00	54.00
PRO BUILD GF	382.00	35.50
PRO BUILD FF	382.00	35.50
OPEN AREA	199.00	18.50

APPLICANT : Mrs.ANJALAIDEVI.

Mr.T.N.BHARATHIDASAN
B.E.,M.SC(VALUATION),C.ENGG.(I) M.I.E., F.I.V.,
CHARTERED ENGINEER & APPROVED VALUER
REGISTER ENGINEER NO:112/LS/2019/00002
330, GOMATHI ANNEX, GANDHI ROAD
SIVAGANGAI-630561, PH.NO:94430 94330
ENGINEER