
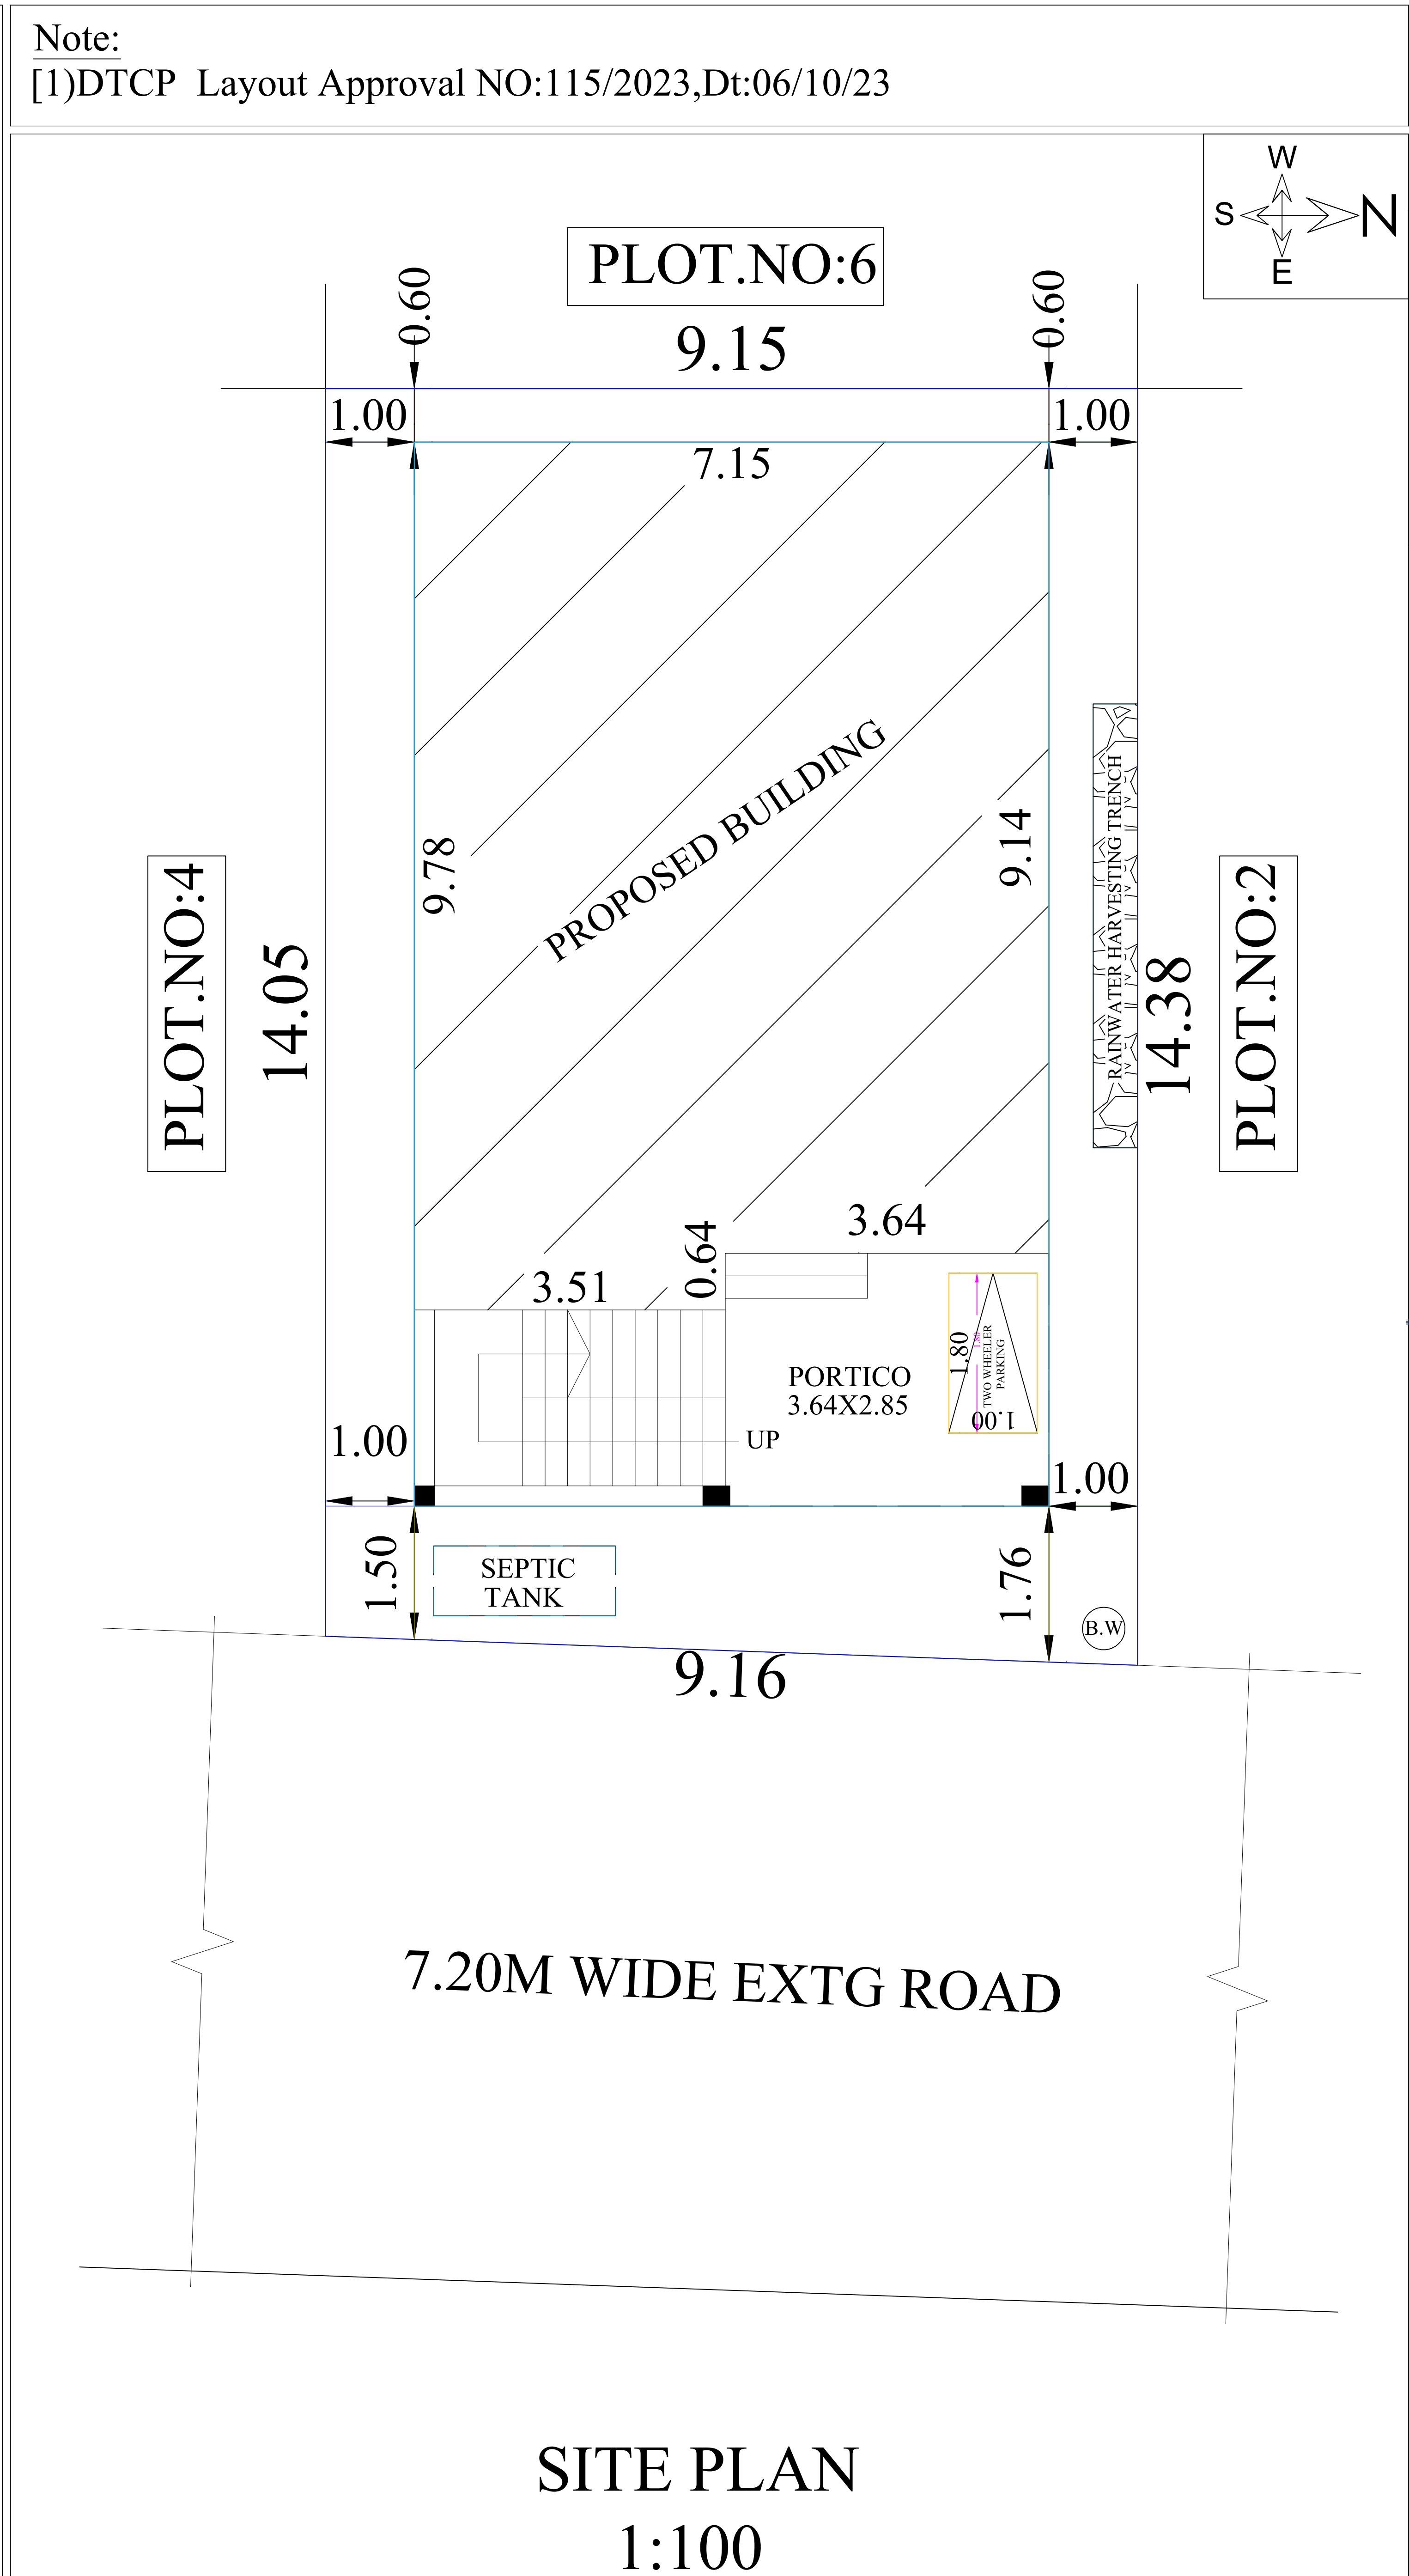


PLAN SHOWING THE PROPOSED CONSTRUCTION OF R.C.C ROOF RESIDENTIAL BUILDING GROUND FLOOR AT OLD SF.NO:215/31A1B1, NEW SF.NO:215/53,PATTA NO:7072,PLOT NO:3,SENTHILNATHAN CITY,IN ARIYAKUDI VILLAGE & PANCHAYAT,SAKKOTTAI UNION, KARAIKUDI TALUK,SIVAGANGA DIST.

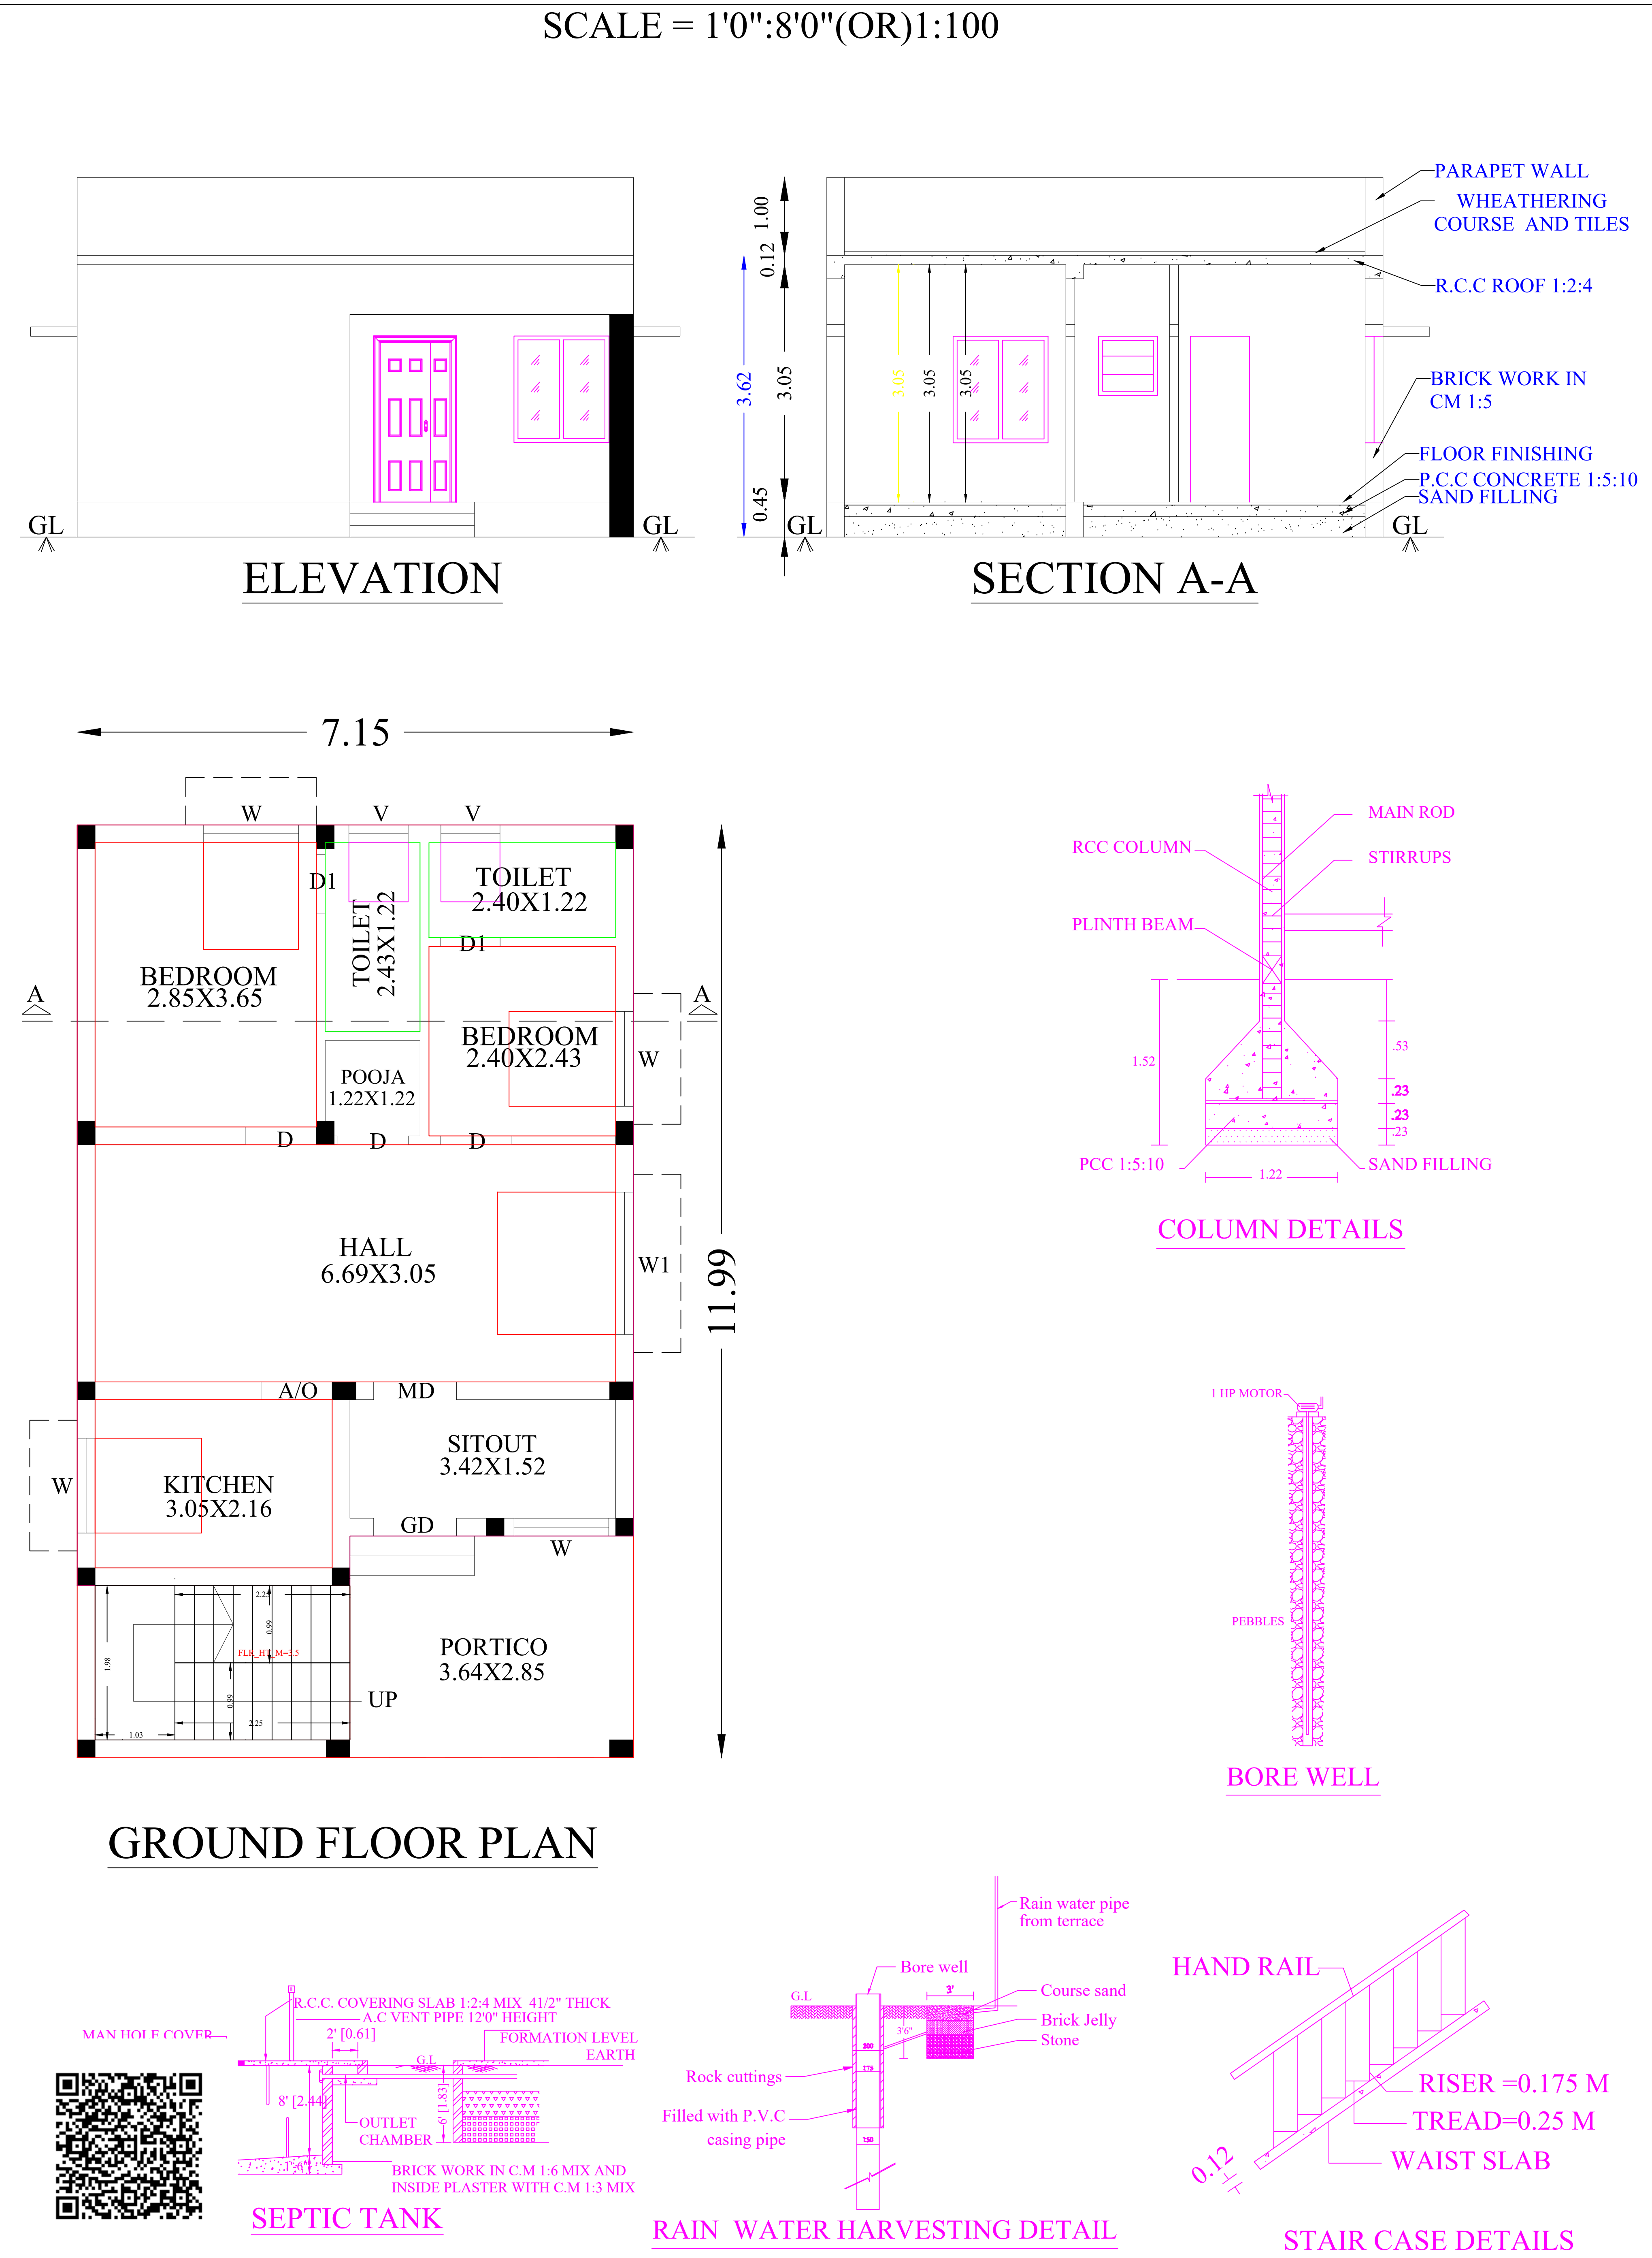

LEGEND		IN M	IN FT
MD	MAIN DOOR	1.06 X 2.13	3'6" X 7'0"
D	DOOR	0.91 X 2.13	3'0" X 7'0"
D1	DOOR	0.76 X 2.13	2'6" X 7'0"
W	WINDOW	1.22 X 1.37	4'0" X 4'6"
W1	WINDOW	1.83 X 1.52	6'0" X 5'0"
V	VENTILATOR	0.76 X 0.76	2'6" X 2'6"
AREA DETAILS:		SQ.M	SQ.FT
SITE AREA		130.00	1399.30
REFERENCE:		SQ.M	SQ.FT
GROUND FLOOR PLINTH AREA		85.70	922.46
OPEN SPACE AVAILABLE		44.30	476.84
ALL DIMENSIONS ARE IN METER			
COLOUR INDEX			
PRO CONSTRUCTION		☐	
SITE BOUNDARY		☐	
EXTG ROAD		☐	
OWNER NAME & SIGN			
M. Alagammai Mrs.M.ALAGAMMAI W/o:Mr.KARTHIK LAKSHMANAN			
Er. M. KAVI GANESH, D.C.E., (L.B.S.), REGD. ENGINEER, GRADE-III (RE), REGD.NO :- 111/LS/2019/00013 KARAIKUDI SPECIAL GRADE MUNICIPALITY SIVAGANGAI DISTRICT, TAMIL NADU. GV PLANNERS & BUILDERS CELL NO:- 85088 41705			
ENGINEER		OFFICE USE	