
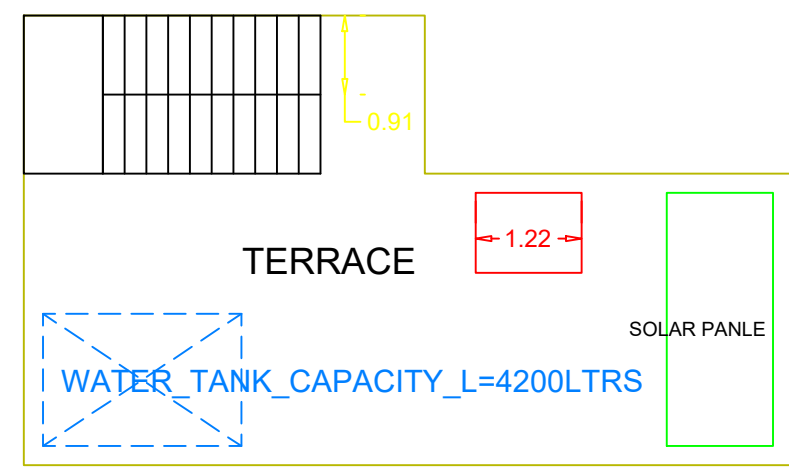
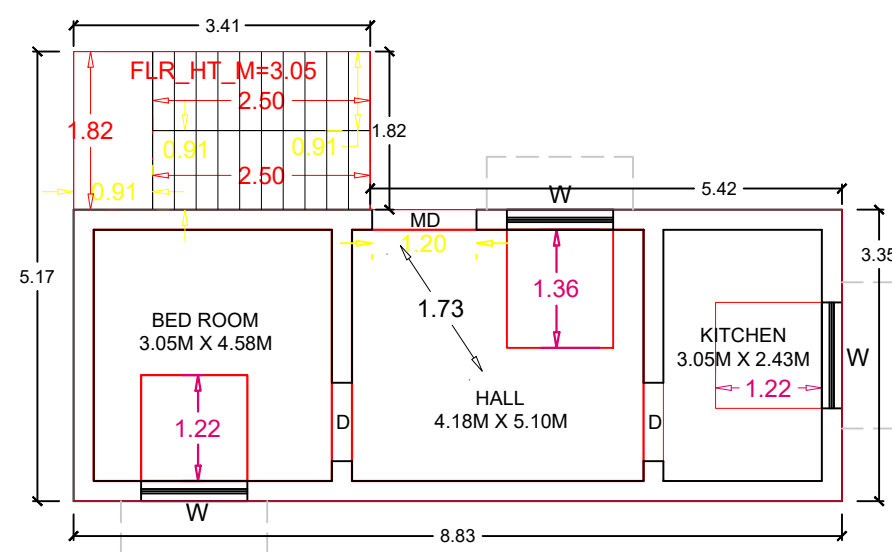
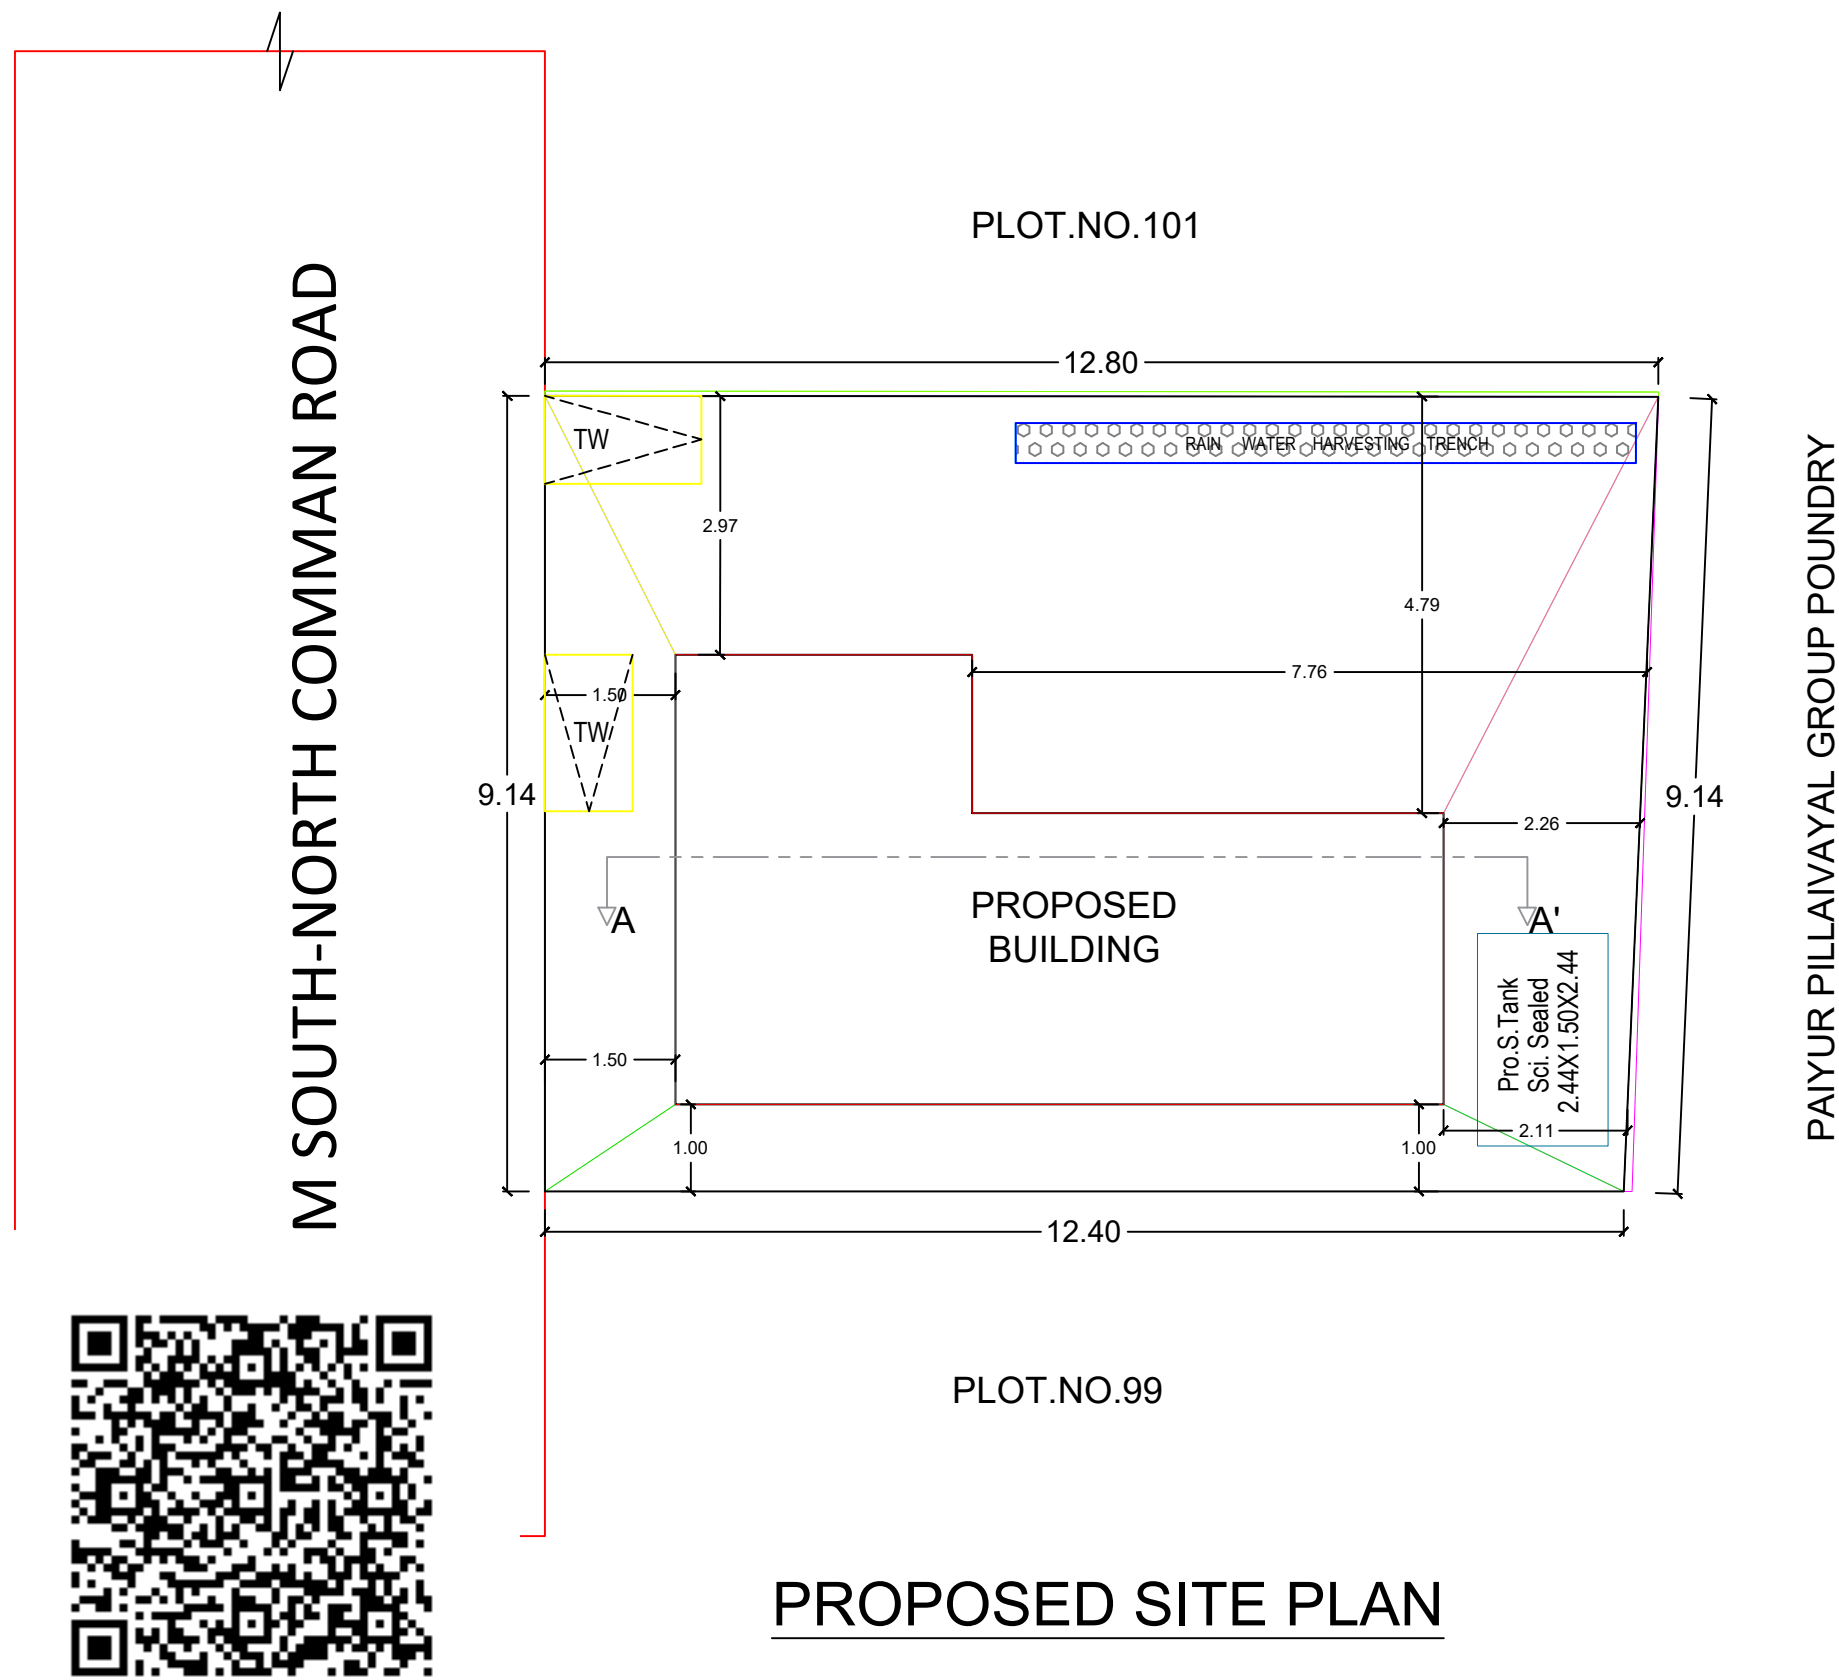
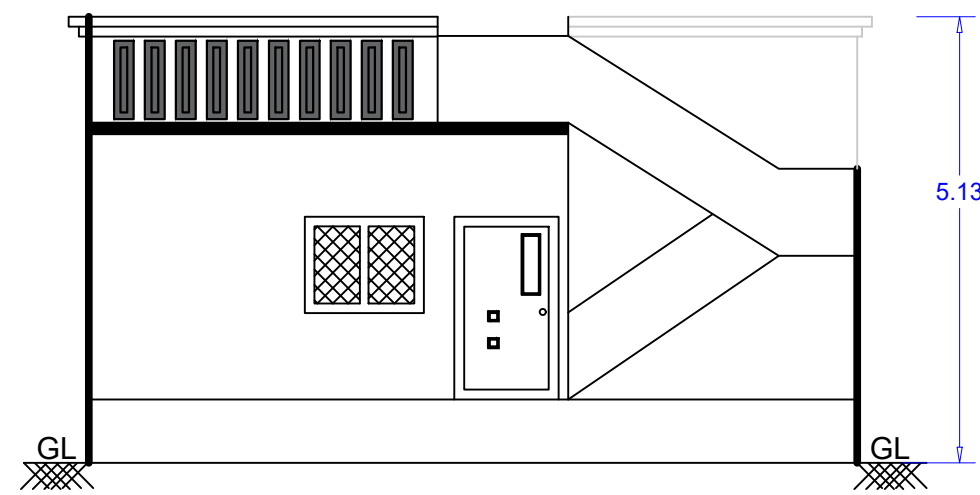
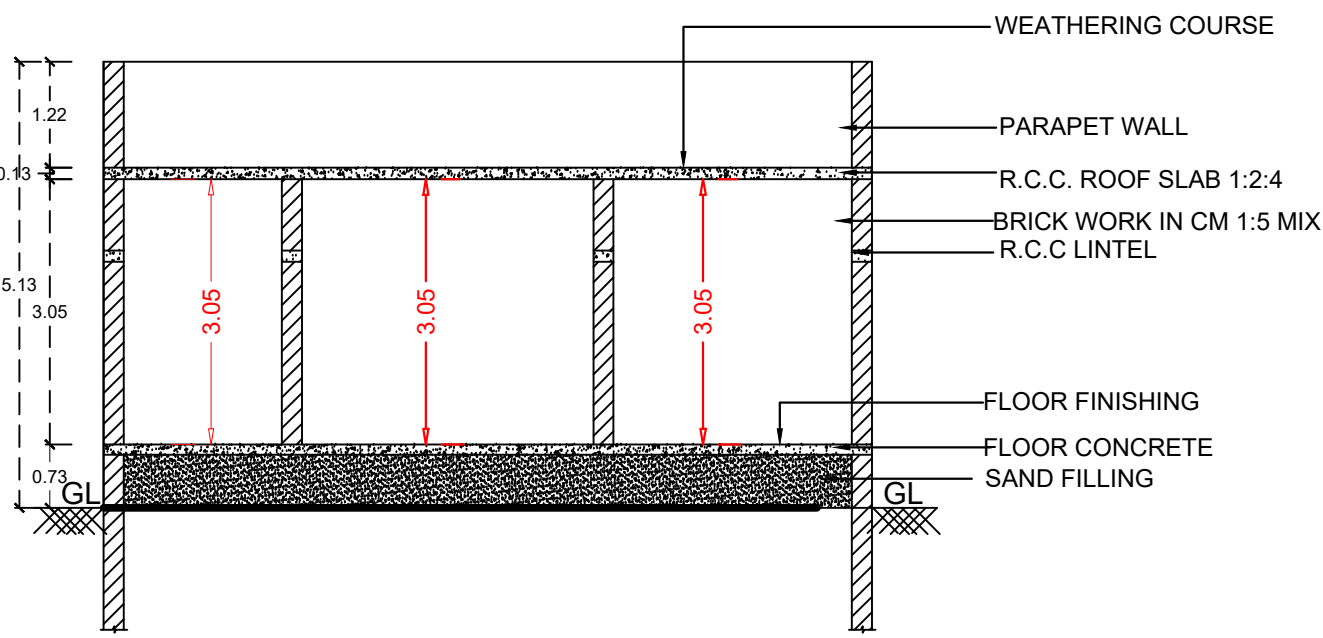
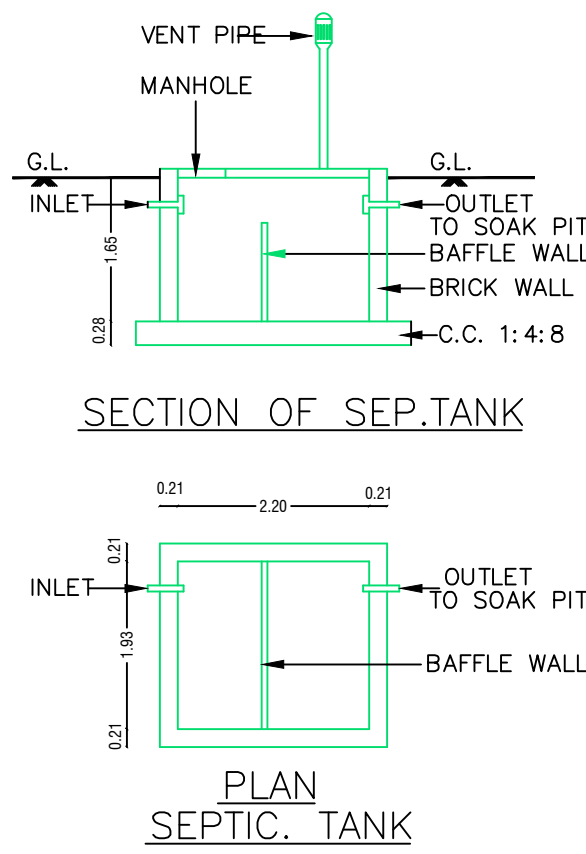
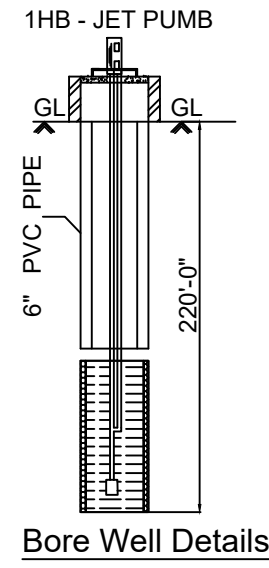
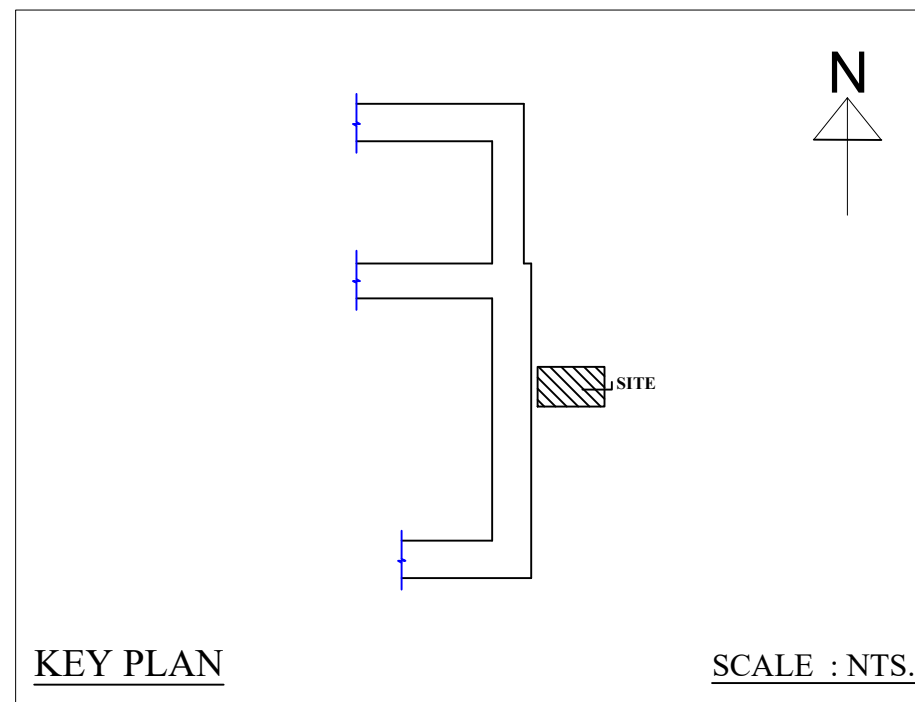
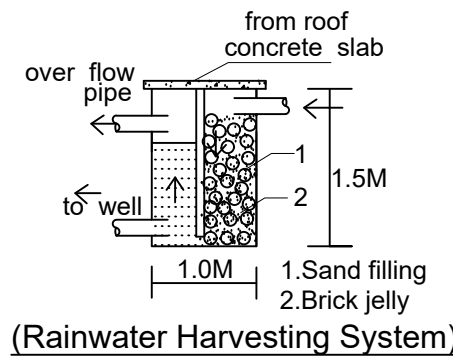
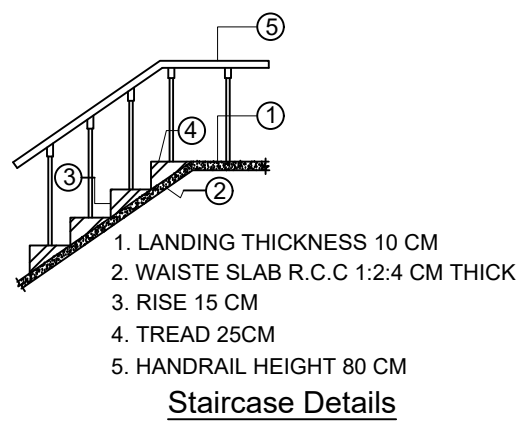
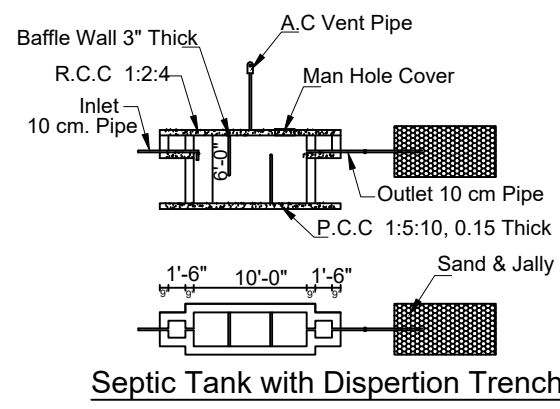
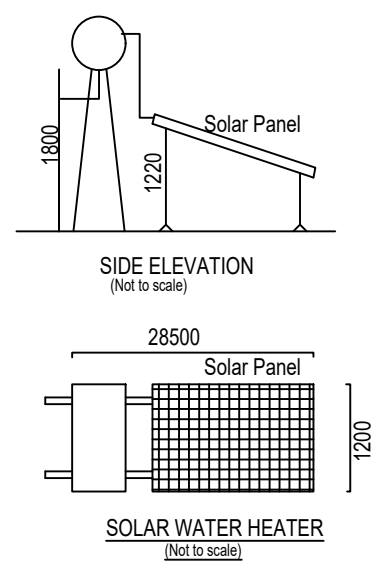


PLAN SHOWING THE CONSTRUCTION OF R.C.C. ROOF RESIDENTIAL BUILDING IN GROUND FLOOR AT OLD S.NO.239/3-PART, NEW S.NO.239/19, PLOT NO.100, PATTA NO.3009, THIRUPATHI NAGAR PART 9, SOORAKULAM ULKADAI, SANDHANAPURAM VILLAGE, SOORAKULAM GROUP, SOORAKULAM PUDHUKOTTAI PANCHAYAT, SIVAGANGAI TALUK, SIVAGANGAI DISTRICT.

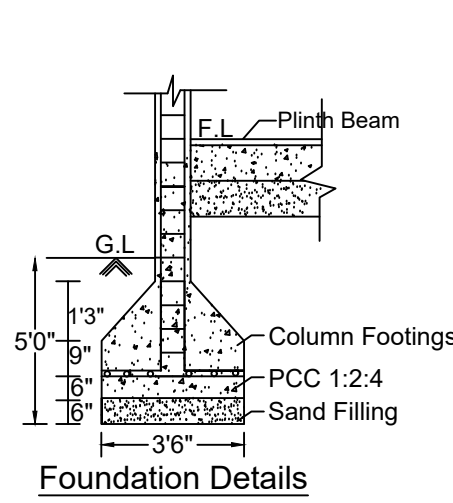

SPECIFICATIONS

1. SAND FILLING
2. P.C.C. MIX RATIO 1:5:10 40MM METAL
3. R.C.C. ISOLATED FOUNDATION
4. BRICK WORK CM MIX RATIO 1:6
- 5 R.C.C. 1:1.5:3 MIX AS PER IS 456 : 2000

SCHEDULE OF JOINERIES

MAIN DOOR MD	1.20 X 2.10
DOOR D	1.00 X 2.10
DOOR D1	0.90 X 2.10
WINDOW W	1.20 X 1.20
VENTILATOR V	0.90 X 0.60

PLINTH AREA DETAILS

PLOT AREA	1245.00 SQ.FT	115.61 SQ.M
GROUND FLOOR AREA (HOUSE)	385.25 SQ.FT	35.79 SQ.M
VACANT AREA	859.75 SQ.FT	79.82 SQ.M
AREA	--	--

COLOR INDEX

	SITE / BOUNDARY AREA
	PROPOSED BUILDING
	EXISTING ROAD

	PARKING CALCULATION:- Floor Area above 75.00sq.m = 1 Car Parking		
	PARKING PROVIDED:- No. of Car Pockets : 0 No. of Bike Pockets : 2		
	F.S.I DETAILS	PROPOSED	PERMISSIBLE
	Total Plinth Floor Area Site Area = 35.79 115.61	0.30	2.00

APPLICANT

M. Soundarapandi

Mr.M.SOUNDARAPANDI

ENGINEER

Er. R. ANBAZHAGAN, B.E., F.I.E., F.I.V.,
REGISTERED DTCP ENGINEER
REGD. NUMBER: RE/Gr.I/SVG Region/001/2019,
SIVAGANGAI MUNICIPALITY,
6, THIRUPATHUR ROAD,
(NEAR ANJANEYAR KOIL)
SIVAGANGAI - 630 561.
CELL NO: 98653 48124.

OFFICE USE