



PLAN SHOWING THE PROPOSED CONSTRUCTION OF R.C.C ROOF COMMERCIAL & RESIDENTIAL BUILDING GROUND & FIRST FLOOR AT OLD SF.NO:119/12 PART,NEW SF.NO:402/2,PATTA NO:1438,IN MANAGIRISUKANENTHAL VILLAGE, THALAKAVOOR PANCHAYAT,KALLAL UNION,KARAIKUDI TALUK,SIVAGANGAI DIST.

SCALE = 1'0":8'0"(OR)1:100

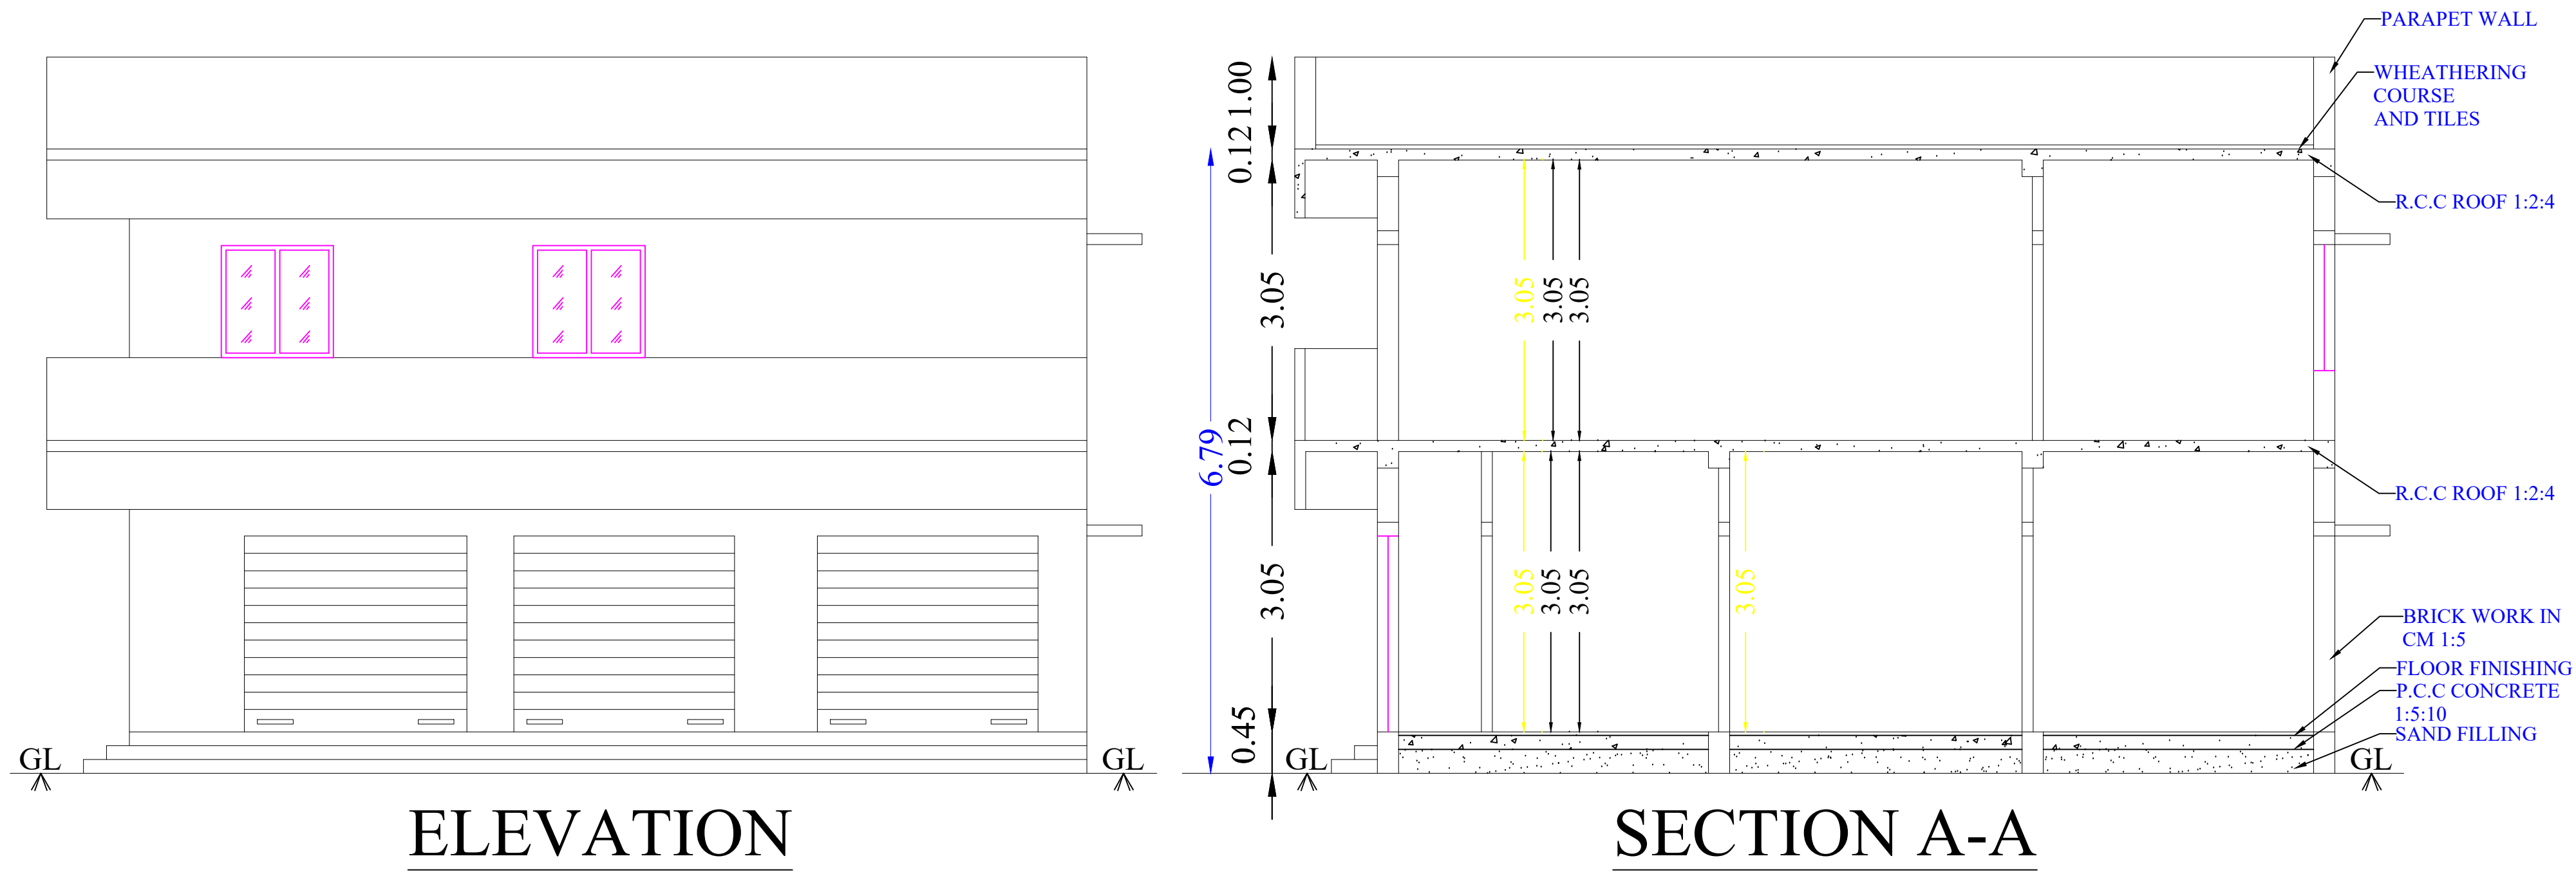


ELEVATION

SECTION A-A

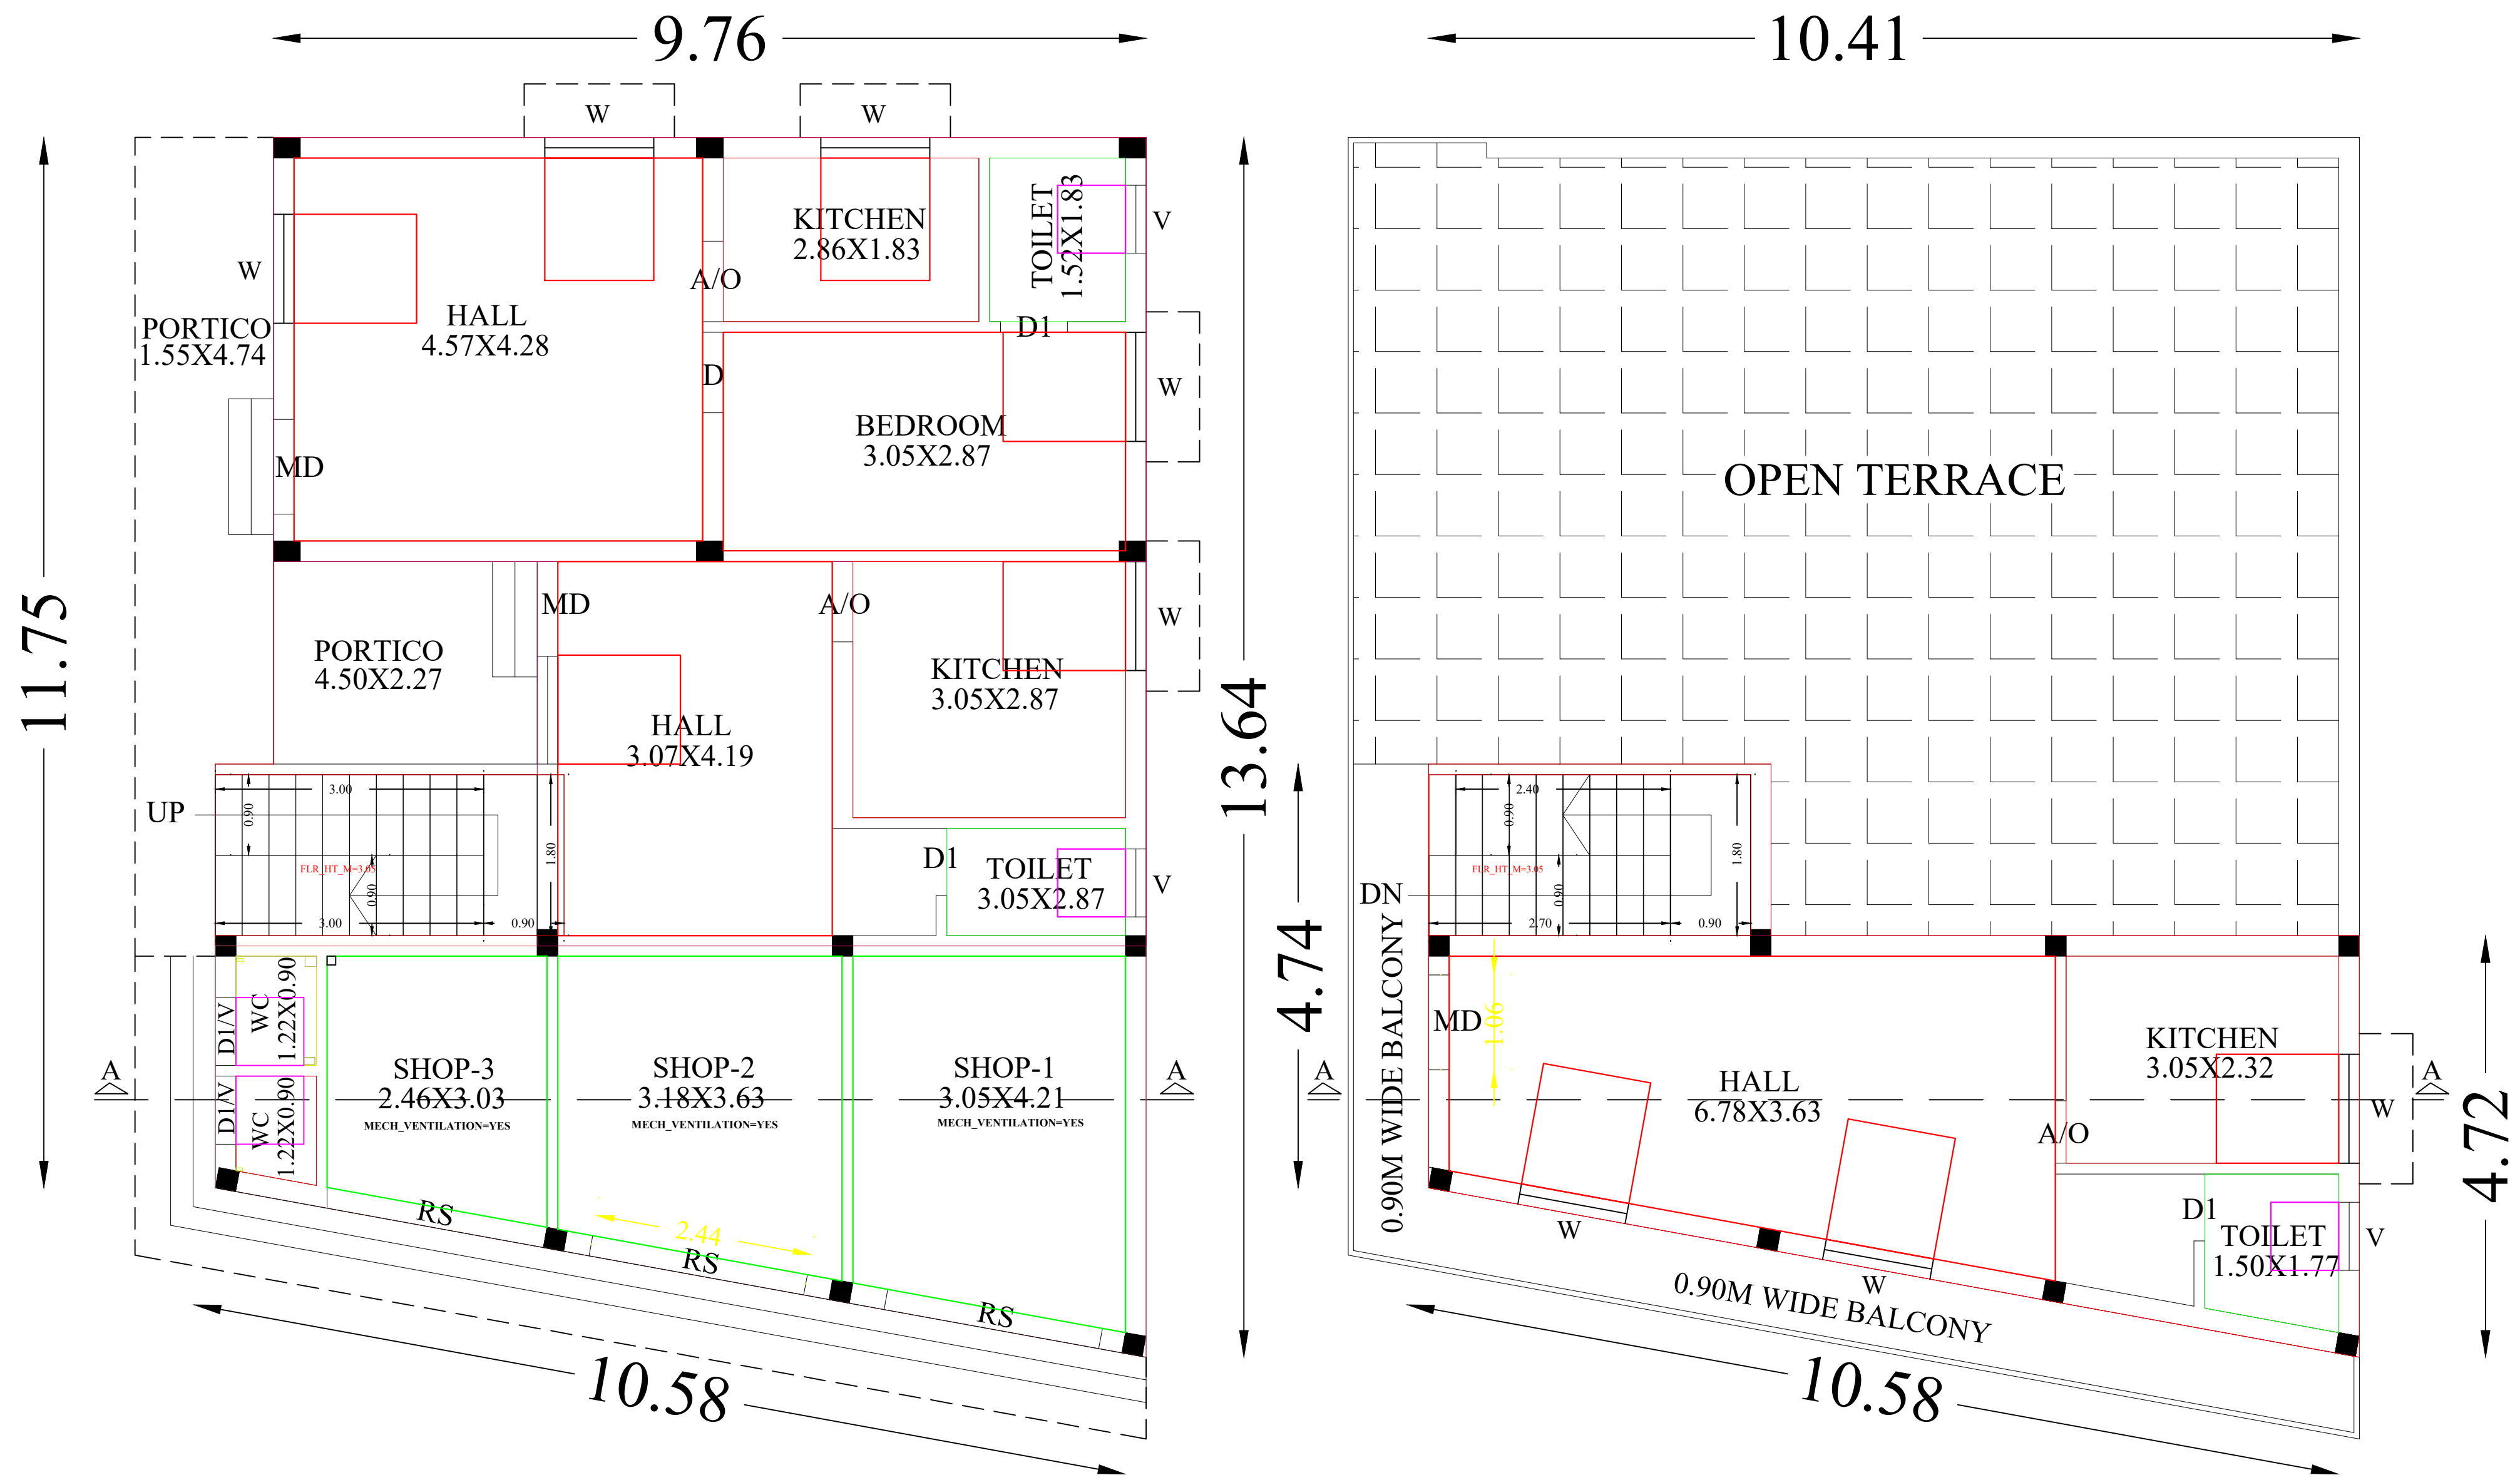

GROUND FLOOR PLAN

FIRST FLOOR PLAN

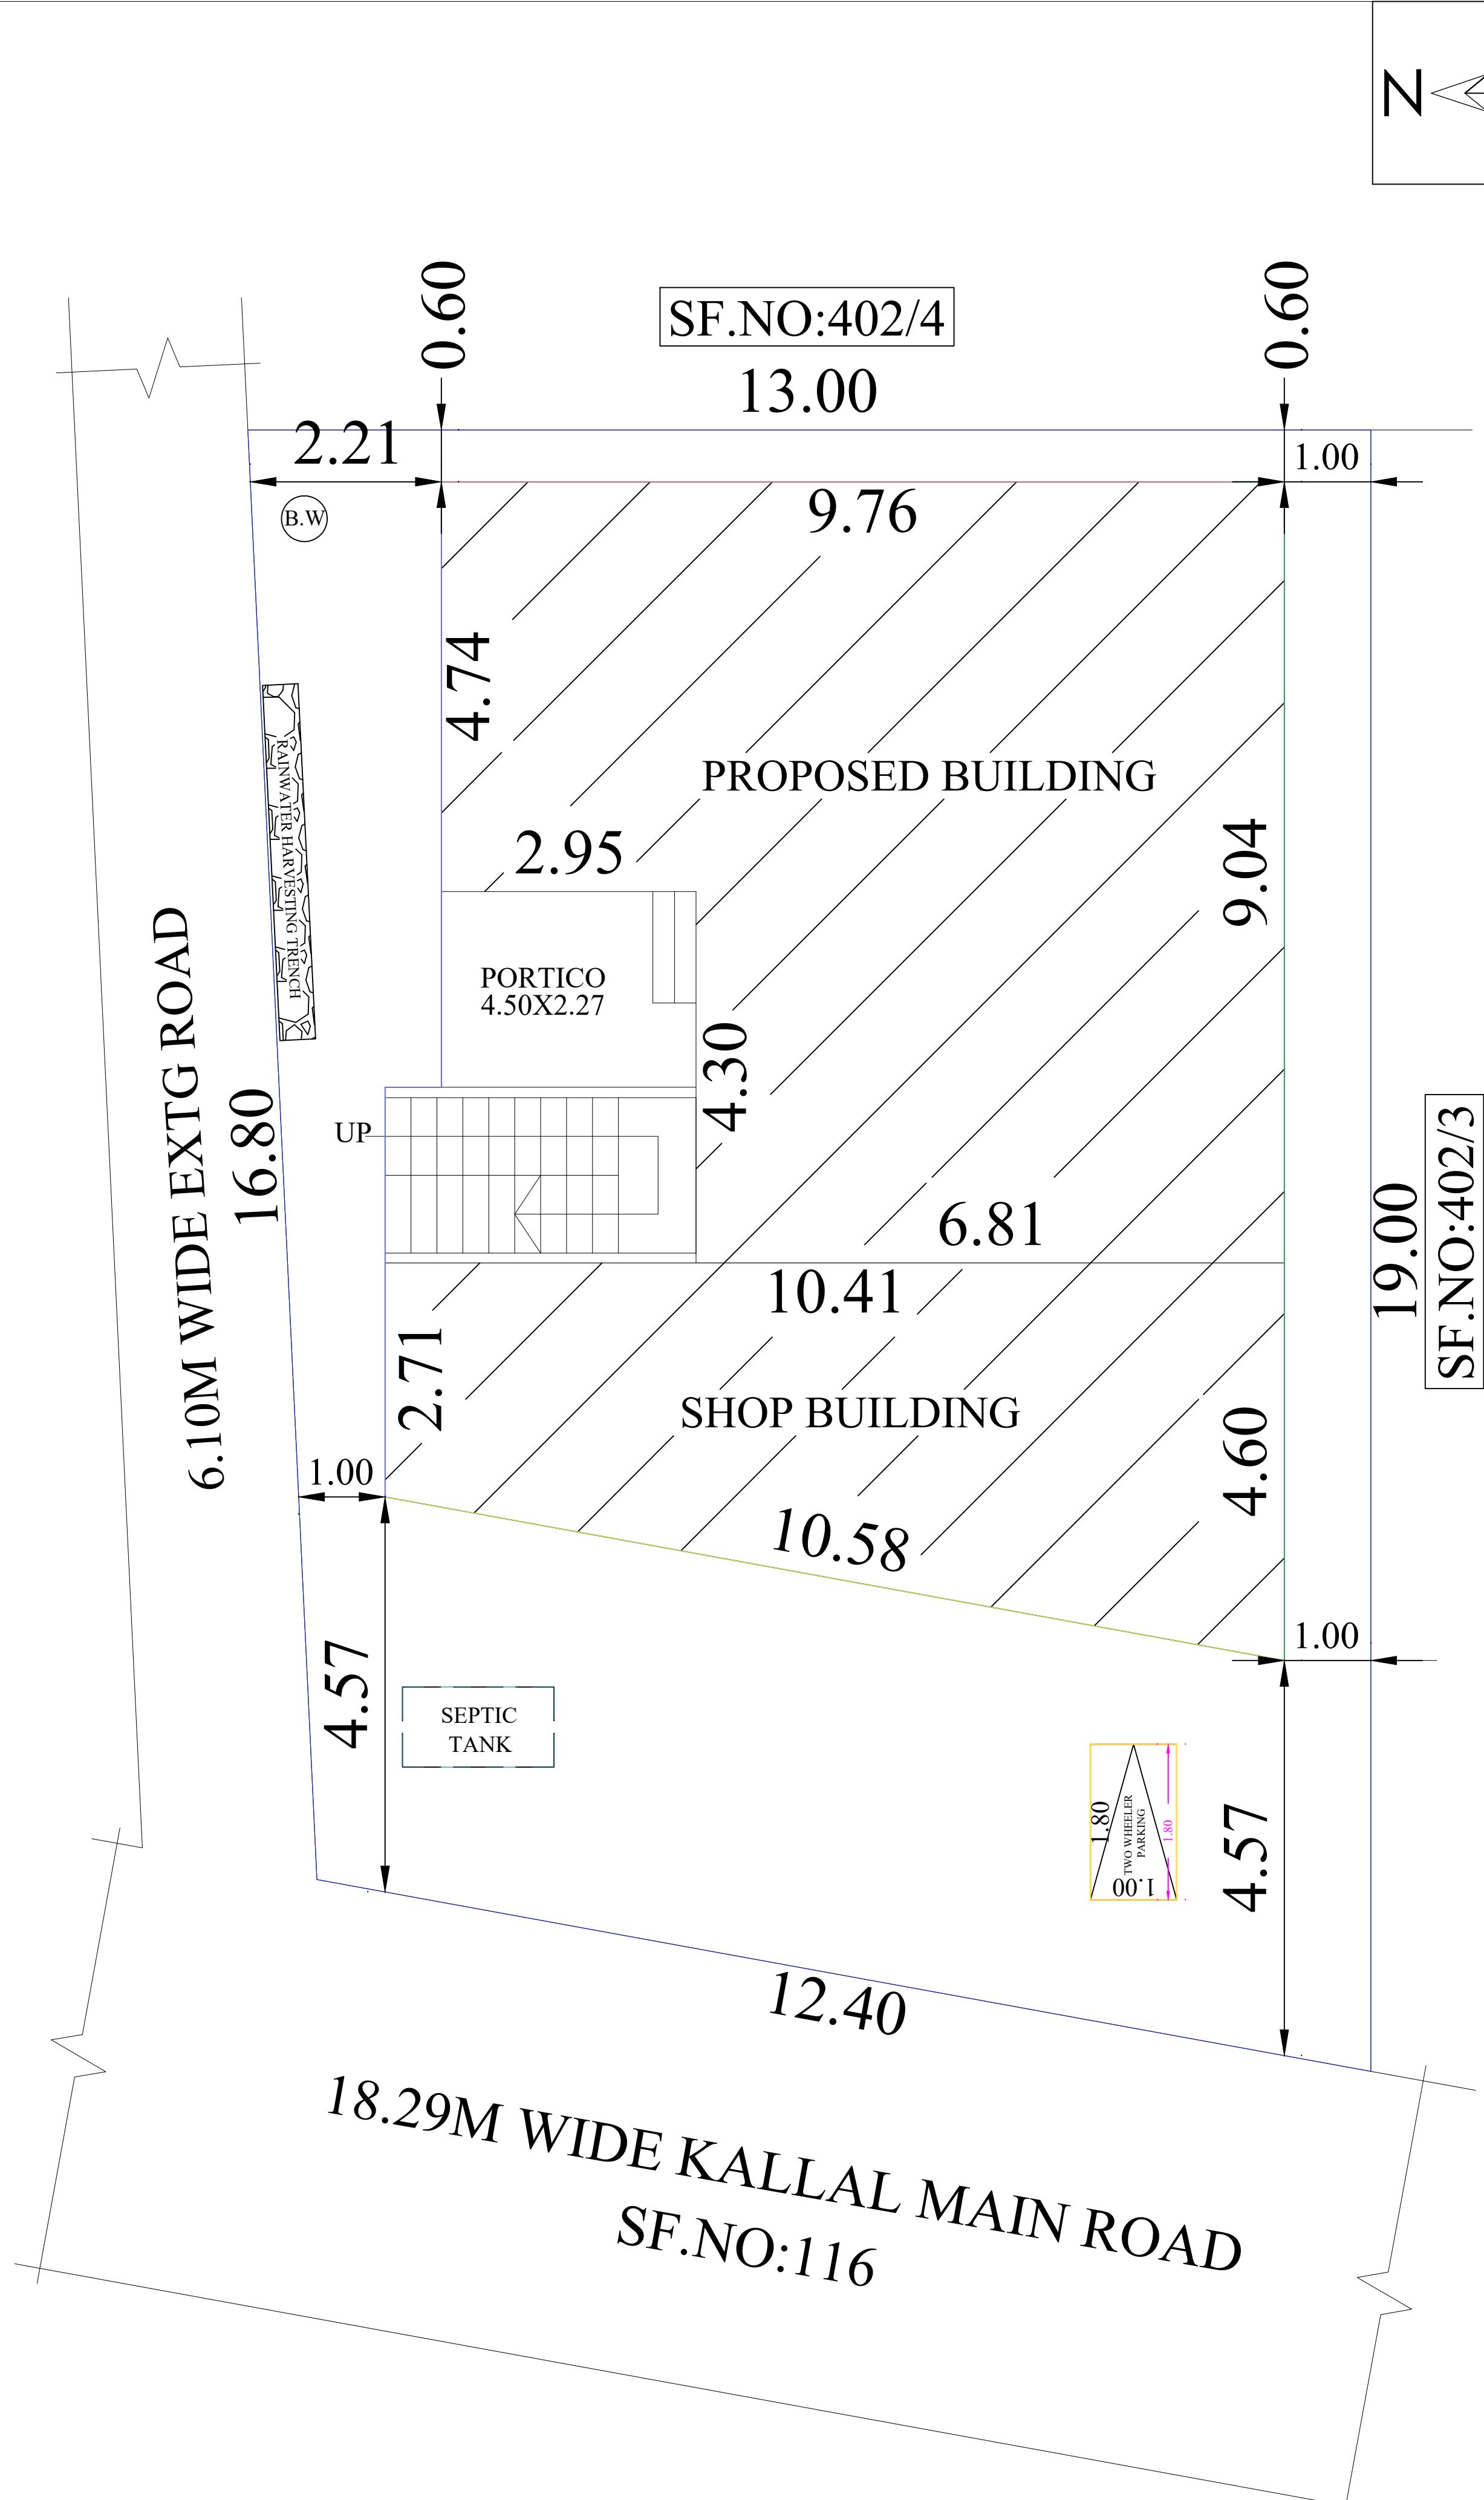

SITE PLAN
1:100

LEGEND	IN M	IN FT
RS ROLLING SHUTTER	2.44 X 2.13	8'0" X 7'0"
MD MAIN DOOR	1.06 X 2.13	3'6" X 7'0"
D DOOR	0.91 X 2.13	3'0" X 7'0"
D1 DOOR	0.76 X 2.13	2'6" X 7'0"
W WINDOW	1.22 X 1.37	4'0" X 4'6"
V VENTILATOR	0.76 X 0.76	2'6" X 2'6"

AREA DETAILS:	SQ.M	SQ.FT
SITE AREA	227.00	2443.00
REFERENCE:	SQ.M	SQ.FT
GROUND FLOOR SHOP PLINTH AREA	38.03	409.35
GROUND FLOOR PLINTH AREA (RESIDENTIAL)	89.59	964.33
FIRST FLOOR PLINTH AREA (RESIDENTIAL)	46.59	501.49
OPEN SPACE AVAILABLE	99.38	1069.32

ALL DIMENSIONS ARE IN METER

COLOUR INDEX

PRO CONSTRUCTION	☐
SITE BOUNDARY	☐
EXTG ROAD	☐

OWNER NAME & SIGN

Mr.J.SUNDARAM

S/o:Mr.JEYAVEERA PANDIAN

Er. M. KAVI GANESH, D.C.E.,
(L.B.S.), REGD. ENGINEER, GRADE-III (RE),
REGD.NO : - 111/LS/2019/00013
KARAIKUDI SPECIAL GRADE MUNICIPALITY
SIVAGANGAI DISTRICT, TAMIL NADU.
GV PLANNERS & BUILDERS
CELL NO:- 85088 41705


ENGINEER

OFFICE USE




- RISER =0.175 M
- TREAD=0.25 M
WAIST SLAB


ASE DETAILS

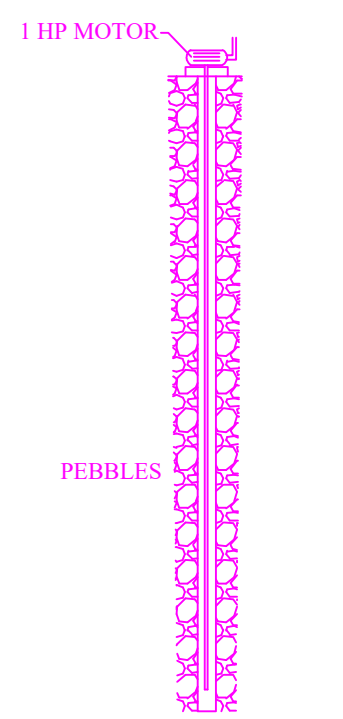


BORE WELL

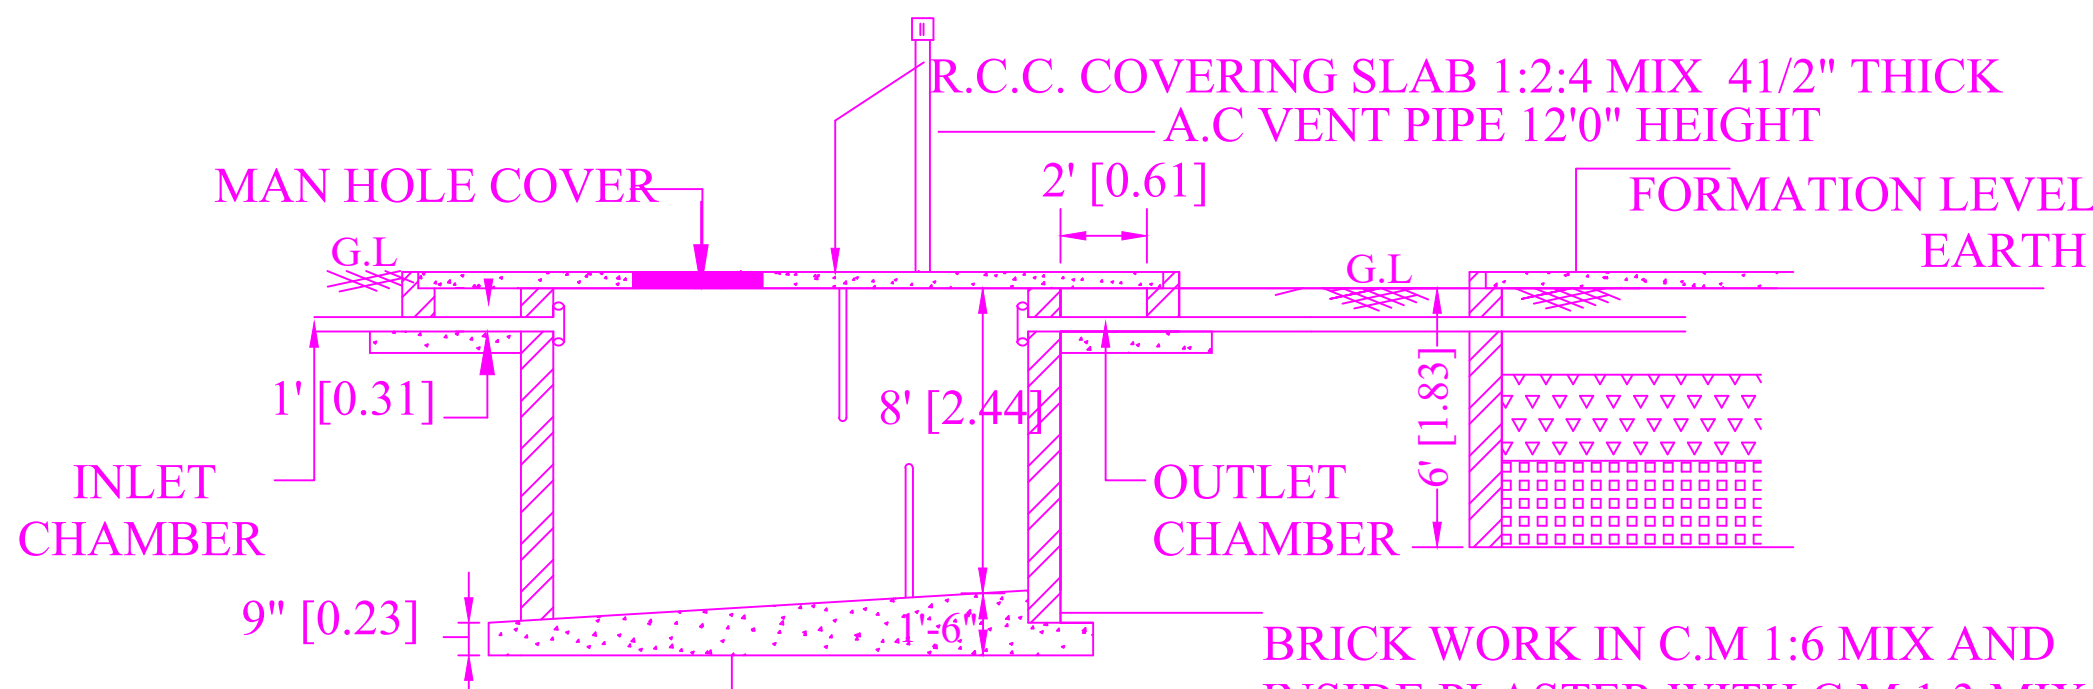

SEPTIC TANK

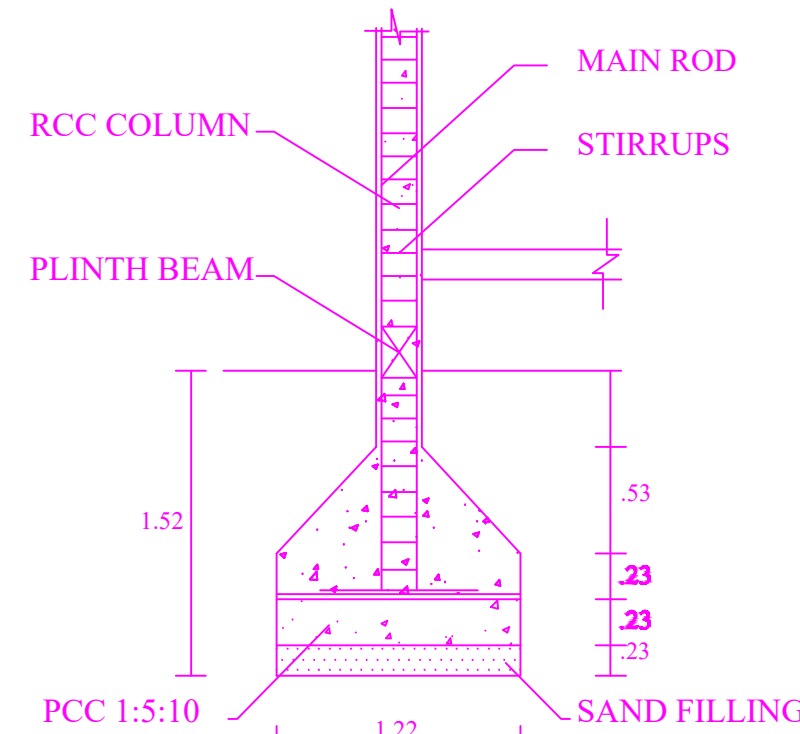

COLUMN DETAILS

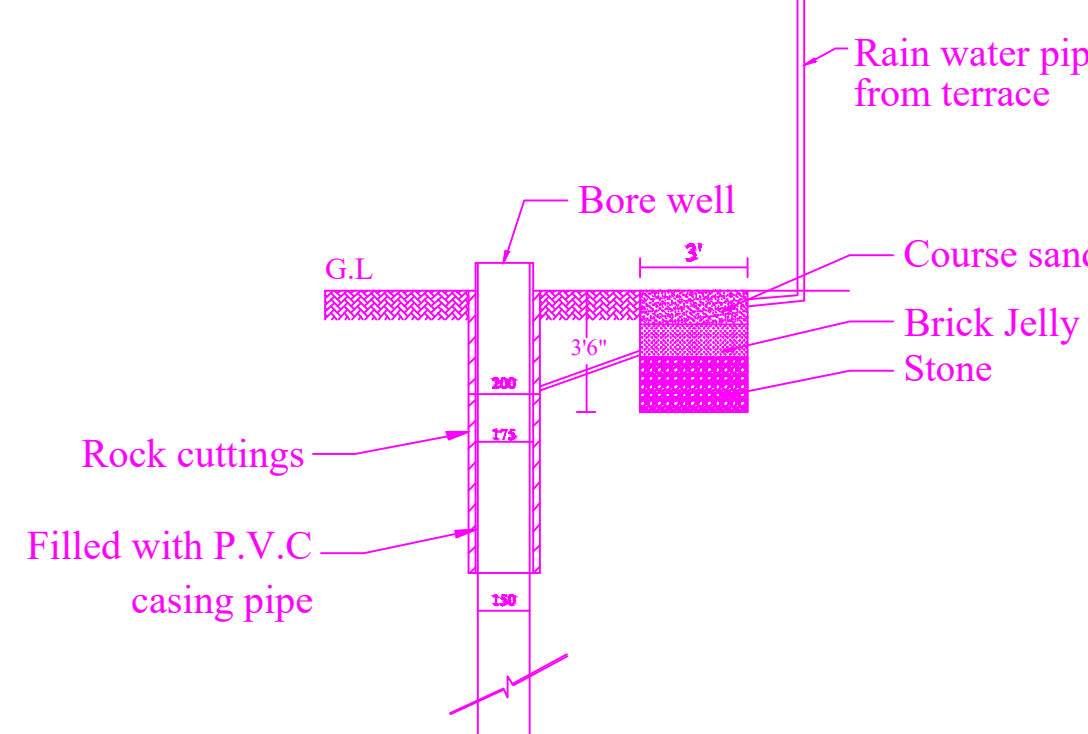

RAIN WATER HARVESTING DETAIL