


PLAN SHOWING THE PROPOSED CONSTRUCTION OF A R.C.C ROOFED DWELLING HOUSE IN SURVEY NO: 94 / 7A & 94 / 8A1,
PATTA SURVEY NO: 94 / 7A3 & 94 / 8A1B, PATTA NO: 5970 & 5971, PLOT NO: 1 AT ARUL NAGAR, MANTHALI VILLAGE,
SOMANATHAMANGALAM GROUP, KALAYARKOIL PANCHAYAT BOARD, KALAYARKOIL UNION, SIVAGANGAI DISTRICT.
OWNER: Tmt. E. DHANALAKSHMI, W/O. ELAYARAJA. [ALL DIMENSIONS ARE IN 'METER'] SCALE: 1:100

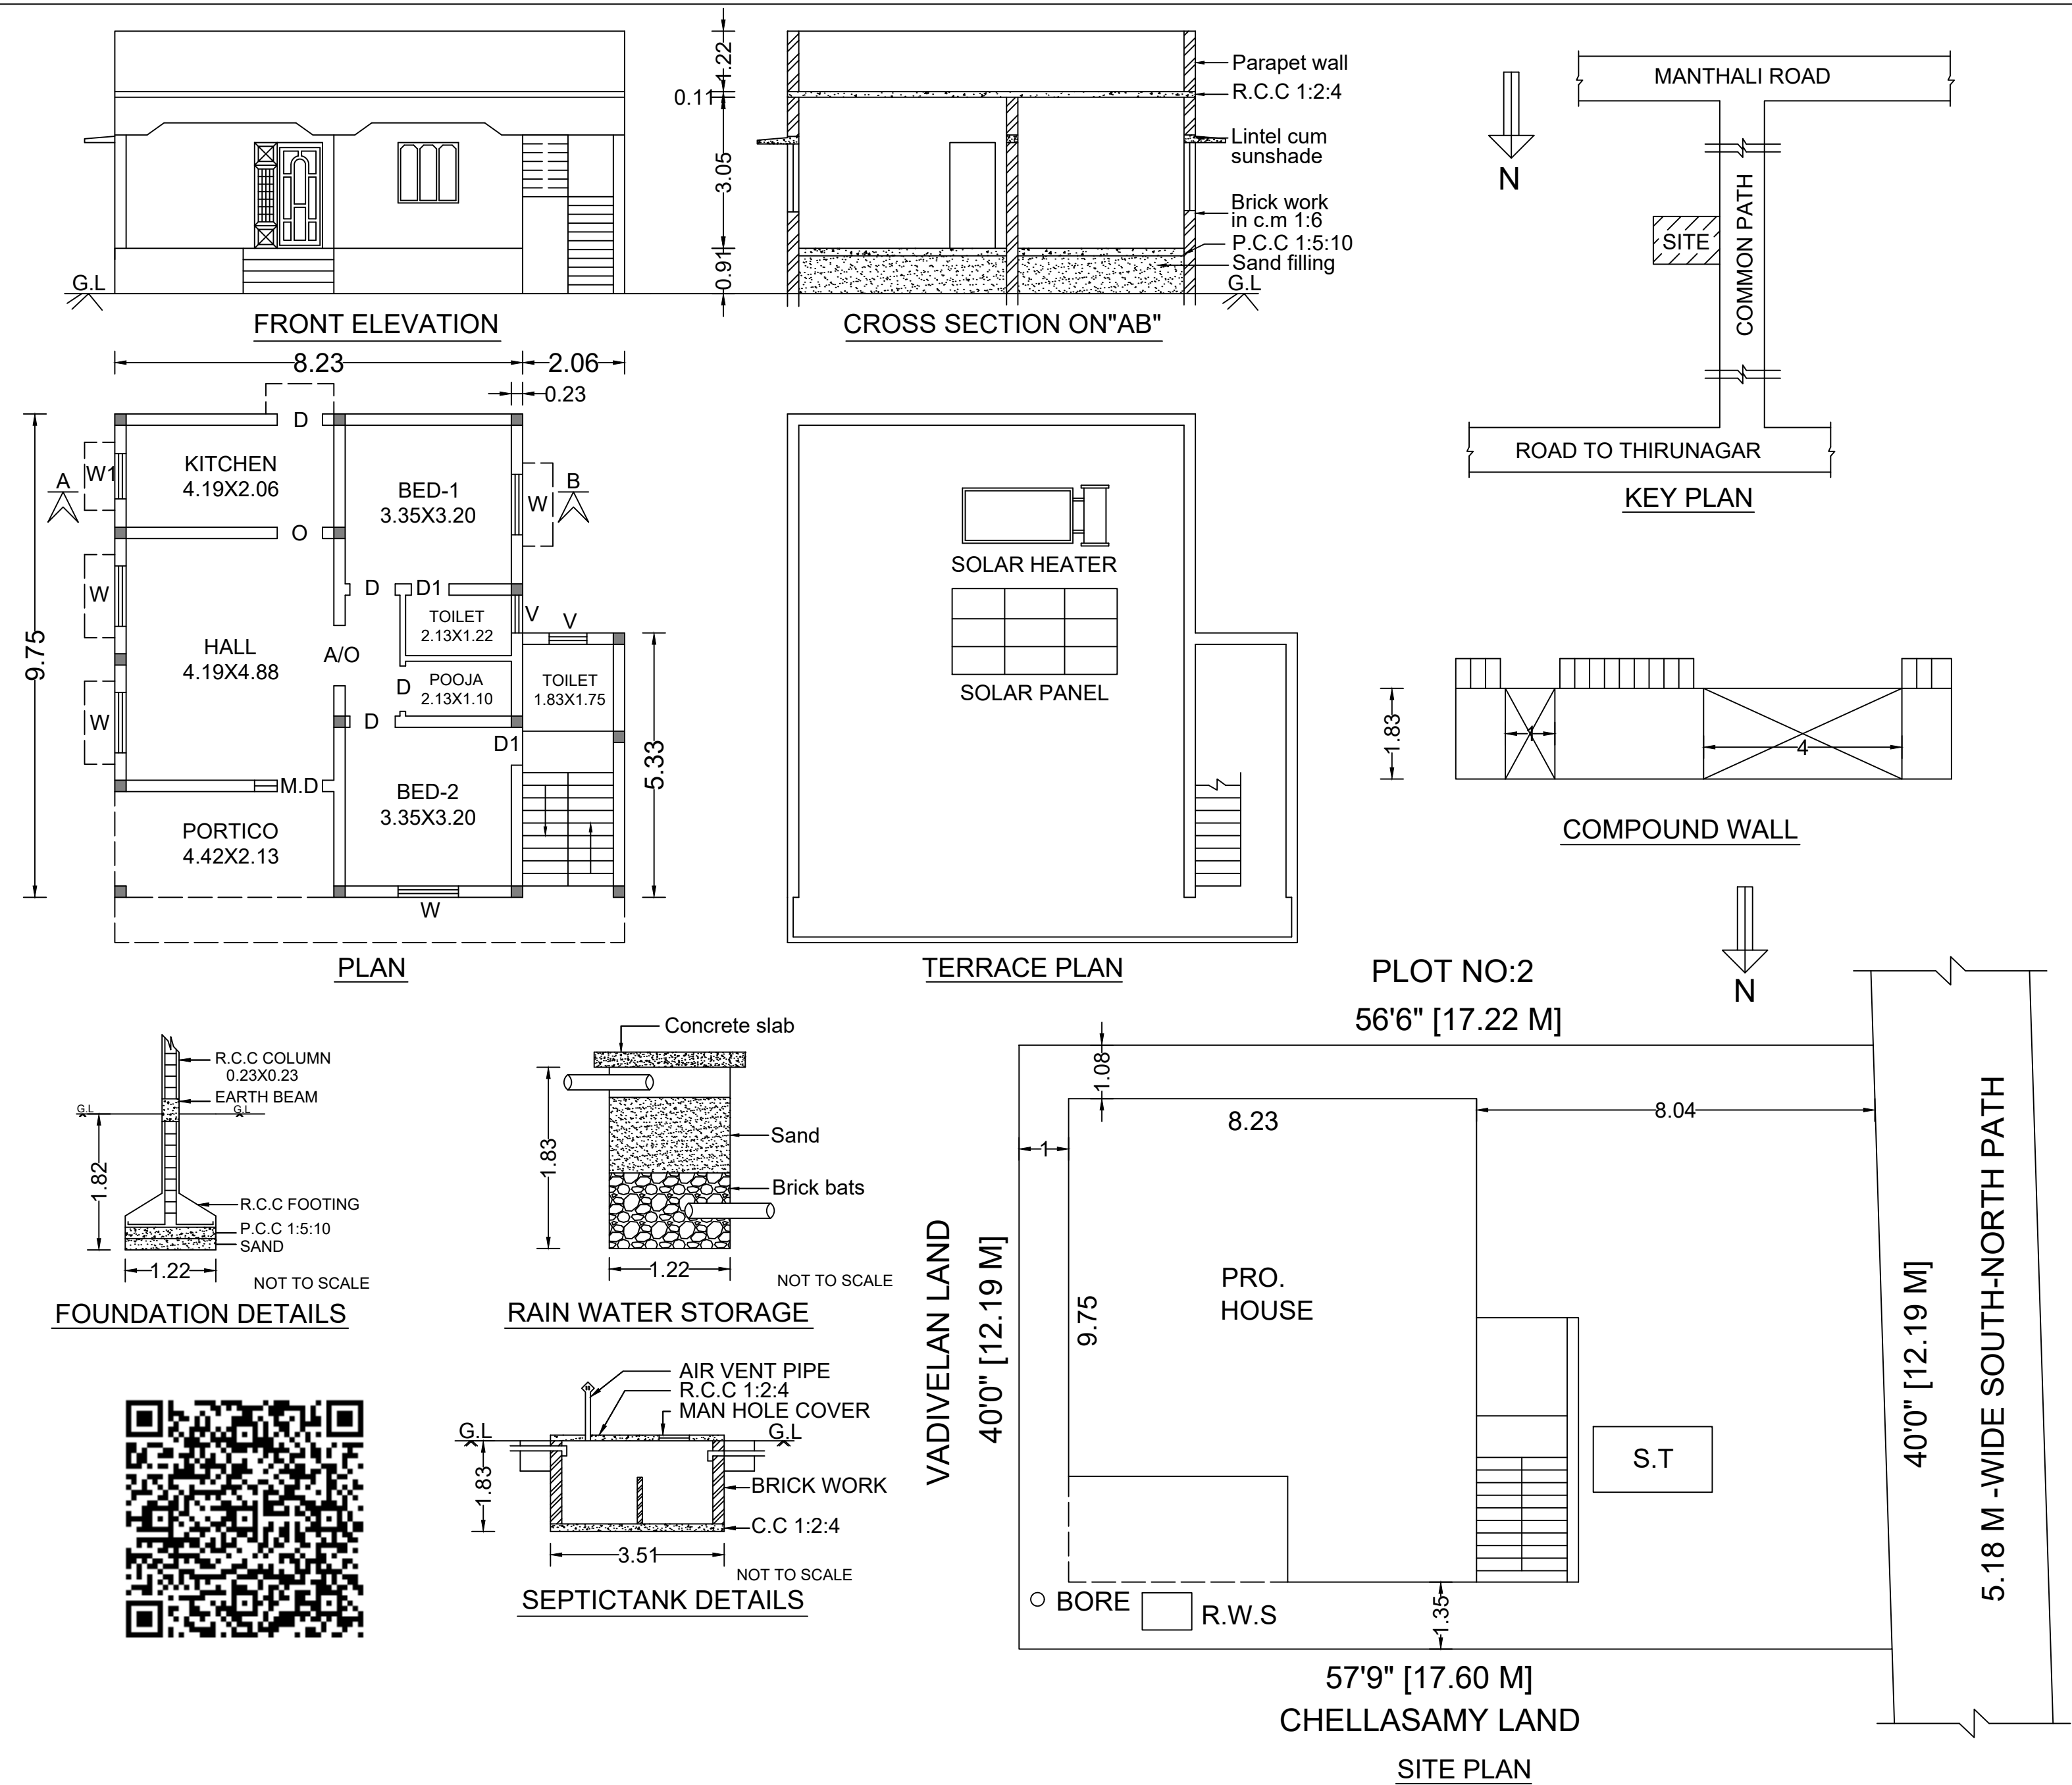

JOINERY DETAILS:

M.D- MAIN DOOR	:1.37X2.13
D - DOOR	:0.91X2.13
D1 -DOOR	:0.75X2.13
W - WINDOW	:1.22X1.22
W1- WINDOW	:0.91X1.22
V -VENTILATOR	:0.76X0.76
O - OPEN	:0.91X2.13
A/O-ARCH OPEN	:1.22X2.13

AREA DETAILS	SQ.FT	SQ.M
SITE AREA:		
AS PER DOCUMENT	2285.00	212.28
AS PER PATTA	2281.95	212.00
AS PER SITE	2285.00	212.28
PRO.HOUSE	981.88	91.22
OPEN AREA	1303.12	121.06

E. Dhanalakshmi
SIGNATURE OF OWNER:

D. Ravi, B.E.
Consulting Civil Engineer
Licensed Building Surveyor
2309, Somasundaram Nagar
Kalayarkoil-630 551, Sivagangai Dt.
Cell No: 98655 06998
SIGNATURE OF REGISTERED ENGINEER:

OFFICE USE: