
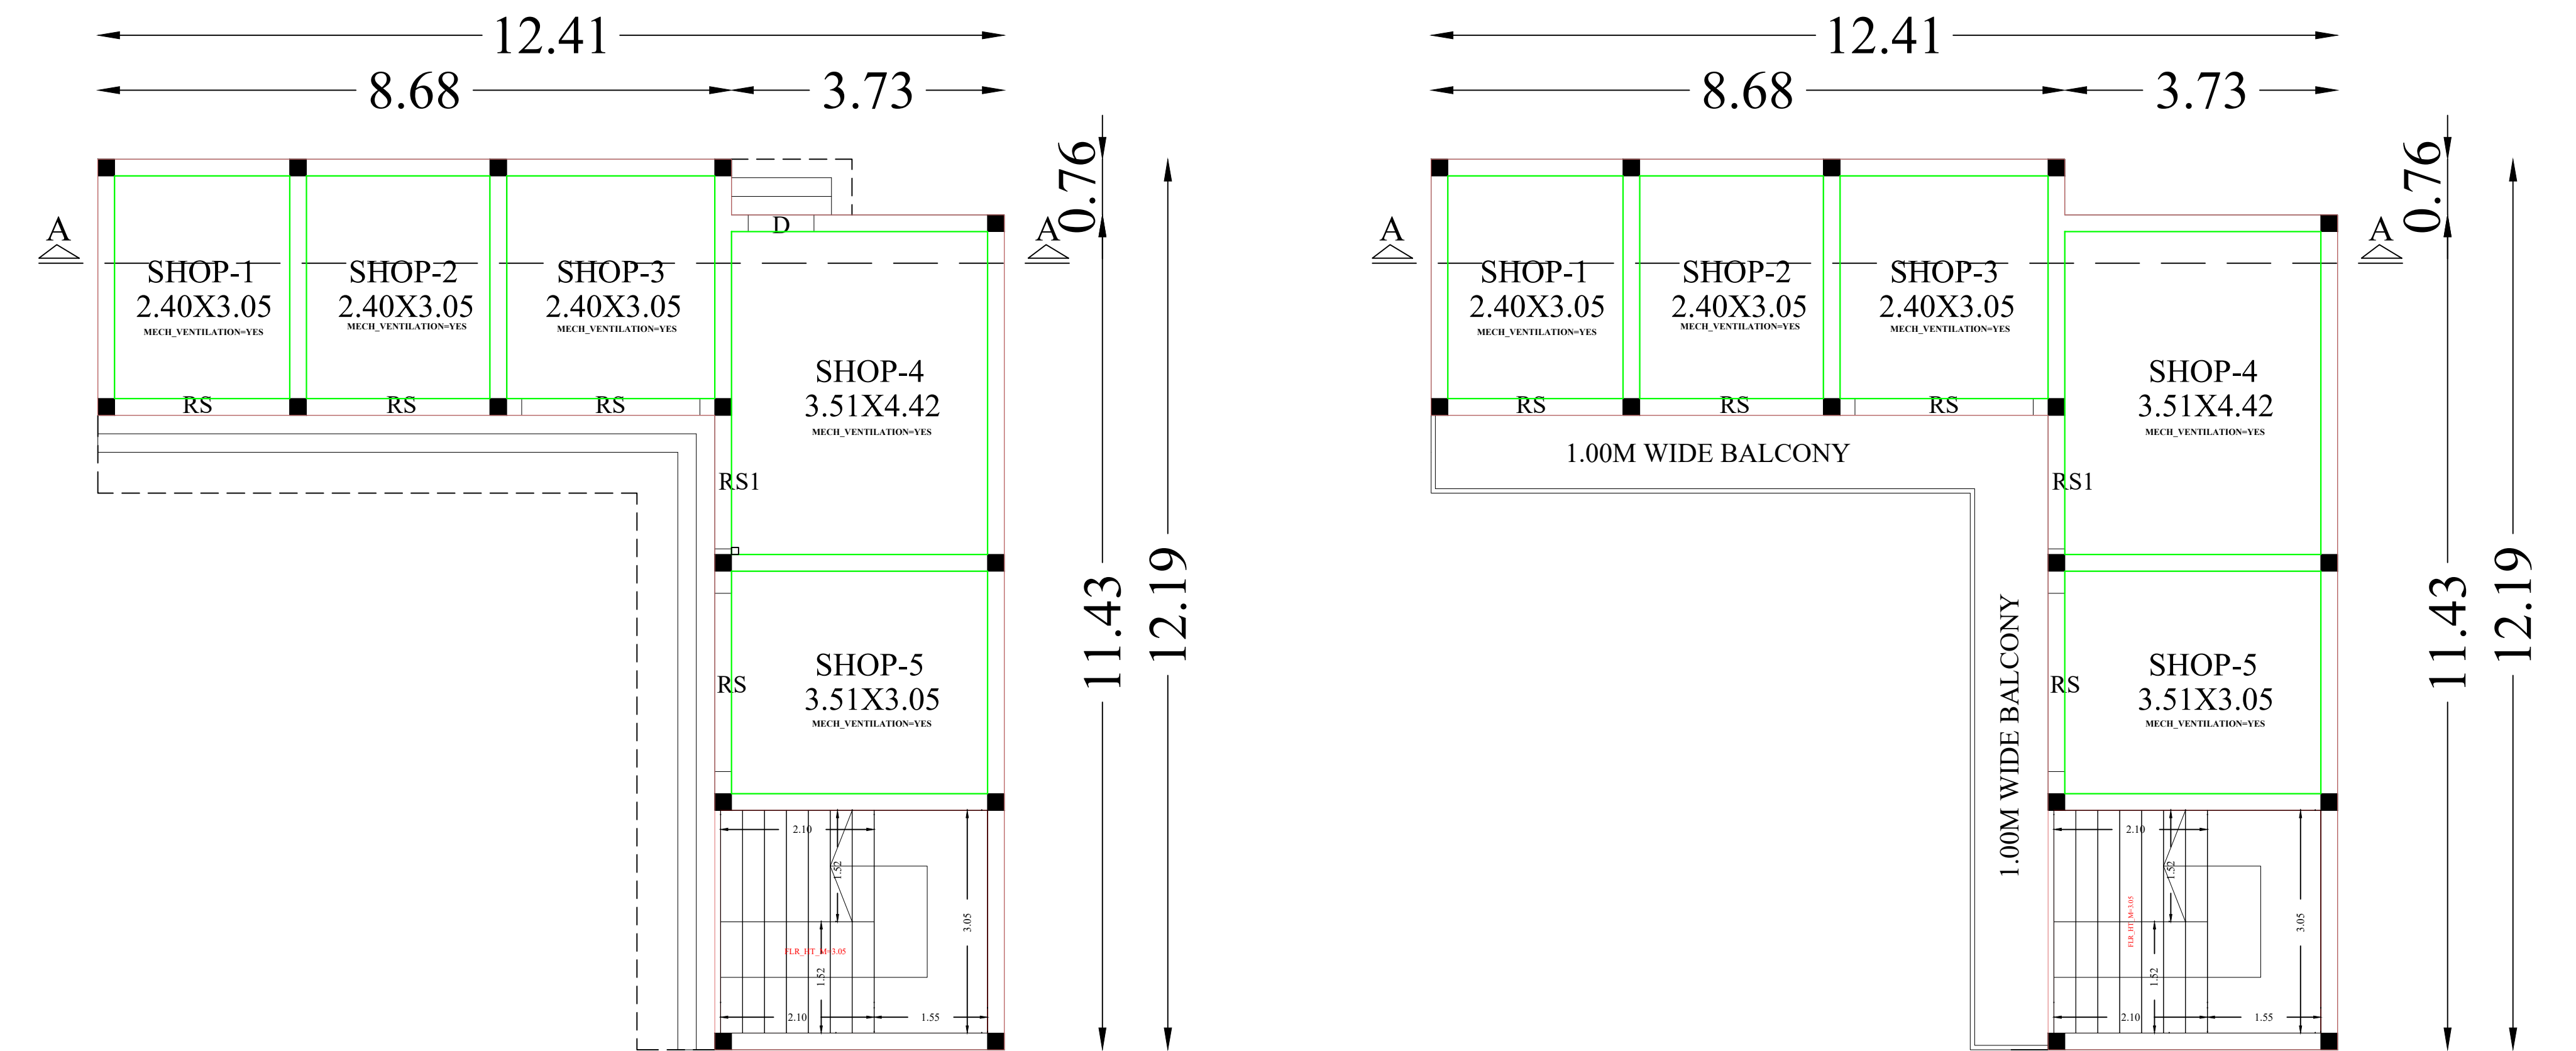


PLAN SHOWING THE PROPOSED ADDITIONAL CONSTRUCTION OF R.C.C ROOF COMMERCIAL BUILDING GROUND & FIRST FLOOR AT OLD SF.NO:1/8,NEW SF.NO:1/23,PATTA NO:7315,PLOT NO:1,THIRUMALAIYAN NAGAR,IN ARIYAKUDI VILLAGE & PANCHAYAT, SAKKOTTAI UNION,KARAIKUDI TALUK,SIVAGANGAI DIST.

NOTE:







SCALE = 1'0":8'0"(OR)1:100

1)EXTG GROUND & FIRST FLOOR BUILDING PLAN APPROVAL NO:14/2012-2013,Dt:25/05/2012

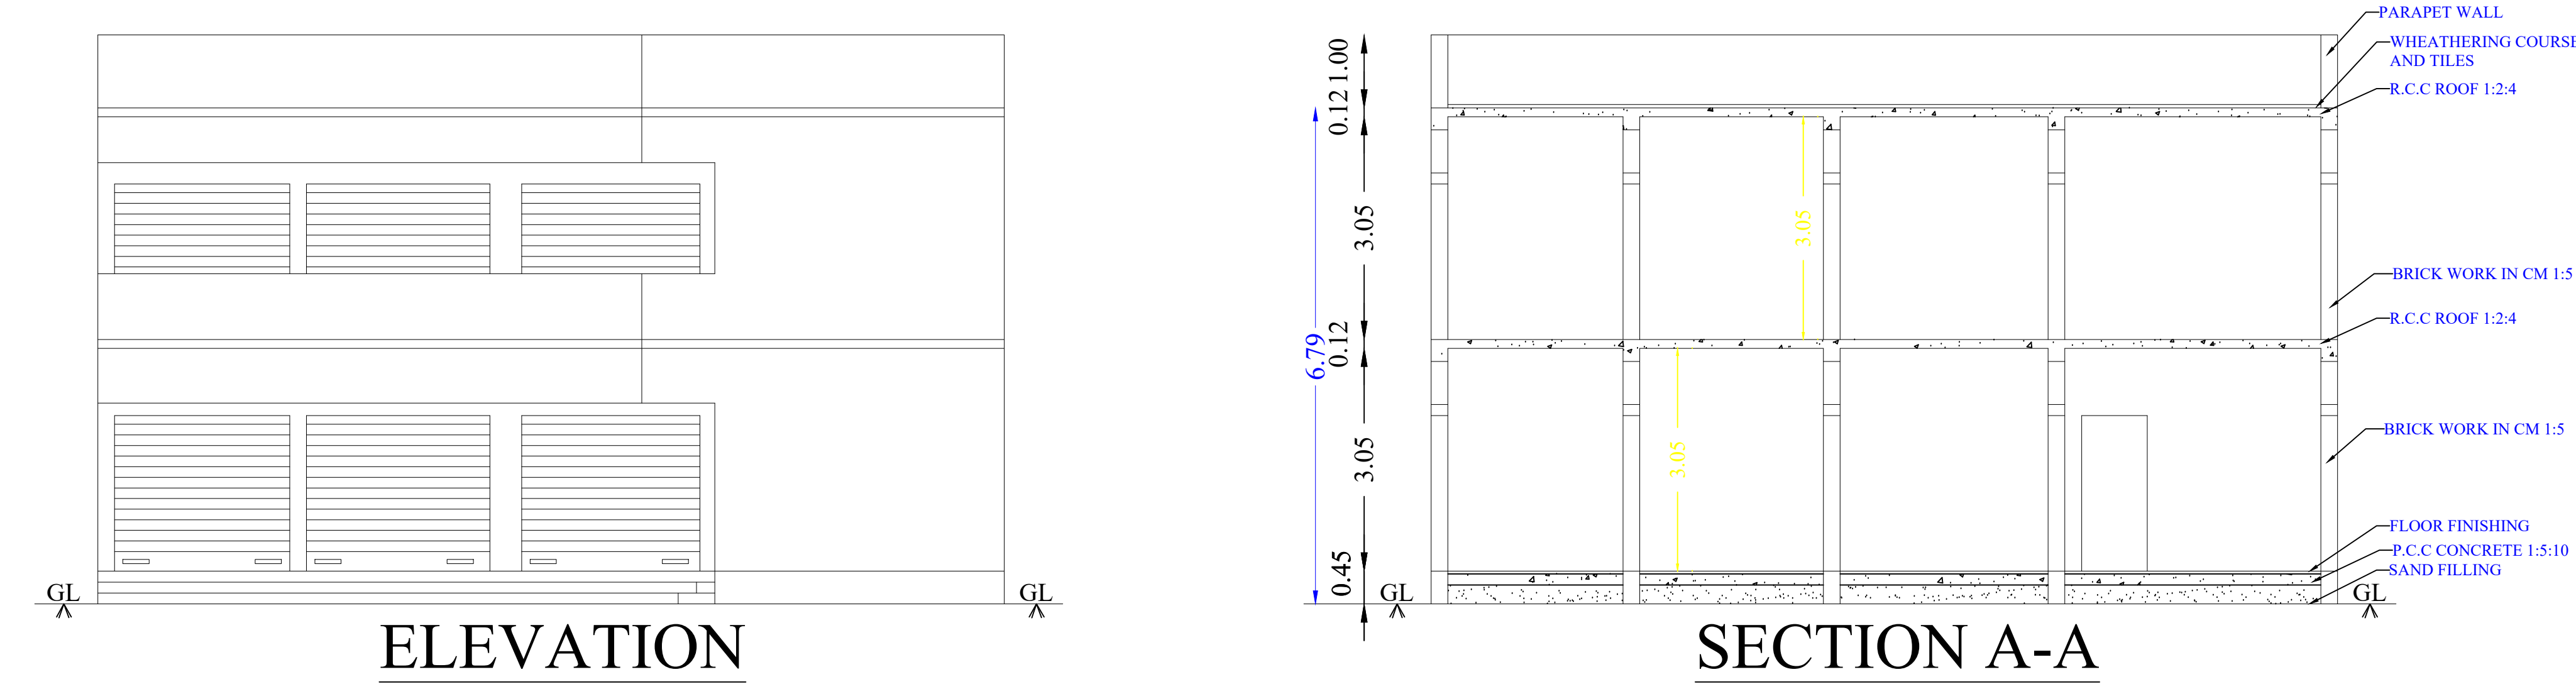

PROPOSED GROUND FLOOR PLAN

PROPOSED FIRST FLOOR PLAN

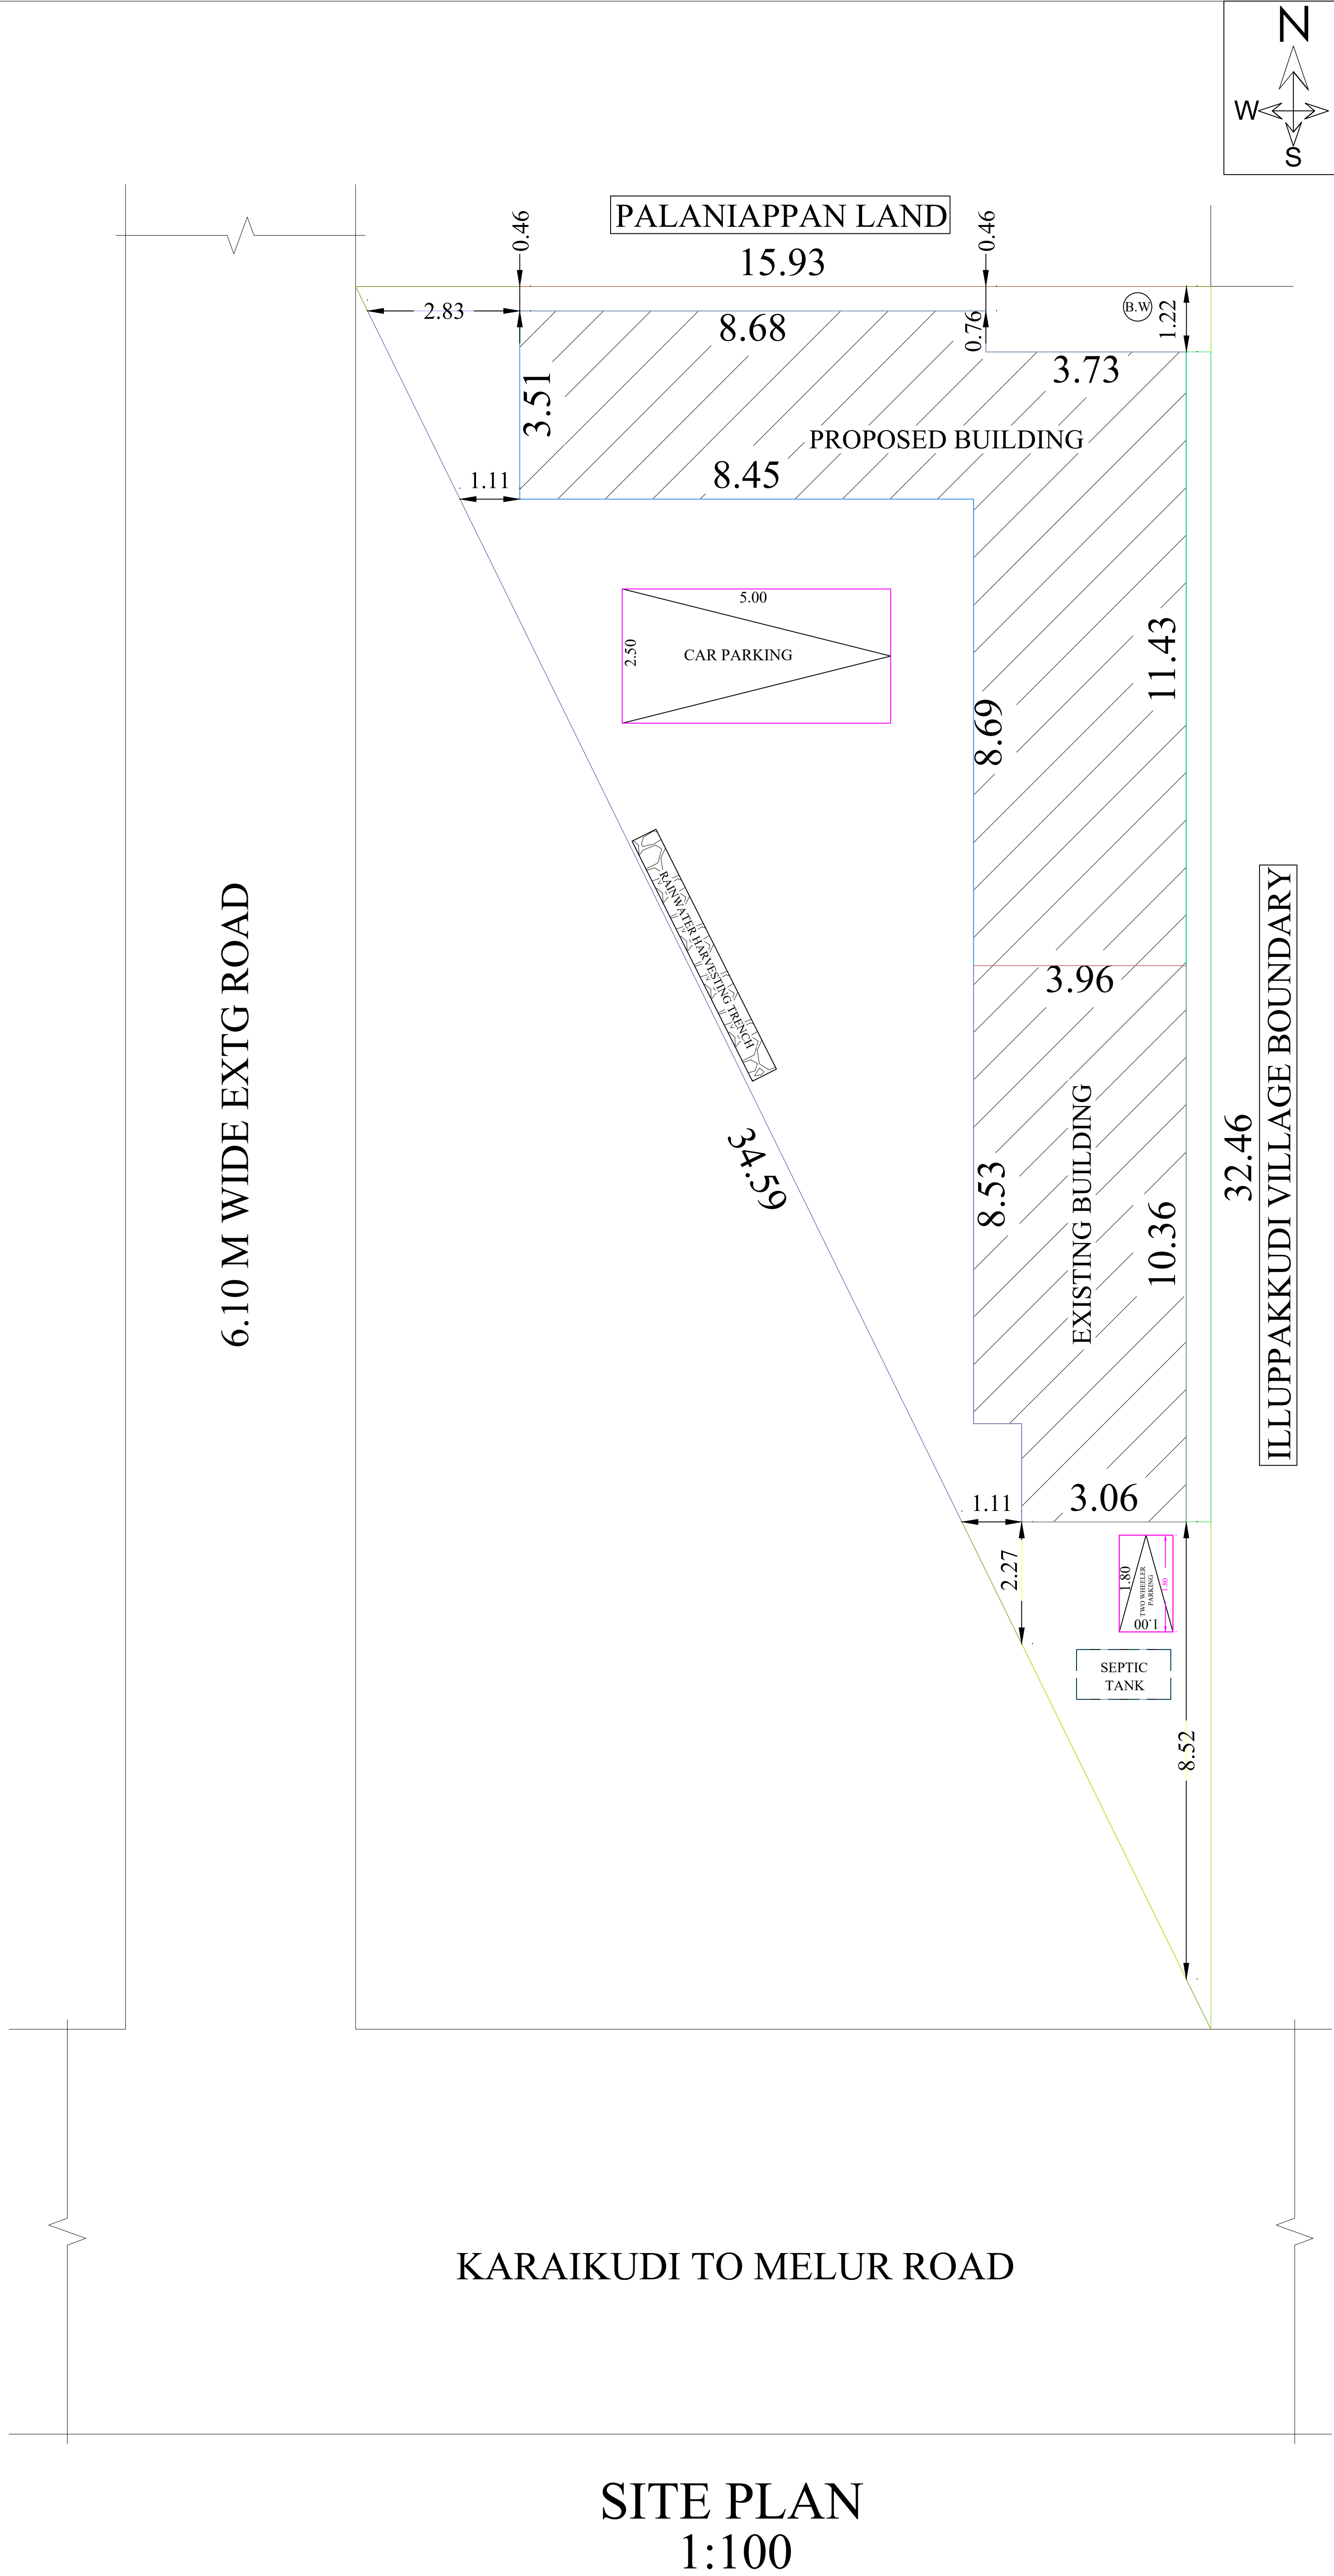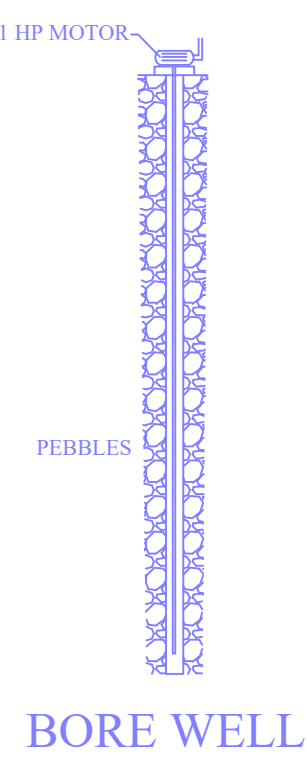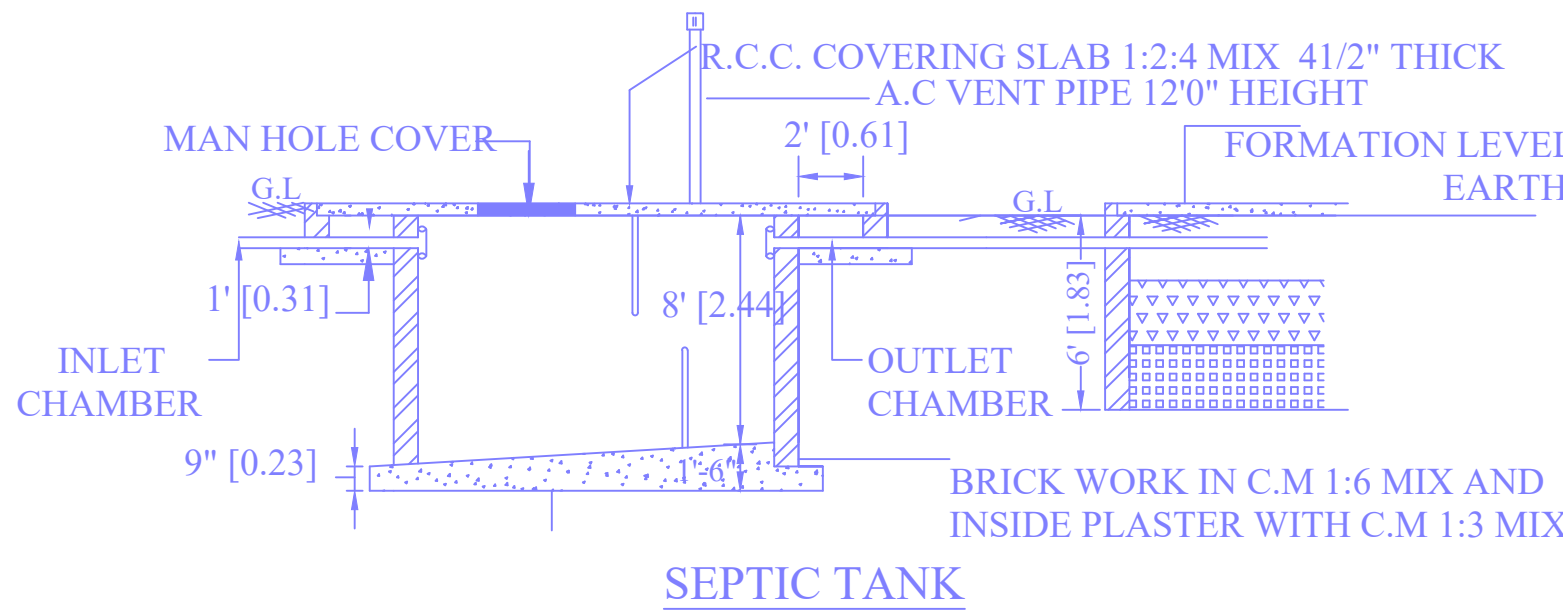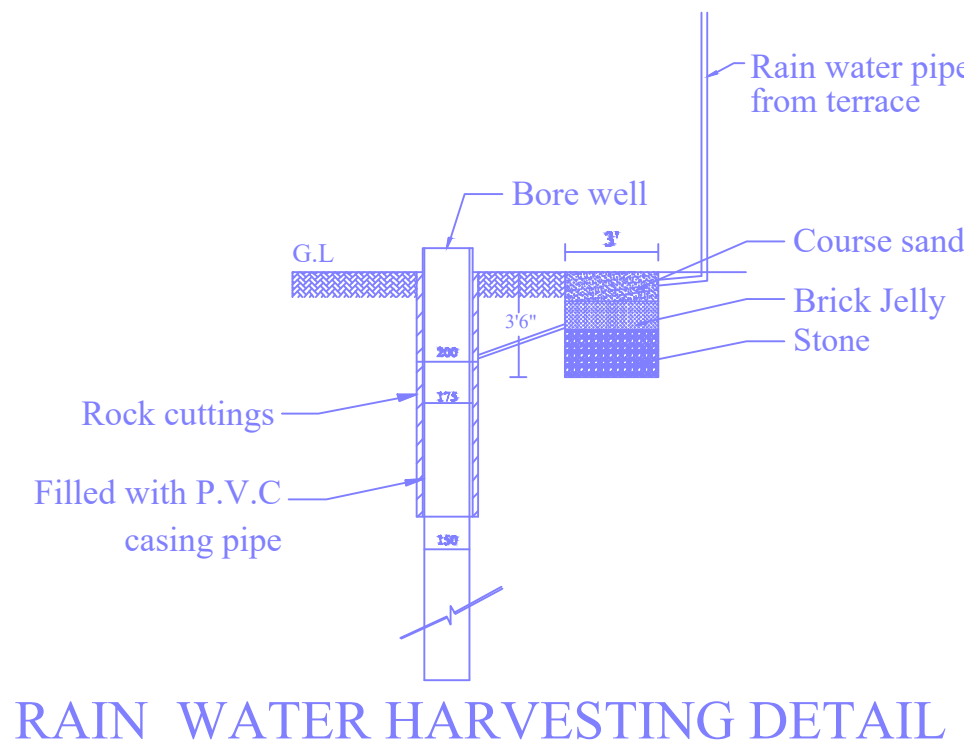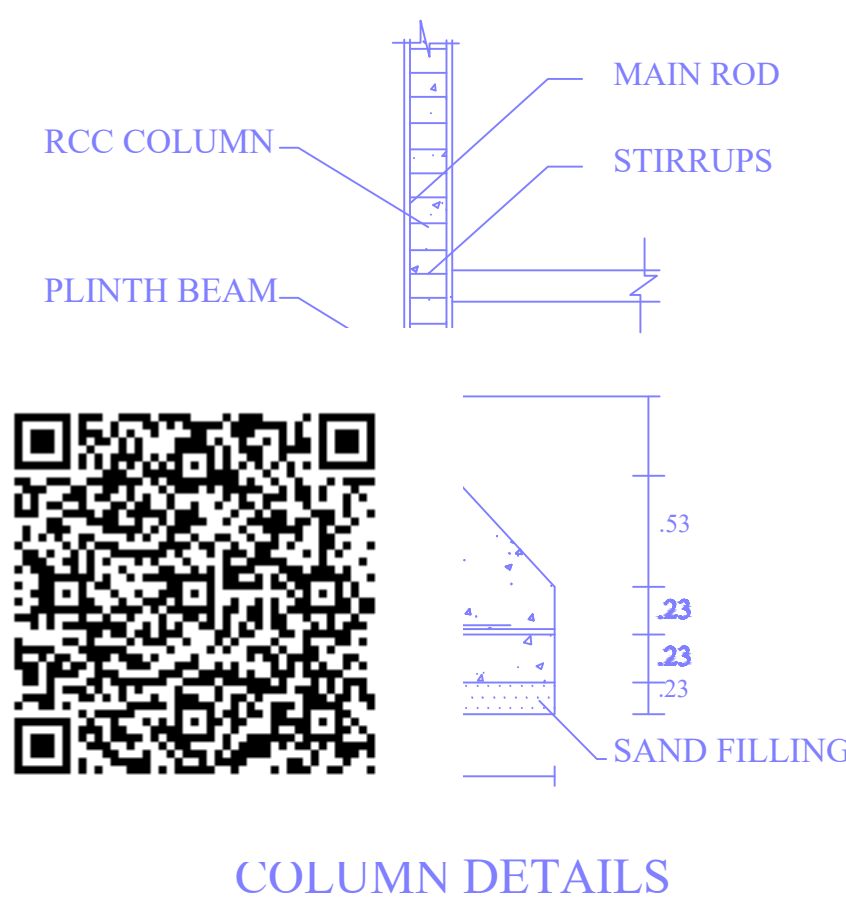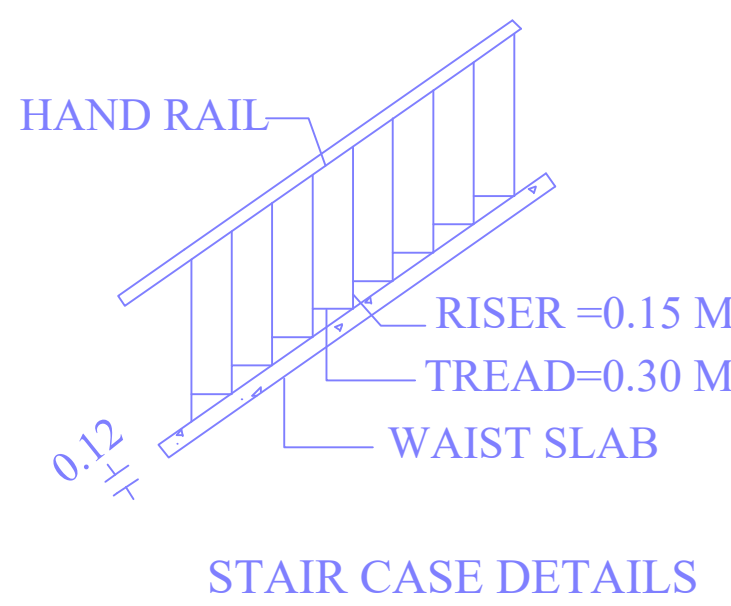

LEGEND		IN M	IN FT
RS ROLLING SHUTTER		2.44 X 2.13	8'0" X 7'0"
RS1 ROLLING SHUTTER		1.83 X 2.13	6'0" X 7'0"
D DOOR		0.91 X 2.13	3'0" X 7'0"
D1 DOOR		0.76 X 2.13	2'6" X 7'0"
AREA DETAILS:		SQ.M	SQ.FT
SITE AREA		205.22	2209.00
REFERENCE:		SQ.M	SQ.FT
EXTG GROUND FLOOR PLINTH AREA		39.42	424.13
EXTG FIRST FLOOR PLINTH AREA		39.42	424.13
PRO GROUND FLOOR PLINTH AREA		75.08	808.15
PRO FIRST FLOOR PLINTH AREA		75.08	808.15
OPEN SPACE AVAILABLE		90.72	976.72
ALL DIMENSIONS ARE IN METER			
COLOUR INDEX			
PRO CONSTRUCTION		☐	
SITE BOUNDARY		☐	
EXTG ROAD		☐	
OWNER NAME & SIGN			
Mr.V.PANDITHURAI S/o:Mr.VAIRAVAN			
 Er. M.KAVI GANESH., D.C.E. D.T.C.P. (SVG) ENGINEER (R.C.E.), REGD. ENGINEER, GRADE - III, REGD. NO: 111/ LS / 2019 / 00013, KARAIKUDI MUNCIPALITY, GV PLANNERS & BUILDERS, CELL NO : 85088 41705.			
ENGINEER			
		OFFICE USE	