


PLAN SHOWING THE PROPOSED CONSTRUCTION OF THE R.C.C ROOF GROUND FLOOR & FIRTS FLOOR RESIDENTIAL BUILDING IN
S.NO - 257/10, PARUGUPATTI VILLAGE,VAGUTHELUVANPATTI PANCHAYAT , SINGAMPUNARI TALUK, SIVAGANGAI DISTRICT.

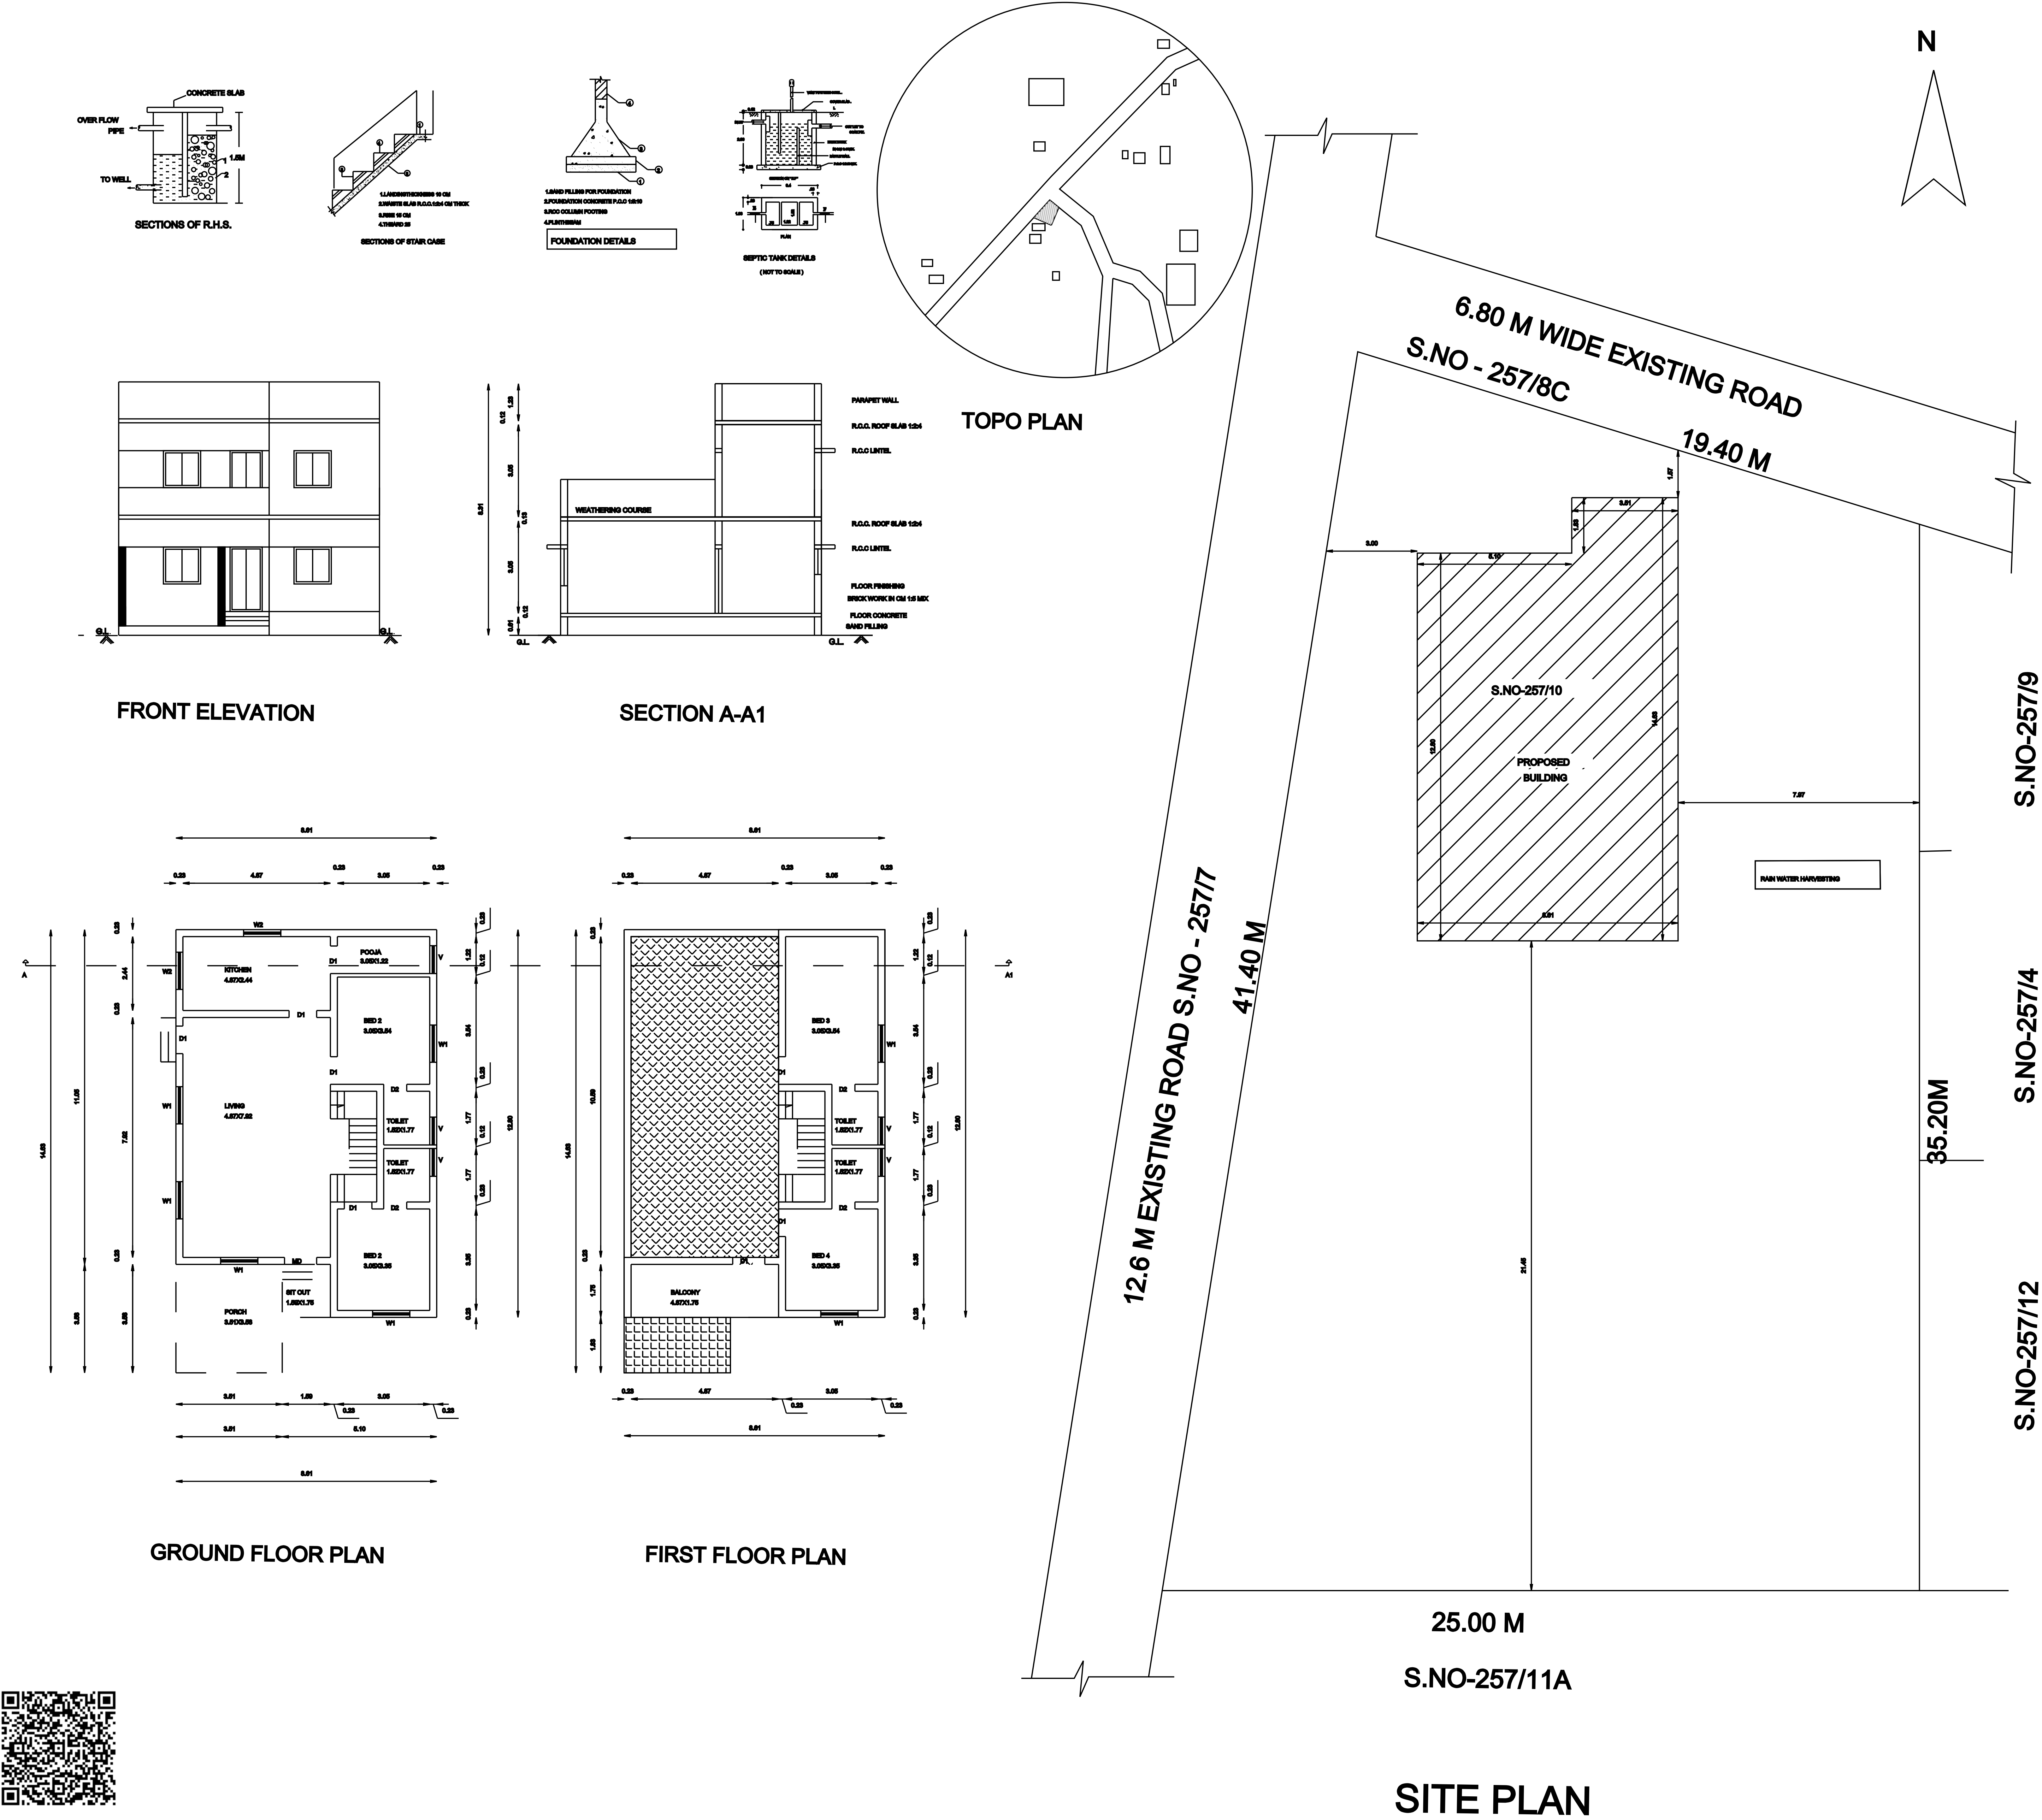

AREA DETAILS

AREA DETAILS

AREA DETAILS

SI CALCULATION:

TOTAL BUILDUP AREA	1847.10	
TOTAL PLOT EXTENT	8149.40	= 0.20

PARKING CALCULATION:

DWELLING UNIT AREA ABOVE 75.00 Sq.m	= 1 CAR SPACE
DWELLING UNIT AREA BELOW 75.00 Sq.m	= 1 TWO WHEELER SPACE

PARKING PROVIDED:

NO.OF CAR PARKING SPACE : 2 NO'S
NO.OF TWO WHEELER SPACE : 1 NO'S

WASTE WATER WILL BE USED FOR GARDEN PURPOSE.

RAIN WATER HARVESTING SYSTEM WILL BE PROVIDED.

COLOUR INDEX

SITE BOUNDARIES

PROPOSED BUILDING
EXISTING ROAD

APPLICANT:

MR.C.THIRUGANAM

ENGINEER:

OFFICE USE:

