
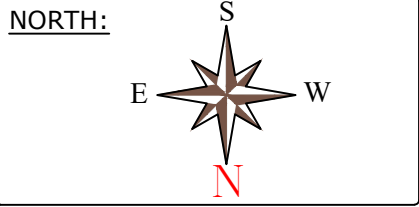
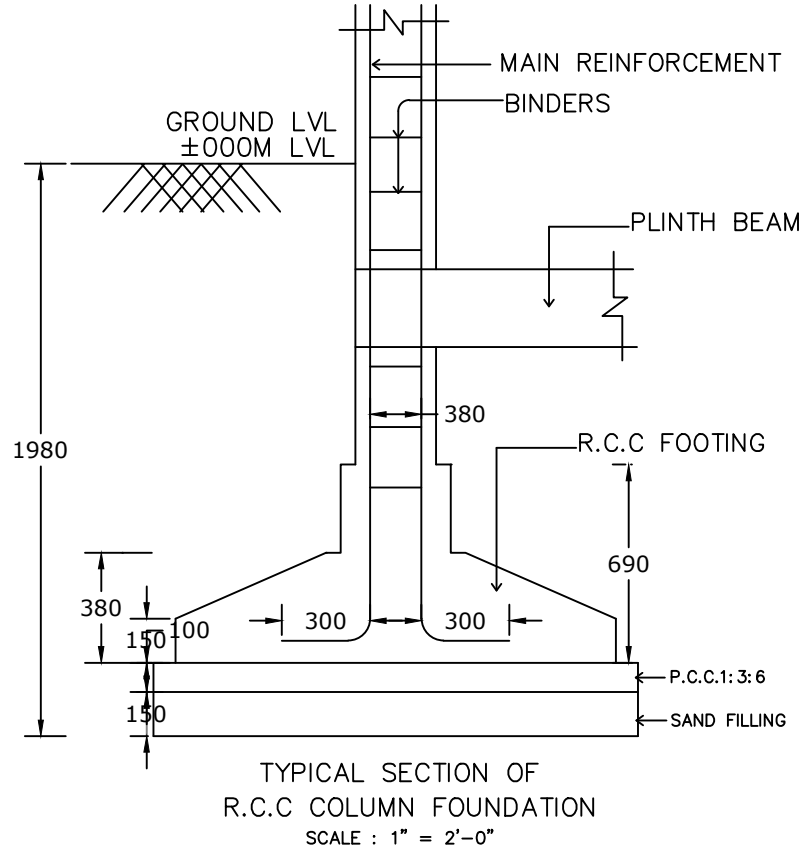
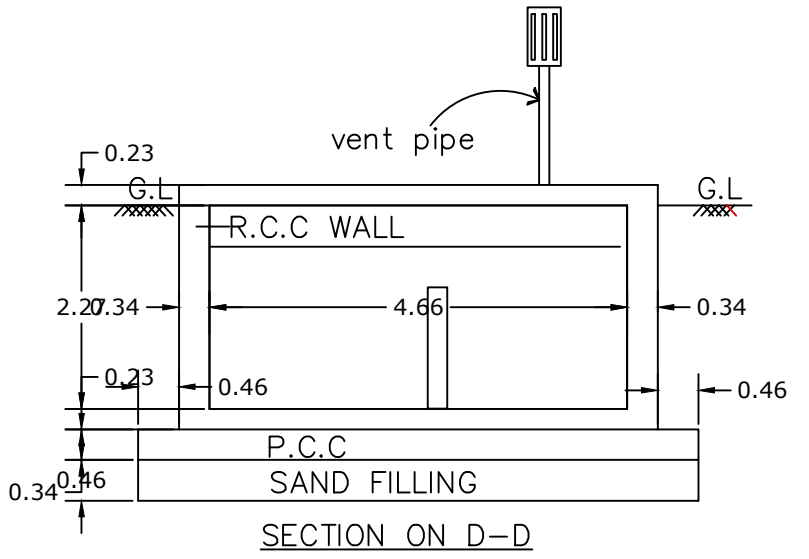
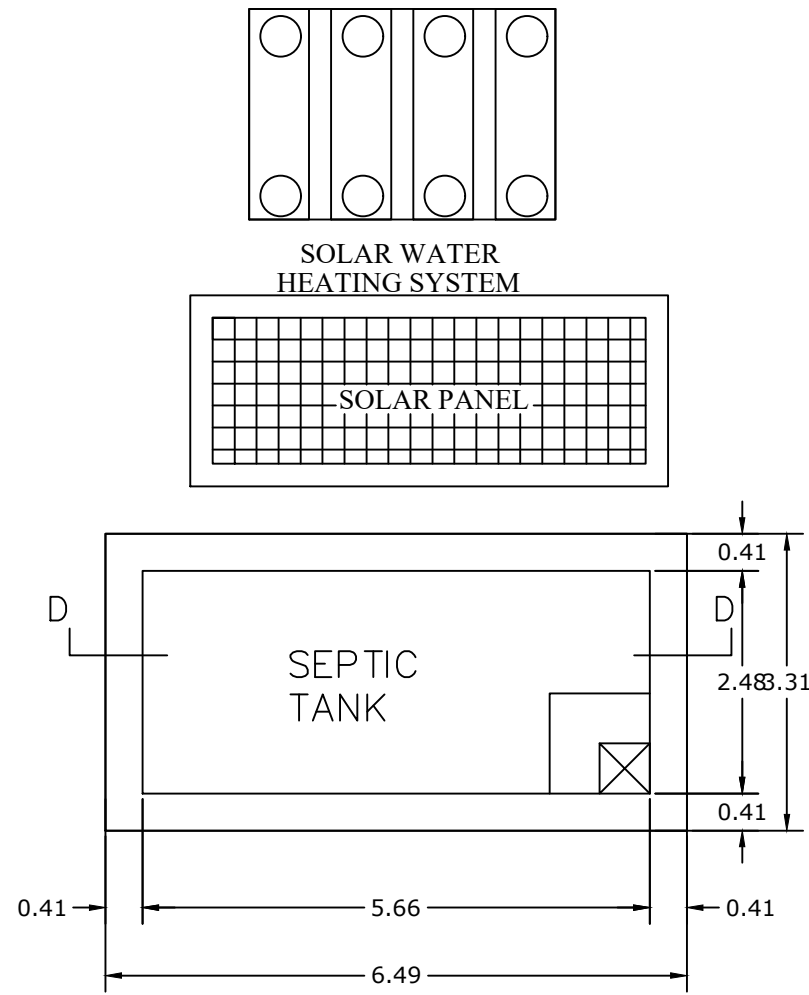
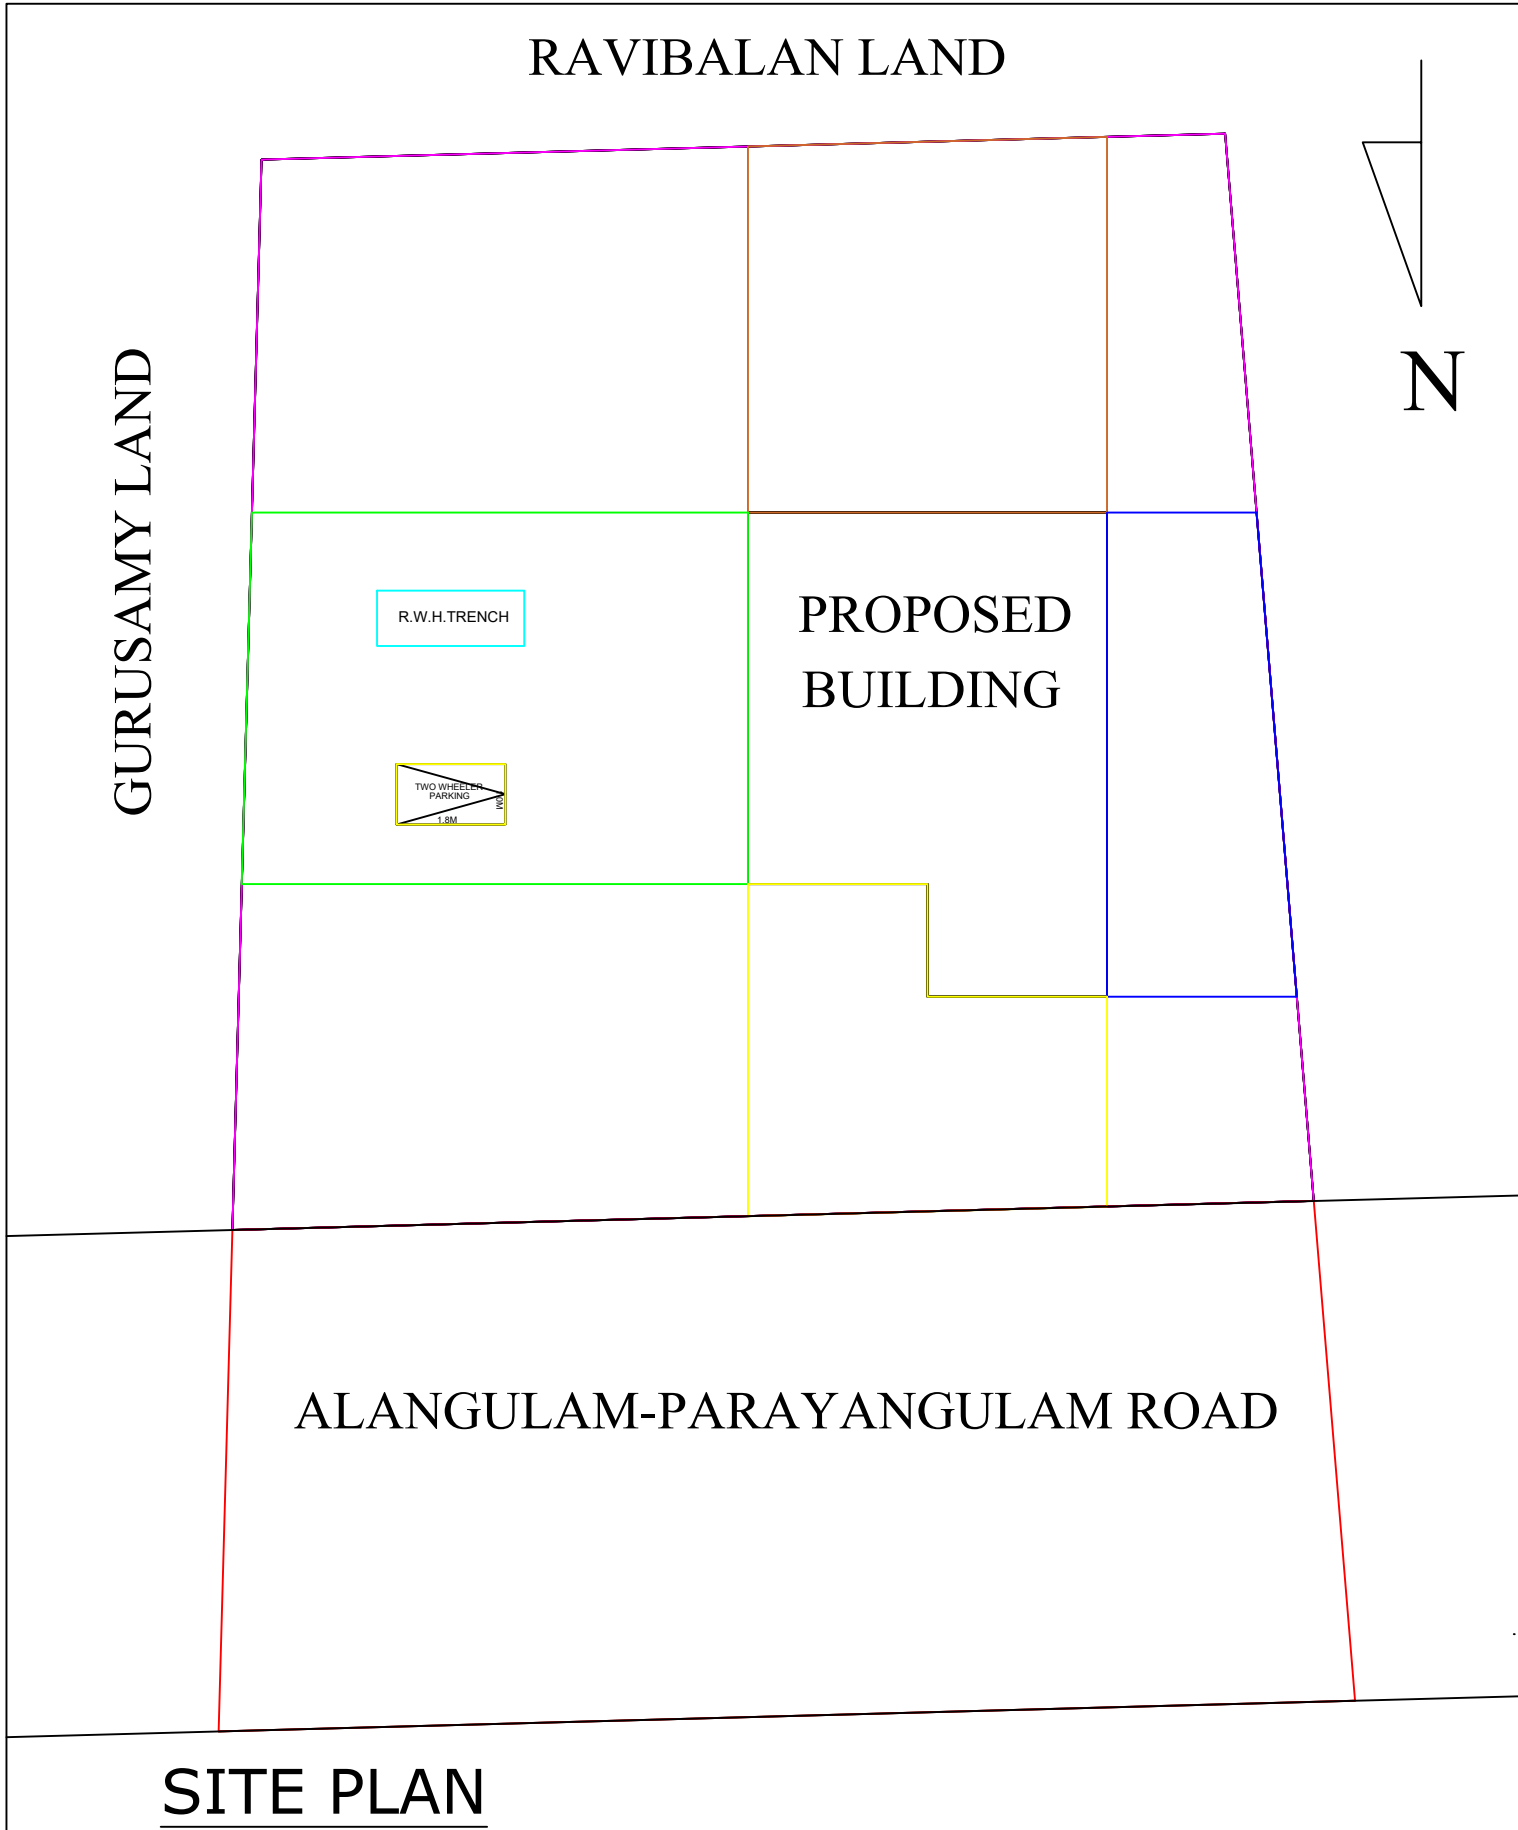
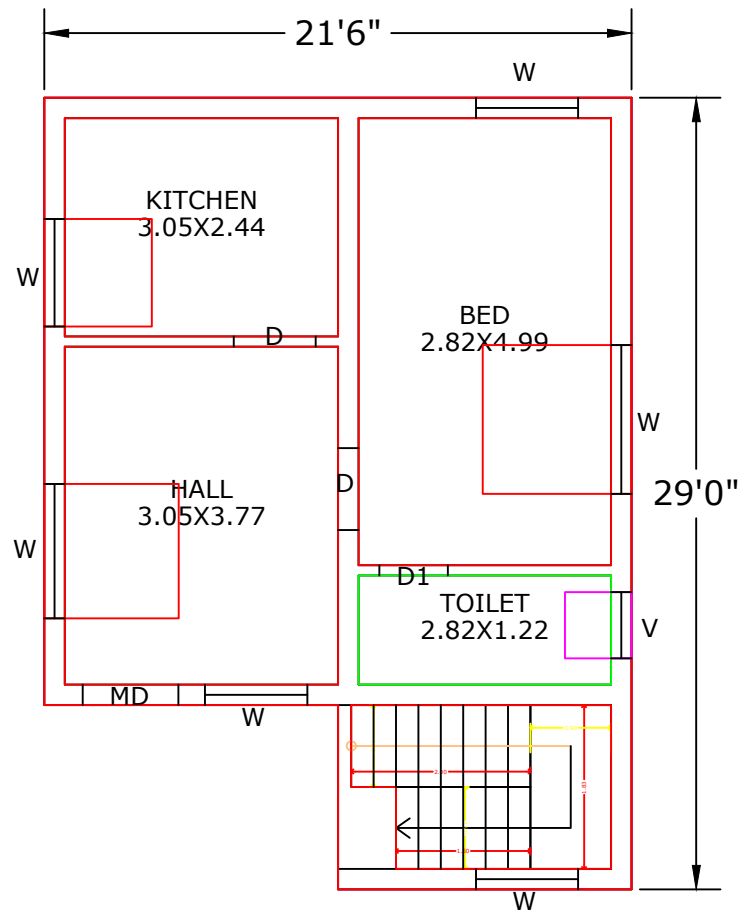
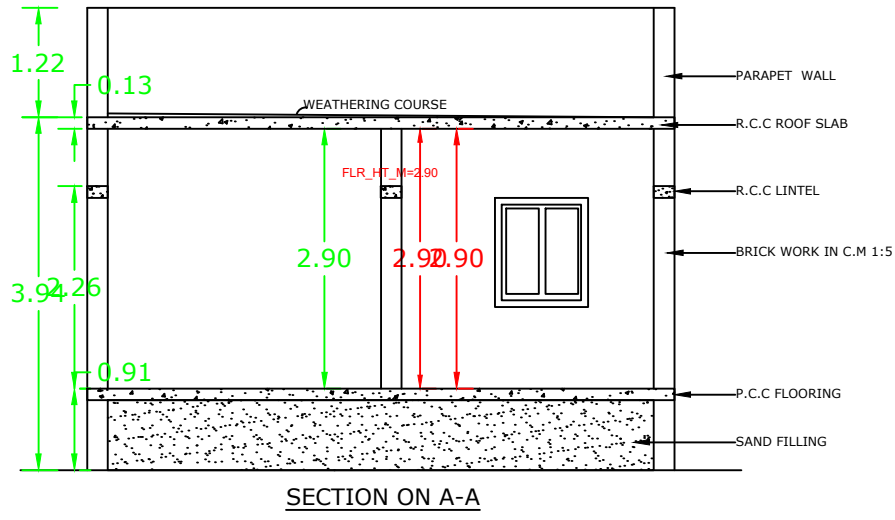


PLAN SHOWING THE PROPOSED CONSTRUCTION OF A RCC ROOF REDISIDENTIAL BUILDING S.NO:185/3B1, NEW PATTA NO:1647

S.NO:185/3B1, T,PARAYANKULAM VILLAGE, T.ALANGULAM PANCHAYAT, THIRUPPUVANAM PANCHAYAT UNION,

THIRUPPUVANAM TALUK, SIVAGANGAI DISTRICT

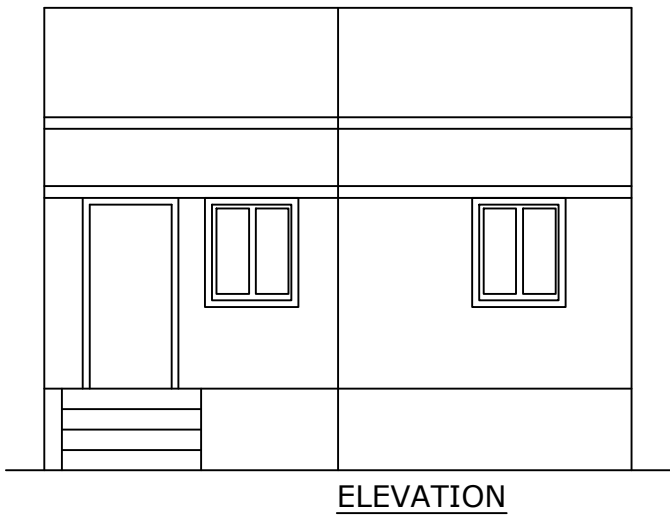

AREA DETAILS:		
	Sq.Ft	Sq.m
TOTAL AREA OF SITE (AS PER DOCUMENT)	3924.00	364.55
PRO.GROUND FLOOR AREA	550.89	51.18
OPEN AREA	3373.11	313.37

JOINERY:	
MD	> 3'6" X 7'0"
D	> 3'0" X 7'0"
D1	> 3'0" X 7'0"
D2	> 2'6" X 7'0"
W	> 4'6" X 4'0"
W1	> 4'6" X 2'6"
V	> 2'6" X 2'6"

REGISTER ENGINEER:

N. S. R.

Er.N.SRINIVASA RAMANUJAM DCE.,
Consulting & Licensed Engineer
Construction Engineer D.T&CP
REG No - CE/SVG DIST/34/2021
7B,Swamy Sannathi Street
THIRUPPUVANAM -630 611,sivagangal Dist.
Cell : 98421 14028 ,94871 24028

CLIENT

G. Sangarashwaran

G.SANGARESHWARAN

FSI :
Floor Space Index = $\frac{51.18}{364.55} \leq 2=0.140$

OFFICE USE :