
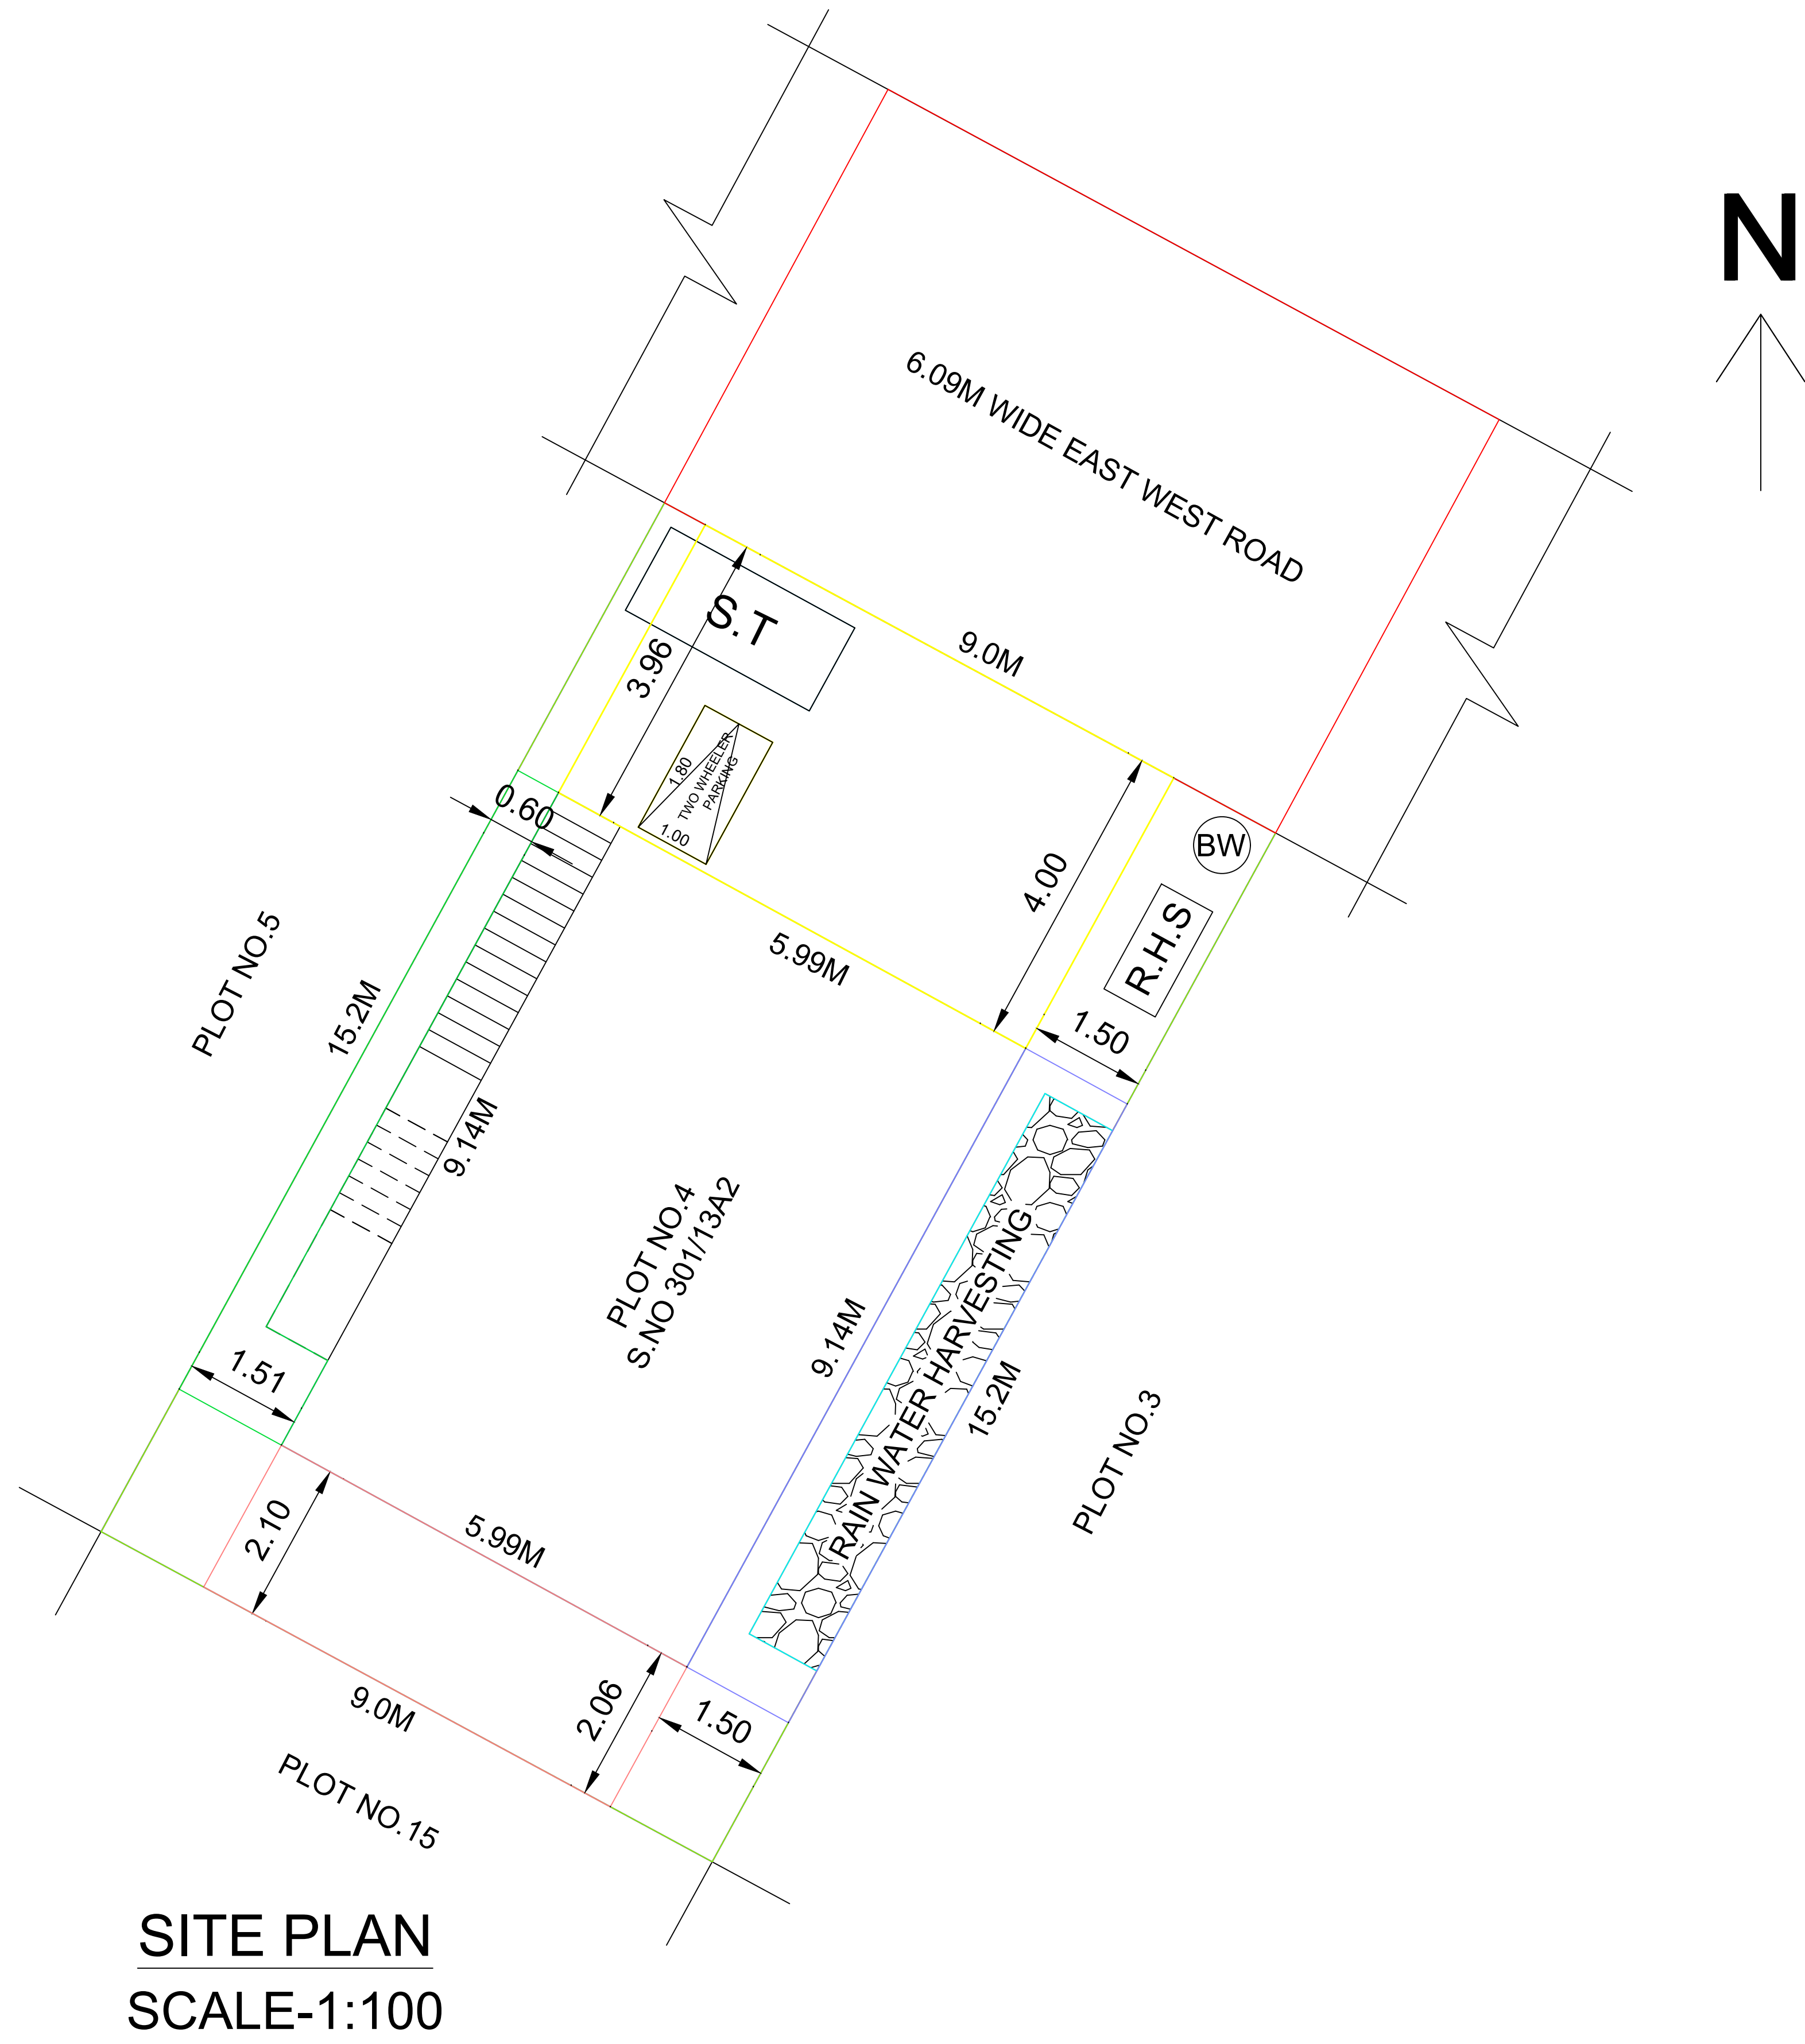
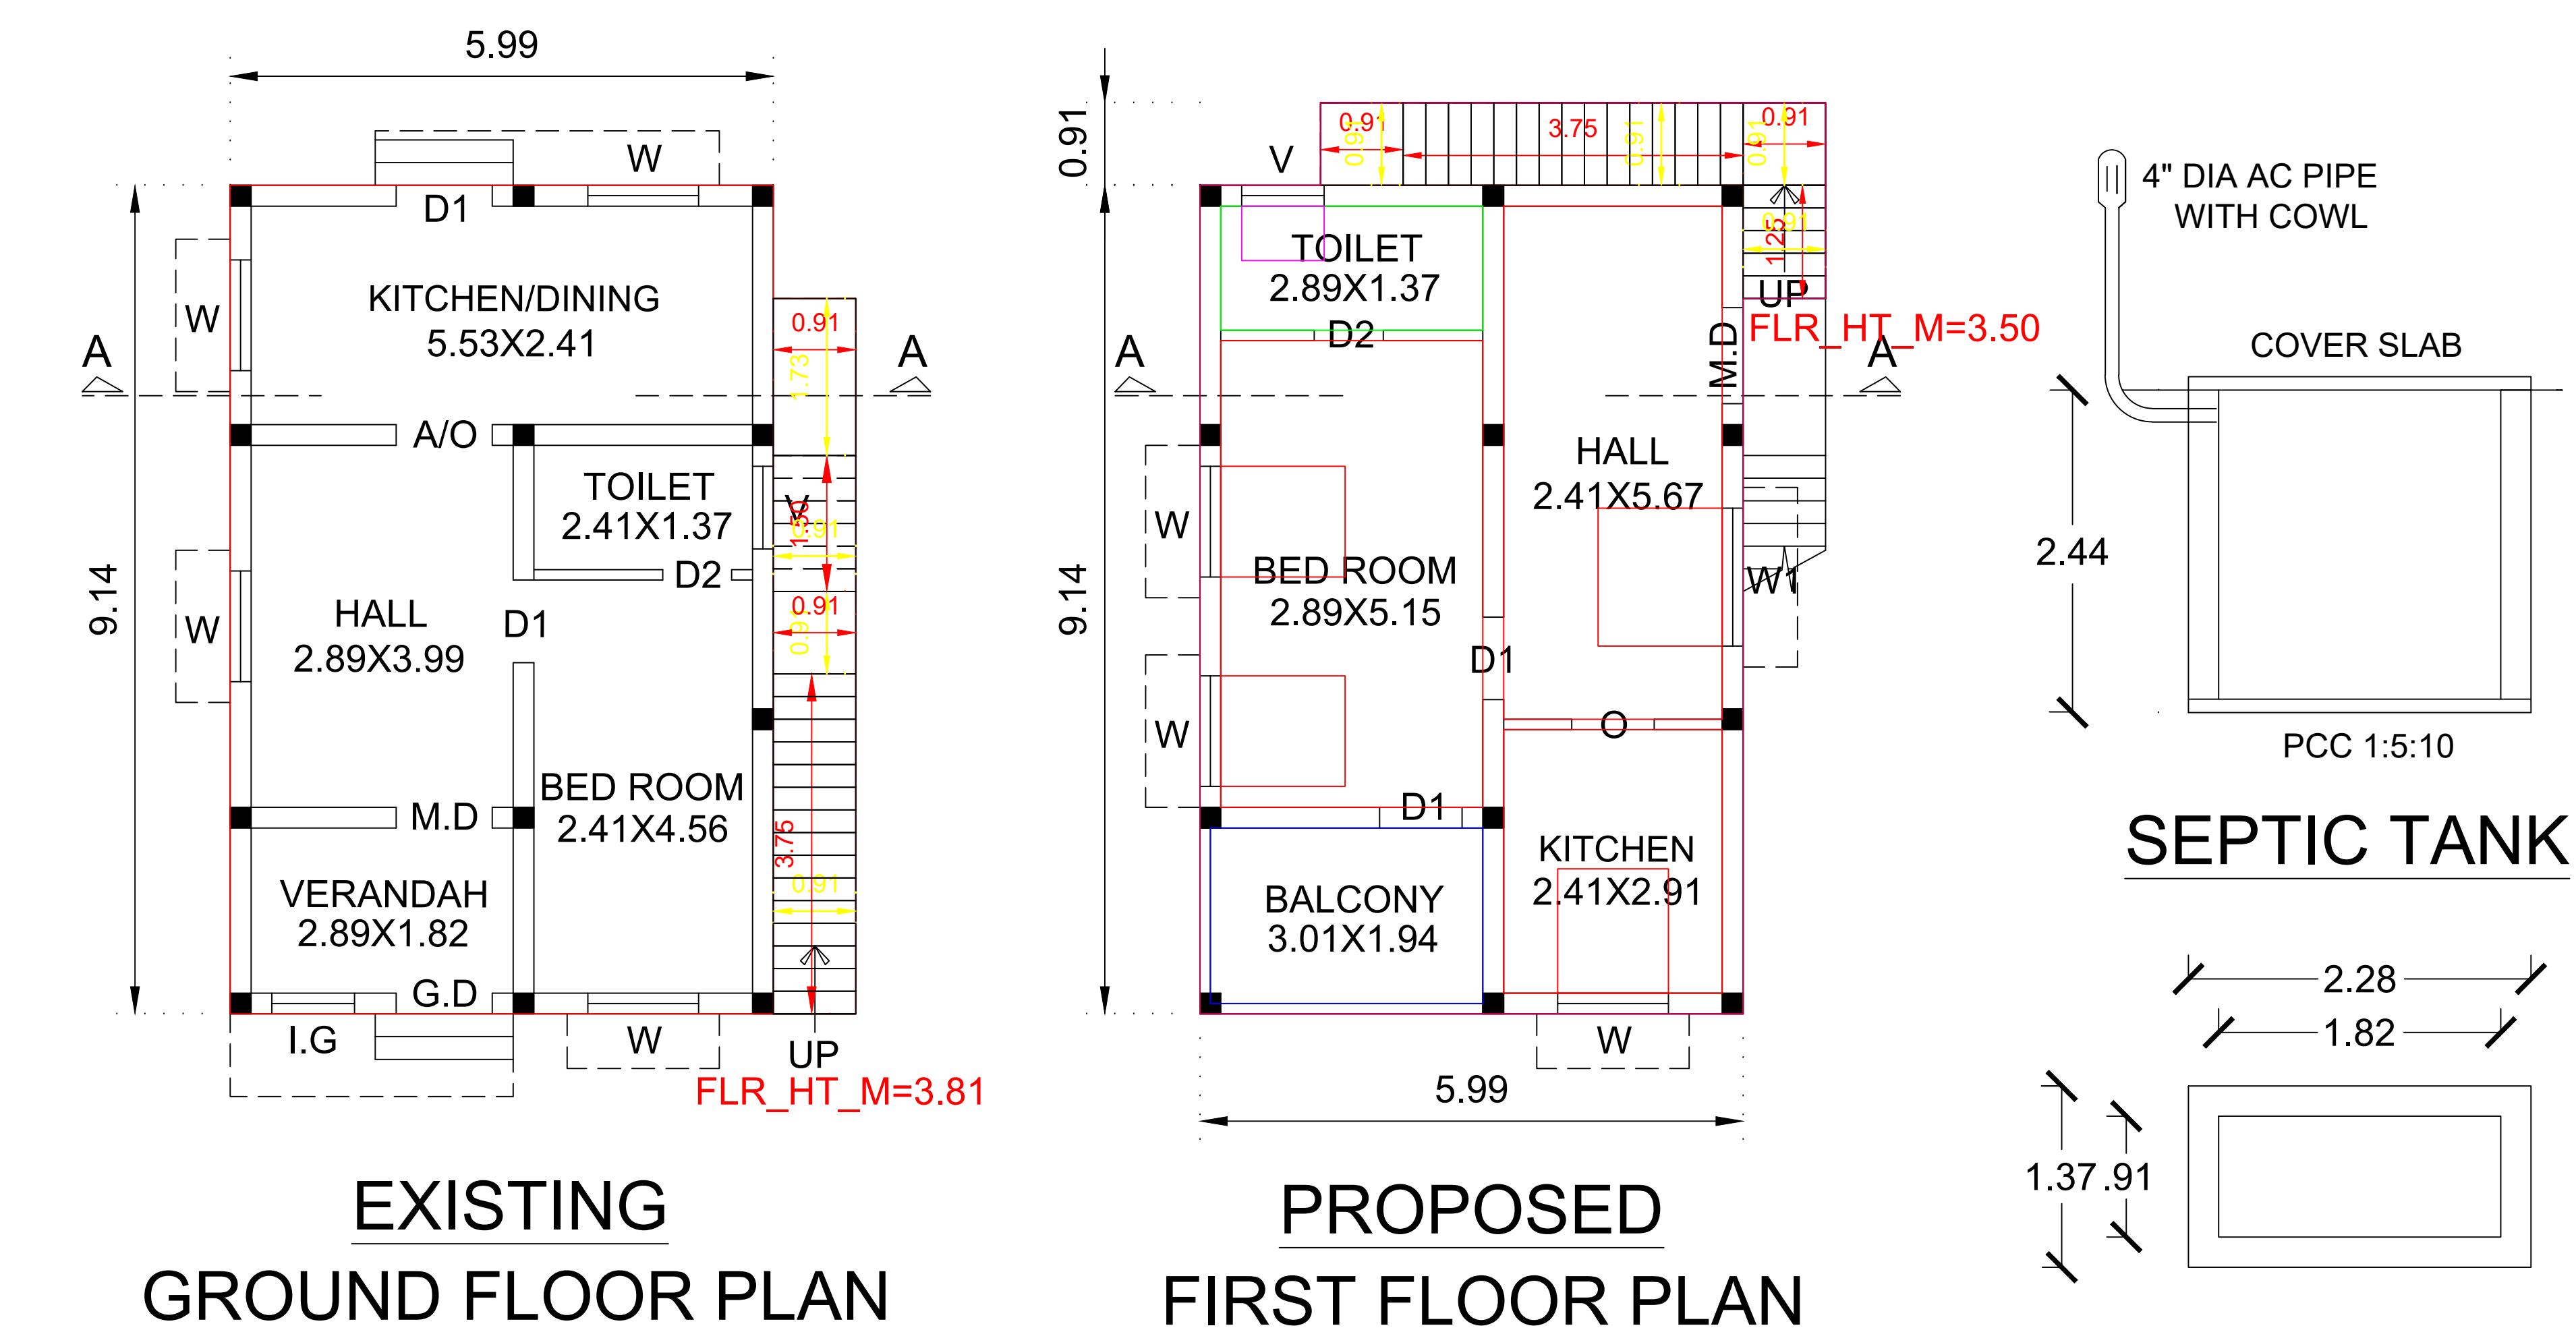
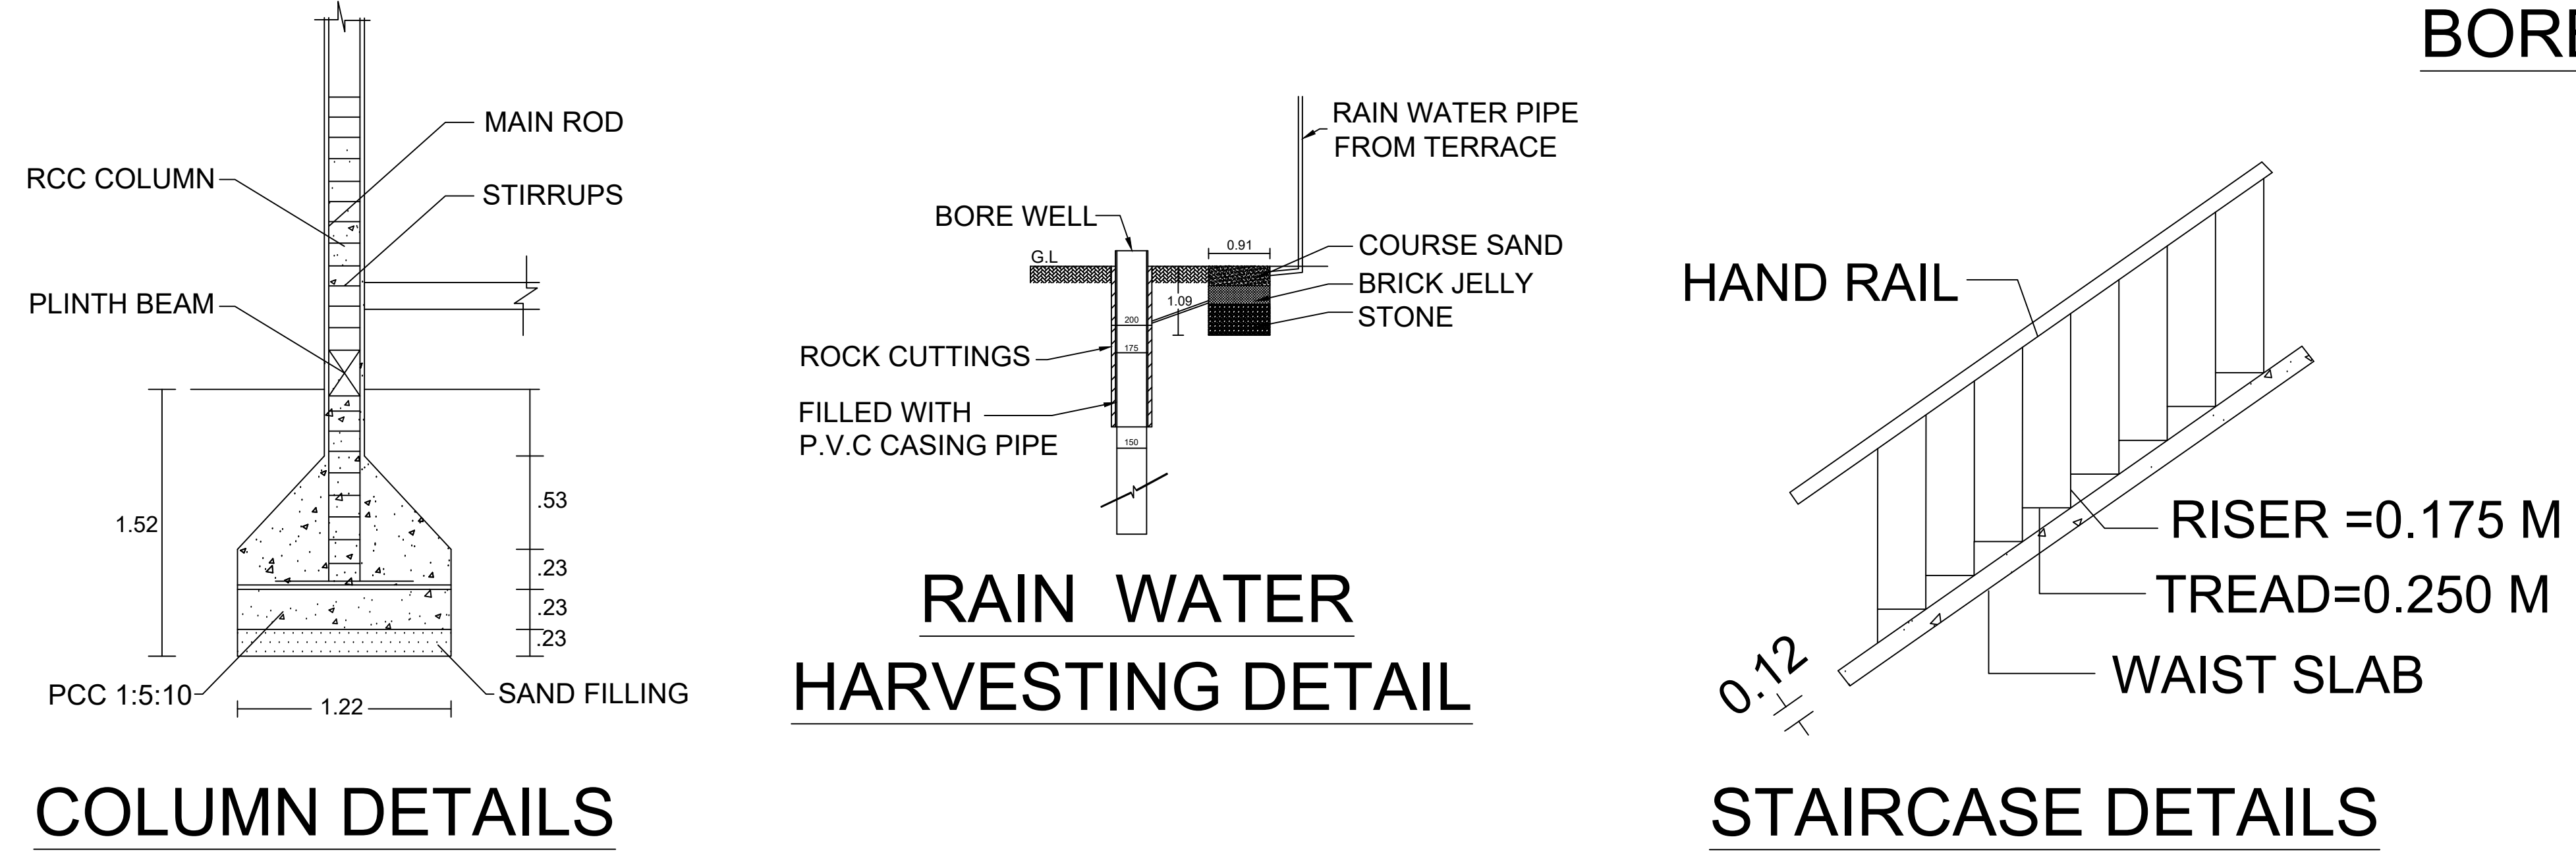
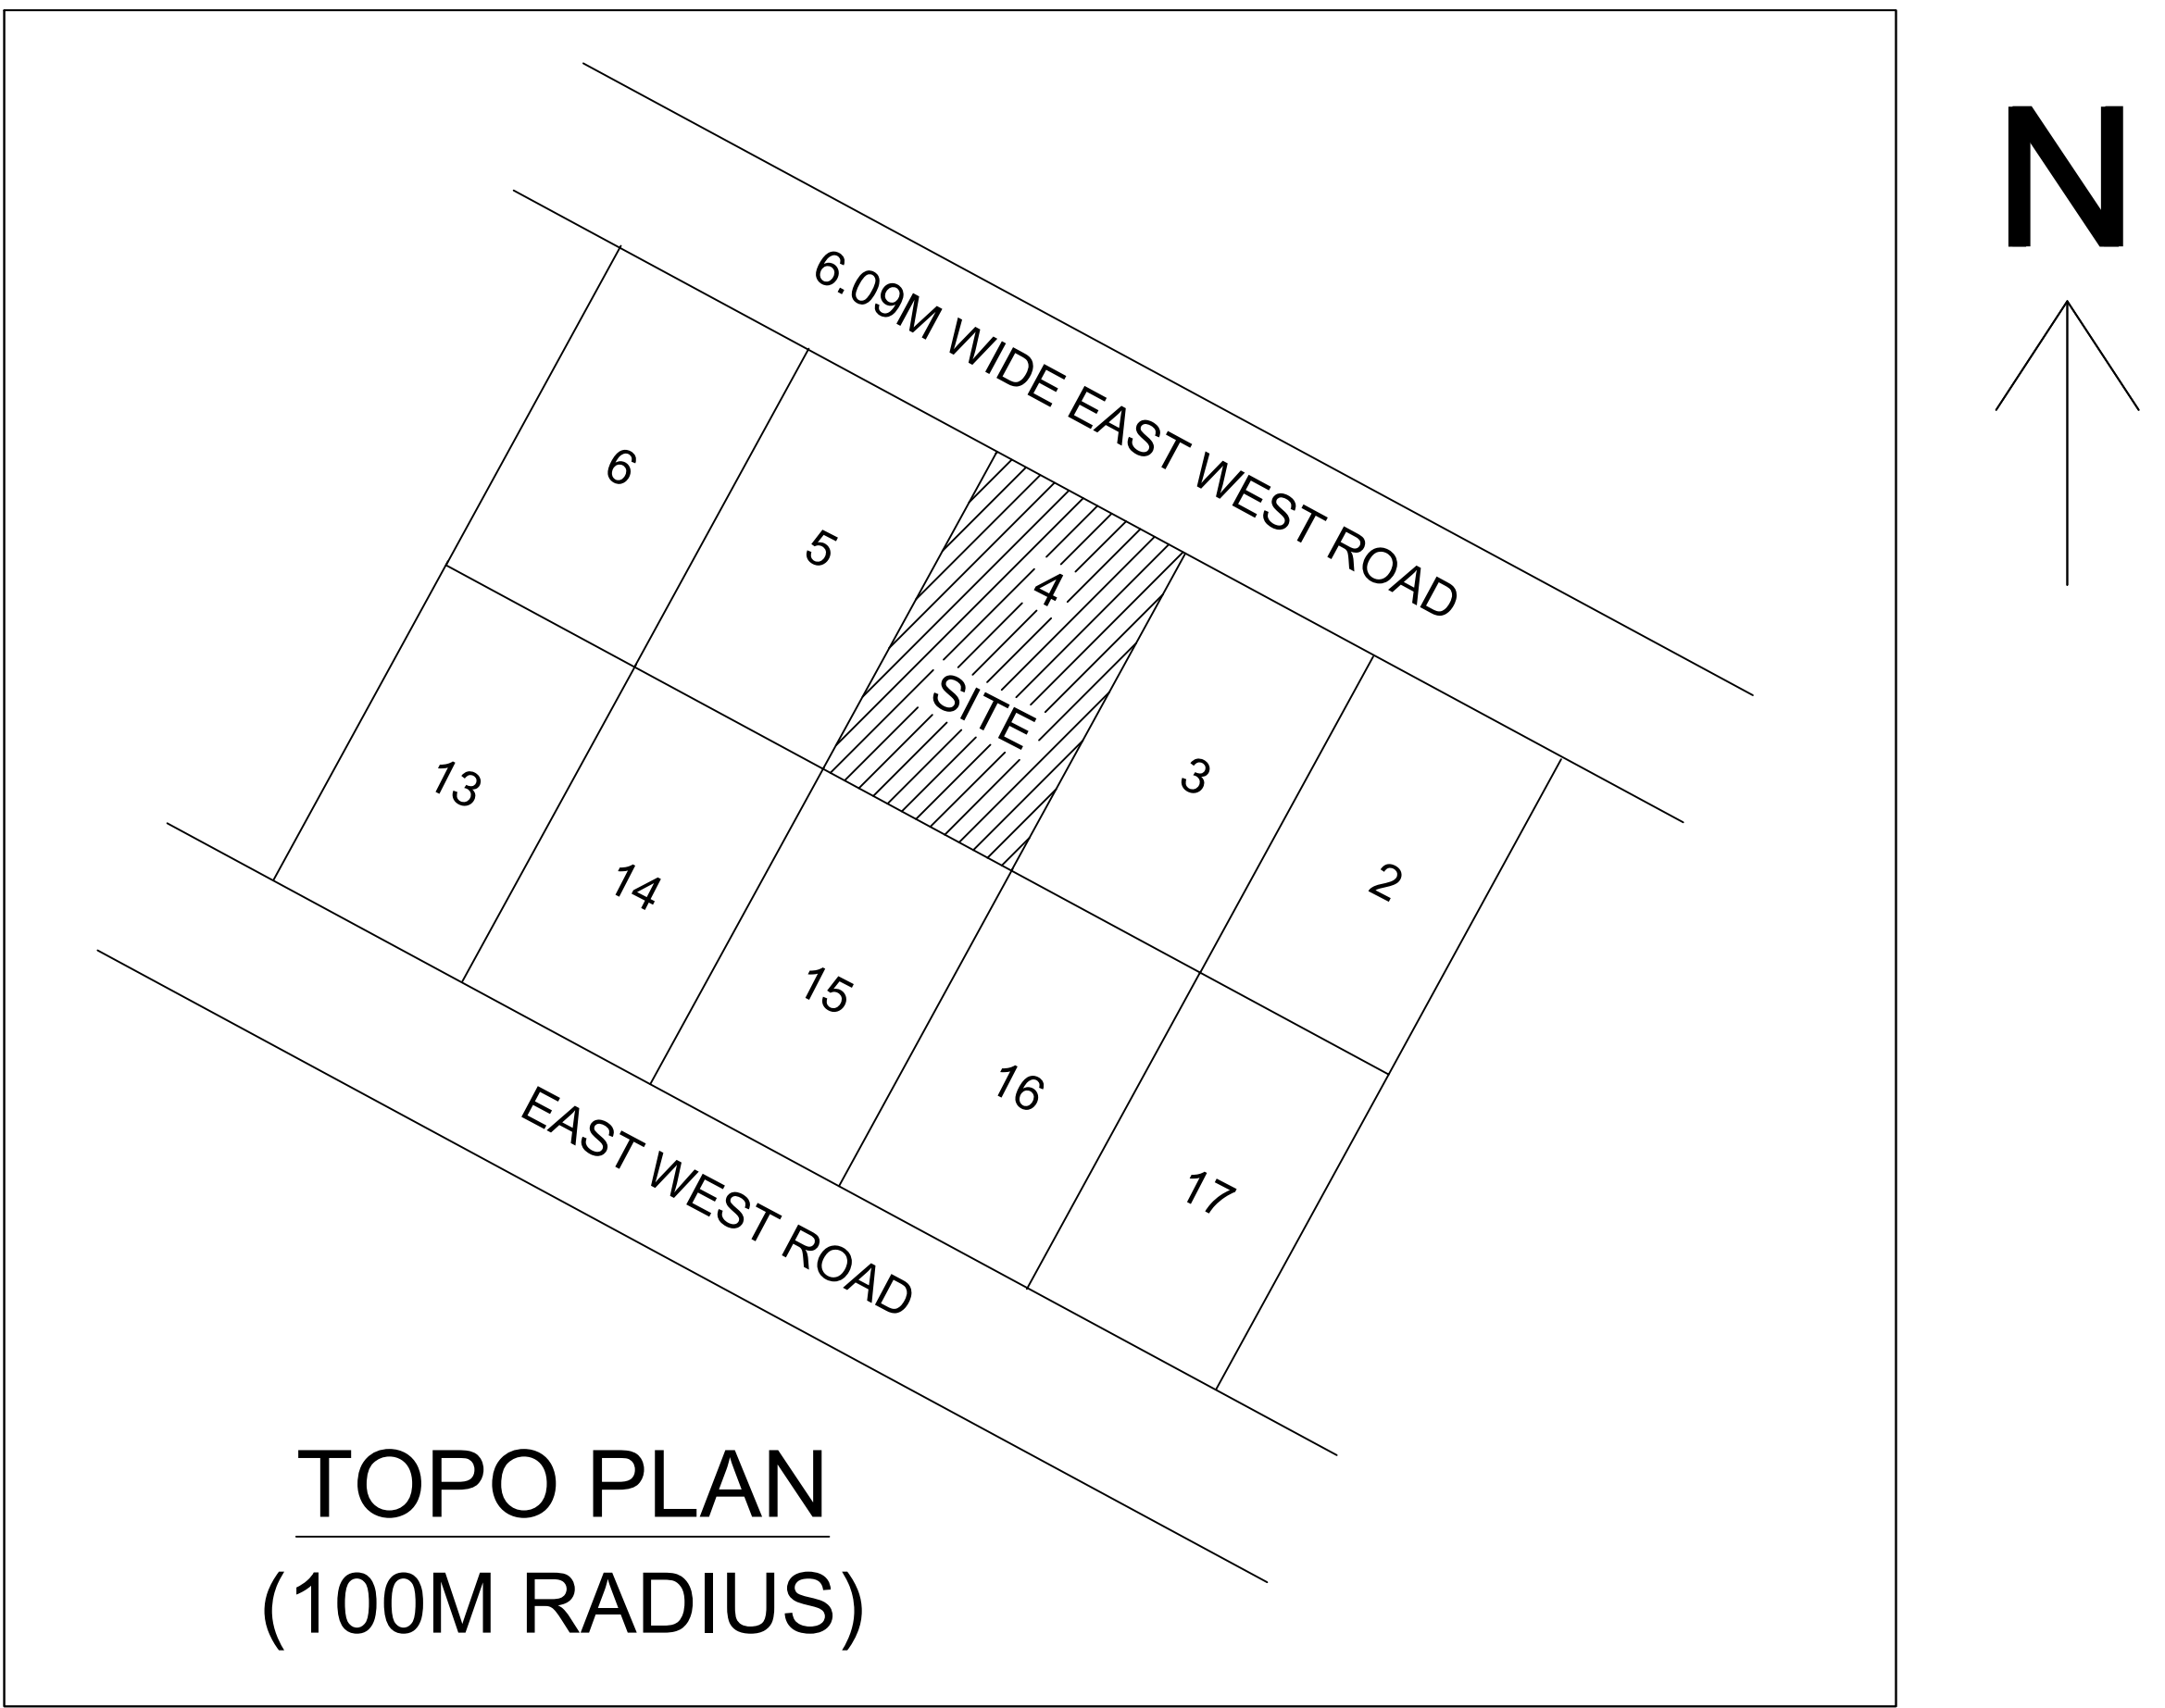


PLAN SHOWING THE PROPOSED CONSTRUCTION OF FIRST FLOOR OVER AN EXISTING GROUND FLOOR R.C.C ROOF RESIDENTIAL BUILDING AT S.NO:301/13A2, PATTA NO.3643, PLOT NO.4, VAIRAVAR NAGAR, KADAMBAVANAM VILLAGE, THIRUVELANGUDI-SOORAKKUDI PANCHAYAT, SAKKOTTAI UNION, KARAUKUDI TALUK, SIVAGANGAI DISTRICT.

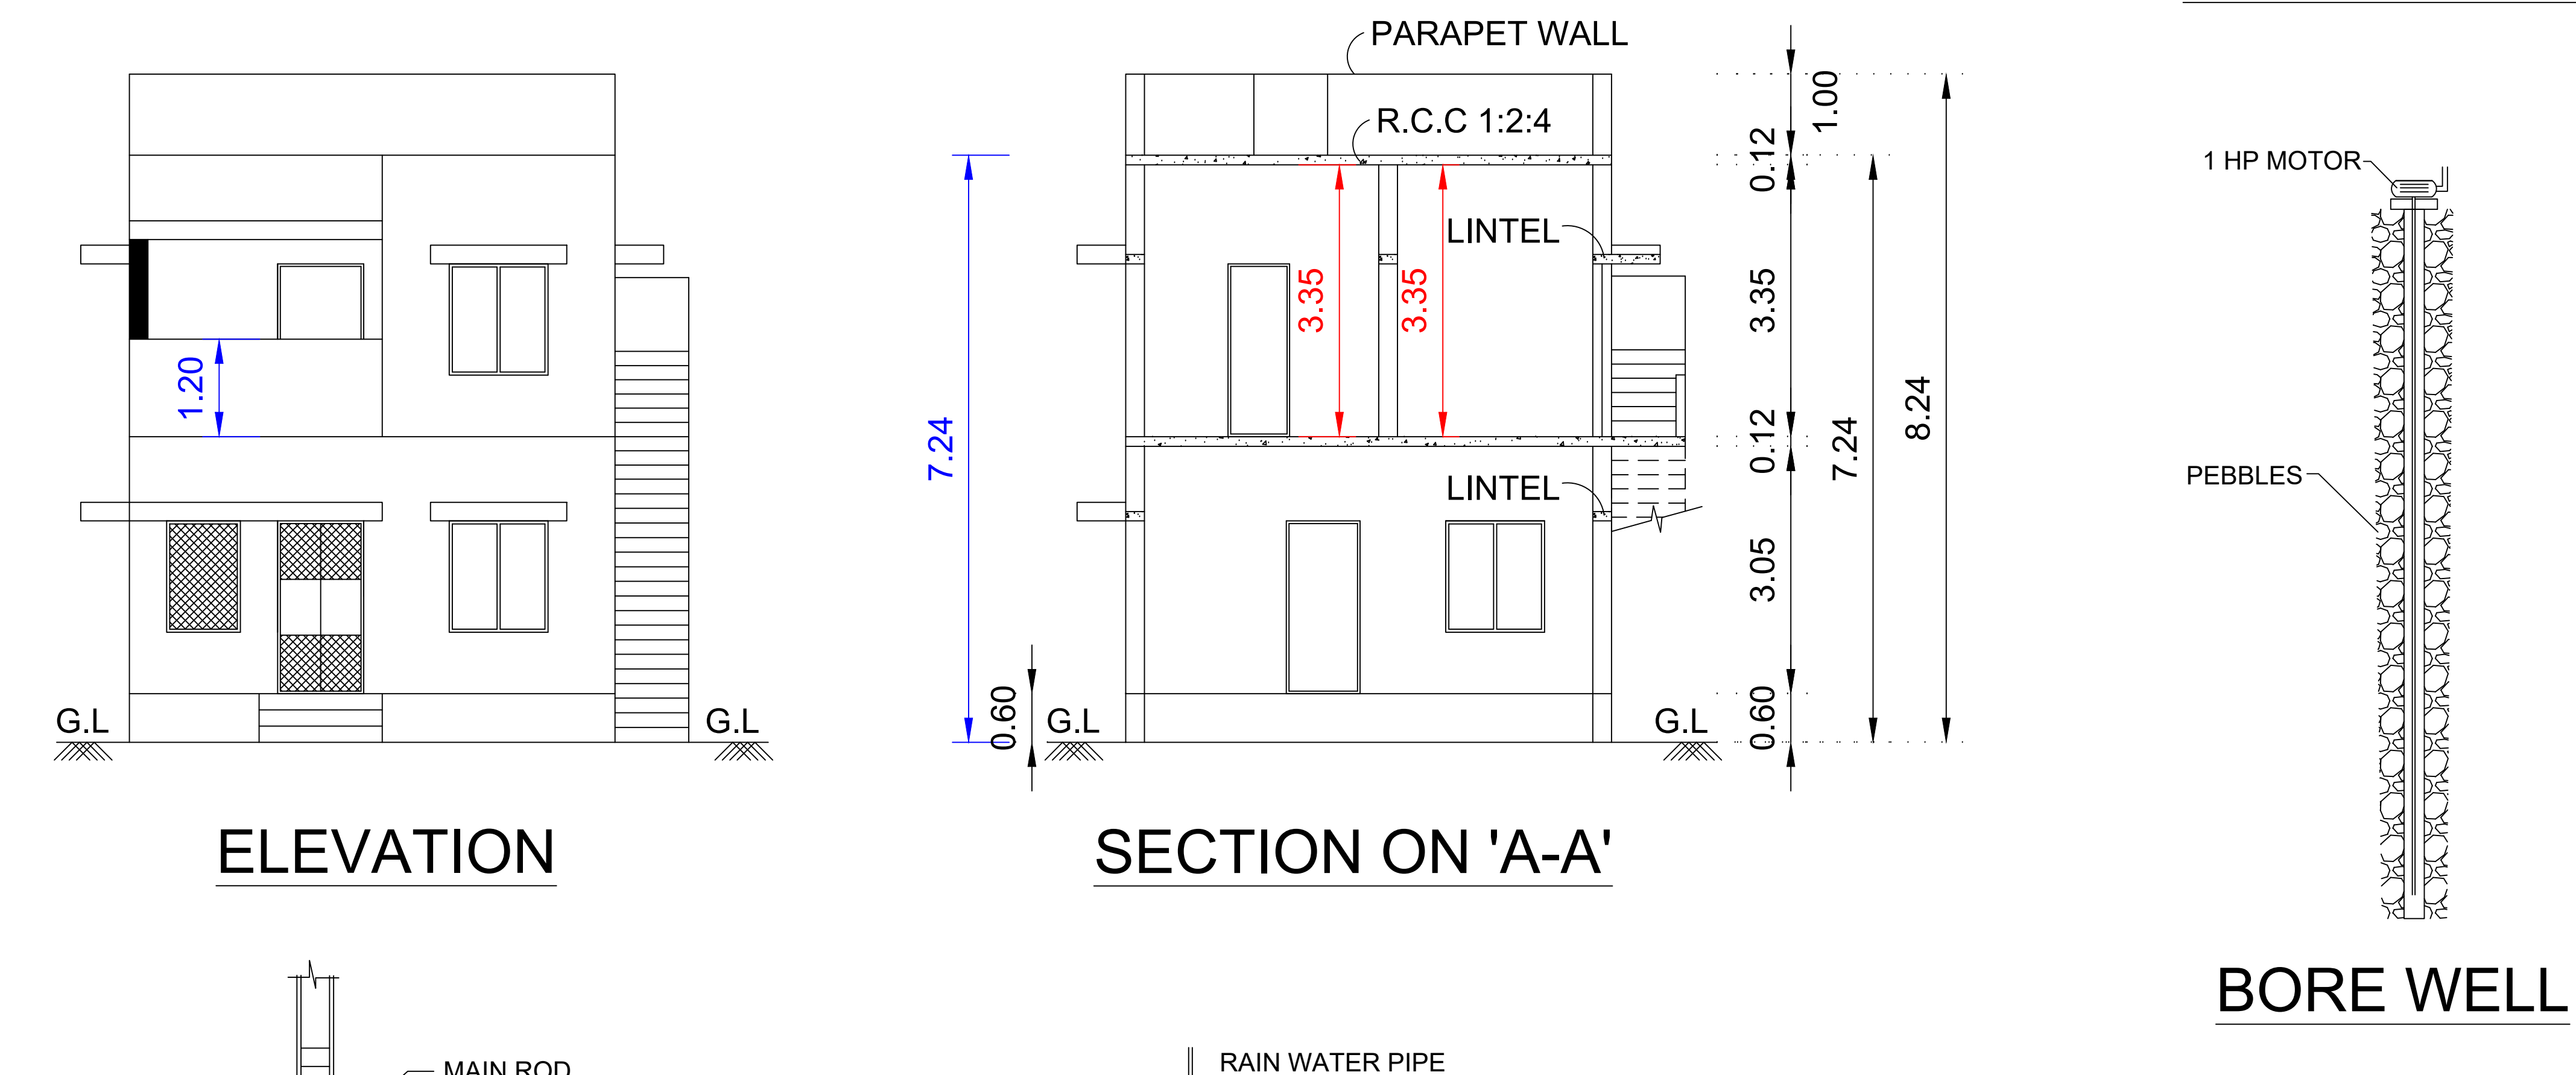

LEGEND		IN M	IN FT
M.D	MAIN DOOR	1.06X2.13	3'6"X7'0"
D1	DOOR	0.91X2.13	3'0"X7'0"
D2	DOOR	0.76X2.13	2'6"X7'0"
W	WINDOW	1.22X1.37	4'0"X4'6"
V	VENTILATOR	0.91X0.60	3'0"X2'0"
G.D	GRILL DOOR	1.06X2.13	3'6"X7'0"
I.G	IRON GRILL	0.91X1.37	3'0"X4'6"

SITE DETAILS:	SQ.M	SQ.FT
AREA AS PER DOCUMENT	139.35	1500.00
AREA AS PER PATTA	139.00	1495.64
AREA AS PER SITE	136.80	1471.96
EXISTING GROUND FLOOR AREA	61.93	666.36
PROPOSED FIRST FLOOR AREA	60.95	655.82
OPEN SPACE AVAILABLE	74.87	805.60

FSI - $\frac{122.88}{136.80} = 0.89$

PLOT COVERAGE - $\frac{61.93}{136.80} \times 100 = 45.27$

COLOUR INDEX	
PROPOSED CONSTRUCTION	☐
SITE BOUNDARY	☐
EXISTING ROAD	☐

N. Suriyakala

OWNER : N.SURIYAKALA.

Er. V.R. Rajaram

Er VR. RAJARAM, B E ,
Licensed Building Surveyor and
Consulting Engineer
R.K CONSTRUCTIONS
487/5, V.O C ROAD, KALANIVASAL
KARAUKUDI - 630 002
Ph: 9047368267, 9943865326

ENGINEER :

