





PLAN SHOWING THE PROPOSED CONSTRUCTION OF R.C.C. ROOF RESIDENTIAL BUILDING GROUND FLOOR AT NATHAM SY.NO.139/33, PATTa NO.27, IN KAYAVAYAL VILLAGE, KALIPULI PANCHAYAT, KALLAL UNION, MELECHEIPONUMARI GROUP, DEVAKOTTAI TALUK, SIVAGANGAI DISTRICT, TAMILNADU.

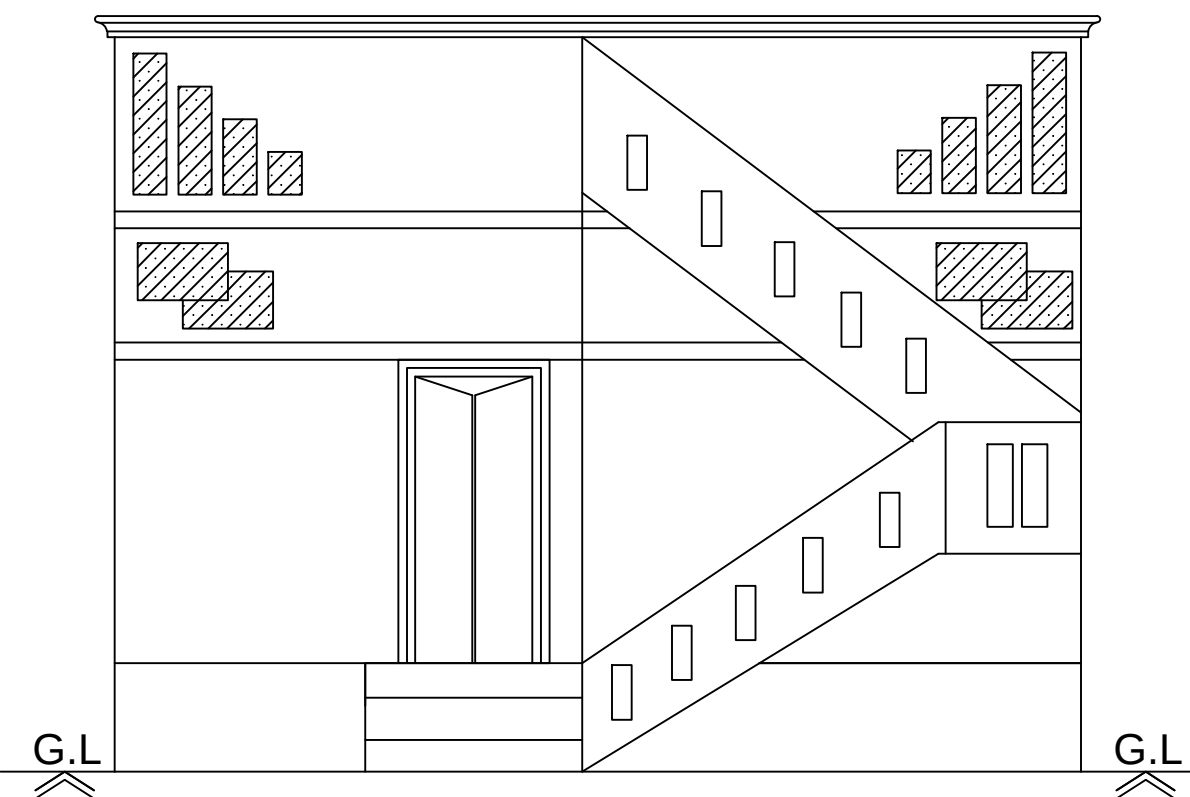


Front Elevation

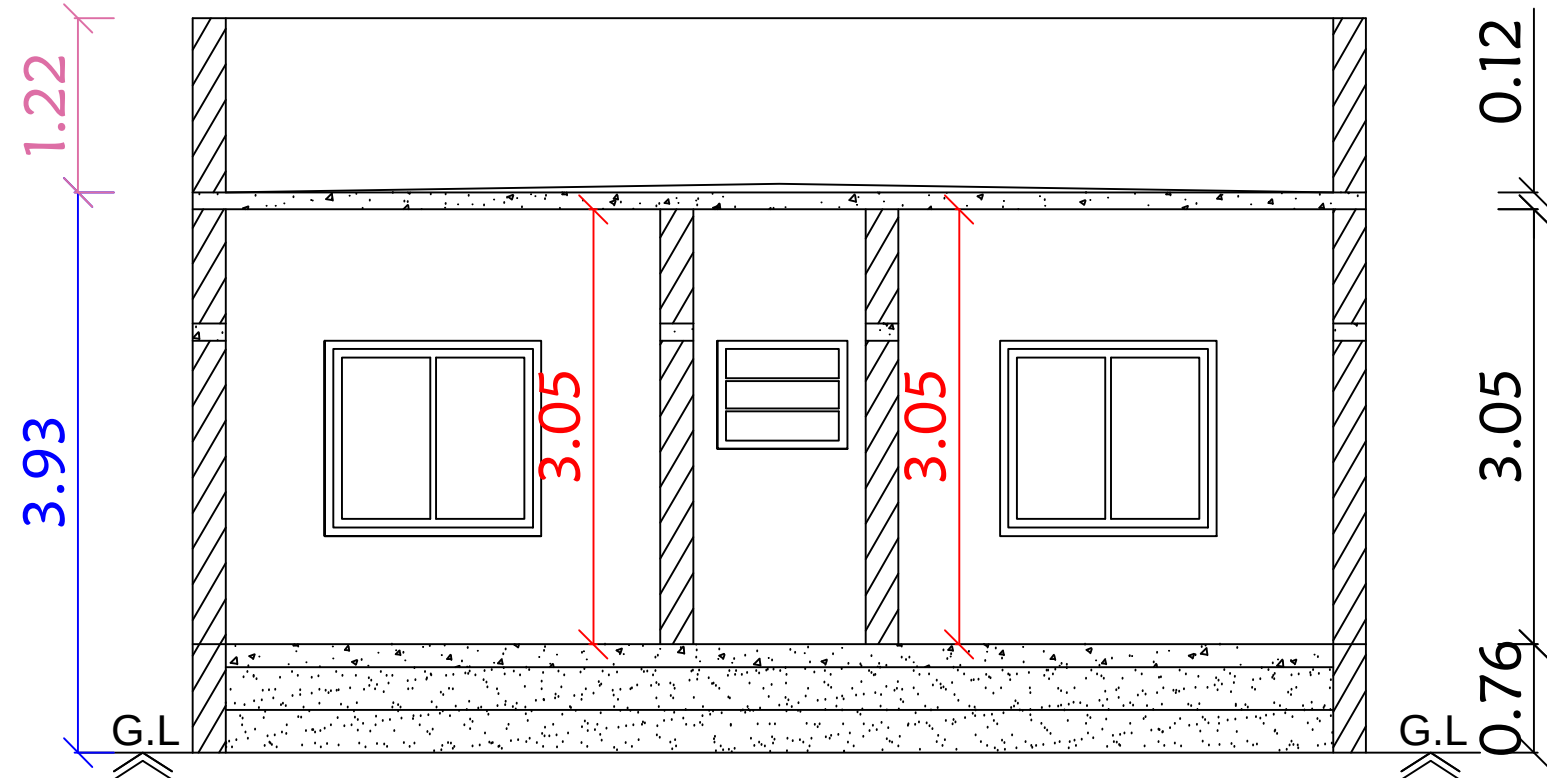


Section on-"AA"

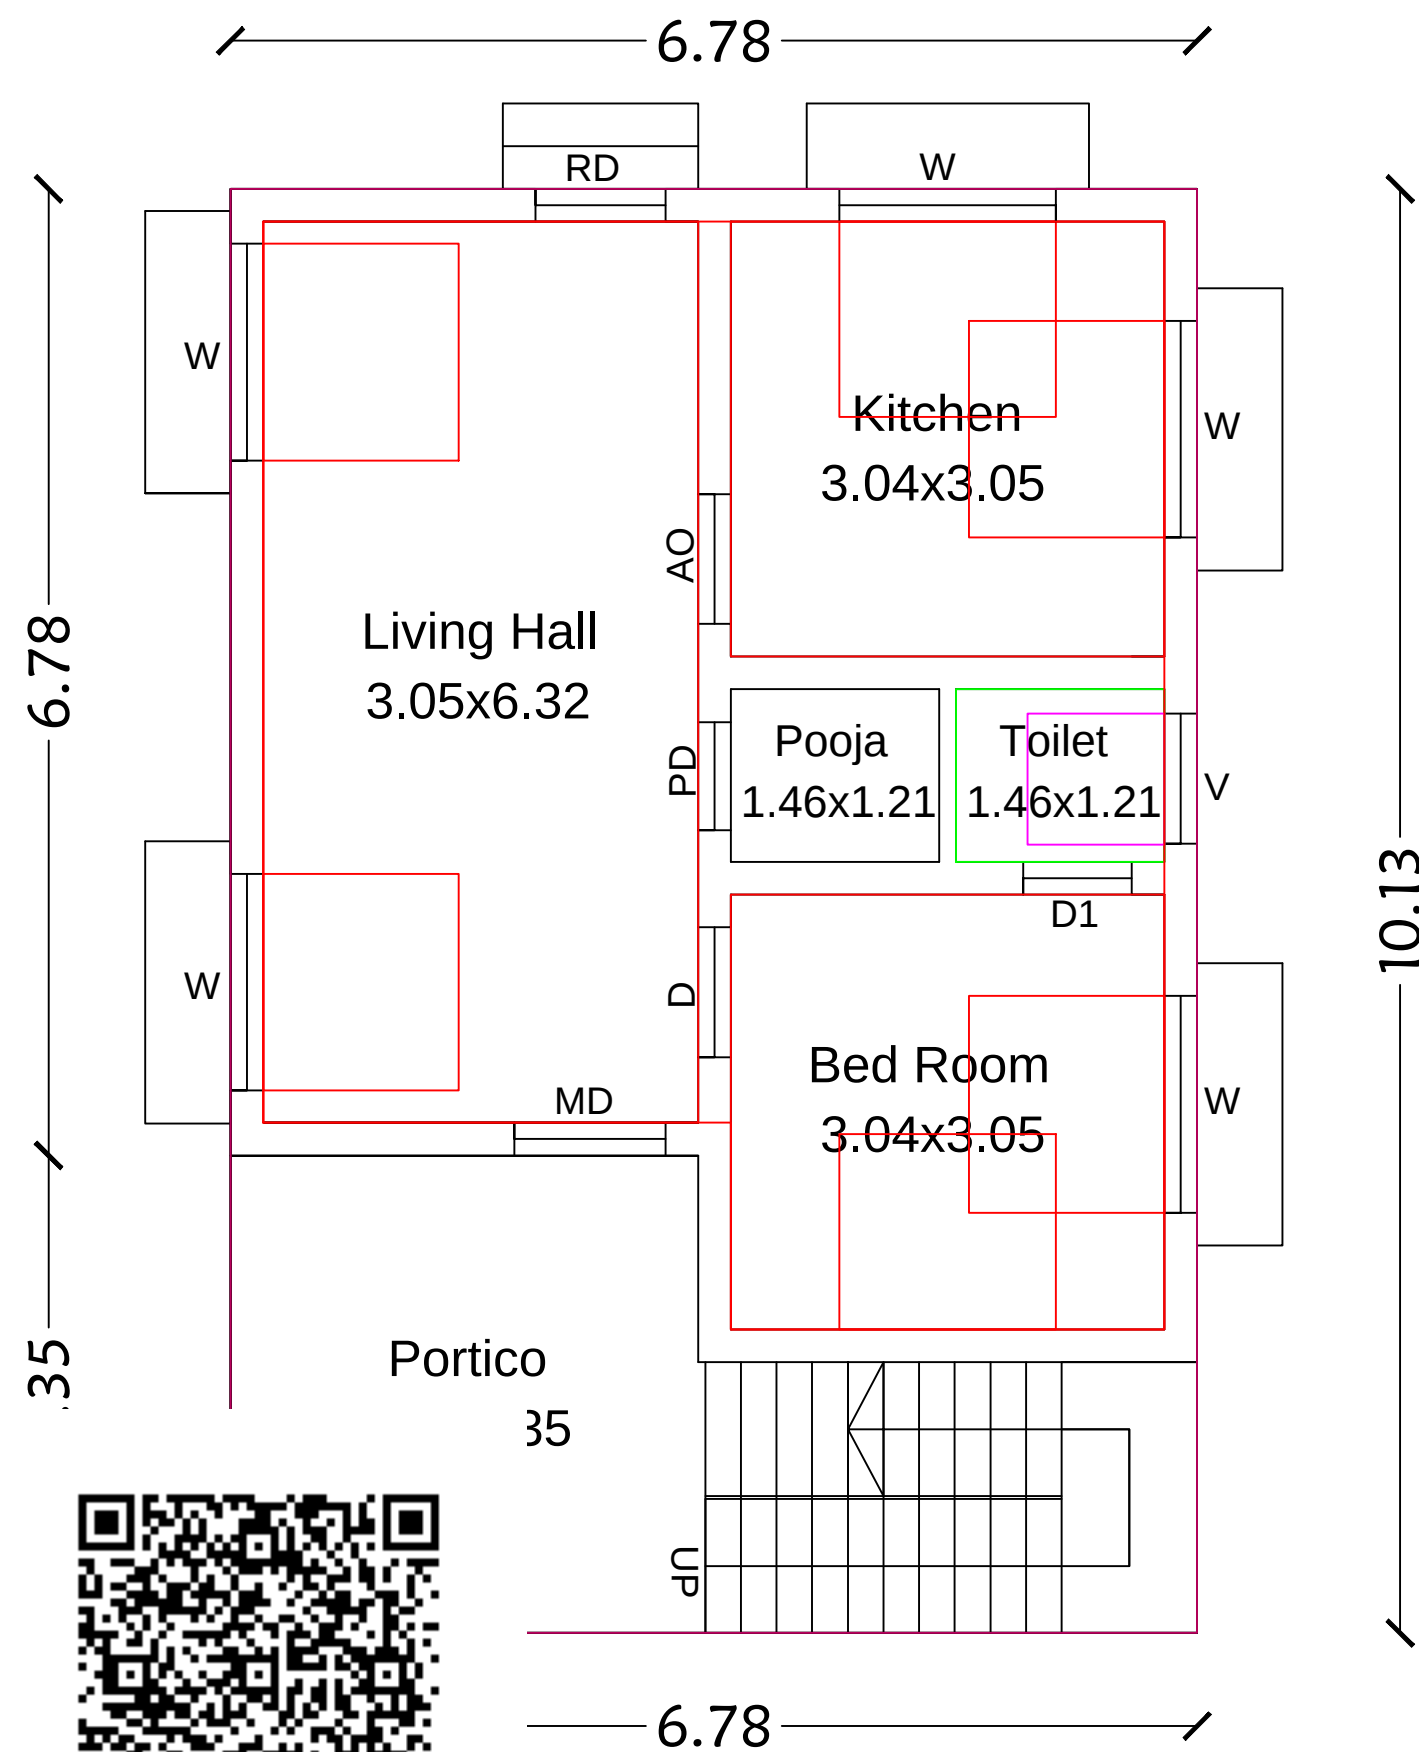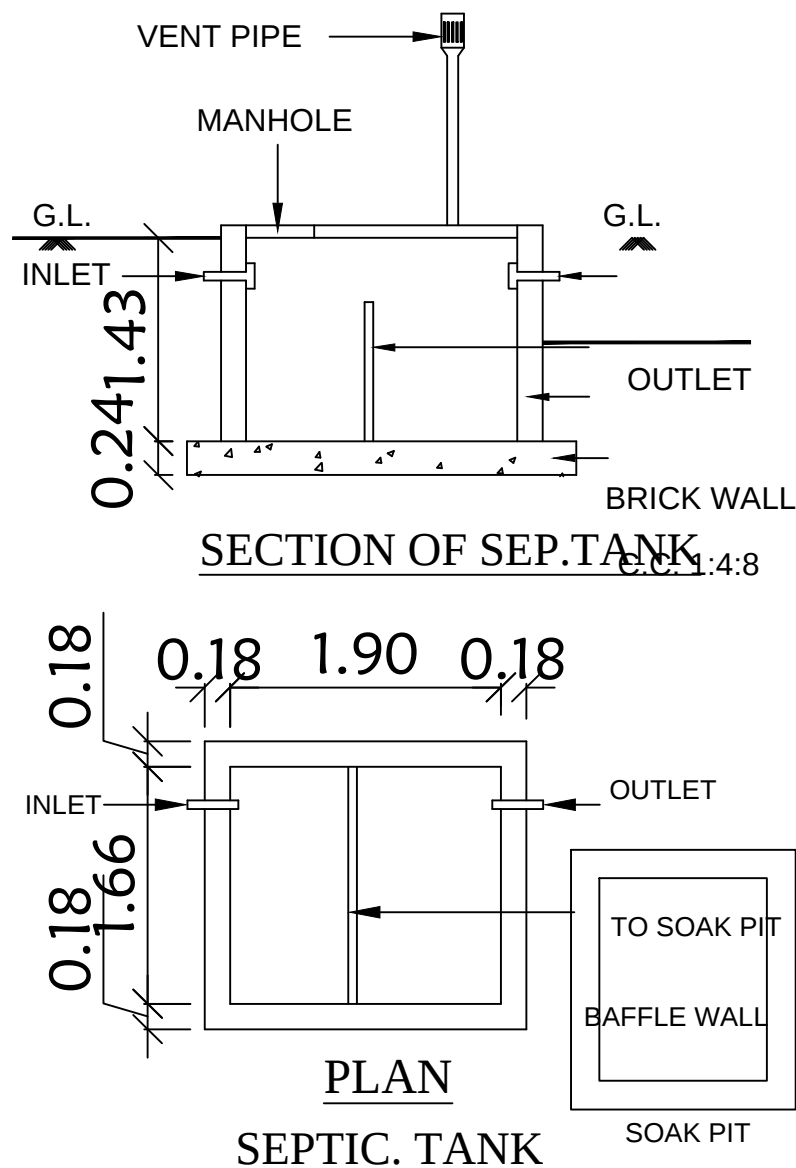


Ground Floor

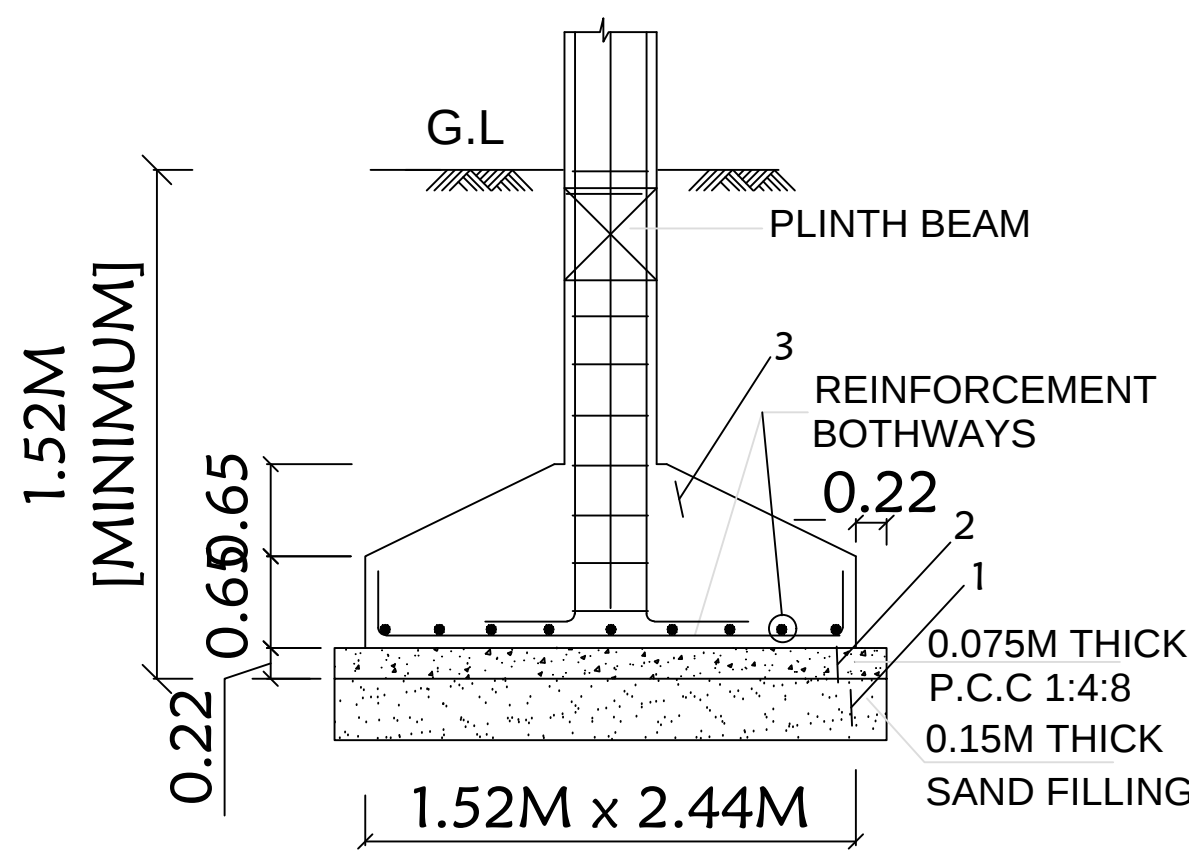


TYP. DET. COLUMN FOOTING

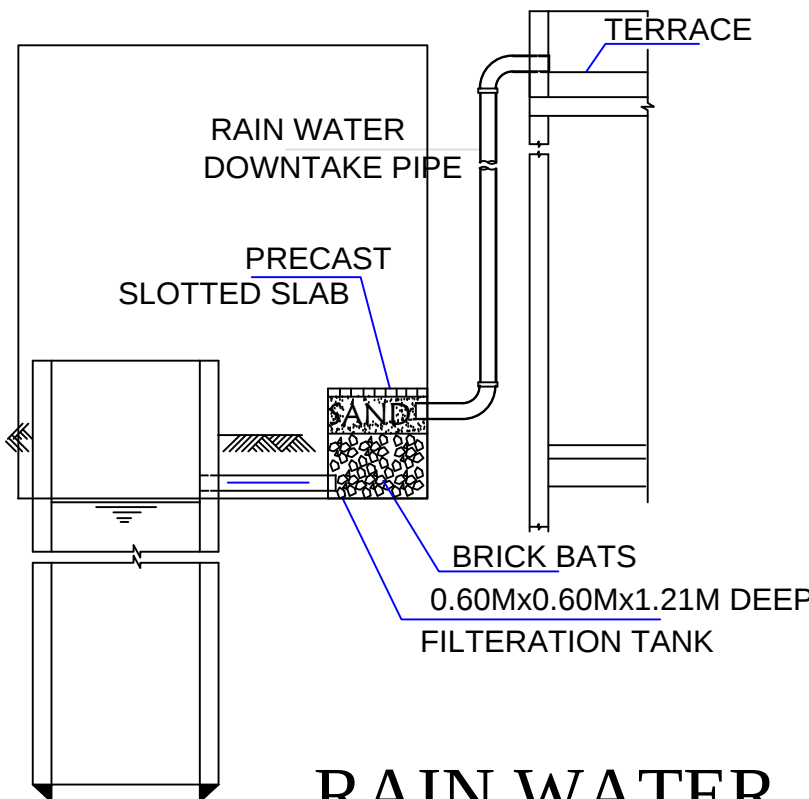


RAIN WATER HARVESTING SYSTEM

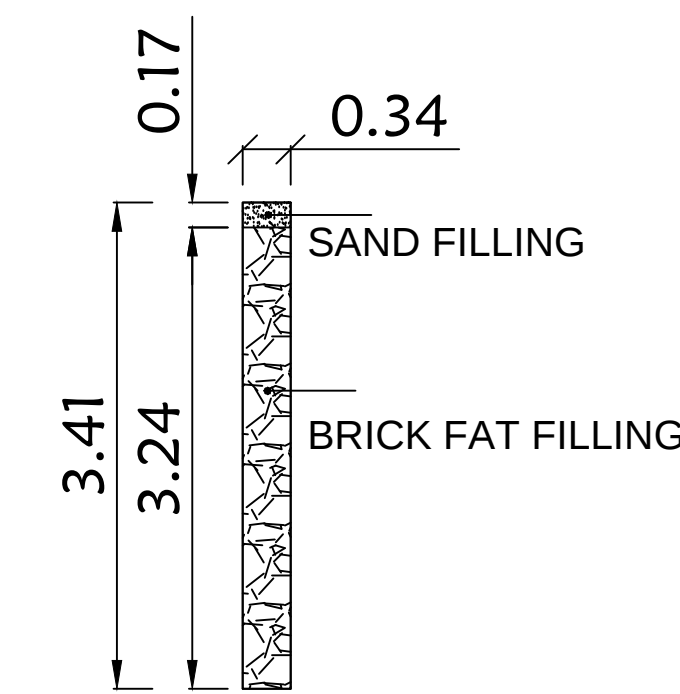

DETAILS OF PERCULATION PIT

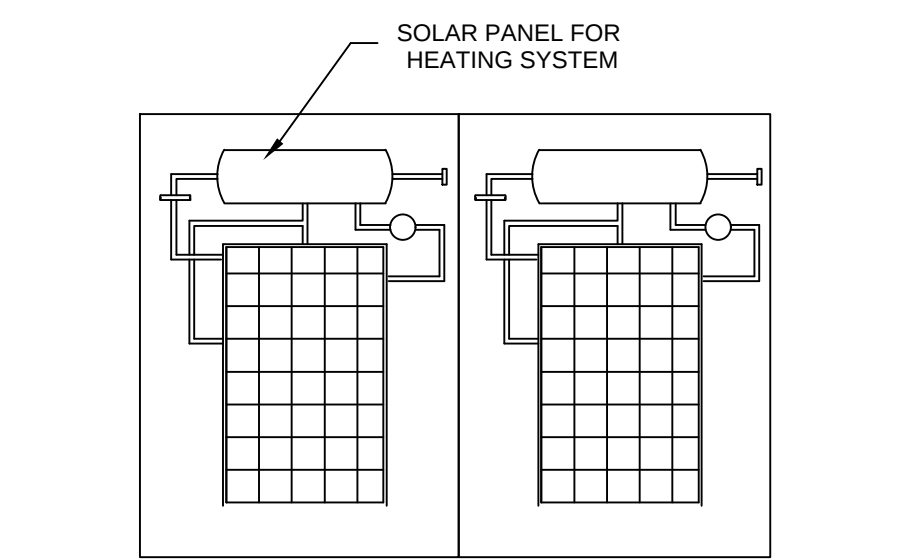


SOLAR HAETING SYSYTEM

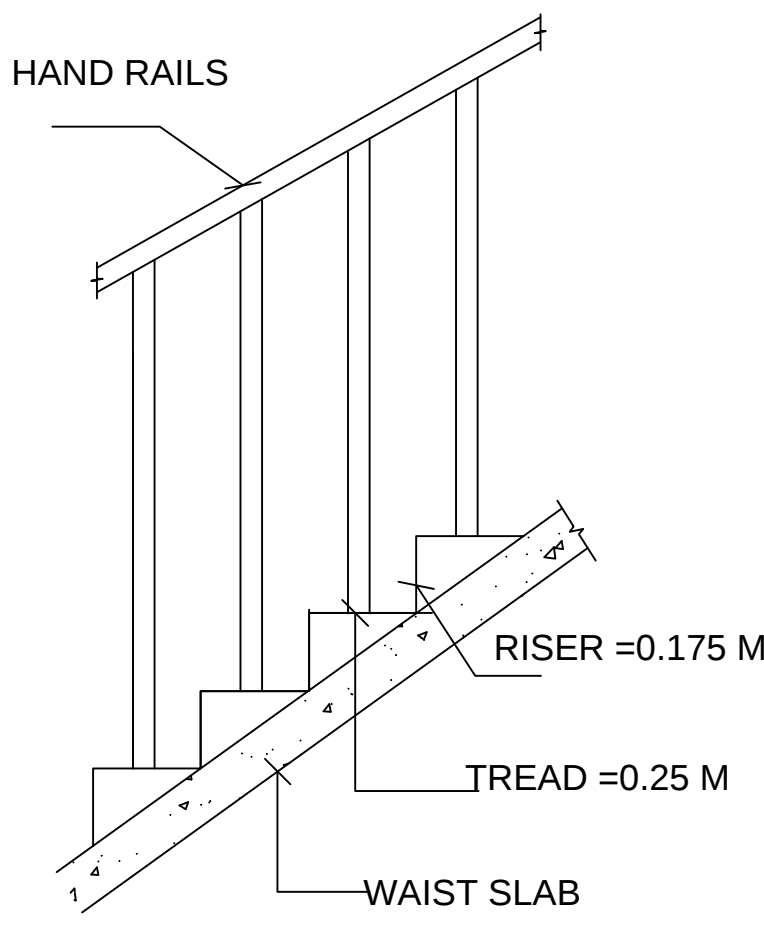

STAIR CASE DETAILS

1HP - SUB MOTOR

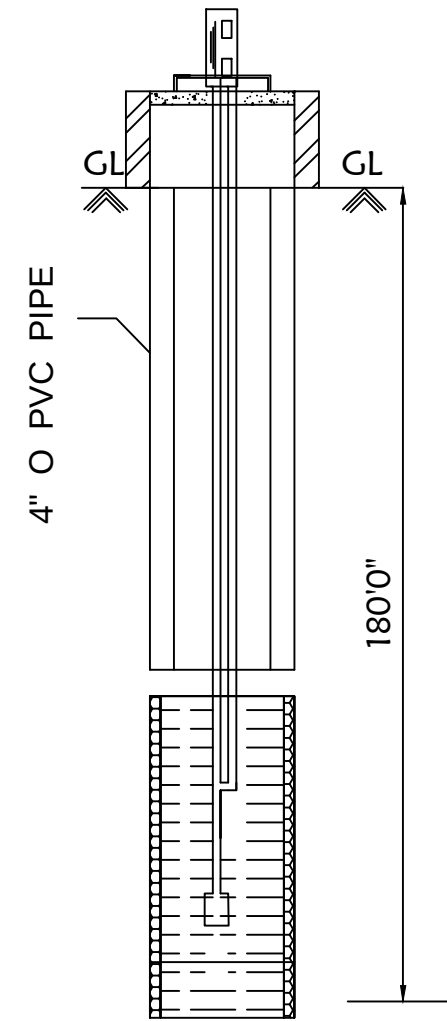

Bore Well Details

LEGEND	FEET	METRE
RD, D DOOR	3'0"x7'0"	0.92x2.13
MD MAIN DOOR	3'6"x7'0"	1.10x2.13
D1 DOOR	2'6"x7'0"	0.76x2.13
AO ARCH OPEN	3'0"x7'0"	0.92x2.13
W WINDOW	5'0"x4'6"	1.52x1.37
V VENTILATOR	3'0"x2'0"	0.92x0.60

AREA DETAILS	SQ.FT.	SQ.M.
As Per Document	7502.44	697.00
As Per Patta	7502.44	697.00
As Per Site	7502.44	697.00

PLINTH AREA DETAILS		
Ground Floor Area	739.26	68.68
Open Space Area	6763.18	628.32

FSI DETAILS	PROPOSED	PERMISSIBLE
Total Plinth Area Plot Area 68.68 697.00	0.09	2

PARKING PROVIDED:-

No of Car Parking - Nil
No of Bike Parking - 01 No's

OWNER'S NAME & SIGN:-

Thiru.A.Chinnakaruppan
S/o : Thiru.Arumugam

ENGINEER:-





Ln.Er.V.Muthu, B.E.,M.I.E.,F.I.V.M.Sc. (Valuation),
Registered Valuer, (I.T.) Reg.No.07/2004-05 (Wealth Tax) / IBBI
Chartered Engineer, Structural Engineer,
Karaikudi Municipality Registered Engineer Grade -I
D.T.C.P. & Collectorate Panel Engineer
M.R. CONSTRUCTIONS
No.25, " Ever Green Complex", College Road,
Karaikudi-2, Sivagangai District.
Cell:- 94432-26127 , 63798-91035

PLAN SHOWING THE PROPOSED CONSTRUCTION OF R.C.C. ROOF RESIDENTIAL BUILDING GROUND FLOOR AT NATHAM SY.NO.139/33,
PATTA NO.27, IN KAYAVAYAL VILLAGE, KALIPULI PANCHAYAT, KALLAL UNION, MELECHEIPONUMARI GROUP, DEVAKOTTAI TALUK,
SIVAGANGAI DISTRICT, TAMILNADU.

Sy.No.139/21

Sy.No.139/32 V.Periyasamy

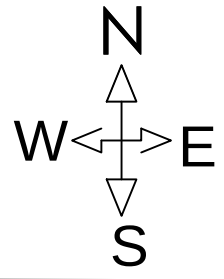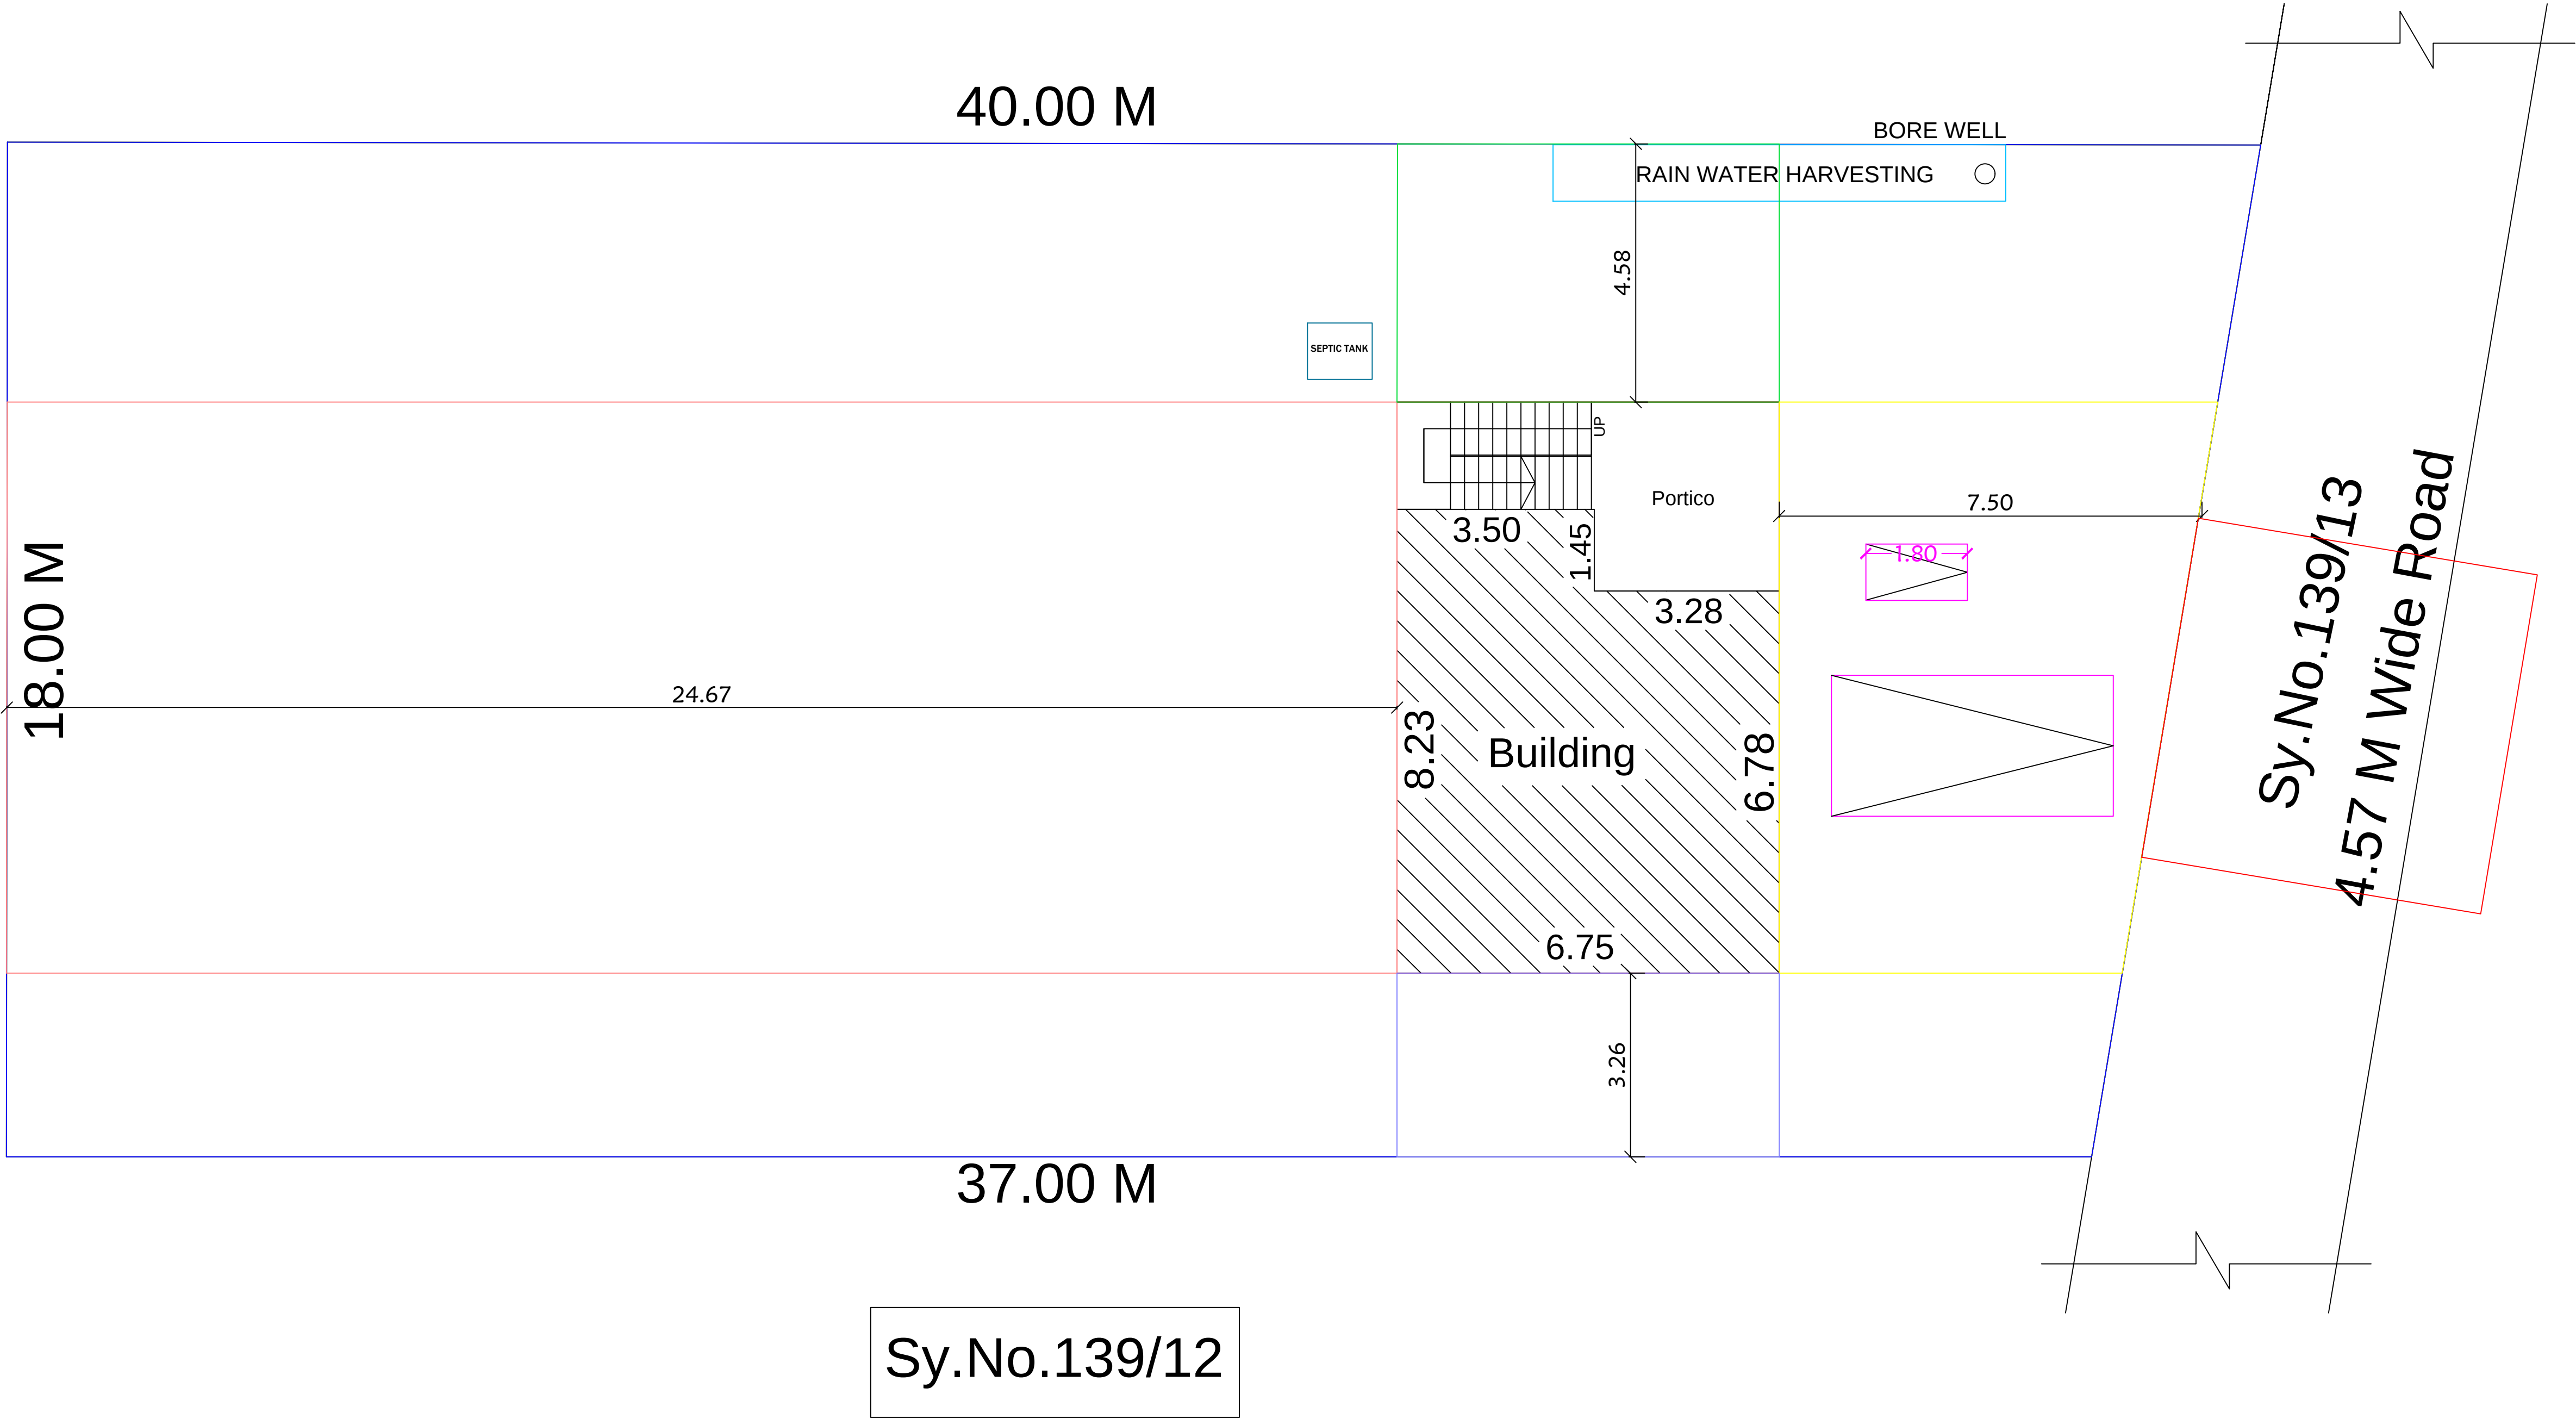

LEGEND	FEET	METRE
RD, D DOOR	3'0"x7'0"	0.92x2.13
MD MAIN DOOR	3'6"x7'0"	1.10x2.13
D1 DOOR	2'6"x7'0"	0.76x2.13
AO ARCH OPEN	3'0"x7'0"	0.92x2.13
W WINDOW	5'0"x4'6"	1.52x1.37
V VENTILATOR	3'0"x2'0"	0.92x0.60

AREA DETAILS	SQ.FT.	SQ.M.
As Per Document	7502.44	697.00
As Per Patta	7502.44	697.00
As Per Site	7502.44	697.00

PLINTH AREA DETAILS		
Ground Floor Area	739.26	68.68
Open Space Area	6763.18	628.32

FSI DETAILS	PROPOSED	PERMISSIBLE
Total Plinth Area Plot Area 68.68 697.00	0.09	2

PARKING PROVIDED:-

No of Car Parking - Nil
No of Bike Parking - 01 No's

OWNER'S NAME & SIGN:-

Thiru.A.Chinnakaruppan
S/o : Thiru.Arumugam

ENGINEER:-



Ln.Er.V.Muthu, B.E.,M.I.E.,F.I.V,M.Sc. (Valuation)..
Registered Valuer, (I.T.) Reg.No.07/2004-05 (Wealth Tax) / IBBI
Chartered Engineer, Structural Engineer,
Karaikudi Municipality Registered Engineer Grade -I
D.T.C.P. & Collectorate Panel Engineer
M.R. CONSTRUCTIONS
No.25, " Ever Green Complex", College Road,
Karaikudi-2, Sivagangai District.
Cell:- 94432-26127 , 63798-91035