

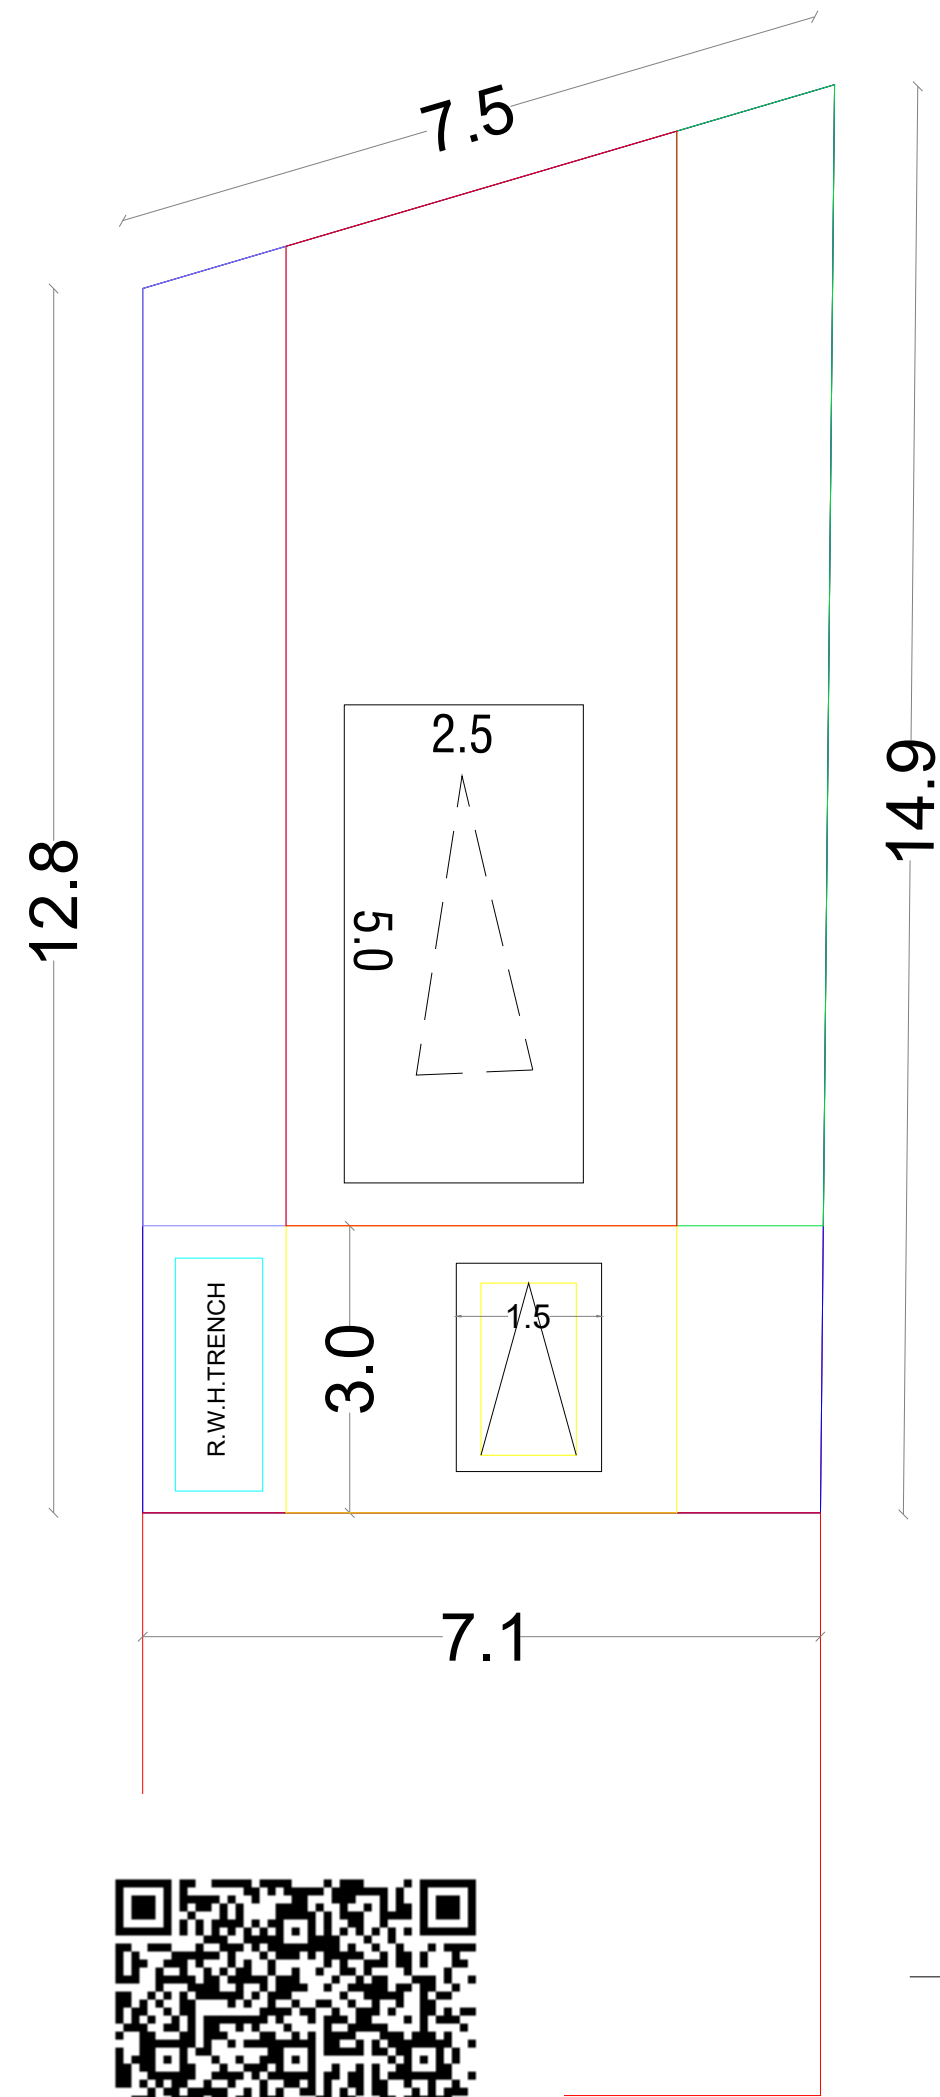
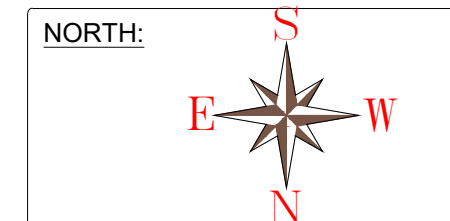
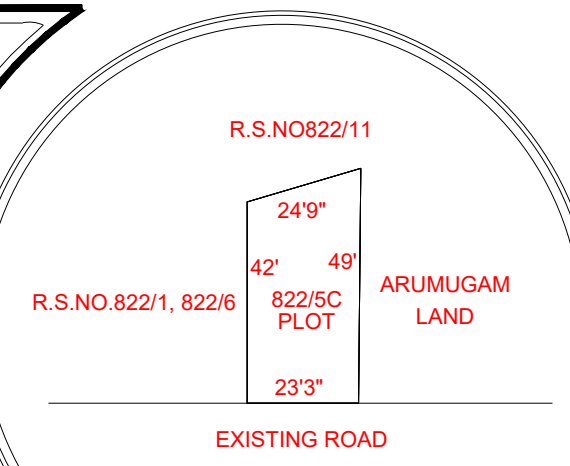
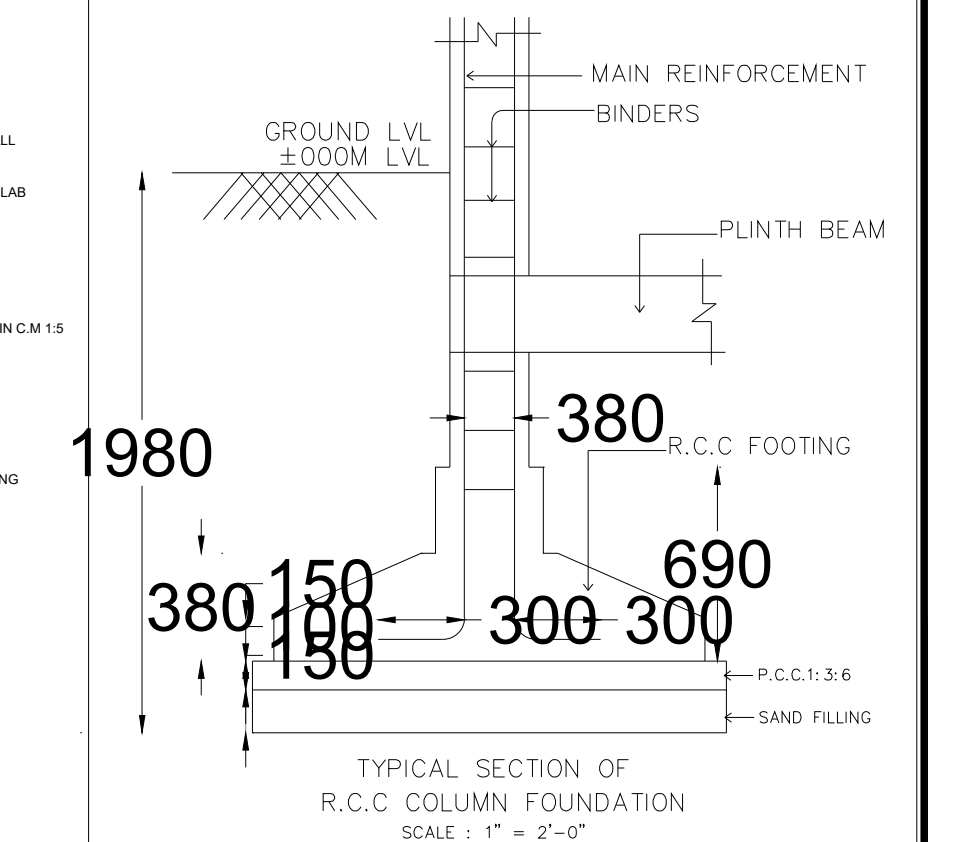
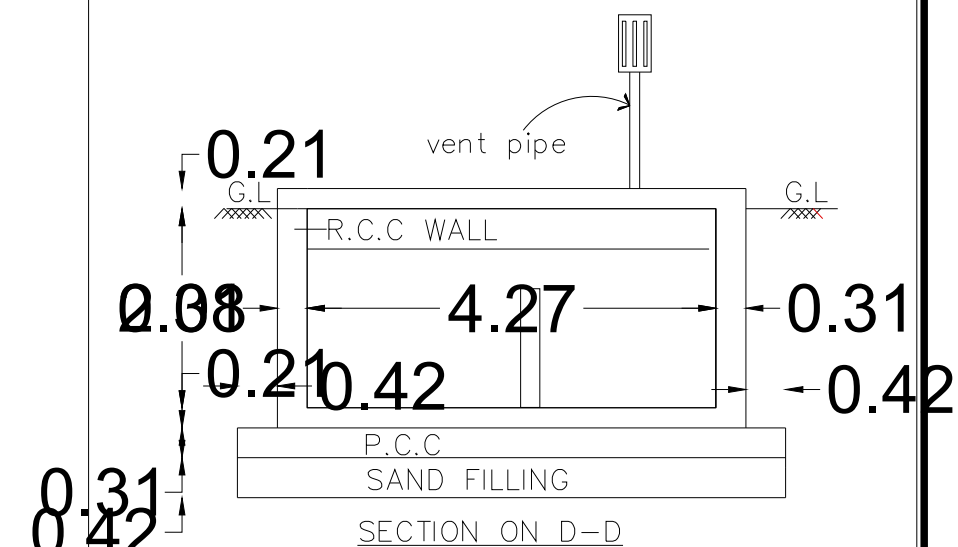
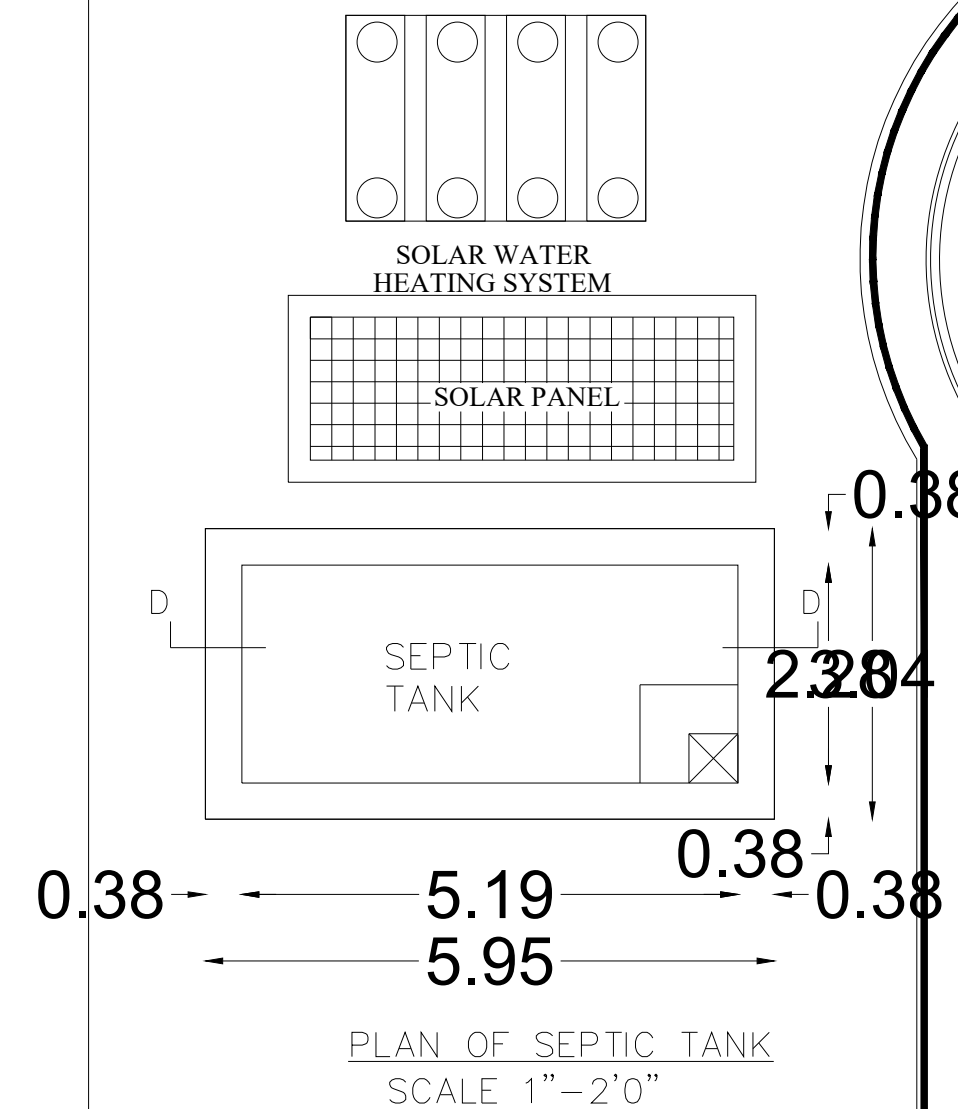
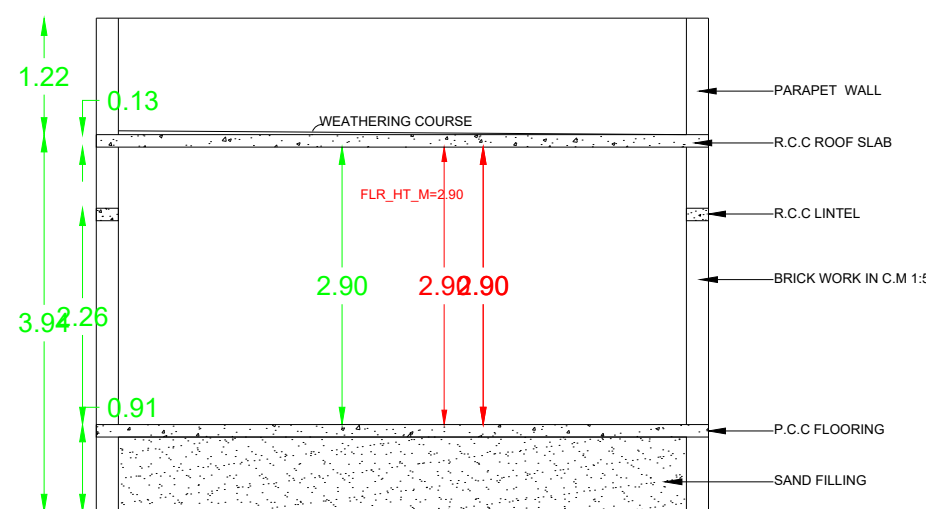


PLAN SHOWING THE PROPOSED CONSTRUCTION OF GROUND FLOOR
RESIDENTIAL BUILDING BUILT WITH GROUND FLOOR COMMERCIAL
BUILDING IN RS.NO.822 /5C, SALAIGRAMAM VILLAGE, ILAYANKUDI
TALUK, SIVAGANGAI DISTRICT. PATTA NO: 1744

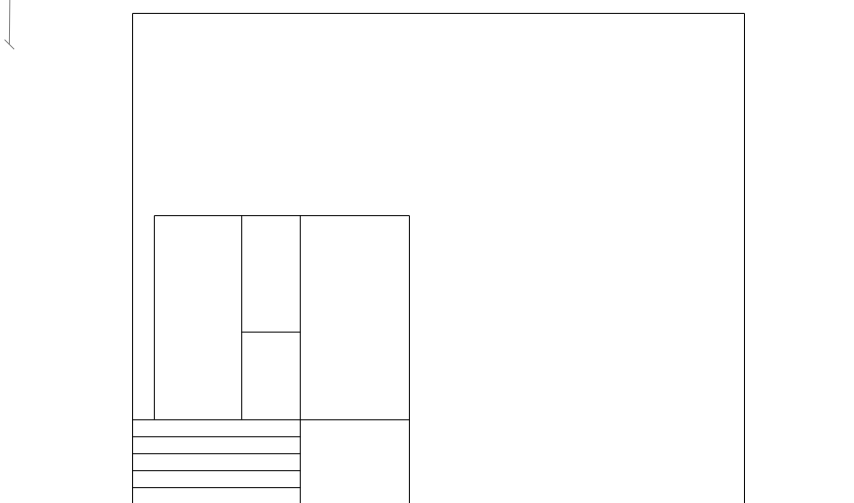

N

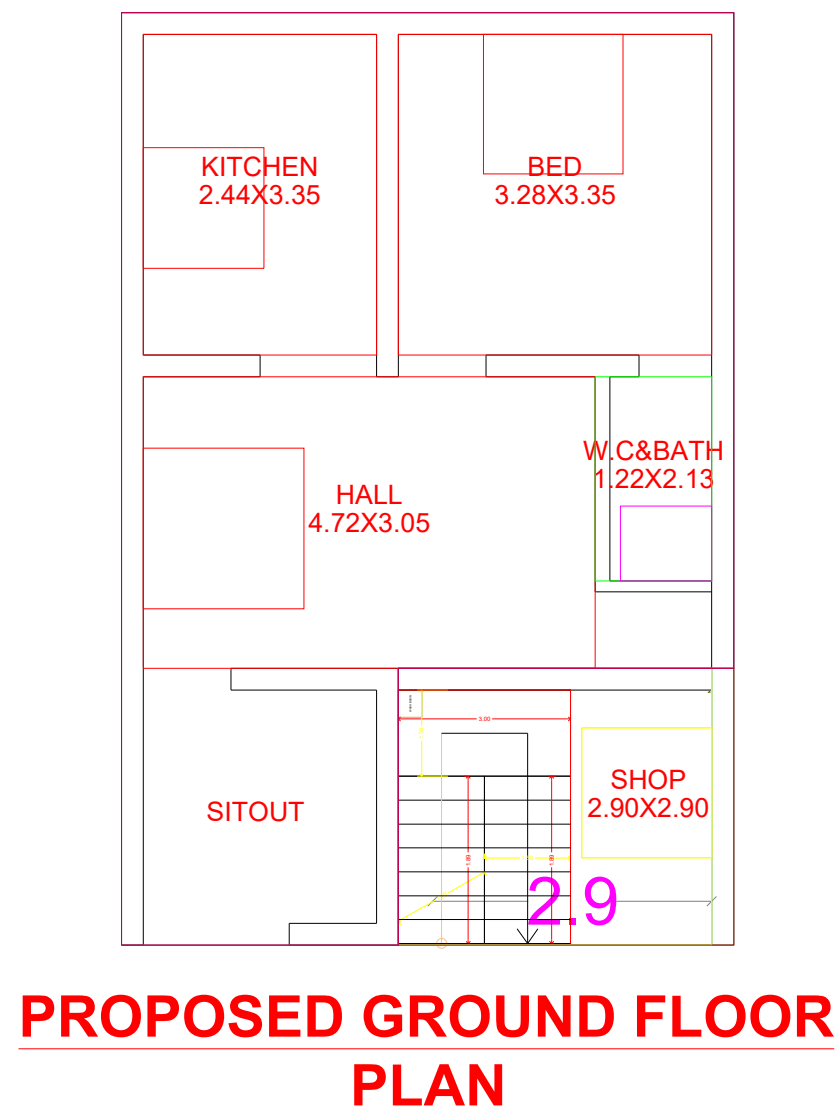

AREA DETAILS:

Floor	BuiltUp Area Sq.m	Fsi Area Sq.m	Non Fsi
G.F RESI	52.28	562.73	52.28
G.F COMM	10.15	109.25	10.15
Total	62.43	672	62.43

AS AT SITE:99.23 SQ.M

JOINERY:

MD	>	3'6" X 7'0"
D	>	3'0" X 7'0"
D1	>	3'0" X 7'0"
D2	>	2'6" X 7'0"
W	>	4'6" X 4'0"
W1	>	4'6" X 2'6"
V	>	2'6" X 2'6"

REGISTER ENGINEER:

Er. S. SRINIVASAN M.Tech., M.B.A., AMIE,
D.T.C.P. Registered Engineer Grade - I
(RE 1/5/0-1959)
43, Ganesh Nagar, N.C.O Colony,
Nagamalai Pudukottai (PD), Madurai - 625 019.

ER. S. SRINIVASAN
Cell: 9442155991

CLIENT

M. Palanikumar

PALANIKUMAR

FSI:
Floor Space Index = 62.43 / 99.23 <= 2 = 0.629

OFFICE USE: