




PLAN SHOWING THE PROPOSED CONSTRUCTION OF GROUND FLOOR R.C.C ROOF RESIDENTIAL BUILDING AT S.NO 541/10A, PATTA NO.4328, MANGOMBU VILLAGE, KUMARAPETTAI PANCHAYAT, SENBAGAMPETTAI GROUP, THIRUPATHUR UNION & TALUK SIVAGANGAI DISTRICT.

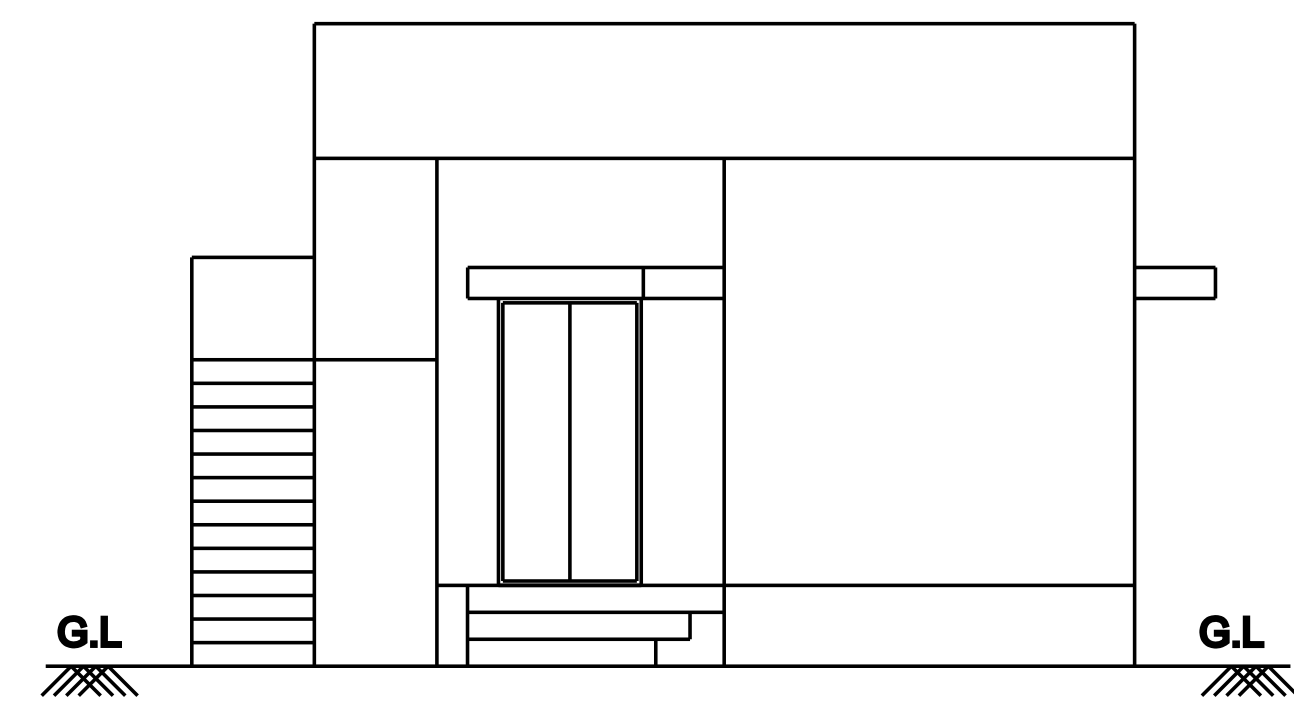


ELEVATION

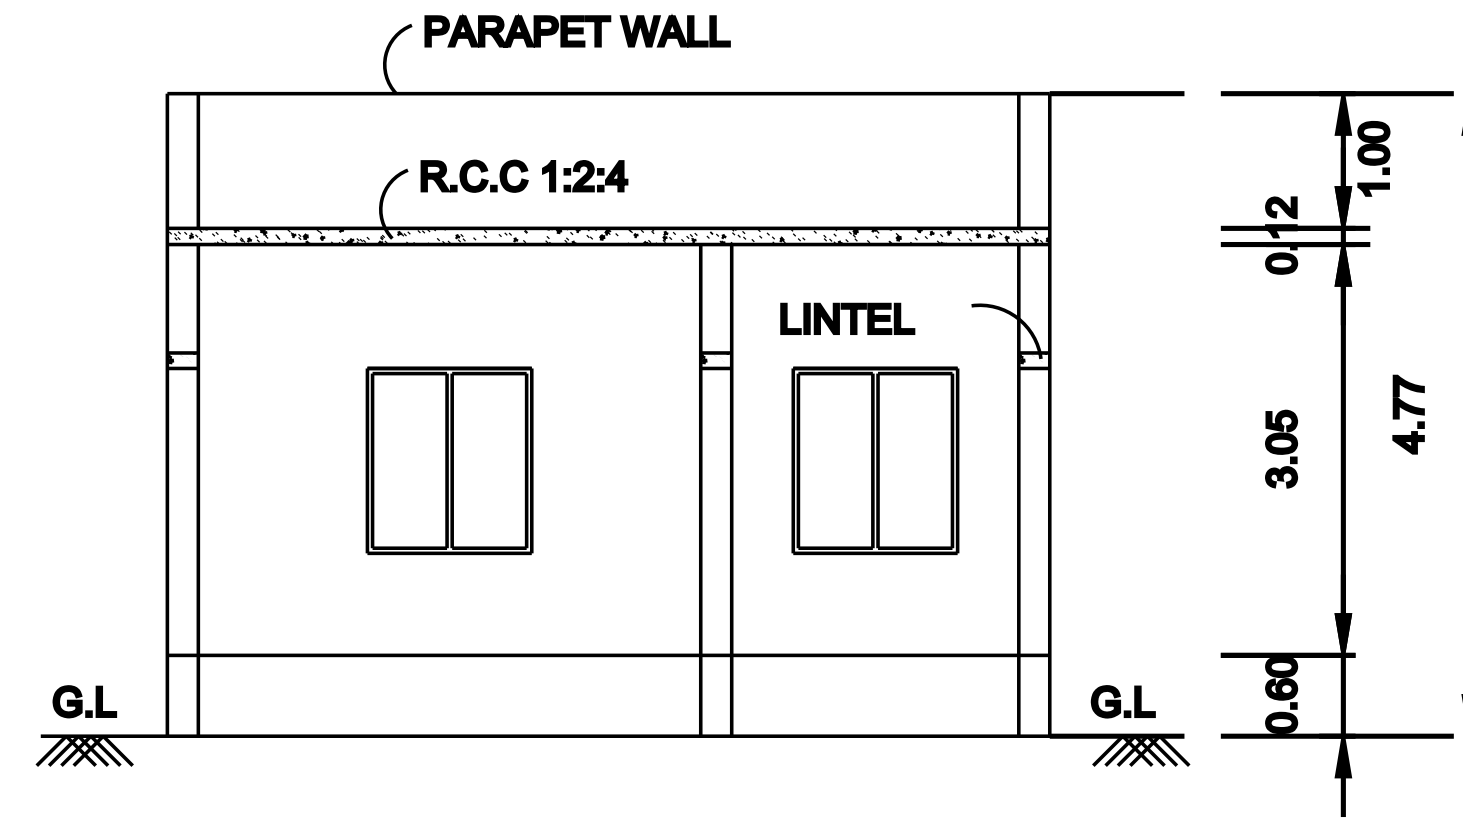


SECTION ON 'A-A'

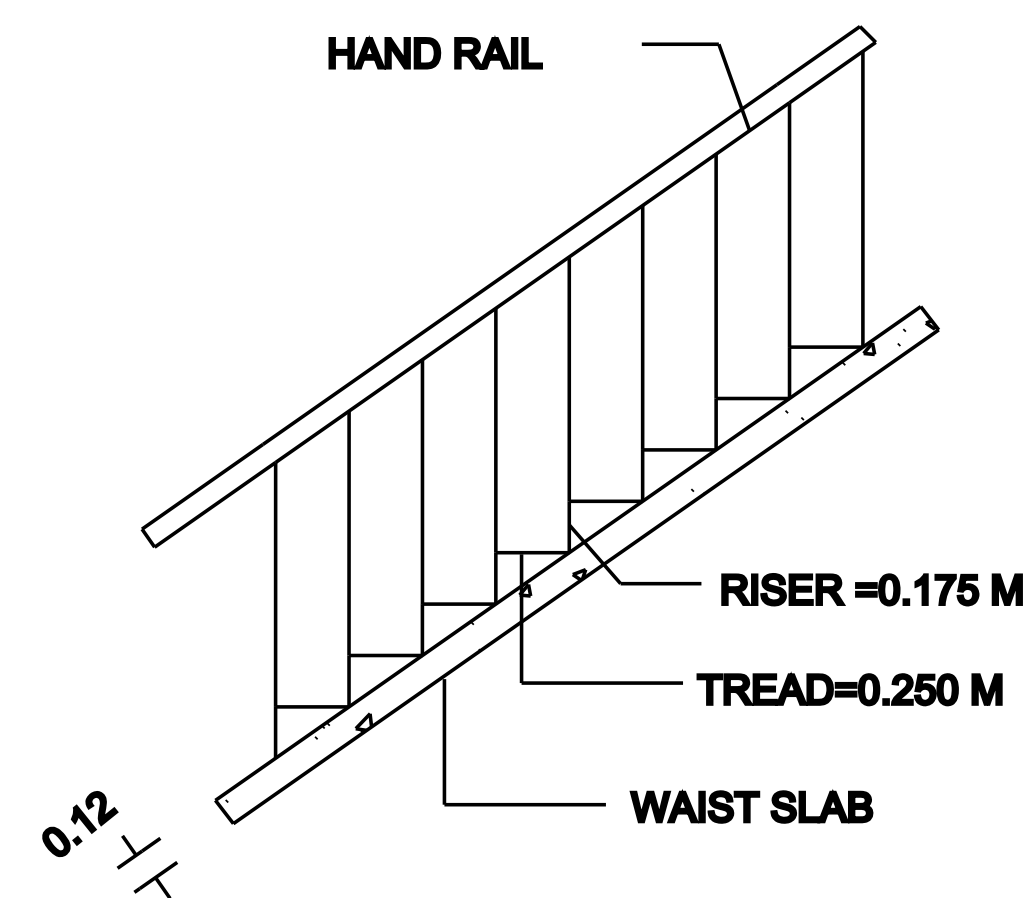


STAIRCASE DETAILS

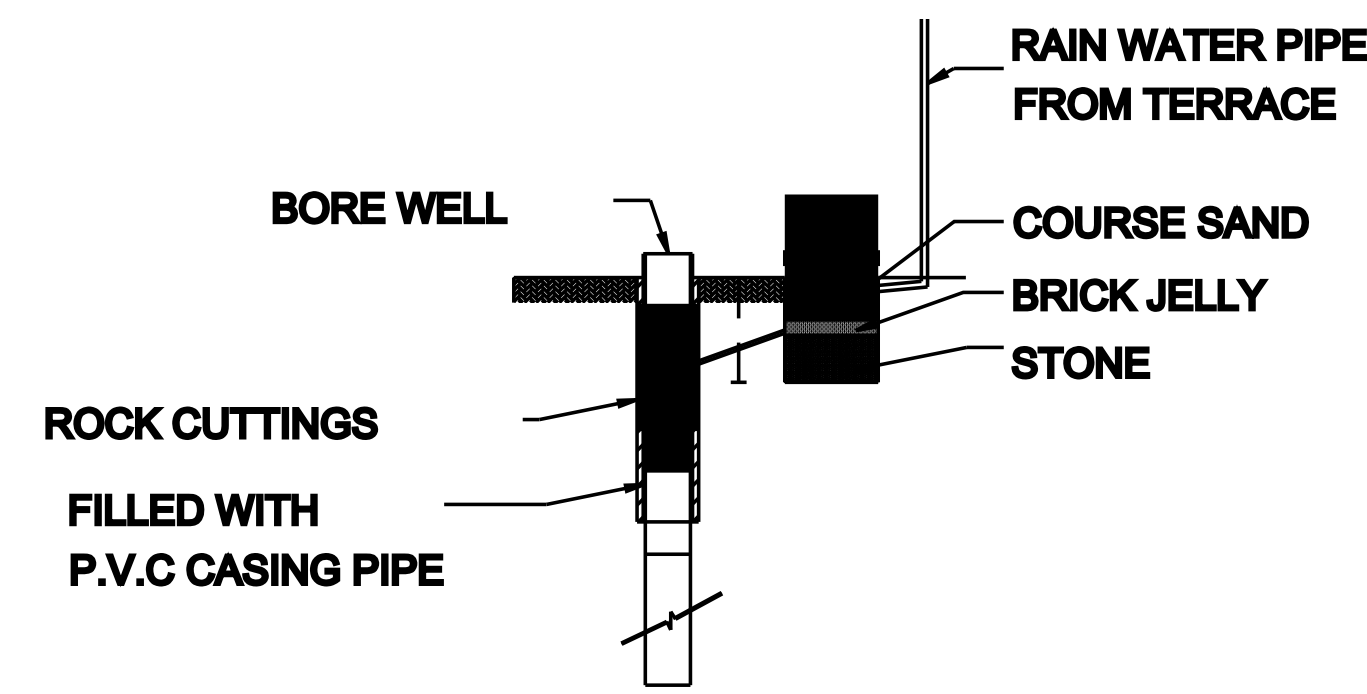



RAIN WATER HARVESTING DETAIL

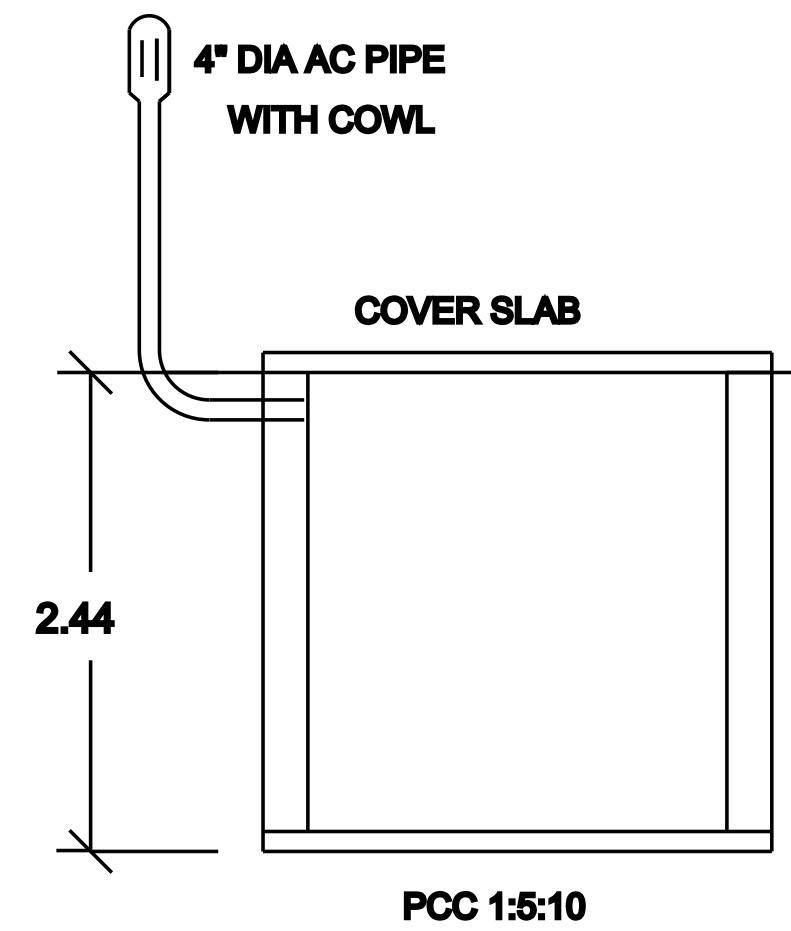


SEPTIC TANK

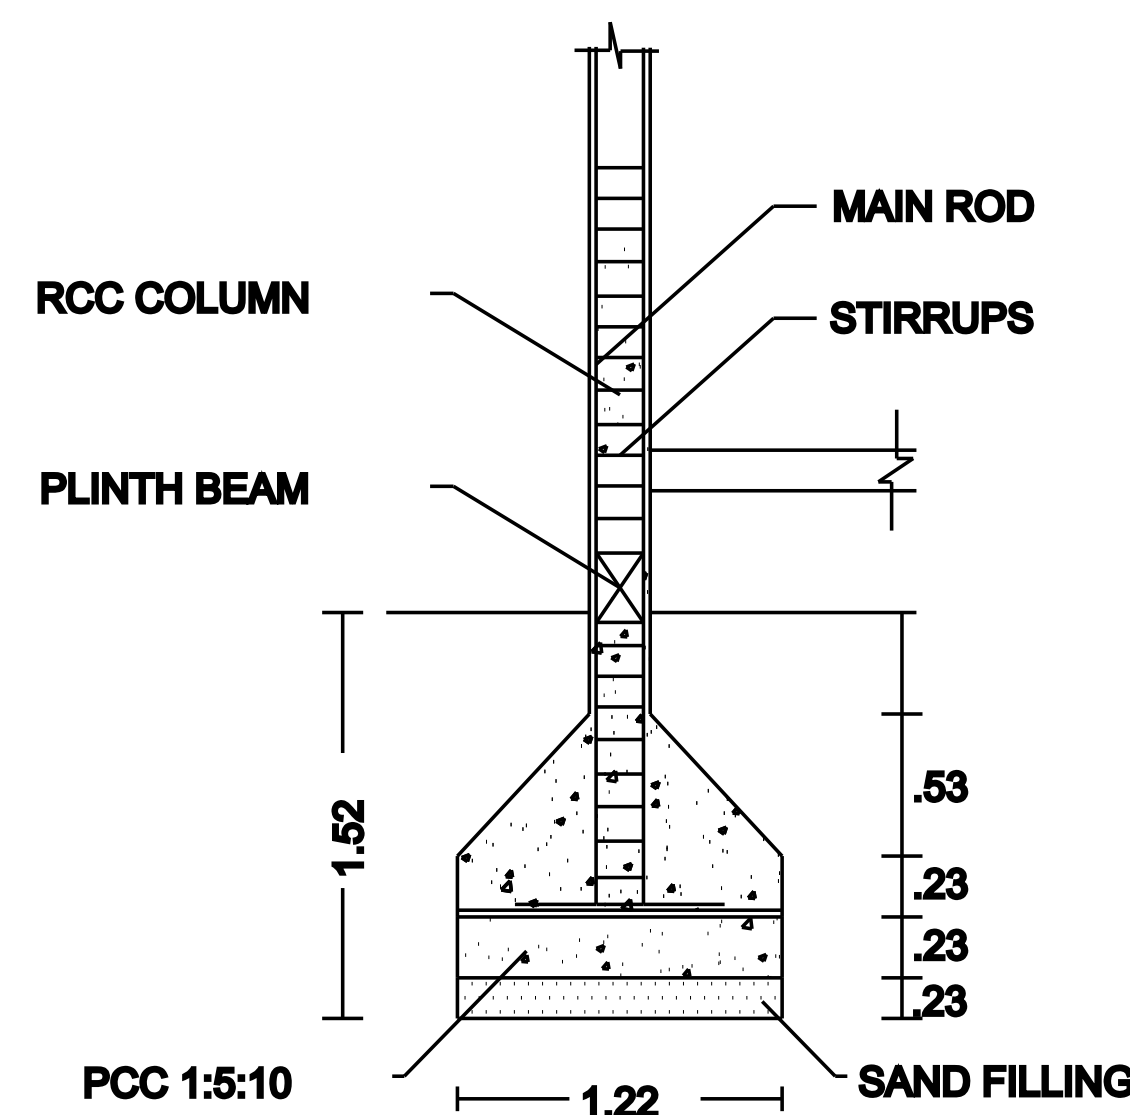


COLUMN DETAILS

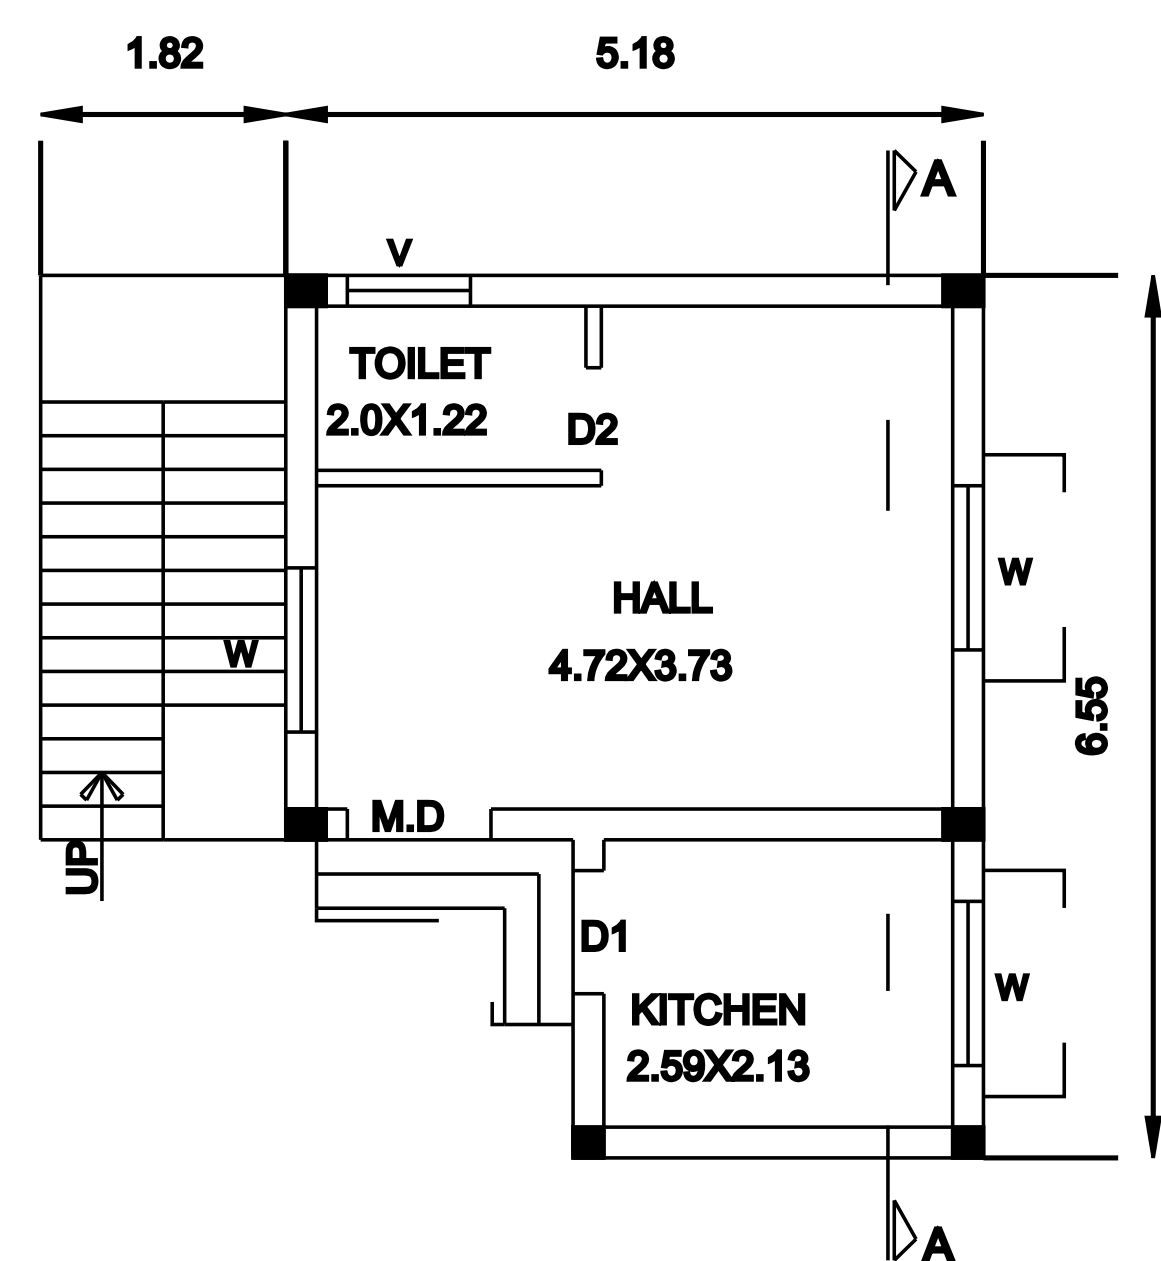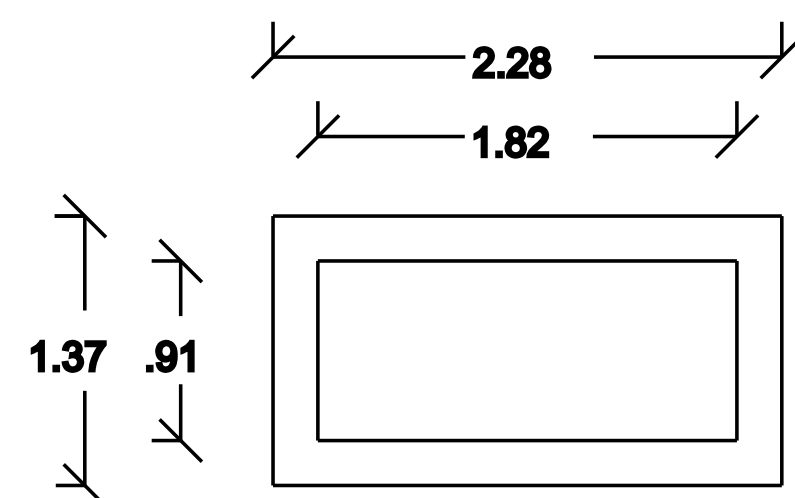


GROUND FLOOR PLAN

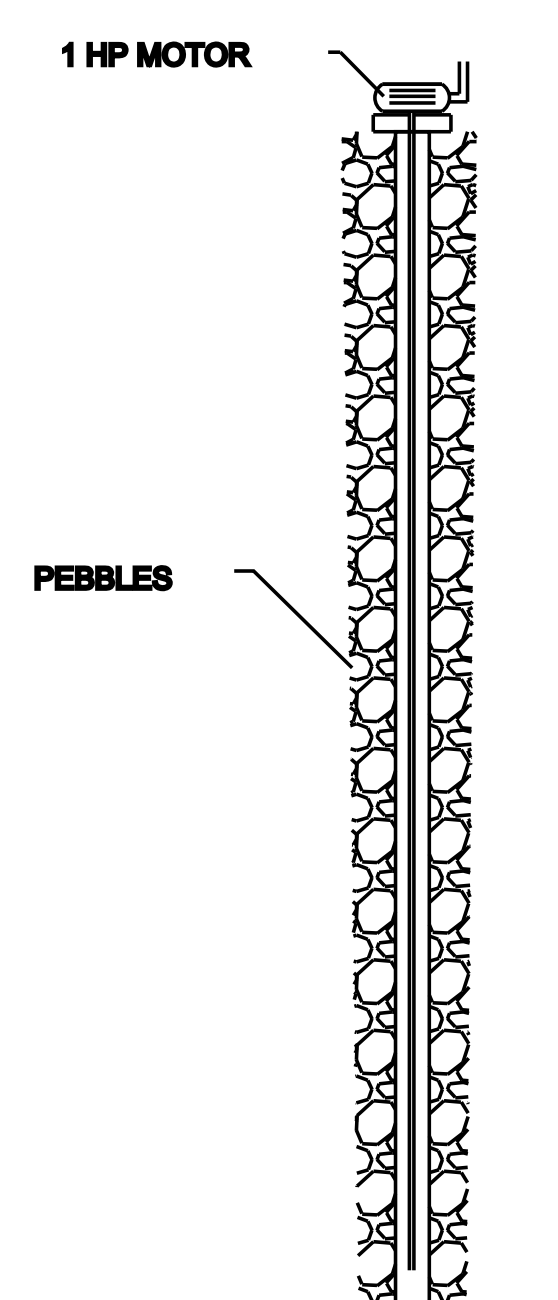

BORE WELL

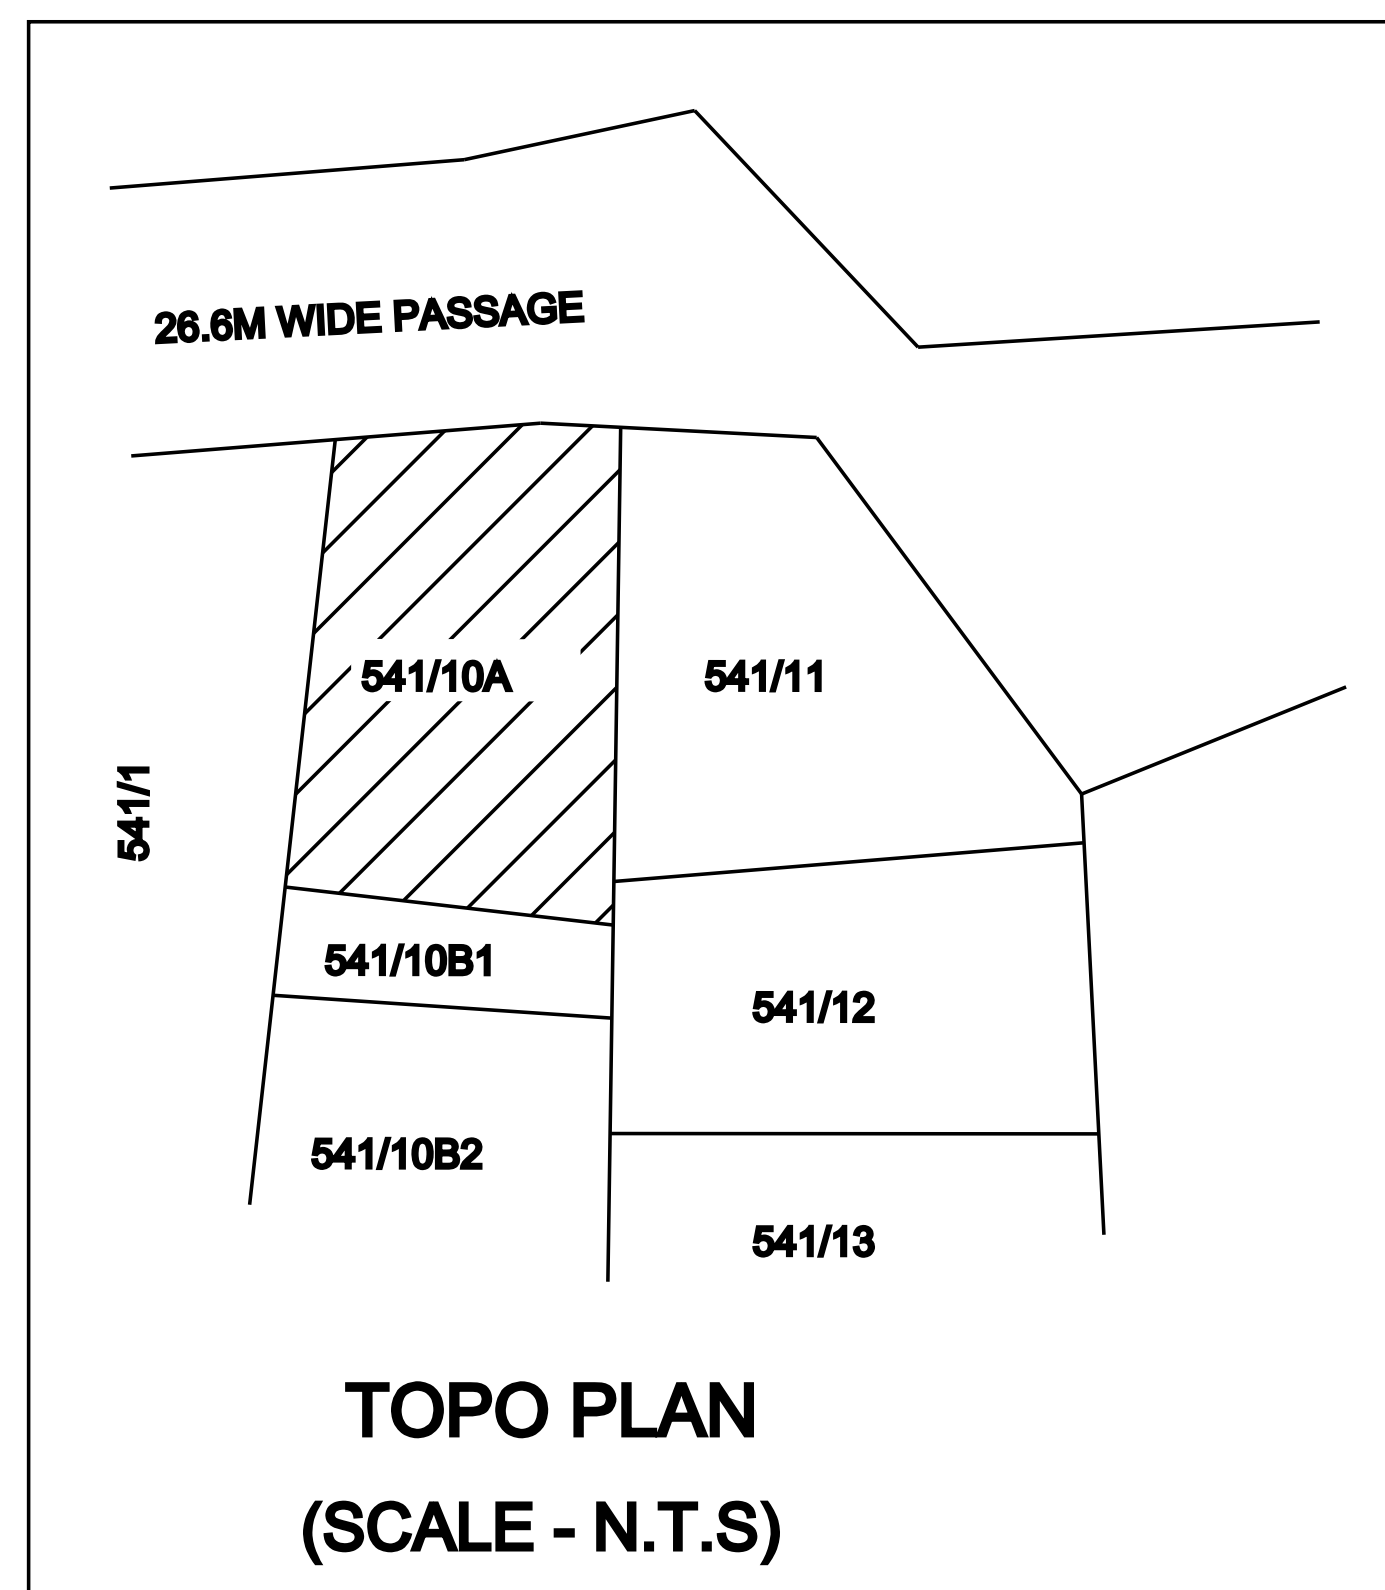

TOPO PLAN
(SCALE - N.T.S)

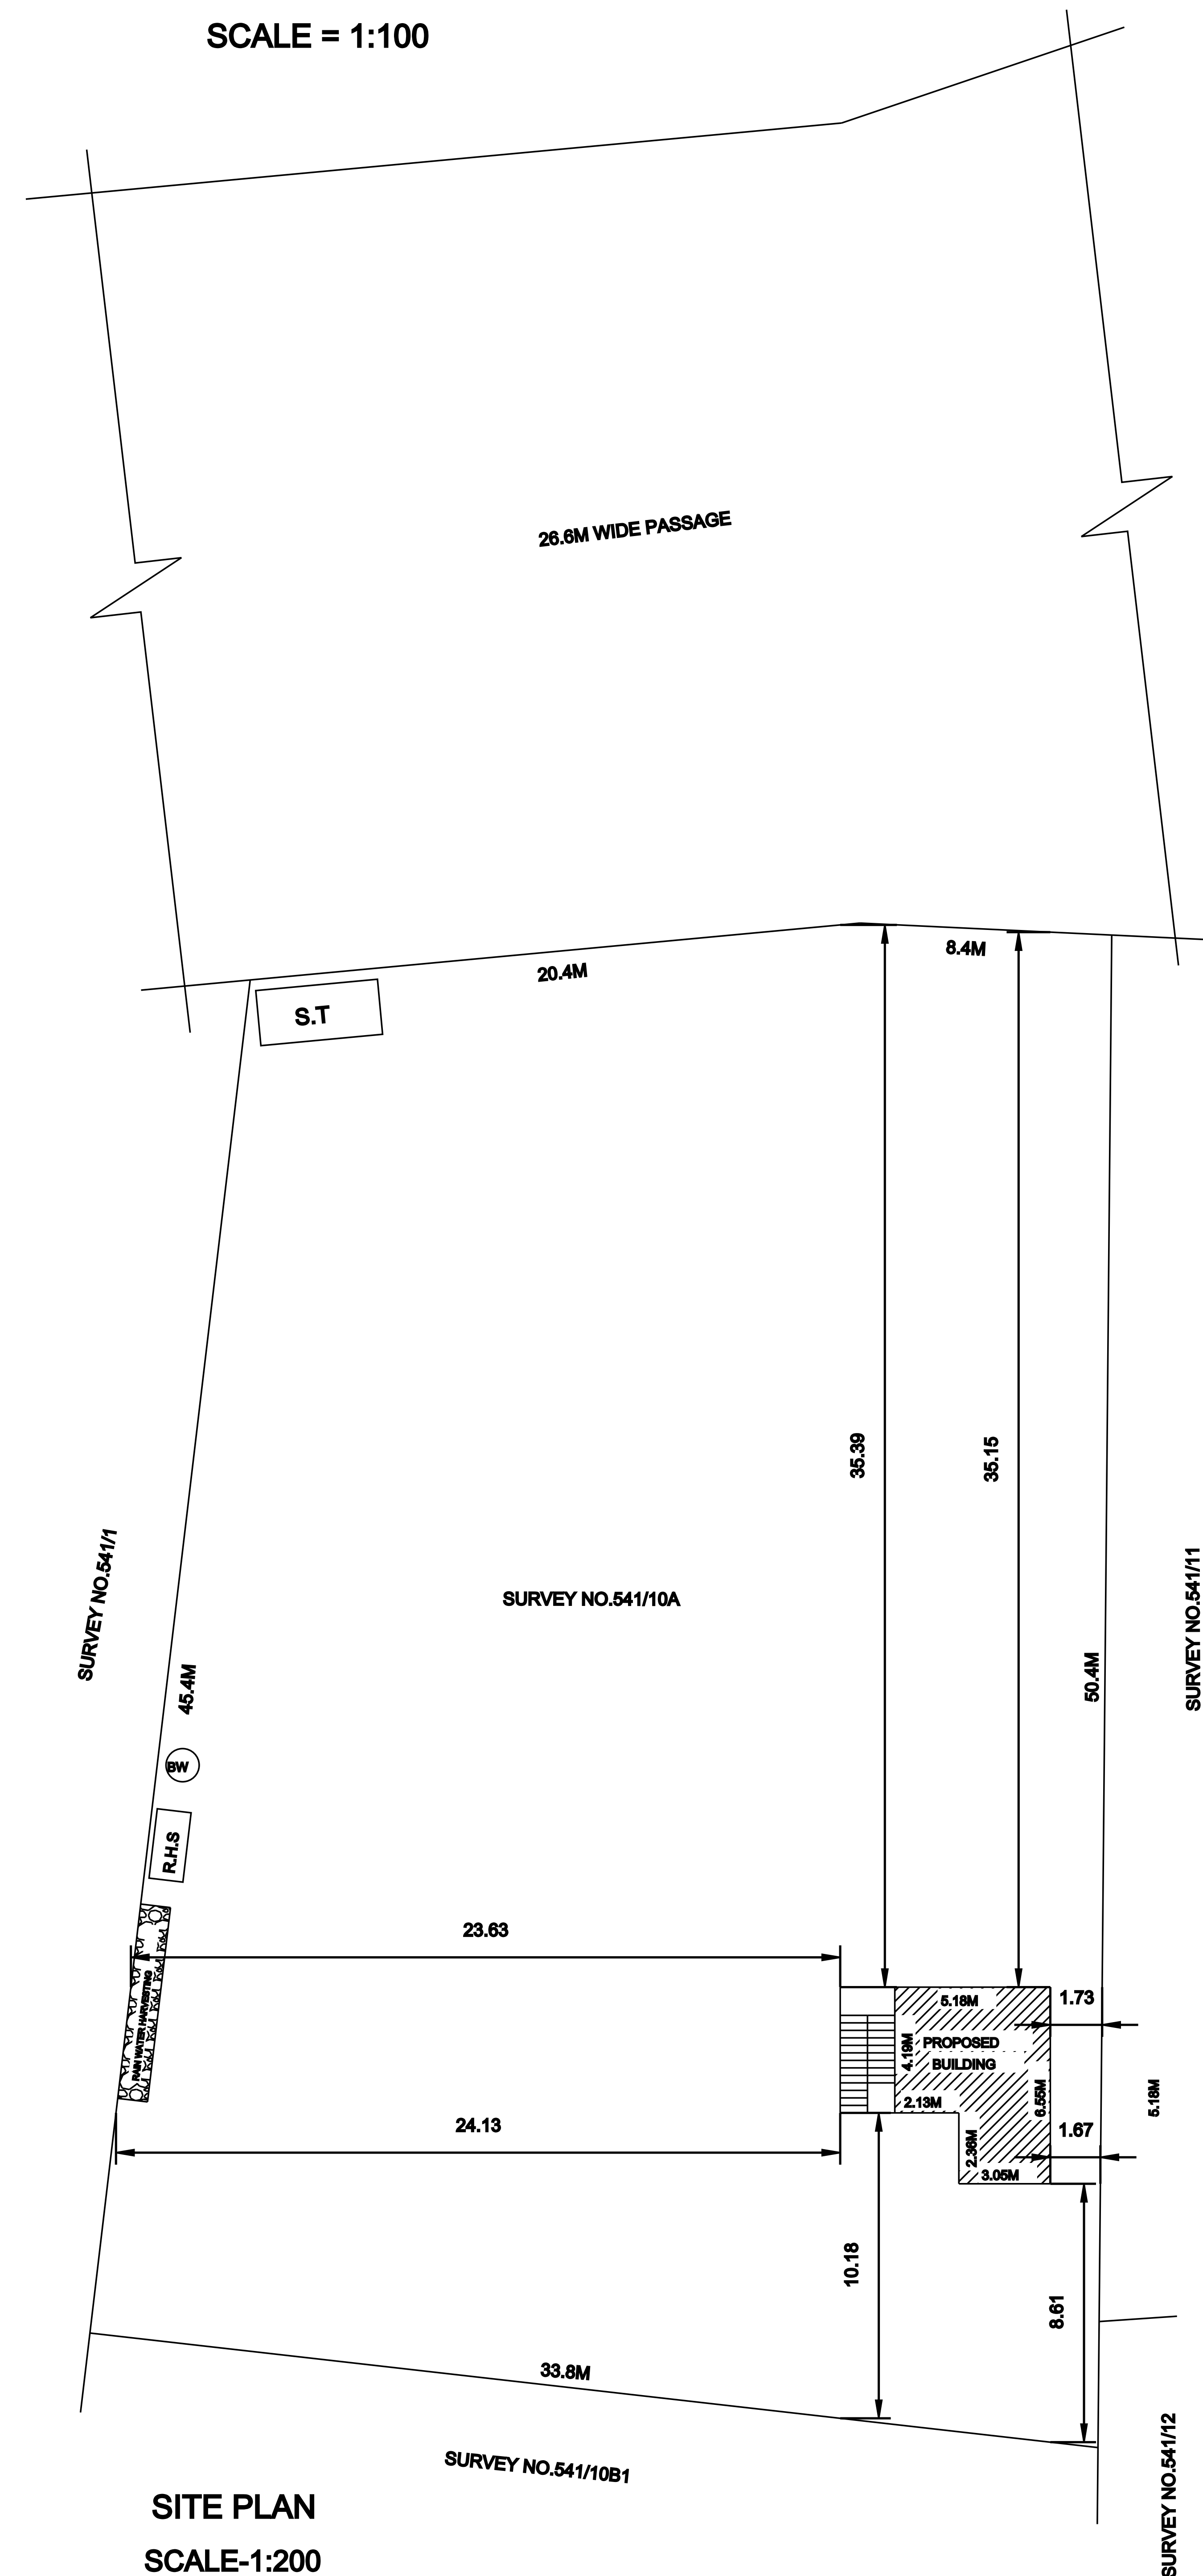

SITE PLAN
SCALE-1:200

LEGEND		IN M	IN FT
M.D	MAIN DOOR	1.06X2.13	3'6"X7'0"
D1	DOOR	0.91X2.13	3'0"X7'0"
D2	DOOR	0.76X2.13	2'6"X7'0"
W	WINDOW	1.22X1.37	4'0"X4'6"
V	VENTILATOR	0.91X0.60	3'0"X2'0"

SITE DETAILS:	SQ.M	SQ.FT
AREA AS PER DOCUMENT	1700.00	18292.00
AREA AS PER PATTA	1700.00	18292.00
AREA AS PER SITE	1502.18	16163.45
PROPOSED GROUND FLOOR AREA	36.53	393.06
OPEN SPACE AVAILABLE	1465.65	15770.39

FSI	-	$\frac{36.53}{1502.18}$	=	0.024
PLOT COVERAGE	-	$\frac{36.53}{1502.18}$	X 100	= 2.43

COLOUR INDEX	
PROPOSED CONSTRUCTION	
SITE BOUNDARY	
EXISTING ROAD	

OWNER : L. ROSY.

ENGINEER :