


PLAN SHOWING THE PROPOSED CONSTRUCTION OF R.C.C. ROOF RESIDENTIAL BUILDING GROUND FLOOR AT OLD SF.NO.235/2, NEW SF.NO:235/57A1A, SUB-DIVISION SF.NO:235/61A1A,NEW PATT A NO:2052,PLOT NO:182 PART(SOUTHERN SIDE),"T.N.S.T.C NAGAR", IN KALANIVASAL VILLAGE, SANKARAPURAM PANCHAYAT,SAKKOTTAI UNION,KARAIKUDI TALUK,SIVAGANGAI DISTRICT, TAMILNADU.

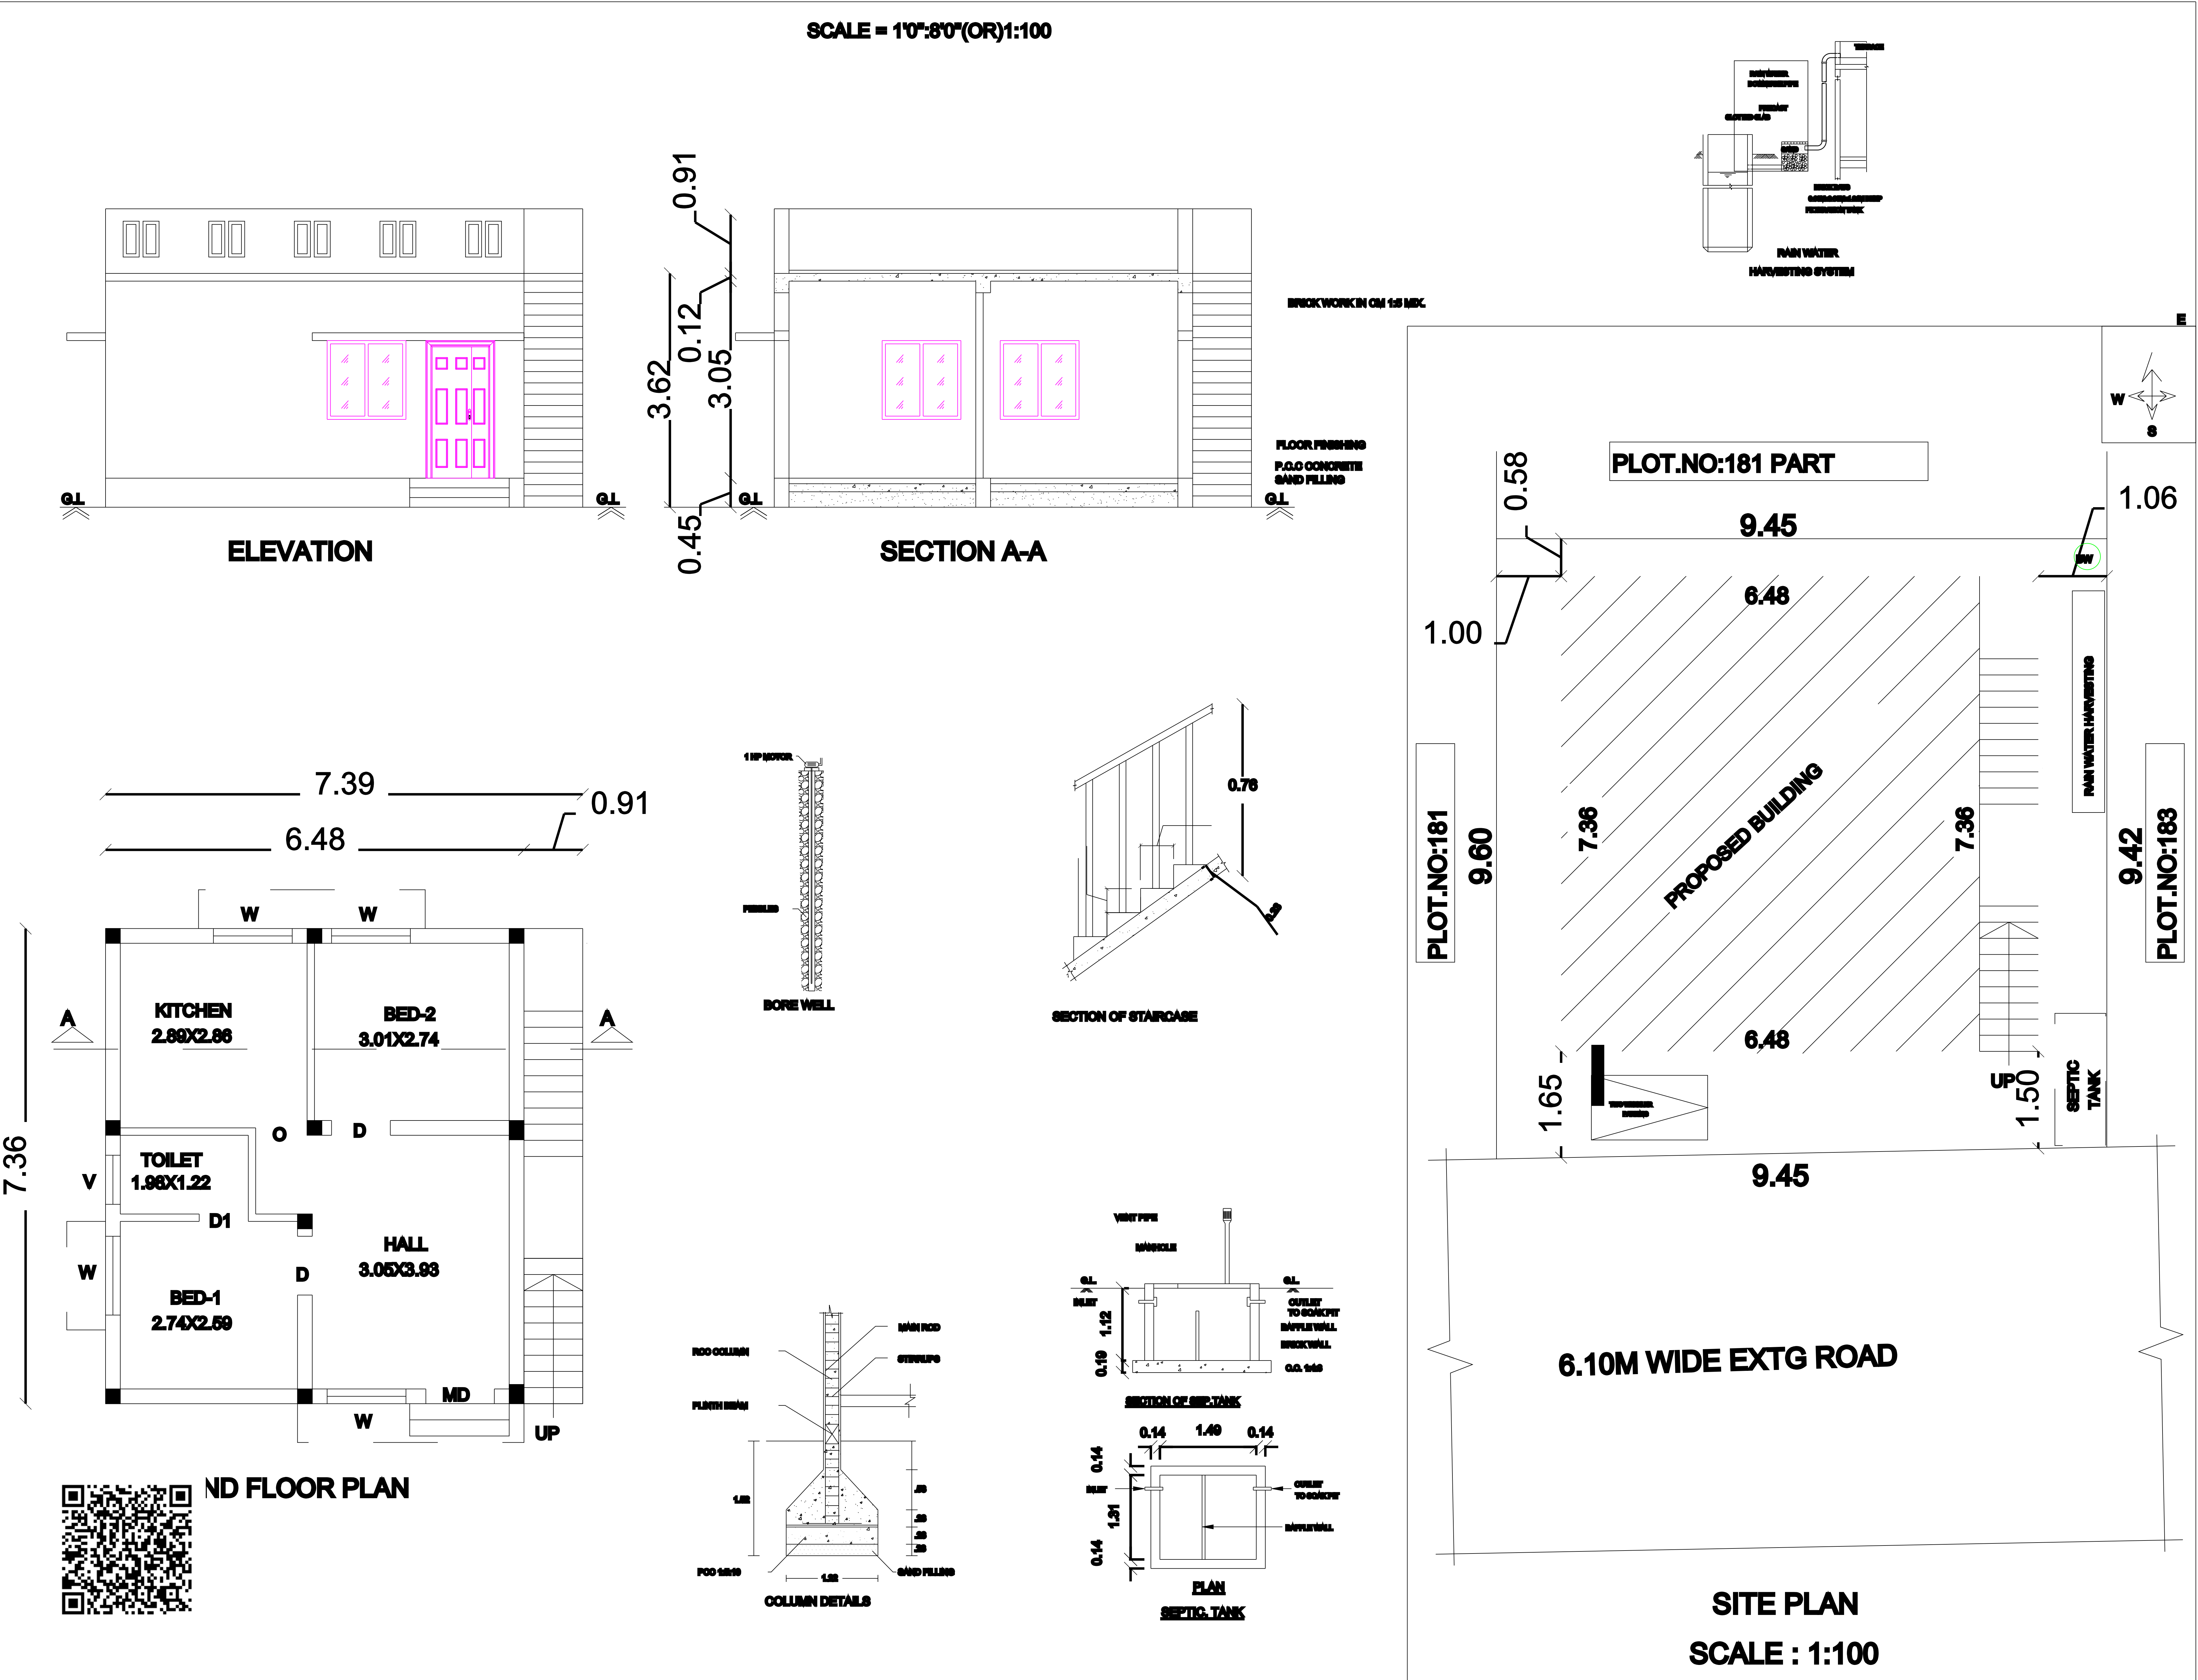

LEGEND		FEET	METRE
D DOOR		3'0"x7'0"	0.92x2.13
MD MAIN DOOR		3'0"x7'0"	1.10x2.13
D1 DOOR		2'0"x7'0"	0.76x2.13
AO ARCH OPEN		3'0"x7'0"	0.92x2.13
W WINDOW		4'0"x4'0"	1.22x1.37
V VENTILATOR		2'0"x2'0"	0.76x0.76
AREA DETAILS		SQ.FT.	SQ.M.
SITE AREA		967.90	89.92
PLINTH AREA DETAILS			
Ground Floor Area		584.91	54.34
Open Space Area		382.99	35.58
FSI DETAILS		PROPOSED	PERMISSIBLE
Total Plinth Area Plot Area 54.34 89.92		0.60	2
COLOUR INDEX			
PRO CONSTRUCTION		☐	
SITE BOUNDARY		☐	
EXTG ROAD		☐	
OWNER'S NAME & SIGN:-			
1) (Mr.A.ALAGU THAMARA)			
2) (Mrs.N.MUTHU SHARMILA)			
ENGINEER:-			
OFFICE USE			