
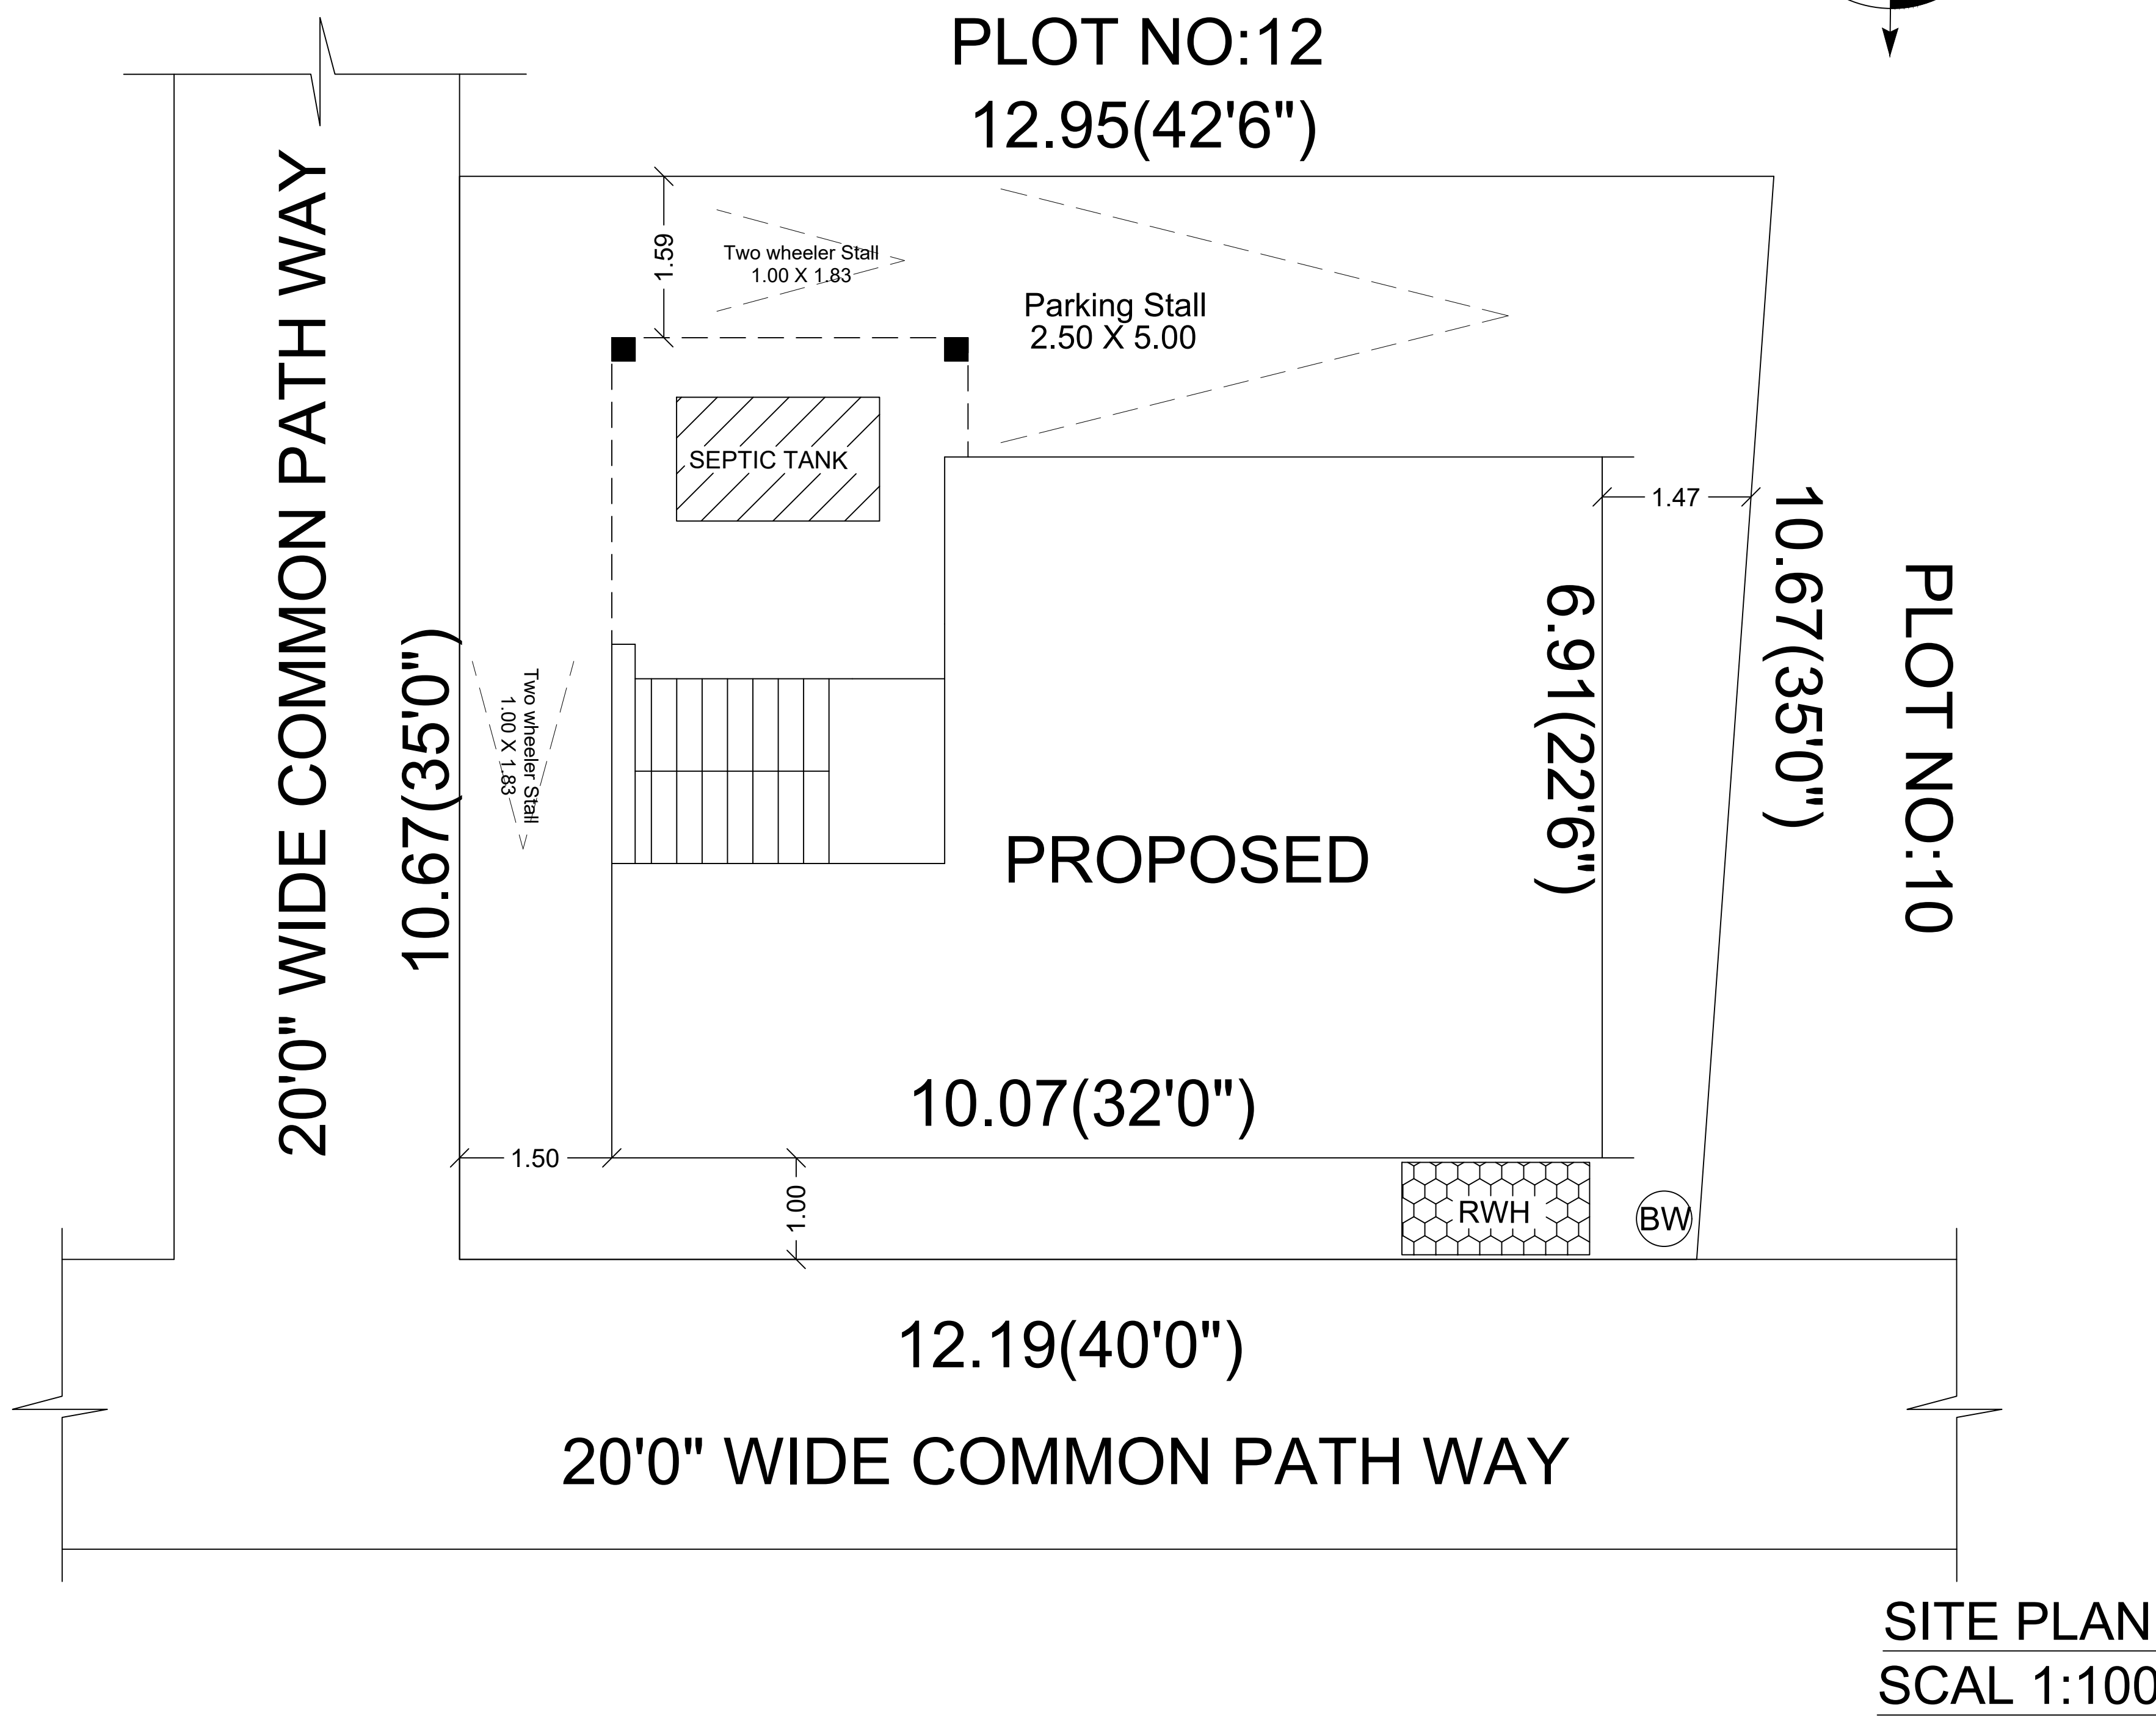
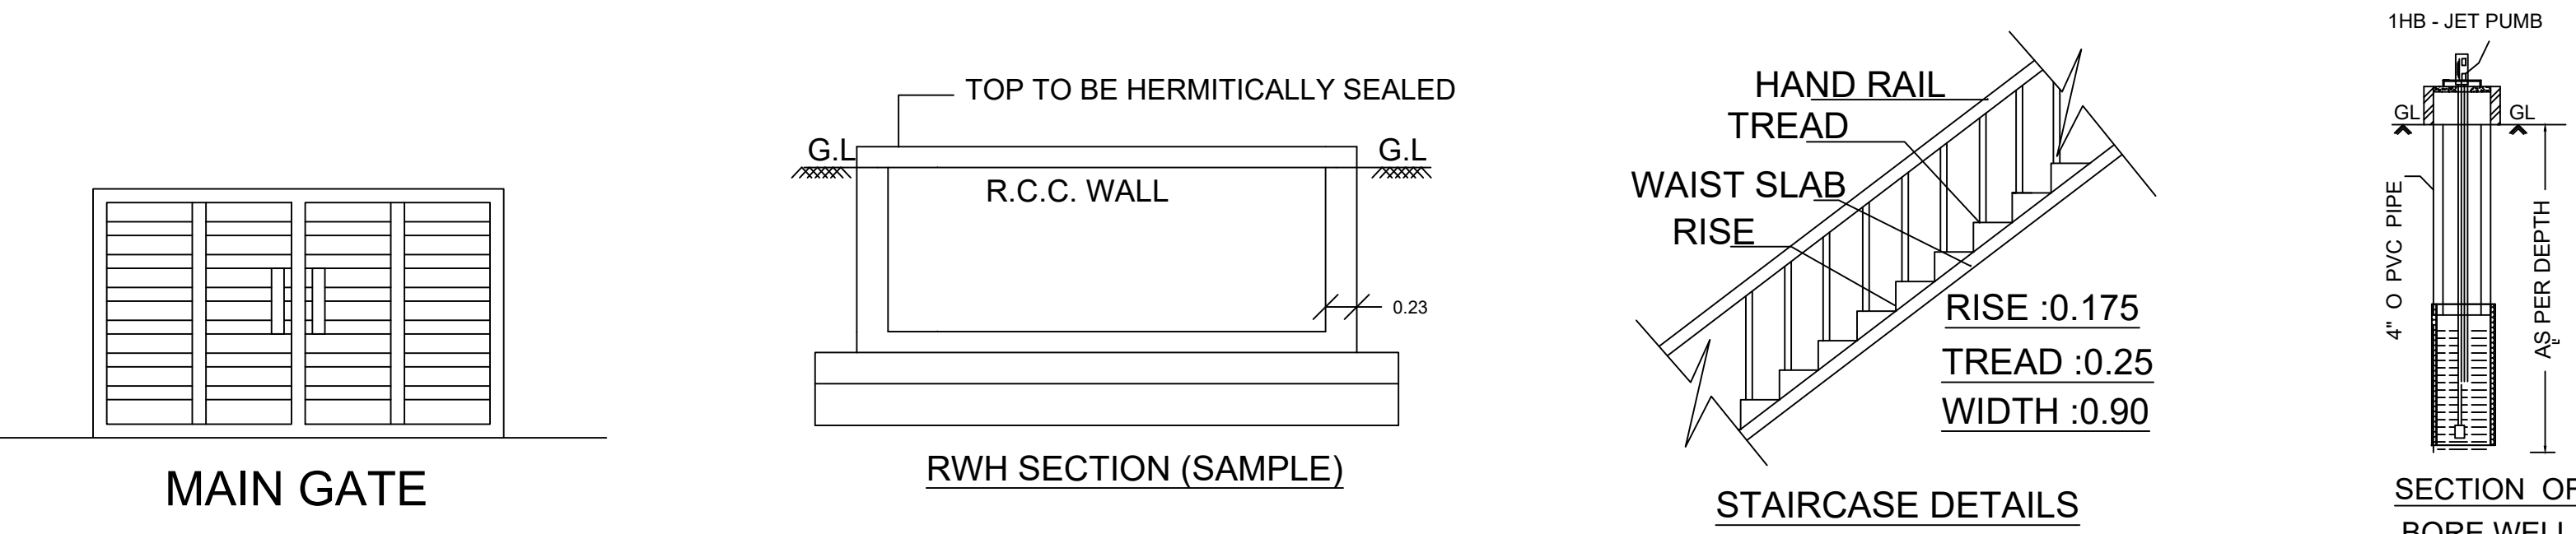
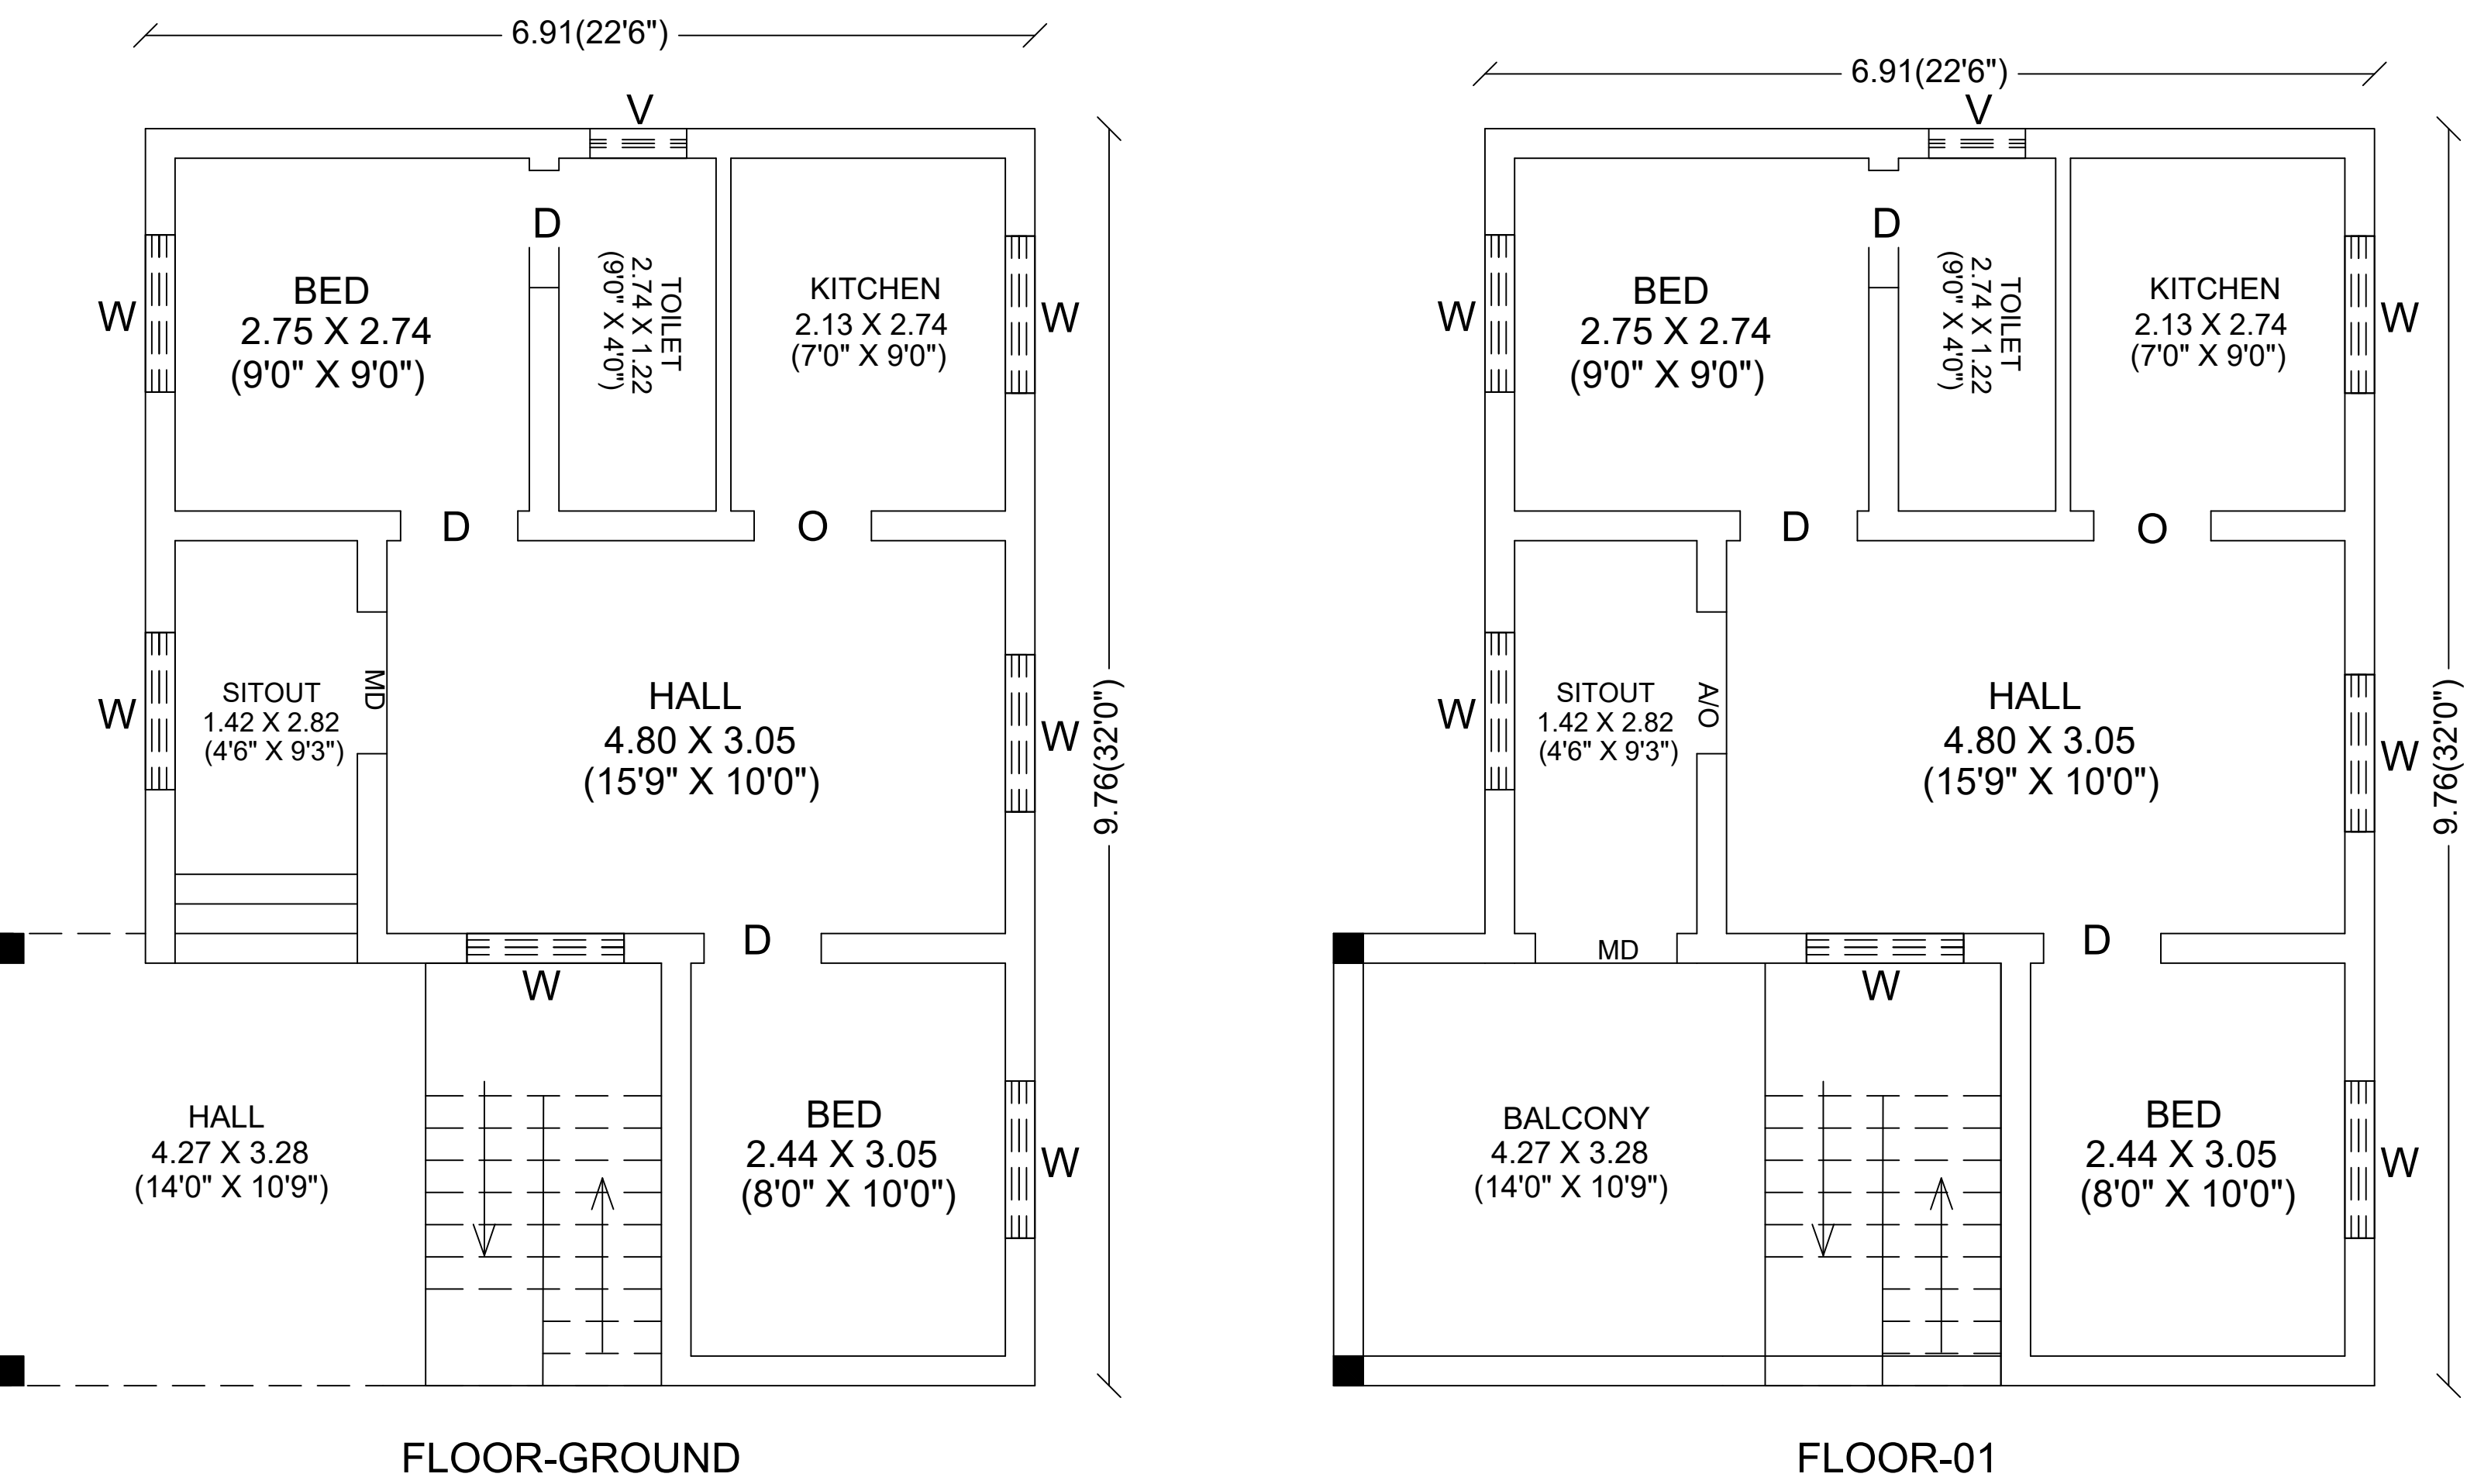


PLAN SHOWING THE PROPOSED CONSTRUCTION OF GROUND R.C.C ROOF BUILDING
IN OLD S.NO:178/5A1 PART, NOW S.NO:178/5A1B, PLOT NO:11, KOTTAGUDI KEELPATHI VILLAGE,
VANIYANGUDI GROUP & PANCHAYAT, SIVAGANGAI TALUK , SIVAGANGAI DISTRICT.

SCALE : 1:100 (ALL DIMENSIONS ARE IN METRE).

NAME OF THE OWNER : Mrs.M.PAVITHA D/o MATHI

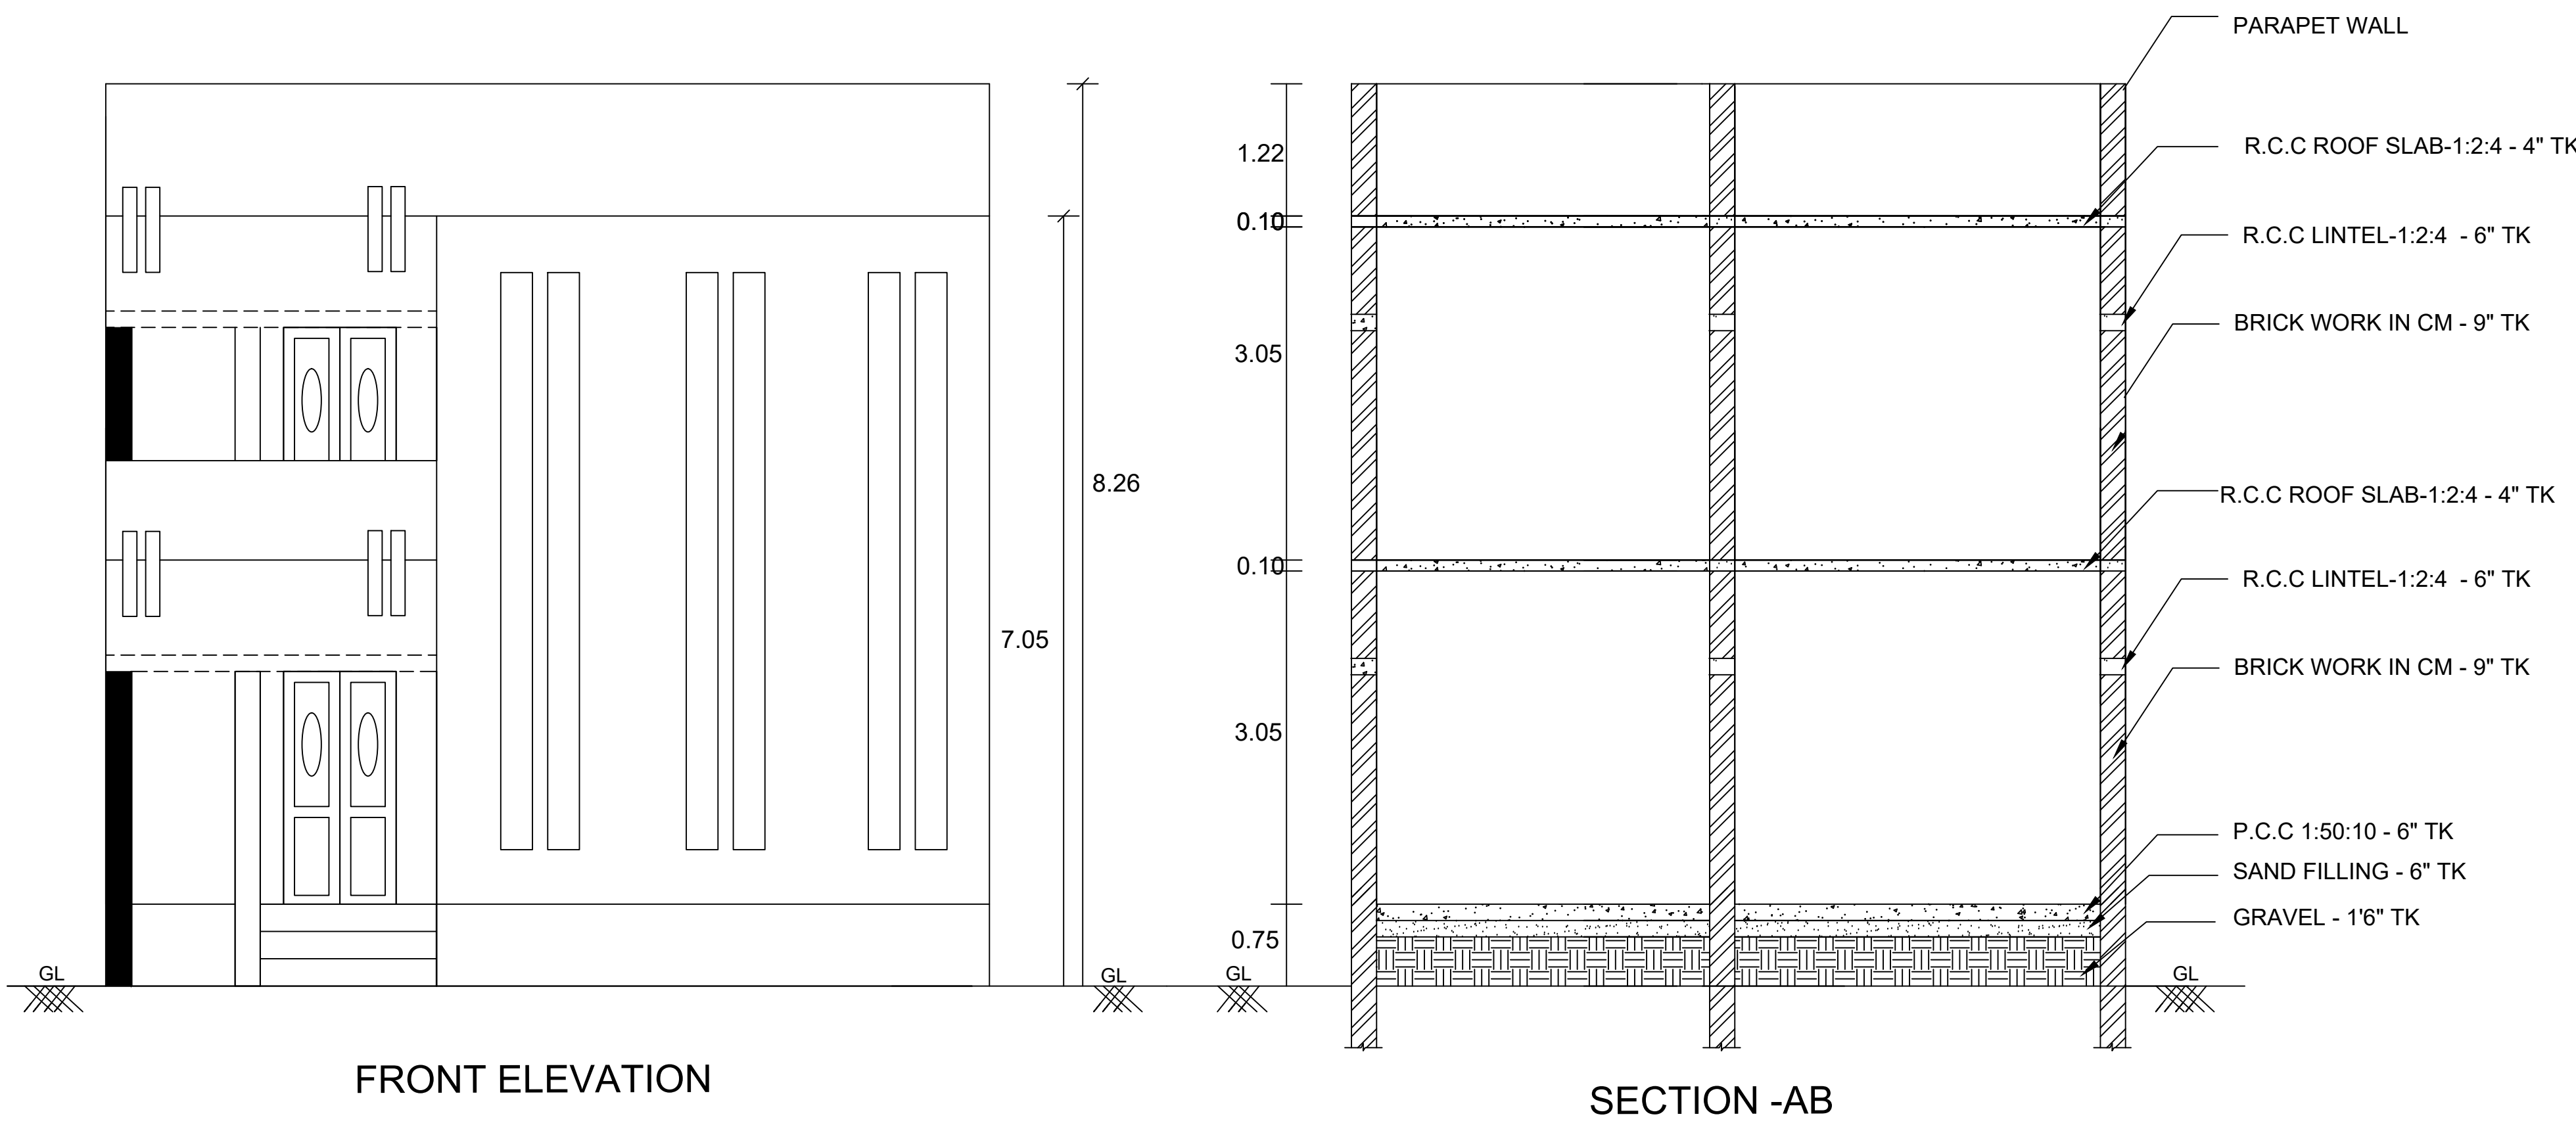

CASE TYPE : NEW PROPOSAL		
PLOT USE : RESIDENTIAL		
DWELLING UNITS : 1 -NOS		
AREA OF THE PLOT : 1444.00		
SCHEME/AREA SCHEME/AREA		
LAYOUT APPROVAL NUMBER : DATE :		
JOINERY DETAILS	METRE	
MD - CW DOOR	1.10 X 2.10	
D - CW DOOR	0.90 X 2.10	
W - CW WINDOW	1.22 X 1.22	
V - VENTILATOR	0.90 X 0.60	
AREA DETAILS	SFT	SQM
SITE AREA (As per doc)	1444.00	134.20
SITE AREA (As per patta)	1441.84	134.00
SITE AREA (AS PER SITE)	1443.23	134.13
PRO BUILD GF	769.44	71.51
PRO BUILD FF	769.44	71.51
OPEN AREA	674.55	62.66
APPLICANT: Mrs.M.PAVITHA D/O MATHI		
Mr.T.N.BHARATHIASAN B.E.,M.SC(VALUATION),.C.ENGG.(I) M.I.E., F.I.V., CHARTERED ENGINEER & APPROVED VALUER REGISTER ENGINEER NO:112/LS/2019/00002 330, GOMATHI ANNEX, GANDHI ROAD SIVAGANGAI-630561, PH.NO:94430 94330		
ENGINEER		
OFFICE		