



PLAN SHOWING THE PROPOSED CONSTRUCTION OF R.C.C.ROOF RESIDENTIAL BUILDING IN S.No.290/14,
PATTA No.2484 , SAKKANDHI VILLAGE, PUDHUPATTI GROUP, SIVAGANGAI TALUK,SIVAGANGAI DISTRICT.



NAME OF THE APPLICANT: Mrs. THENMOZHI W/o. RAMACHANDRAN
SCALE: 1"=8'0" (1:100)

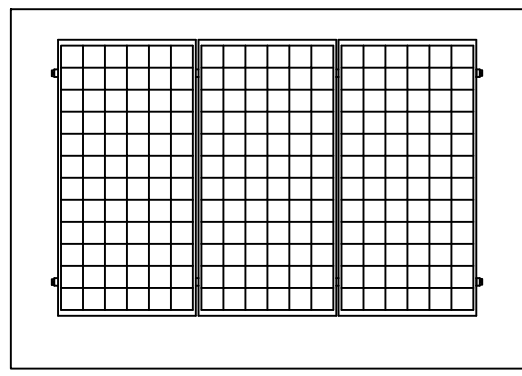



SOLAR PANEL

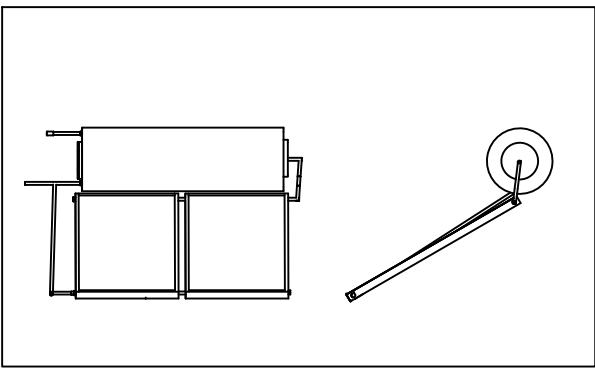

SOLAR WATER HEATER

 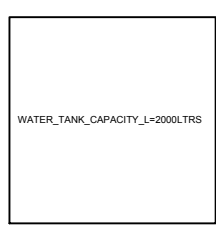


KEY PLAN
SCALE: N.T.S.

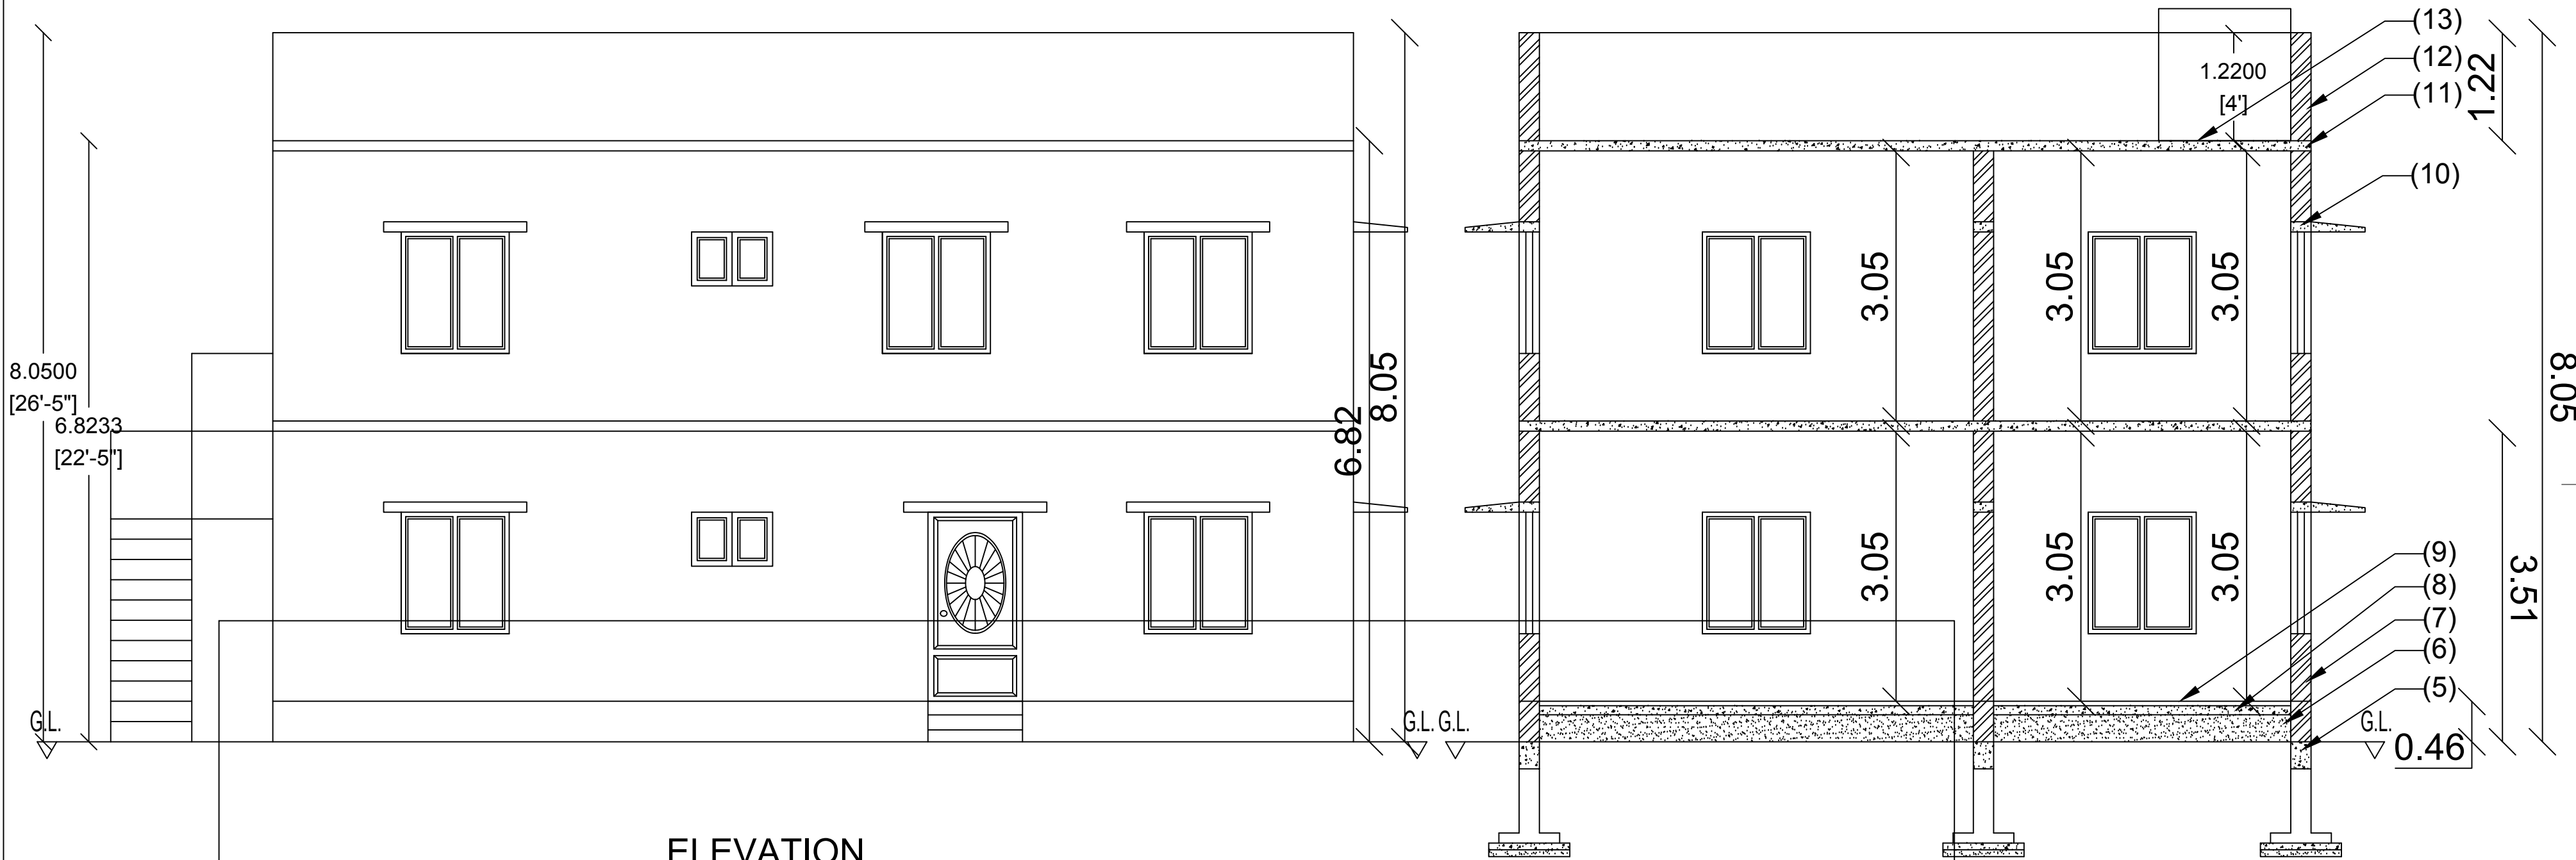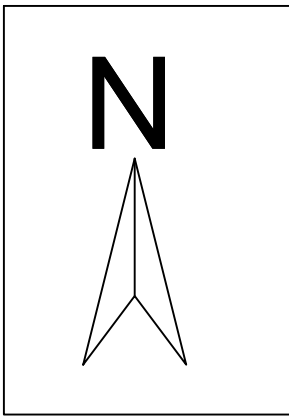


ELEVATION


SECTION "AA"

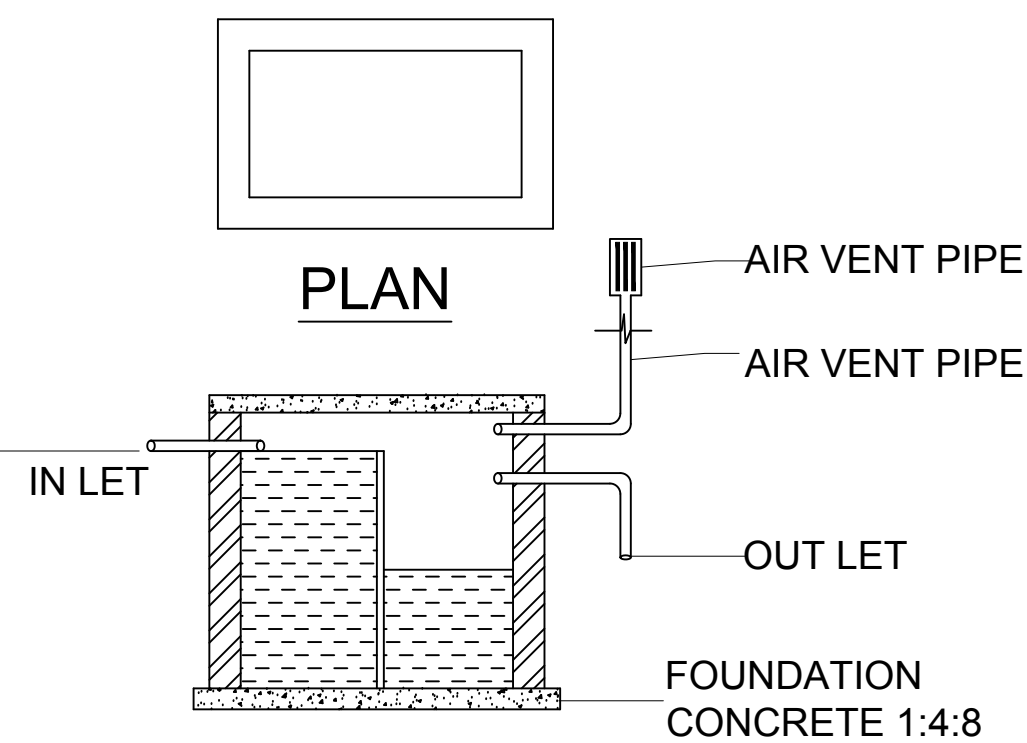


SEPTIC TANK DETAILS

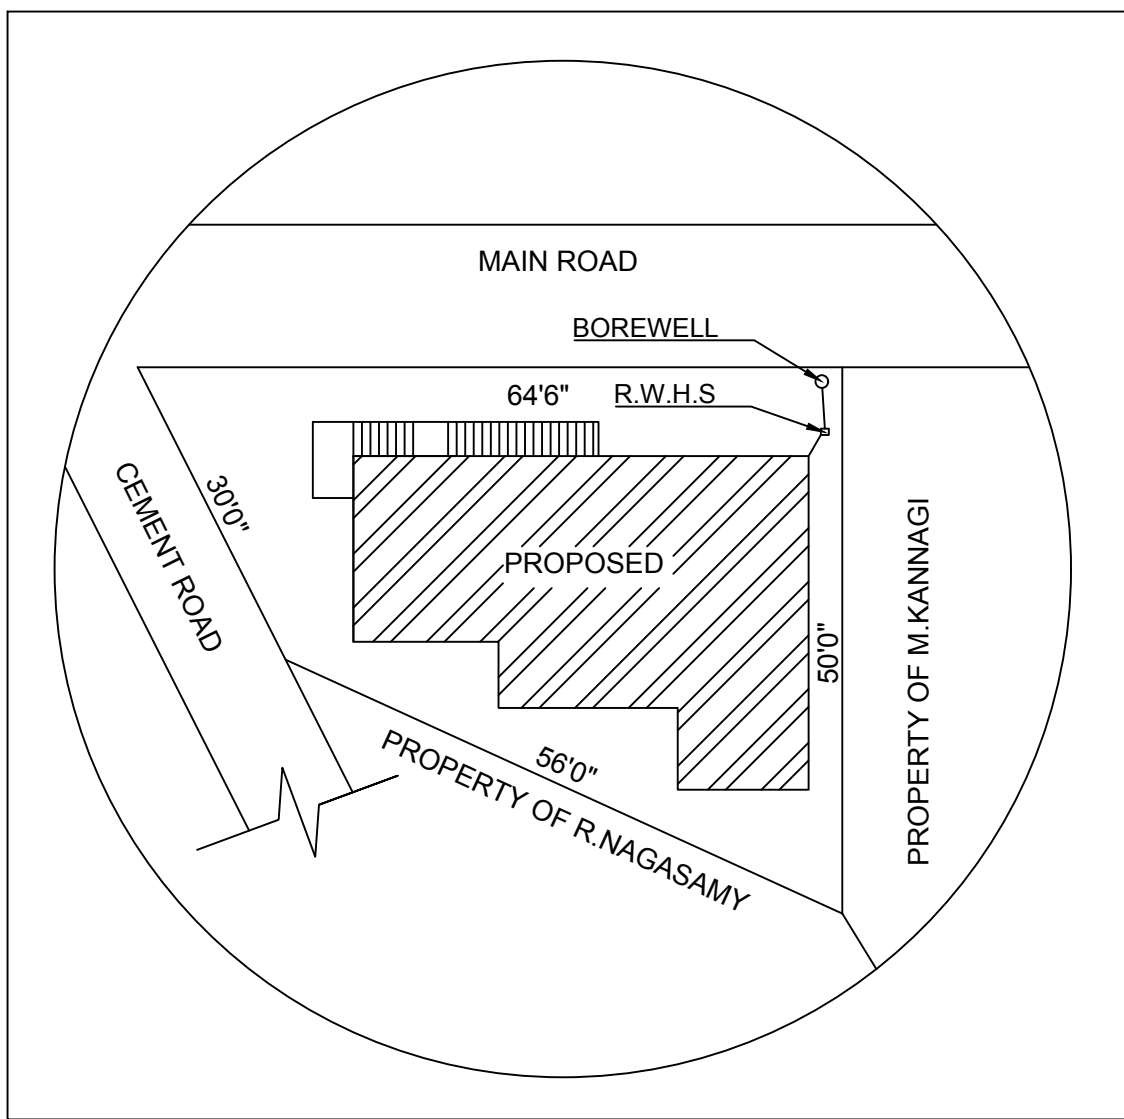


FOOTING DETAILS

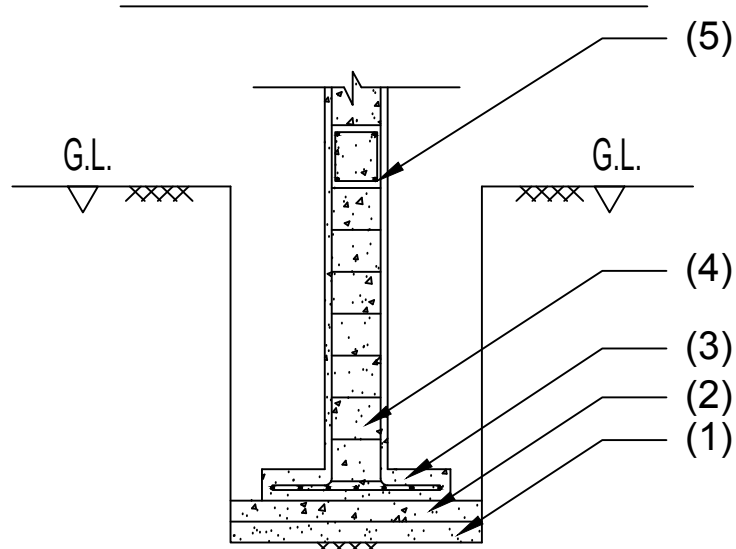


SECTION

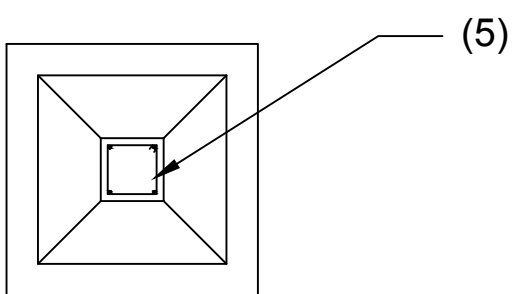

PLAN

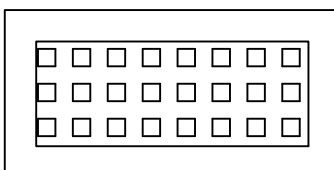


PLAN

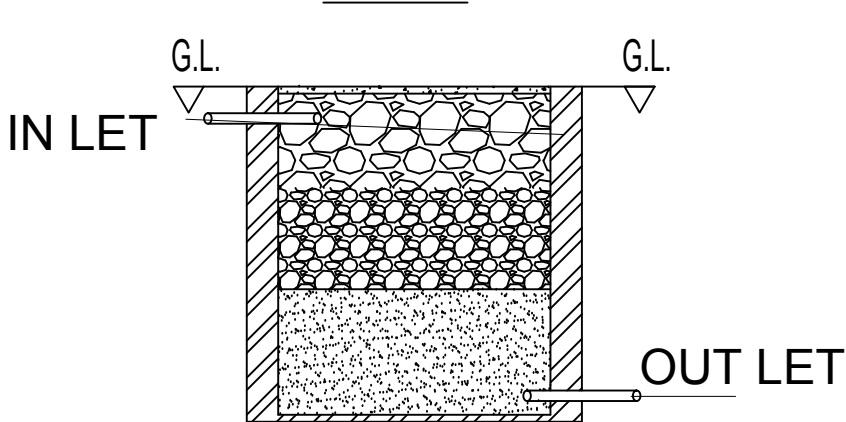

RAINWATER STORAGE
PIT DETAILS

STAIR CASE DETAILS

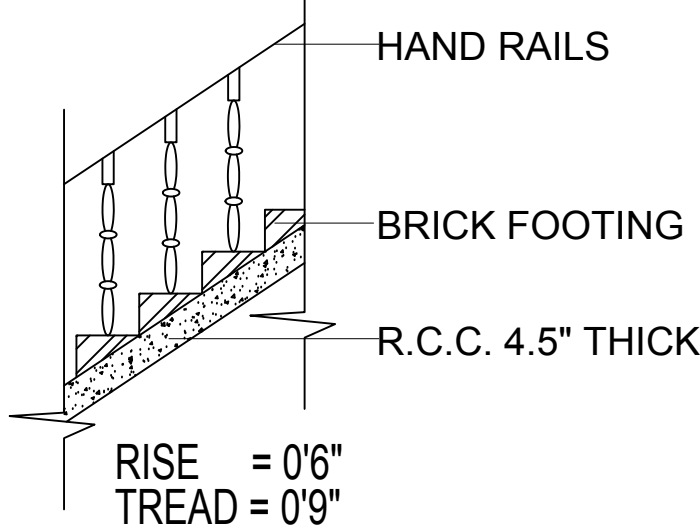

SECTION

SPECIFICATIONS

1. SAND FILLING.
2. FOUNDATION CONCRETE IN CC 1:4:8
3. R.C.C. FOOTING 2'6"X2'6" IN MIX 1:2:4
4. R.C.C. COLUMN 9"X9" IN MIX 1:2:4
5. R.C.C. EARTH BEAM IN MIX 1:2:4 SIZE 9"X12"
6. EARTH FILLING
7. BRICK WORK IN SUPERSTRUCTURE IN CM 1:5
8. FLOORING CONCRETE IN 1:5:10
9. FLOOR FINISH WITH CERAMIC TILES WITH CM 1:5
10. LINTEL CUM SUNSHADE IN R.C.C. 1:2:4, 6" THICK
11. ROOF SLAB IN R.C.C. 1:2:4, 6" THICK
12. PARAPET WALL IN CM 1:6
13. WEATHERING COURSE IN LM 1:3

LEGEND.

DESCRIPTION	SIZE	TYPE
D	DOOR	3'0"X7'0"
MD	MAIN DOOR	3'6"X7'0"
RD	REAR DOOR	3'6"X7'0"
D1	TOILET DOOR	2'6"X7'0"
W	WINDOW	4'0"X4'6"
V	VENTILATOR	3'0"X2'0"

AREA DETAILS.	Sq.Ft.	Sq.M.
1.SITE AREA	2139.70	198.82
2.PROPOSED BUILDING (GF)	1027.45	95.47
3.PROPOSED BUILDING (FF)	1027.45	95.47
4.VACANT AREA	1112.25	103.35

FSI= $\frac{\text{Buildup area}}{\text{Total site area}}$ = $\frac{190.94}{198.82}$ = 0.96
FSI= 0.96 < 2

COLOUR INDEX.

PROPOSED BUILDING	RED	WELL	BLACK
SITE BOUNDARY	GREEN	SEPTIC TANK	VIOLET
RAIN WATER STORAGE PIT	BLUE		

APPLICANT:

R. Thenmozhi

Mrs. THENMOZHI W/o. RAMACHANDRAN

ENGINEER.

[Signature]

FOR OFFICE USE: