
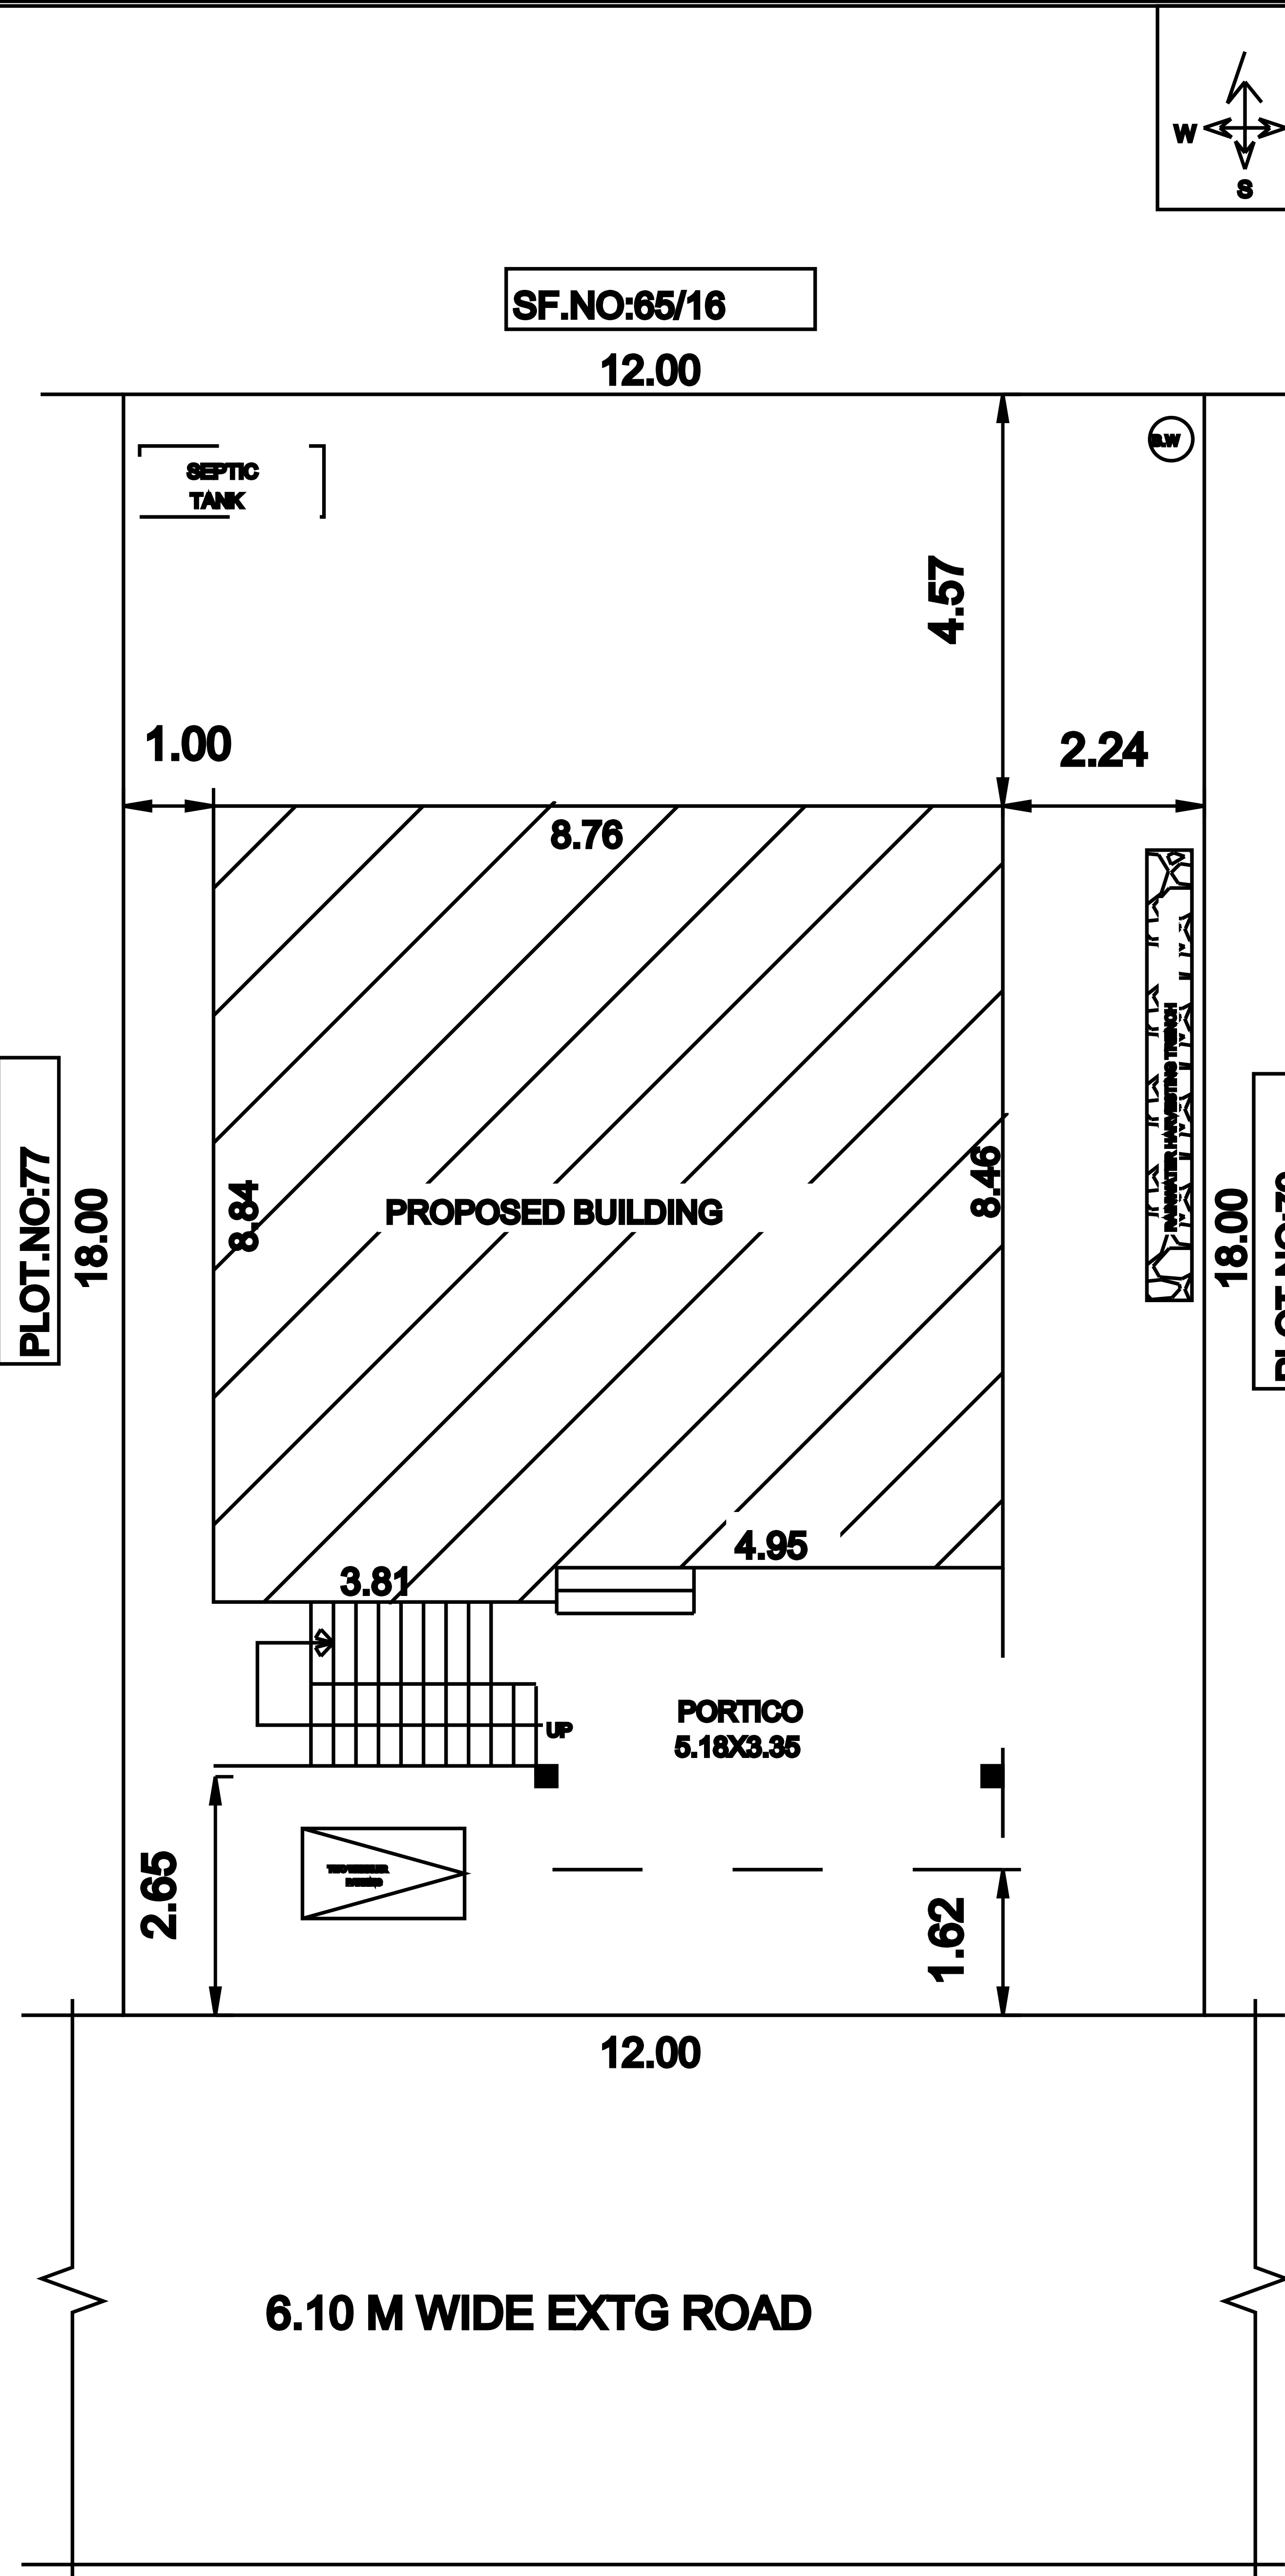
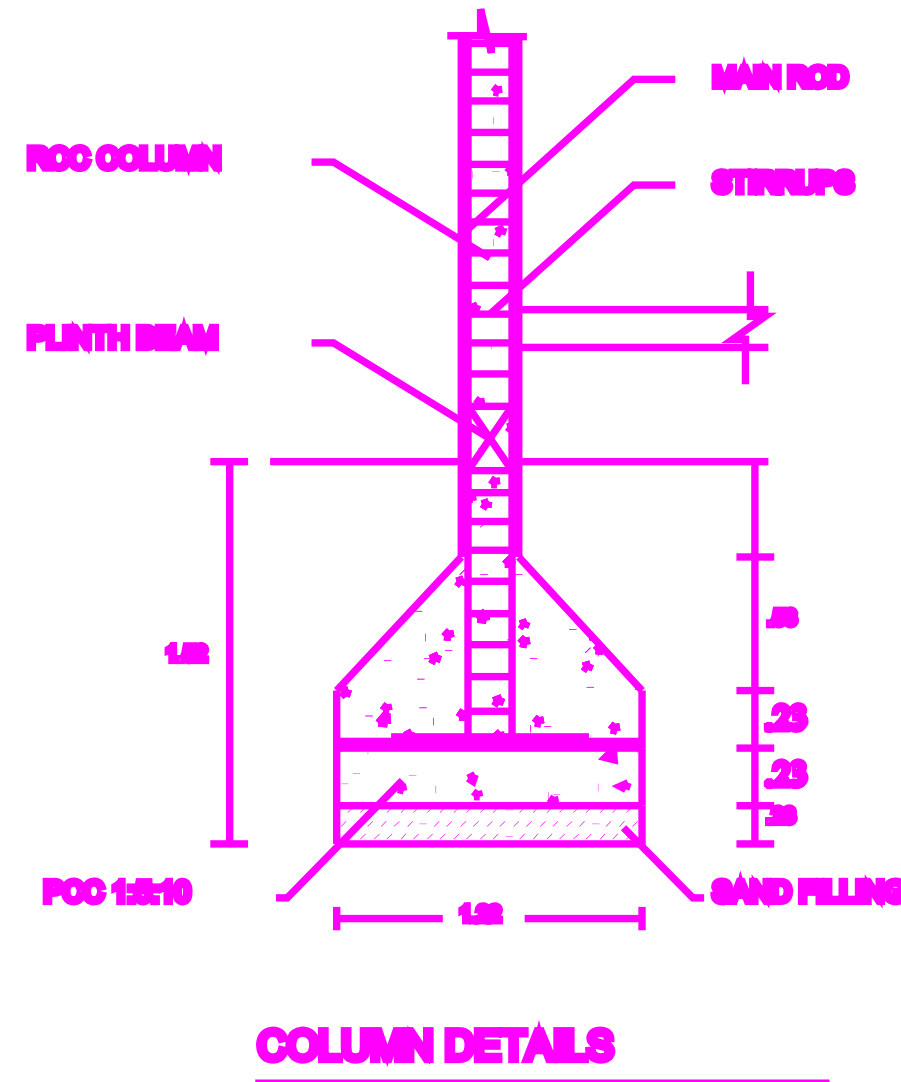
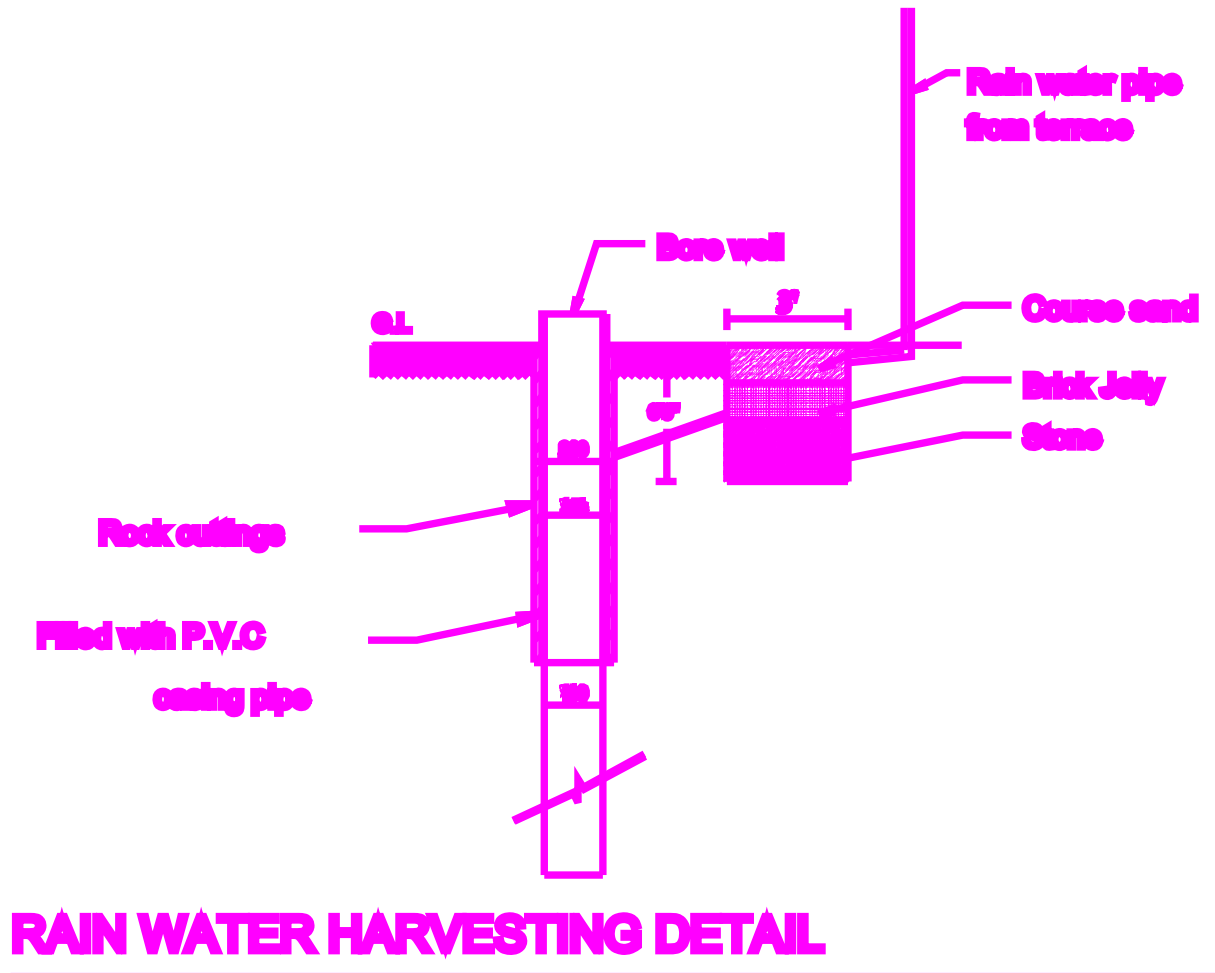
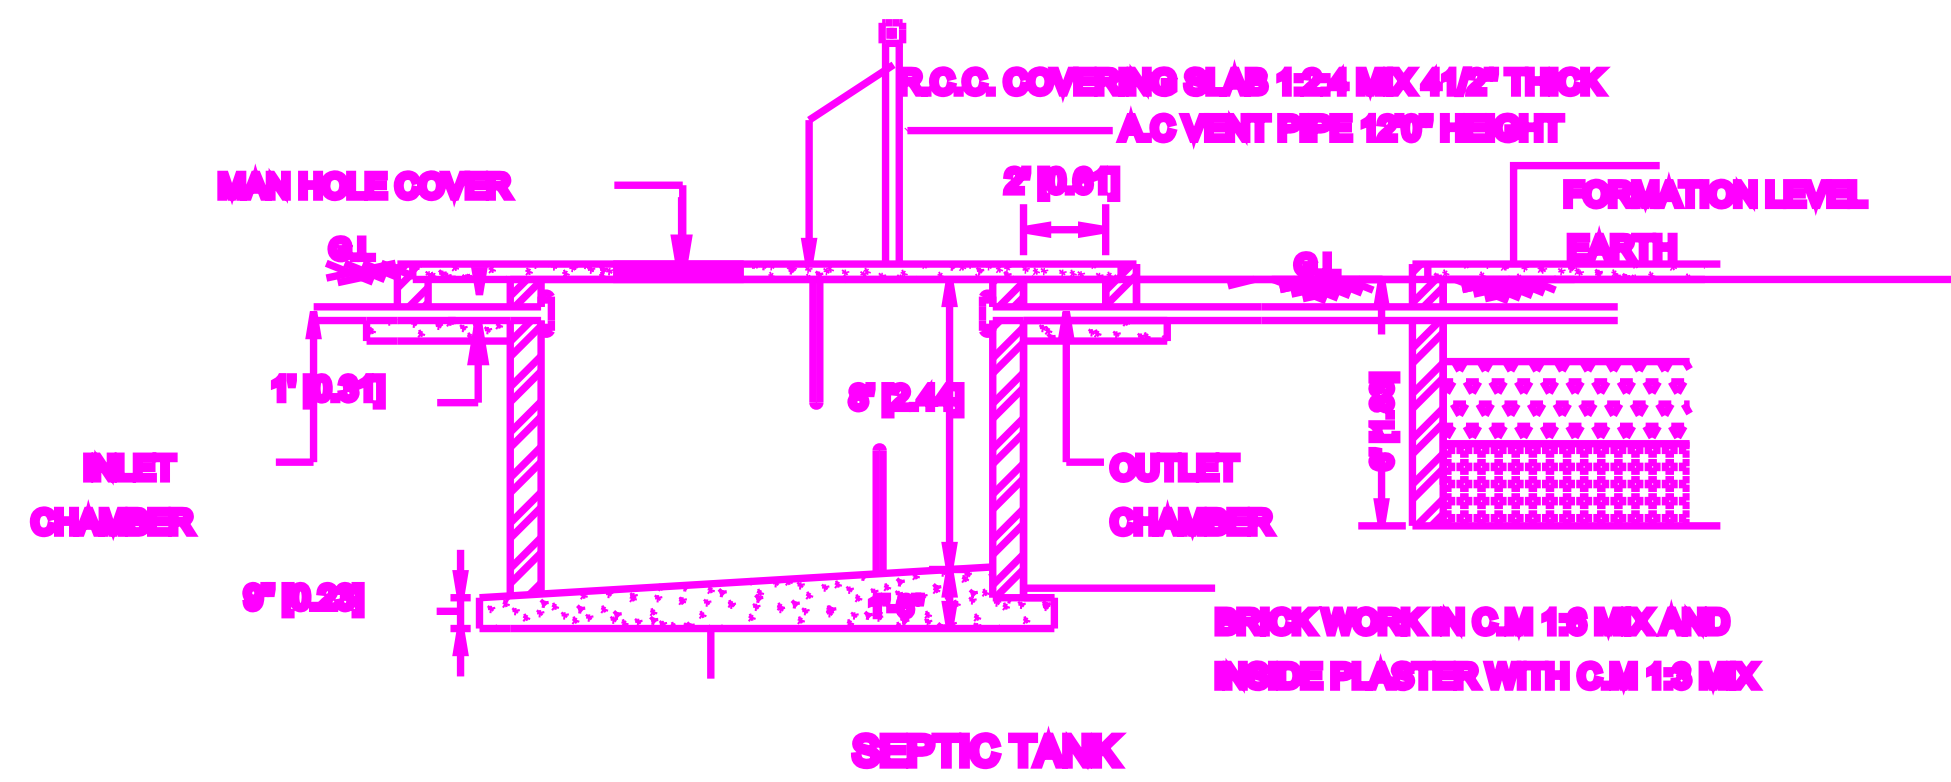
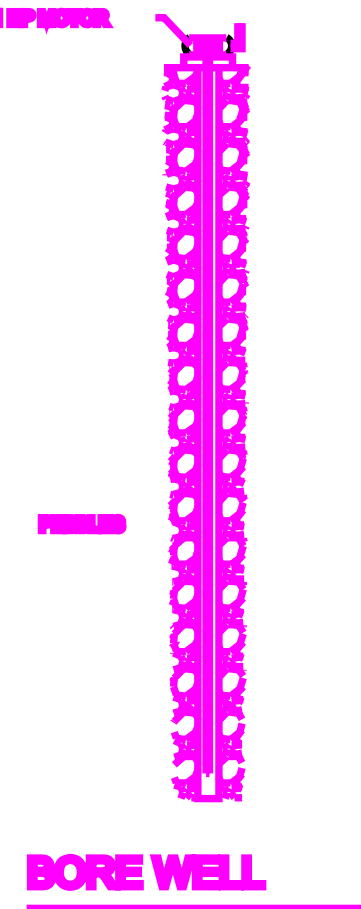
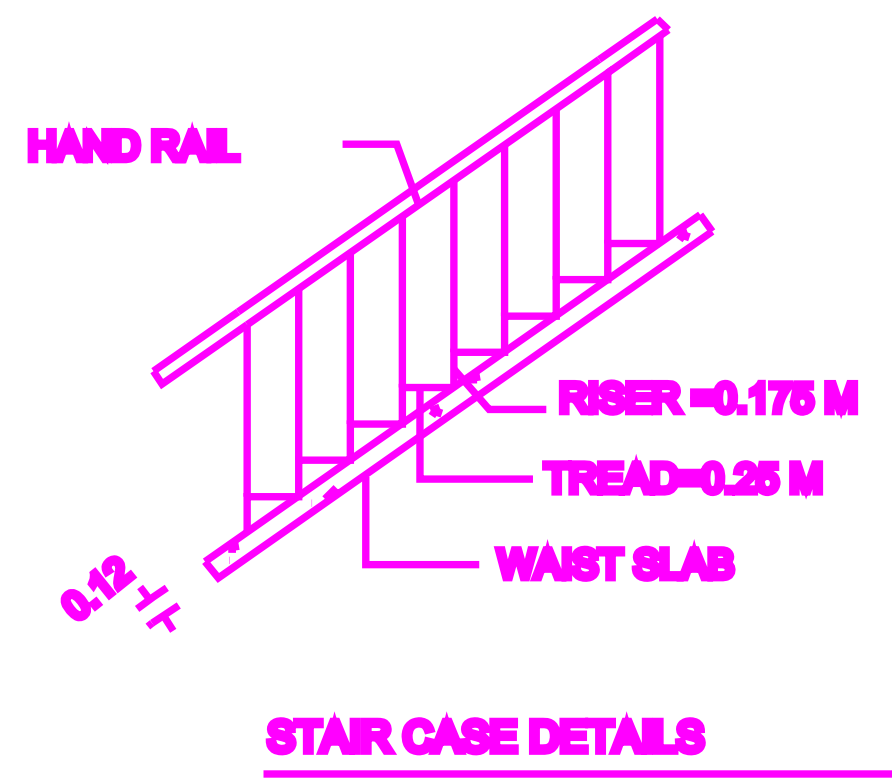


PLAN SHOWING THE PROPOSED CONSTRUCTION OF R.C.C ROOF RESIDENTIAL BUILDING IN SF.NO:308/4A1A,PATTA NO:1176,
PLOT NO:78,JAIHIND NAGAR ,KALANIVASAL VILLAGE, SANKARAPURAM PANCHAYAT,SAKKOTTAI UNION,
KARAIKUDI TALUK,SIVAGANGAI DIST.

Note:
[1] Layout Approved D.T.P NO: 73/83]

SCALE = 1'0":8'0"(OR)1:100

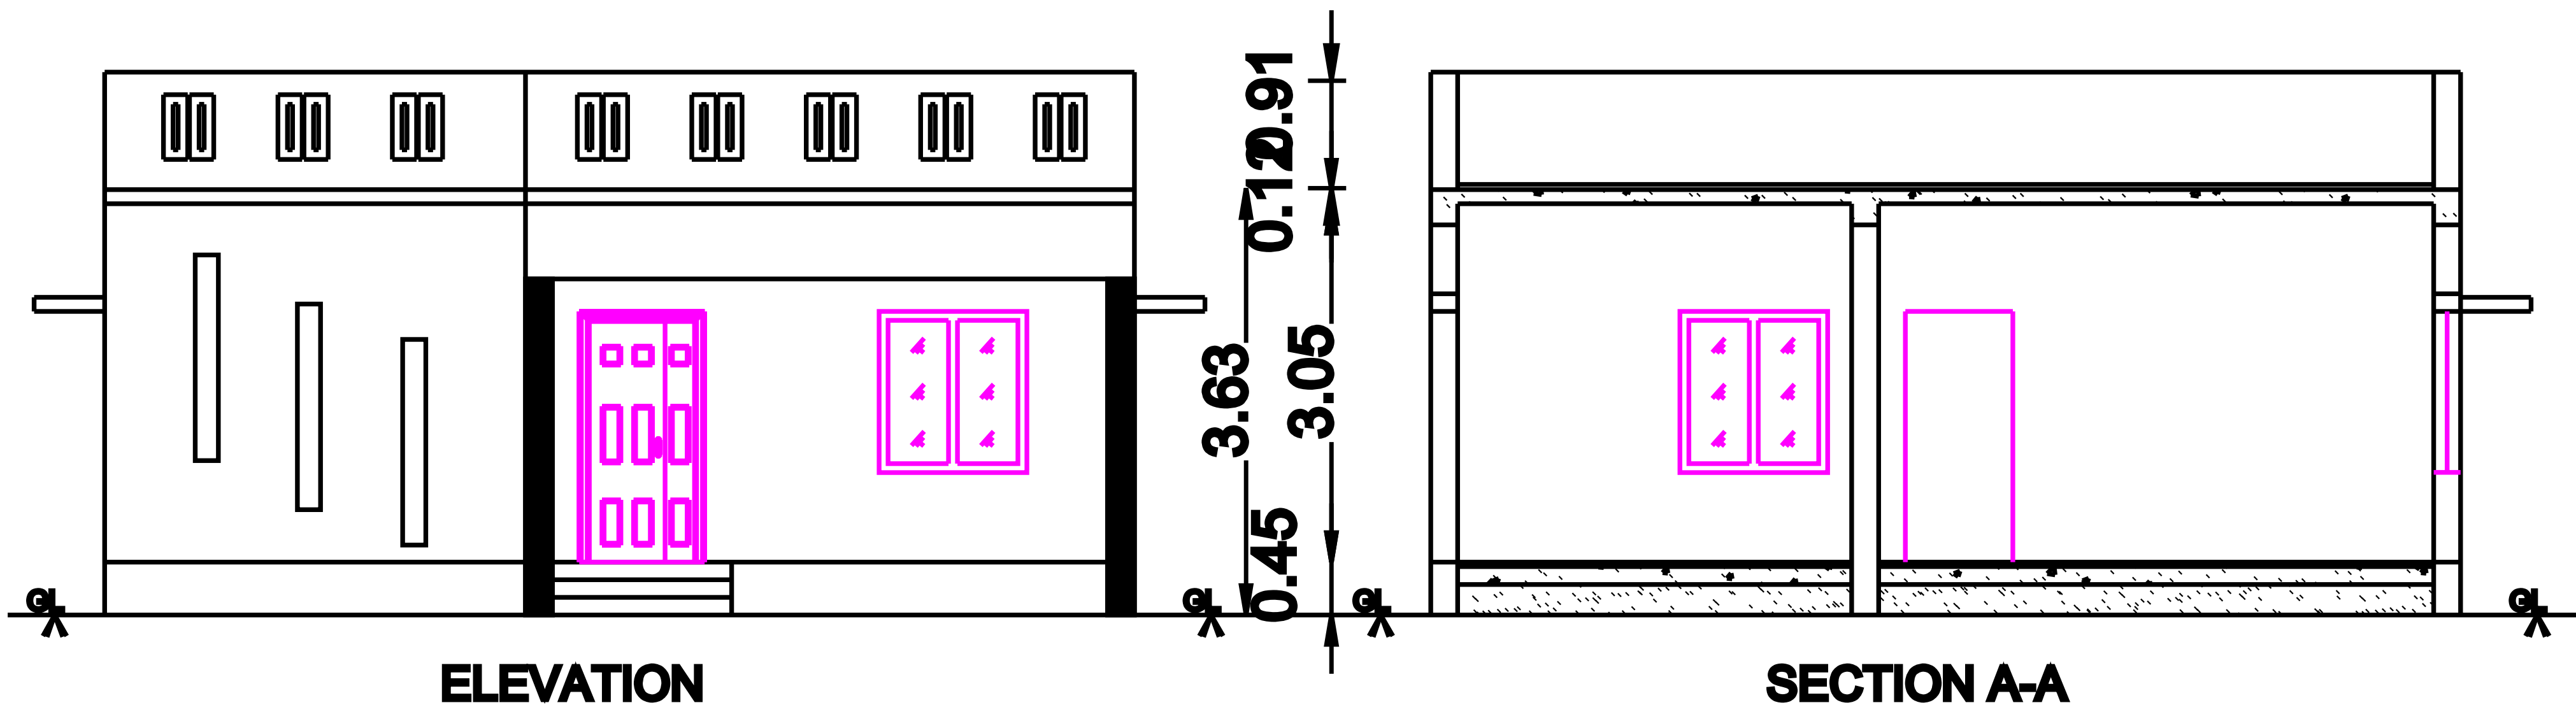

LEGEND	IN M	IN FT	
MD MAIN DOOR	1.08 X 2.13	3'6" X 7'0"	
D DOOR	0.91 X 2.13	3'0" X 7'0"	
D1 DOOR	0.76 X 2.13	2'6" X 7'0"	
W WINDOW	1.22 X 1.37	4'0" X 4'6"	
V VENTILATOR	0.76 X 0.76	2'6" X 2'6"	
AREA DETAILS:		SQ.M	SQ.FT
SITE AREA		216.00	2325.00
REFERENCE:		SQ.M	SQ.FT
GROUND FLOOR PLINTH AREA		99.80	1074.23
OPEN SPACE AVAILABLE		116.20	1250.77
ALL DIMENSIONS ARE IN METER			
COLOUR INDEX			
PRO CONSTRUCTION			
SITE BOUNDARY			
EXTG ROAD			
OWNER NAME & SIGN			

ENGINEER

OFFICE USE