
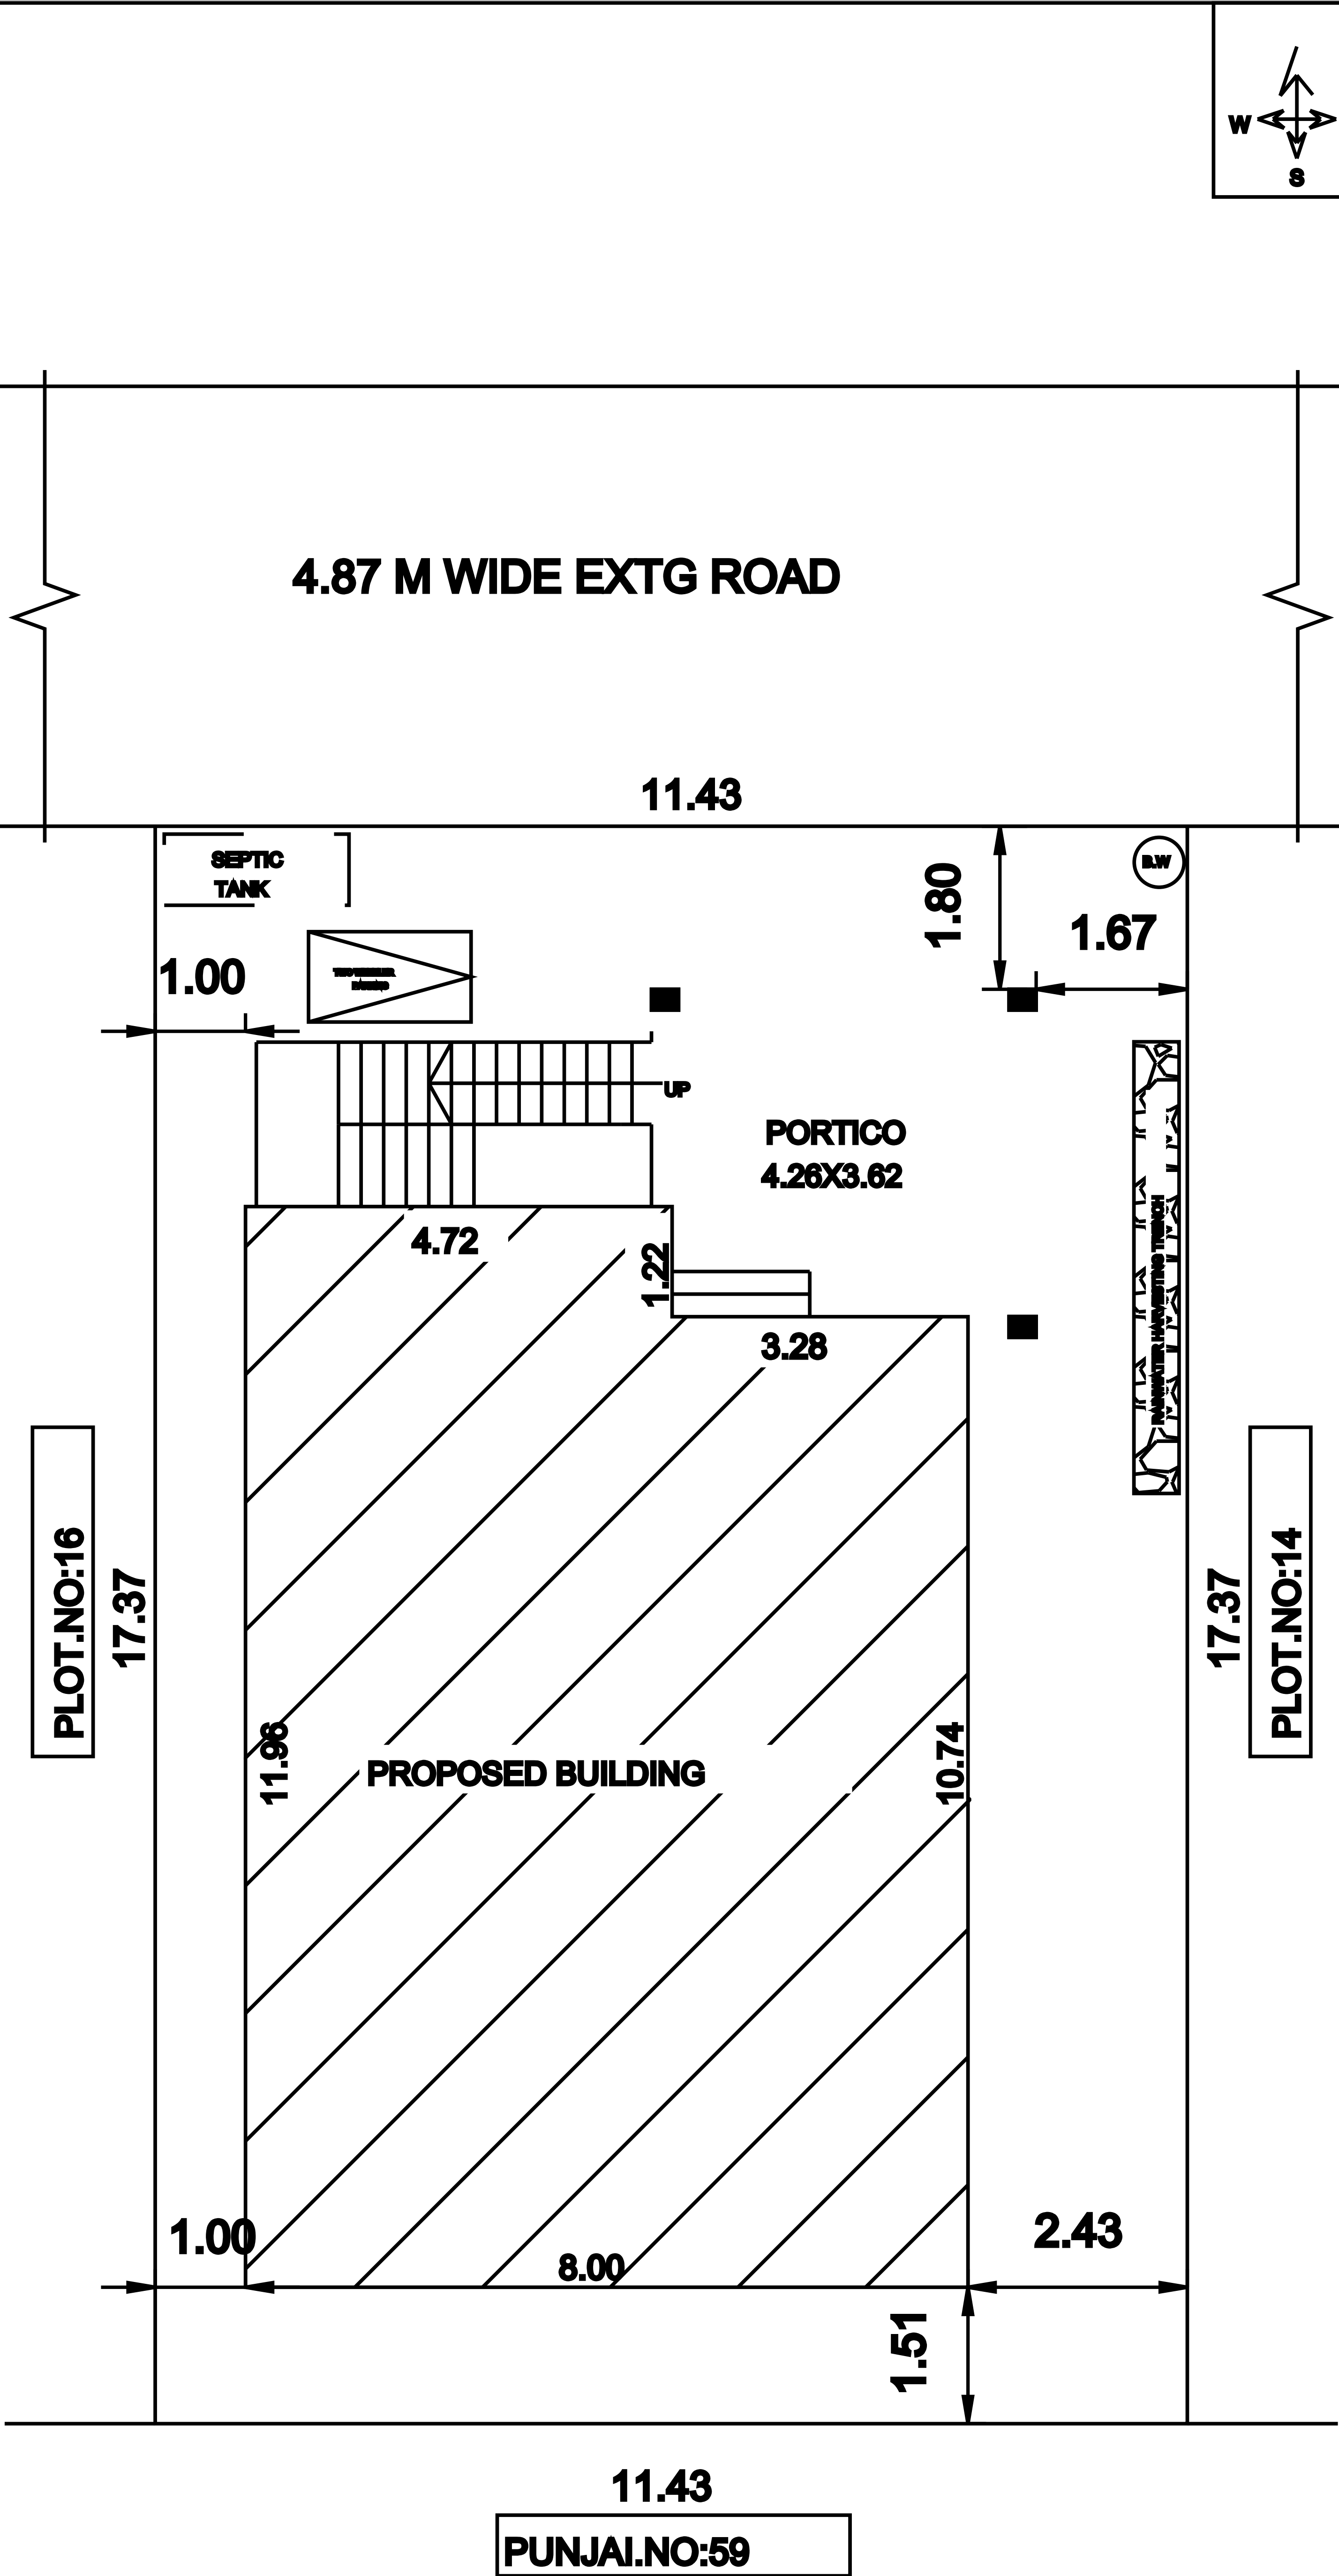
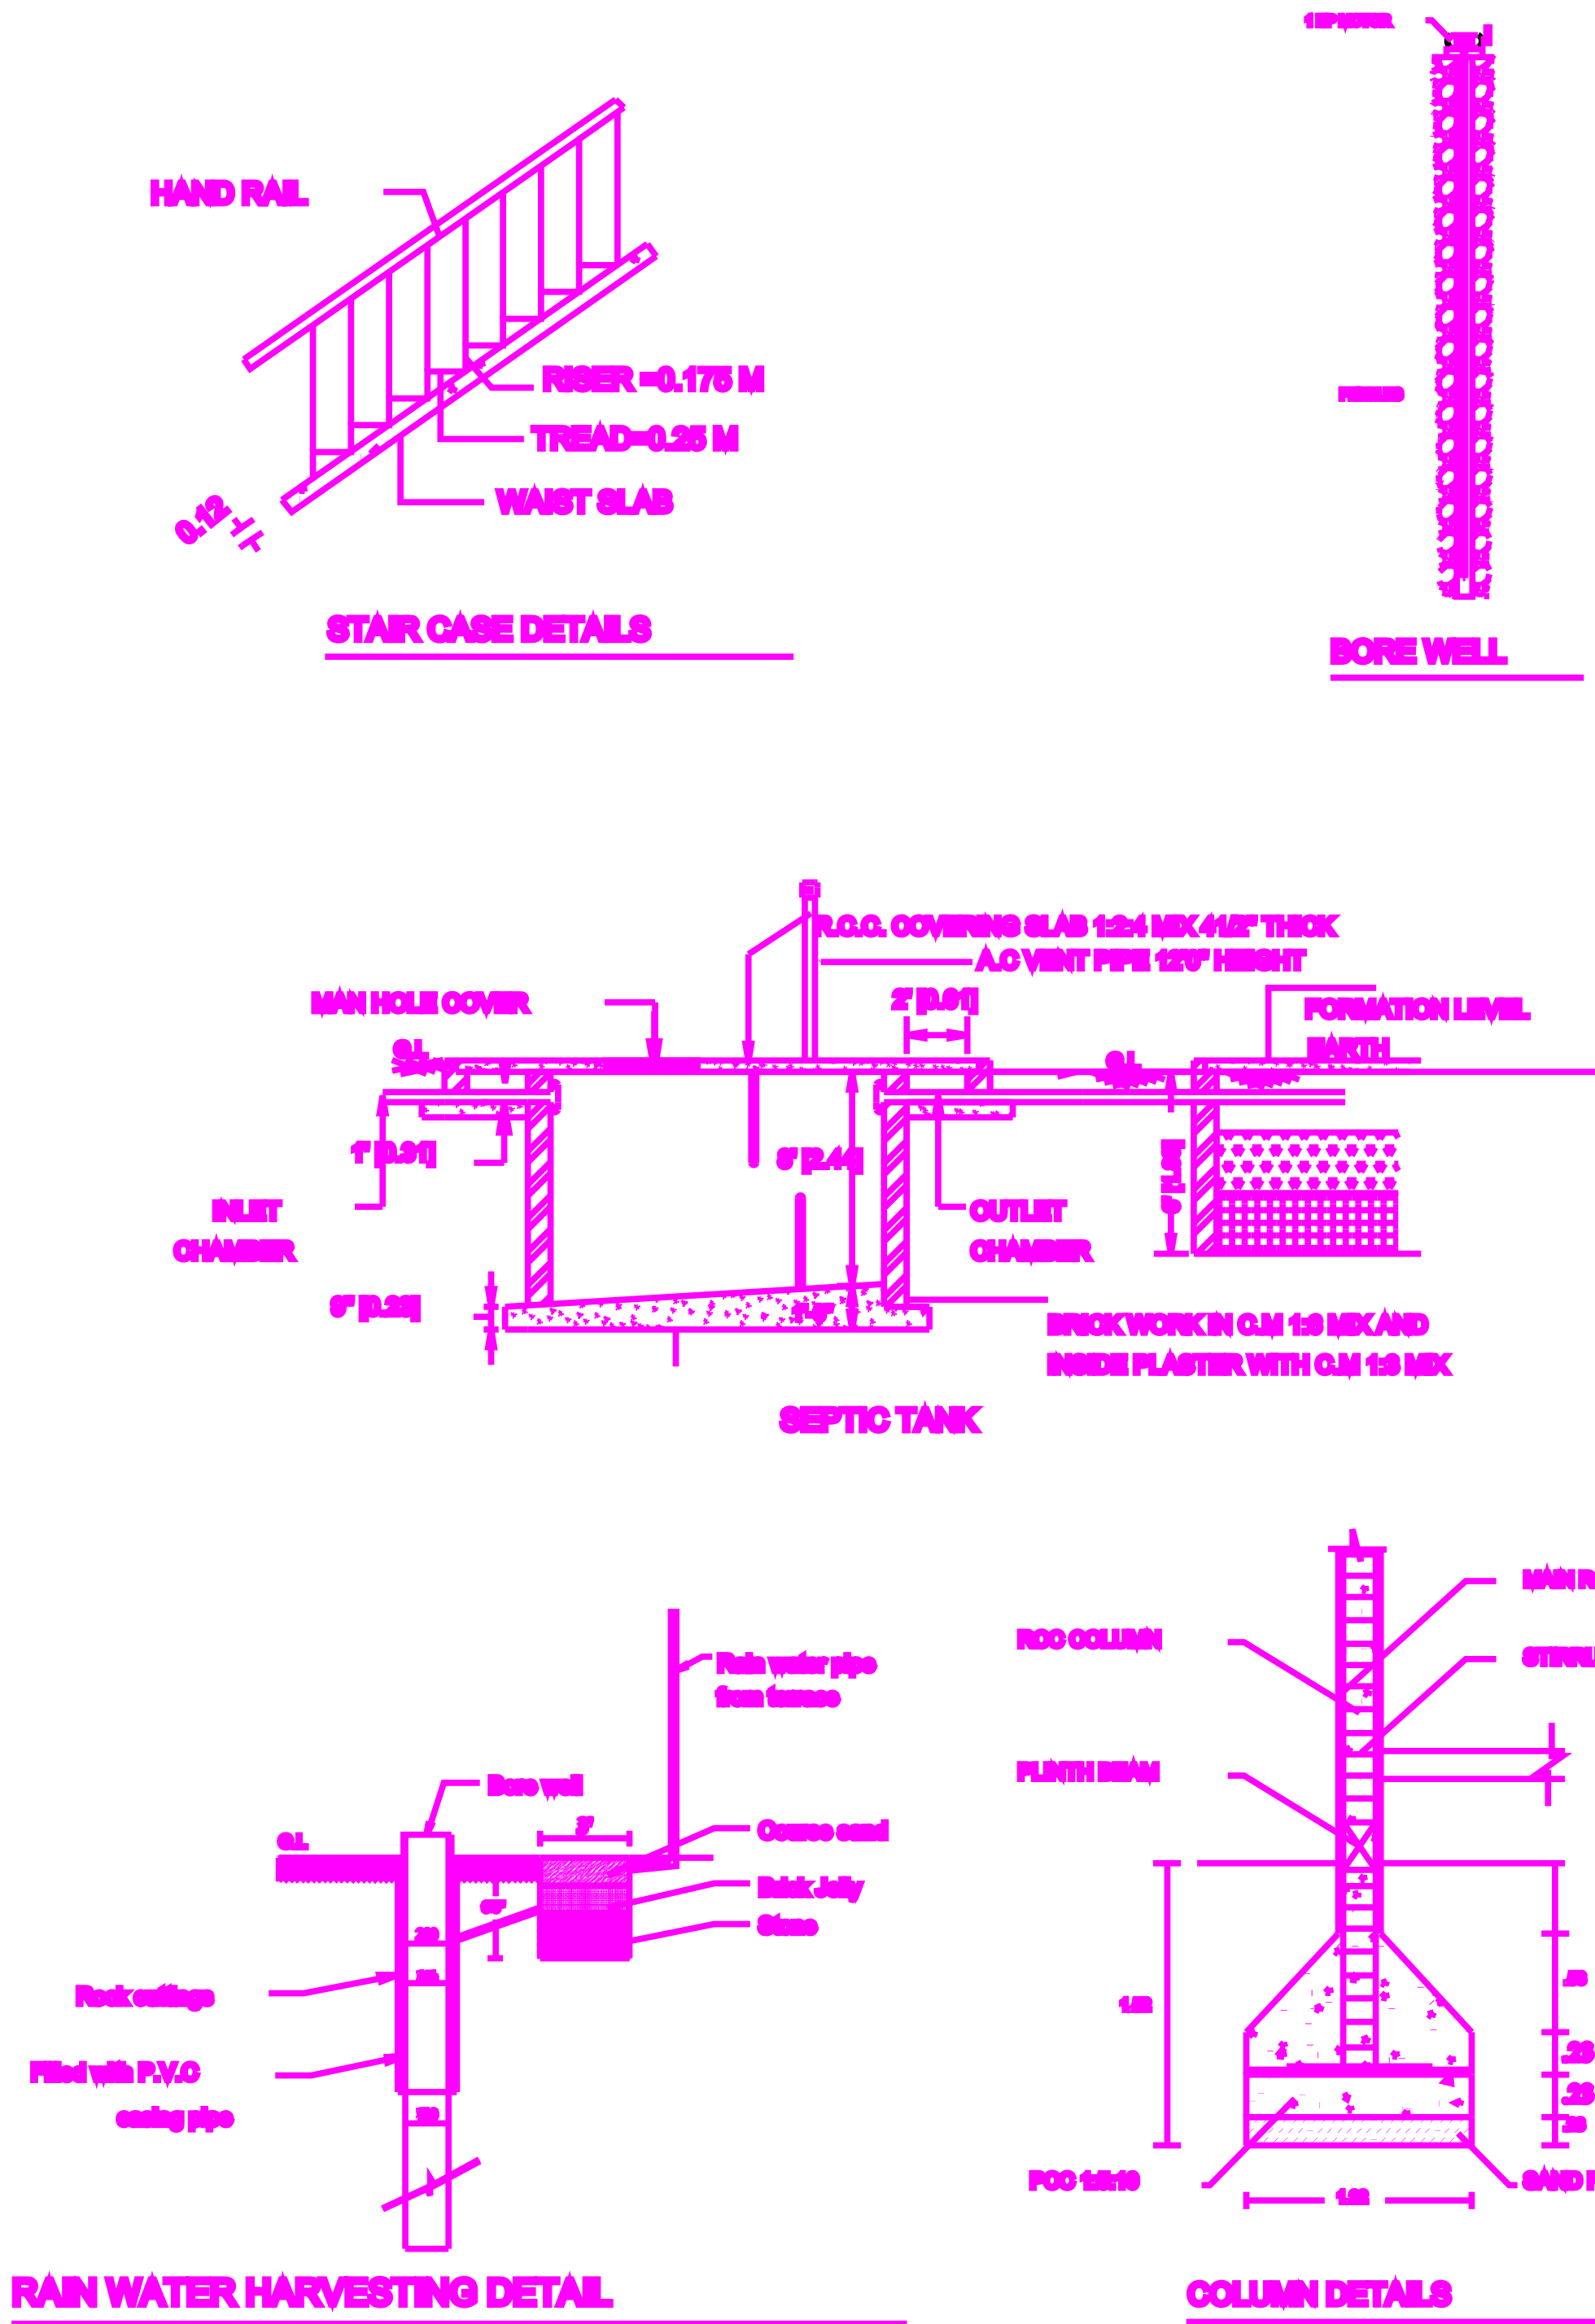
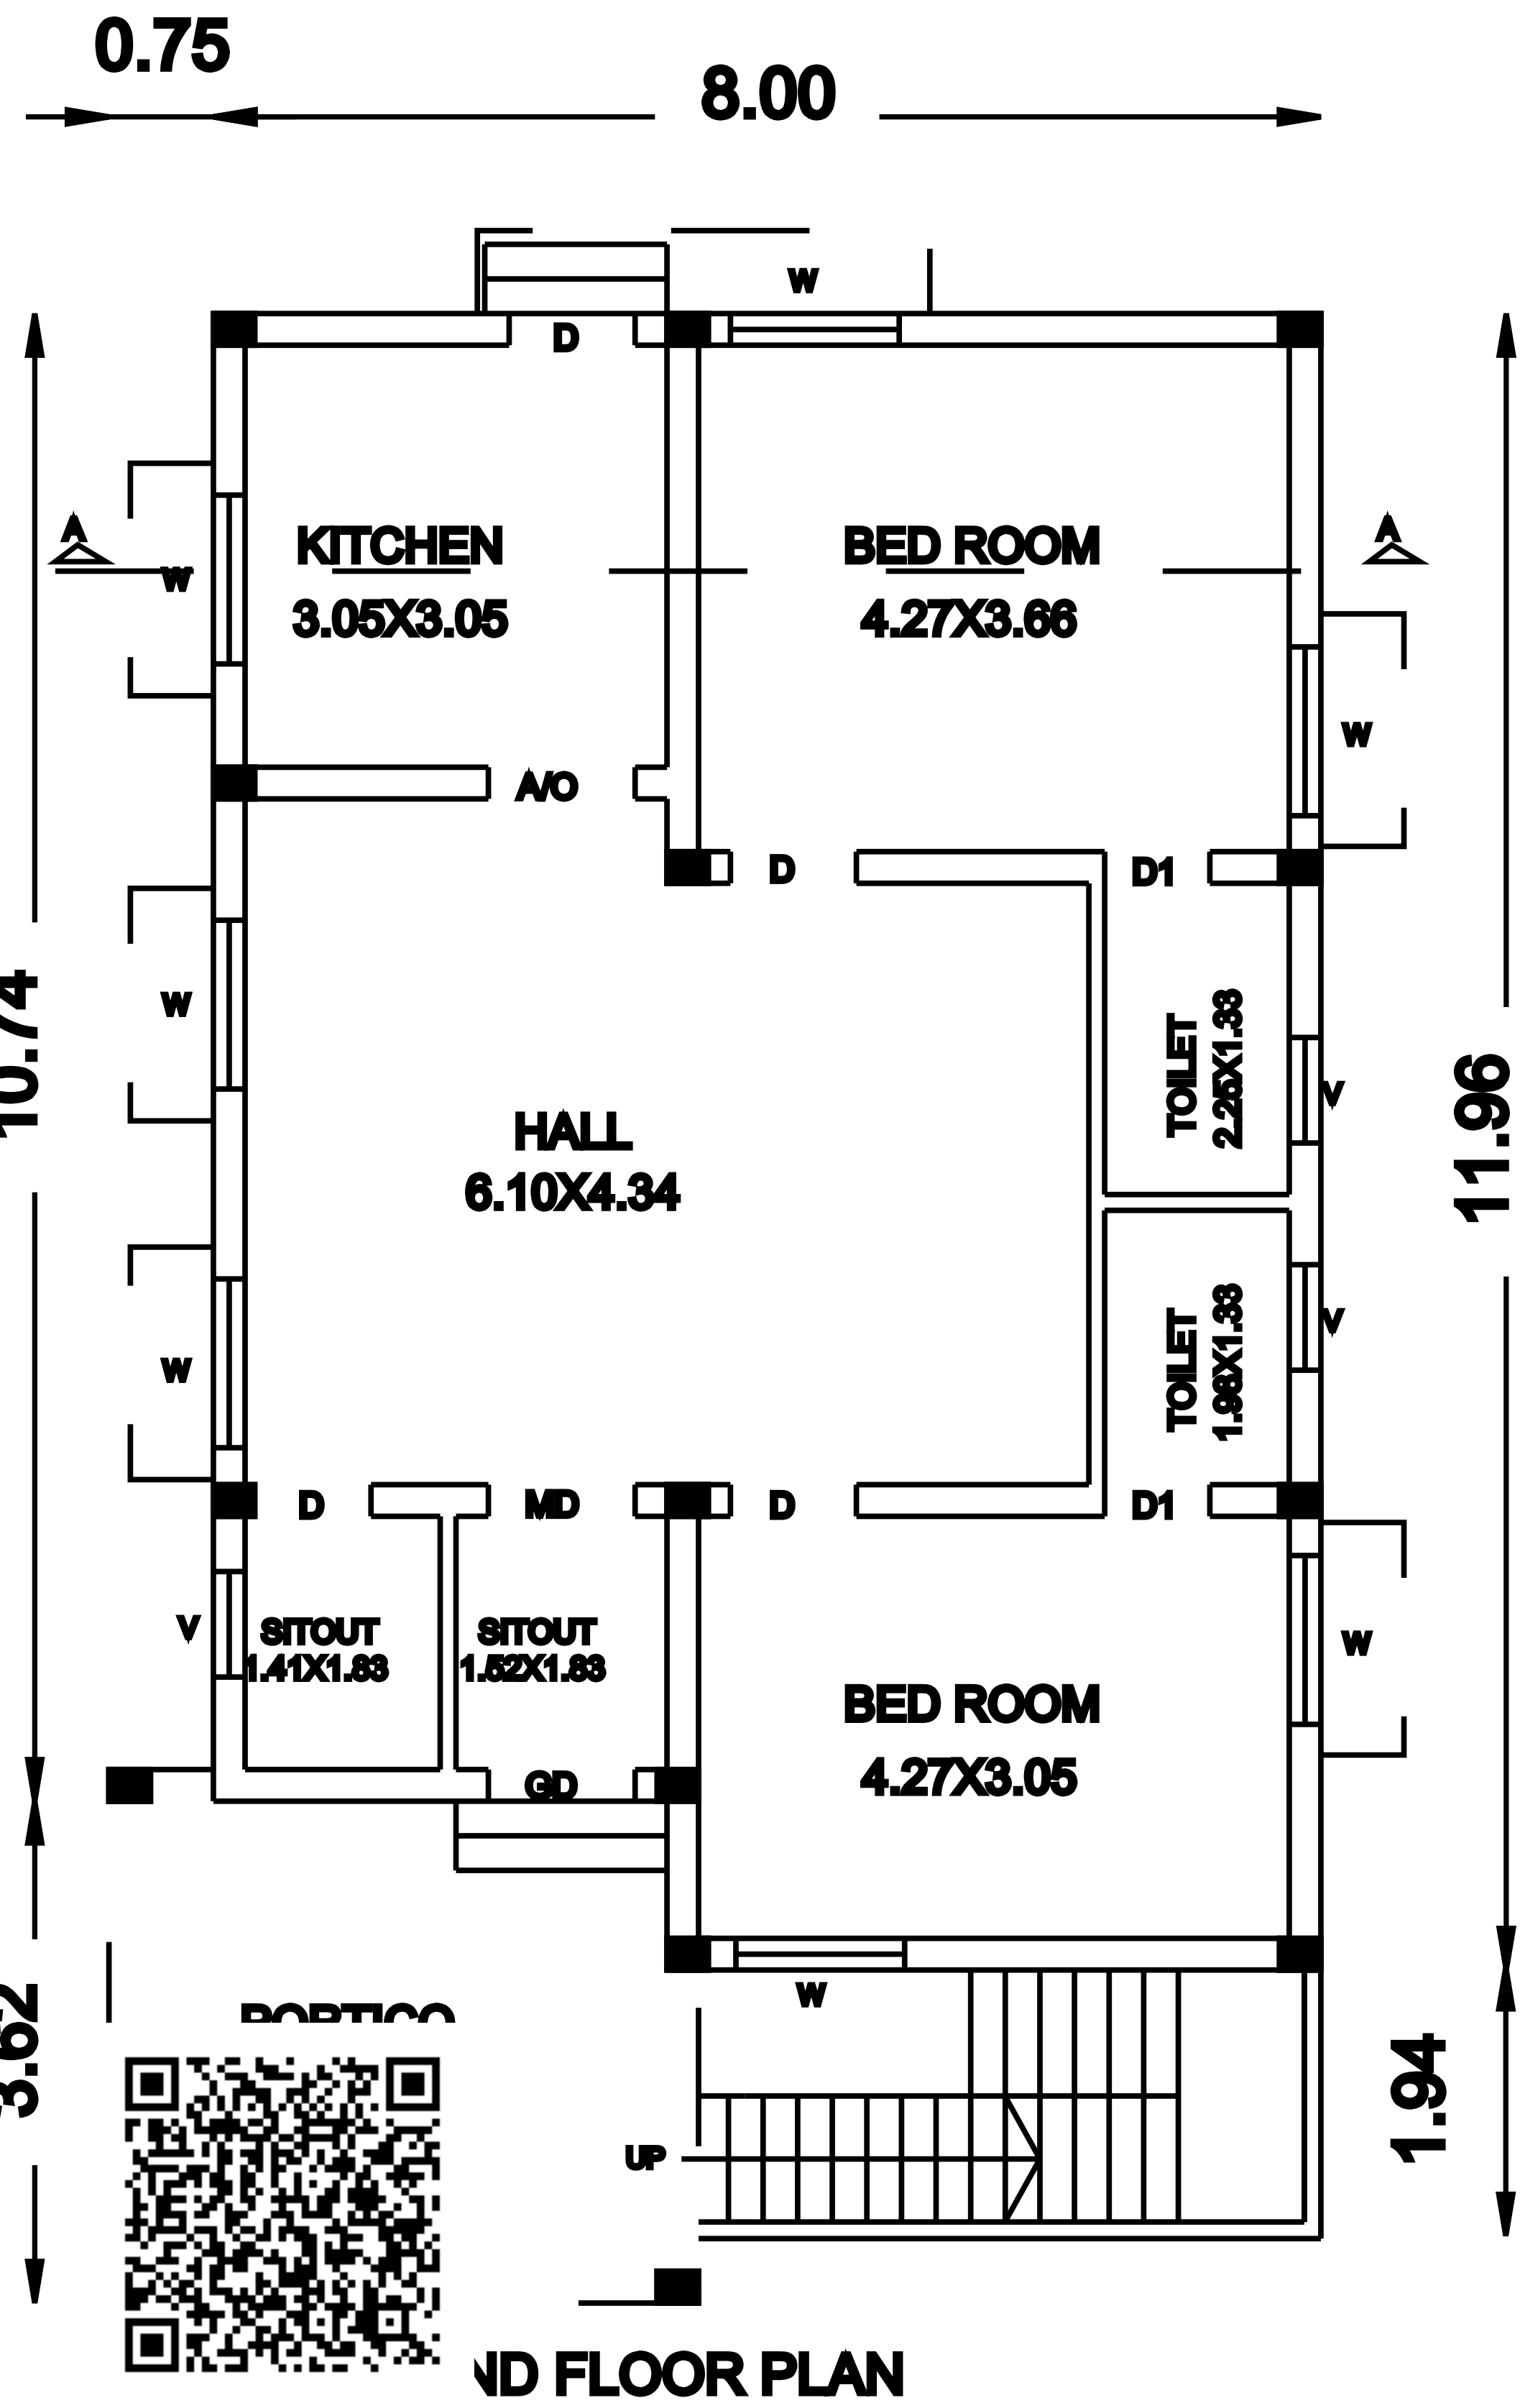


PLAN SHOWING THE PROPOSED CONSTRUCTION OF R.C.C ROOF RESIDENTIAL BUILDING GROUND FLOOR AT OLD SF.NO: 1/1A1B1A1A2A1A1A1A,NEW SF.NO:1/91A1A,BLOCK NO:8, PUNJAI NO:58, PLOT NO:15,KOTTAIYUR NATTARS LAYOUT, IN SEKKALAIKOTTAI VILLAGE, SANKARAPURAM PANCHAYAT,SAKKOTTAI UNION,KARAIKUDI TALUK,SIVAGANGAI DIST.

SCALE = 10":80"(OR)1:100

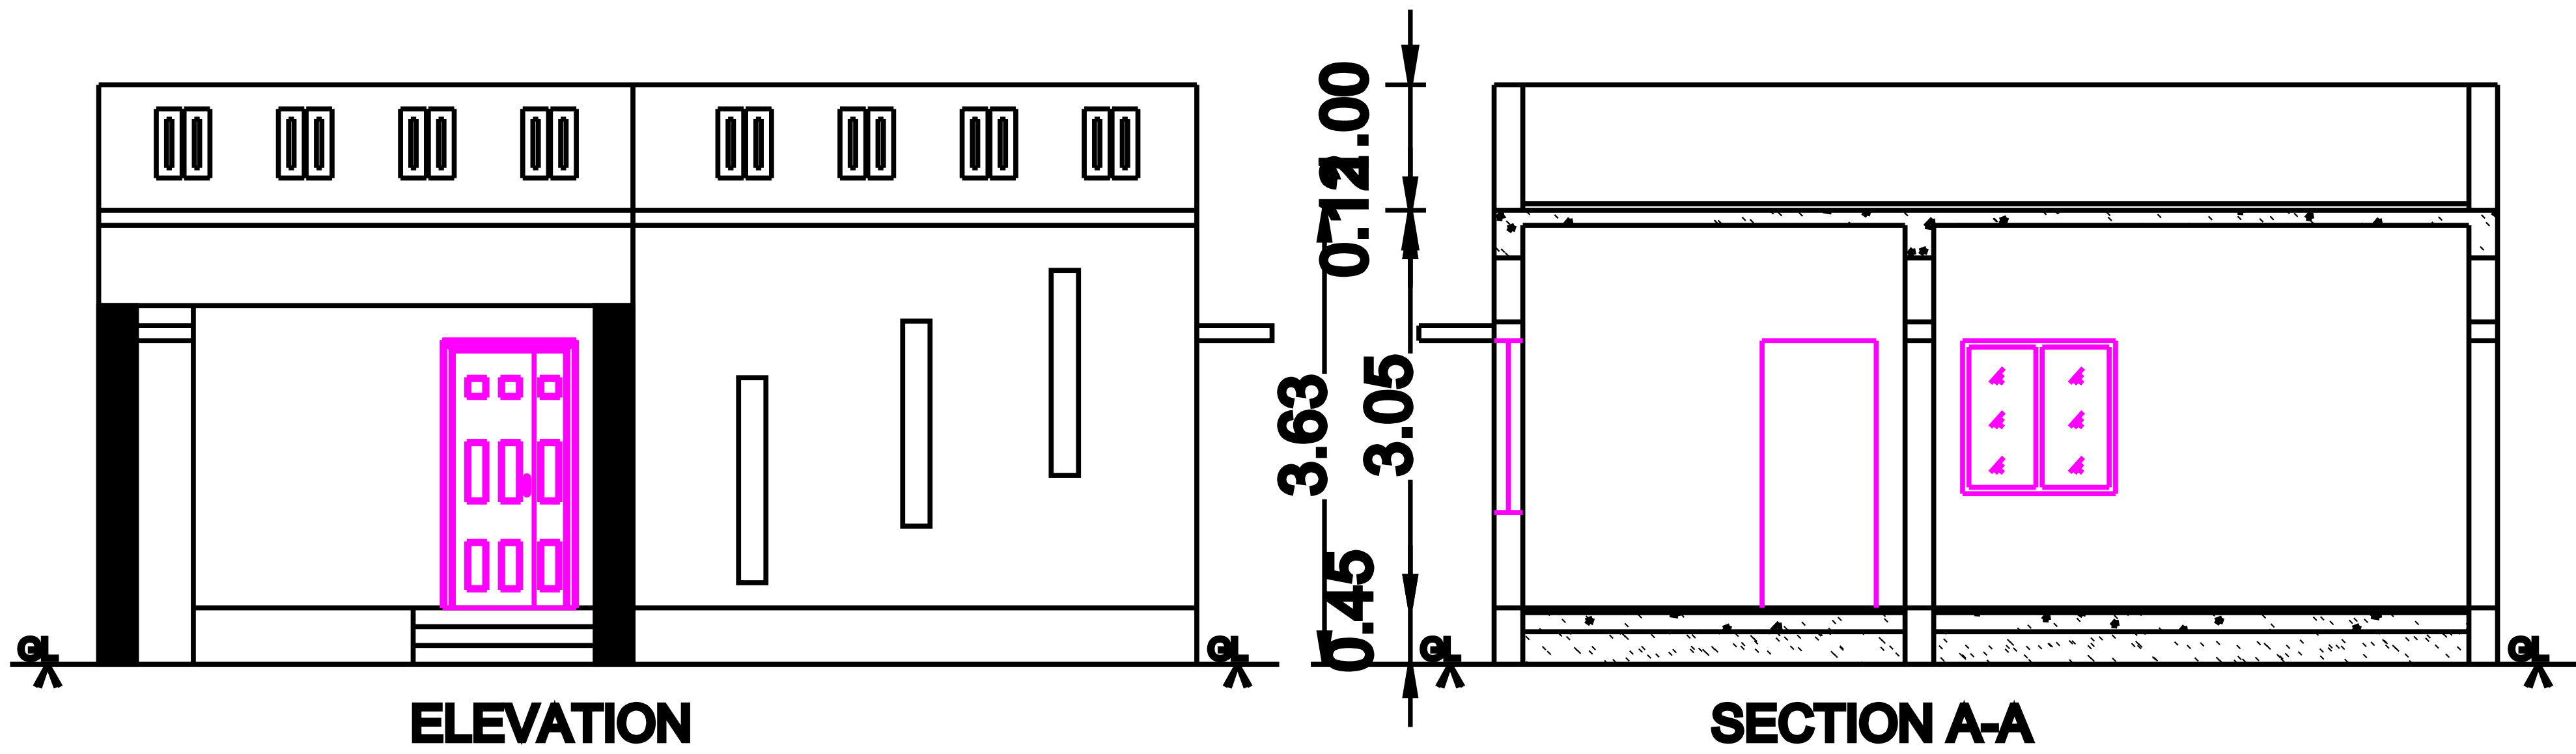

LEGEND	IN M	IN FT
MD MAIN DOOR	1.08 X 2.18	3'6" X 7'0"
D DOOR	0.91 X 2.18	3'0" X 7'0"
D1 DOOR	0.76 X 2.18	2'6" X 7'0"
W WINDOW	1.22 X 1.37	4'0" X 4'6"
V VENTILATOR	0.76 X 0.76	2'6" X 2'6"
AREA DETAILS:		SQ.M
SITE AREA		202.06
REFERENCE:		SQ.M
GROUND FLOOR PLINTH AREA		115.78
OPEN SPACE AVAILABLE		86.28
ALL DIMENSIONS ARE IN METER		928.76
COLOUR INDEX		
PRO CONSTRUCTION		
SITE BOUNDARY		
EXTG ROAD		
OWNER NAME & SIGN		
Mr.T.SREENIVASAN Sd/Mr.THENAPPAN		
ENGINEER		
OFFICE USE		