
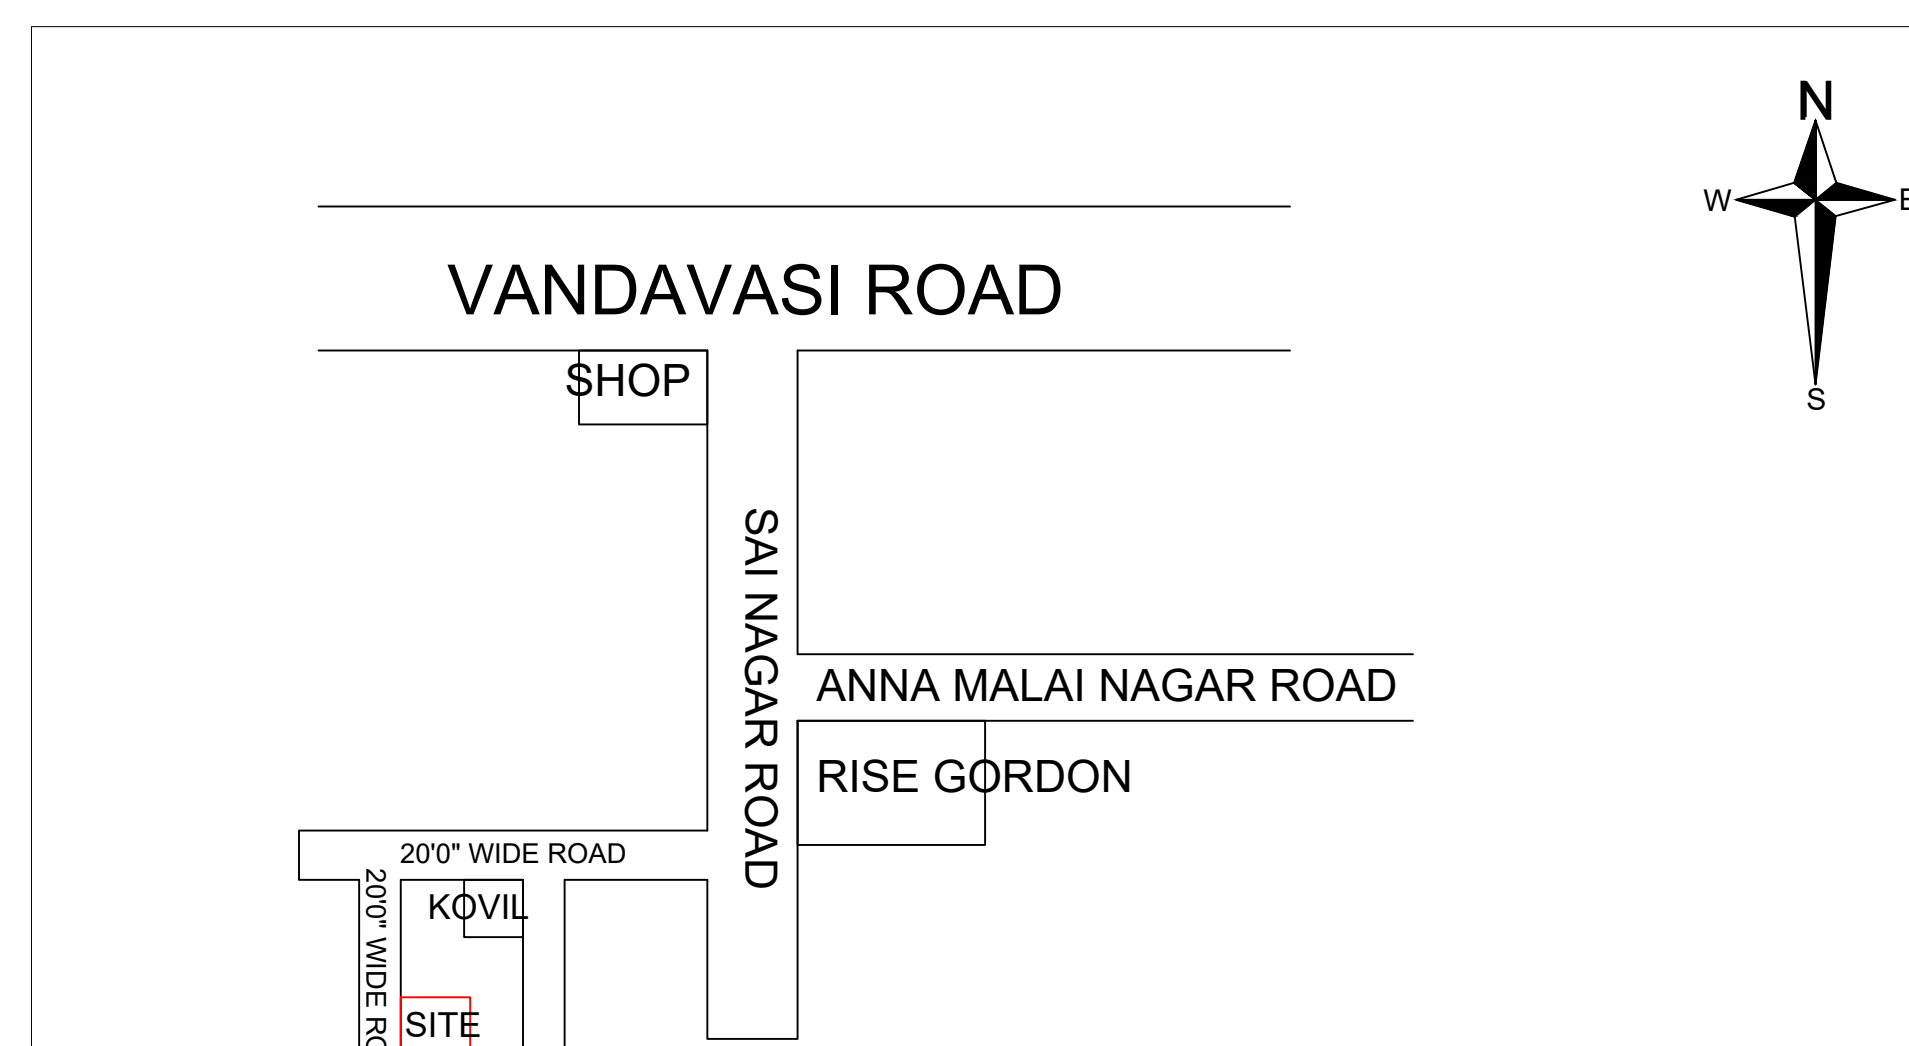
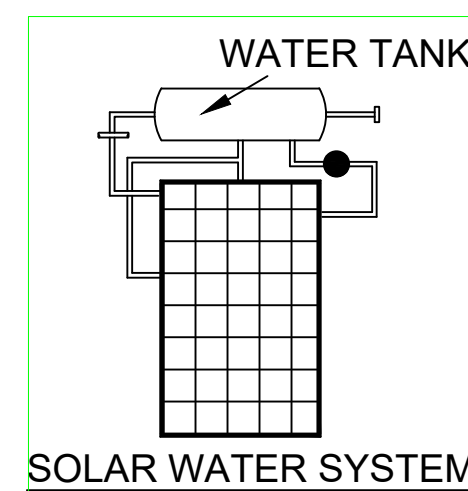
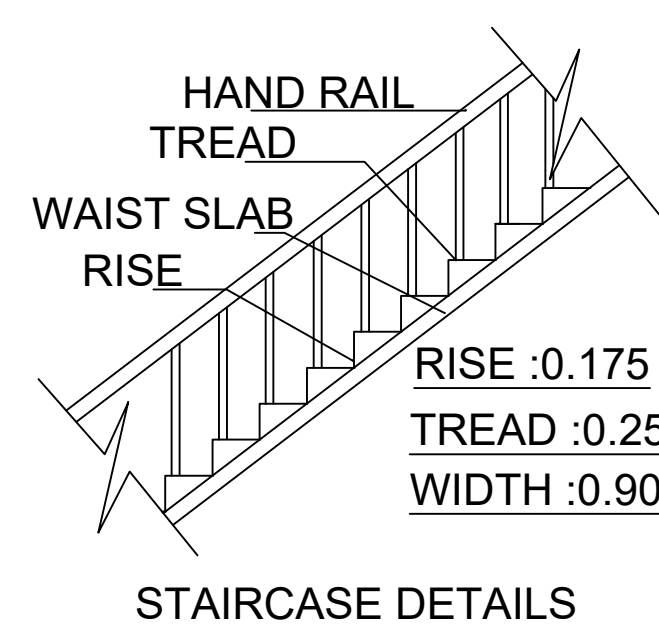
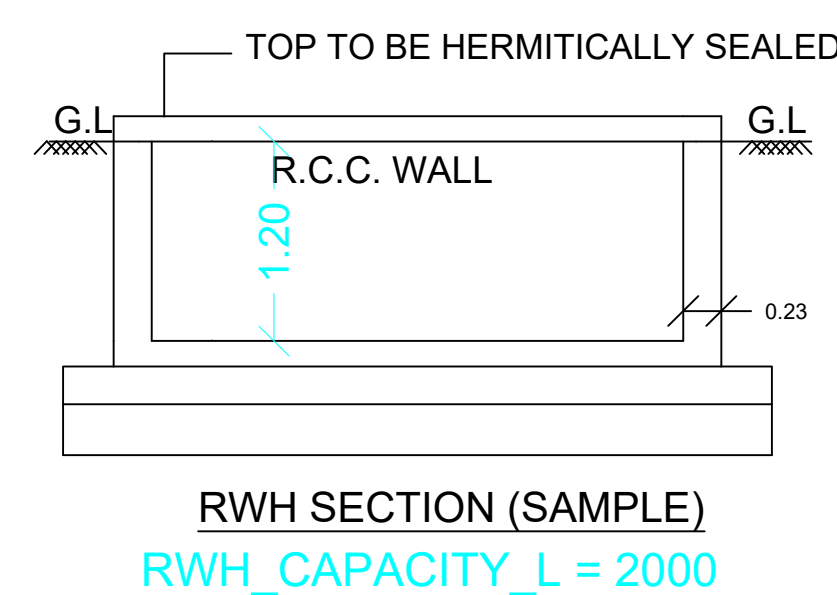
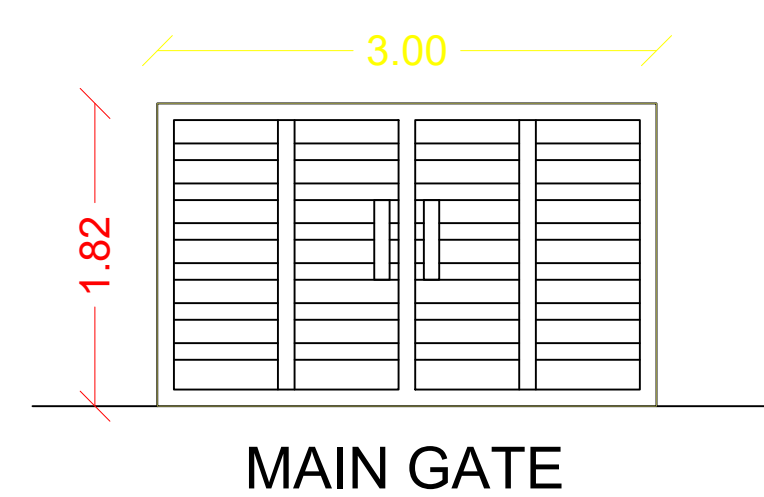
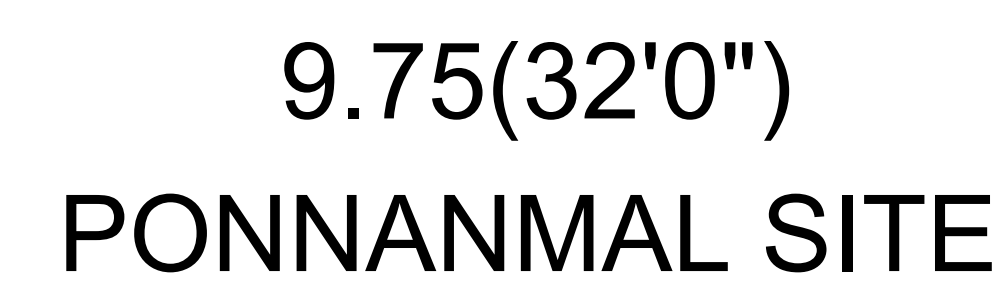
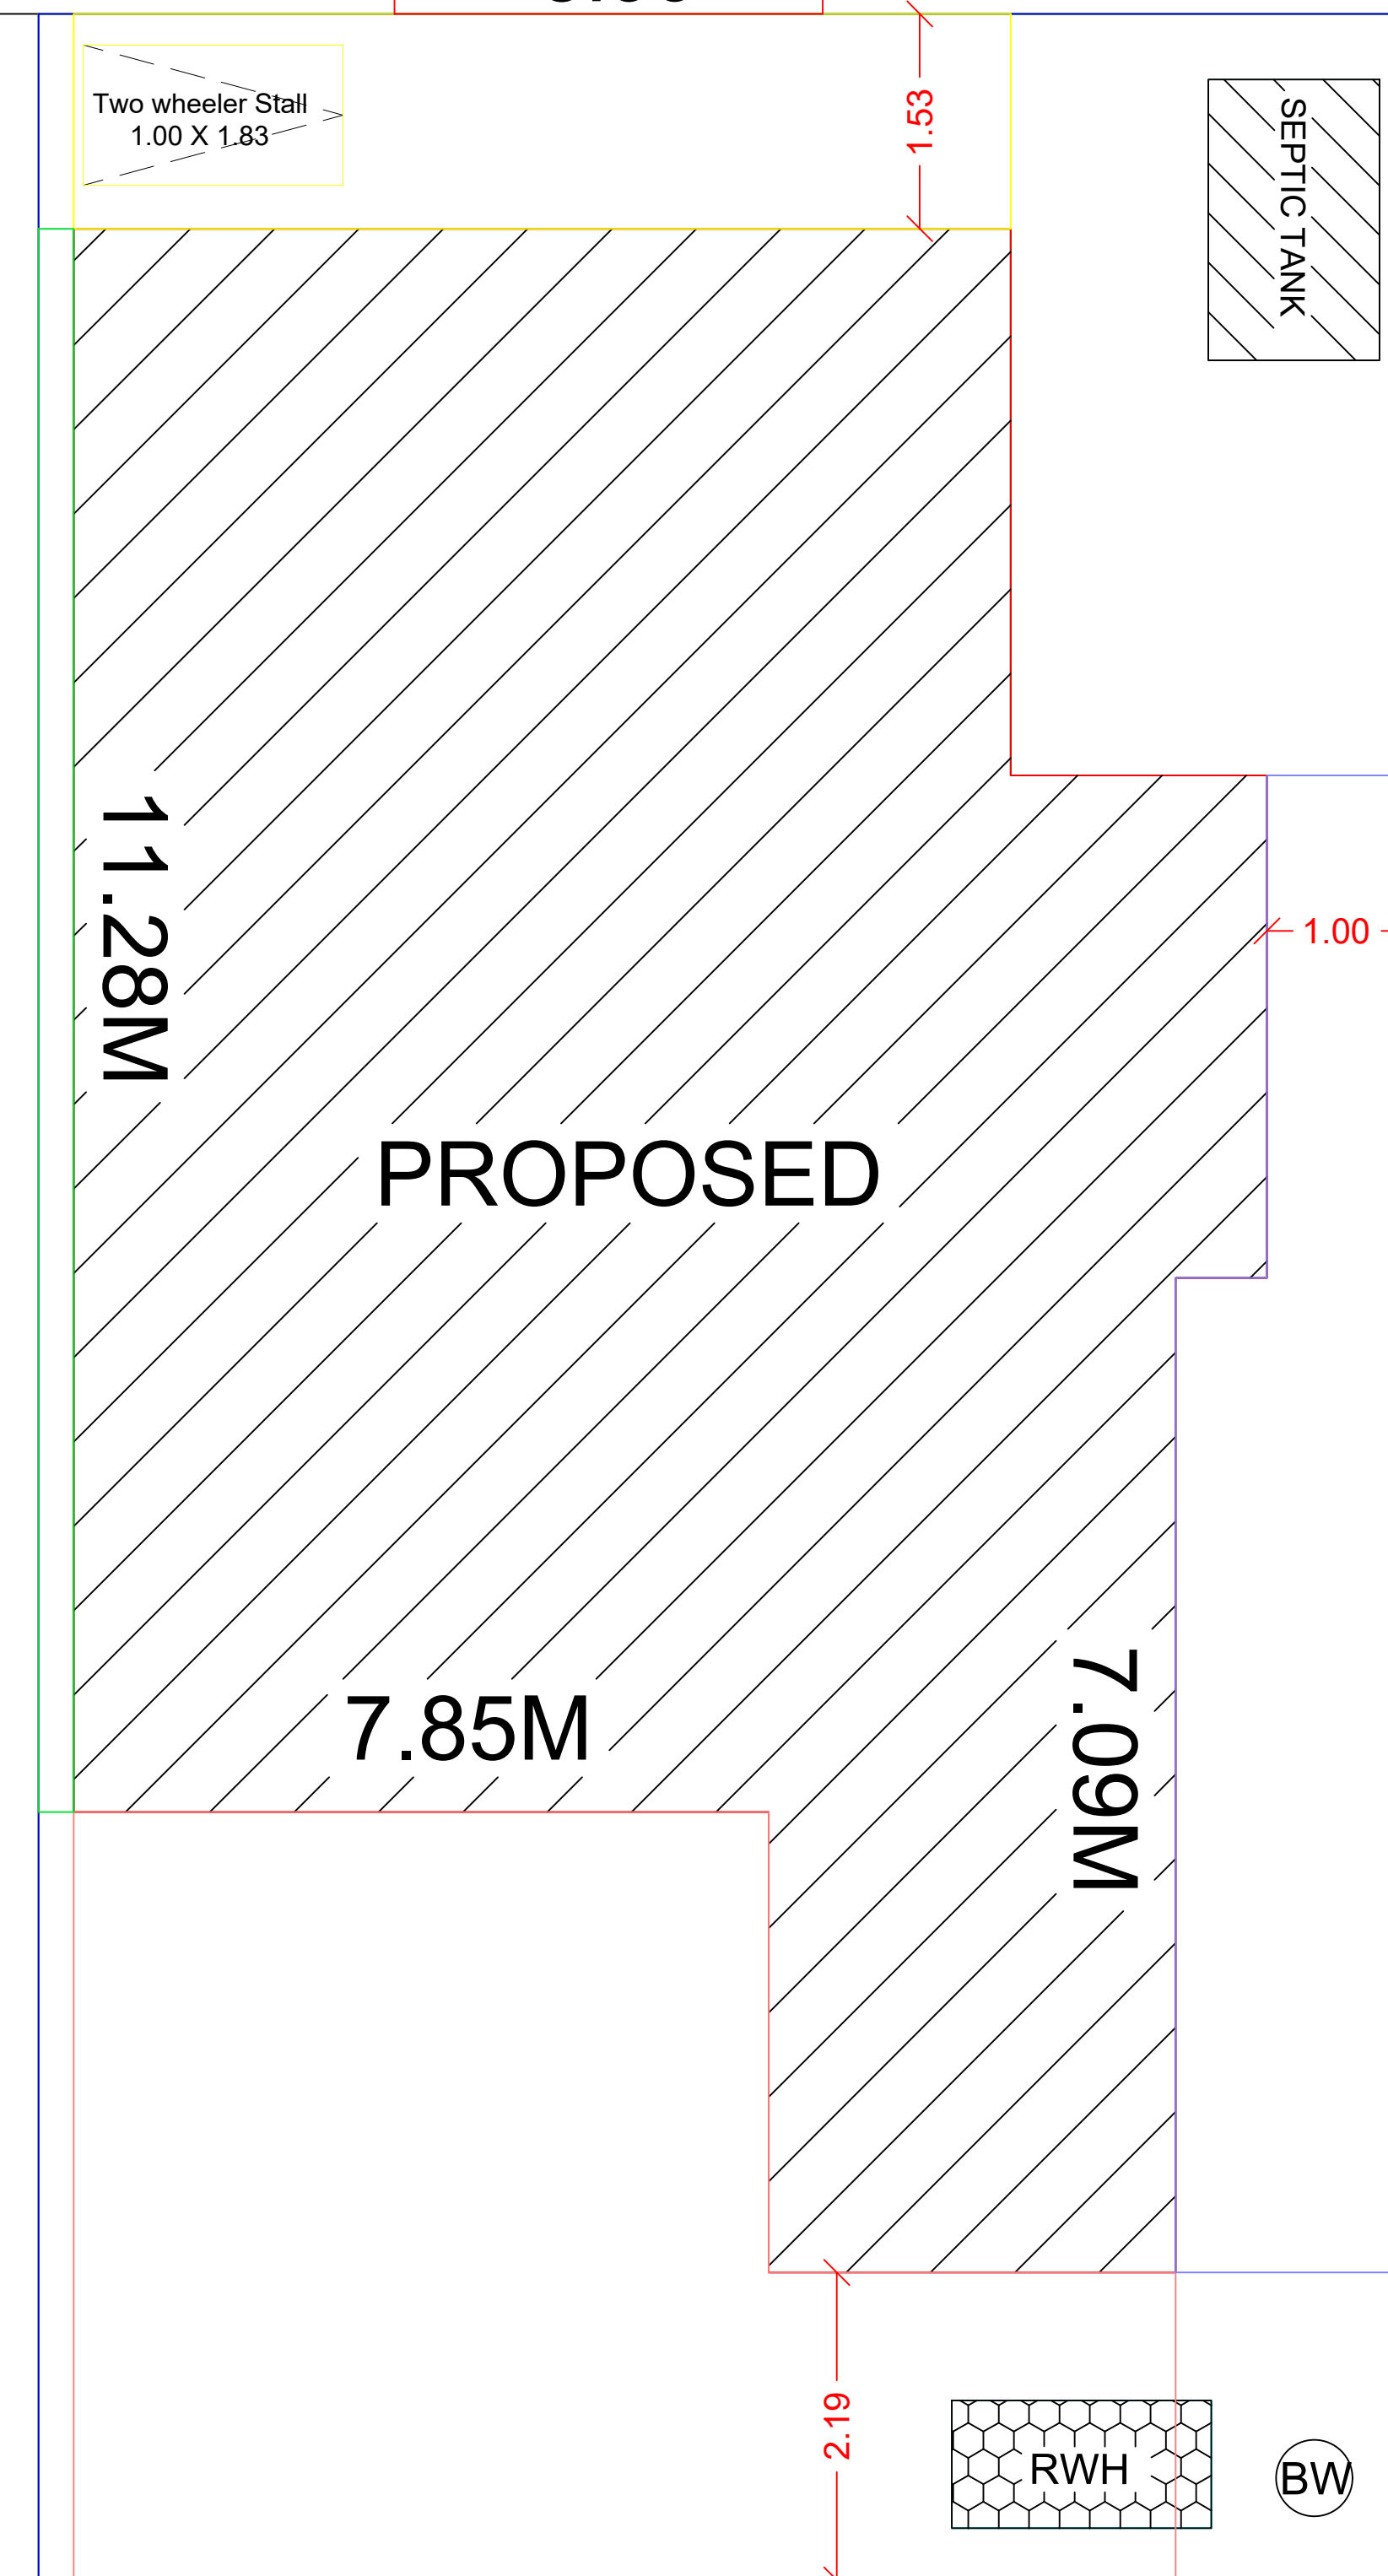
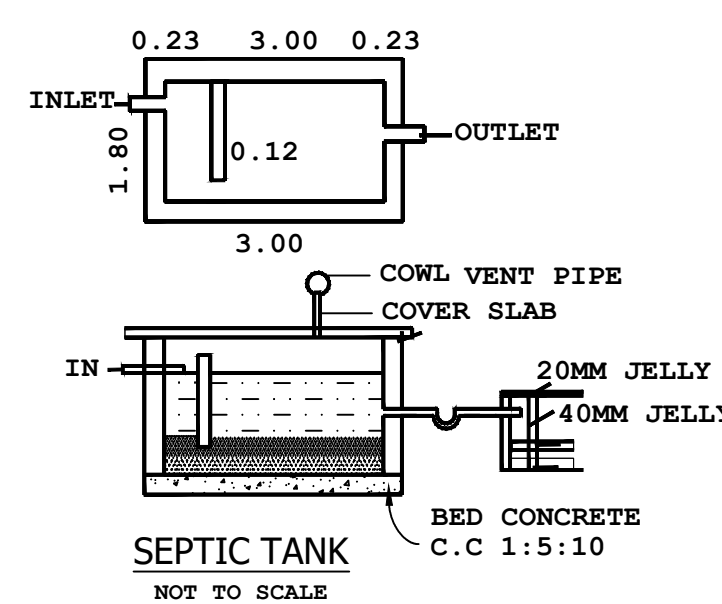
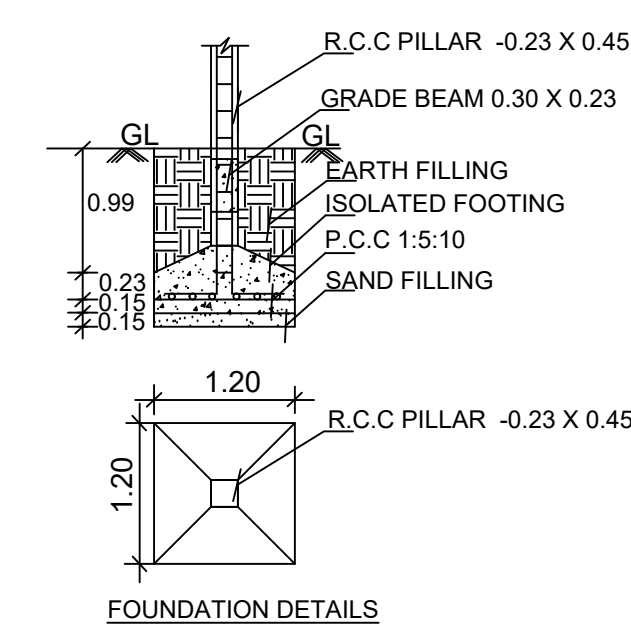
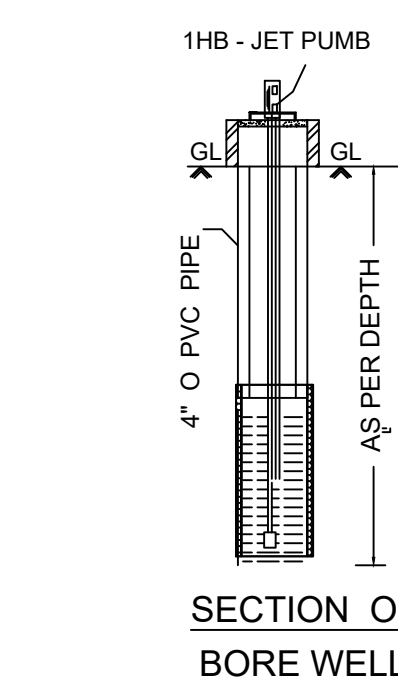
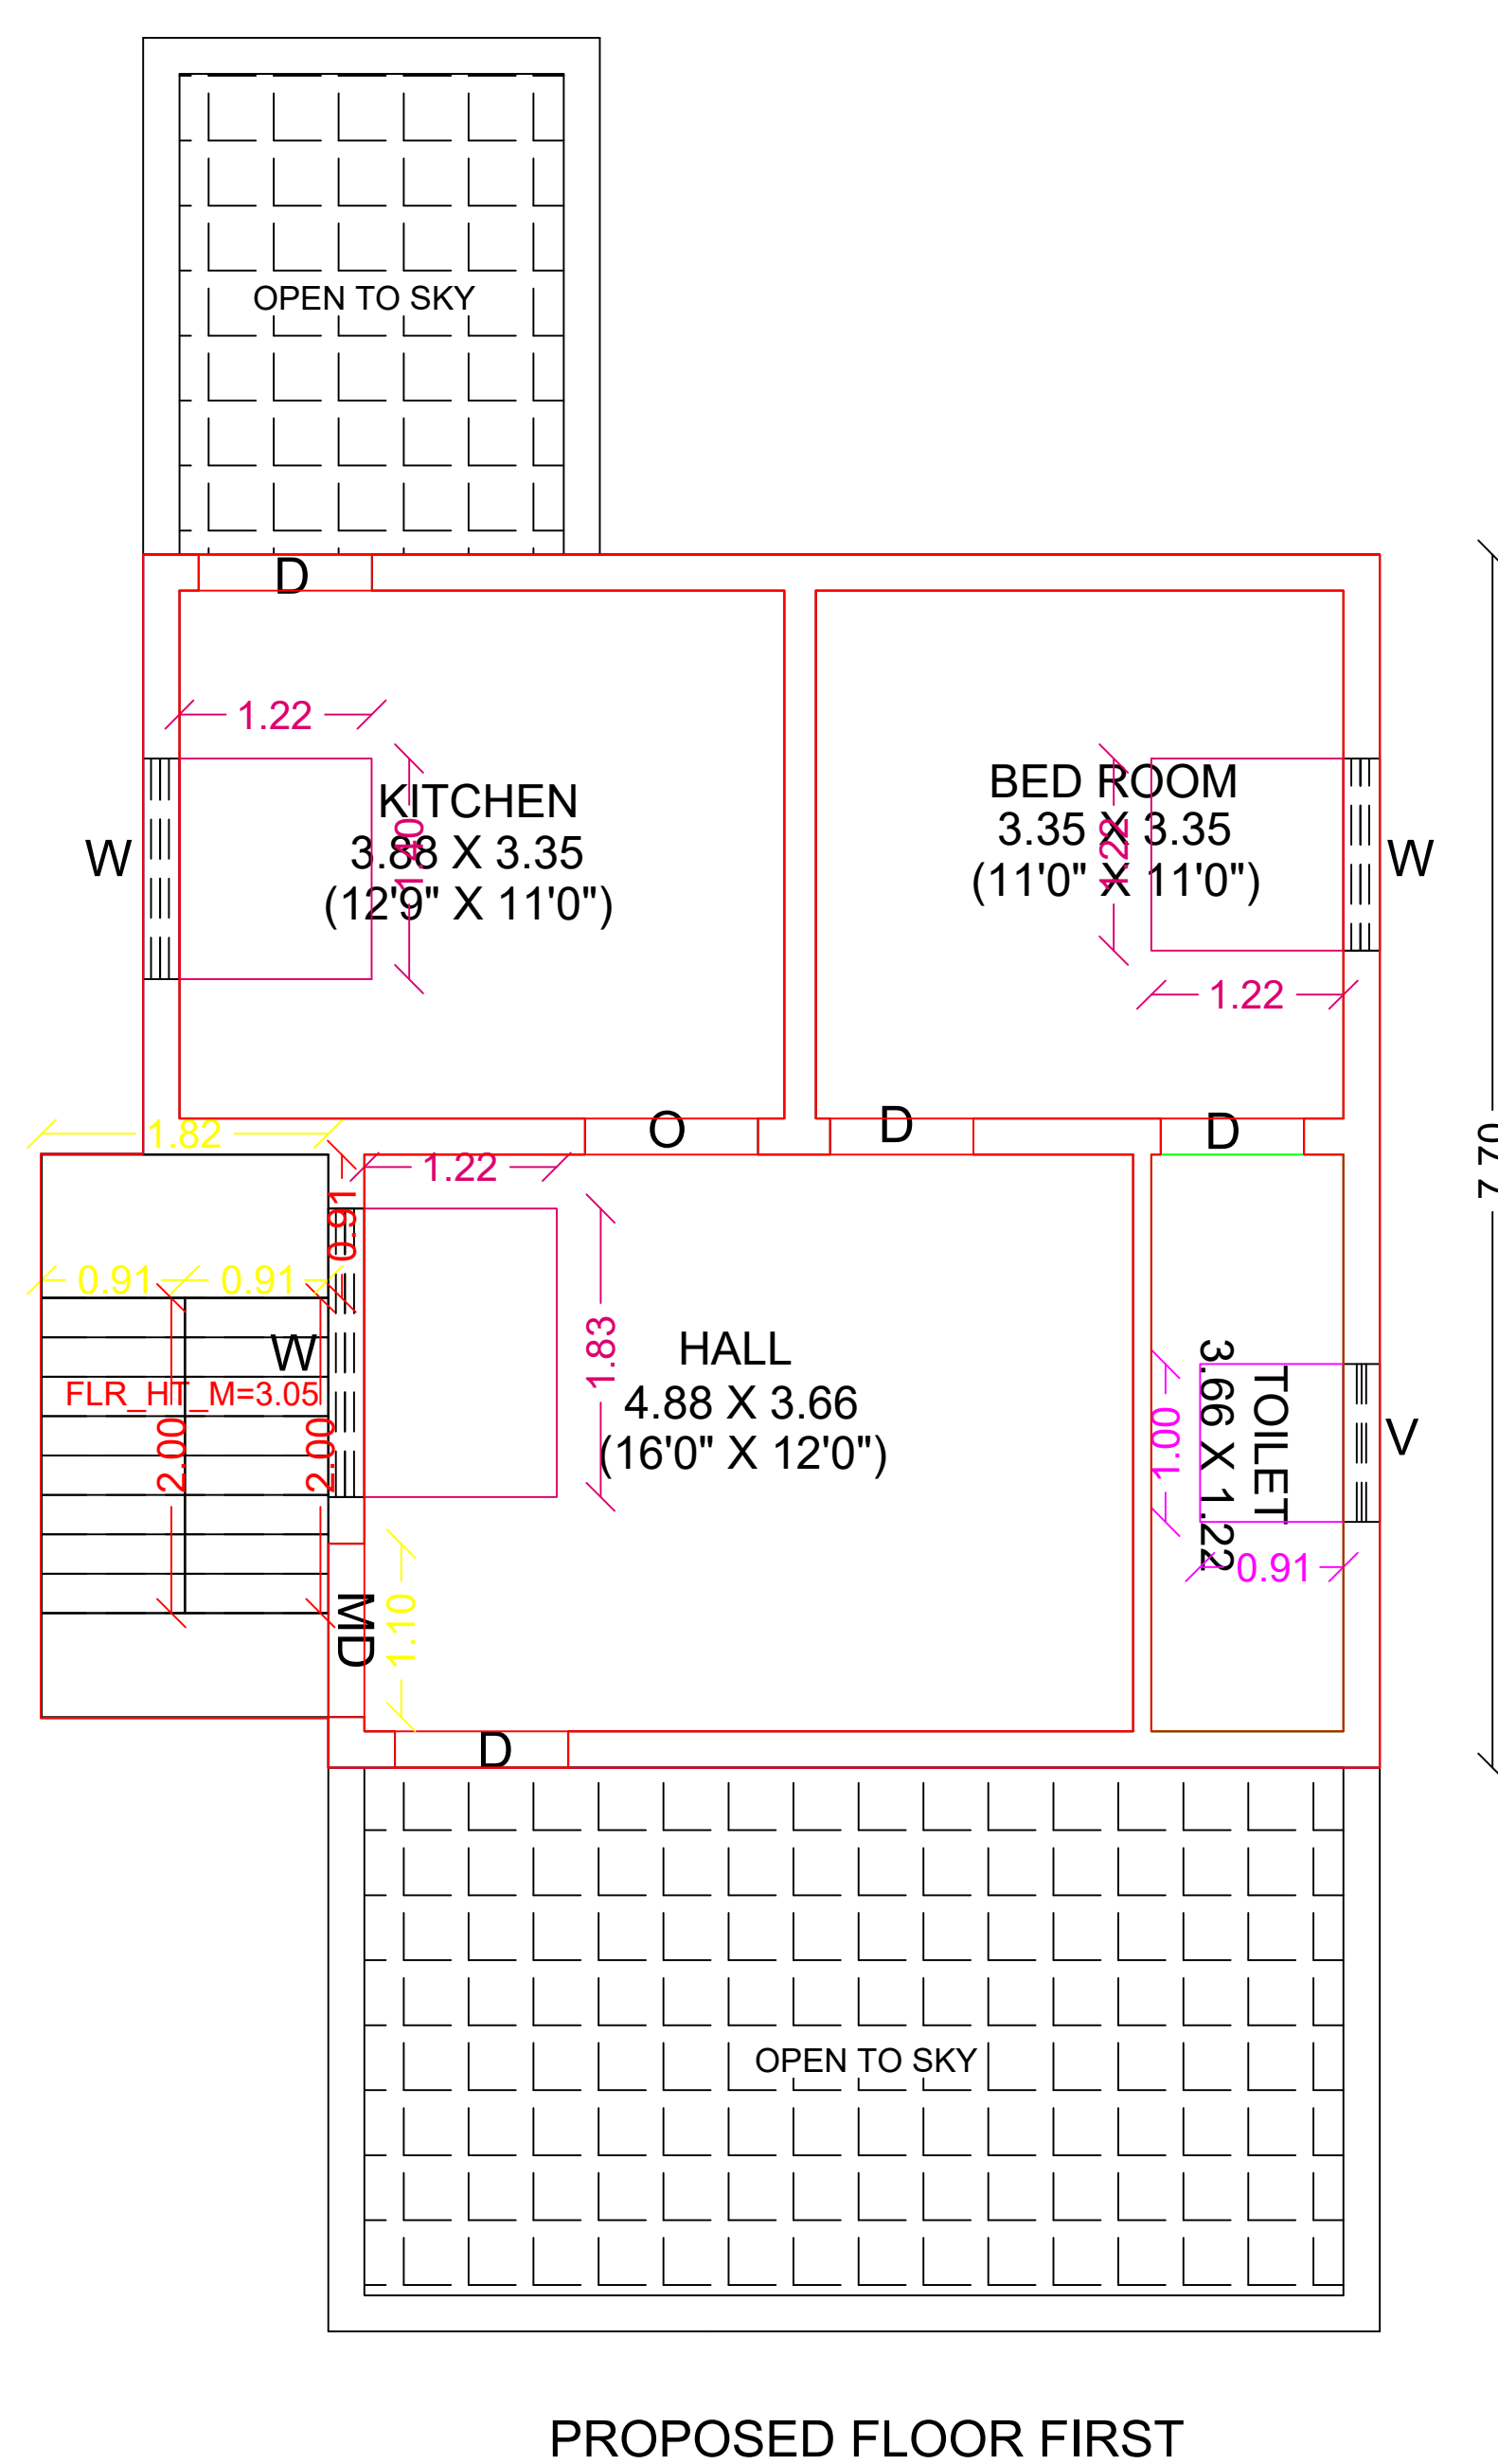


NAME OF THE OWNER : Mr.P.MUNIYANDI S/o Pethanan

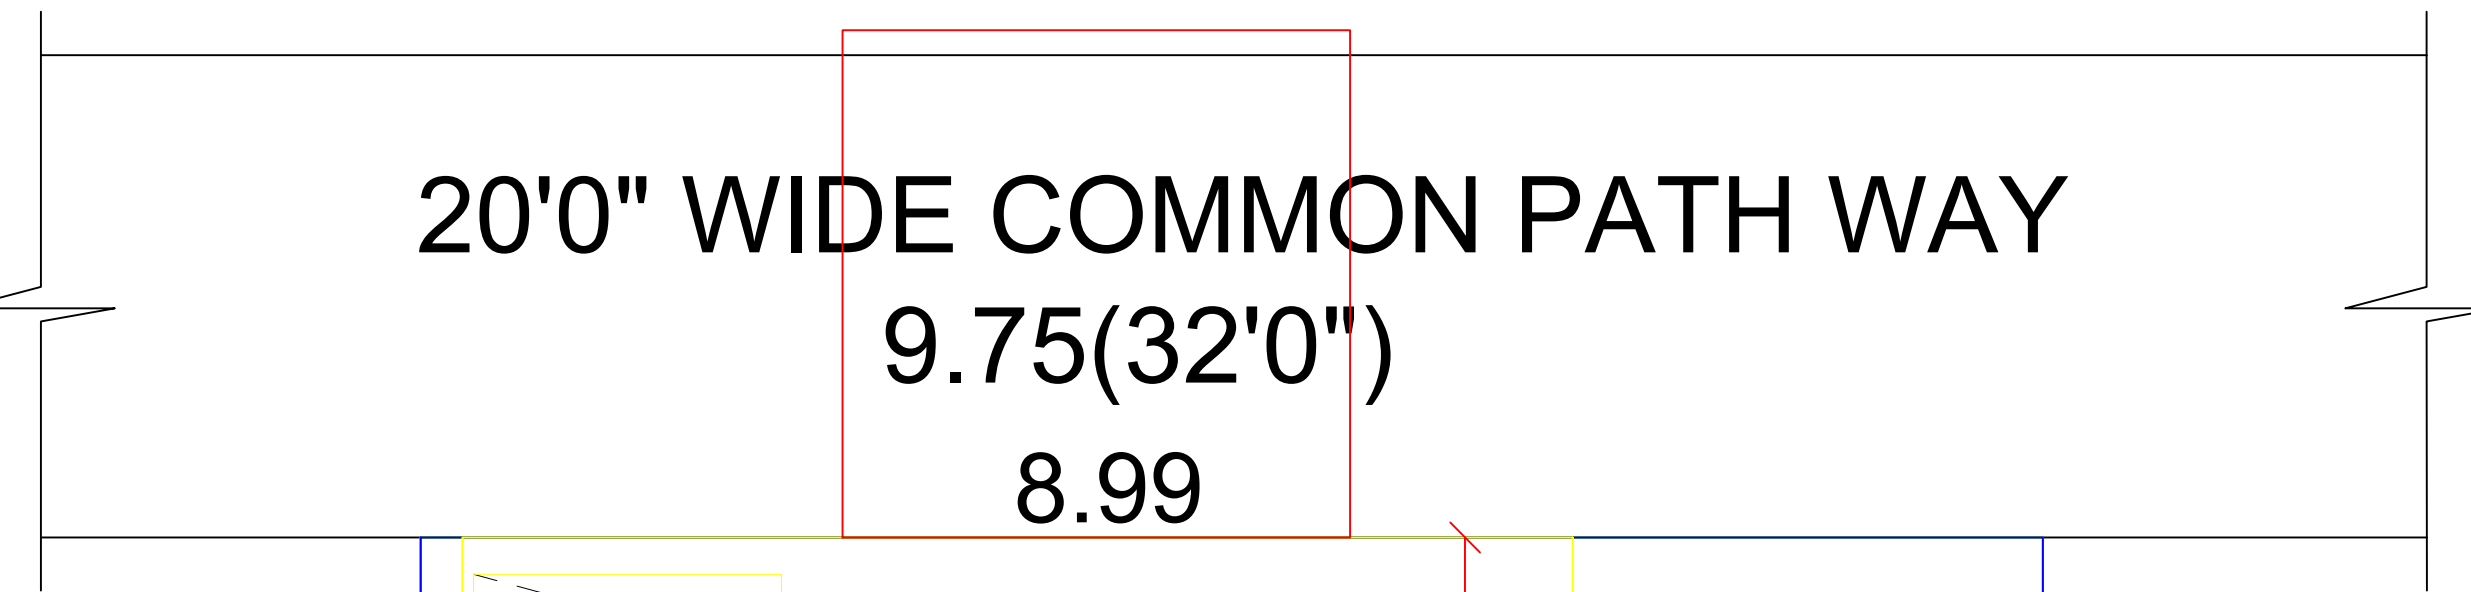

CASE TYPE :		NEW PROPOSAL	
PLOT USE :		RESIDENTIAL	
DWELLING UNITS :		2 -NOS	
AREA OF THE PLOT :		1920.00	
SCHEME/AREA		SCHEME/AREA	
LAYOUT APPROVAL NUMBER :			
DATE :			
OLD BUILDING APPROVAL NO:26/2018-2019			
DATE : 19/03/2018			
<u>JOINERY DETAILS</u>		<u>METRE</u>	
MD - CW DOOR		1.10 X 2.10	
D - CW DOOR		0.90 X 2.10	
W - CW WINDOW		1.22 X 1.22	
V - VENTILATOR		0.90 X 0.60	
<u>AREA DETAILS</u>	<u>SFT</u>	<u>SQM</u>	
SITE AREA (As per doc)	1920.00	178.43	
SITE AREA (As per patta)	1936.80	180.00	
SITE AREA (AS PER SITE)	1918.46	178.23	
EXT BUILD GF	1030.91	95.81	
PRO BUILD FF	671.42	62.40	
OPEN AREA	889.09	82.62	

APPLICANT: Mr.P.MUNIYANDI S/o Pethanan

Mr.T.N.BHARATHIDASAN

B.E.,M.SC(VA LUATION),C.ENGG.(I) M.I.E., F.I.V.,
CHARTERED ENGINEER & APPROVED VALUER
REGISTER ENGINEER NO:112/LS/2019/00002
330, GOMATHI ANNEX, GANDHI ROAD
SIVAGANGAI-630561, PH.NO:94430 94330

ENGINEER

PLAN_INFO
AS_AT_SITE=178.23
FMB_OR_PLR=180.00
PLOT_AREA_M2=178.43
AS_PER_DOCUMENT=178.43
SINGLE_FAMILY_BLDG=YES
CRZ=NO
SECURITY_ZONE=NO
ACCESS_WIDTH_M=8.99
WHETHER_GOV'T_OR_AIDED_SCHOOL=NO
ROAD_WIDTH=3.05
ROAD_LENGTH=3.05
AREA_TYPE=OTHERS
MIN_PLOT_DEPTH=18.28
MIN_PLOT_WIDTH=8.99
LAND_USE_ZONE=RESIDENTIAL
LEASEHOLD_LAND=NO
BUILDING_NEAR_TO_RIVER=NO
SURVEY_NO=81/16
PATTA_NO=4747
SRTEET=NIL
VILLAGE=PAIURY_PILLAIVAYAL
PANCHAYAT=VANIJAYAGUDI
TALUK=SIVAGANGAI
DISTRICT=SIVAGANGAI
JURISDICTION_TYPE=PANCHAYAT
OSR_APPLICABLE=NO
OSR_SURR_BUYBACK_RETAIN=SURRENDER
PREMIUM_FSI_REQUIRED=NO
IS_APPROVED_LAYOUT=NO
AVG_PLOT_DEPTH=18.28
AVG_PLOT_WIDTH=8.99
RWH_DECLARED=YES
IS_SWIMMING_POOL_EXISTS=NO
HERITAGE_TOWN_LESS THAN_1KM_RADIUS=NO

OFFICE