


PLAN SHOWING THE PROPOSED CONSTRUCTION OF GROUND R.C.C ROOF BUILDING IN OLD
S.NO:395/1A1 PART, NOW S.NO:395/9 & 1A2B, PATTANO:2290, PLOT NO:3,AMMAN NAGAR,
SAKKANDHI VILLAGE & PANCHAYAT, PUDUPATTI GROUP, SIVAGANGAI TALUK & DISTRICT.

SCALE : 1:100 (ALL DIMENSIONS ARE IN METRE).

NAME OF THE OWNER : Mrs.B.TAMILSELVI D/o Boomi

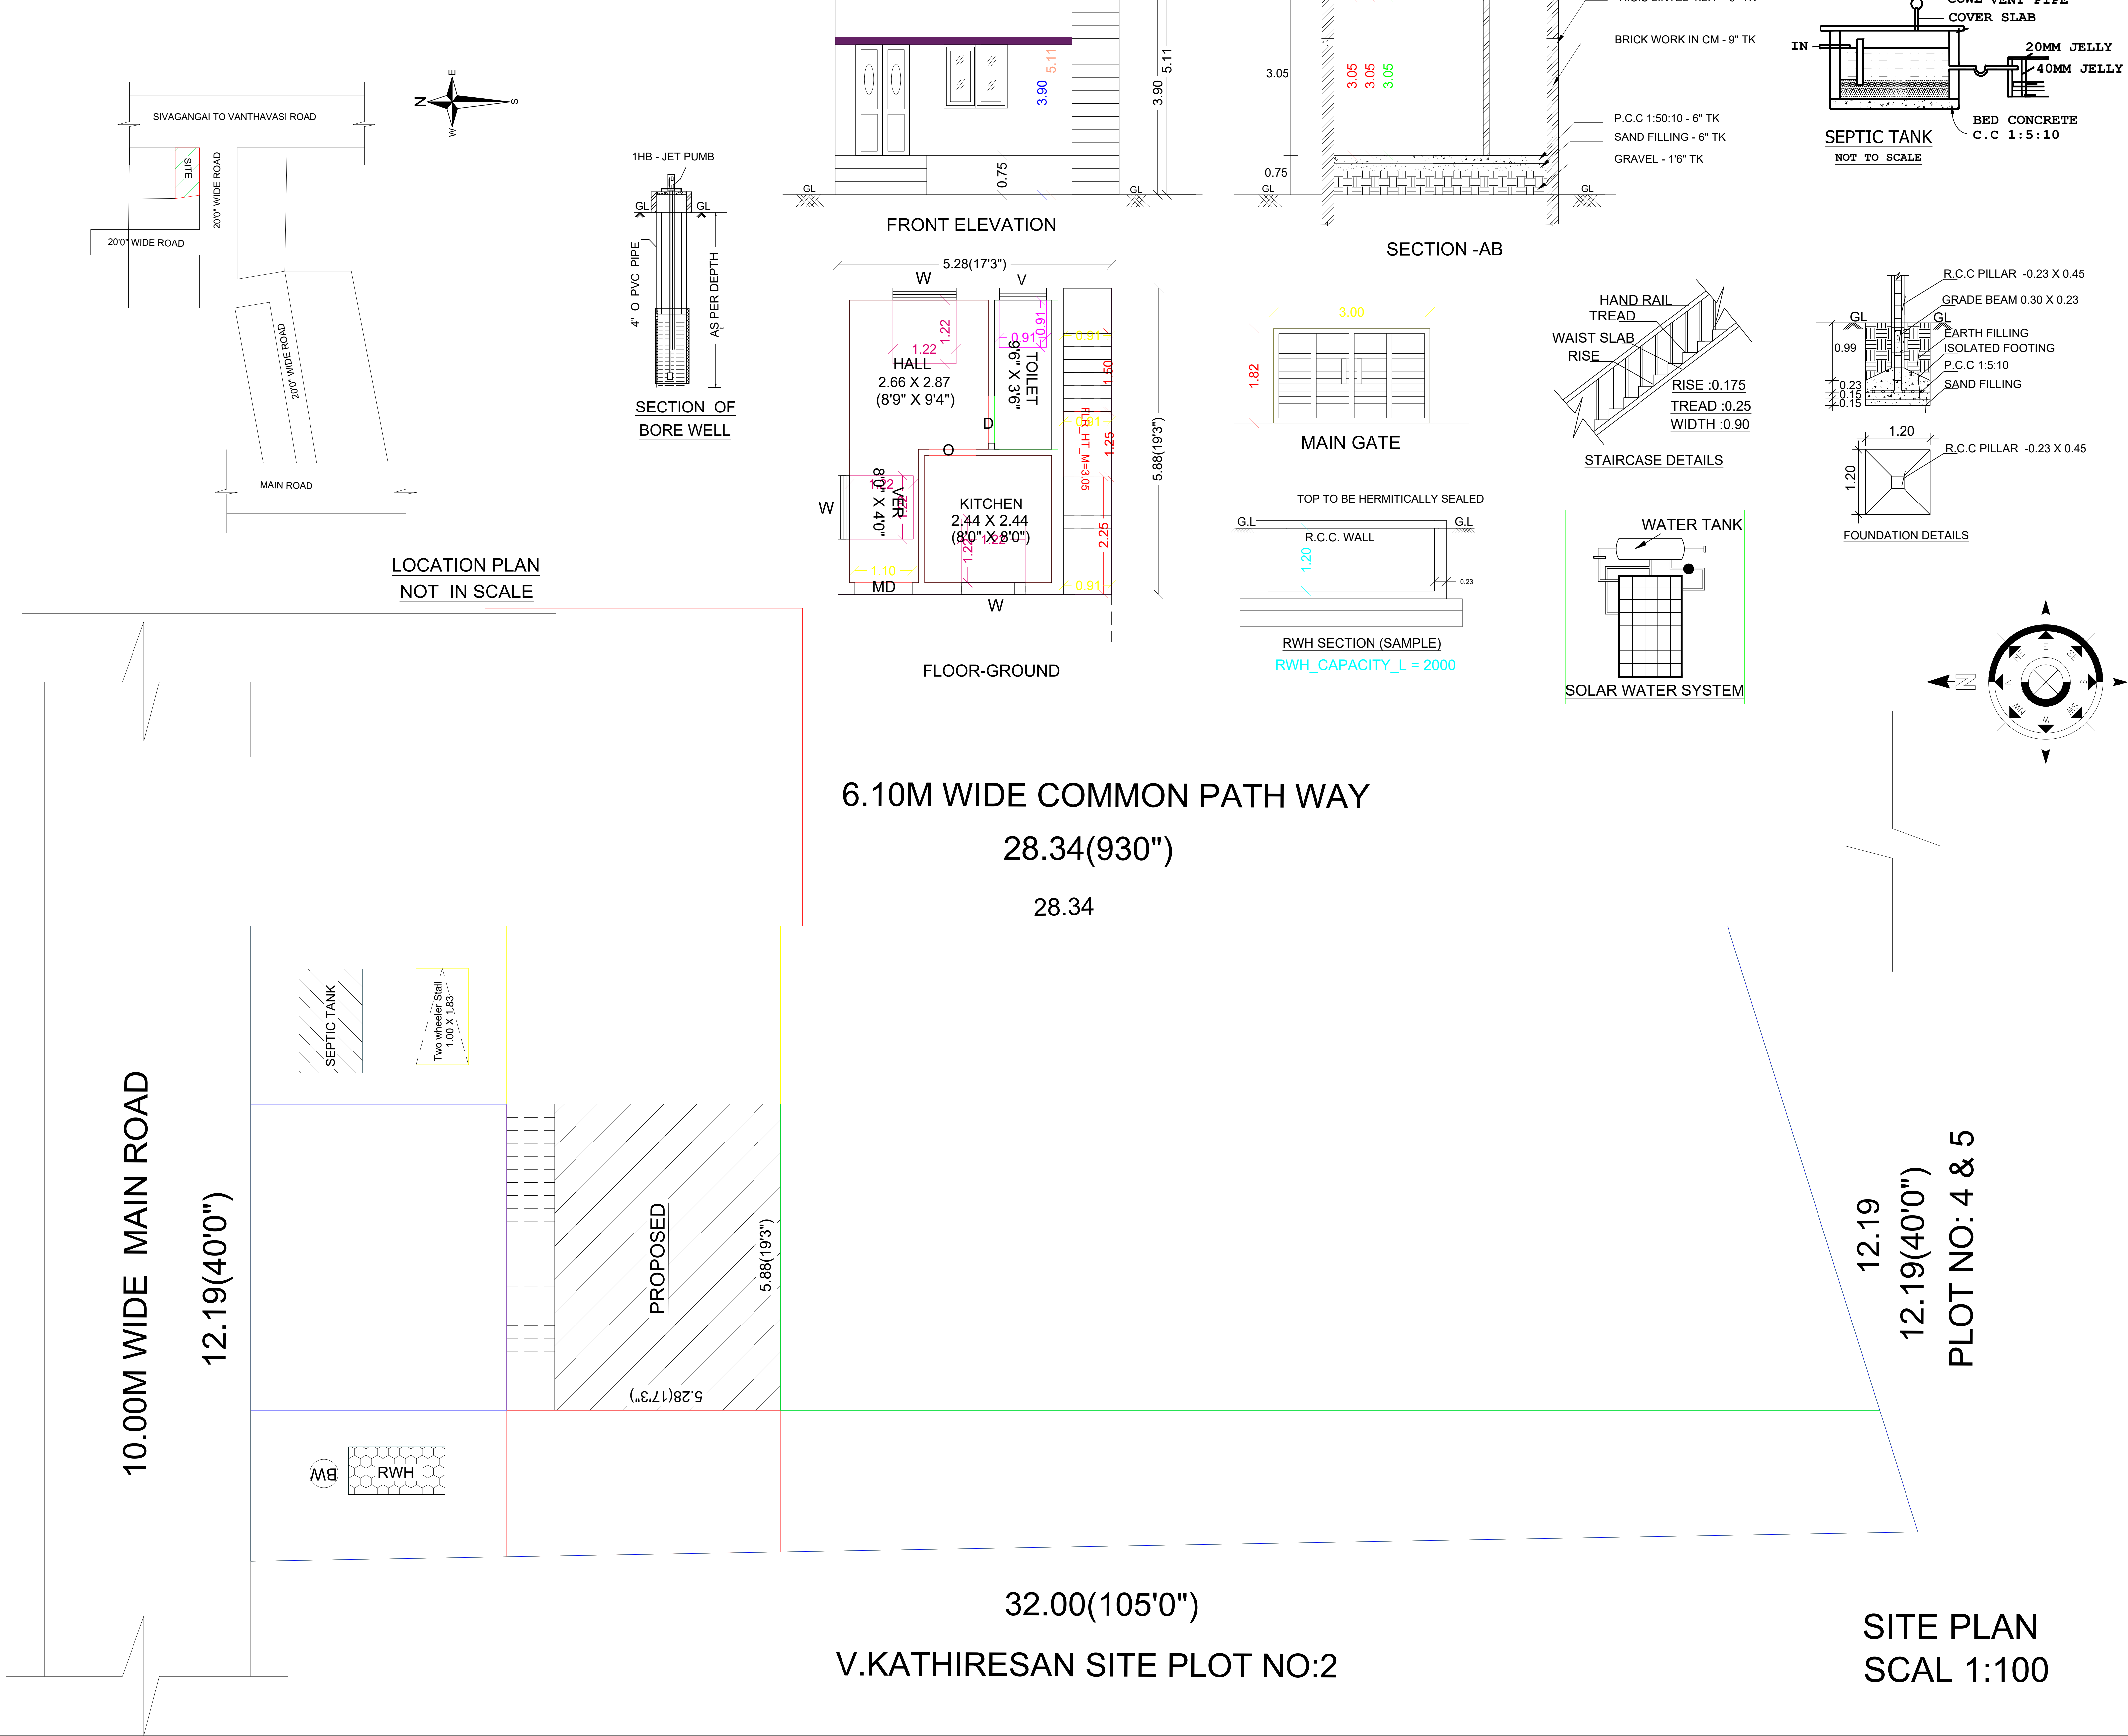

CASE TYPE : NEW PROPOSAL

PLOT USE : RESIDENTIAL

DWELLING UNITS : 1 -NOS

AREA OF THE PLOT : 3985.00Sft

SCHEME/AREA

LAYOUT APPROVAL NUMBER : 272/2018 C.M.4

DATE : 09.04.2018

JOINERY DETAILS	METRE
MD - CW DOOR	1.10 X 2.10
D - CW DOOR	0.90 X 2.10
W - CW WINDOW	1.22 X 1.22
V - VENTILATOR	0.90 X 0.60

AREA DETAILS	SFT	SQM
SITE AREA (As per doc)	3985.00	370.21
SITE AREA (As per patta)	3982.68	370.00
SITE AREA (AS PER SITE)	3872.77	359.79
PRO BUILD GF	332.60	30.90
OPEN AREA	3652.40	339.31

B. Tamilselvi
APPLICANT : Mrs.B.TAMILSELVI

M. Navaneethan
Mr.M.NAVANEETHAN
B.E.(CIVIL),C.ENGG.(I), A.M.I.E.,
CHARTERED ENGINEER., AM 3054813
REGISTER ENGINEER NO:112/LS/2024/00002
48, 5th SASTHIRI STREET, VALLALAR NARAG,
SIVAGANGAI-630561, PH.NO:9994920215

ENGINEER

PLAN_INFO
AS_AT_SITE=359.79
FMB_OR_PLR=370.00
PLOT_AREA_M2=370.21
AS_PER_DOCUMENT=370.21
SINGLE_FAMILY_BLDG=YES
CRZ=NO
SECURITY_ZONE=NO
ACCESS_WIDTH_M=12.19
WHETHER_GOVT_OR_AIDED_SCHOOL=NO
ROAD_WIDTH=6.01
ROAD_LENGTH=6.01
AREA_TYPE=OTHERS
MIN_PLOT_WIDTH=12.19
MIN_PLOT_DEPTH=28.34
LAND_USE_ZONE=RESIDENTIAL
LEASEHOLD_LAND=NO
BUILDING_NEAR_TO_RIVER=NO
SURVEY_NO=395/9_&_395/1A2B
PATTA_NO=2290
PLOT_NO=3
NAGAR=AMMAN_NAGAR
VILLAGE=SAKKANDHI
PANCHAYAT=SKKANDHI
TALUK=SIVAGANGAI
DISTRICT=SIVAGANGAI
JURISDICTION_TYPE=PANCHAYAT
OSR_APPLICABLE=NO
OSR_SURR_BUYBACK_RETAIN=SURRENDER
PREMIUM_FSI_REQUIRED=NO
IS_APPROVED_LAYOUT=NO
AVG_PLOT_WIDTH=12.14
AVG_PLOT_DEPTH=28.34
RWH_DECLARED=YES
IS_SWIMMING_POOL_EXISTS=NO
IF_HERITAGE_TOWN_LESSTHAN_1KM_RADIUS=NO

OFFICE