
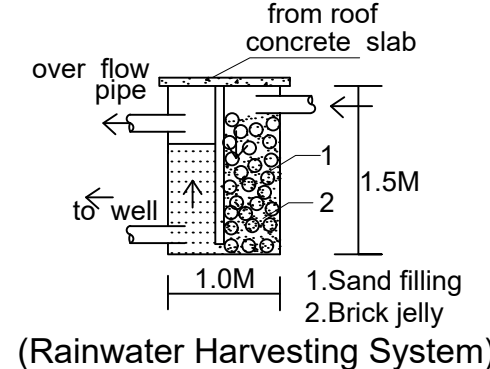
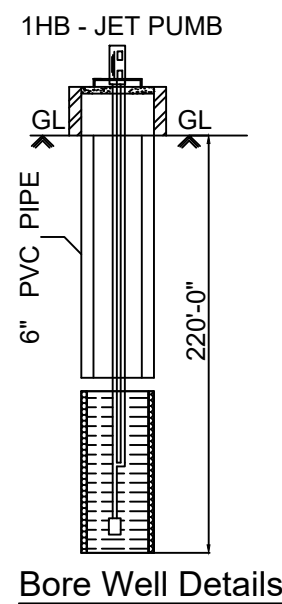
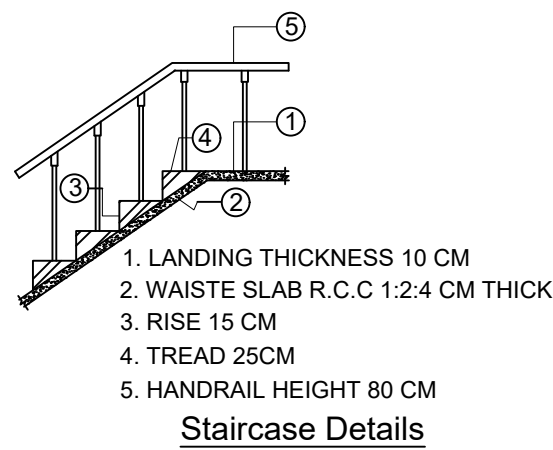
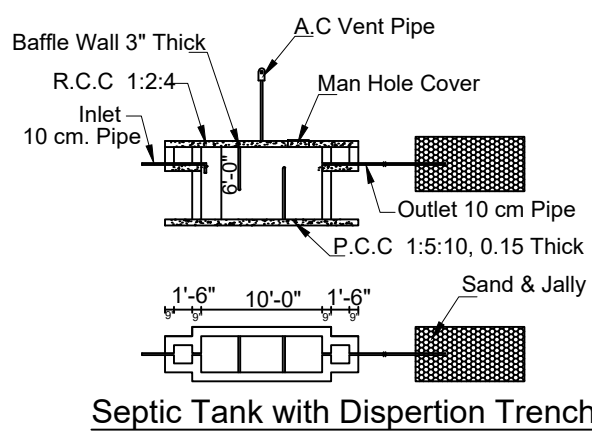
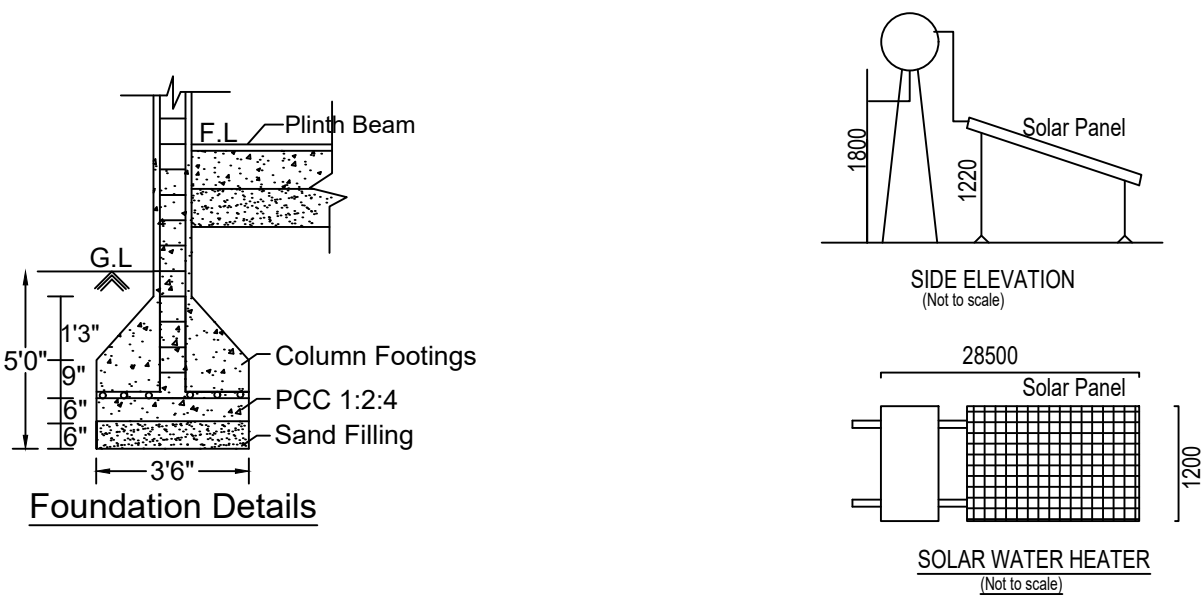
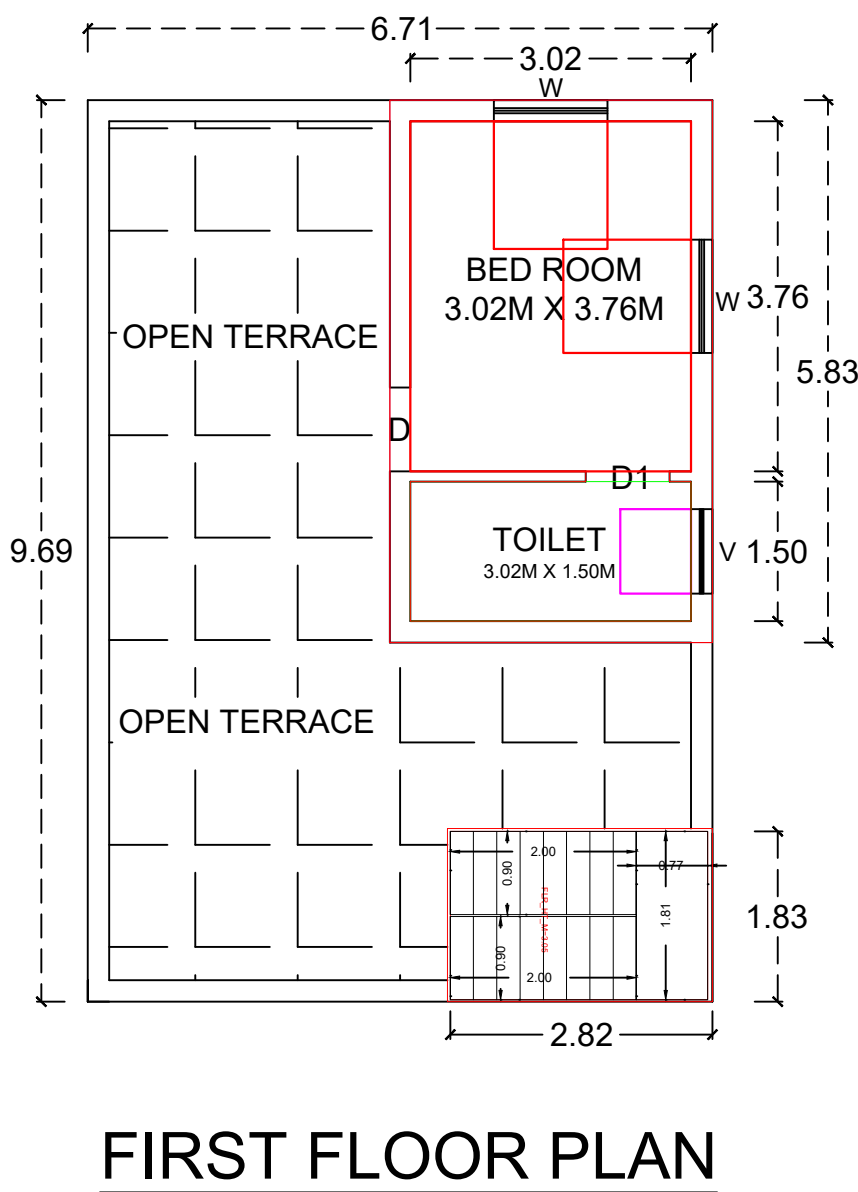
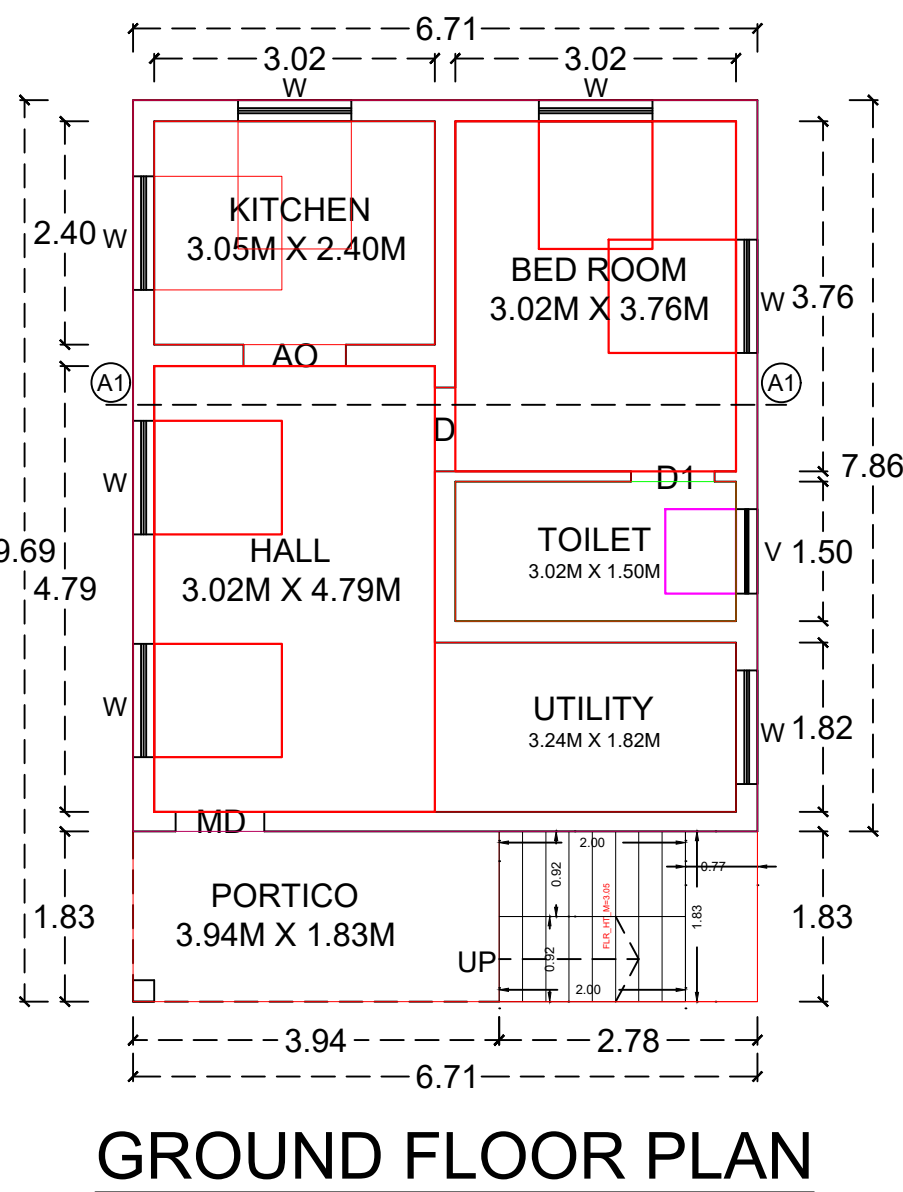
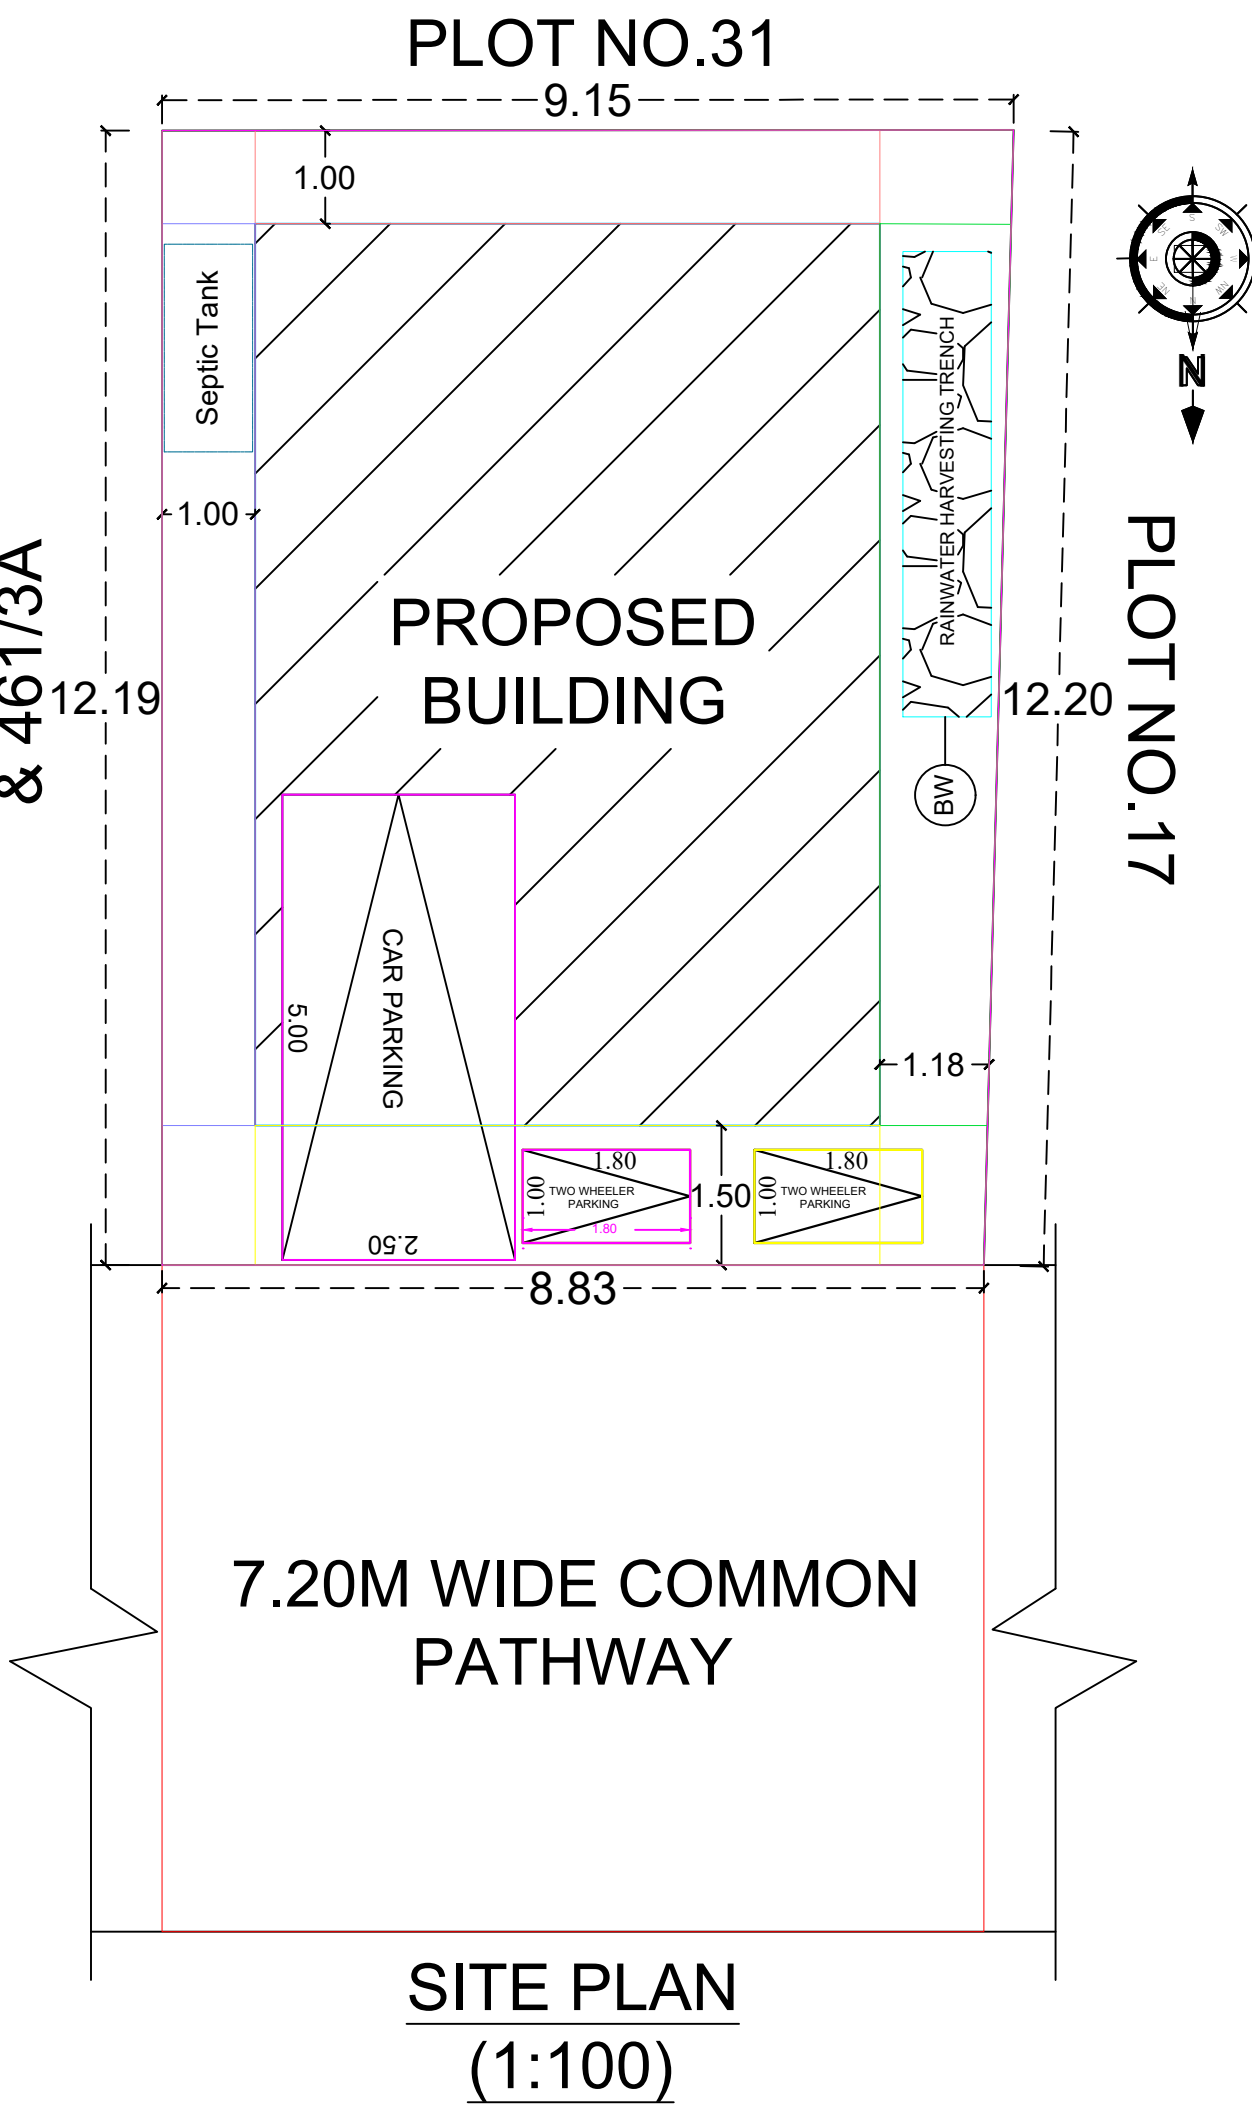
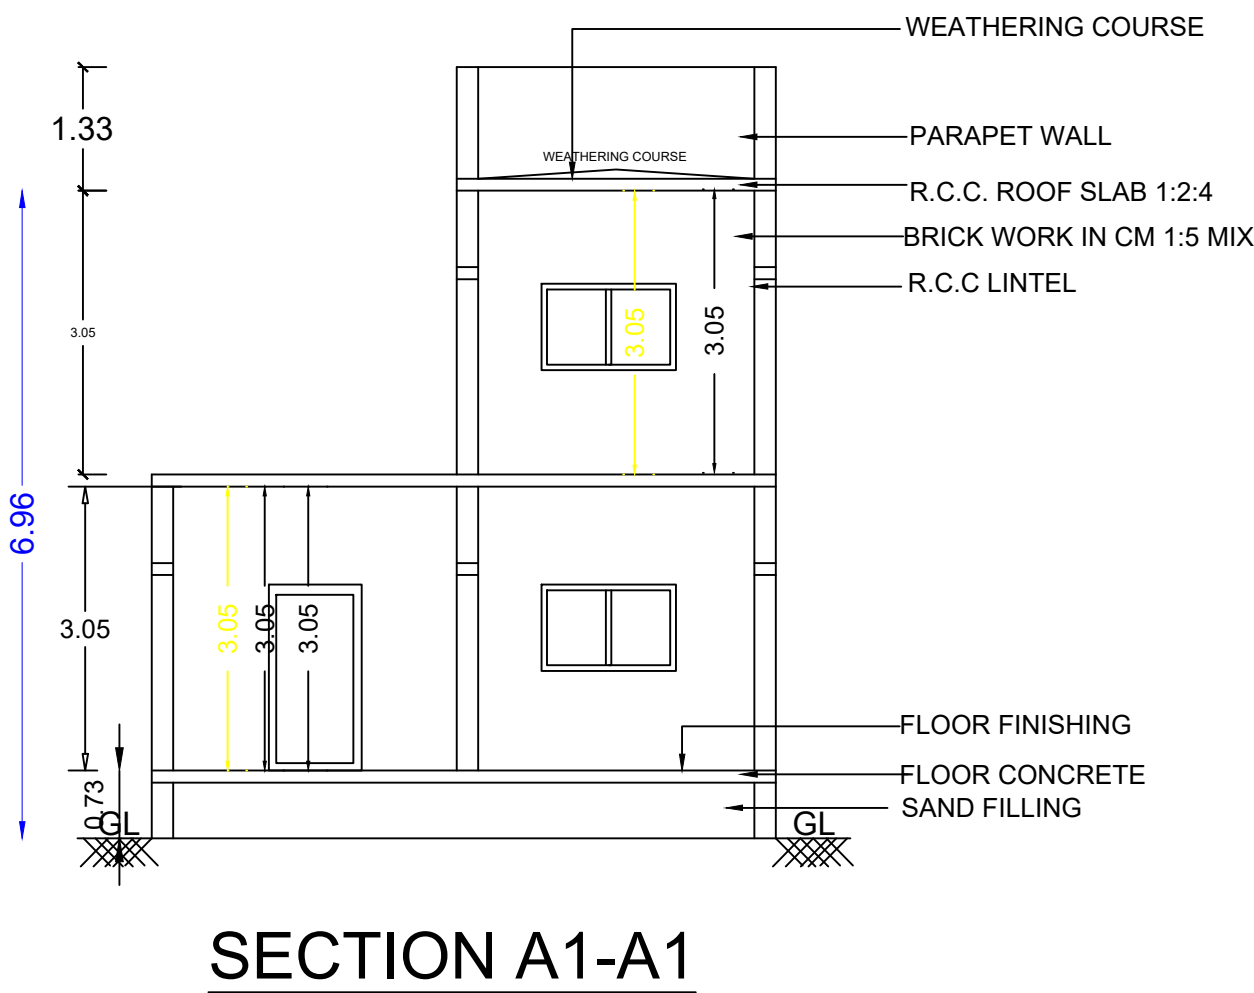


PLAN SHOWING THE PROPOSED CONSTRUCTION OF R.C.C. ROOF RESIDENTIAL BUILDING IN GROUND & FIRST FLOOR AT OLD

S.NO.461/1-PART, NEW S.NO.461/1A1E-PART, NEW SUB DIVISION S.NO.461/8, PATTa NO.4198, PLOT NO.16, KONGESHWARA

NAGAR, ESANOOR VILLAGE, IDAYAMELUR PANCHAYAT & GROUP, SIVAGANGAI TALUK & SIVAGANGAI DISTRICT.

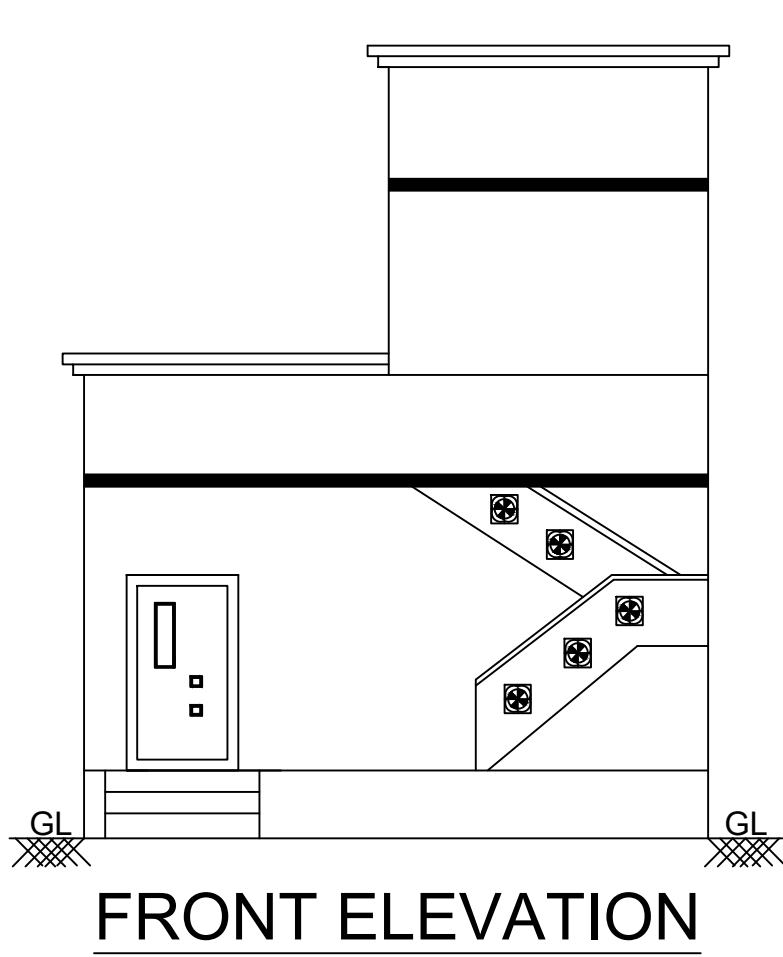

SPECIFICATIONS

1. SAND FILLING
2. P.C.C. MIX RATIO 1:5:10 40MM METAL
3. R.C.C. ISOLATED FOUNDATION
4. BRICK WORK CM MIX RATIO 1:6
- 5 R.C.C. 1:1.5:3 MIX AS PER IS 456 : 2000

SCHEDULE OF JOINERIES



MAIN DOOR MD	1.20 X 2.10
DOOR D	1.00 X 2.10
DOOR D1	0.90 X 2.10
WINDOW W	1.20 X 1.20
VENTILATOR V	0.90 X 0.60

PLINTH AREA DETAILS

PLOT AREA	1180.00 SQ.FT	109.63 SQ.M
GROUND FLOOR AREA	700.00 SQ.FT	65.03 SQ.M
FIRST FLOOR AREA	217.50 SQ.FT	25.50 SQ.M
VACANT AREA	480.00 SQ.FT	44.60 SQ.M

COLOR INDEX

	SITE / BOUNDARY AREA
	PROPOSED BUILDING
	EXISTING ROAD

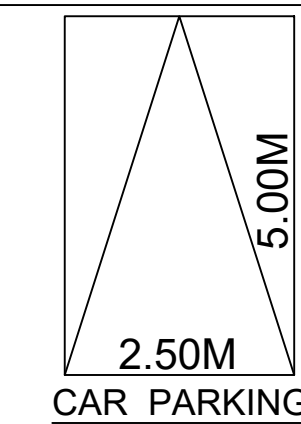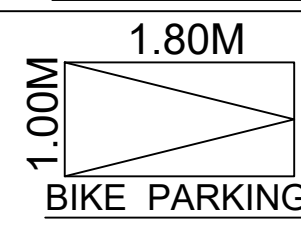	PARKING CALCULATION:-		
	Floor Area above 75.00sq.m = 1 Car Parking		
	PARKING PROVIDED:-		
	No. of Car Pockets : 1 No. of Bike Pockets : 2		
F.S.I DETAILS		PROPOSED	PERMISSIBLE
Total Plinth Floor Area Site Area = 85.23 109.63		0.77	2.00

APPLICANT

Mrs.S.MURUGESWARI W/O Mr.SARAVANAN

ENGINEER

Er. R. ANBAZHAGAN, B.E.,F.I.E.,F.I.V.,
REGISTERED DTCP ENGINEER
REGD. NUMBER: RE/Gr.I/SVG Region/001/2019,
SIVAGANGAI MUNICIPALITY,
6, THIRUPPATHUR ROAD,
(NEAR ANJANEYAR KOIL)
SIVAGANGAI - 630 561.
CELL NO: 98653 48124.

OFFICE USE