
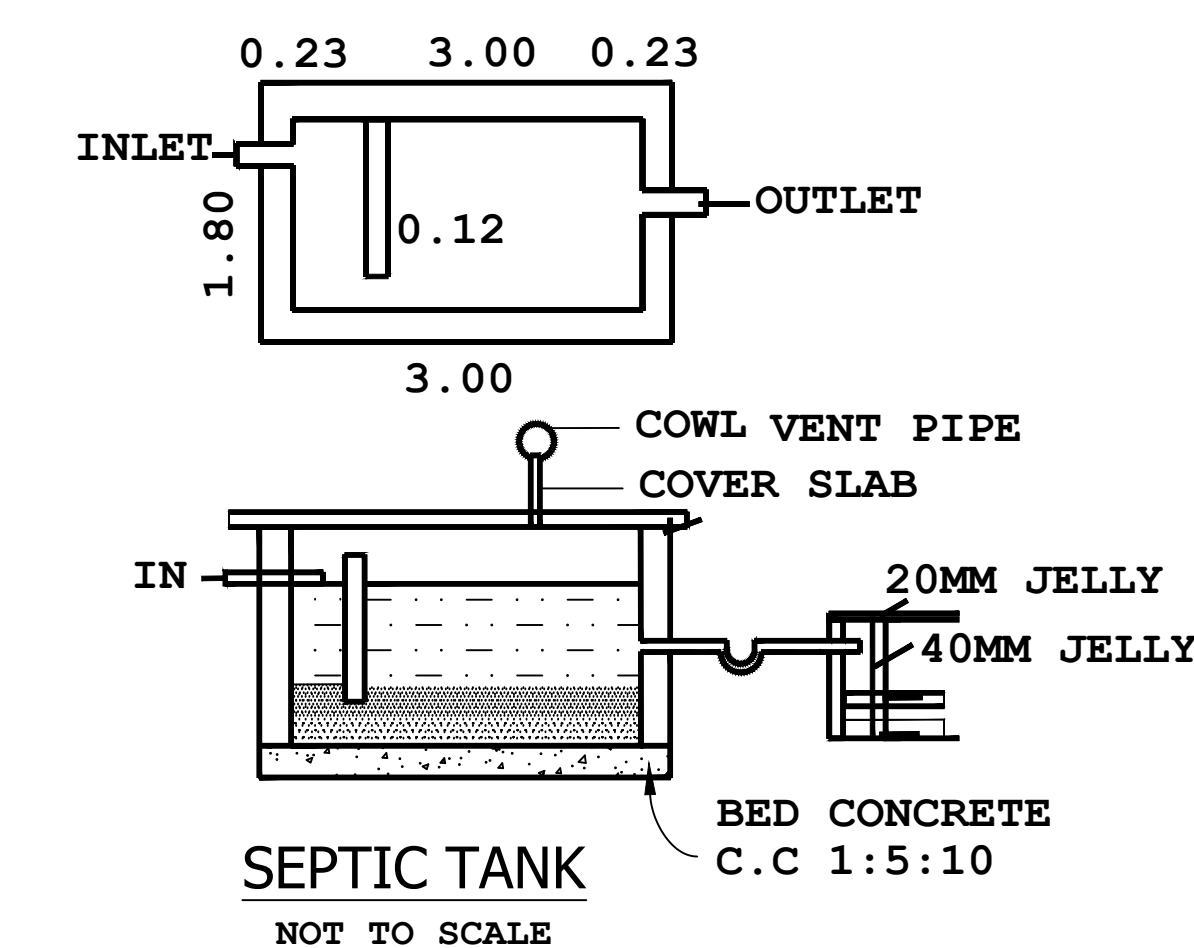
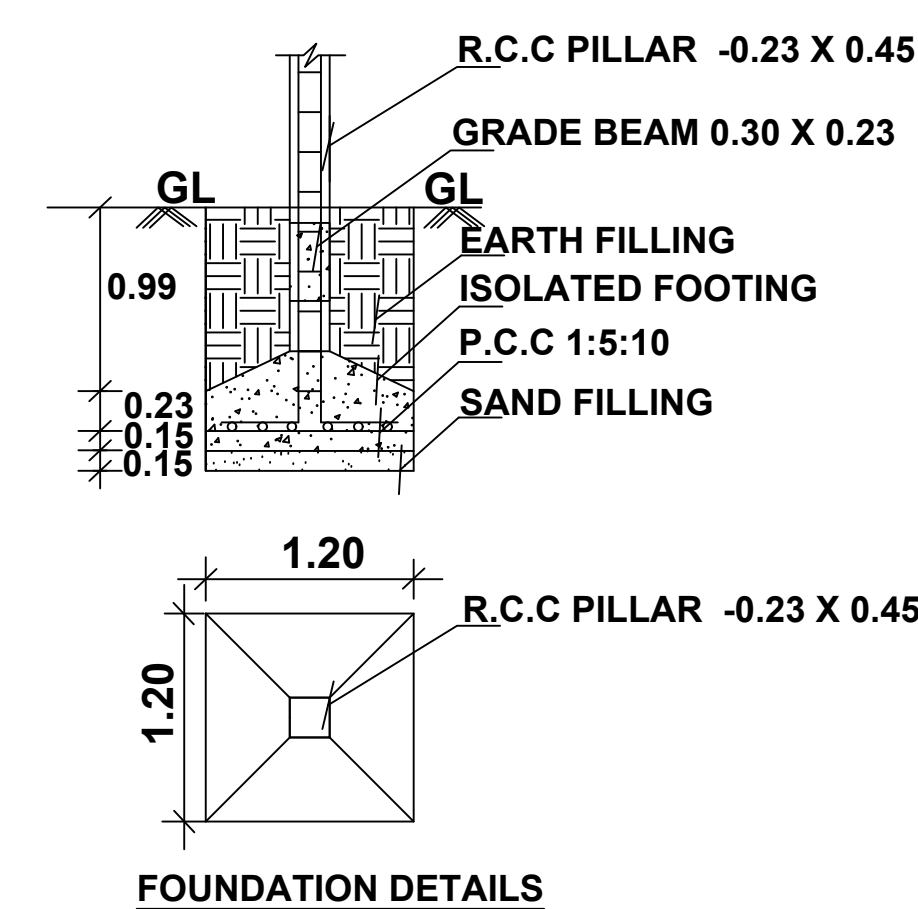
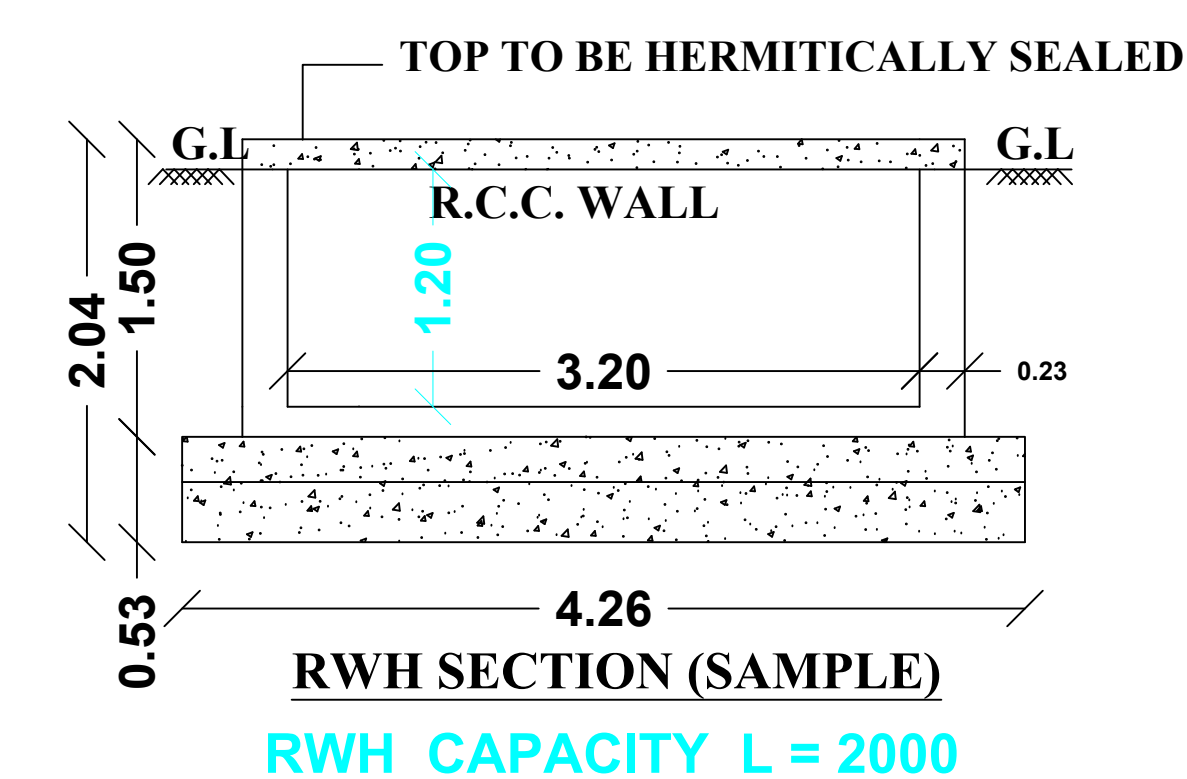
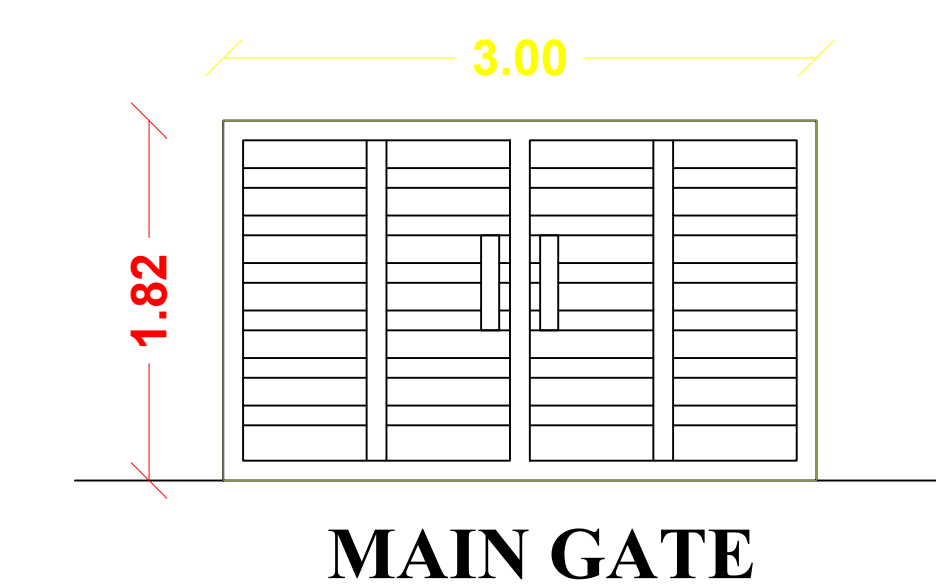
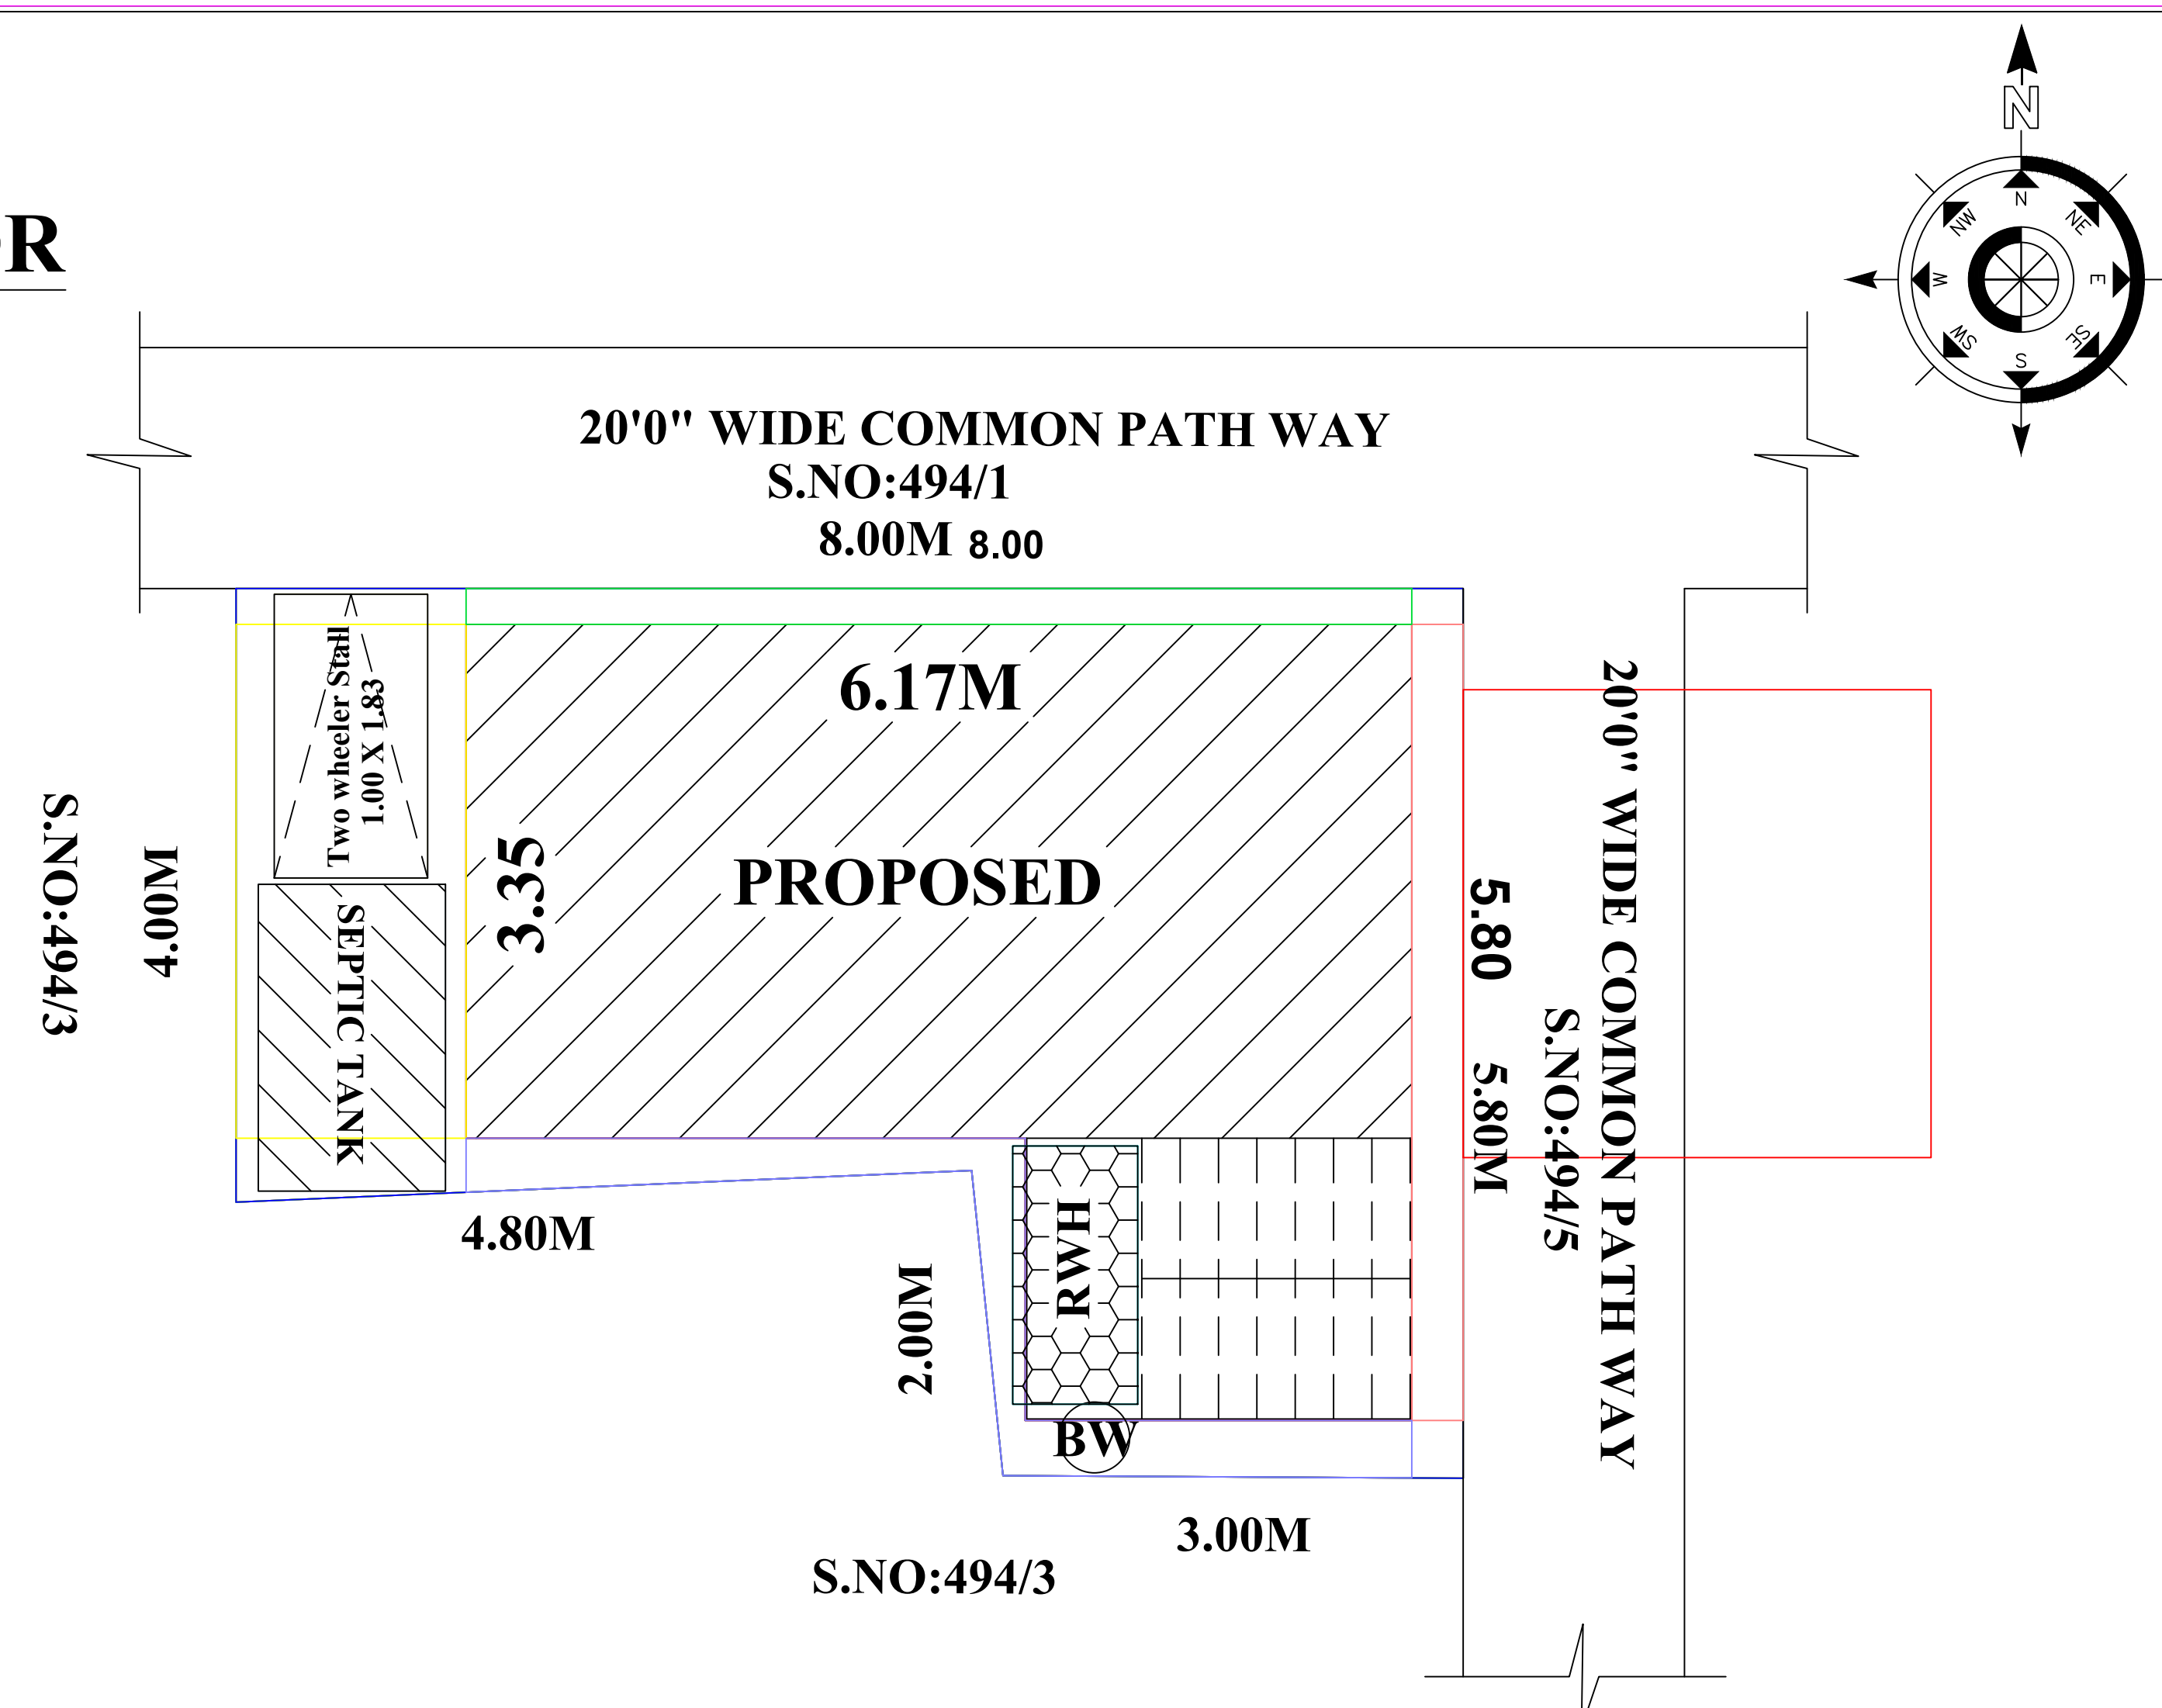
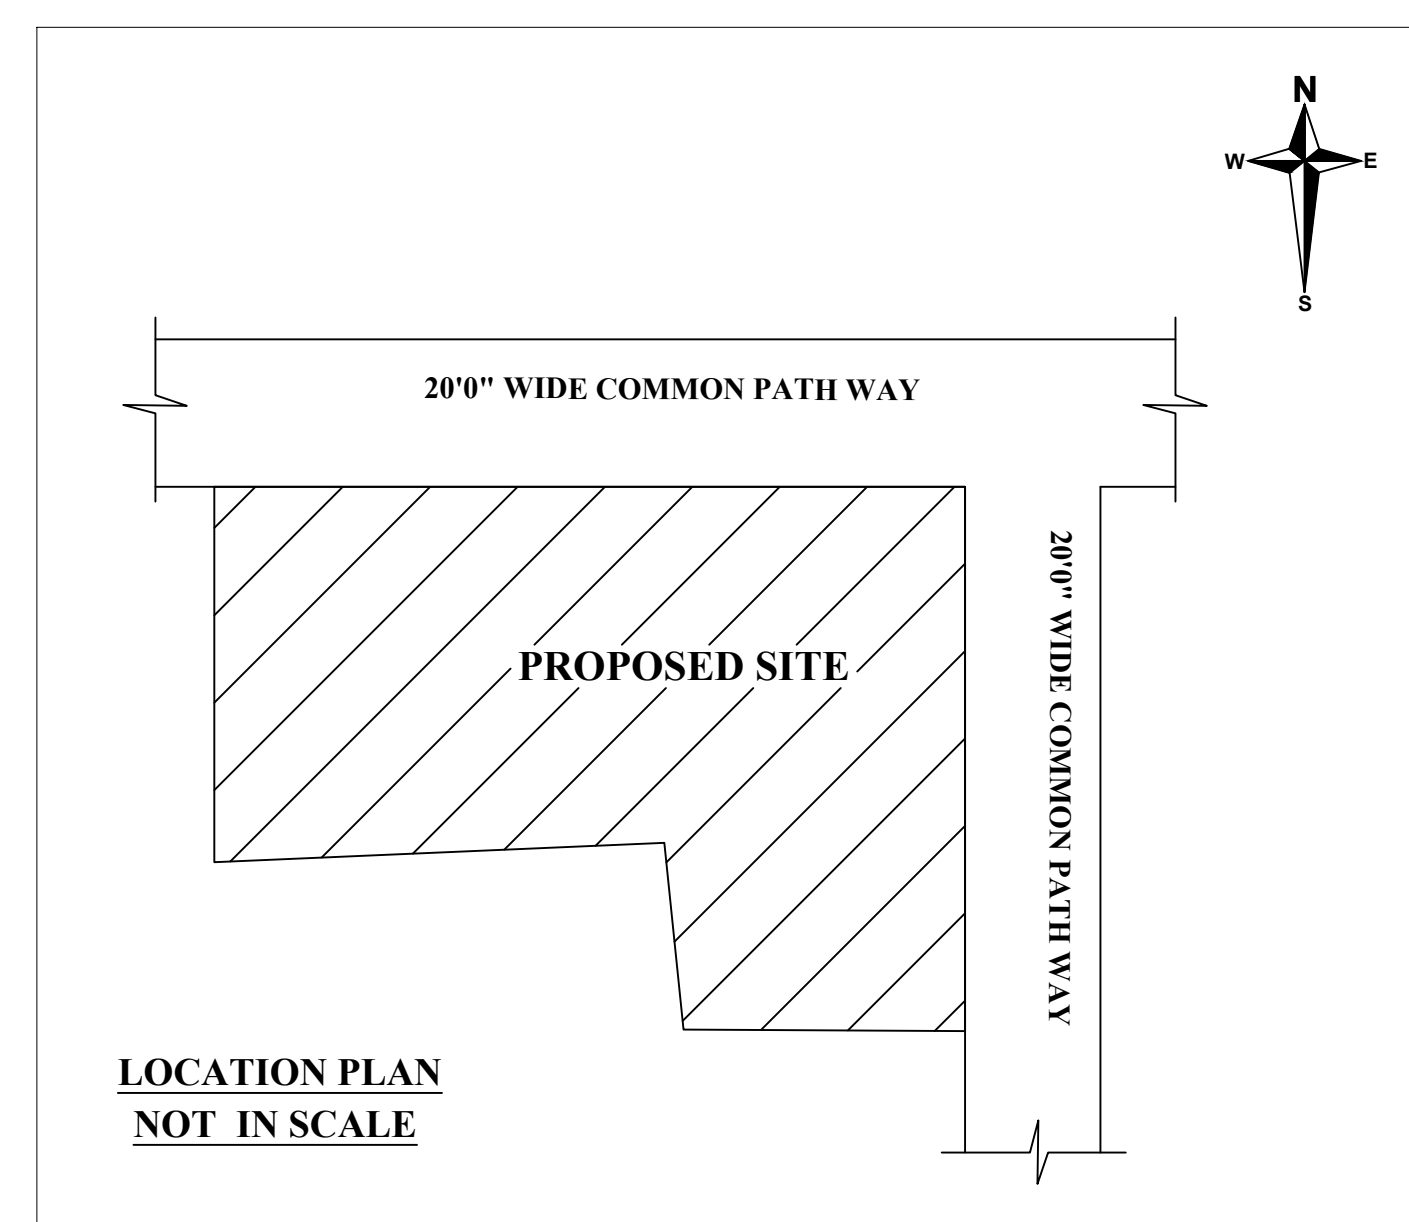
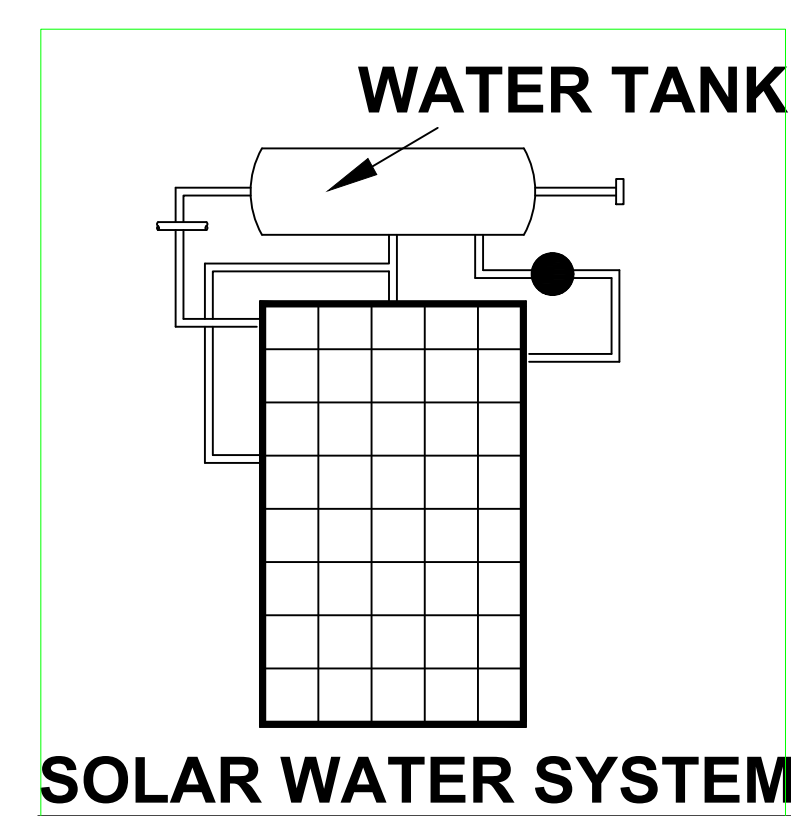
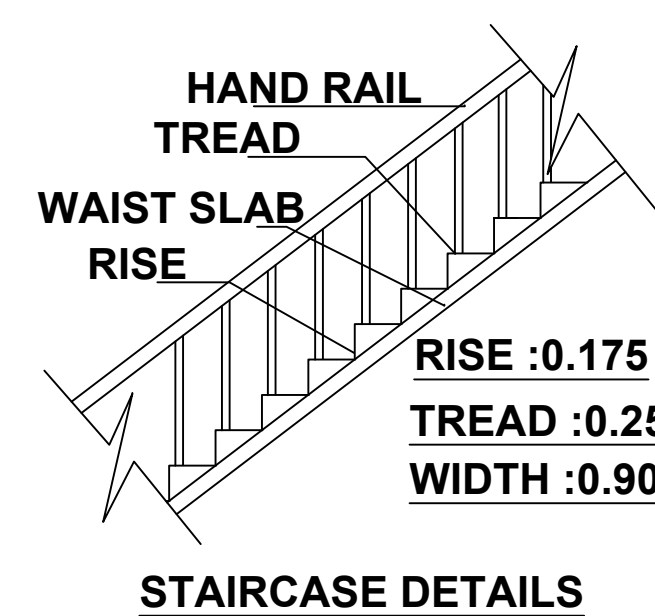
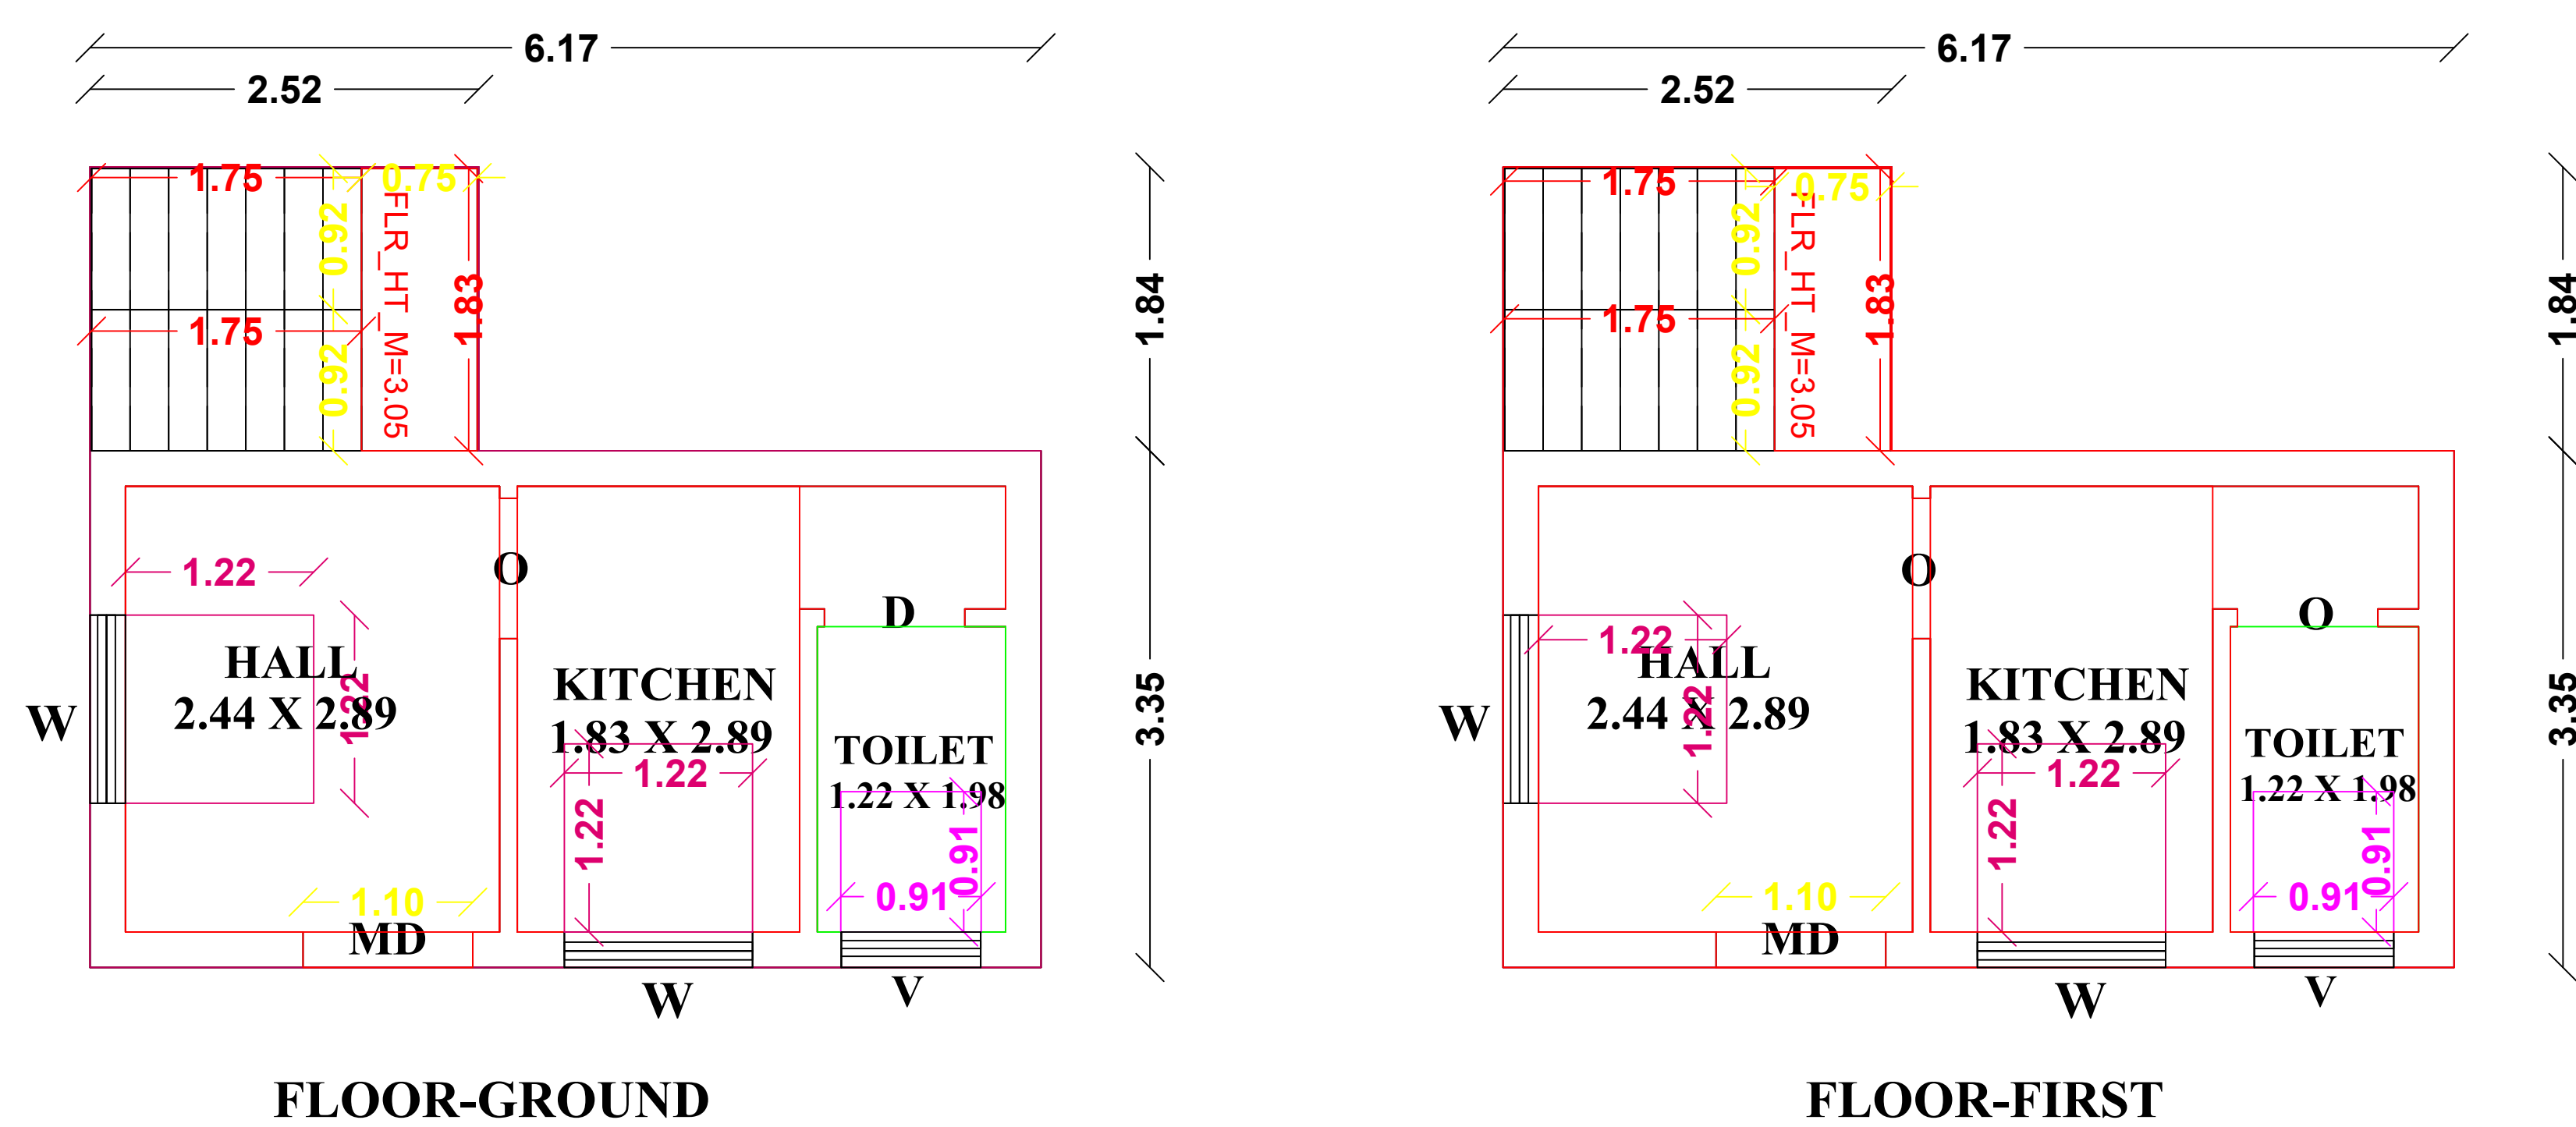


R.C.C ROOF BUILDING IN S.NO.494/2, PATT A NO:379 , OKKUR VILLAGE,
OKKUR GROUP, OKKUR PANCHAYAT, SIVAGANGAI TALUK & DISTRICT.

SCALE : 1:100 (ALL DIMENSIONS ARE IN METRE).

NAME OF THE OWNER : Mr.M.VEERAPPAN S/o Mayakalai

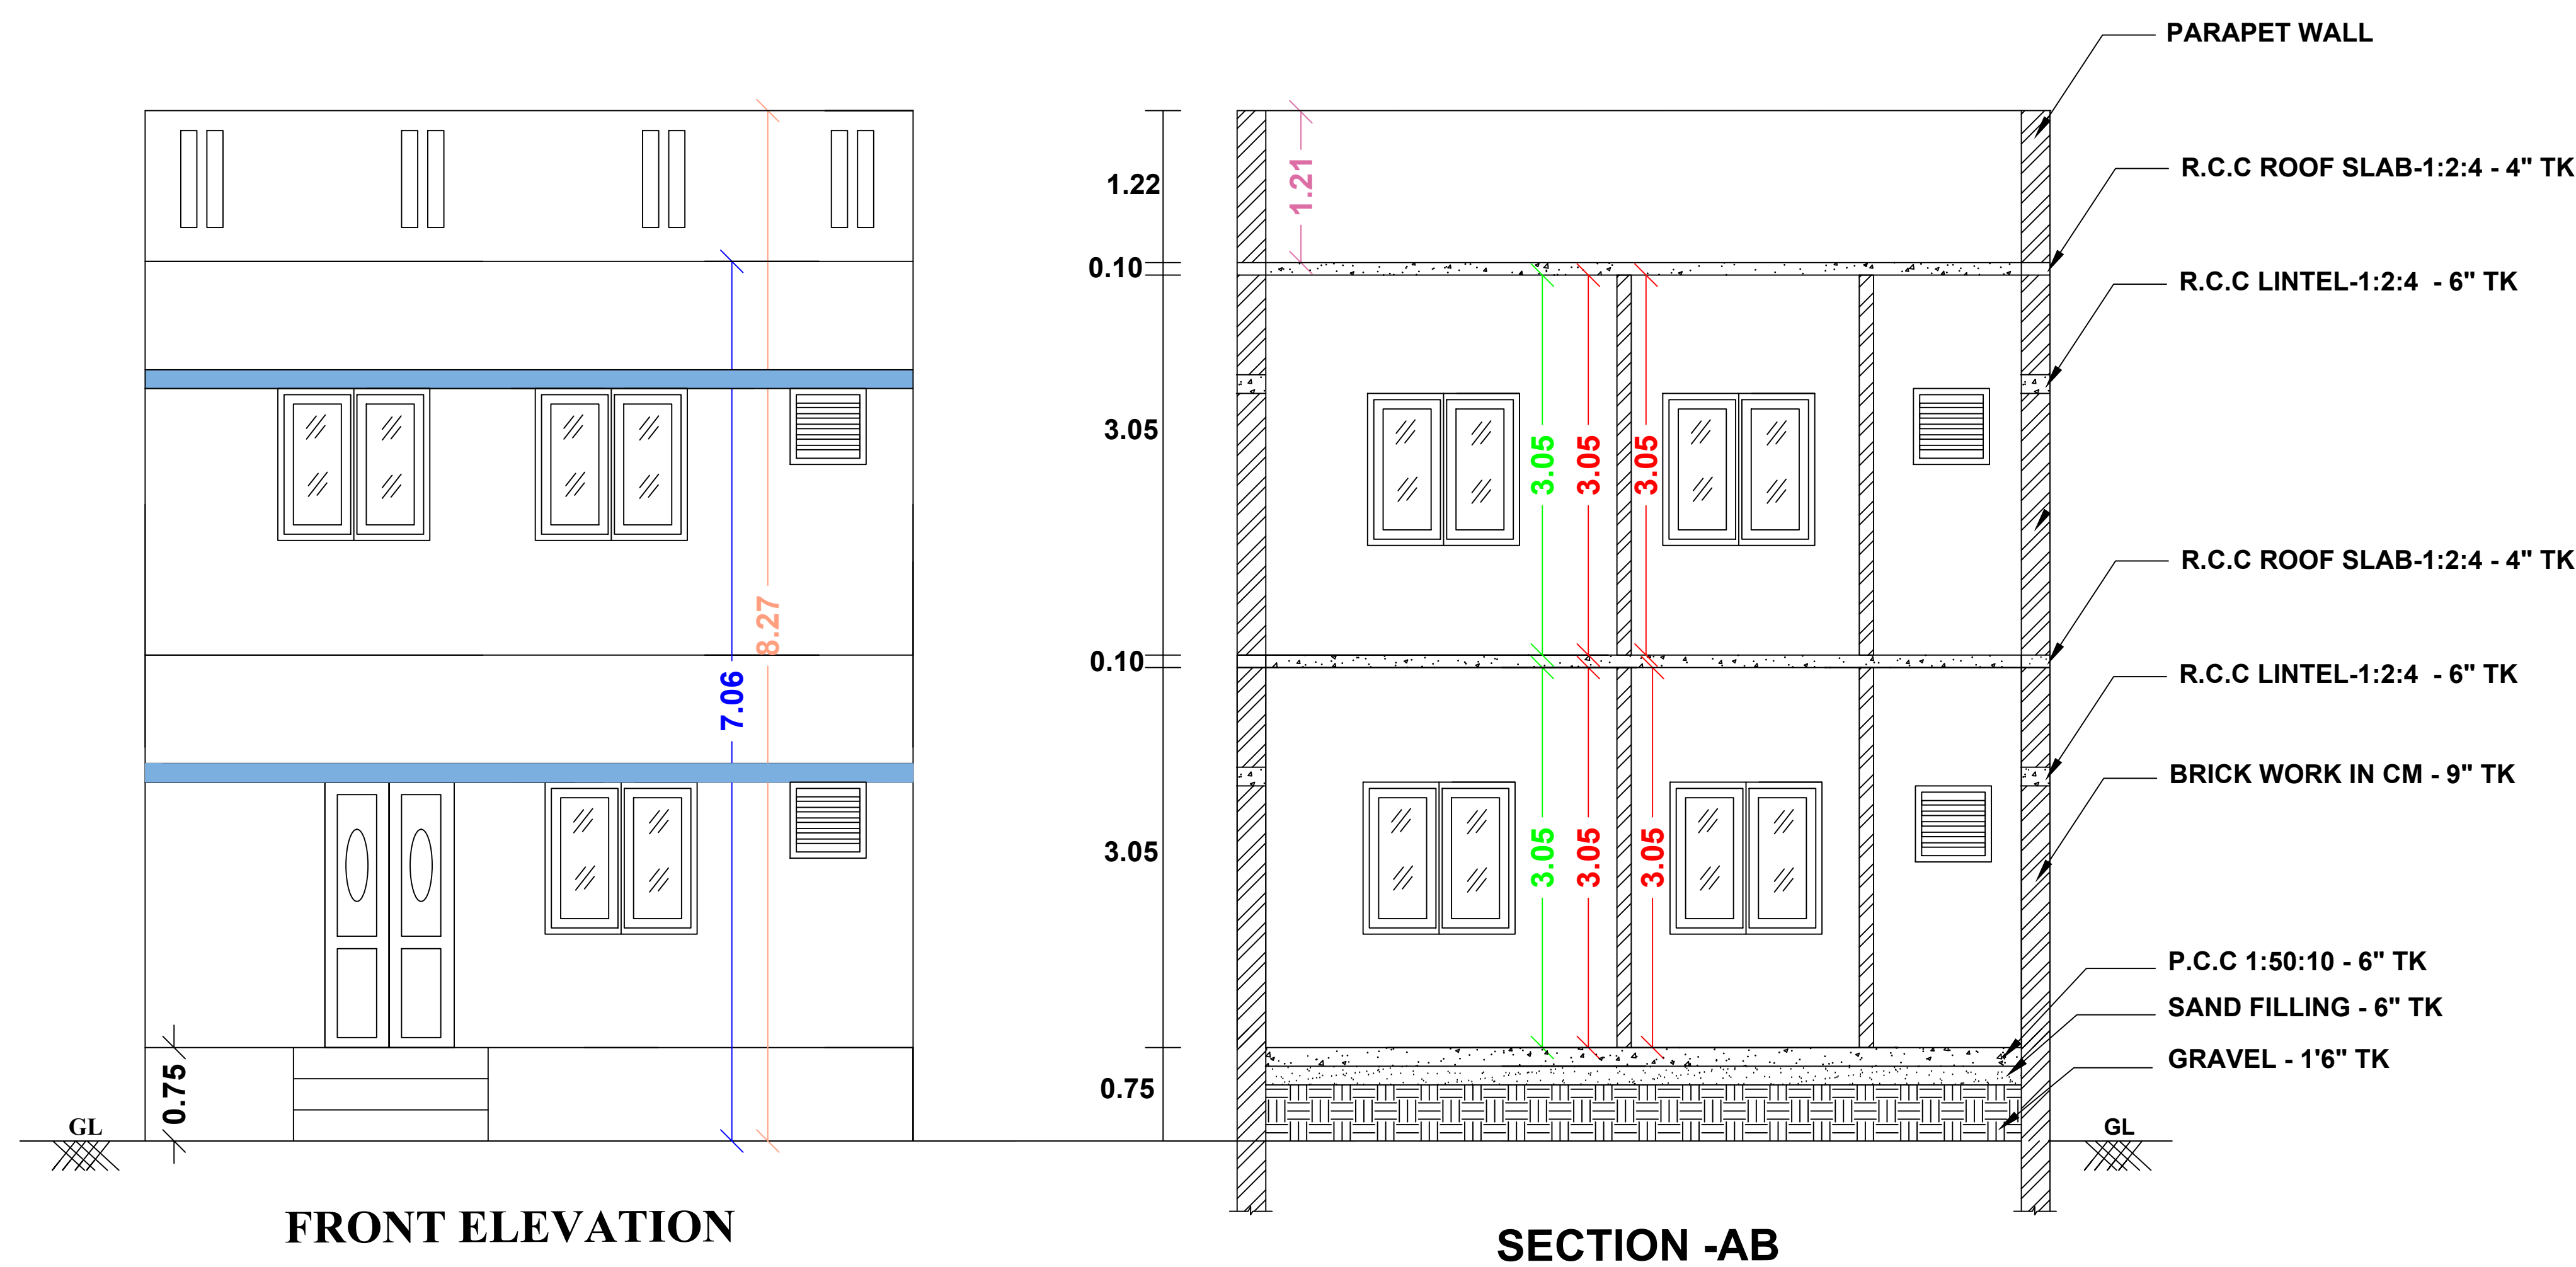

CASE TYPE : NEW PROPOSAL		
PLOT USE : RESIDENTIAL		
DWELLING UNITS : RESIDENTIAL UNITS		
AREA OF THE PLOT : 430.56Sft		
SCHEME/AREA		
LAYOUT APPROVAL NUMBER :		
DATE :		
<u>JOINERY DETAILS</u>	<u>METRE</u>	
MD - CW DOOR	1.10 X 2.10	
D - CW DOOR	0.90 X 2.10	
W - CW WINDOW	1.22 X 1.22	
V - VENTILATOR	0.90 X 0.60	
<u>AREA DETAILS</u>	<u>SFT</u>	<u>SQM</u>
SITE AREA (As per doc)	430.56	40.00
SITE AREA (As per patta)	430.56	40.00
SITE AREA (AS PER SITE)	398.69	37.04
PRO BUILD GF	272.21	25.29
PRO BUILD FF	272.21	25.29
OPEN AREA	158.33	14.71

APPLICANT: Mr.M.VEERAPPAN

ENGINEER

Mr.P.KRISHNAKUMAR
REGISTER ENGINEER NO:112/LS/2020/00016
391, INDHIRA COLONY, OKKUR
SIVAGANGAI-630561, PH.NO:9788404201

PLAN_INFO
AS_AT_SITE=37.04
FMB_OR_PLR=40.00
PLOT_AREA_M2=40.00
AS_PER_DOCUMENT=40.00
SINGLE_FAMILY_BLDG=YES
CRZ=NO
SECURITY_ZONE=NO
ACCESS_WIDTH_M=4.00
WHETHER_GOVT_OR_AIDED_SCHOOL=NO
ROAD_WIDTH=3.05
ROAD_LENGTH=3.05
AREA_TYPE=OTHERS
MIN_PLOT_WIDTH=5.80
MIN_PLOT_DEPTH=8.00
LAND_USE_ZONE=RESIDENTIAL
LEASEHOLD_LAND=NO
BUILDING_NEAR_TO_RIVER=NO
SURVEY_NO=494/2
PATTA_No=379
VILLAGE=OKKUR
PANCHAYAT=OKKUR
TALUK=SIVAGANGAI
DISTRICT=SIVAGANGAI
JURISDICTION_TYPE=PANCHAYAT
OSR_APPLICABLE=NO
OSR_SURR_BUYBACK_RETAIN=SURRENDER
PREMIUM_FSI_REQUIRED=NO
IS_APPROVED_LAYOUT=NO
AVG_PLOT_WIDTH=5.80
AVG_PLOT_DEPTH=8.00
RWH_DECLARED=YES
IS_SWIMMING_POOL_EXISTS=NO
IF HERITAGE TOWN LESS THAN 1KM_RADIUS=NO

OFFICE