


PLAN SHOWING THE CONSTRUCTION OF R.C.C. ROOF RESIDENTIAL BUILDING IN GROUND FLOOR AT OLD S.NO.194/25-PART, NEW SUB DIVISION S.NO.194/25A1B, PATTA NO.4491, PLOT NO.16, MEENAKSHI NAGAR, IDAYAMELUR VILLAGE & PANCHAYAT, IDAYAMELUR GROUP, SIVAGANGAI TALUK & DISTRICT.

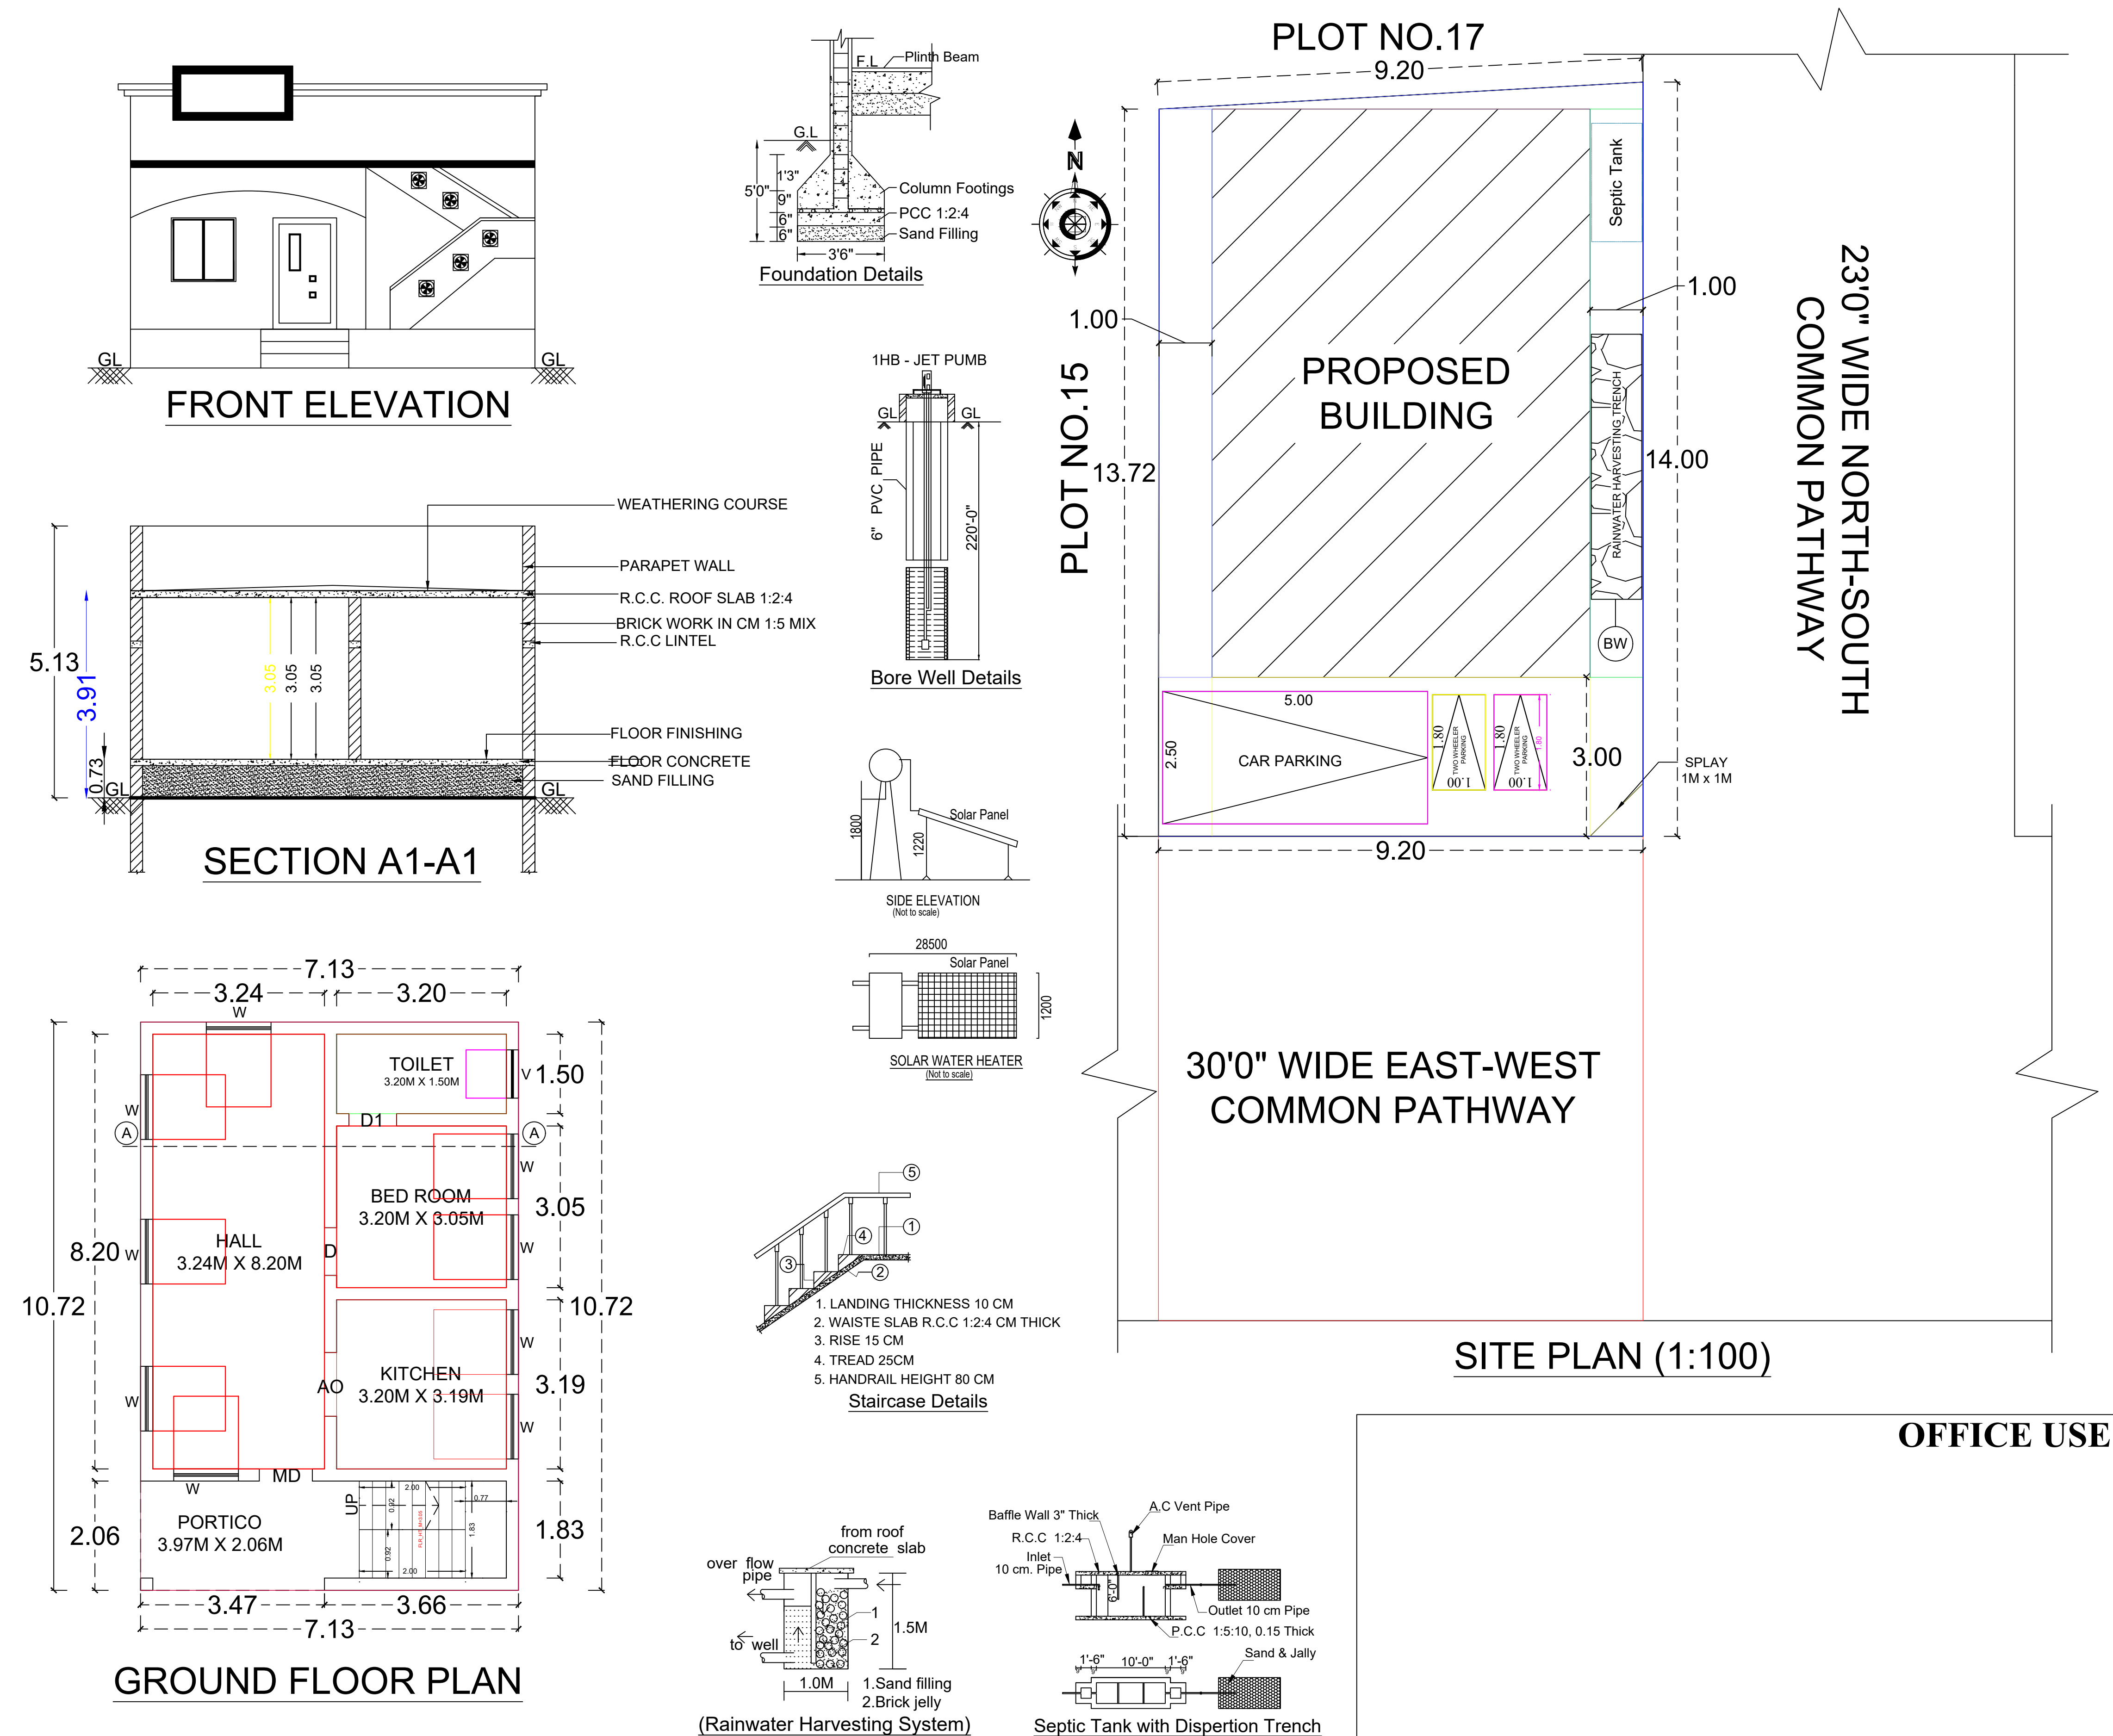

SPECIFICATIONS		
1. SAND FILLING		
2. P.C.C. MIX RATIO 1:5:10 40MM METAL		
3. R.C.C. ISOLATED FOUNDATION		
4. BRICK WORK CM MIX RATIO 1:6		
5 R.C.C. 1:1.5:3 MIX AS PER IS 456 : 2000		
SCHEDULE OF JOINERIES		
MAIN DOOR MD	1.20 X 2.10	
DOOR D	1.00 X 2.10	
DOOR D1	0.90 X 2.10	
WINDOW W	1.20 X 1.20	
VENTILATOR V	0.90 X 0.60	
PLINTH AREA DETAILS		
PLOT AREA	1374.00 SQ.FT	127.64 SQ.M
GROUND FLOOR AREA	822.50 SQ.FT	76.42 SQ.M
VACANT AREA	551.50 SQ.FT	51.22 SQ.M
COLOR INDEX		
	SITE / BOUNDARY AREA	
	PROPOSED BUILDING	
	EXISTING ROAD	
2.50M 5.00M CAR PARKING	PARKING CALCULATION:- Floor Area above 75.00sq.m = 1 Car Parking PARKING PROVIDED:- No. of Car Pockets : 1 No. of Bike Pockets : 2	
1.80M BIKE PARKING	F.S.I DETAILS Total Plinth Floor Area Site Area = $\frac{76.42}{127.64}$	PROPOSED 0.60 PERMISSIBLE 2.00
APPLICANT Mr.M.KARUPPANAN S/O Mr.MUTHUANAN		
ENGINEER Er. R. ANBAZHAGAN, B.E.,F.I.E.,F.I.V., REGISTERED DTCP ENGINEER REGD. NUMBER: RE/Gr.I/SVG Region/001/2019, SIVAGANGAI MUNICIPALITY, 6, THIRUPPATHUR ROAD, (NEAR ANJANEYAR KOIL) SIVAGANGAI - 630 561. CELL NO: 98653 48124.		