
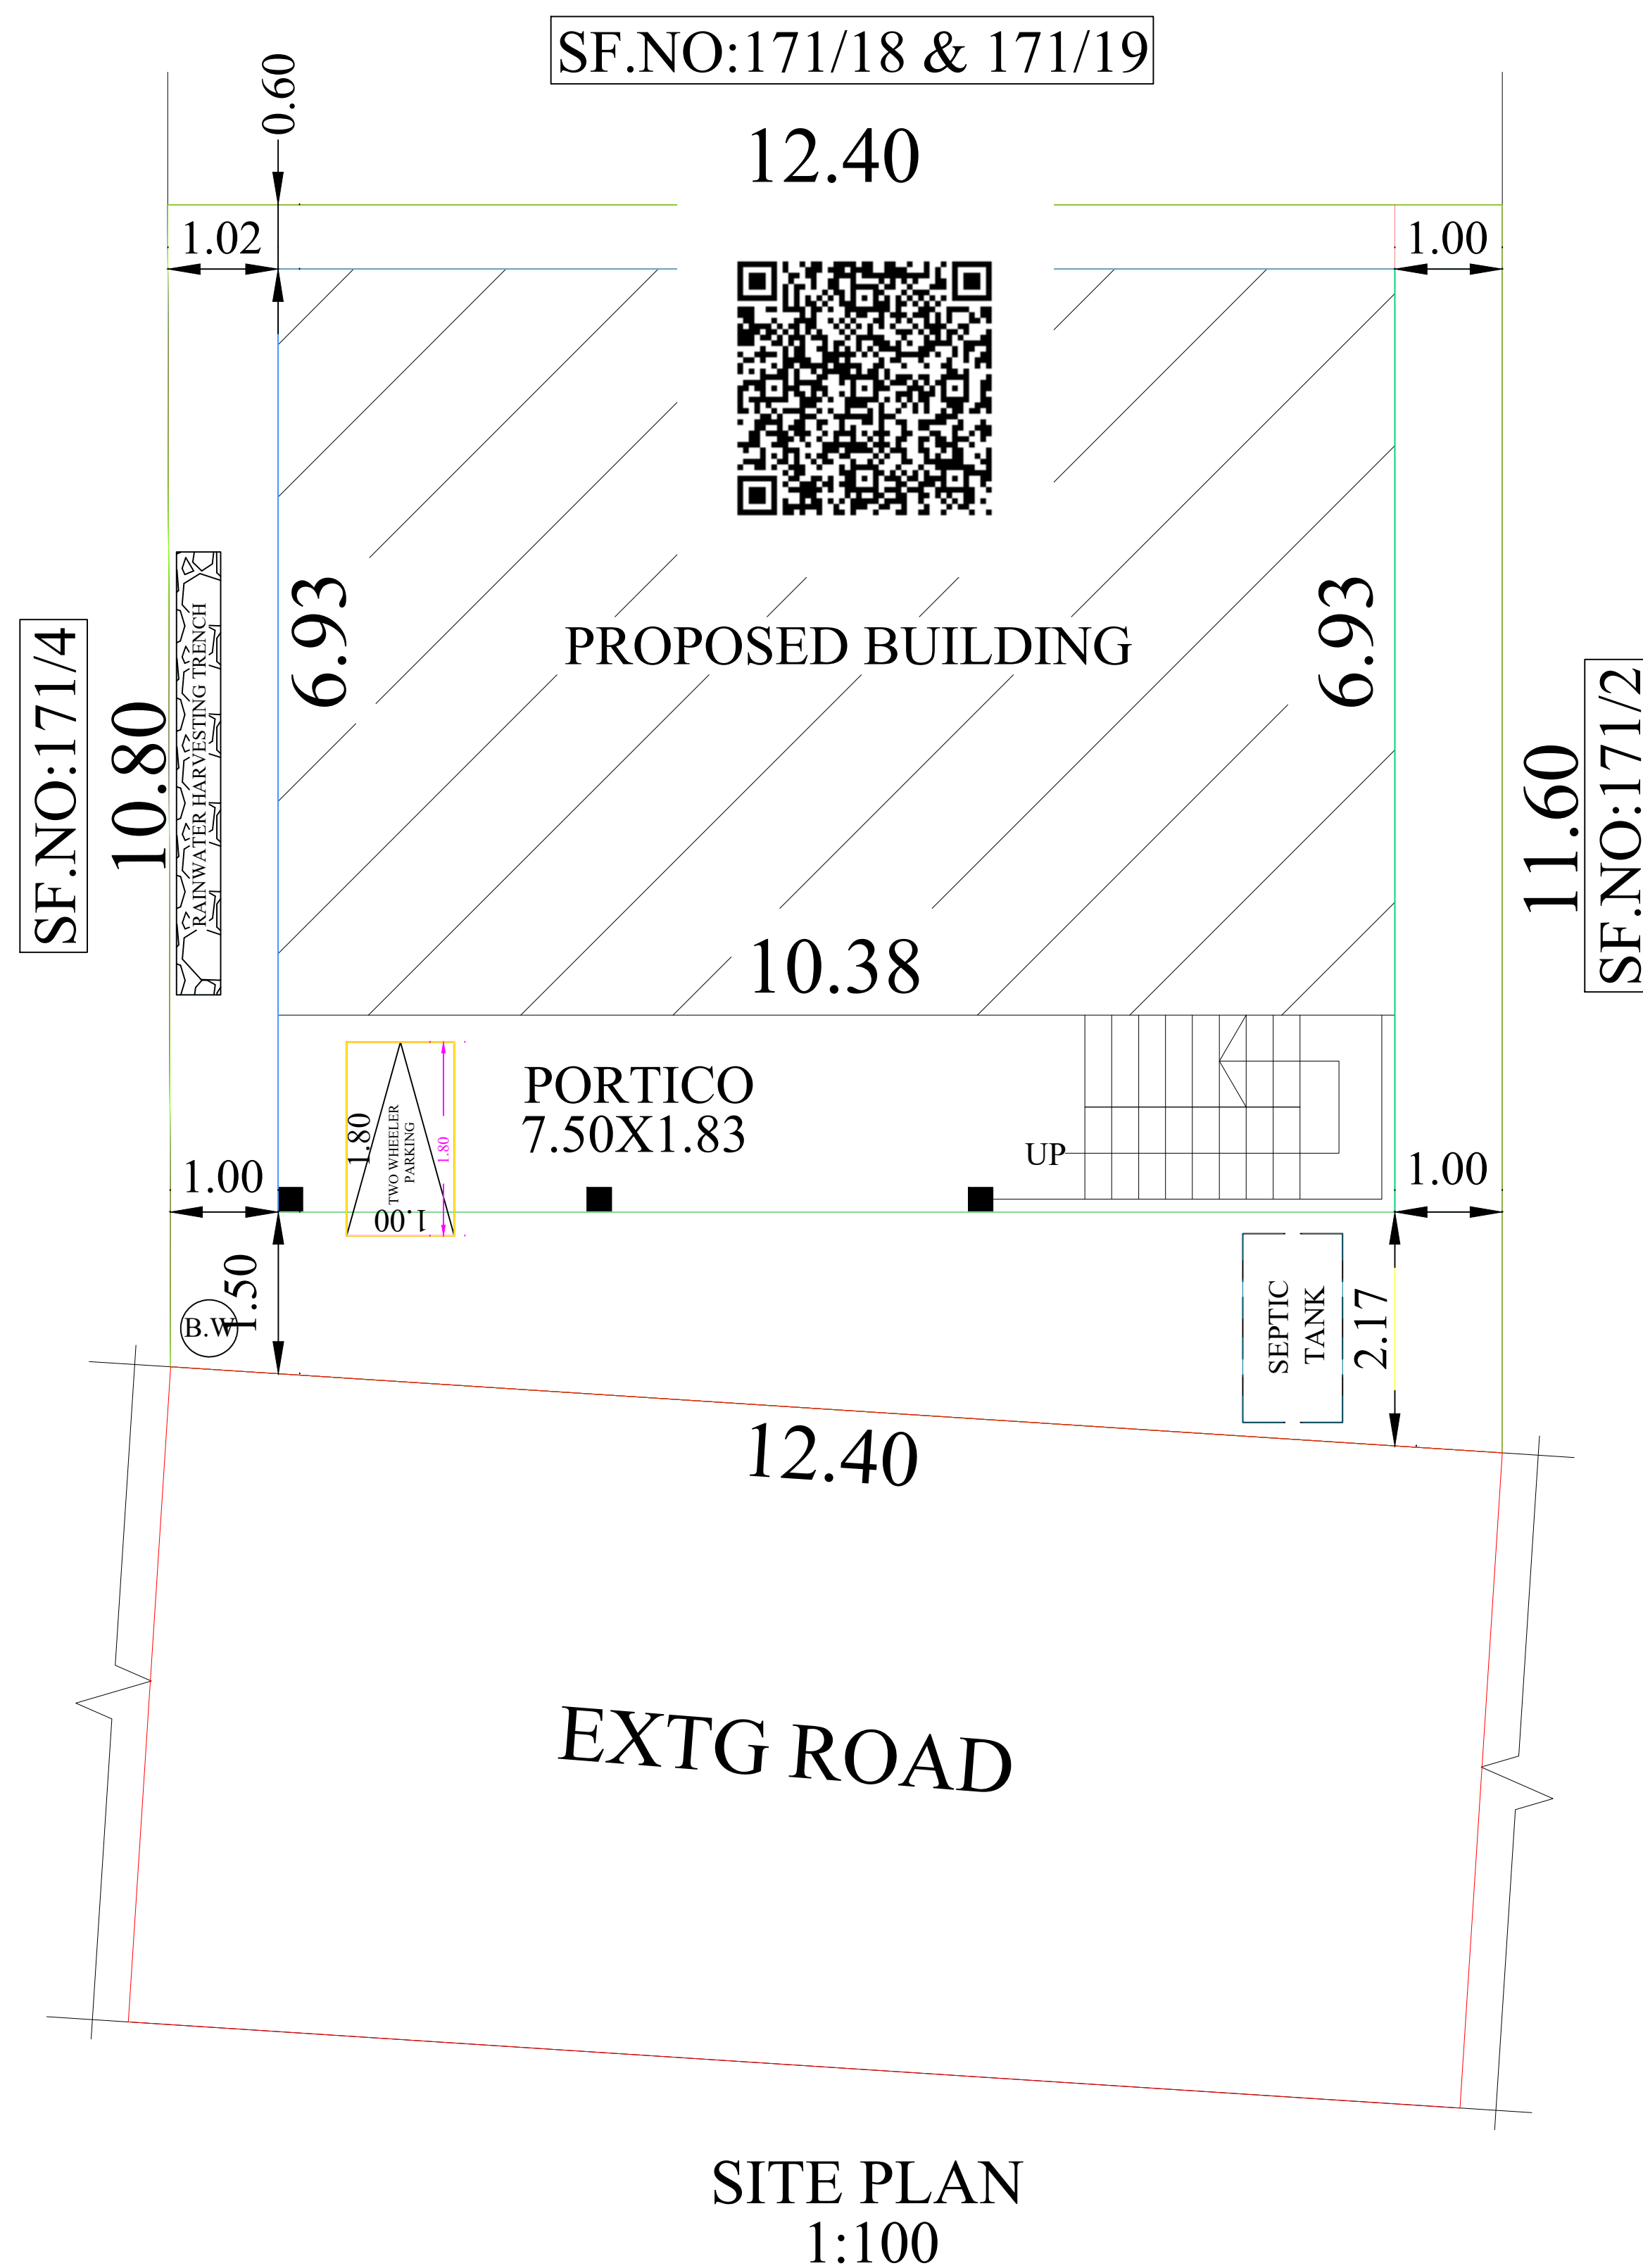


PLAN SHOWING THE PROPOSED CONSTRUCTION OF R.C.C ROOF RESIDENTIAL BUILDING GROUND FLOOR AT NATHAM SF.NO:171/3,
NATHAM PATTA NO:47,KEERANIPATTI VILLAGE & GROUP,THALAKAVOOR PANCHAYAT, KALLAL UNION,KARAIKUDI TALUK,
SIVAGANGAI DIST.

SCALE = 1'0":8'0"(OR)1:100

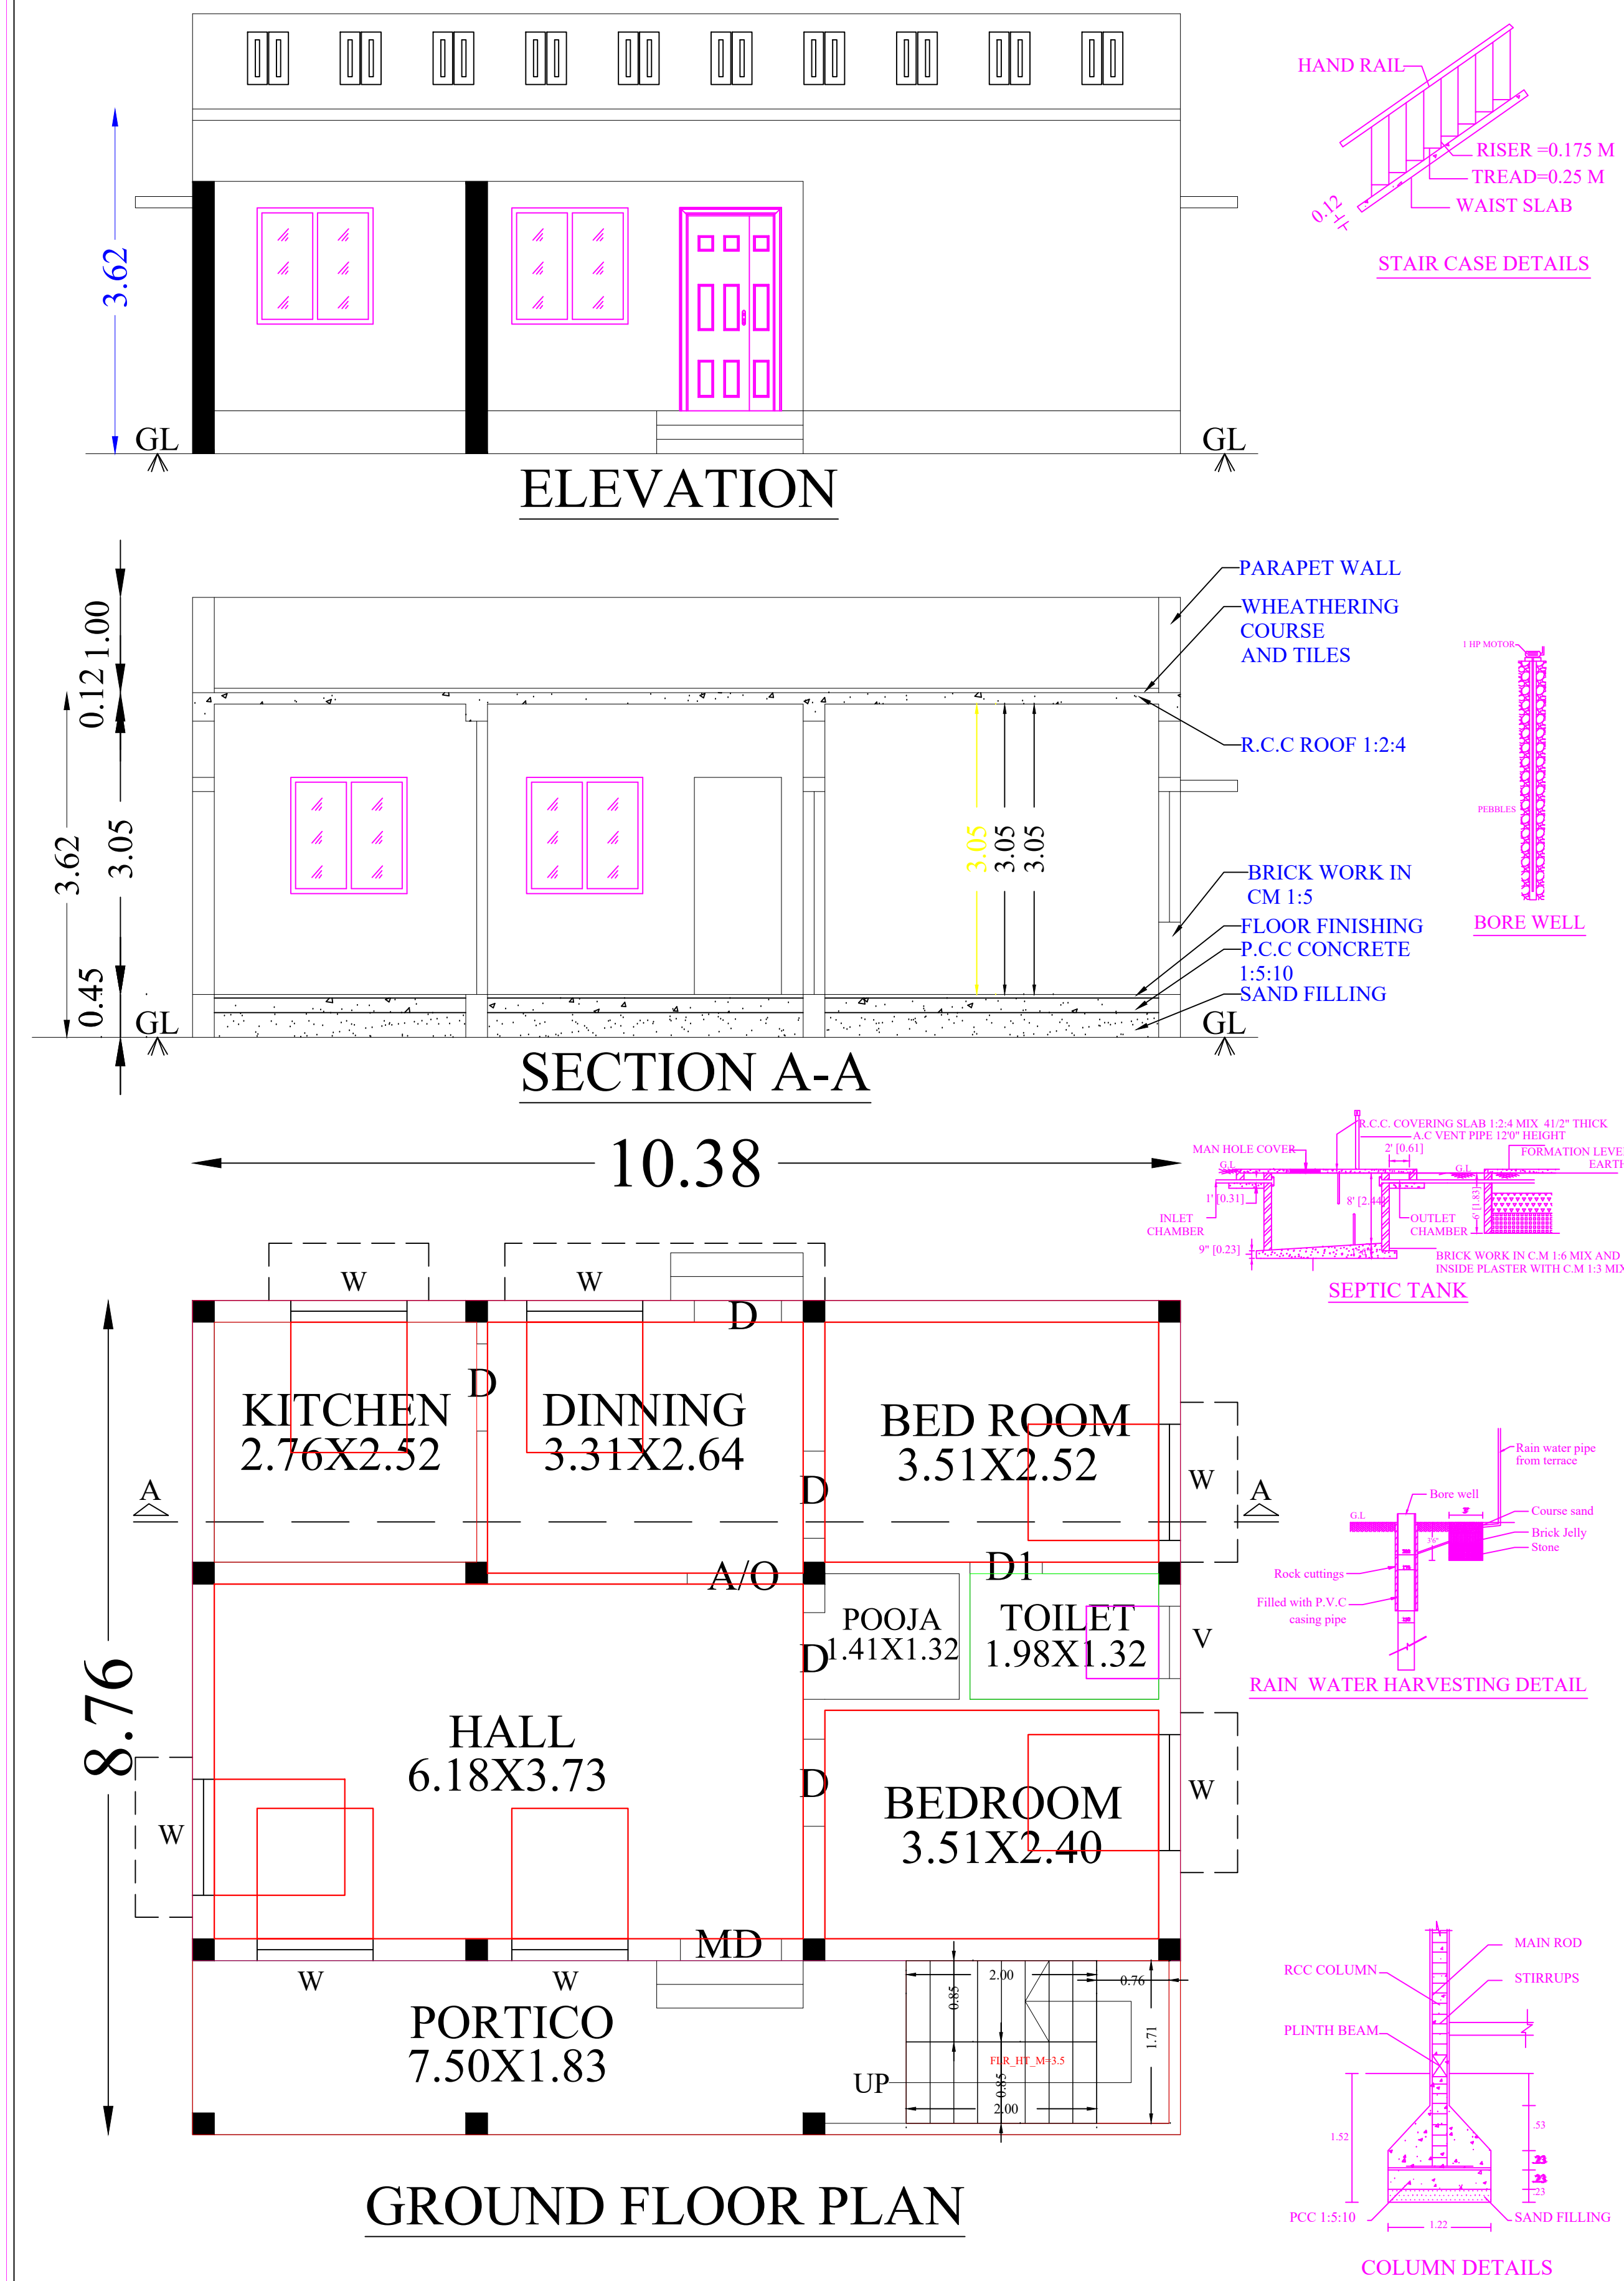

LEGEND		IN M	IN FT
MD	MAIN DOOR	1.06 X 2.13	3'6" X 7'0"
D	DOOR	0.91 X 2.13	3'0" X 7'0"
D1	DOOR	0.76 X 2.13	2'6" X 7'0"
W	WINDOW	1.22 X 1.37	4'0" X 4'6"
V	VENTILATOR	0.76 X 0.76	2'6" X 2'6"
AREA DETAILS:		SQ.M	SQ.FT
SITE AREA		137.00	1474.65
REFERENCE:		SQ.M	SQ.FT
GROUND FLOOR PLINTH AREA		90.91	978.55
OPEN SPACE AVAILABLE		46.09	496.10
ALL DIMENSIONS ARE IN METER			
COLOUR INDEX			
PRO CONSTRUCTION		☐	
SITE BOUNDARY		☐	
EXTG ROAD		☐	
OWNER NAME & SIGN			
Mr.RM.PALANIYAPPAN S/o:Mr.RAMASAMY			
 Er. M. KAVI GANESH, D.C.E., (L.B.S.), REGD. ENGINEER, GRADE-III (RE), REGD.NO : - 111/LS/2019/00013 KARAIKUDI SPECIAL GRADE MUNICIPALITY SIVAGANGAI DISTRICT, TAMIL NADU. GV PLANNERS & BUILDERS CELL NO:- 85088 41705			
ENGINEER			
OFFICE USE			