

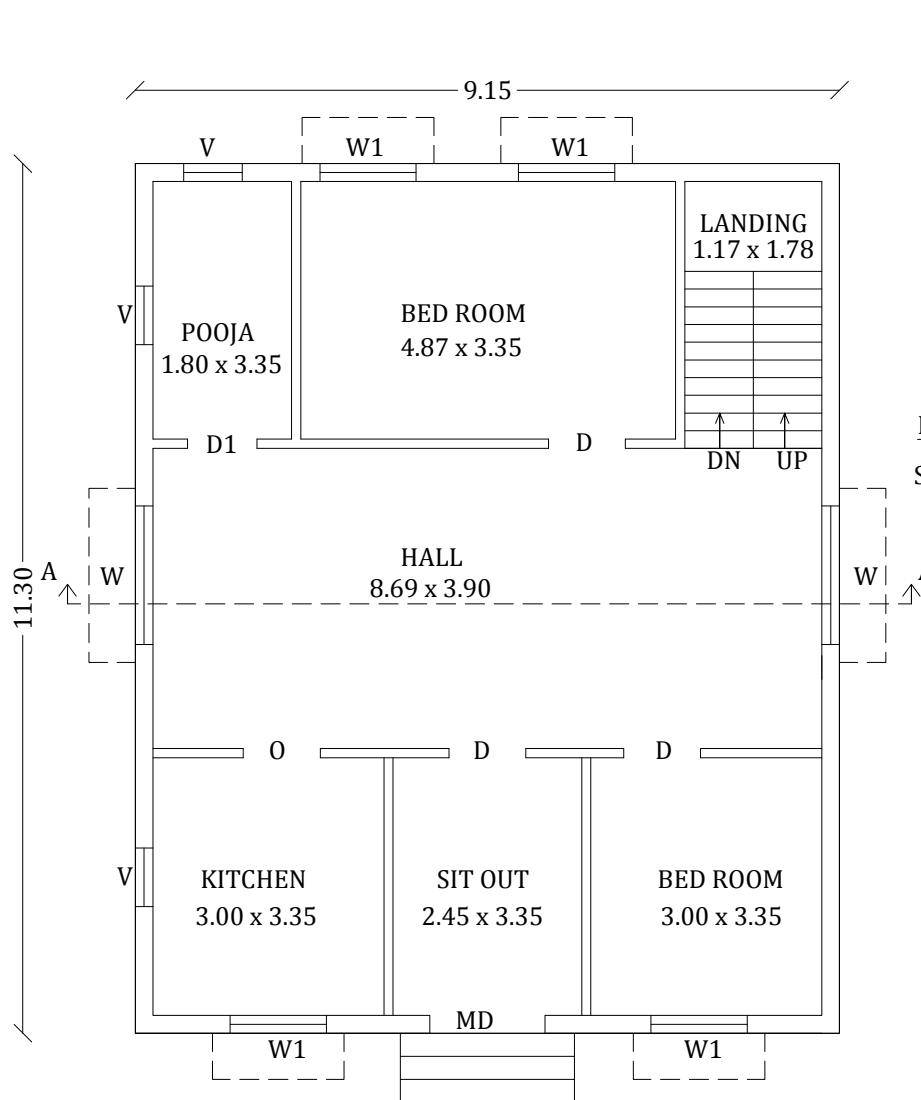
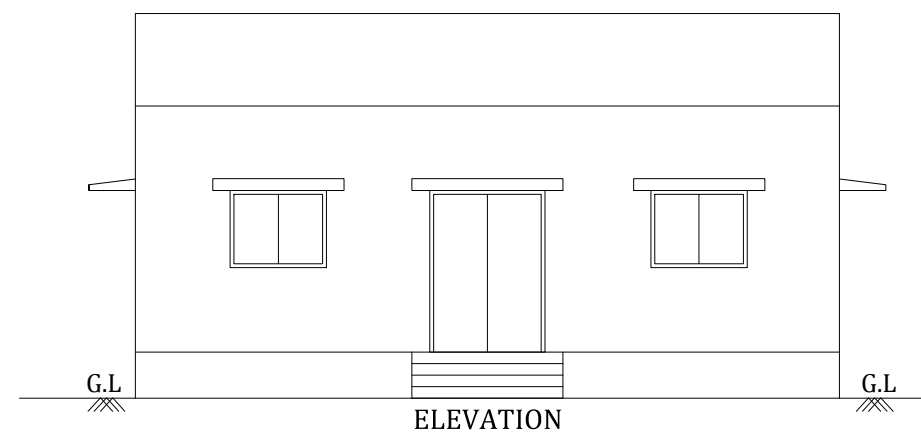
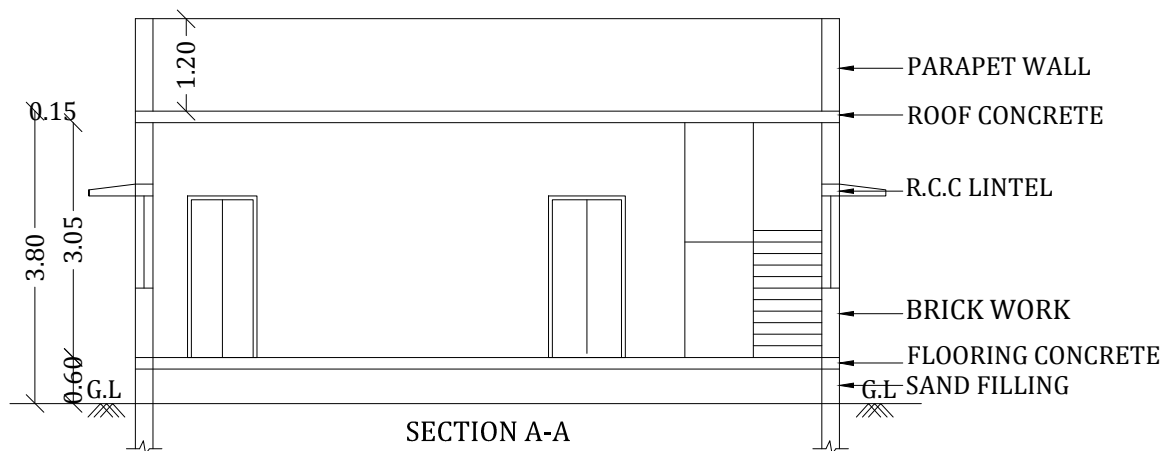
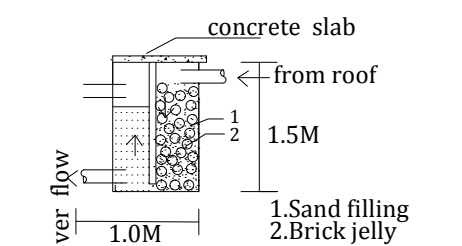



PLAN SHOWING THE PROPOSED CONSTRUCTION OF GROUND FLOOR RCC RESIDENTIAL BUILDING IN PLOT NO.64,S.NO.92/2 IN MADAGUPATTI VILLAGE, SIVAGANGAI TALUK, SIVAGANGAI DISTRICT.

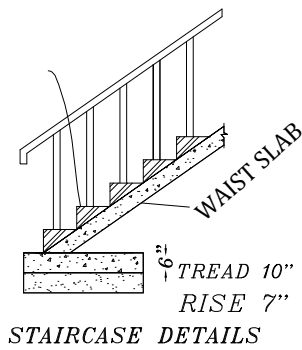


GROUND FLOOR PLAN

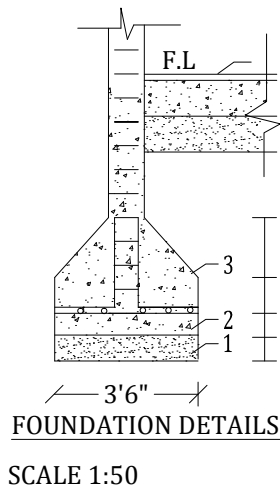


RAIN WATER HARVESTING

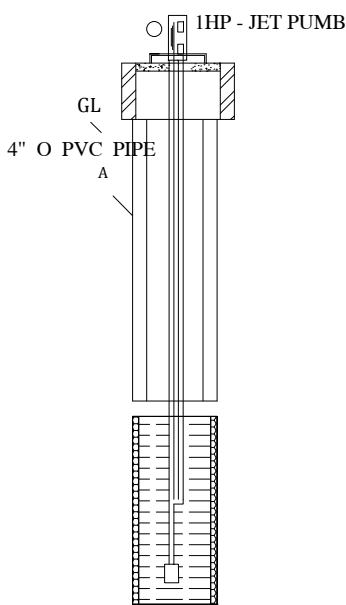

BORE WELL DETAILS

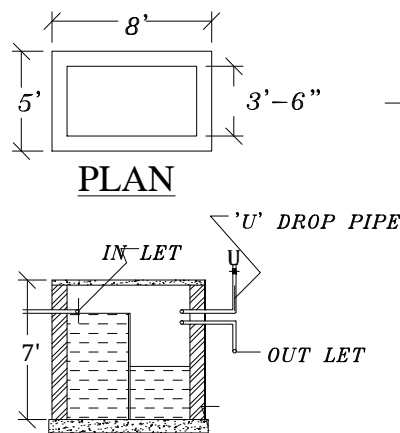

SEPTICTANK DETAILS

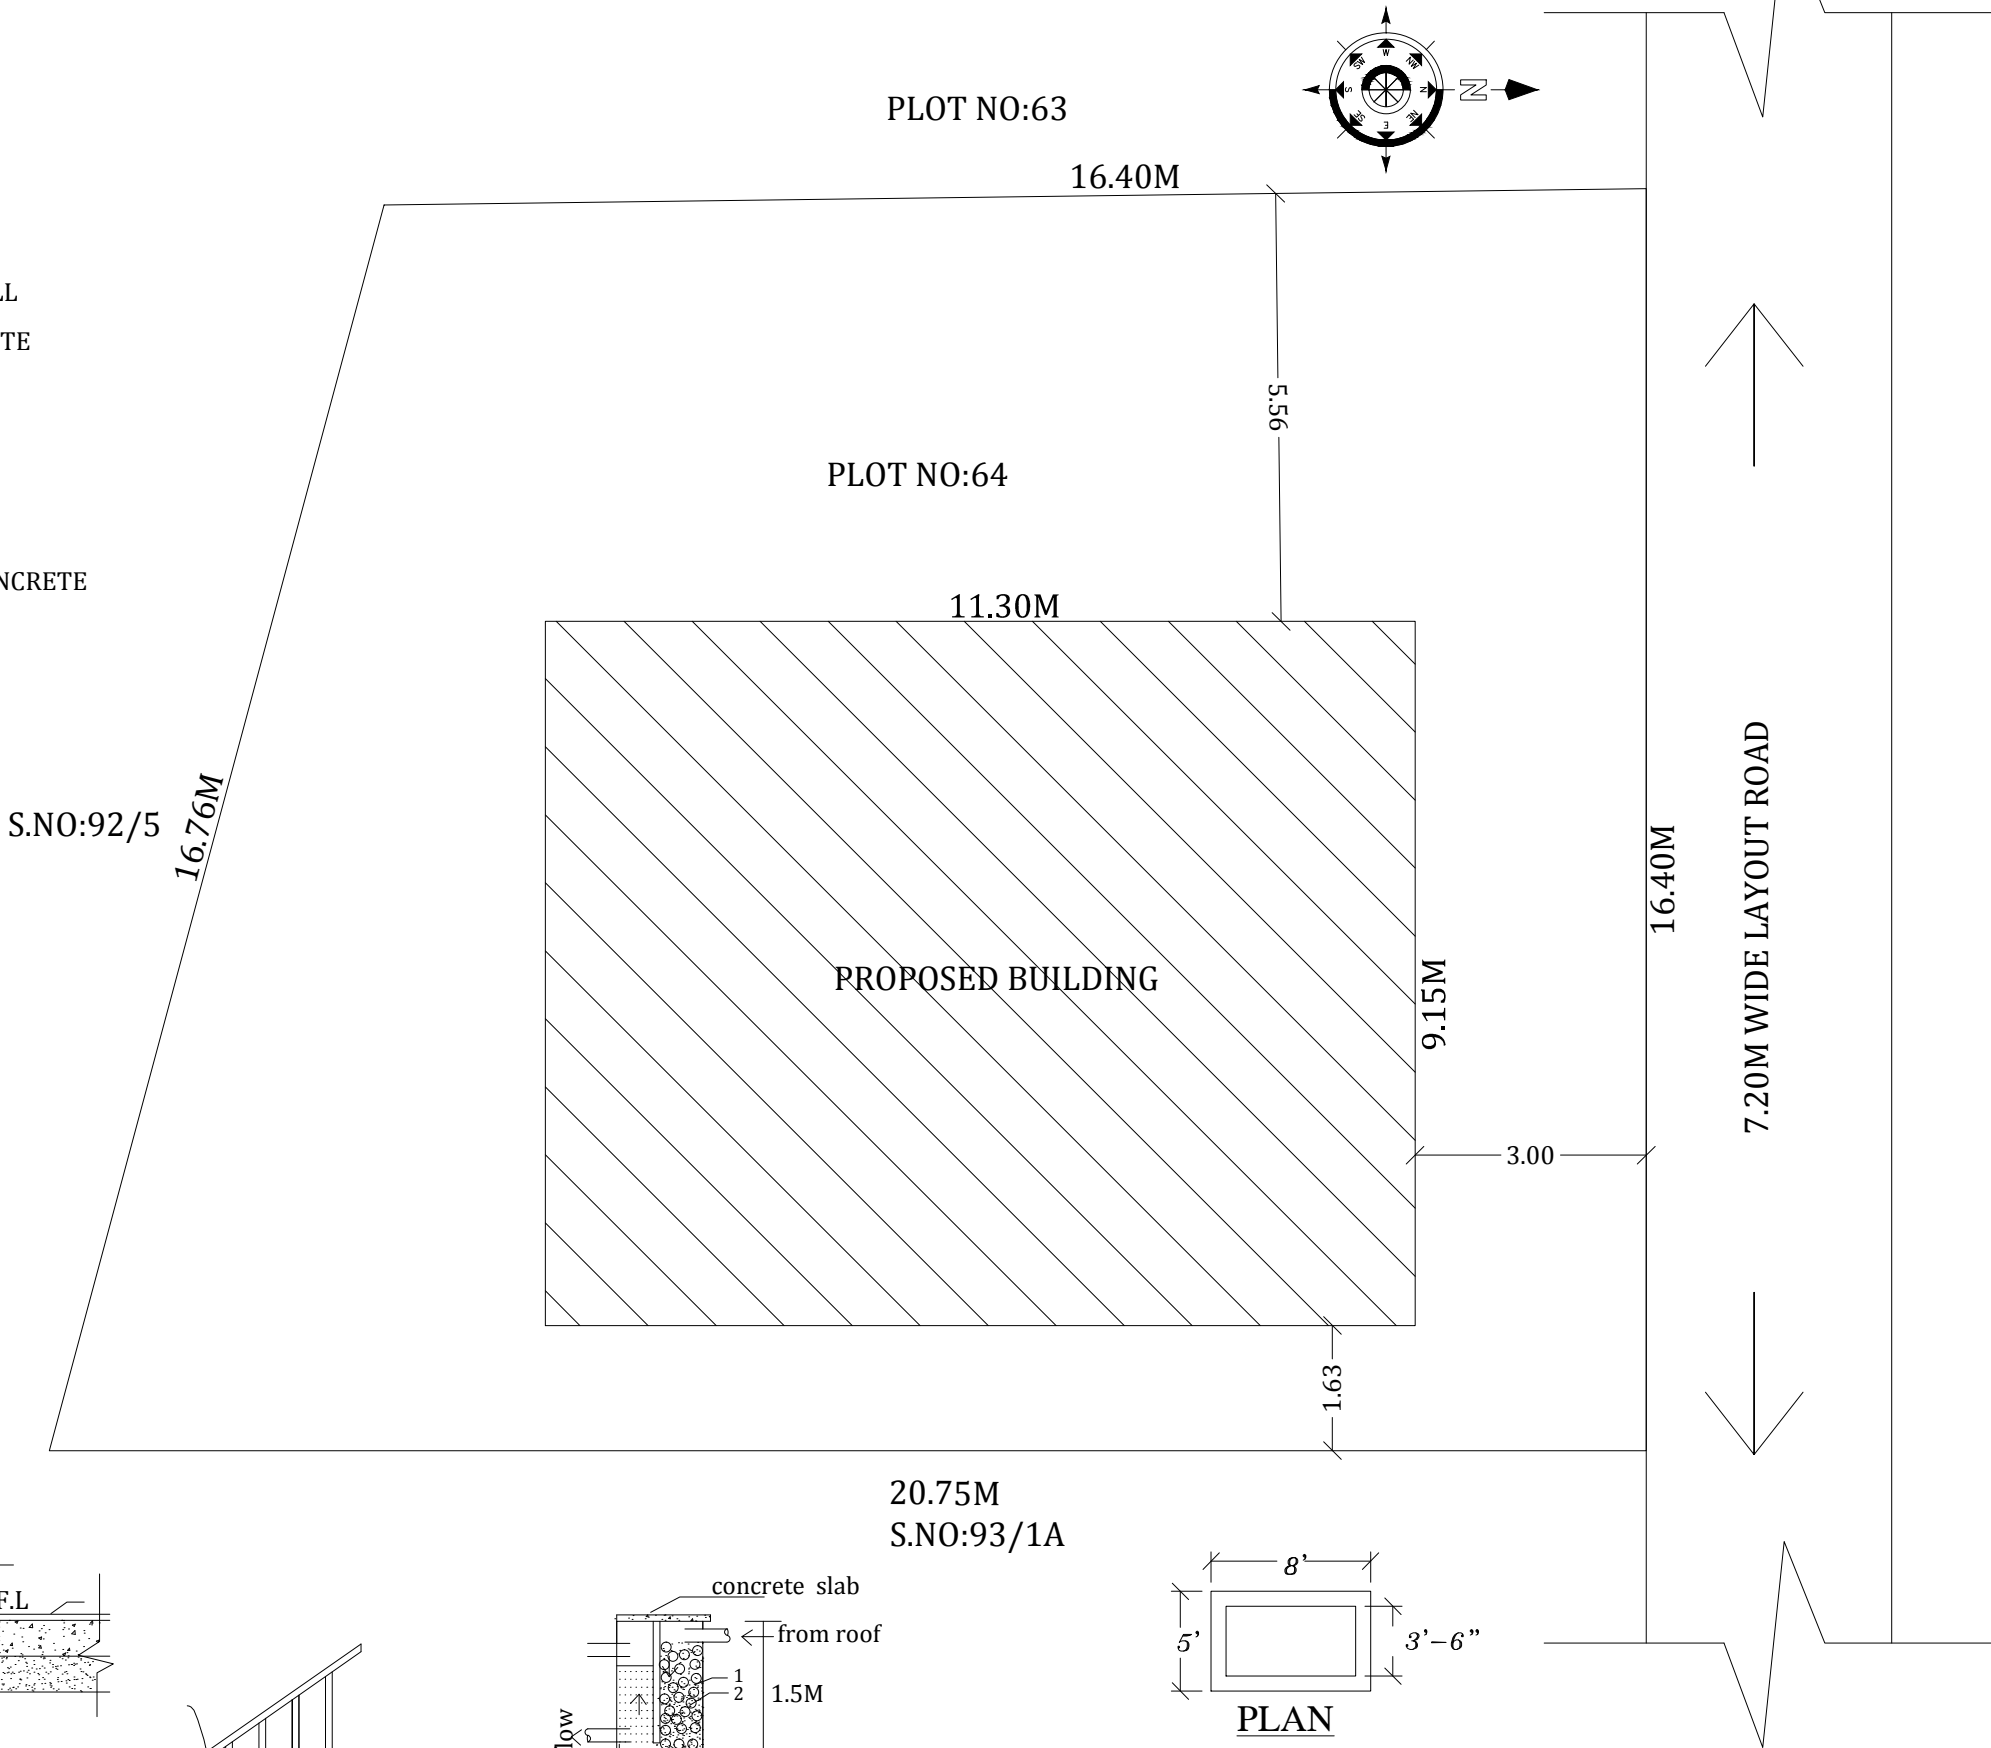

SPE

1. SAND FILLING 6" TH
2. P.C.C 1:5:10,6" THICK
3. EARTH FILLING
4. RANDOM RUBBLE M
5. FLOORING WITH P.C.
6. FLOOR FINISH WITH
7. BRICK WORK IN CM 1
8. LINTEL CUM SUNSH
9. R.C.C ROOF 1:2:4
- 10.WEATHERING COURSE

	DESCRIPTION	SIZE
MD	DOOR	1.50X2.10 M
D	DOOR	1.00X2.10 M
O	OPEN	1.00X2.10 M
W	WINDOW	1.80X1.20 M
W1	WINDOW	1.25X1.00 M
V	VENTILATOR	0.76X0.60 M

AREA DETAILS	Sq.FT	Sq.M
1. TOTAL AREA OF SITE	3419.00	317.63
2. GROUND FLOOR AREA	1112.88	103.39
3. VACANT AREA	2306.12	214.24

COLOR INDEX	
PROPOSED BUILDING	
SITE BOUNDARY	
ROAD	

OWNER :

ENGINEER

OFFICE USE