


PLAN SHOWING THE PROPOSED CONSTRUCTION OF R.C.C. ROOF RESIDENTIAL BUILDING IN GROUND FLOOR AT OLD S.NO.247/1,NEW S.NO.247/1A1B,PATTA NO.1652,PLOT NO.90,SRI MEENATCHI NAGAR,KEELAKANDANI VILLAGE & GROUP,VALLANERI PANCHAYAT,SIVAGANGAI TALUK, SIVAGANGAI DISTRICT.

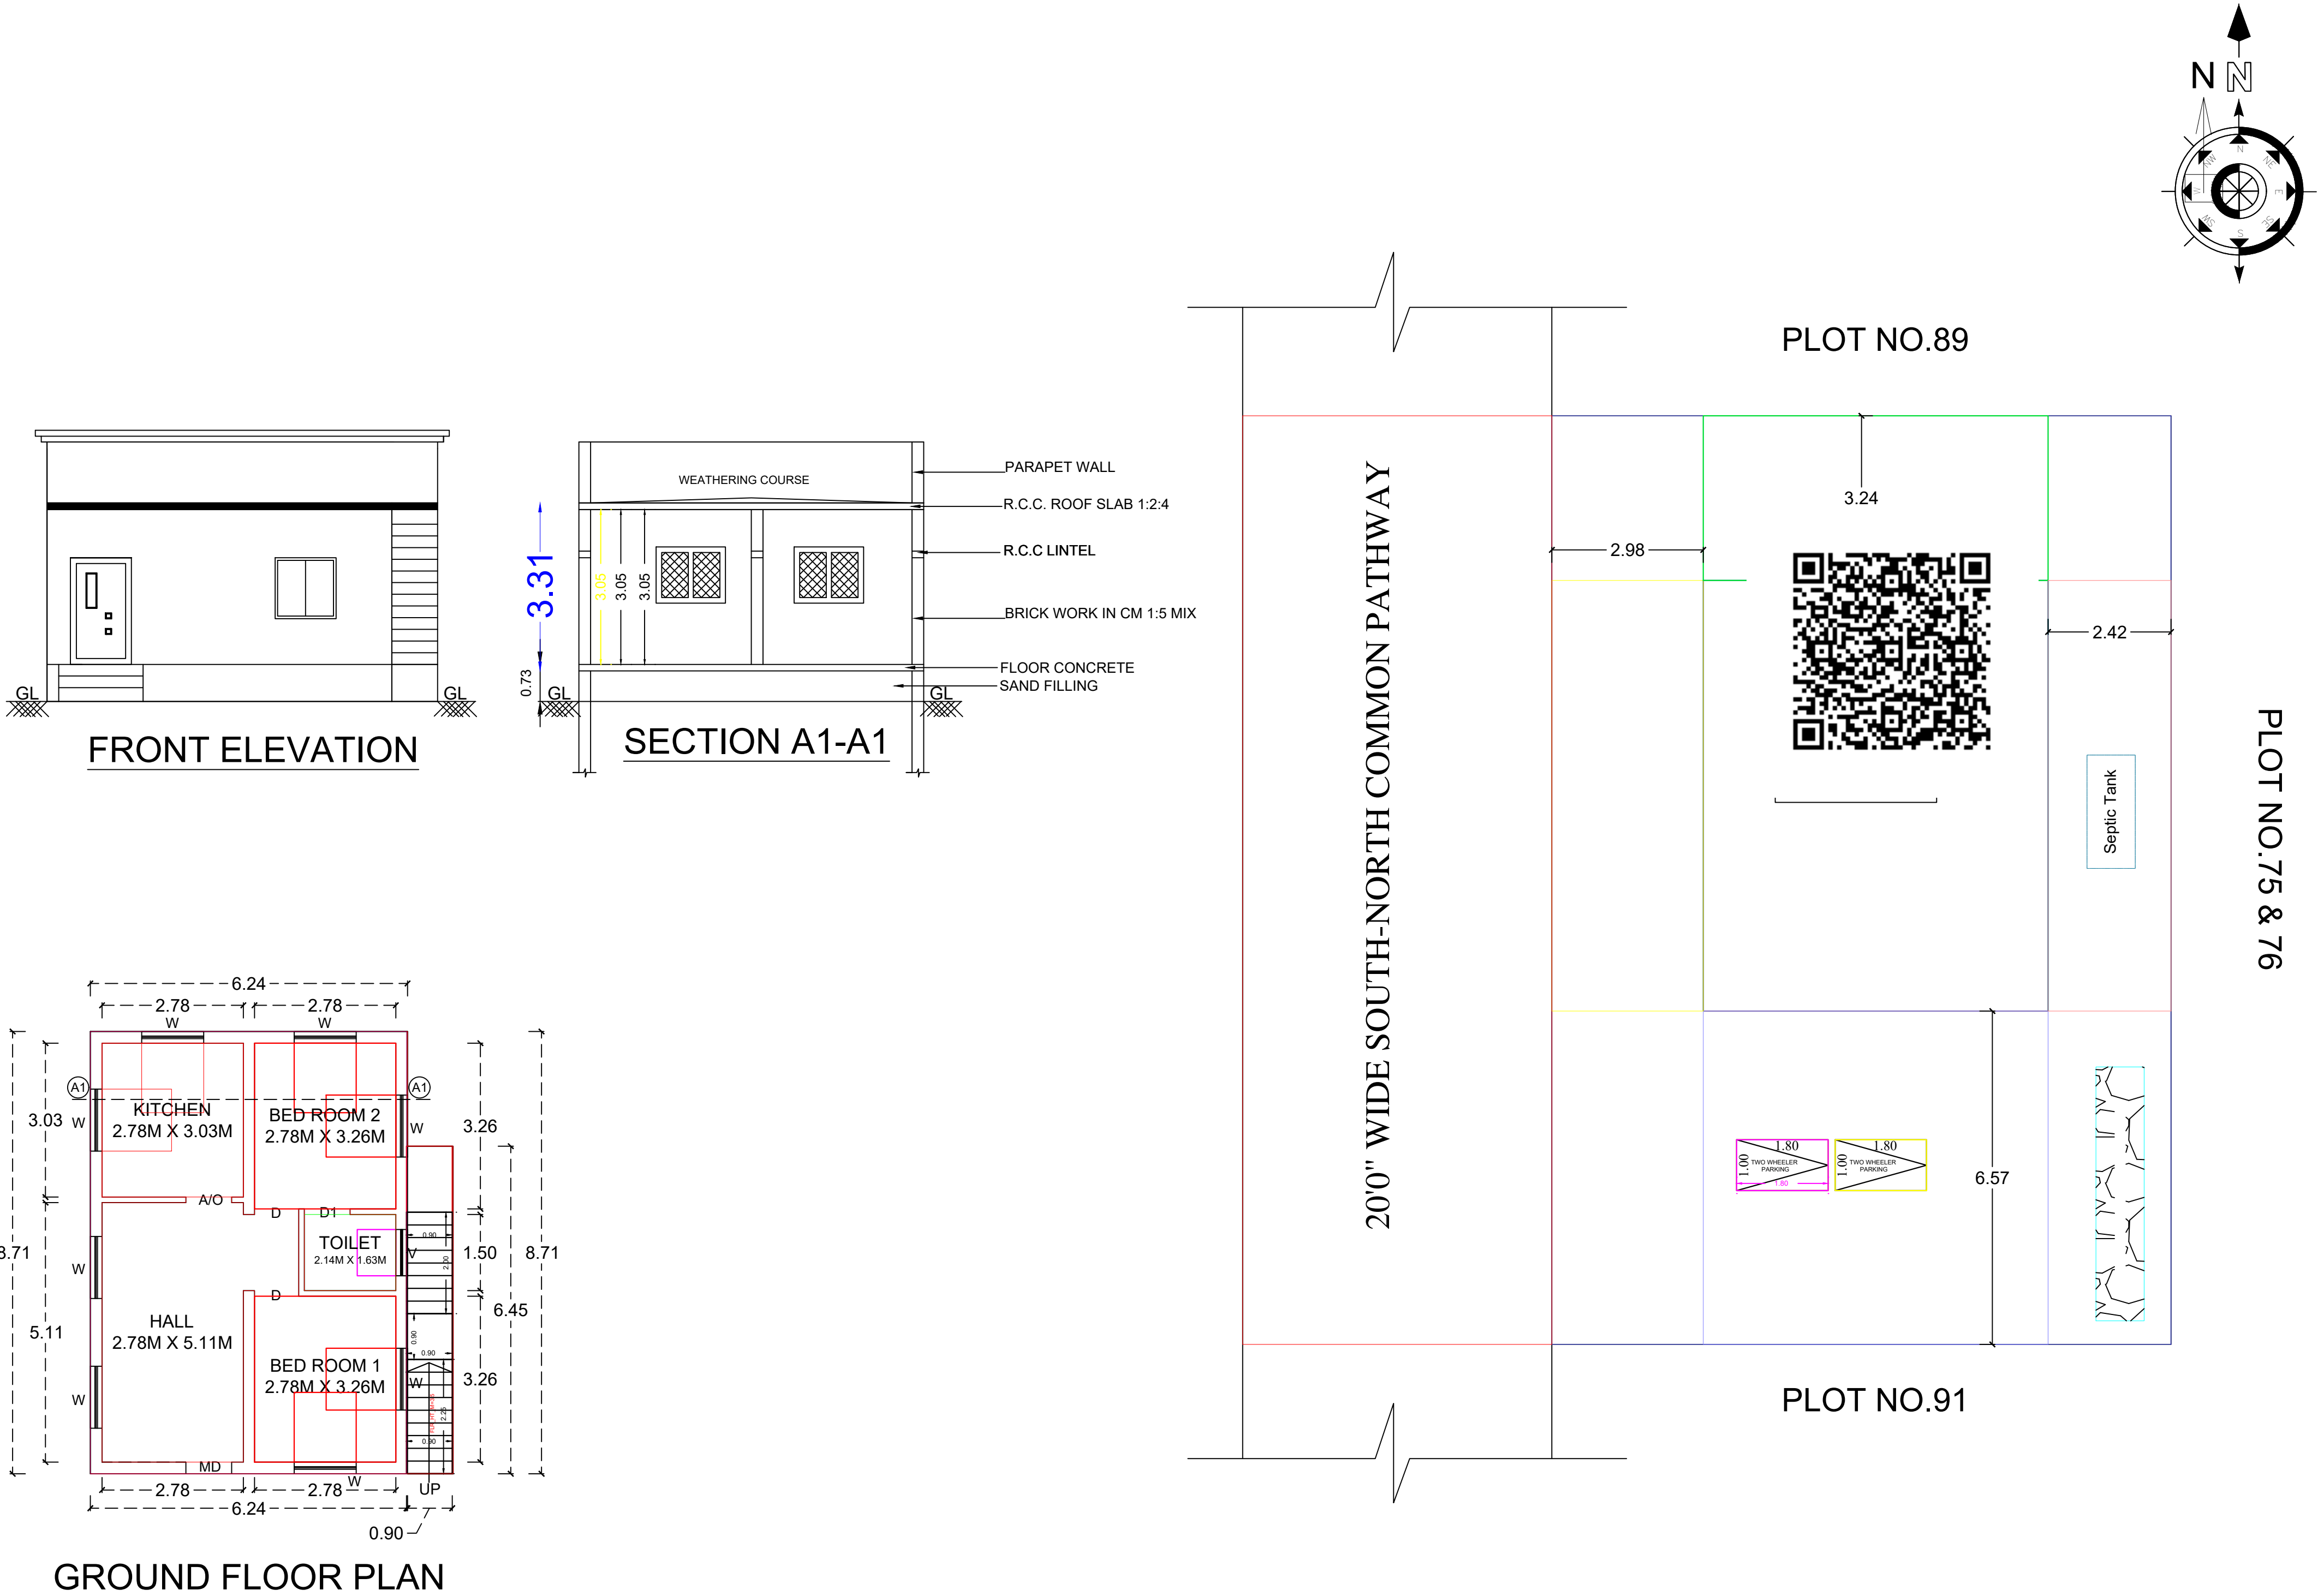

SPECIFICATIONS		
1. SAND FILLING		
2. P.C.C. MIX RATIO 1:5:10 40MM METAL		
3. R.C.C. ISOLATED FOUNDATION		
4. BRICK WORK CM MIX RATIO 1:6		
5 R.C.C. 1:1.5:3 MIX AS PER IS 456 : 2000		
SCHEDULE OF JOINERIES		
MAIN DOOR MD	1.20 X 2.10	
DOOR D	1.00 X 2.10	
DOOR D1	0.90 X 2.10	
WINDOW W	1.20 X 1.20	
VENTILATOR V	0.90 X 0.60	
PLINTH AREA DETAILS		
PLOT AREA	2400.00 SQ.FT	222.96 SQ.M
GROUND FLOOR AREA	647.90 SQ.FT	60.19 SQ.M
FIRST FLOOR AREA	----	----
VACANT AREA	1752.10 SQ.FT	162.77 SQ.M
COLOR INDEX		
	SITE / BOUNDARY AREA	
	PROPOSED BUILDING	
	EXISTING ROAD	
5.00M 2.50M CAR PARKING	PARKING CALCULATION:- Floor Area above 75.00sq.m = 1 Car Parking PARKING PROVIDED:- No. of Car Pockets : 1 No. of Bike Pockets : 2	
1.80M 1.00M BIKE PARKING	F.S.I DETAILS Total Plinth Floor Area Site Area = 90.23 95.46	PROPOSED 0.94 PERMISSIBLE 2.00
K. Surya. Mrs.K.SURYA D/O Mr.KATHIRESAN		APPLICANT
Er. R. ANBAZHAGAN, B.E.,F.I.E.,F.I.V., REGISTERED DTCP ENGINEER REGD. NUMBER: RE/Gr.I/SVG Region/001/2019, SIVAGANGAI MUNICIPALITY, 6, THIRUPPATHUR ROAD, (NEAR ANJANEYAR KOIL) SIVAGANGAI - 630 561. CELL NO: 98653 48124.		ENGINEER
OFFICE USE		

