





PLAN SHOWING THE PROPOSED CONSTRUCTION OF R.C.C. ROOF RESIDENTIAL BUILDING GROUND FLOOR AT SYNO.269/9B, OLD PATTA NO.916, NEW PATTA NO.1311, KANDIYUR VILLAGE, KANDIYUR GROUP, KANDIYUR PANCHAYAT, KANNAGUDI UNION, DEVAKOTTAI TALUK, SIVAGANGAI DISTRICT.

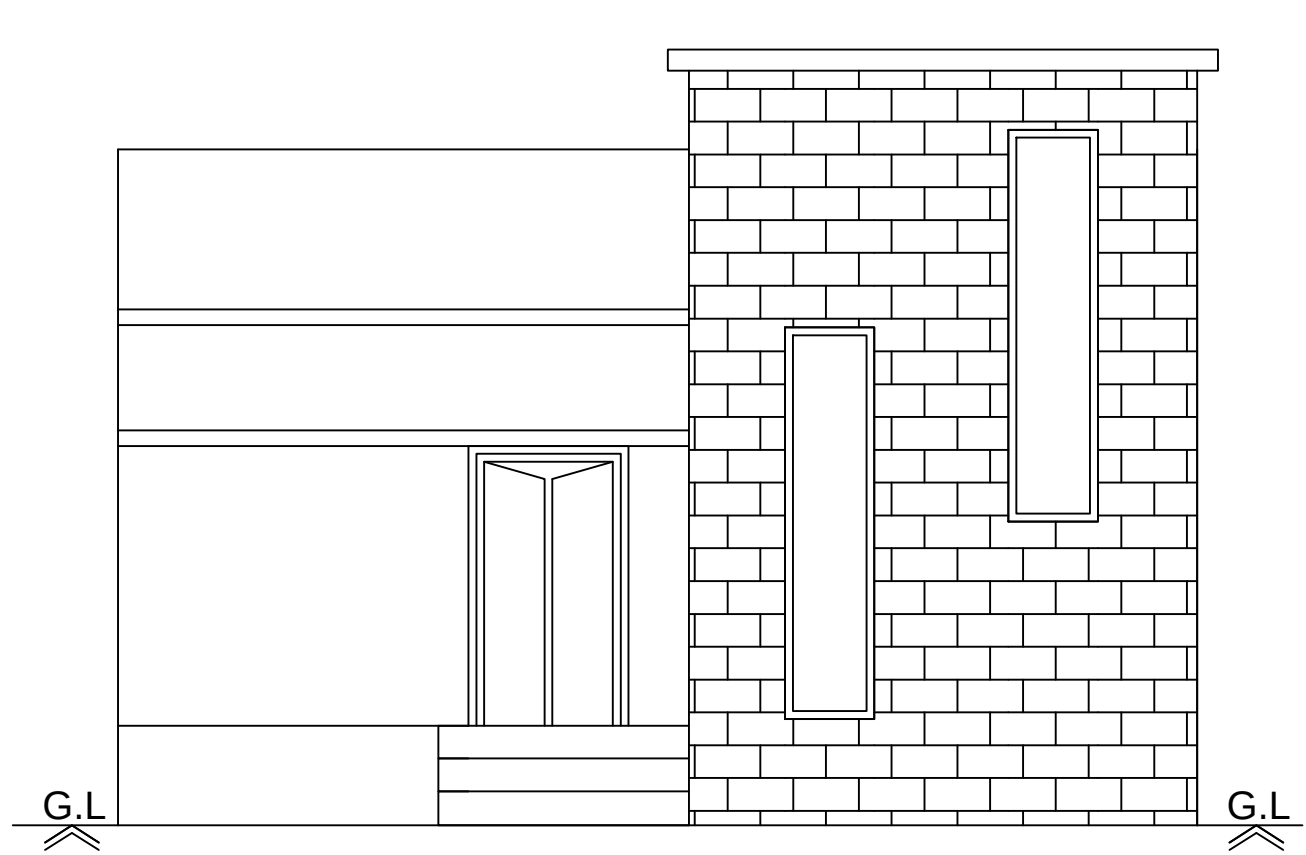


Front Elevation

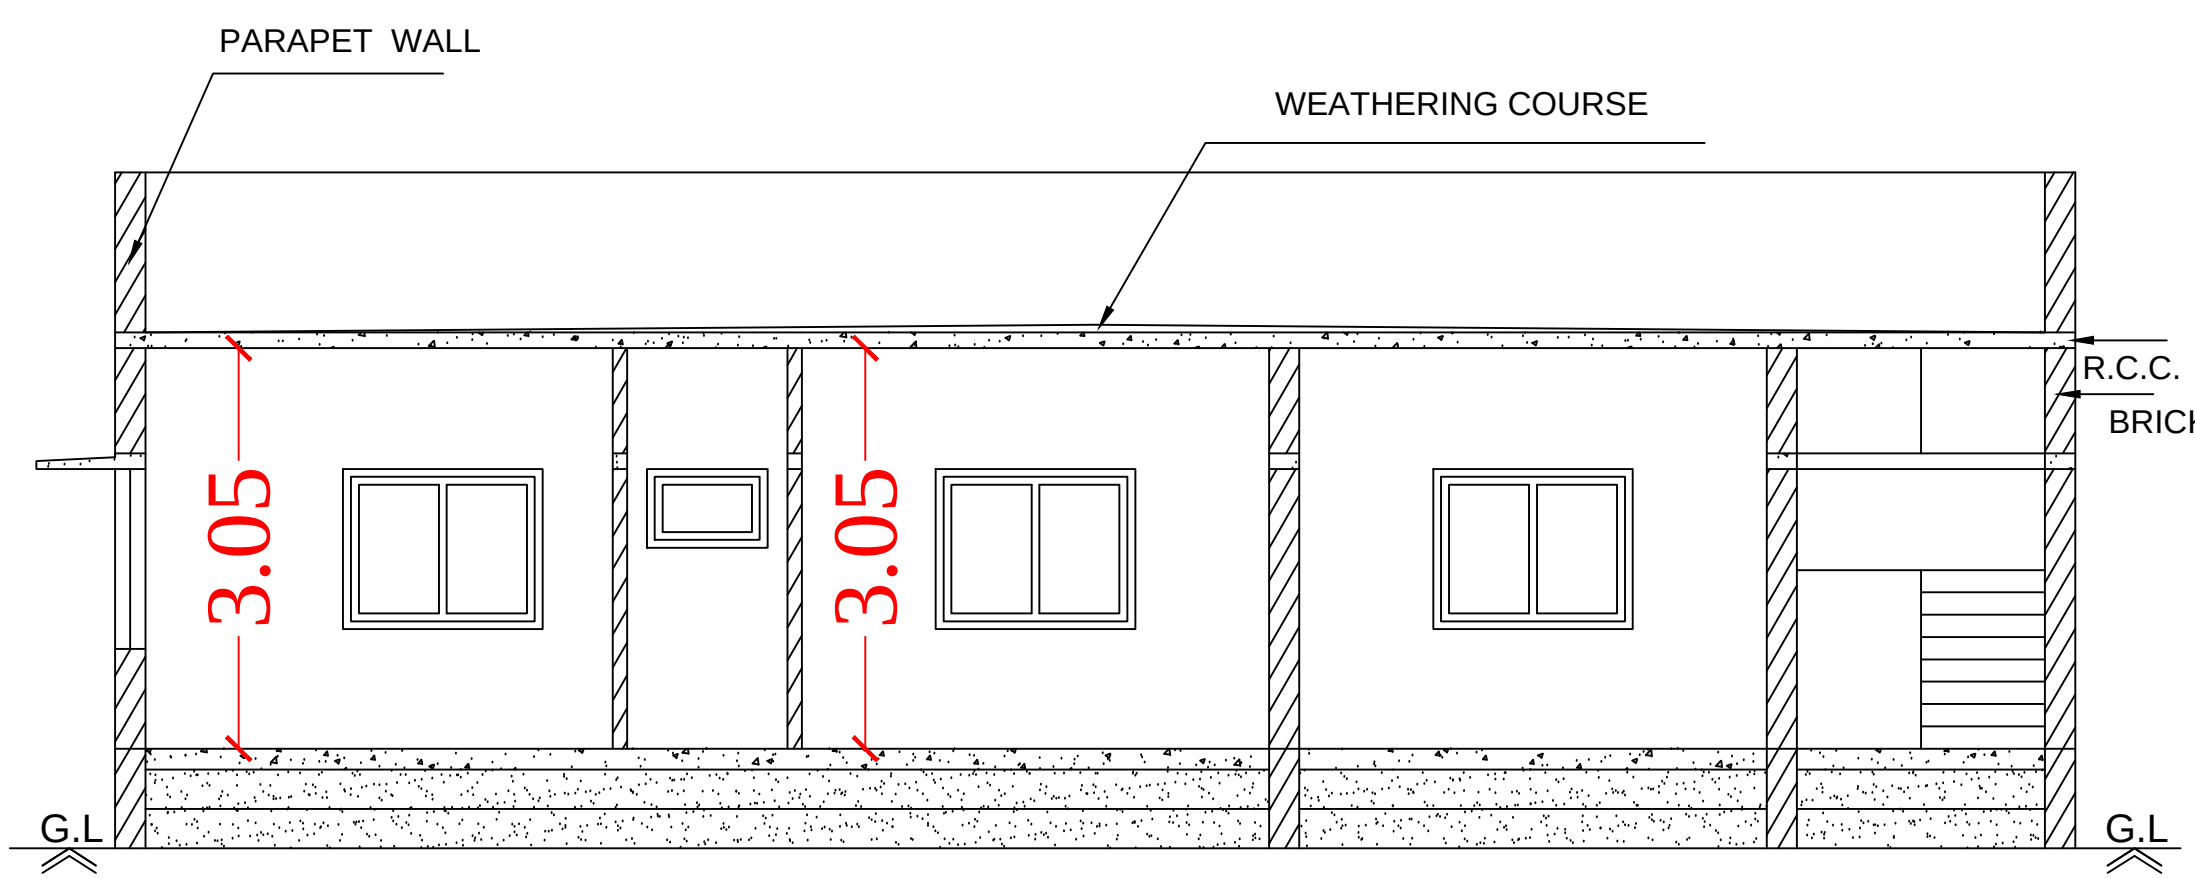


Section on-"AA"

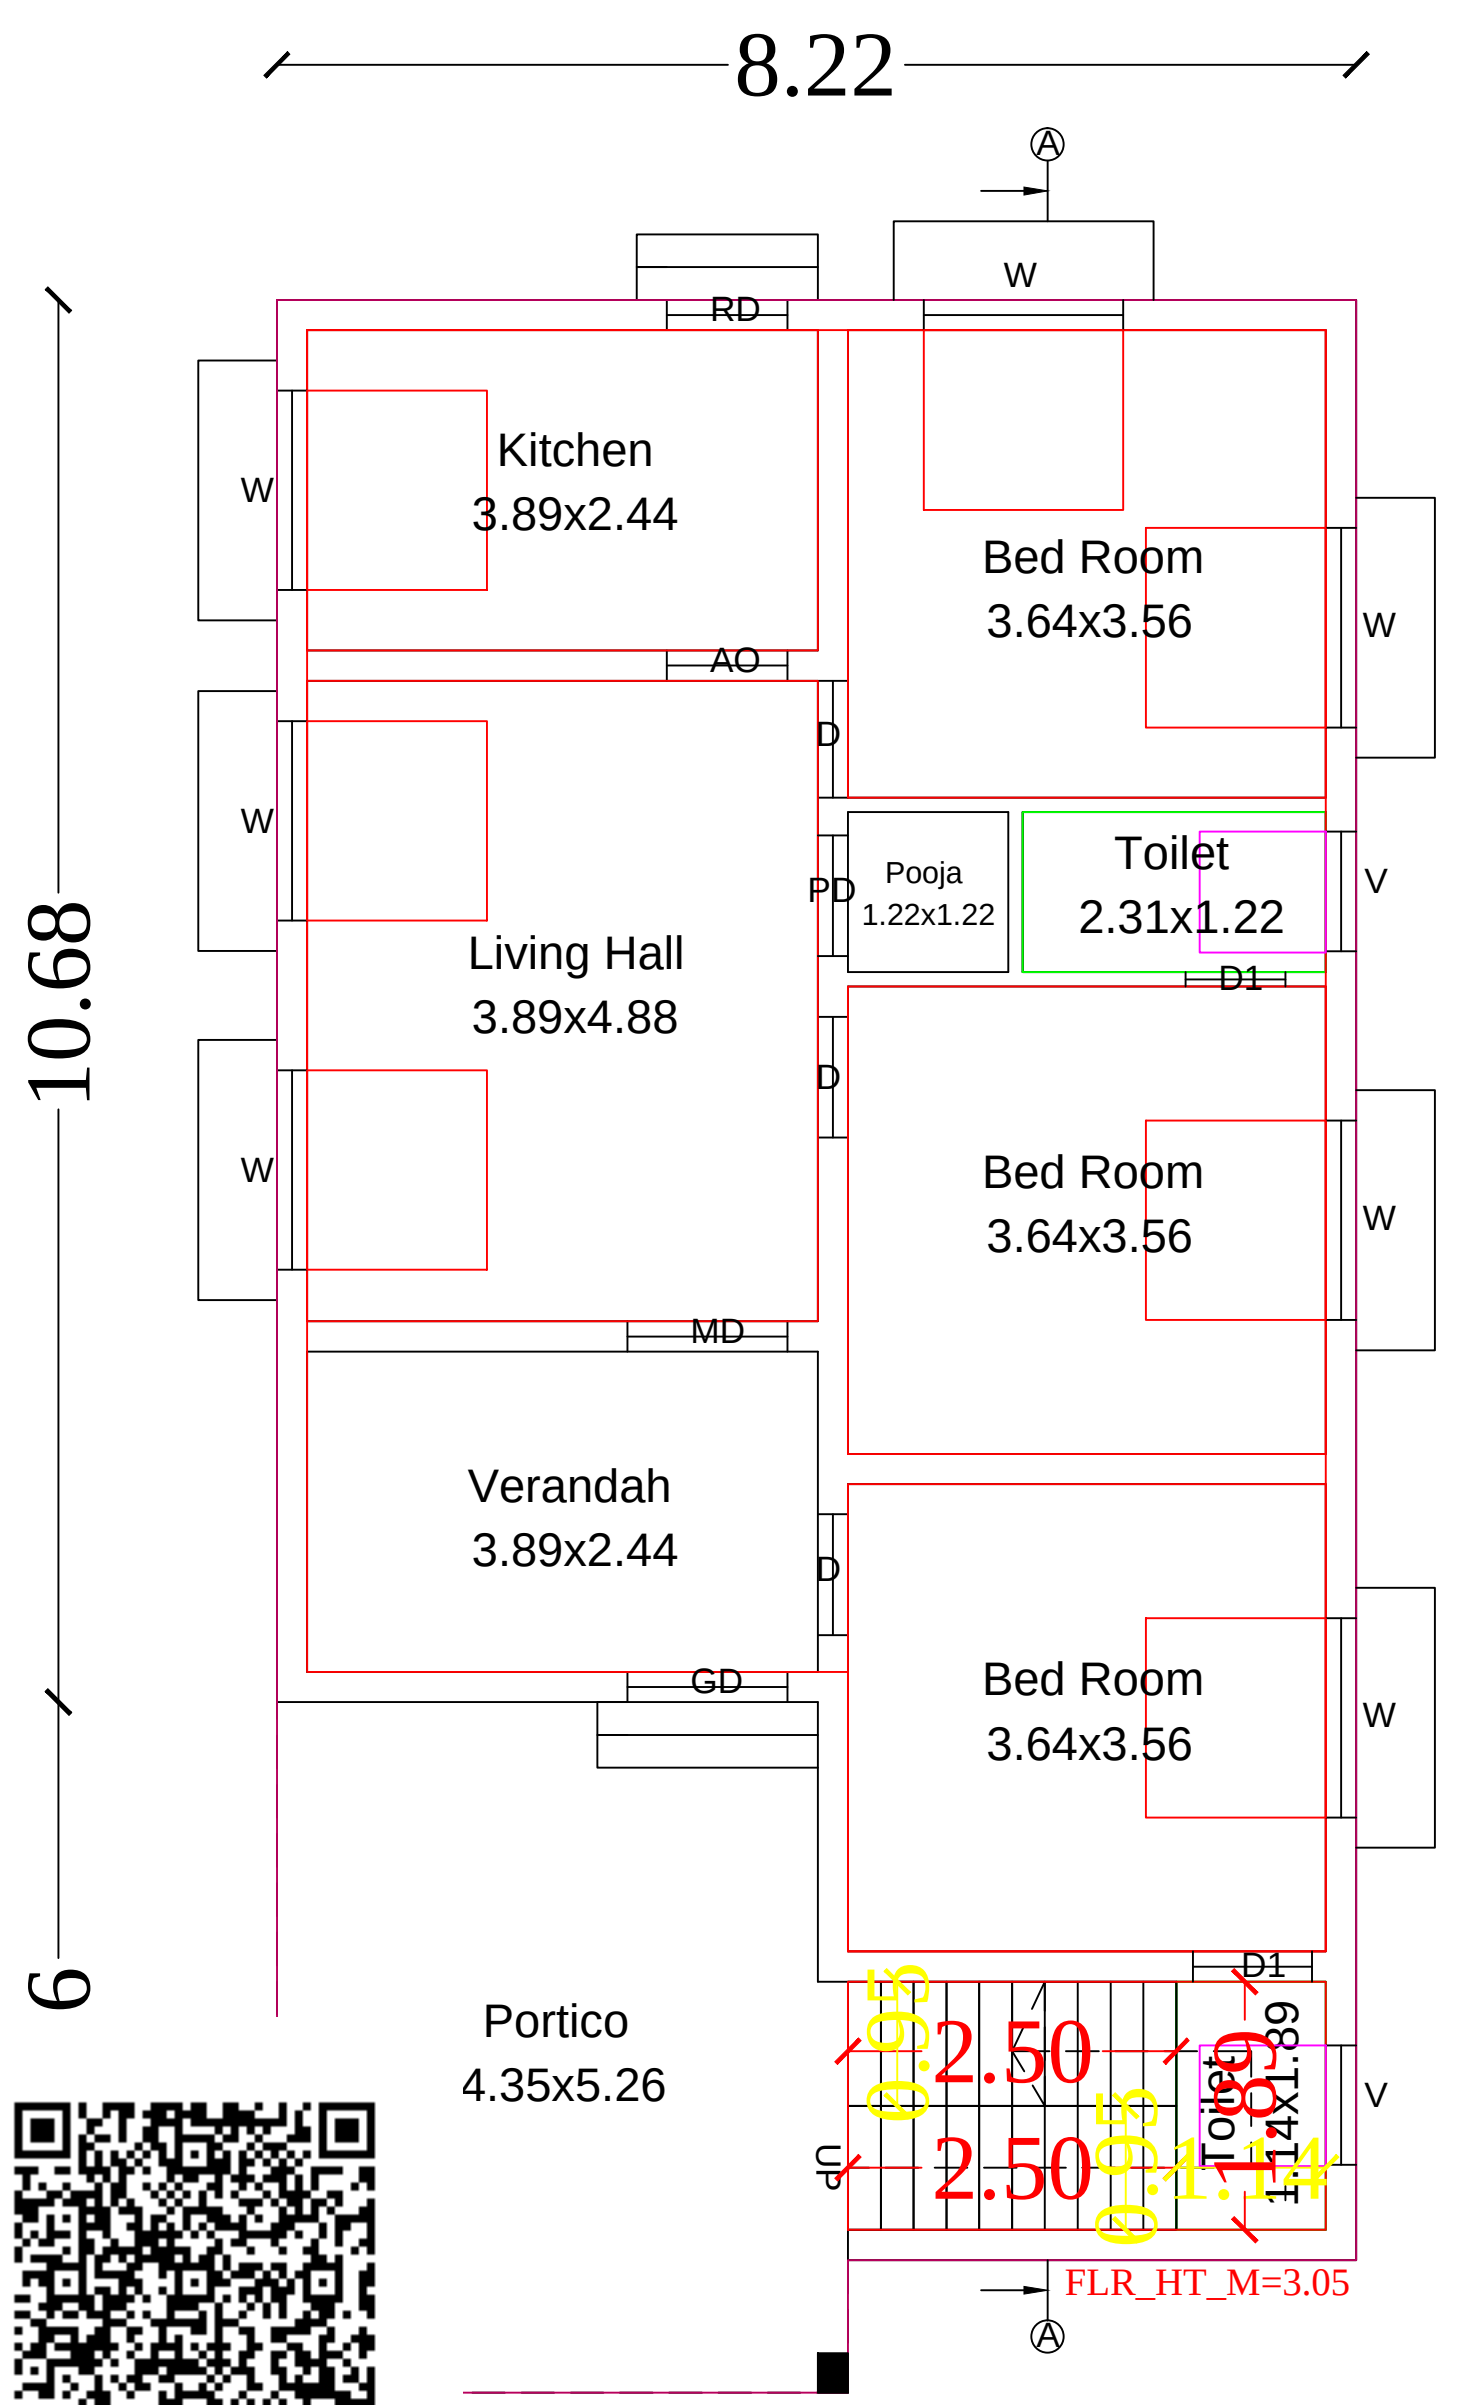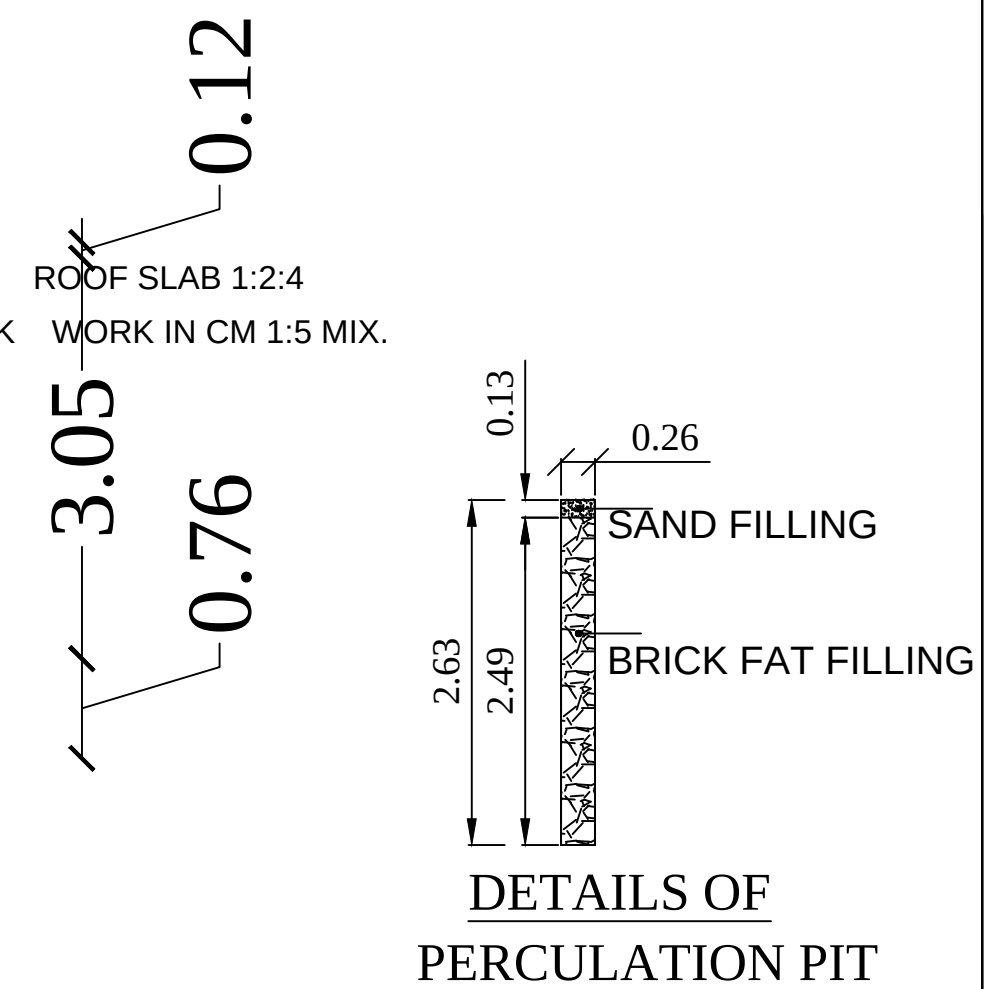


Ground Floor

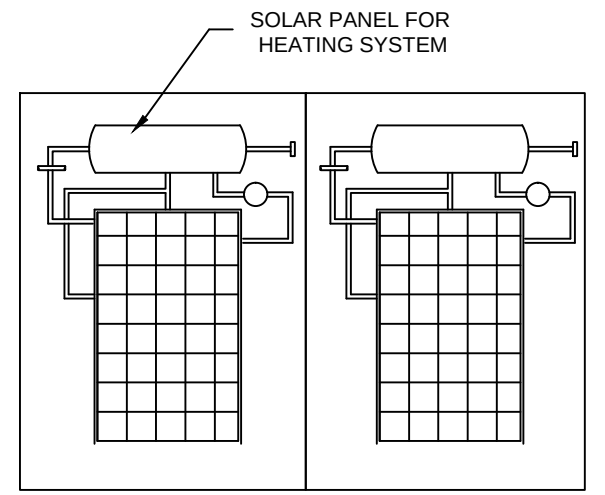


SOLAR HAETING SYSSTEM

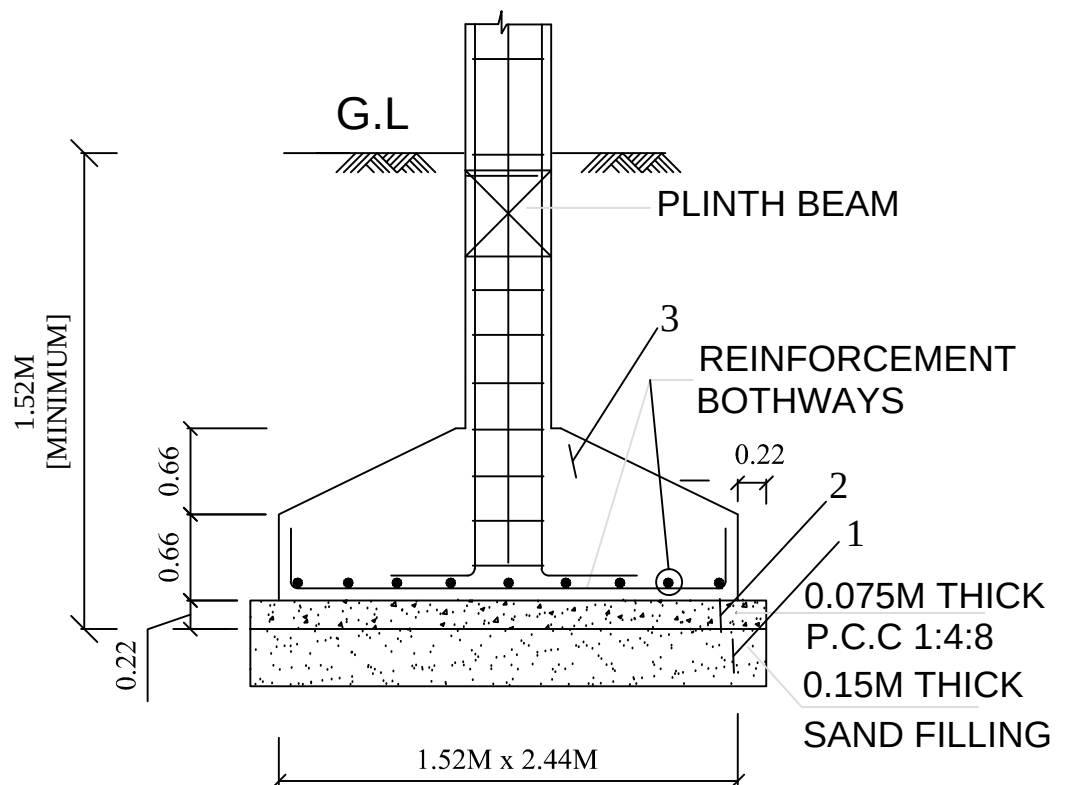


TYP. DET. COLUMN FOOTING

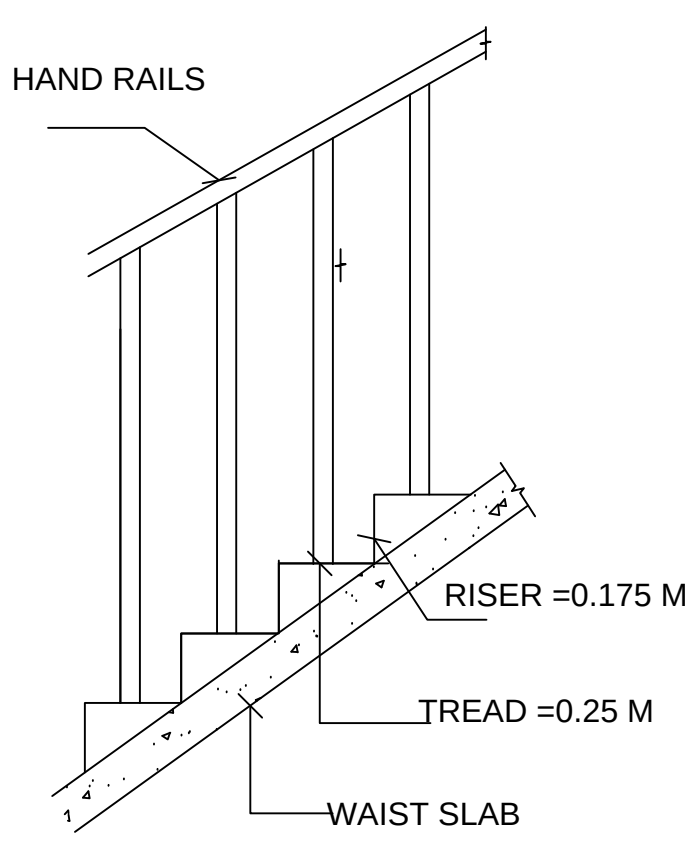


STAIR CASE DETAILS

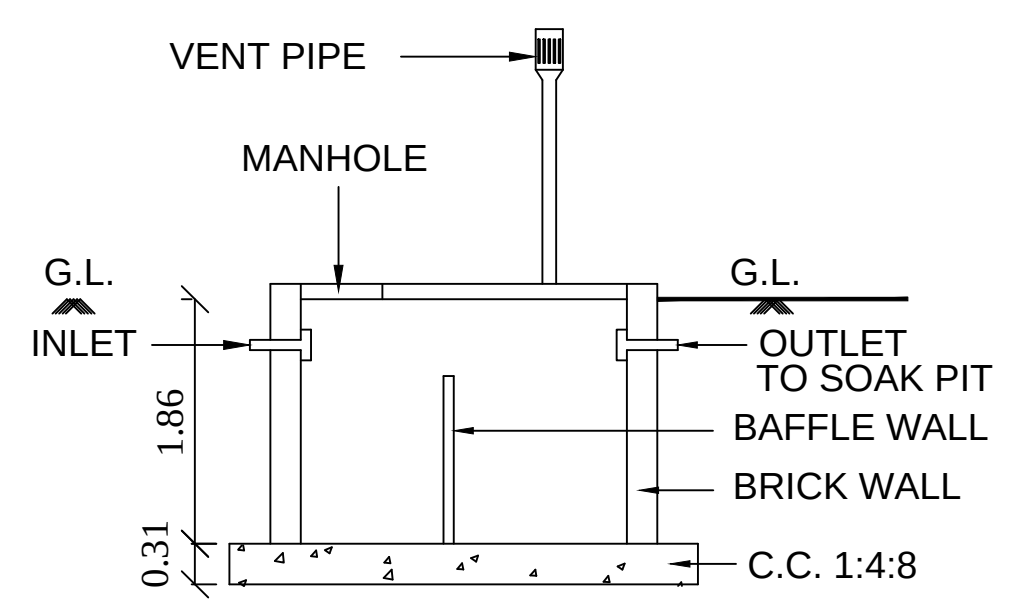


SECTION OF SEP.TANK

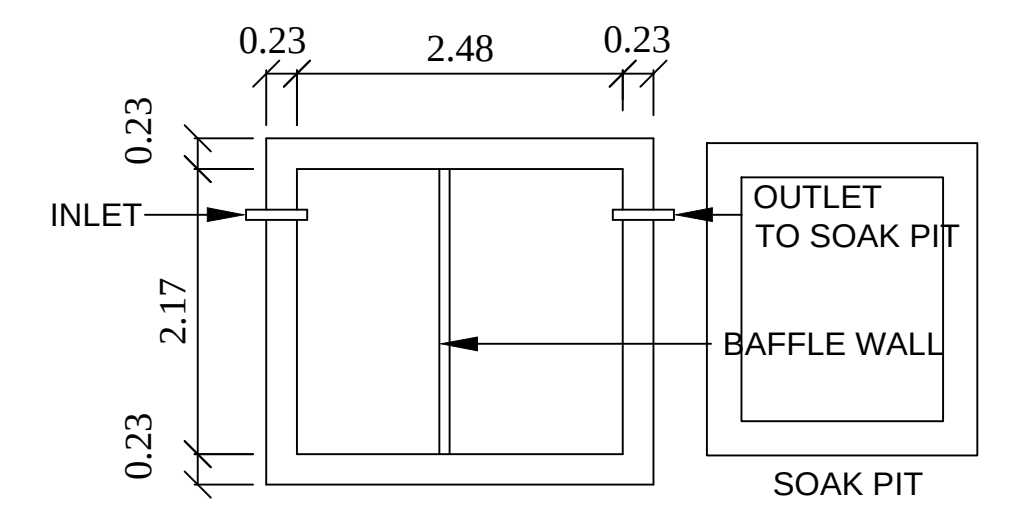

PLAN SEPTIC. TANK

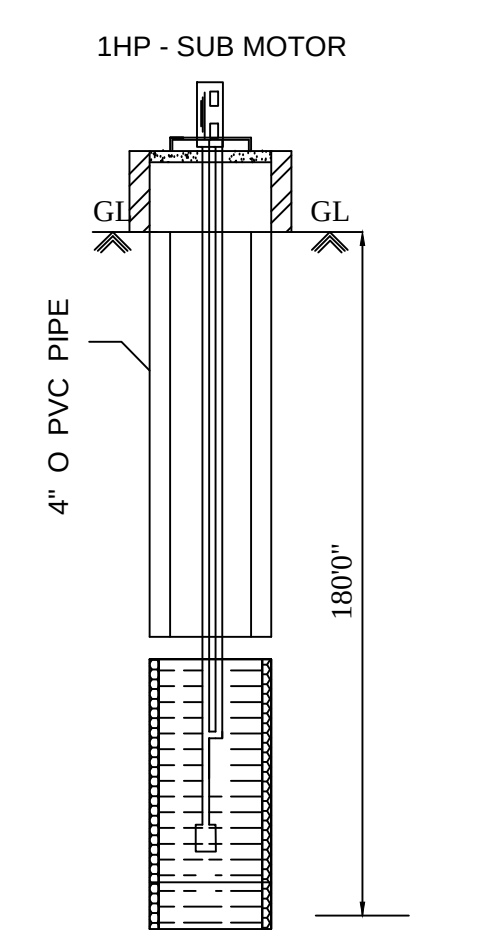



Bore Well Details

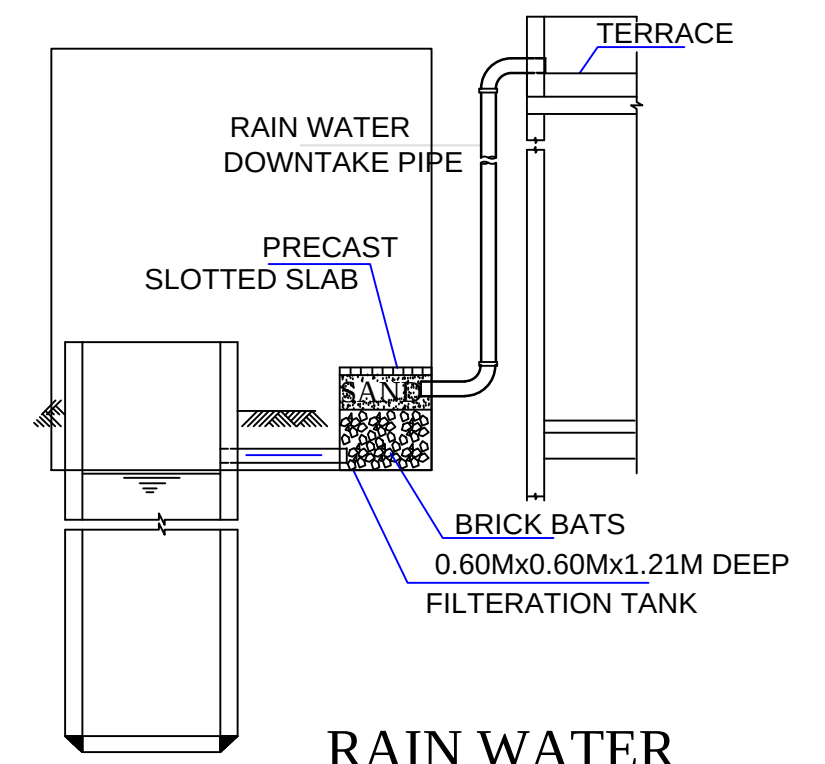

RAIN WATER HARVESTING SYSTEM

LEGEND	FEET	METRE
RD, D DOOR	3'0"x7'0"	0.92x2.13
MD MAIN DOOR	3'6"x7'0"	1.10x2.13
D1 DOOR	2'6"x7'0"	0.76x2.13
AO ARCH OPEN	3'0"x7'0"	0.92x2.13
W WINDOW	5'0"x4'6"	1.52x1.37
W1 WINDOW	4'0"x4'6"	1.22x1.37
V VENTILATOR	3'0"x2'0"	0.92x0.60
AREA DETAILS	SQ.FT.	SQ.M.
As Per Document	8712.00	809.37
As Per Patta	8611.13	800.00
As Per Site	8611.13	800.00
PLINTH AREA DETAILS		
Ground Floor Area	1368.41	127.13
Open Space Area	7242.72	672.87
FSI DETAILS	PROPOSED	PERMISSIBLE
Total Plinth Area Plot Area 127.13 800.00	0.16	2
OWNER'S NAME & SIGN:-		
Thiru.A.Chellam S/o : Thiru.Alagar		
ENGINEER:-		
Ln.Er. V. MUTHU, B.E., M.I.E., F.I.V., M.Sc (Valuation), Registered Valuer, (I.T.) Reg. No: 07 / 2004-05 (Wealth Tax) / IBBI Chartered Engineer, Structural Engineer, Karaikudi Municipality Registered Engineer Grade - I D.T.C.P & Collectorate Panel Engineer M.R. CONSTRUCTIONS No: 25, "Ever Green Complex", College Road, Karaikudi - 2, Sivagangai District, Cell: 94432 26127, 6379891035		

PLAN SHOWING THE PROPOSED CONSTRUCTION OF R.C.C. ROOF RESIDENTIAL BUILDING GROUND FLOOR AT SYNO.269/9B, OLD PATTA NO.916, NEW PATTA NO.1311, KANDIYUR VILLAGE, KANDIYUR GROUP, KANDIYUR PANCHAYAT, KANNAGUDI UNION, DEVAKOTTAI TALUK, SIVAGANGAI DISTRICT.

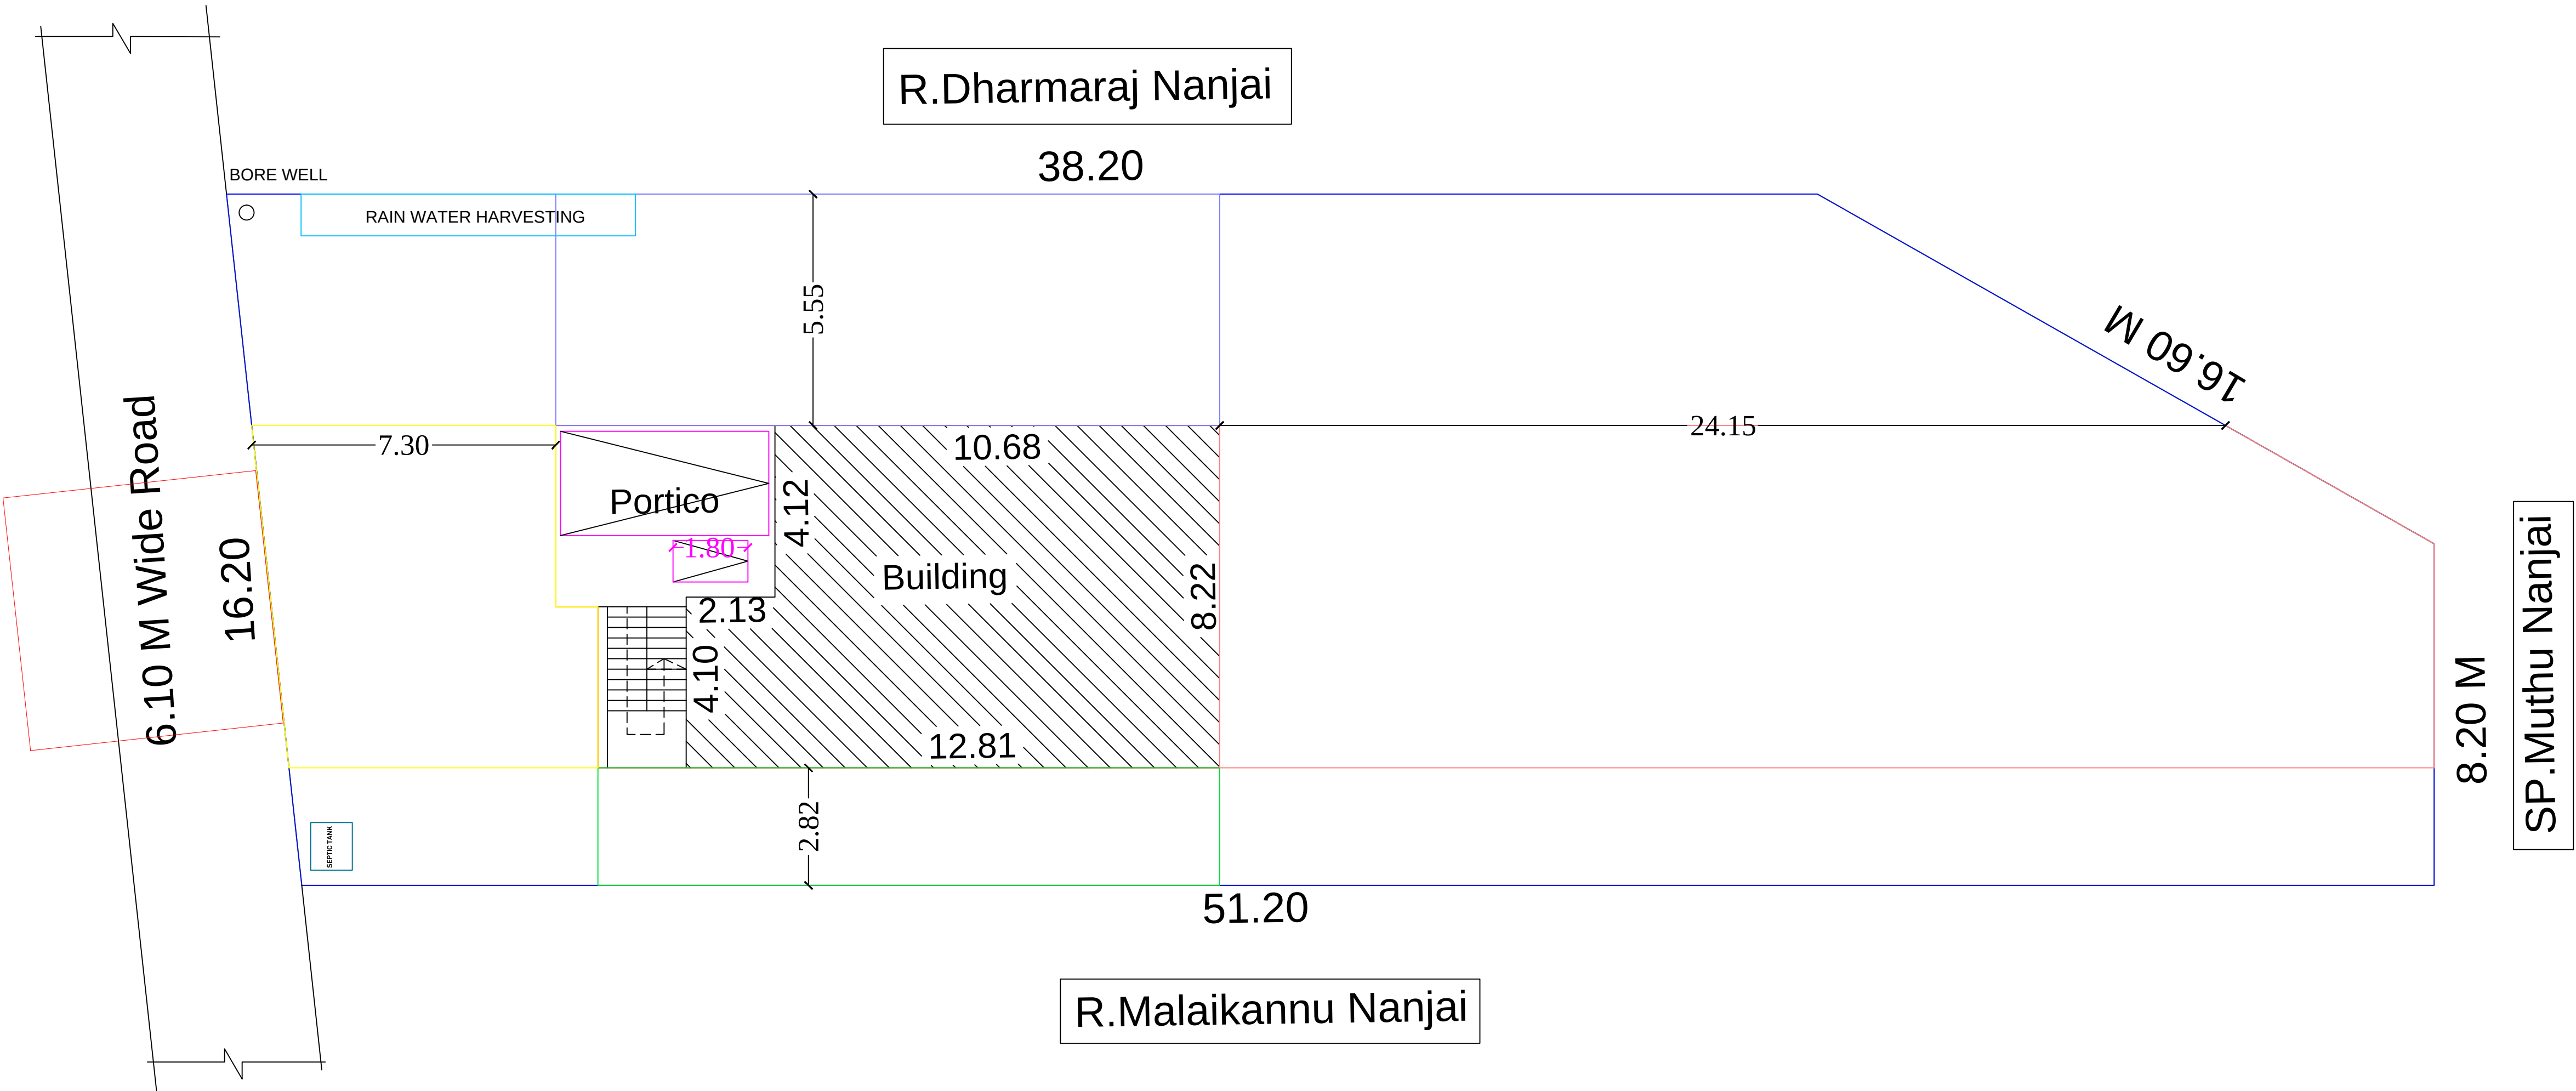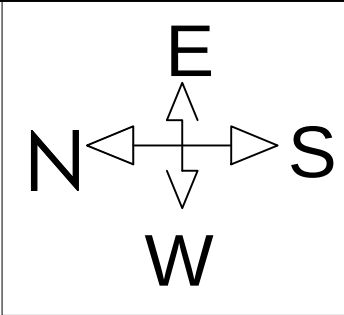

LEGEND	FEET	METRE
RD, D DOOR	3'0"x7'0"	0.92x2.13
MD MAIN DOOR	3'6"x7'0"	1.10x2.13
D1 DOOR	2'6"x7'0"	0.76x2.13
AO ARCH OPEN	3'0"x7'0"	0.92x2.13
W WINDOW	5'0"x4'6"	1.52x1.37
W1 WINDOW	4'0"x4'6"	1.22x1.37
V VENTILATOR	3'0"x2'0"	0.92x0.60

AREA DETAILS	SQ.FT.	SQ.M.
As Per Document	8712.00	809.37
As Per Patta	8611.13	800.00
As Per Site	8611.13	800.00


PLINTH AREA DETAILS		
Ground Floor Area	1368.41	127.13
Open Space Area	7242.72	672.87

FSI DETAILS	PROPOSED	PERMISSIBLE
Total Plinth Area Plot Area 127.13 800.00	0.16	2

OWNER'S NAME & SIGN:-

Thiru.A.Chellam
S/o : Thiru.Alagar

ENGINEER:-

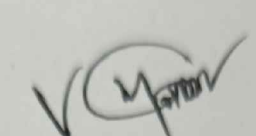
En. Er. V. MUTHU, B.E., M.I.E., F.I.V., M.Sc (Valuation).
Registered Valuer, (I.T.) Reg. No: 07 / 2004-05 (Wealth Tax) / IBBI
Chartered Engineer, Structural Engineer,
Karaikudi Municipality Registered Engineer Grade - I
D.T.C.P & Collectorate Panel Engineer
M.R. CONSTRUCTIONS
No: 25, " Ever Green Complex ", College Road,
Karaikudi - 2, Sivagangai District.
Cell: 94432 26127, 6379891035