



PROPOSED CONSTRUCTION OF A GROUND FLOOR RESIDENTIAL BUILDING IN NEW S.NO. 257/15A1B, PATTA NO. 3969, NAGARKULAM SANKARKULAM VILLAGE, K.K.PALLAM GROUP, MANGULAM VILLAGE PANCHAYAT, MANAMADURAI UNION, MANAMADURAI TALUK, SIVAGANGAI DISTRICT, TAMIL NADU

SITE PLAN
(A2 - Scale : 1:

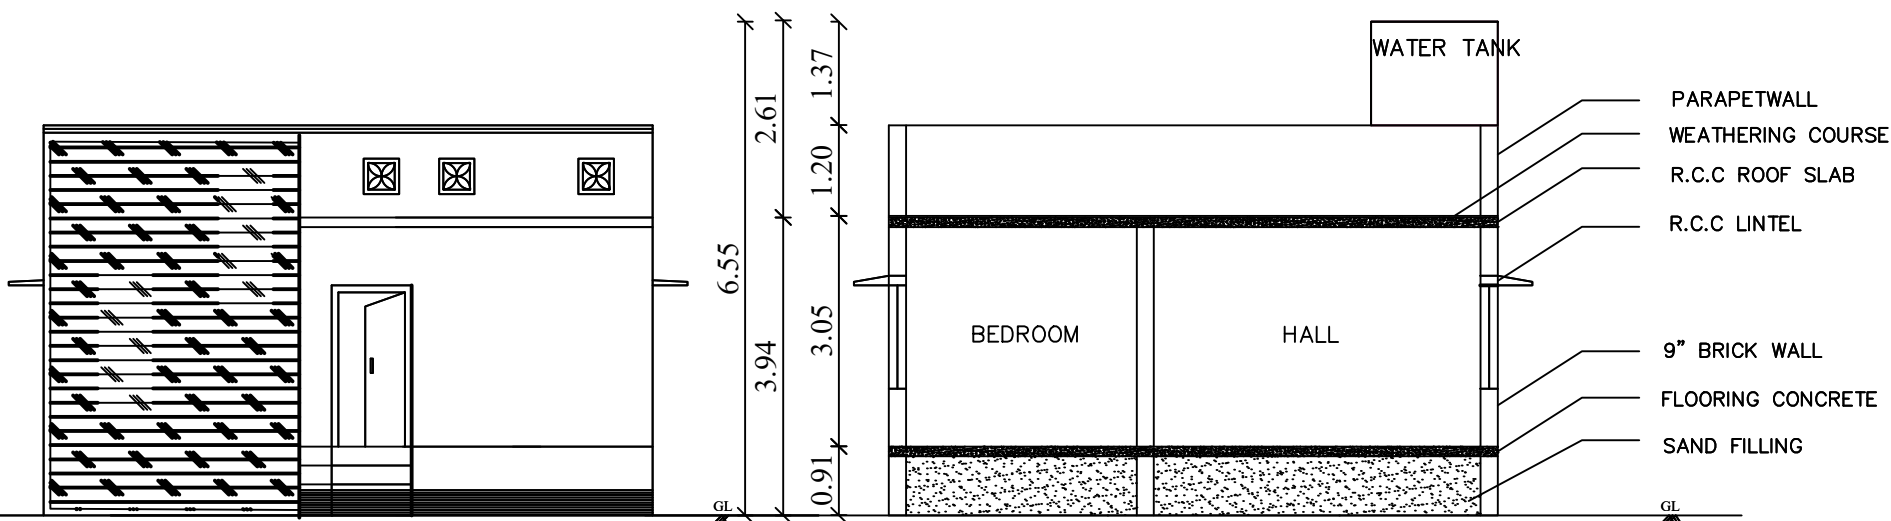


ELEVATION


SECTION ON 'AA'

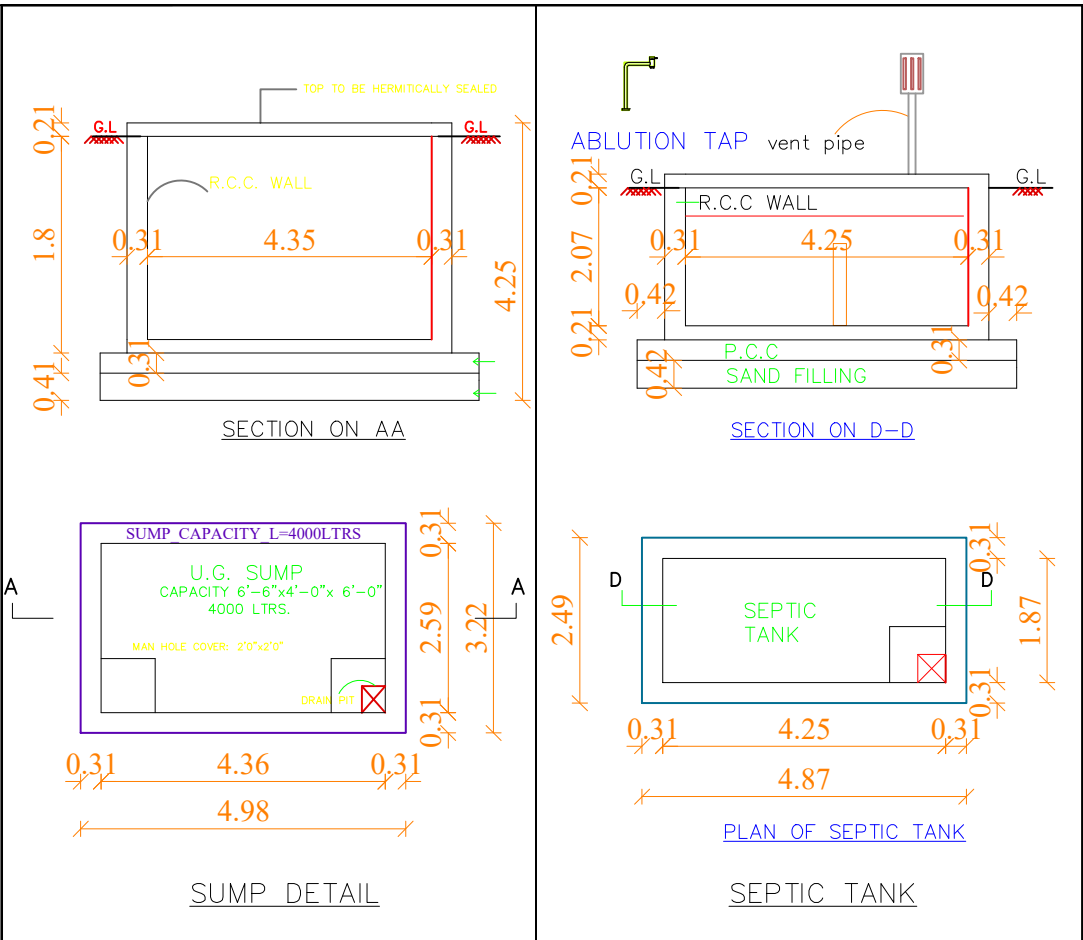


PLOT NO 22

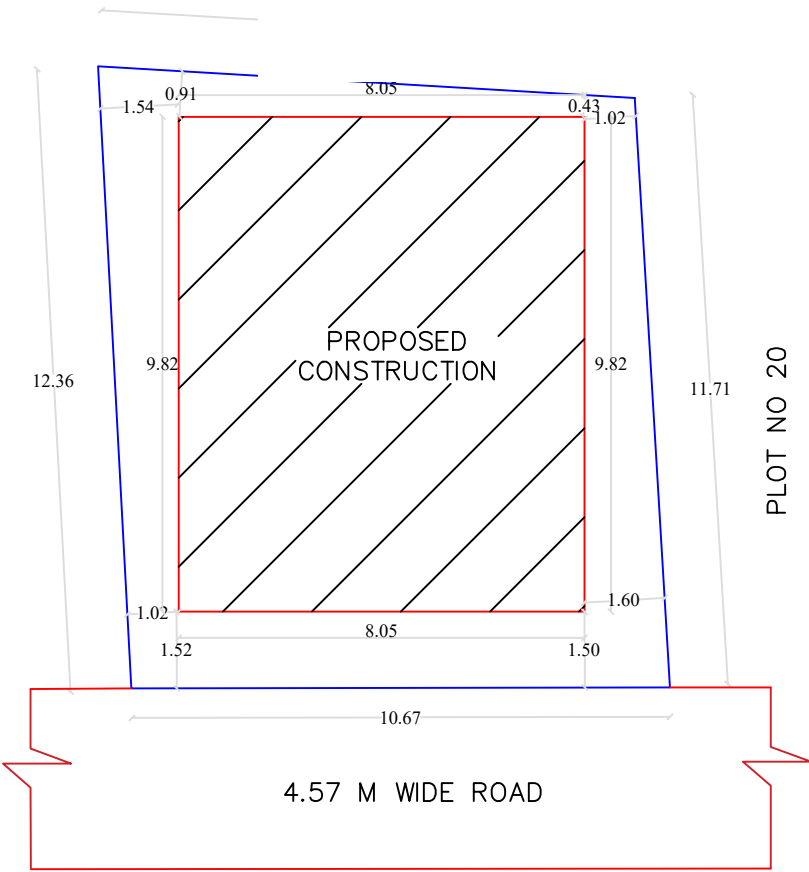

PLOT NO 20

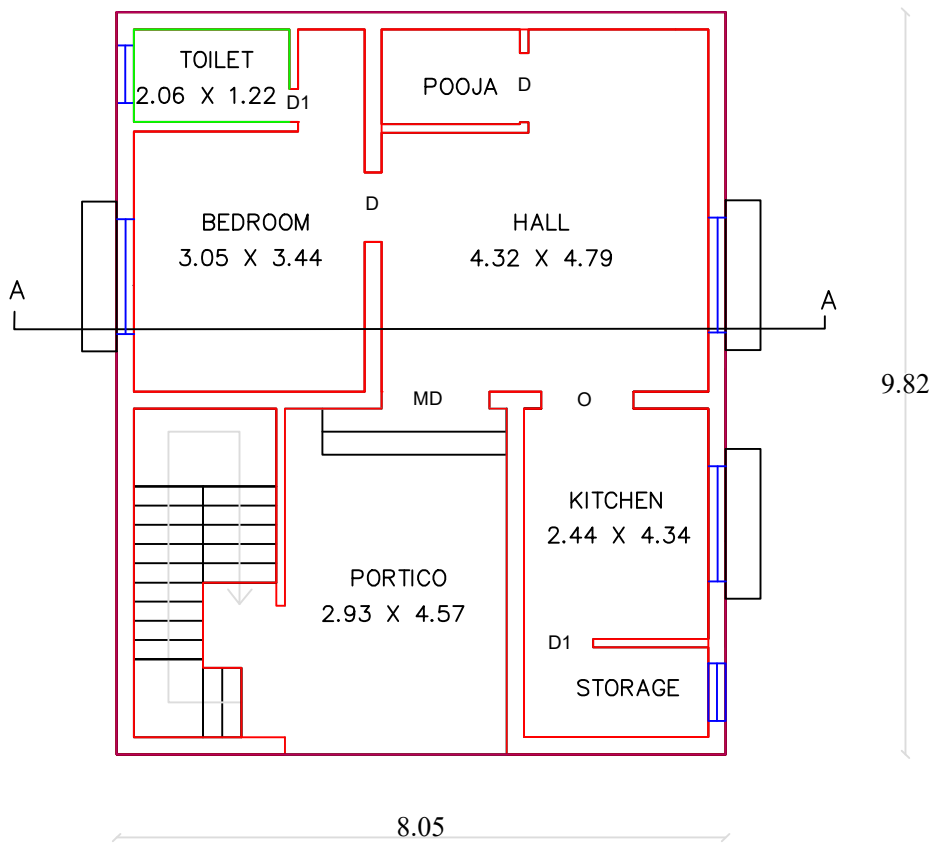


GROUND FLOOR PLAN

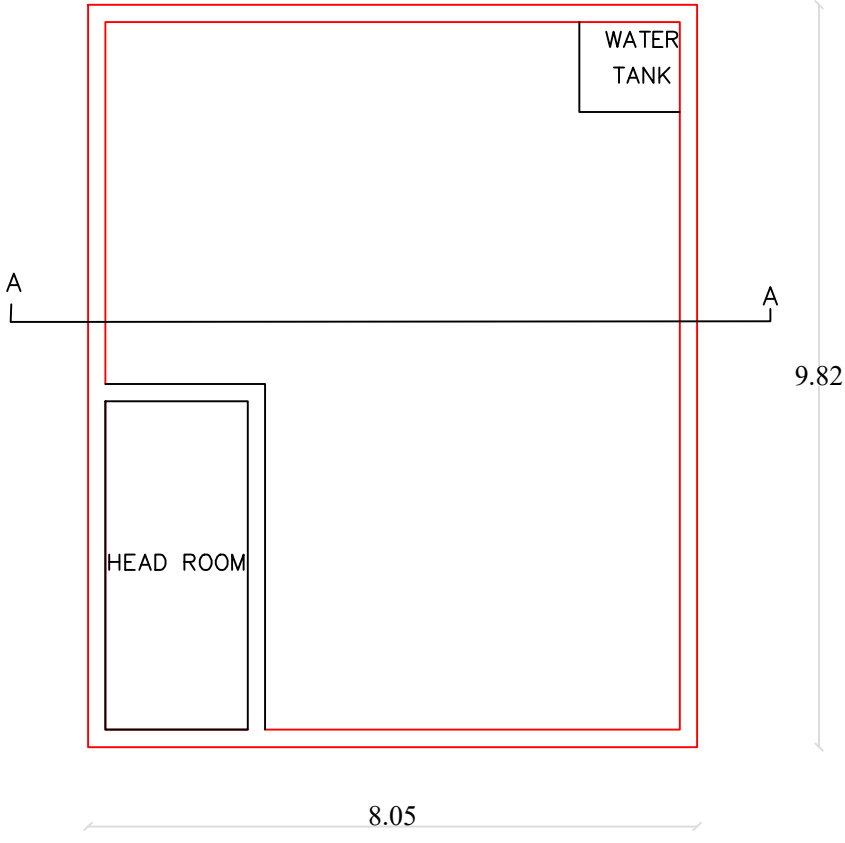

TERRACE FLOOR PLAN

KEY PLAN (Not to Scale)

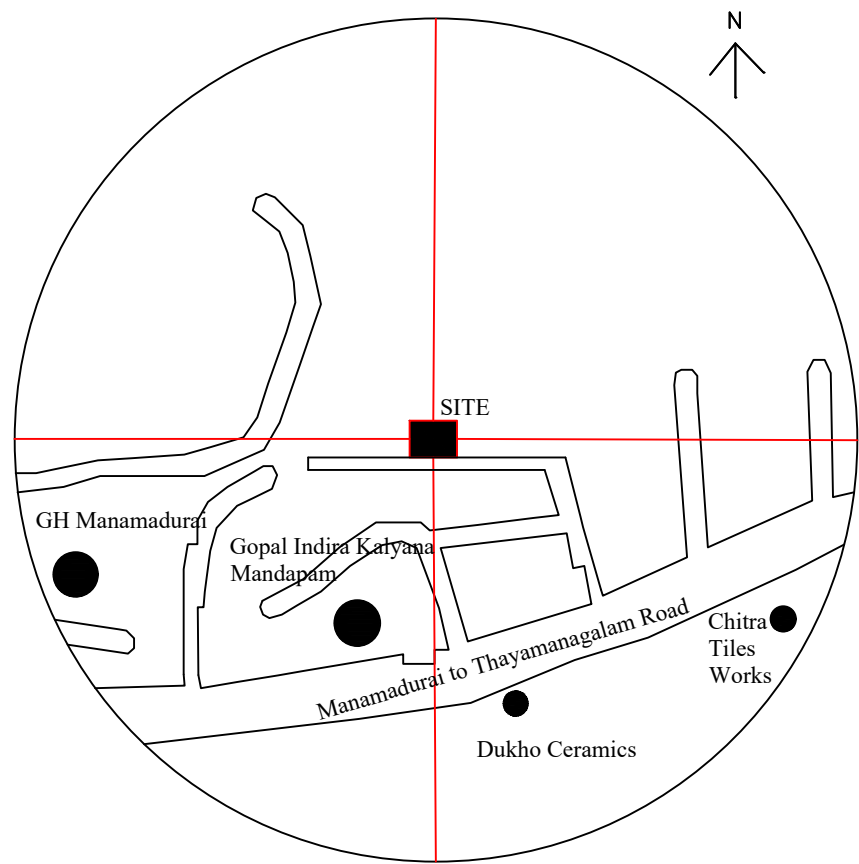

AREA STATEMENT	SQ.FT	SQ.M
As Per Document (Site)	1382.50	128.44
As Per Patta (Site)	1377.79	128.00
Proposed G.F Area	851.43	79.10
Proposed F.F Area	-	-
Proposed S.F Area	-	-
Open Space Area	531.07	49.34

$$FSI = \frac{56.54 \text{ SQM}}{128.00 \text{ SQM}} = 0.442 < 2.0$$

APPLICANT DETAILS & SIGNATURE

R.mayi

Mrs.R.MARI W/O RAMAKRISHNAN

REGISTERED ENGINEER





Er.R.MAJOR PREMNATH M.E.,

Building Regulation Consultant | Registered Engineer - Grade II
Manamadurai Municipality | Reg. No. 185/LS/2023/00001

ARAM BUILDING SERVICES

Manamadurai, Sivagangai District, Tamil Nadu, IN.

Cell: 99 52 58 58 69

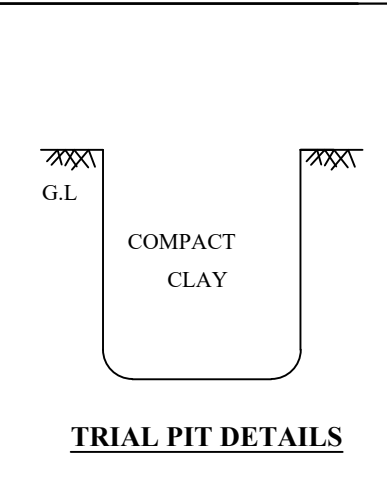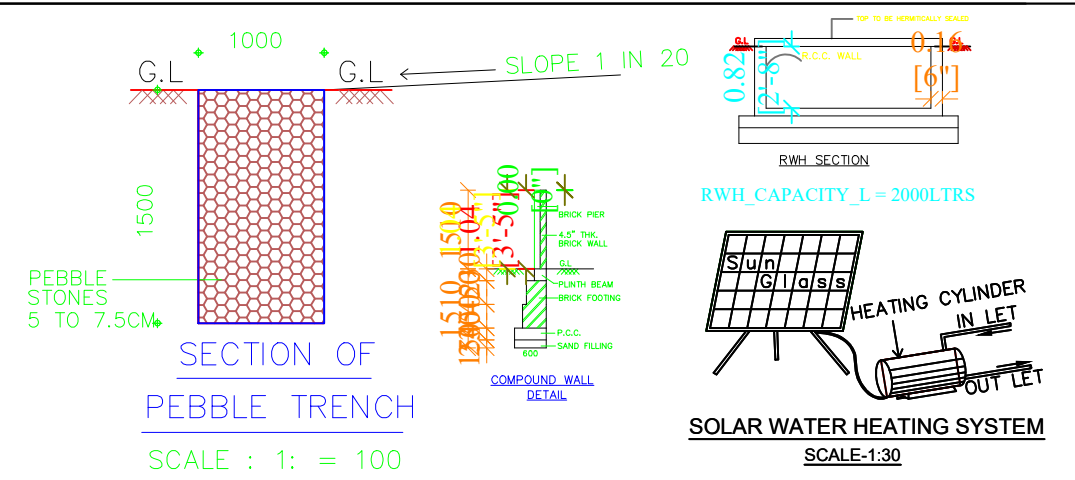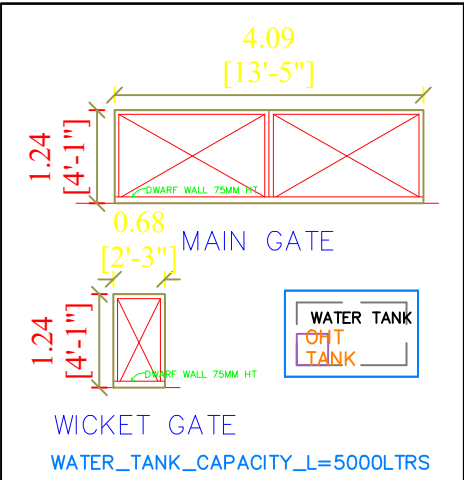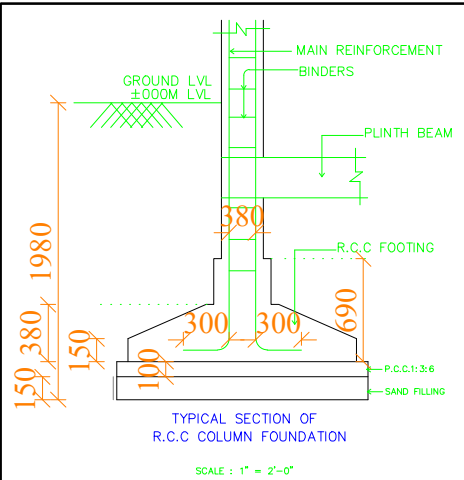

Building Plan Approval

Roc No: 1/2024-2025
B.A.No: 1/2024-2025

/E-Signed/

President - Murugavalli

Executive Officer / Mangulam Village Panchayat
Manamadurai Block Panchayat, Sivagangai District