
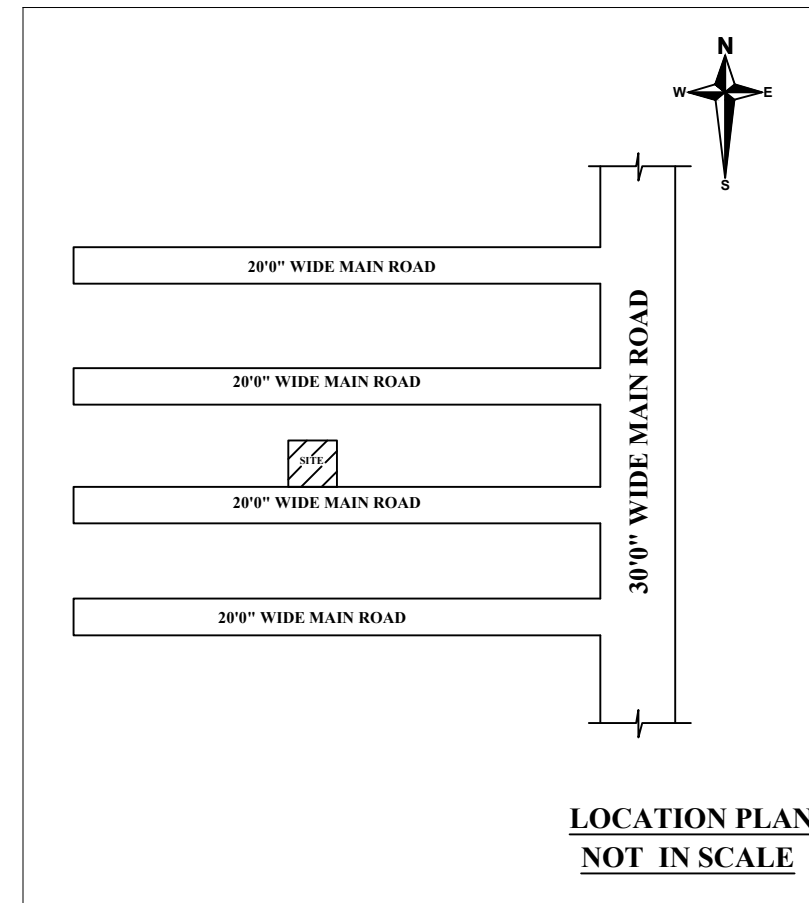
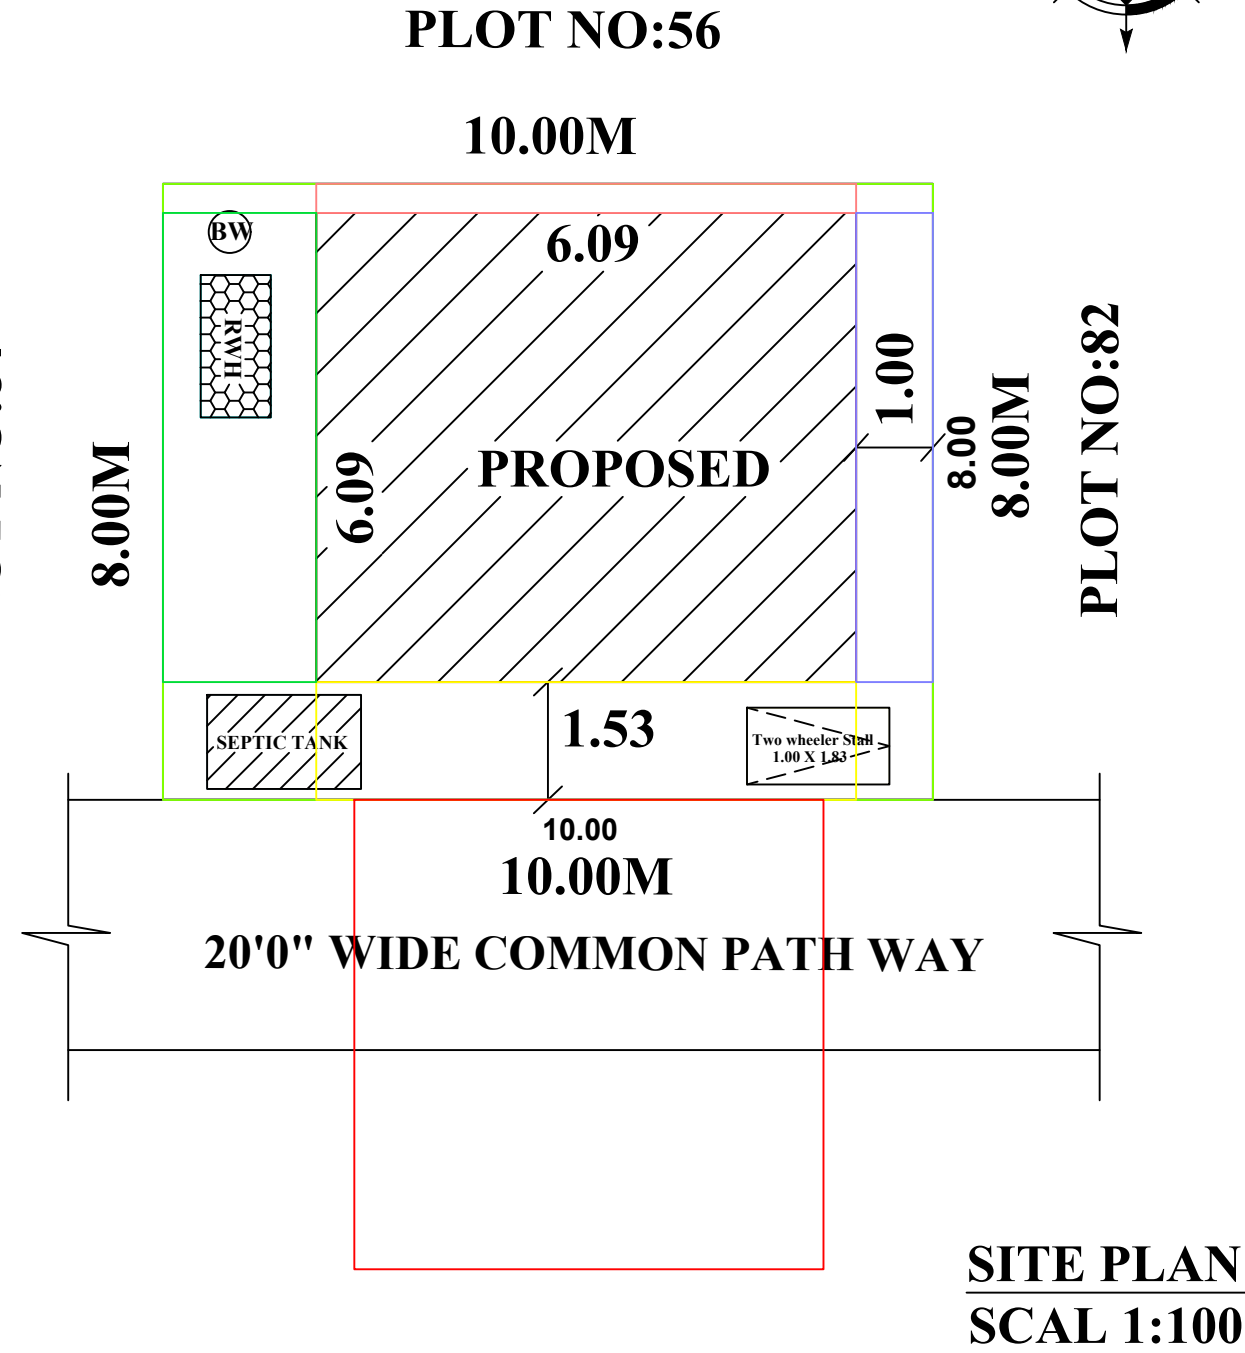
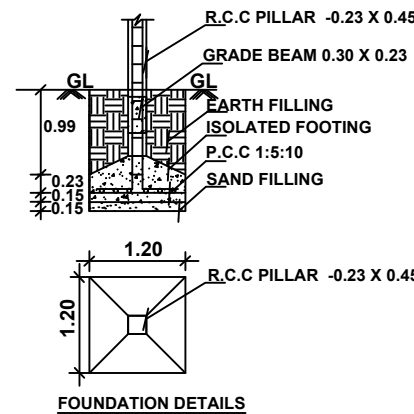
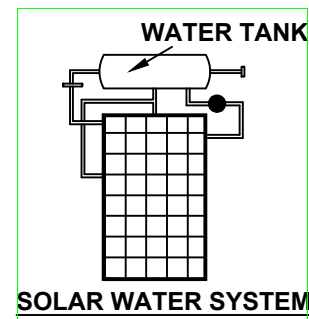
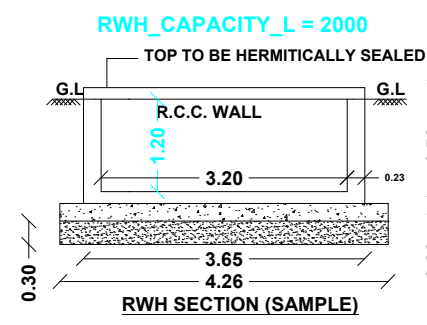
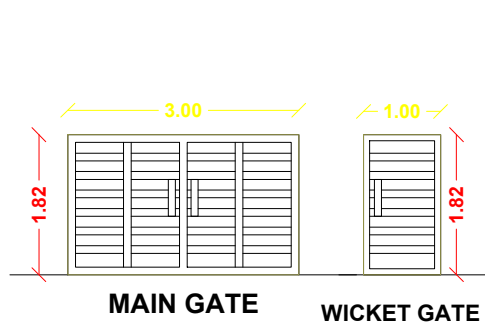
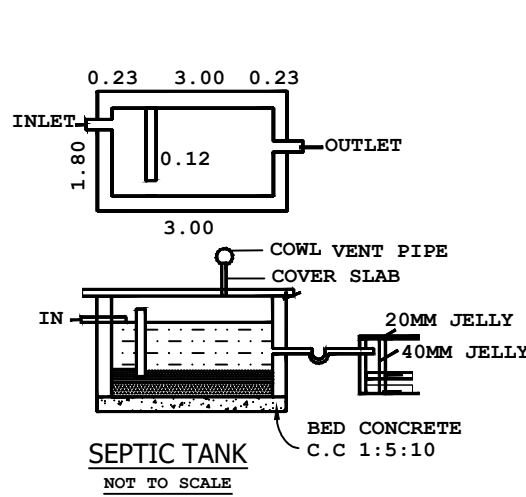
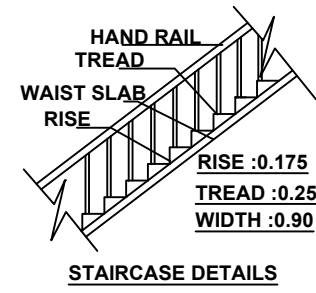
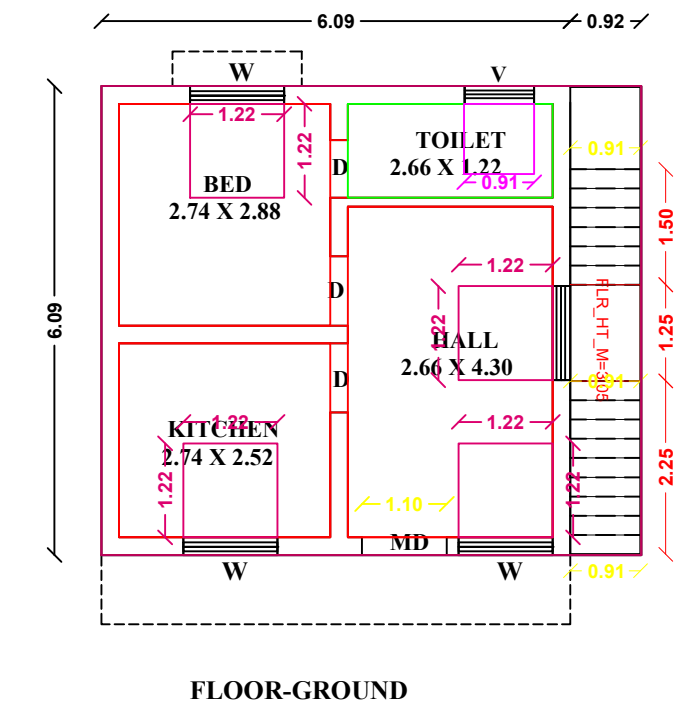


PLAN SHOWING THE PROPOSED CONSTRUCTION OF GROUND R.C.C ROOF BUILDING  
IN NEW S.NO.230/18, PLOT NO:83, MELAVANIYANGUDI VILLAGE, MELAVANIYANGUDI GROUP  
VANIYANGUDI PANCHAYAT, SIVAGANGAI TALUK & SIVAGANGAI DISTRICT.

SCALE : 1:100 (ALL DIMENSIONS ARE IN METRE).

NAME OF THE OWNER : Mrs.B. ILAVARASI BALAKRISHNAN W/o Balakrishnan

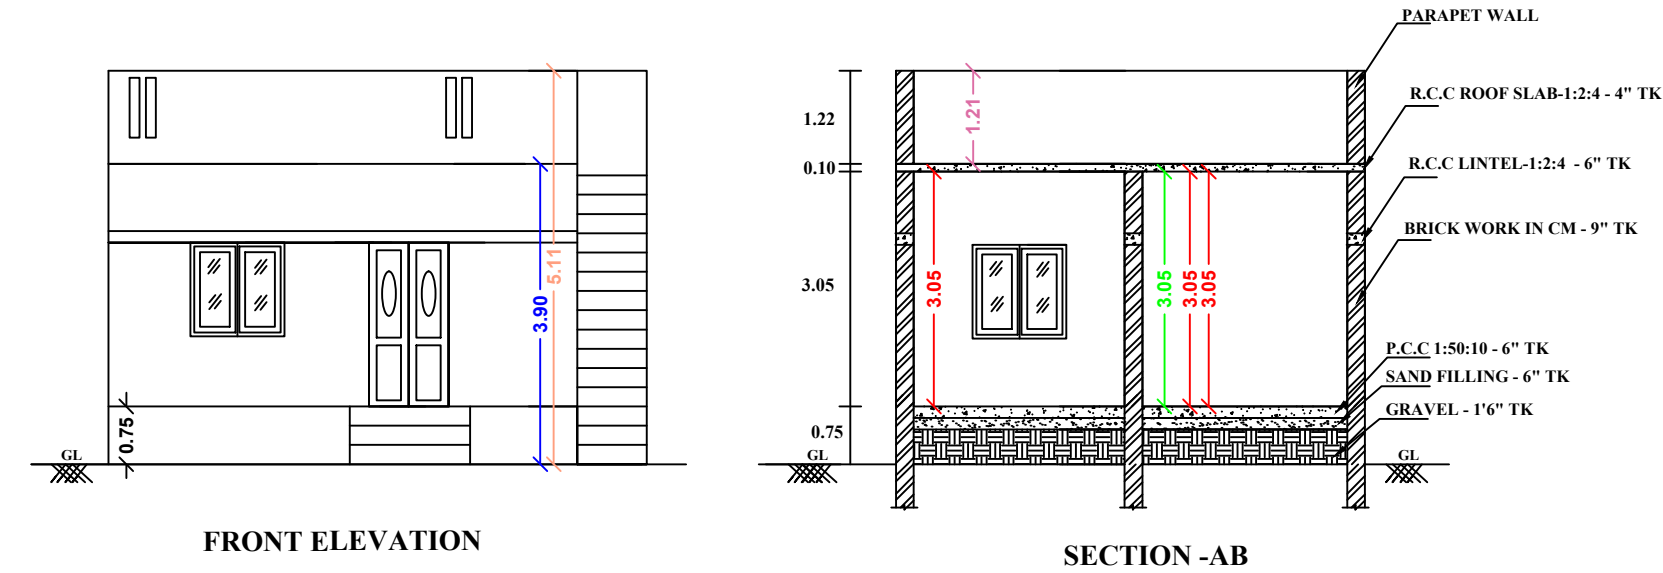

PLAN\_INF  
AS\_AT\_SI  
FMB\_OR\_  
PLOT\_AR  
AS\_PER\_  
SINGLE\_F  
CRZ=NO  
SECURITY  
ACCESS\_  
WHETHER  
ROAD\_WI  
ROAD\_LE  
AREA\_TY  
MIN\_PLO  
MIN\_PLO  
LAND\_USE\_ZONE=RESIDENTIAL  
LEASEHOLD\_LAND=NO  
BUILDING\_NEAR\_TO\_RIVER=NO  
SURVEY\_NO=230/18  
PATTA\_NO=NIL  
PLOT\_NO=83  
VILLAGE=MELAVANIYANGUDI\_VILLAGE  
PANCHAYAT=VANIYANGUDI  
TALUK=SIVAGANGAI  
DISTRICT=SIVAGANGAI  
JURISDICTION\_TYPE=PANCHAYAT  
OSR\_APPLICABLE=NO  
OSR\_SURRENDER\_RETAIN=SURRENDER  
PREMIUM\_FSI\_REQUIRED=NO  
IS\_APPROVED\_LAYOUT=NO  
AVG\_PLOT\_DEPTH=10.00  
AVG\_PLOT\_WIDTH=8.00  
RWH\_DECLARED=YES  
IS\_SWIMMING\_POOL\_EXISTS=NO  
IF\_HERITAGE\_TOWN\_LESS\_THAN\_1KM\_RADIUS=NO

| AREA DETAILS             | SFT    | SQM   |
|--------------------------|--------|-------|
| SITE AREA (As per doc)   | 861.12 | 80.00 |
| SITE AREA (As per patta) | 861.12 | 80.00 |
| SITE AREA (AS PER SITE)  | 861.12 | 80.00 |
| PRO BUILD GF             | 459.51 | 42.69 |
| PRO BUILD FF             | --     | --    |
| OPEN AREA                | 401.60 | 37.31 |

|                            |             |
|----------------------------|-------------|
| LAYOUT APPROVAL NUMBER :   | DATE :      |
| OLD BUILDING APPROVAL NO : | DATE :      |
| JOINERY DETAILS            | METRE       |
| MD - CW DOOR               | 1.10 X 2.10 |
| D - CW DOOR                | 0.90 X 2.10 |
| W - CW WINDOW              | 1.22 X 1.22 |
| V - VENTILATOR             | 0.90 X 0.60 |

APPLICANT:  
  
MRS.B. ILAVARASI BALAKRISHNAN

ENGINEER  
  
Er.M.NAVANEETHAN  
B.E.(CIVIL),C.ENG.(I), A.M.I.E.,  
CHARTERED ENGINEER., AM 3054813  
REGISTER ENGINEER NO:112/LS/2024/00002  
48, 5th SASTHIRI STREET, VALLALAR NARAG,  
SIVAGANGAI-630561, PH.NO:9994920215