

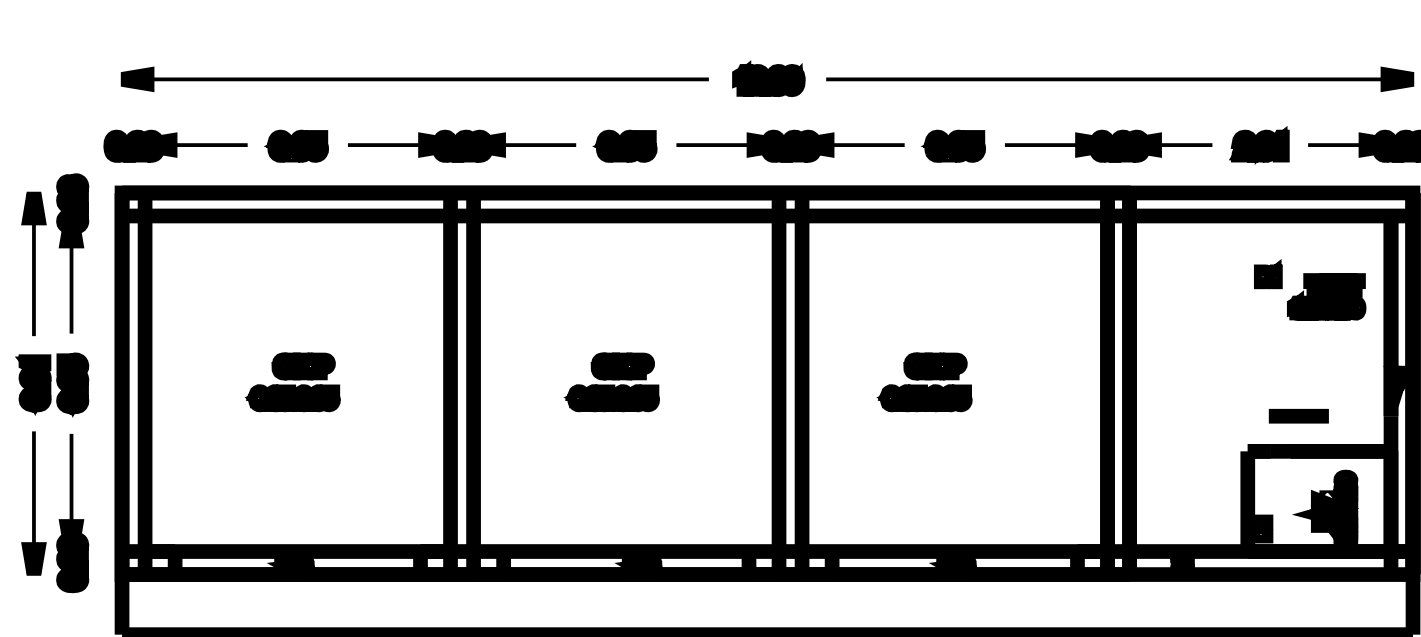
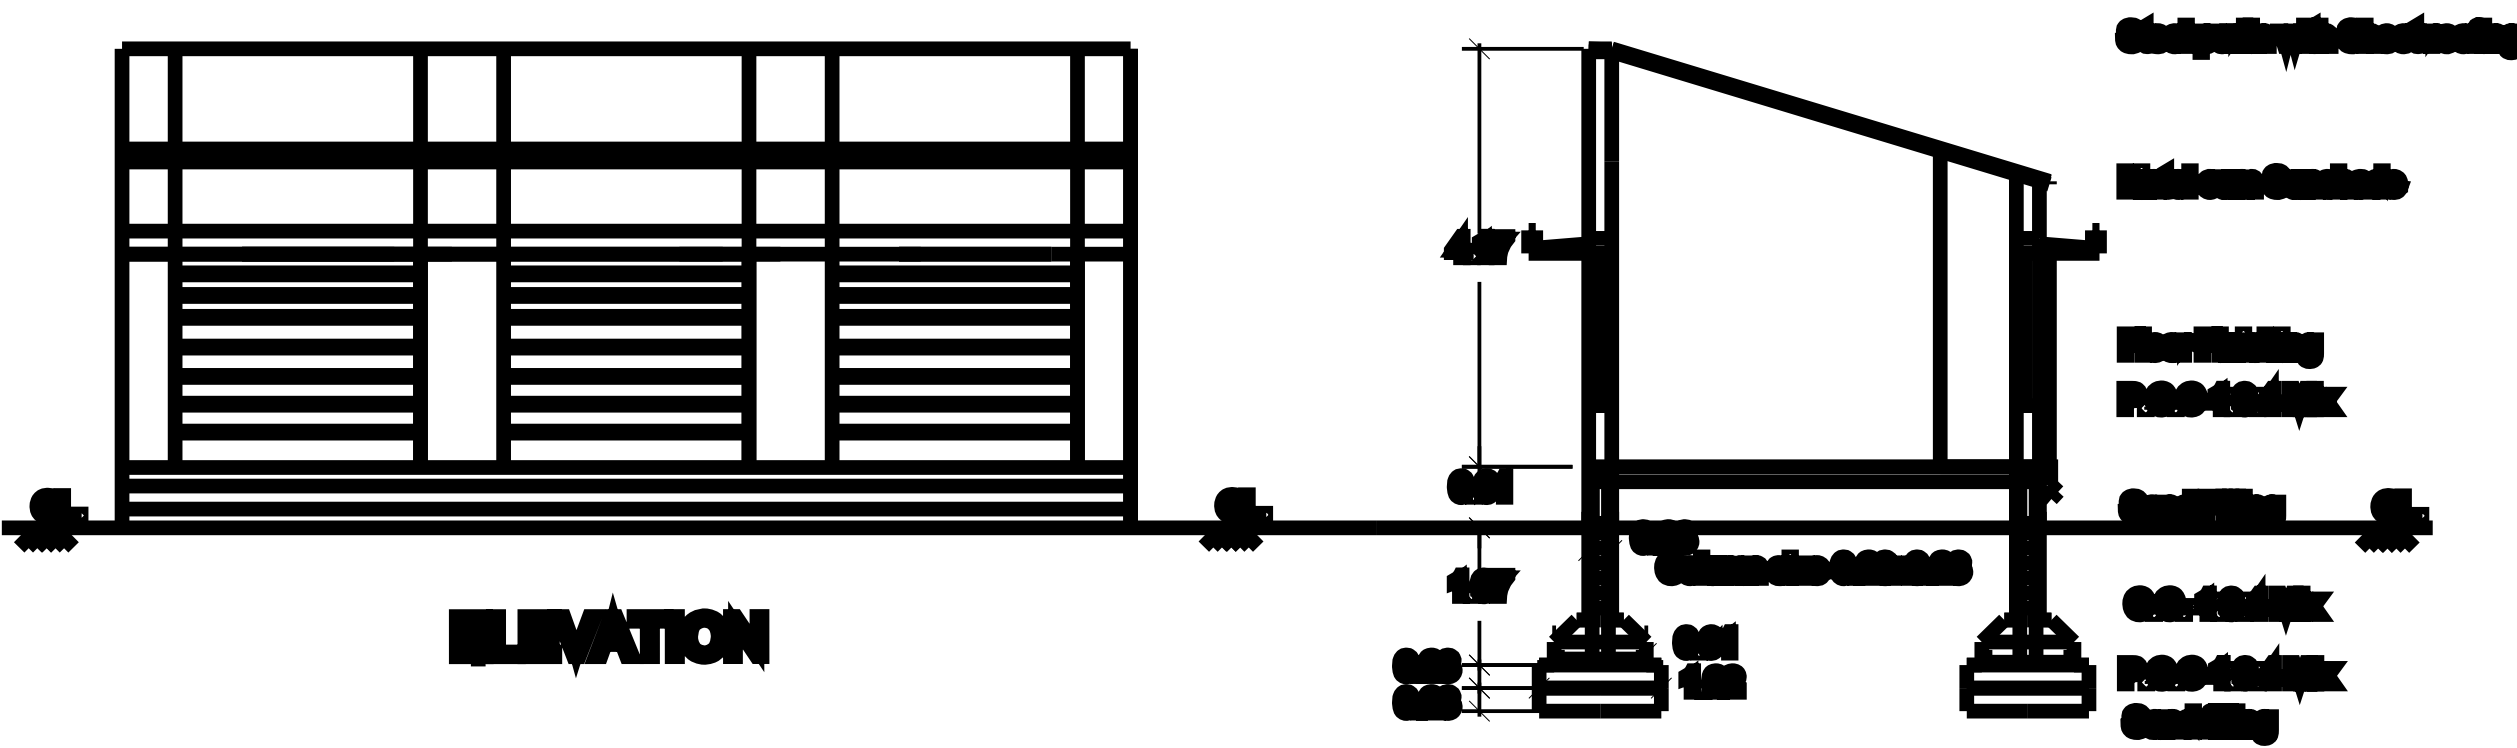
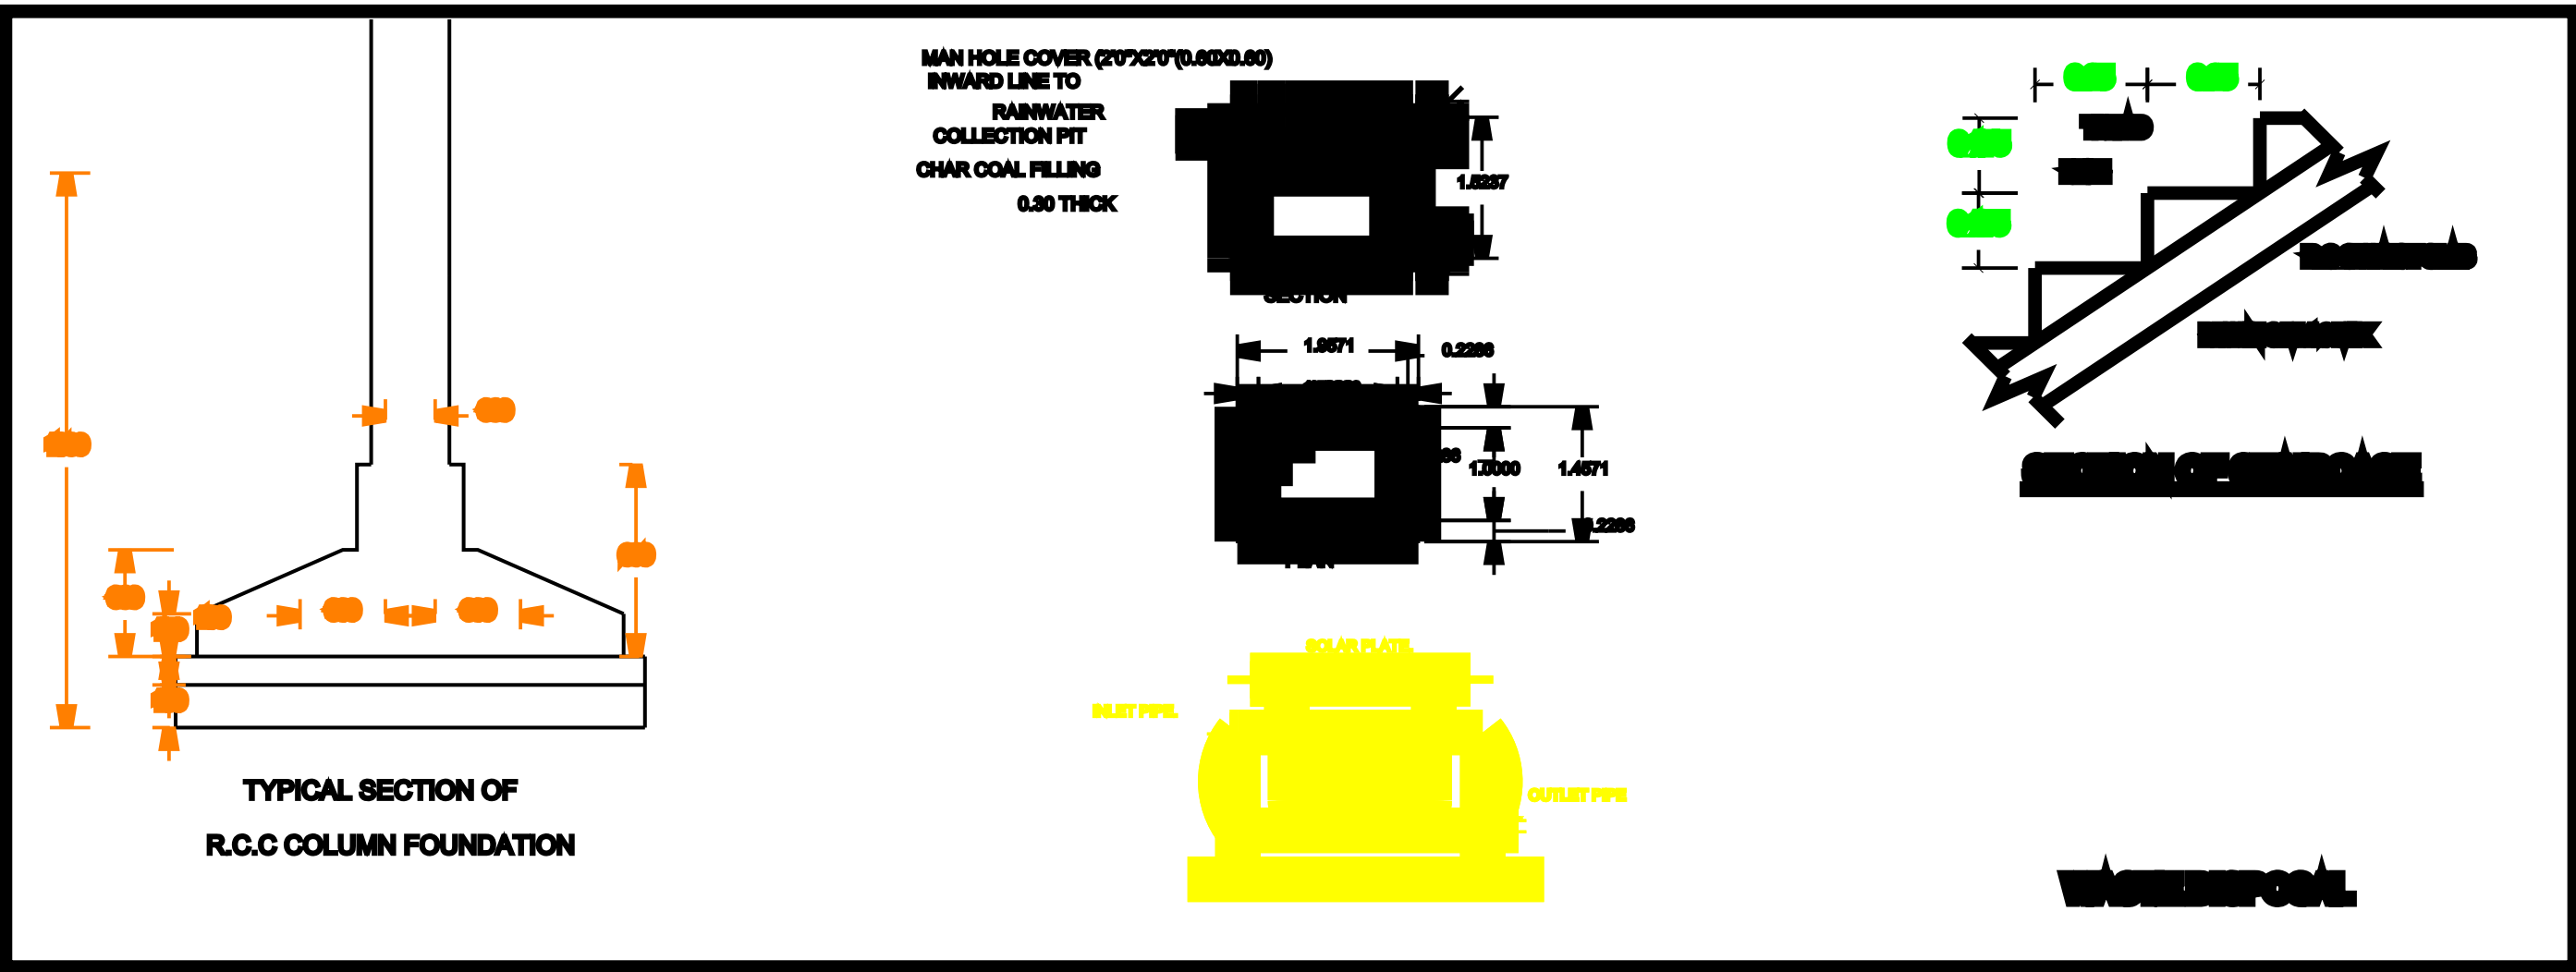


APPLICANT NAME: M. R. NAGARATHNAM

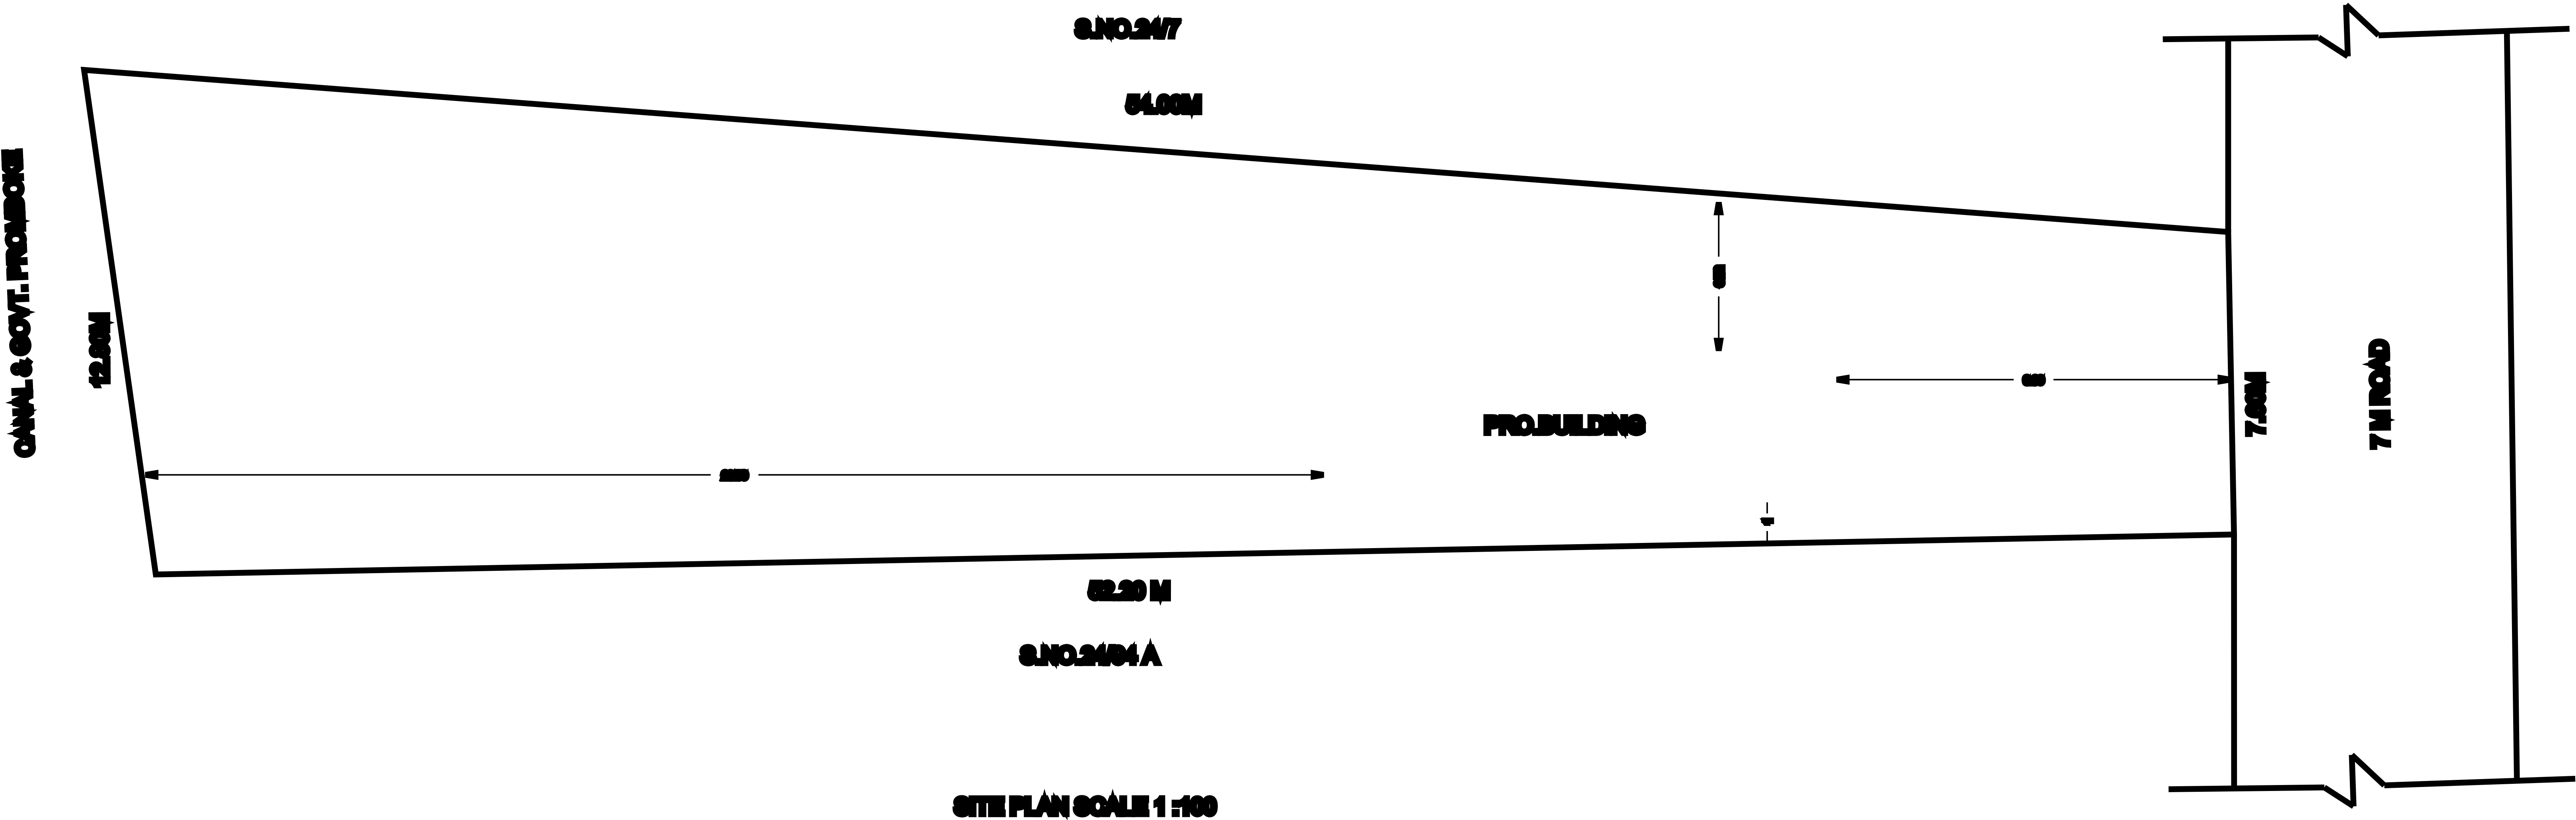

GROUND FLOOR PLAN

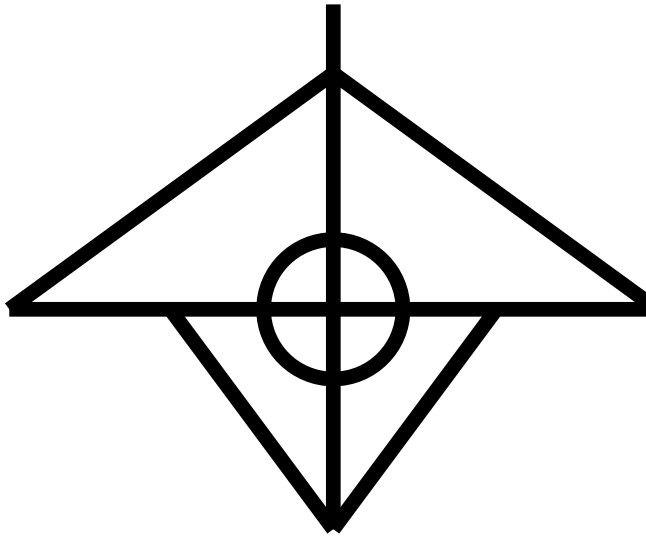




CONSTRUCTION

1. The building is to be constructed in accordance with the provisions of the Building Code of India, 1970.



APPLICANT'S SIGNATURE

REMARKS BY THE ENGINEER