
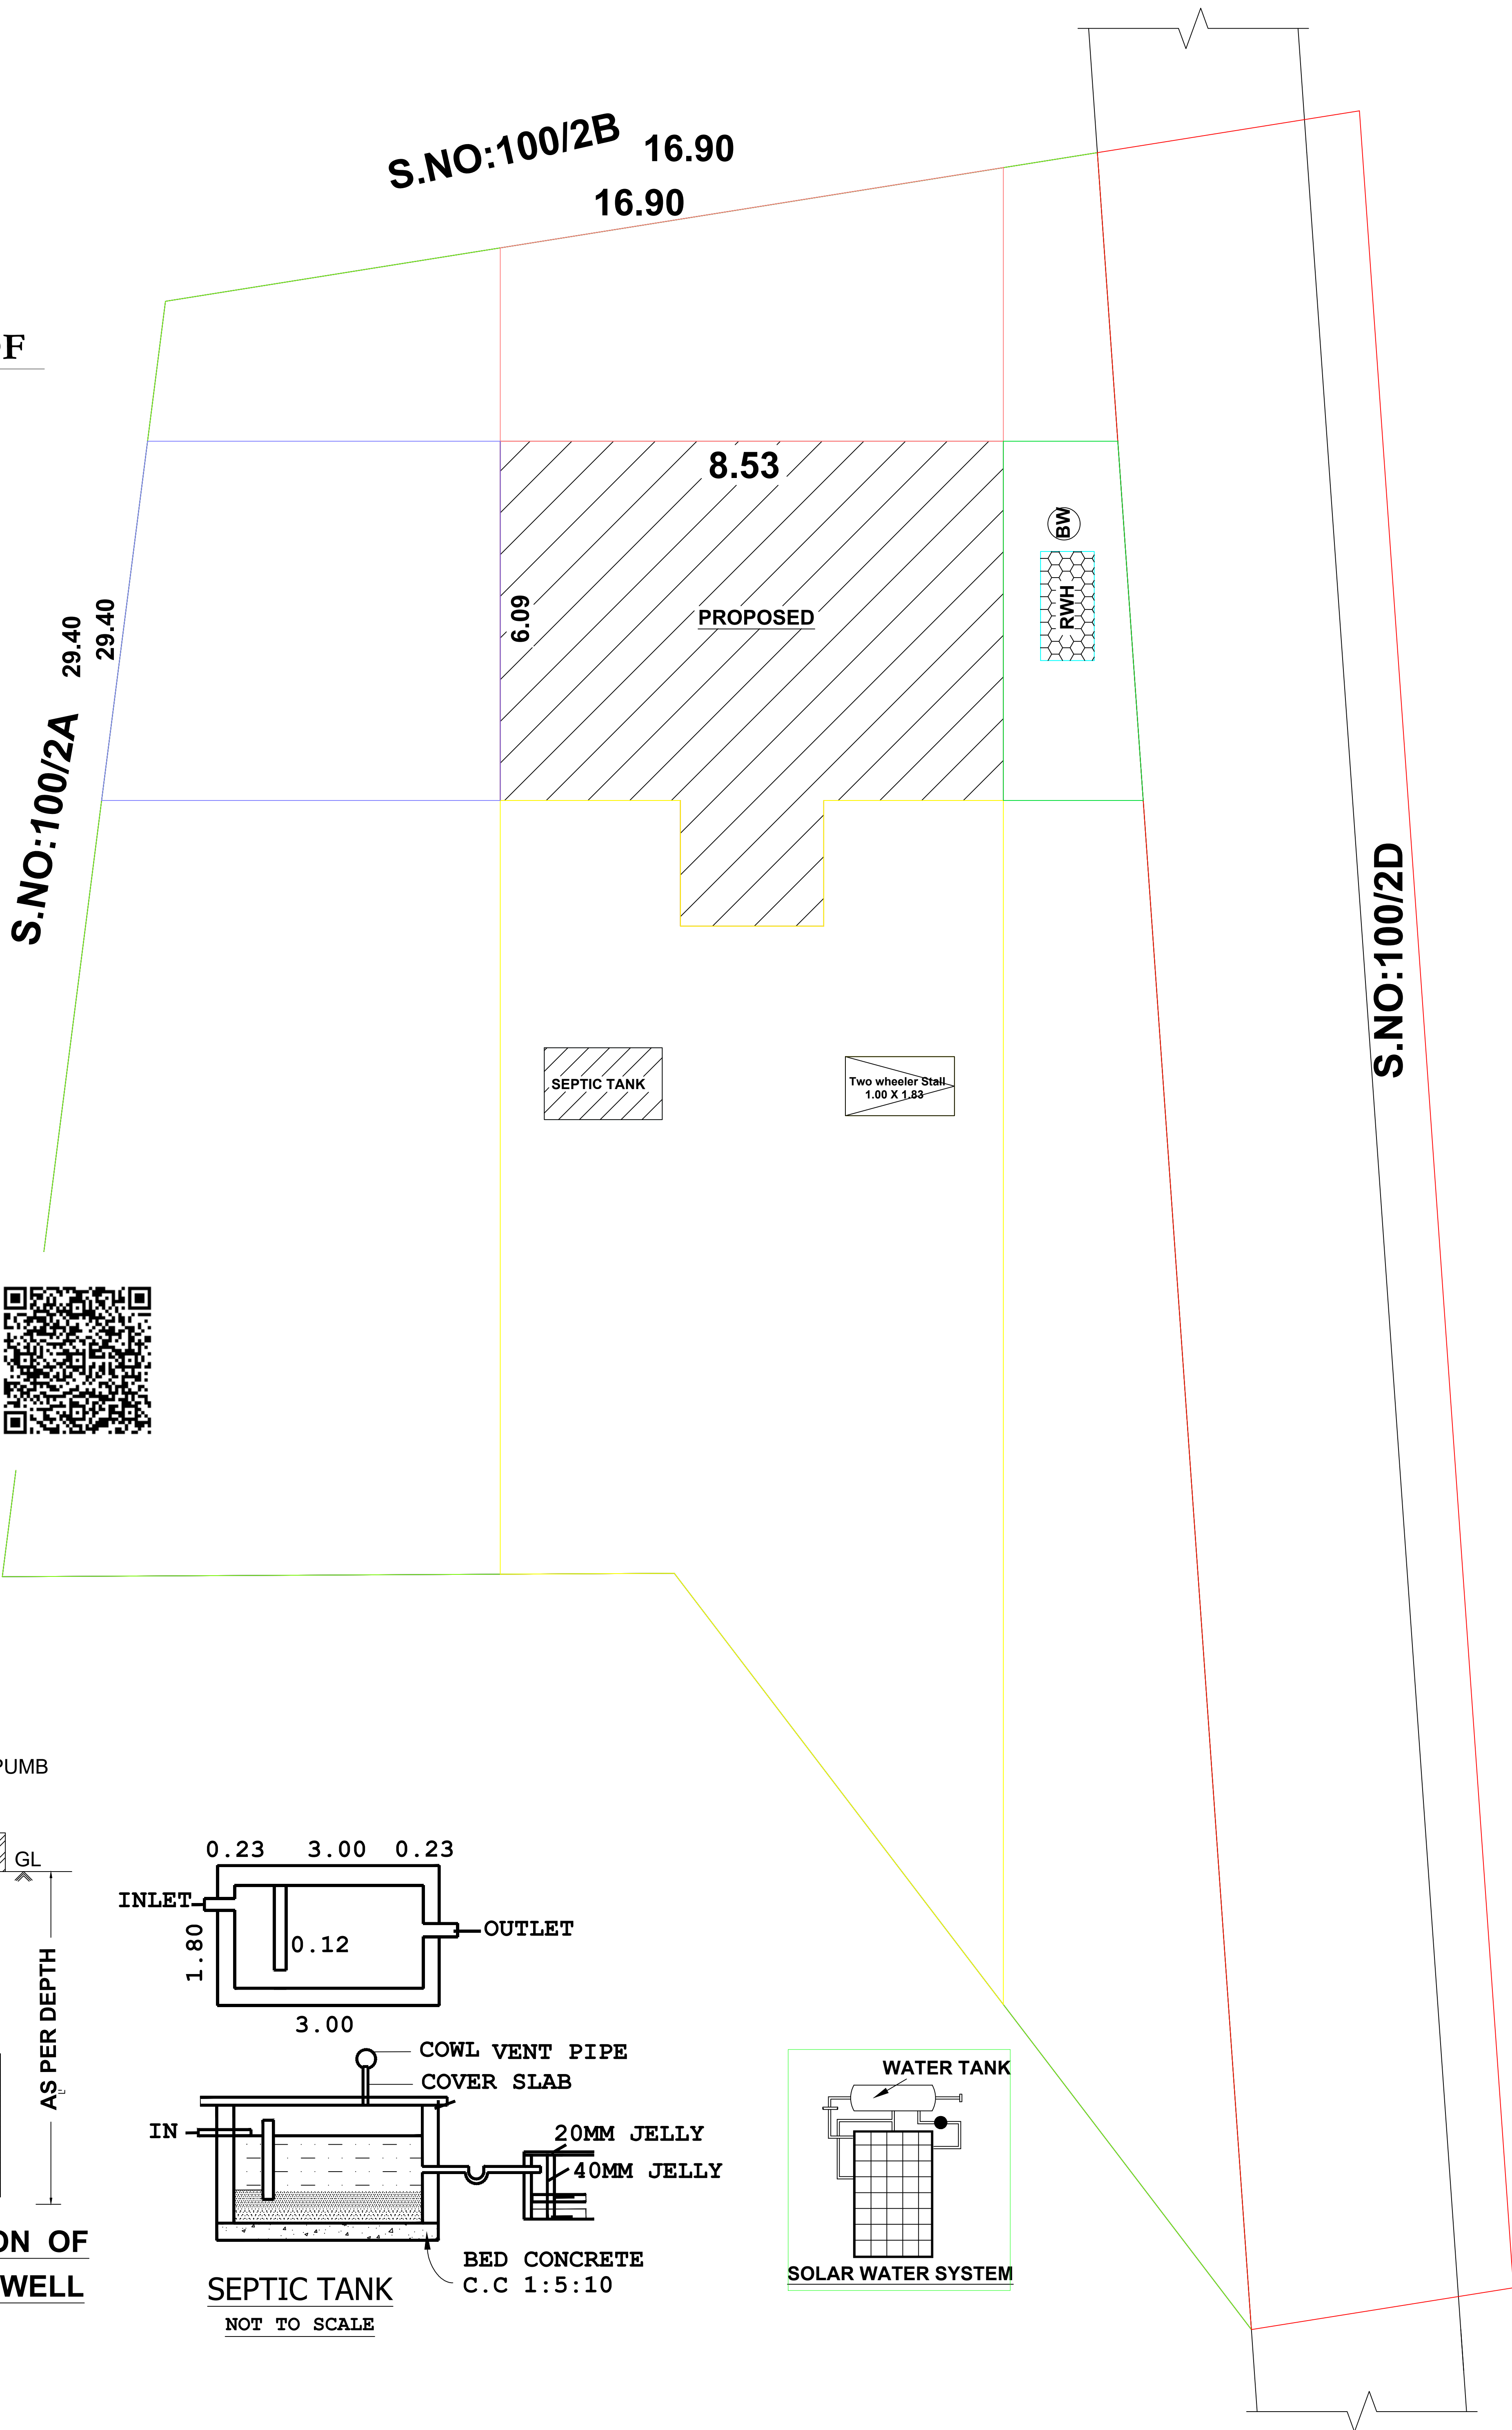
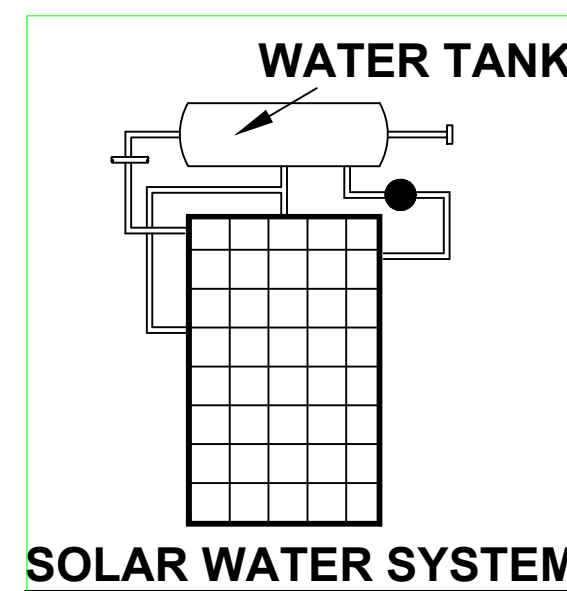
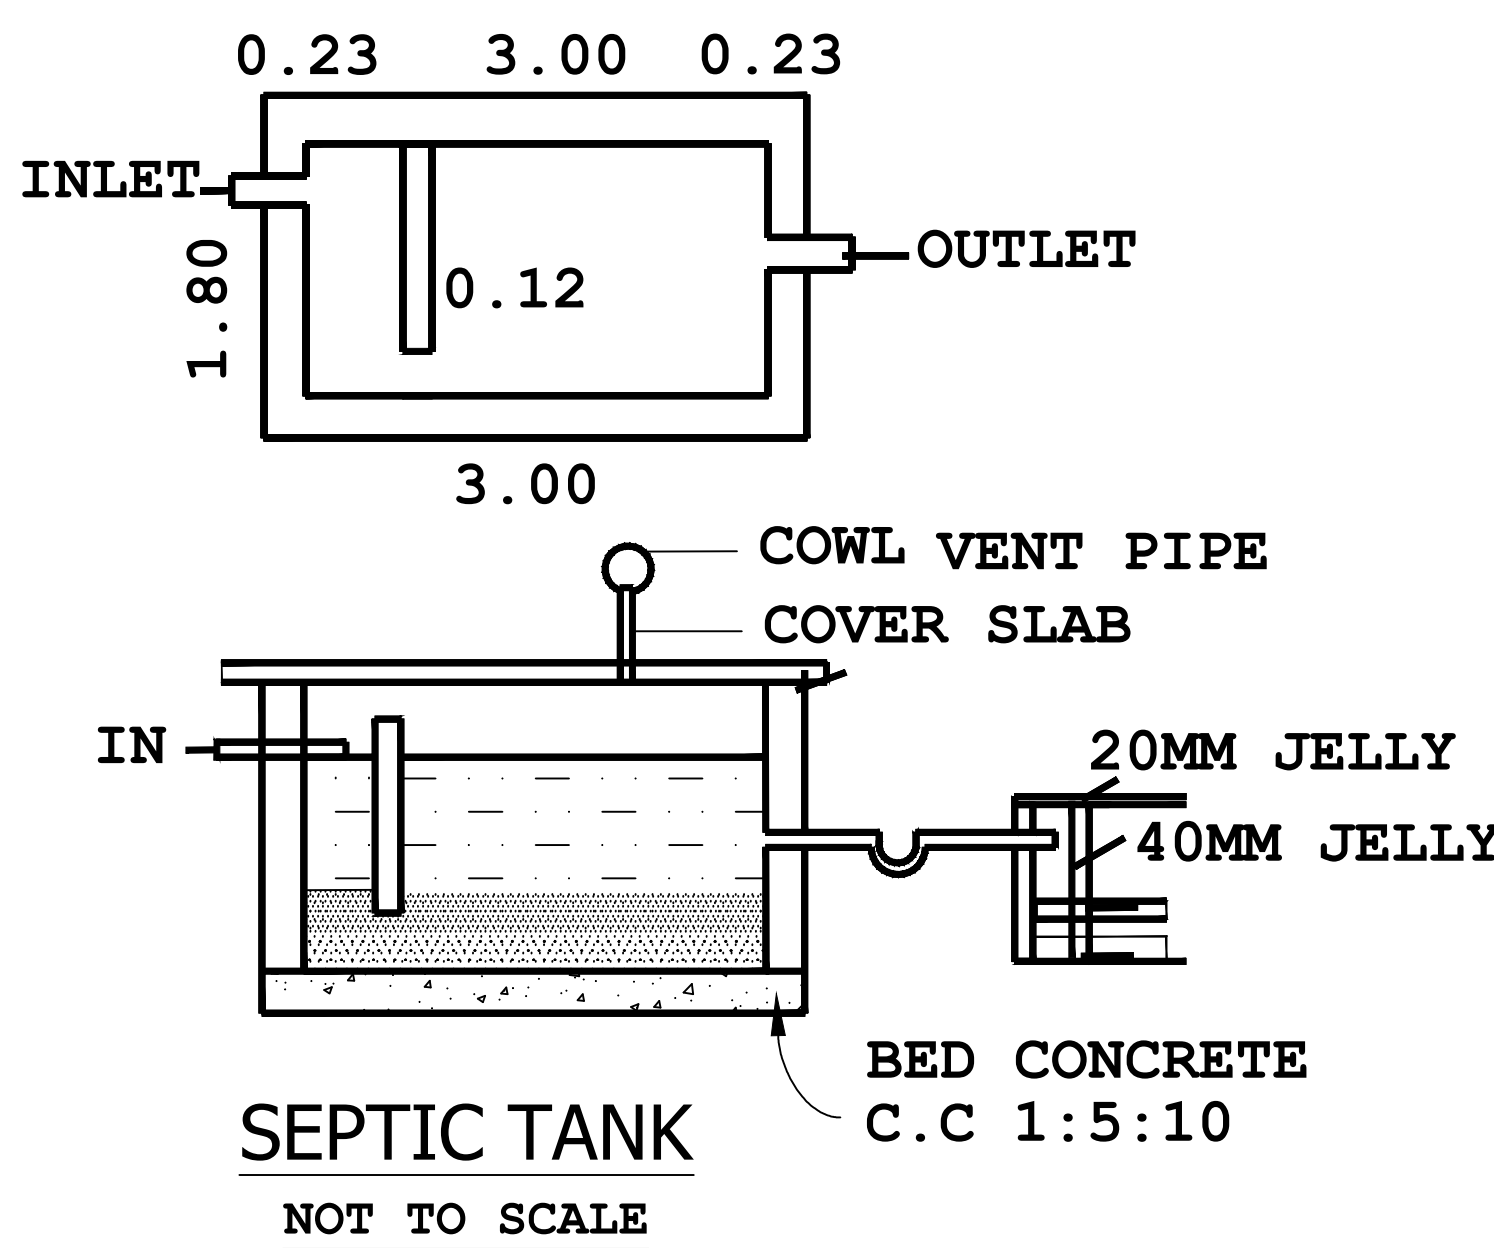
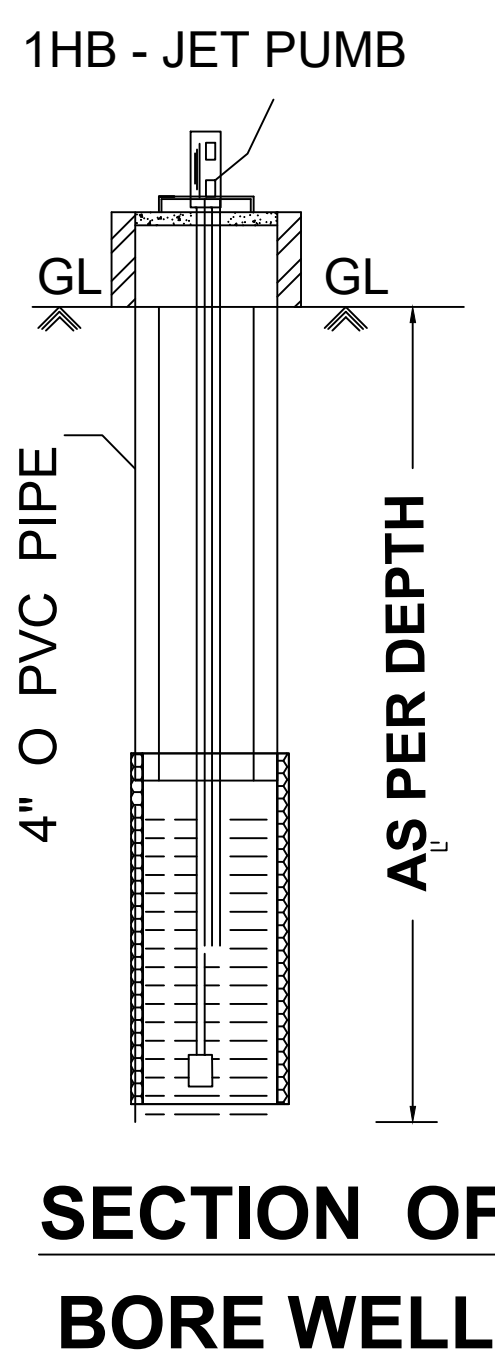
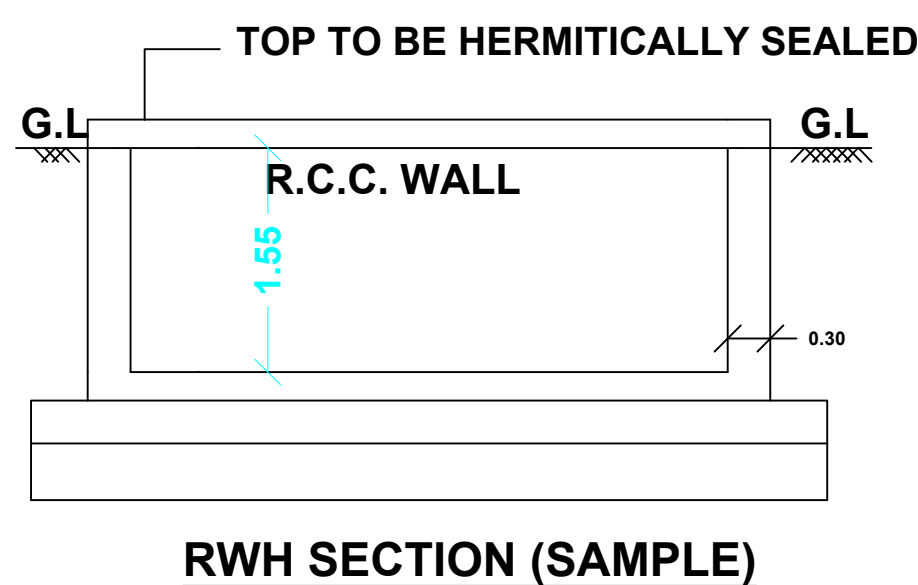
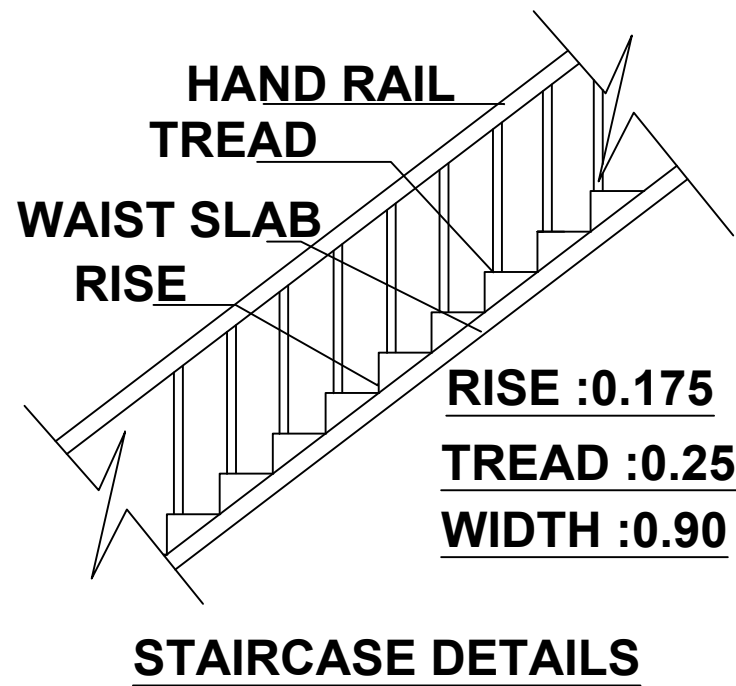
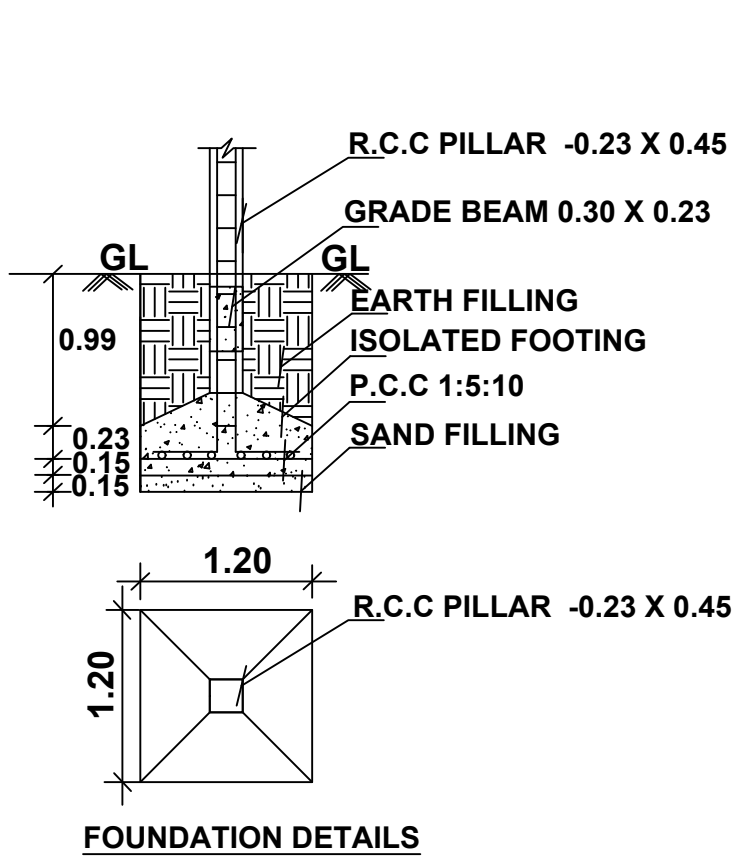
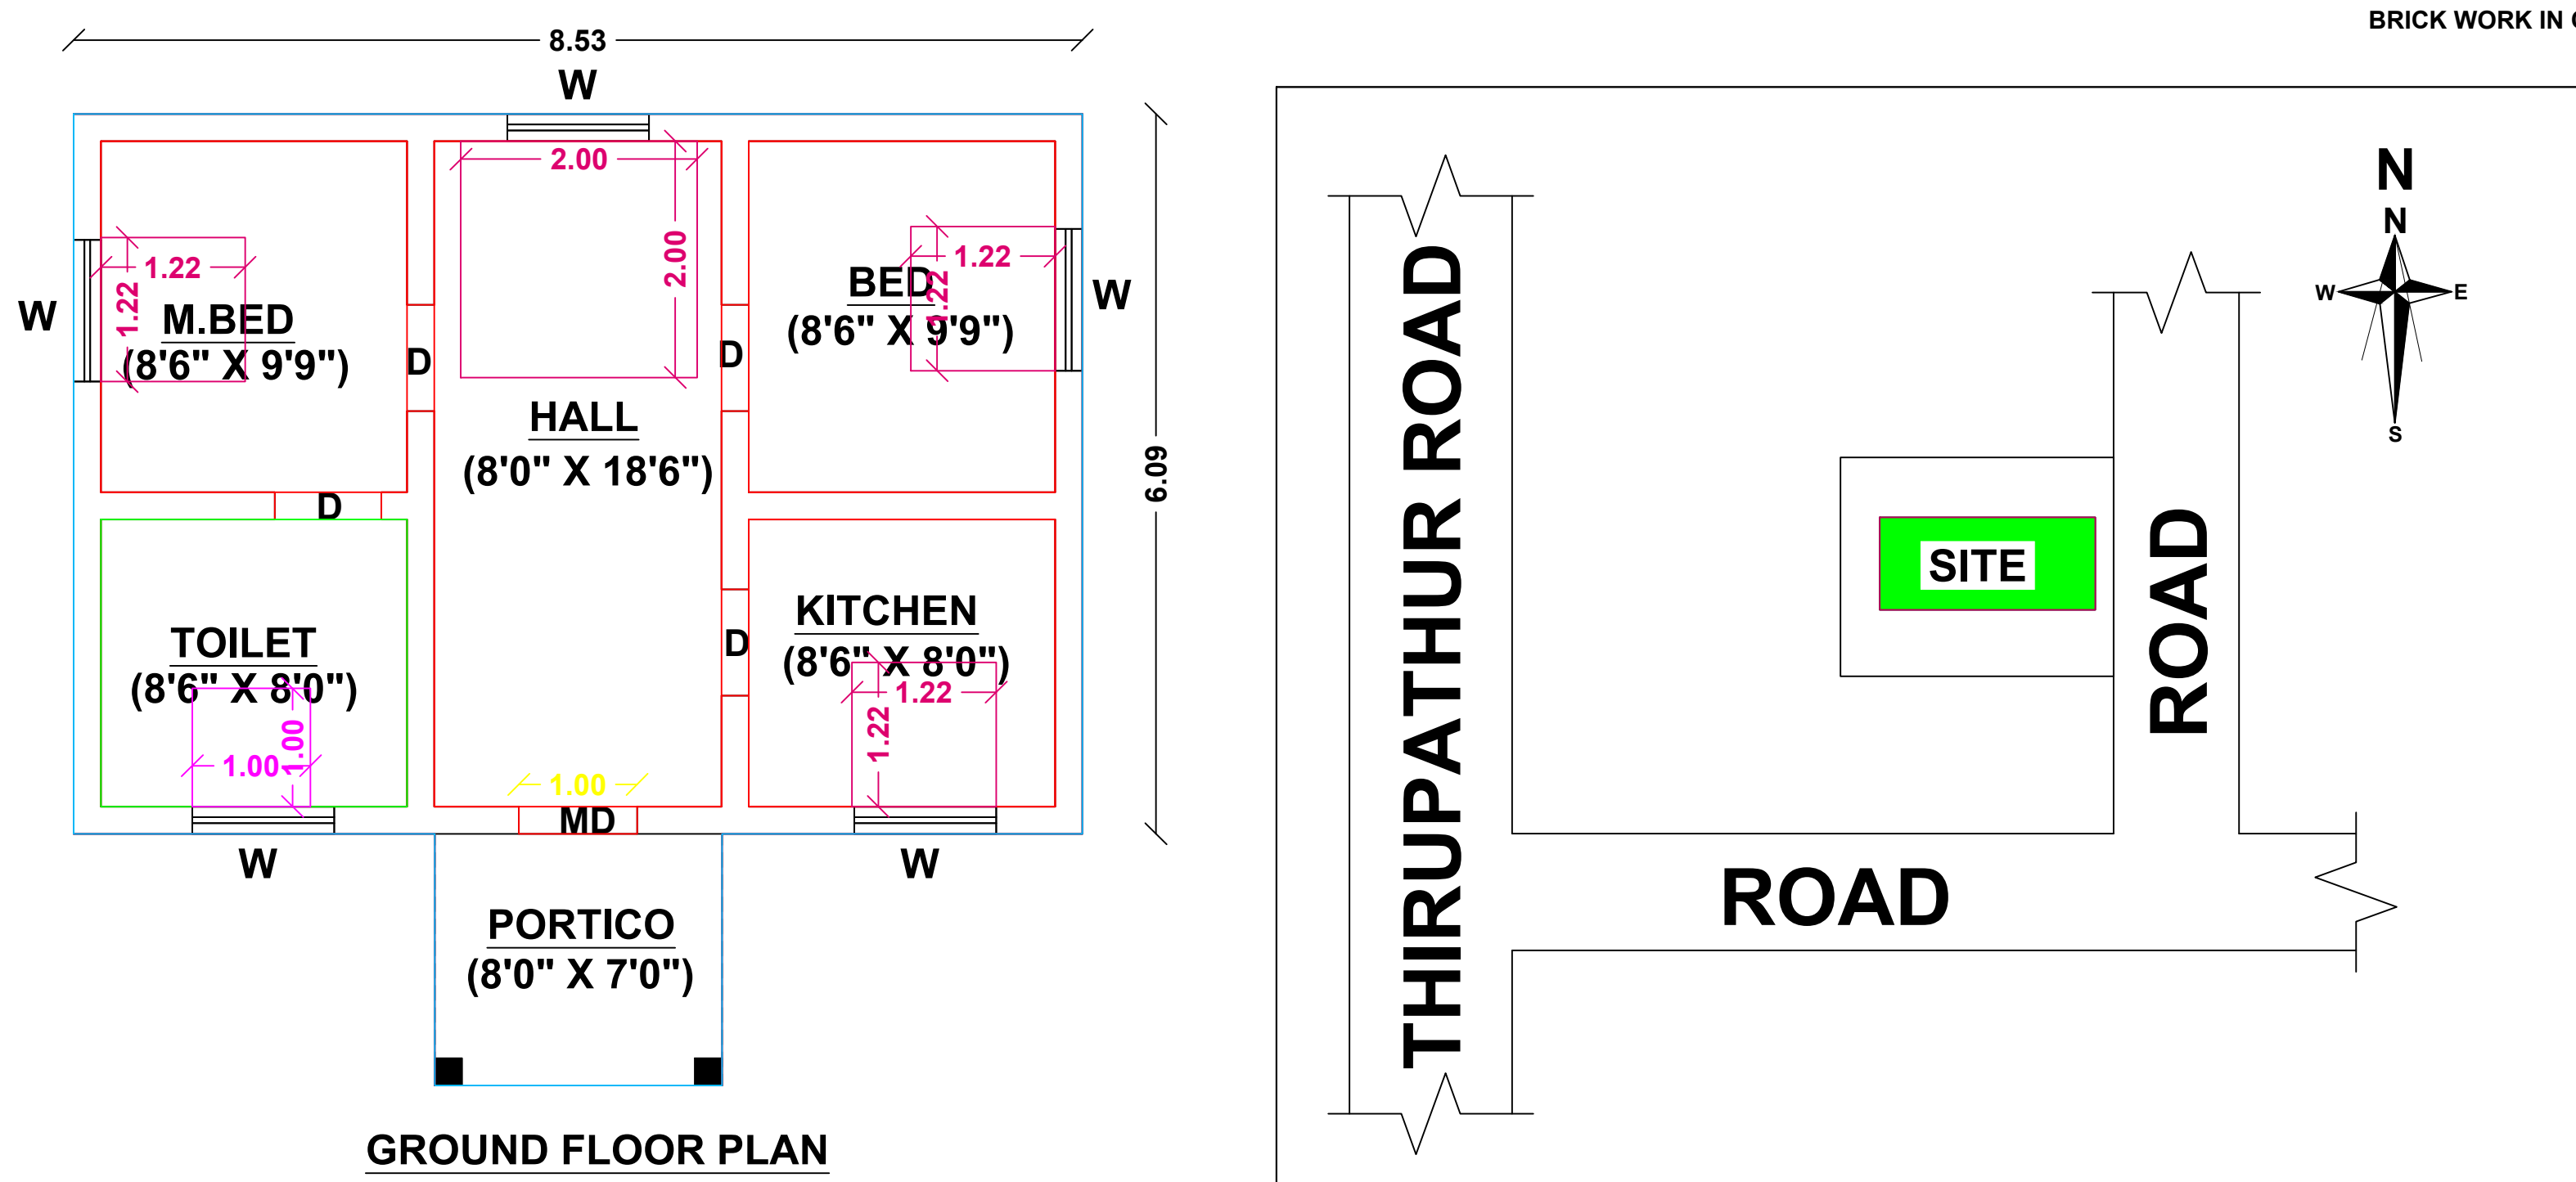


PLAN SHOWING THE PROPOSED CONSTRUCTION OF GROUND R.C.C ROOF BUILDING OLD S.NO:100/2C,PATTA NO: 1951, MADAGUPATTI VILLAGE, MADAGUPATI PANCHAYAT,SIVAGANGAI TALUK, SIVAGANGAI DISTRICT.

SCALE : 1:100 (ALL DIMENSIONS ARE IN METRE).

NAME OF THE OWNER : Mr.V.ANDIYAPPAN.

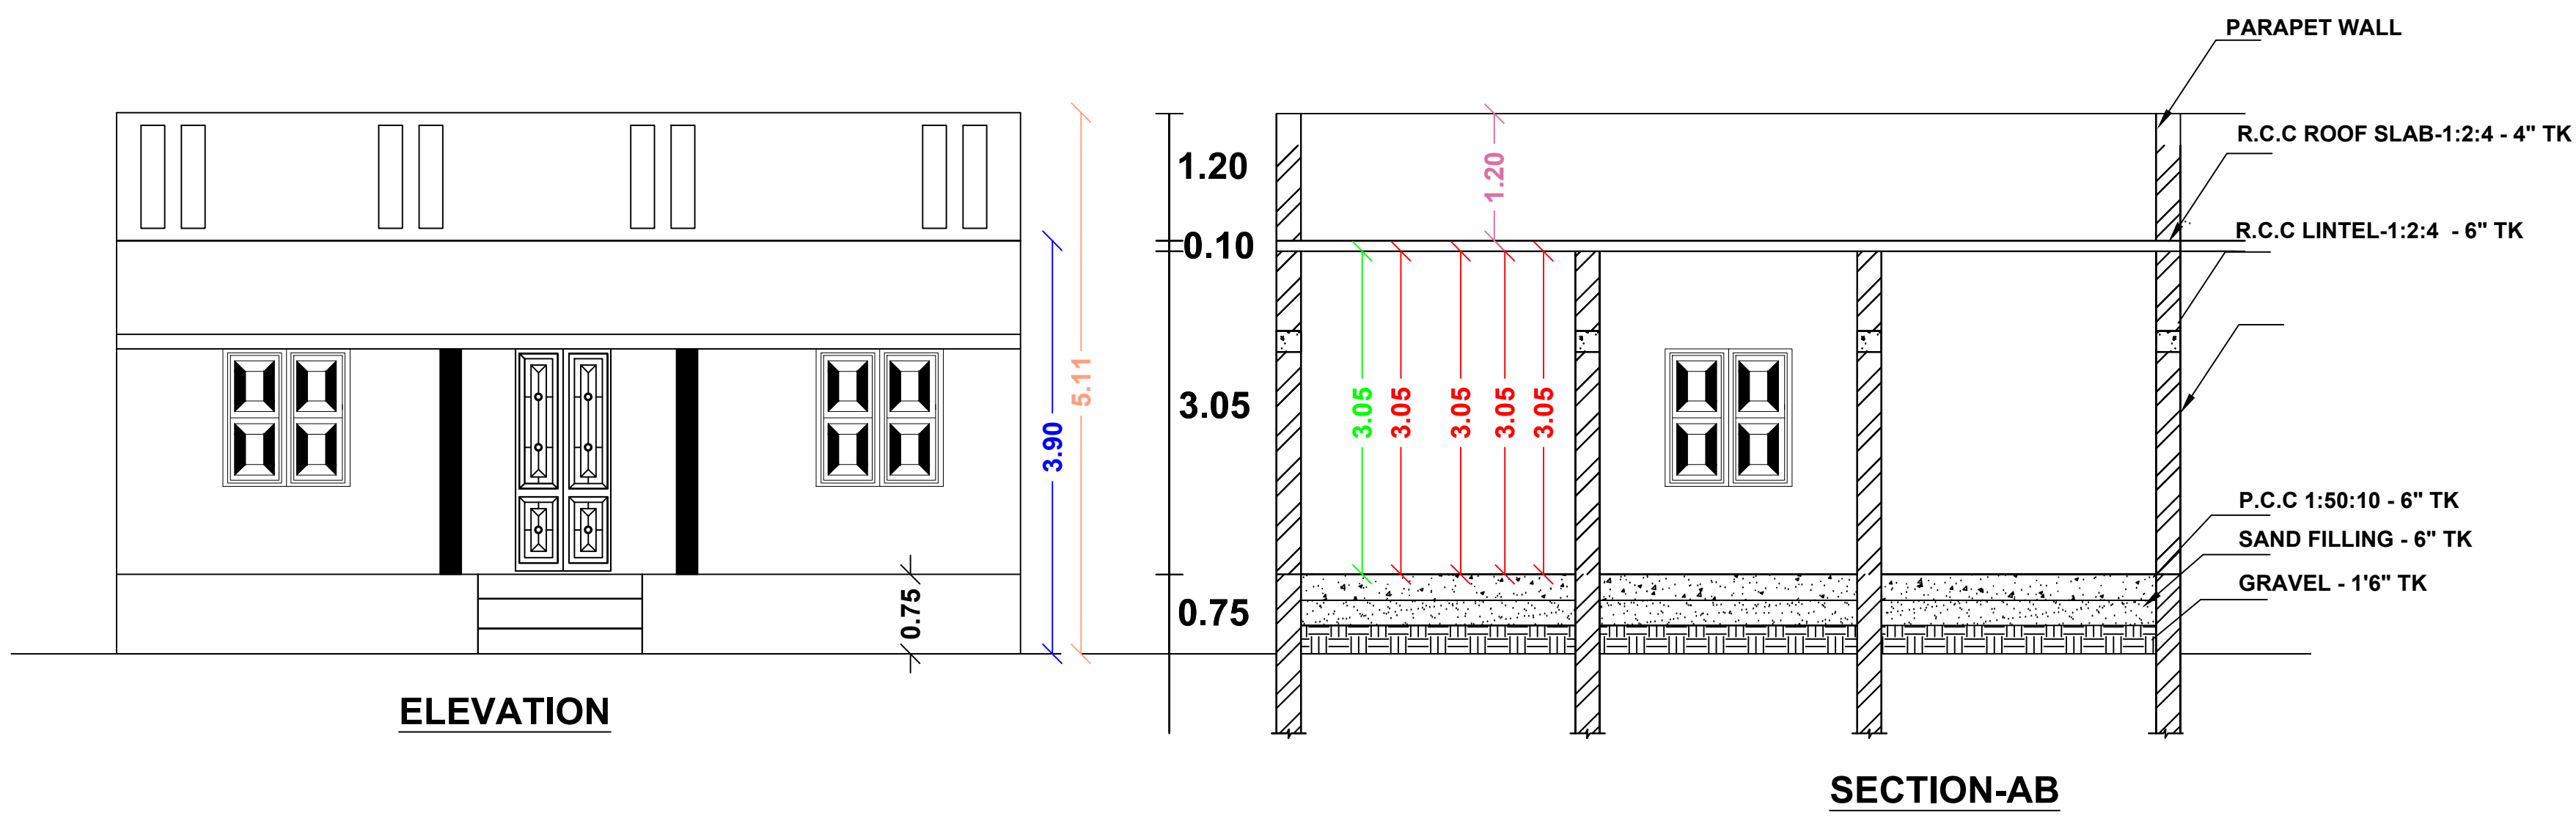

PLAN INFO
AS_AT_SITE=468.16
FMB_OR_PLR=468.16
PLOT_AREA_M2=468.16
AS_PER_DOCUMENT=468.00
SINGLE_FAMILY_BLDG=YES
CRZ=NO
SECURITY_ZONE=NO
ACCESS_WIDTH_M=6.09
WHETHER_GOVT_OR_AIDED_SCHOOL=NO
ROAD_WIDTH=4.57
ROAD_LENGTH=37
AREA_TYPE=OTHERS
MIN_PLOT_DEPTH=29.40
MIN_PLOT_WIDTH=16.90
LAND_USE_ZONE=RESIDENTIAL
LEASEHOLD_LAND=NO
BUILDING_NEAR_TO_RIVER=NO
SURVEY_NO=100/2C
PATTA_NO=1951
NAGAR=NIL
VILLAGE=MADAGUPATTI
PANCHAYAT=MADAGUPATTI
TALUK=SIVAGANGAI
DISTRICT=SIVAGANGAI
JURISDICTION_TYPE=PANCHAYAT
OSR_APPLICABLE=NO
OSR_SURR_BUYBACK_RETAIN=SURRENDER
PREMIUM_FSI_REQUIRED=NO
IS_APPROVED_LAYOUT=NO
AVG_PLOT_DEPTH=29.40
AVG_PLOT_WIDTH=16.90
RWTH_DECLARED=YES
IS_SWIMMING_POOL_EXISTS=NO
IF_HERITAGE_TOWN_LESSTHAN_1KM_RADIUS=NO

CASE TYPE	NEW PROPOSAL
PLOT USE	RESIDENTIAL
DWELLING UNITS	1 -Nos
AREA OF THE PLOT	2168.00Sft
SCHEME/AREA	SCHEME/AREA
layout Approval Number :	Date :

JOINERY DETAILS	METRE
MD - CW DOOR	1.10 X 2.10
D - CW DOOR	0.90 X 2.10
W - CW WINDOW	1.22 X 1.22
V - VENTILATOR	0.90 X 0.60

AREA DETAILS	SFT	SQM
SITE AREA (As per doc)	5035.68	468.00
SITE AREA (As per Patta)	5035.68	468.00
PRO BUILD GF	614.61	57.12
OPEN AREA	4420.39	410.88

APPLICANT: Mr.V.ANDIYAPPAAN.

Mr.T.N.BHARATHIDASAN
B.E.,M.SC(VALUATION),C.ENGG.(I) M.I.E., F.I.V.,
CHARTERED ENGINEER & APPROVED VALUER
REGISTER ENGINEER NO:112/LS/2019/00002
330, GOMATHI ANNEX, GANDHI ROAD
SIVAGANGAI-630561, PH.NO:94430 94330

ENGINEER